

OPERATIONAL WORKS APPLICATION FOR CHANGE TO GROUND LEVEL - LOT 303 WAREHOUSE

DRAWING INDEX


DRAWING No.	DRAWING TITLE	REV No.
6338 ENG BE 001	DRAWING INDEX AND LOCALITY PLAN	A
6338 ENG BE 002	GENERAL NOTES SHEET 1 OF 2	A
6338 ENG BE 003	GENERAL NOTES SHEET 2 OF 2	A
6338 ENG BE 004	LEGEND	A
6338 ENG BE 010	EXISTING FEATURES AND LAYOUT PLAN	A
6338 ENG BE 020	SEDIMENT AND EROSION CONTROL PLAN	A
6338 ENG BE 021	SEDIMENT AND EROSION CONTROL NOTES AND DETAILS	A
6338 ENG BE 050	BULK EARTHWORKS LAYOUT PLAN	A
6338 ENG BE 100	FINISHED SURFACE LEVEL LAYOUT PLAN	A
6338 ENG BE 150	FINISHED SURFACE LEVEL SECTION PLAN SHEET 1 OF 2	A
6338 ENG BE 151	FINISHED SURFACE LEVEL SECTION PLAN SHEET 2 OF 2	A

PLANS AND DOCUMENTS referred to in the
DEVELOPMENT APPROVAL

Application No: COM/2024/372

Dated: 12 September 2025

Development shall comply with the
conditions of approval as detailed in the
Decision Notice and Council's Planning
Scheme, Local Laws and Planning Policies

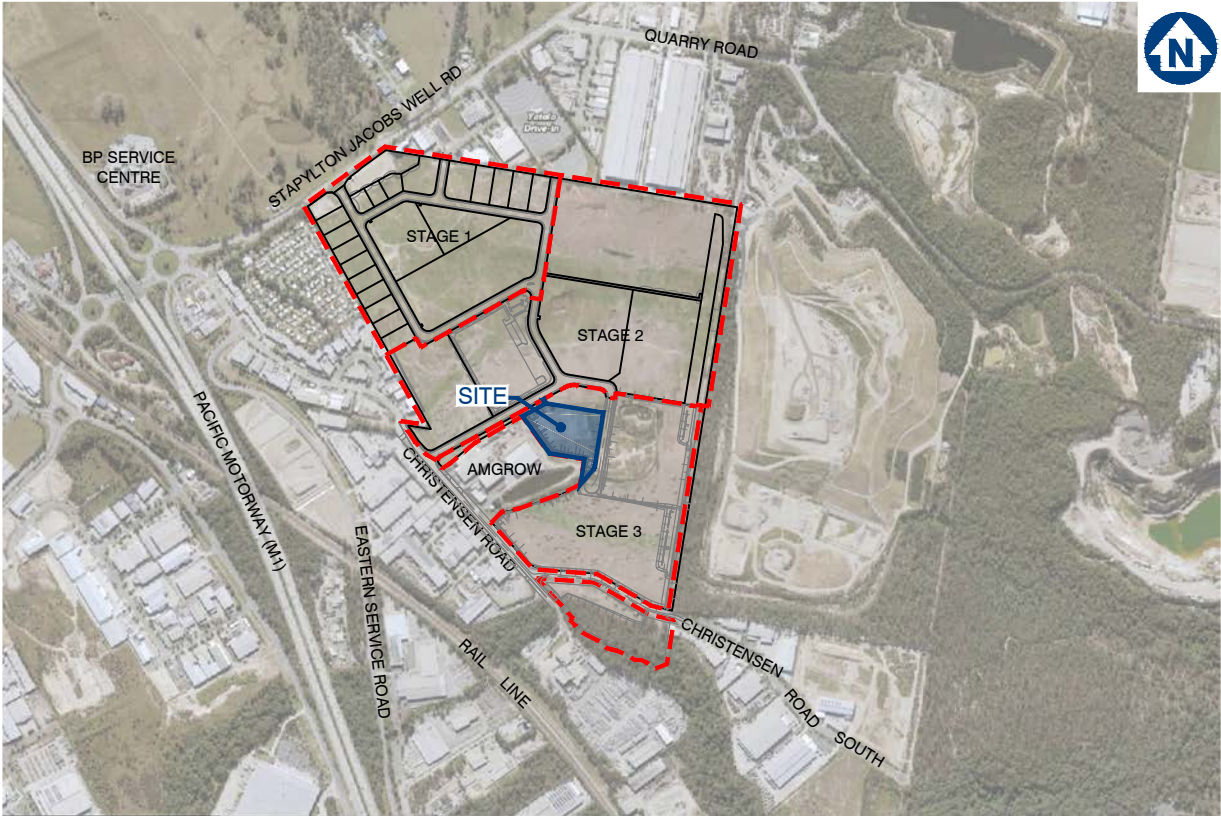

LOCALITY PLAN

NOT TO SCALE

CLIENT
FPI QUEENSLAND
PTY. LTD.

SITE ADDRESS
LOT 303 COASTLINK
COURT, STAPYLTON, QLD
4207

ISSUED FOR APPROVAL

DWG NO.6338 ENG BE 001 - A

DECEMBER 2024

GENERAL NOTES

1. **CONTRACT DOCUMENTATION**
ALL DRAWINGS ARE TO BE READ IN CONJUNCTION WITH THE CONTRACT SPECIFICATION AND CoGC STANDARD DRAWINGS AND SPECIFICATIONS.
2. **DATUM**
LEVELS SHOWN ON THE PLANS ARE A.H.D.
3. **SURVEY SETOUT**
THE SURVEY SET OUT INFORMATION TO ALLOW THE CONTRACTOR TO ACCURATELY SET OUT THE WORKS HAS BEEN ESTABLISHED ON SITE BY THE PRINCIPAL'S SURVEYOR. THE CONTRACTOR IS NOT TO SCALE FROM THESE PLANS AS A MEANS OF OBTAINING SETOUT INFORMATION.
4. **EXISTING SURVEY CONTROL STATIONS**
IT IS THE CONTRACTOR'S RESPONSIBILITY TO ENSURE THAT EXISTING SURVEY CONTROL STATIONS ARE NOT DISTURBED OR DAMAGED BY CONSTRUCTION ACTIVITIES. SHOULD THE CONTRACTOR IDENTIFY ANY CONFLICT BETWEEN EXISTING SURVEY CONTROL AND THE REQUIRED CONTRUCTION ACTIVITIES THE SUPERINTENDENT IS TO BE NOTIFIED IMMEDIATELY.
5. **EXISTING SERVICES**
THE LOCATION OF EXISTING SERVICES WHERE SHOWN ON THE PLANS ARE INDICATIVE ONLY. IT IS THE CONTRACTOR'S RESPONSIBILITY TO CONTACT THE RELEVANT SERVICE AUTHORITIES TO ASCERTAIN THE EXACT LOCATION OF ALL EXISTING SERVICES PRIOR TO THE COMMENCEMENT OF WORKS AND TAKE ALL NECESSARY PRECAUTIONS TO AVOID DAMAGE TO THE EXISTING SERVICES.
6. **SITE ACCESS**
THE CONTRACTOR SHALL ONLY GAIN ACCESS TO THE SITE VIA ACCESS LOCATIONS APPROVED BY THE SUPERINTENDENT. FREEDOM OF ACCESS TO OTHER WORK AREAS ON THE SITE SHALL BE MAINTAINED AT ALL TIMES.
7. **PROVISION FOR TRAFFIC**
PROVISION FOR TRAFFIC ON LOCAL ROADS SHALL BE IN ACCORDANCE WITH THE MANUAL OF UNIFORM TRAFFIC CONTROL DEVICES AND CoGC COUNCIL REQUIREMENTS.
8. **WORK EXTENT**
THE CONTRACTOR IS TO RESTRICT ACTIVITIES TO THOSE AREAS DESIGNATED AS WORKS AREAS UNDER THE CONTRACT. AT NO TIME IS THE CONTRACTOR TO ENTER ADJOINING PROPERTIES OR CONTRACT AREAS WITHOUT THE WRITTEN AUTHORISATION OF THE SUPERINTENDENT.
9. **TESTING**
ALL TESTING IS TO BE CARRIED OUT BY AN APPROVED N.A.T.A TESTING AUTHORITY IN ACCORDANCE WITH THE PROJECT SPECIFICATION AND REQUIREMENTS OF CoGC COUNCIL.
10. **"AS CONSTRUCTED" SURVEY**
"AS CONSTRUCTED" SURVEY SHALL BE CARRIED OUT BY THE PRINCIPAL'S SURVEYOR AS WORK PROCEEDS. THE CONTRACTOR IS TO PROVIDE ADEQUATE NOTICE TO THE PRINCIPAL'S SURVEYOR ON WHEN THIS IS REQUIRED TO ENSURE COMPLIANCE WITH THE REQUIREMENTS OF CoGC COUNCIL.
11. **MAINTENANCE OF SITE CONDITION**
AT THE COMPLETION OF WORKS THE SITE IS TO BE LEFT IN A CLEAN AND TIDY CONDITIO

EARTHWORKS

1. **PRECEDENCE**
EARTHWORKS SPECIFICATION PREPARED BY PROJECT GEOTECHNICAL ENGINEER TO TAKE PRECEDENCE OVER STANDARD COUNCIL EARTHWORKS NOTES.
2. **TOPSOIL STRIPPING**
TOPSOIL SHALL BE STRIPPED ACROSS THE ENTIRE LIMIT OF THE EARTHWORKS CUT AND FILL AREAS AND SHALL BE STOCKPILED IN A LOCATION APPROVED BY THE SUPERINTENDENT. THE EXISTING STRATA IS TO BE TREATED IN ACCORDANCE WITH THE SPECIFICATION PRIOR TO PLACING ANY FILL.
3. **EARTHWORKS LEVELS**
EARTHWORKS LEVELS SHOWN ON THE DRAWING ARE TO FINISHED SURFACE LEVELS AND INCLUDE 100mm OF TOPSOIL. THE CONTRACTOR SHALL VERIFY BENCH MARK LEVELS AND ADVISE THE SUPERINTENDENT OF ANY DISCREPANCY BEFORE COMMENCEMENT OF CONSTRUCTION.
4. **UNDESIRABLE MATERIAL**
THE ENTIRE SITE/WORK AREAS SHALL BE CLEARED OF ALL UNDESIRABLE MATTER. THIS SHALL INCLUDE DEAD TIMBER, GRASS, OLD FOUNDATIONS, CONCRETE, MASONRY REMAINS, GARBAGE, DEBRIS AND ALL OTHER OBSTRUCTIONS TO THE WORKS UNLESS NOTED OTHERWISE. HOLES LEFT BY THE REMOVAL OF ANY OF THE ABOVE SHALL BE FILLED WITH APPROVED COMPACTED MATERIAL WITH PROPERTIES AT LEAST SIMILAR TO INSITU SOILS.
5. **COMPACTION STANDARD**
FILL MATERIAL SHALL BE COMPACTED TO THE FOLLOWING STANDARD, WHERE DRY DENSITY RATIO IS DETERMINED IN ACCORDANCE WITH AS 1289 USING STANDARD COMPACTION METHODS.

a. 100% DRY DENSITY RATIO IN COHESIVE MATERIAL OR 80% IN COHESIONLESS MATERIAL FOR ROAD SUBGRADE.

b. 98% DRY DENSITY RATIO IN COHESIVE MATERIAL OR 65% IN COHESIONLESS MATERIAL FOR ALL AREAS OTHER THAN THE ROADWAY AND BUILDING PADS.

c. 98% DRY DENSITY RATIO IN COHESIVE MATERIAL OR 70% IN COHESIONLESS MATERIAL FOR BUILDING PADS.
5. **PAVEMENT DEPTHS**
EARTHWORKS VOLUMES DO NOT INCLUDE DESIGN PAVEMENT DEPTHS AS INDICATED ON THE TYPICAL BULK EARTHWORKS ROAD SECTION.
6. **TESTING**
ALL EARTHWORKS TO BE CARRIED OUT UNDER LEVEL 1 SUPERVISION IN ACCORDANCE WITH AUSTRALIAN STANDARDS AS 3798 UNLESS DIRECTED OTHERWISE BY THE SUPERINTENDENT. ALL COMPACTION TESTING SHALL BE CARRIED OUT BY AN APPROVED N.A.T.A TESTING AUTHORITY.
7. **ROCK**
THE CONTRACTOR IS TO INCLUDE ROCK EXCAVATION AS PART OF THEIR EARTHWORKS RATES UNLESS SCHEDULED OTHERWISE WITHIN THE CONTRACT DOCUMENT.

8. **DAMS AND PONDS**
WHERE POSSIBLE, WATER FROM DAMS AND PONDS SHALL BE MAINTAINED AND UTILISED FOR CONSTRUCTION PURPOSES AND DUST SUPPRESSION. DAMS AND PONDS NOT TO BE RETAINED SHALL BE DEWATERED, CLEARED OF ANY FOREIGN MATTER AND ORGANIC MATERIAL WITH THIS MATERIAL TO BE REMOVED OFF SITE.
9. **RETAINING STRUCTURES**
THE DESIGN AND STRUCTURAL CERTIFICATION OF RETAINING STRUCTURES SHALL BE UNDERTAKEN BY THE CONTRACTOR'S STRUCTURAL ENGINEER (RPEQ) IN CONSULTATION WITH THE PROJECT'S CIVIL ENGINEER AND LANDSCAPE CONSULTANT. THE CONTRACTOR IS RESPONSIBLE FOR THE SUBMISSION AND APPROVAL COORDINATION OF THE ASSOCIATED DRAWINGS AND CERTIFICATION TO GCCC. A COPY OF THIS SUBMISSION IS TO BE PROVIDED TO THE SUPERINTENDENT.
10. **TOPSOIL REPLACEMENT**
ALL BATTERS AND ALLOTMENT CUT & FILL AREAS SHALL BE TOP SOILED FROM ONSITE STOCKPILES. IF DIRECTED BY THE SUPERINTENDENT THE TOPSOIL SHALL BE SCREENED PRIOR TO PLACING. THE CONTRACTOR SHALL ALLOW IN THEIR RATE FOR SCREENING AND THE DISPOSAL OF REJECT MATERIAL TO TIP OFFSITE INCLUDING ALL FEES. THE CONTRACTOR MUST ENSURE THAT THE STRIPPING SHALL BE UNDERTAKEN IN SUCH A MANNER AS TO AVOID CONTAMINATION BY OVER CUTTING. IF TOPSOIL IS CONTAMINATED BY OVER CUTTING AND DETERMINED NOT SUITABLE FOR REUSE BY THE SUPERINTENDENT, THE CONTRACTOR SHALL BEAR THE COST OF REMOVAL FROM SITE OF ALL CONTAMINATED TOPSOIL AND THE COST TO SUPPLY AND IMPORT SUITABLE TOPSOIL FOR RE-SREADING.
11. **GRASSING / SEEDING**
ALL CUT & FILL AREAS AND DISTURBED AREAS SHALL BE GRASSED OR SEED

SEDIMENT AND EROSION

1. THE OBJECTIVES OF THE EROSION AND SEDIMENT CONTROL PROGRAM ARE:

a. ALLOW STORMWATER TO PASS THROUGH THE SITE IN A CONTROLLED MANNER AT NON-EROSIVE FLOW VELOCITIES.

b. MINIMISE SOIL EROSION FROM WATER AND WIND

c. MINIMISE ADVERSE EFFECTS OF SEDIMENT RUNOFF.

d. MINIMISE OR PREVENT ENVIRONMENTAL HARM ASSOCIATED WITH DISCHARGE FROM THE CONSTRUCTED SITE.

e. ENSURE THAT THE VALUE AND USE OF RESIDENTIAL AND INDUSTRIAL PROPERTIES ADJACENT TO THE DEVELOPMENT ARE NOT DIMINISHED AS A RESULT OF THE MIGRATION OF SEDIMENT FROM THE DEVELOPMENT.
2. THE EROSION AND SEDIMENT CONTROL PROGRAM SHALL COMPLY WITH THE ENVIRONMENTAL BEST ENGINEERING GUIDELINES FOR QUEENSLAND CONSTRUCTION SITES. THE CURRENT INSTITUTION OF ENGINEERS AUSTRALIA AND LOCAL AUTHORITY GUIDELINES. THE CONTRACTOR SHALL TAKE ALL NECESSARY PRECAUTIONS TO CONTROL EROSION AND DOWNSTREAM SEDIMENTATION DURING ALL STAGES OF CONSTRUCTIONS INCLUDING THE MAINTENANCE PERIOD. NOTWITHSTANDING THE FINISHED EARTHWORK DESIGN SHOWN ON THE DRAWINGS THE CONTRACTOR IS RESPONSIBLE TO IMPLEMENT ADDITIONAL SEDIMENT CONTROL MEASURES AND DEVICES USING BEST PRACTICES AS NECESSARY TO MINIMISE THE QUANTITY LEAVING THE SITE DURING CONSTRUCTION AND UPON COMPLETION OF EARTHWORKS.
3. THE CONTRACTOR IS TO FOLLOW CONSTRUCTION PHASE AS OUTLINED IN THE CONSTRUCTION SEQUENCE/SILT MANAGEMENT PROGRAM. ALL SEDIMENT CONTROL DEVICES SHALL BE MONITORED, CLEANED AND/OR REPLACED WHENEVER THE ACCUMULATED SEDIMENT REDUCES THE CAPACITY BY 50%. ALL PERIMETER BANK/SWALES SHALL HAVE UNINTERRUPTED POSITIVE GRADE TO AN OUTLET. AT ALL TIMES THE CONTRACTOR SHALL MONITOR THE PREVAILING WEATHER CONDITIONS AND PROTECT ANY DOWNSTREAM CONSTRUCTION AND GULLY INLETS. INLETS TO HAVE SILT PROTECTION IN ACCORDANCE WITH KERB INLET PROTECTION DETAIL AT LOCATIONS SHOWN OR AS INDICATED BY THE ENGINEER.
4. PRIOR TO THE COMMENCEMENT OF EARTHWORKS, THE CONTRACTOR IS TO CARRY OUT SOIL TESTING (IF REQUIRED BY SUPERINTENDENT) TO DETERMINE THE DISPERSIVE CHARACTERISTICS OF THE SOIL AND RESULTS TO BE GIVEN TO THE ENGINEERS SO THE FINALIZATION OF THE EROSION AND SEDIMENT CONTROL PLAN CAN BE COMPLETE.
5. TOPSOIL SHALL BE STRIPPED AND STOCKPILED IN LOCATIONS AGREED WITH THE SUPERINTENDENT. CLEARING OF SITE AND STOCKPILE AREAS TO BE AS DIRECTED BY THE SUPERVISING ENGINEER. THE CONTRACTOR SHALL BE RESPONSIBLE FOR CONTROLLING DUST AT ALL TIMES INCLUDING WEEKENDS AND PUBLIC HOLIDAYS.
6. SUITABLE ACCESS SHALL BE PROVIDED TO ALLOW MAINTENANCE OF ALL SEDIMENT CONTROL DEVICES (IT IS TO BE NOTED THAT CLEARING SHALL ONLY OCCUR IN AREAS WHERE THERE IS NO OTHER ALTERNATIVE TO GAIN ACCESS TO THE LOCATION OF THE SEDIMENT CONTROL DEVICES). APPROVAL FOR REMOVAL OF PROTECTED SITE VEGETATION MUST BE OBTAINED PRIOR TO CLEARING.
7. ROCK BUNDS TO BE PLACED AROUND ALL HEADWALLS DURING CONSTRUCTION.
8. 0.8m TURF IS TO BE PLACED BEHIND ON ALL BATTERS WITHIN PRIVATE OPEN SPACE STEEPER THAN 1:4 UNLESS OTHERWISE NOTED. THE EXTENT OF GRASSING SHALL BE DETERMINED BY THE ENGINEER AND SHALL BE SEED

CONSTRUCTION SEQUENCE/SILT MANAGEMENT PROGRAM

1. **PRE START**

a. ERECT SITE SIGNAGE. CONSTRUCT ENTRY AND EXIT POINT AS INDICATED CONSTRUCT VEHICLE WASH-DOWN AREA AND ASSOCIATED SILT MANAGEMENT DEVICES.

b. CONSTRUCT SITE OFFICE AND STORAGE COMPOUND AREA

c. ERECT SILT FENCE AT LOW POINTS OF THE SITE AS DEMONSTRATED

d. ERECT TEMPORARY TREE PROTECTION FENCING FOR VEGETATION TO BE RETAINED IN ACCORDANCE WITH AN OPW (TREE CLEARING) APPROVAL OR IN ACCORDANCE WITH AS4970 PROTECTION OF TREES ON DEVELOPMENT SITE.

e. CONSTRUCT ROCK CHECK DAMS AND SILT FENCE DOWN STREAM OF BASIN.

f. CONSTRUCT BASIN TO FULL DEPTH.

g. CONSTRUCT BALANCE OF BASIN IN CONJUNCTION WITH CLEARING AND BULK EARTHWORKS OPERATIONS.

h. BASIN TO BE UTILISED AS A TEMPORARY SEDIMENT BASIN. DO NOT FILL IN FILTRATION MATERIAL UNTIL CONSTRUCTION OF DEVELOPMENT IS COMPLETE.
2. **CLEARING AND BULK EARTHWORKS**
THERE SHALL BE NO CLEARING OF PROTECTED SITE VEGETATION WITHOUT AN APPROVED TREE CLEARING PLAN WHICH SHALL BE IN ACCORDANCE WITH AS4970. SILT FENCE, SAND BAGS AND EARTH RILLS WITHIN ROADS TO BE ERECTED AS INDICATED OR REQUIRED DURING CLEARING & EARTHWORKS. SUPERINTENDENT TO CONFIRM THE EXTENT OF CLEARING PRIOR TO COMMENCEMENT OF WORKS.
3. **CONSTRUCTION OF SEWER/ROOFWATER/ STORMWATER/SERVICES**
EXCAVATED MATERIAL TO BE PLACED ON HIGH SIDE OF TRENCH AND TO PROTECT PIPE WORK AND DIRECT SURFACE MATERIAL AWAY FROM EXCAVATIONS. TOPSOIL AND GRASS SEED AREAS IN ALLOTMENTS IMMEDIATELY AFTER COMPLETING THE SEWER AND ROOFWATER DRAINAGE CONSTRUCTION. DEPRESS GROUND AROUND TEMPORARY FIELD INLETS TO CREATE SILT POND.
4. **CONSTRUCTION – SEDIMENT BASINS**
SEDIMENT BASIN TO BE CONSTRUCTED TO THE EARTHWORK PROFILES SHOWN. STORMWATER OUTLET PIPES TO BE TEMPORARY BLOCKED OFF UNTIL DECOMMISSIONING OF SEDIMENT BASIN (SUBSEQUENT TO CONSTRUCTION OF ALL STAGES). PLACE SPOIL FROM SEDIMENT BASIN INTO ALLOCATED AREAS AS ENGINEERED FILL IN ACCORDANCE WITH THE STAGING ORDER. SEDIMENT BASIN SHALL ONLY BE REMOVED AFTER APPROVAL BY SUPERINTENDENT AND COUNCIL.
5. **CONSTRUCTION – STOCKPILING**
TEMPORARY SILT FENCE TO BE ERECTED 5m FROM TOE OF BATTER ON LOW SIDE OF STOCKPILING. STOCKPILE SITE TO BE CLEARED OF ADJACENT PROPERTY BOUNDARIES SO AS NOT TO CAUSE NUISANCE TO ADJOINING PROPERTIES. NO STOCKPILES ARE TO BE LOCATED WITHIN THE DRIP ZONE OR STRUCTURAL ROOT ZONE OF ANY RETAINED VEGETATION.
6. **CONSTRUCTION – ROADWORKS**
SILT FENCES TO ALLOTMENTS TO BE ERECTED. KERB INLET PROTECTION TO BE PROVIDED TO ALL GULLIES.
7. **CONSTRUCTION – ALLOTMENTS**
TOPSOIL AND SEED ALLOTMENTS. SILT FENCES TO ALLOTMENTS TO BE RE-ERECTED. COVERS TO GULLY GRATES TO BE REMOVED IF THE SUPERINTENDENT INDICATE THE GRASS STRIKE IS SUFFICIENT (80% WITHIN 30 CALENDAR DAYS OF FINAL ALLOTMENT RIMMING).
8. **POST CONSTRUCTION – ALLOTMENTS**
TOPSOIL AND GRASS SEED ALL ALLOTMENTS. COVERS TO GULLY GRATES TO BE REMOVED IF THE SUPERINTENDENT INDICATES THE GRASS STRIKE IS SUFFICIENT (80% WITHIN 30 CALENDAR DAYS OF FINAL ALLOTMENT TRIMMING).
9. **POST CONSTRUCTION – BASIN**
BASIN TO CONTINUE ACTING AS SEDIMENT BASIN UNTIL COMPLETION OF ALL STAGES.
10. **POST CONSTRUCTION – ROAD RESERVES**
TOPSOIL AND TURFING IS TO BE PROVIDED BEHIND KERB.
11. **MAINTENANCE (PRE TO POST CONSTRUCTION)**
THE SILT FENCES ARE TO BE INSPECTED WEEKLY. ANY REPAIRS REQUIRED ARE TO BE EFFECTED IMMEDIATELY. SILT AFTER RAIN IS TO BE CLEANED FROM STREETS AND ALLOTMENTS IMMEDIATELY AND CORRECTIVE ACTION TAKEN TO AVOID A RE-OCCURRENCE OF THE FAILURE.
12. **BASIN CONSTRUCTION**
PRIOR TO COMMENCING CONSTRUCTION OF THE DETENTION BASIN THE DIVERSION OF SURFACE WATER FROM THE PROPOSED WORK AREAS, USING MEASURES SUCH AS OPEN DRAINS/SUMPS, ARE REQUIRED TO AID IN SITE DE-WATERING. BASIN TO CONTINUE ACTING AS SEDIMENT BASIN UNTIL 85% OF CATCHMENT CONSTRUCTION IS COMPLETE. THE CLAY FILLING FOR THE BASIN WALLS SHALL BE PLACED IN HORIZONTAL LAYERS OF 200mm THICKNESS AND COMPACTED TO DENSITY RATIO WITHIN THE RANGE 98%-102% STANDARD COMPACTION (AS 1289.5.1.1). PLACEMENT MOISTURE CONTENT SHOULD BE WITHIN THE RANGE OMC -1% TO OMC -2% (WHERE OMC = OPTIMUM MOISTURE CONTENT FOR STANDARD COMPACTION). CONTRACTOR TO PROVIDE SAFETY FENCING TO BASIN DURING CONSTRUCTION AND APPROPRIATE SIGNAGE (PERMANENT OR TEMPORARY).



PLANS AND DOCUMENTS referred to in the DEVELOPMENT APPROVAL

Application No: COM/2024/372

Dated: 12 September 2025

Development shall comply with the conditions of approval as detailed in the Decision Notice and Council's Planning Scheme, Local Laws and Planning Policies



planning | environment | landscape | engineering | survey
T: 3807 3333 | F: 3287 5461 | www.gassman.com.au
Gold Coast | 76 Business Street, Yatala QLD | PO Box 392, Beenleigh 4207

Client:

FPI QUEENSLAND
PTY. LTD

Project:

LOT 303 WAREHOUSE

Site Address:

LOT 303 COASTLINK
COURT, STAPYLTON
QLD, 4207

RPD:

Lot: LOT 303
Plan: SP316137
Local Authority: CITY OF GOLD COAST

Level Datum: AHD
Meridian:
PSM:
RL:

FOR APPROVAL NOT FOR CONSTRUCTION

©2012 Gassman Development Perspectives
All rights reserved. No part of this document may be reproduced or transmitted in any form or by any means, electronic, mechanical, photocopying, recording, or otherwise, without the written permission of Gassman Development Perspectives.
THIS DRAWING IS INTENDED TO BE PRINTED IN COLOUR. ALL DRAWINGS ARE TO BE READ IN CONJUNCTION WITH GENERAL NOTES.

Drawing Title:

GENERAL NOTES
SHEET 1 OF 2

A	11/12/24	ORIGINAL ISSUE	TGP	MG
Rev	Date	Description	DRN	CHK
DIMENSIONS IN METRES EXCEPT WHERE SHOWN OTHERWISE			A1 UNREDUCED	
CULVERT AND PIPE SIZES IN MILLIMETRES			A3 REDUCED	

Scale:

PROJECT NORTH POINT



Project No:	6338
Designed: TGP	Drafted: TGP
Approved:	MG
RPEQ	16939
Signed:	
Date:	11/12/2024
Drawing No:	Revision
6338 ENG BE 002	A

	OVERLAND FLOWPATH/SWALE
	CATCH DRAIN (NOT LINED)
	DIVERSION CHANNEL
	TABLE DRAIN
	STREAM INVERT
	CATCH DRAIN (CONCRETE LINED)
	SUBSOIL DRAINAGE
	SAWCUT
	SEDIMENT FENCE
	CHAINWIRE FENCE
	WOODEN FENCE
	BRIFEN WIRE SAFETY BARRIER
	GUARDRAIL (STANDARD)
	RETAINING WALL (PILED)
	RETAINING WALL (WITH FOOTINGS)
	RETAINING WALL
	ROCKBLOCK RETAINING WALL
	TOP OF BATTER / BERM
	NOISE WALL
	EDGE OF VEGETATION
	PROPERTY LINE
	PROPERTY LINE WITH FENCE
	PROPOSED KERB, FOOTPATH
	CONTROL LINE / CENTER OF ROAD
	RAILWAY (MAJOR)
	RAILWAY (MINOR)
	EXISTING PROPERTY LINE
	EXISTING PROPERTY LINE WITH FENCE
	EXISTING KERB, FOOTPATH
	EXISTING EDGE OF BITUMEN
	EXISTING RAILWAY (MAJOR)
	EXISTING RAILWAY (MINOR)
	LIMIT OF WORKS
	LIMIT OF SITE
	CATCHMENT BOUNDARY
	EXISTING CONTOURS
	DESIGN CONTOURS

RM	RM	RM	PROPOSED RISING MAIN
S	S	S	PROPOSED SEWER
SW	SW	SW	PROPOSED STORMWATER
SW	SW	SW	PROPOSED ROOFWATER
SS	SS	SS	PROPOSED ROOFWATER
SS	SS	SS	PROPOSED SUBSOIL
W	W	W	PROPOSED WATER
FW	FW	FW	PROPOSED RECYCLED WATER
OIL	OIL	OIL	PROPOSED OIL
F	F	F	PROPOSED FUEL
G	G	G	PROPOSED GAS
P	P	P	PROPOSED PIPELINE
HV	HV	HV	PROPOSED HIGH VOLTAGE ELECTRICITY
E	E	E	PROPOSED UNDERGROUND ELECTRICITY
E	E	E	PROPOSED OVERHEAD ELECTRICITY
L	L	L	PROPOSED LIGHTING
T	T	T	PROPOSED TELSTRA
C	C	C	PROPOSED COMMUNICATIONS
GE	GE	GE	PROPOSED GAS, ELECT
GT	GT	GT	PROPOSED GAS, TELSTRA
ET	ET	ET	PROPOSED ELECT, TELSTRA
GET	GET	GET	PROPOSED GAS, ELECTRICITY, TELSTRA
RM	RM	RM	EXISTING RISING MAIN
S	S	S	EXISTING SEWER
SW	SW	SW	EXISTING STORMWATER
SW	SW	SW	EXISTING ROOFWATER
SS	SS	SS	EXISTING SUBSOIL
W	W	W	EXISTING WATER
FW	FW	FW	EXISTING RECYCLED WATER
OIL	OIL	OIL	EXISTING OIL
F	F	F	EXISTING FUEL
G	G	G	EXISTING GAS
P	P	P	EXISTING PIPELINE
HV	HV	HV	EXISTING HIGH VOLTAGE ELECTRICITY
E	E	E	EXISTING UNDERGROUND ELECTRICITY
E	E	E	EXISTING OVERHEAD ELECTRICITY
L	L	L	EXISTING LIGHTING
T	T	T	EXISTING TELSTRA
C	C	C	EXISTING COMMUNICATIONS
GE	GE	GE	EXISTING GAS, ELECT
GT	GT	GT	EXISTING GAS, TELSTRA
ET	ET	ET	EXISTING ELECT, TELSTRA
GET	GET	GET	EXISTING GAS, ELECTRICITY, TELSTRA

— RM — ✕ — RM — ✕ — RM — ✕ — RM — ✕ —	DEMOLISH RISING MAIN
— S — ✕ — S — ✕ — S — ✕ — S — ✕ — S — ✕ —	DEMOLISH SEWER
— SW — ✕ — SW — ✕ — SW — ✕ — SW — ✕ —	DEMOLISH STORMWATER
— SS — ✕ — SS — ✕ — SS — ✕ — SS — ✕ —	DEMOLISH SUBSOIL
— W — ✕ — W — ✕ — W — ✕ — W — ✕ — W — ✕ —	DEMOLISH WATER
— OIL — ✕ — OIL — ✕ — OIL — ✕ — OIL — ✕ —	DEMOLISH OIL
— F — ✕ — F — ✕ — F — ✕ — F — ✕ — F — ✕ —	DEMOLISH FUEL
— HV — ✕ — HV — ✕ — HV — ✕ — HV — ✕ —	DEMOLISH HIGH VOLTAGE ELECTRICITY
— E — ✕ — E — ✕ — E — ✕ — E — ✕ — E — ✕ —	DEMOLISH UNDERGROUND ELECTRICITY
— E — ✕ — E — ✕ — E — ✕ — E — ✕ — E — ✕ —	DEMOLISH OVERHEAD ELECTRICITY
— L — ✕ — L — ✕ — L — ✕ — L — ✕ — L — ✕ —	DEMOLISH LIGHTING
— G — ✕ — G — ✕ — G — ✕ — G — ✕ — G — ✕ —	DEMOLISH GAS
— P — ✕ — P — ✕ — P — ✕ — P — ✕ — P — ✕ —	DEMOLISH PIPELINE
— T — ✕ — T — ✕ — T — ✕ — T — ✕ — T — ✕ —	DEMOLISH TELSTRA
— C — ✕ — C — ✕ — C — ✕ — C — ✕ — C — ✕ —	DEMOLISH COMMUNICATIONS

BK(A)	BARRIER KERB (A)
BK(B)	BARRIER KERB (B)
BK(G)	BARRIER KERB (G)
MK(D)	MOUNTABLE KERB (D)
SMK(C)	SEMI MOUNTABLE KERB (C)
ER(E)	EDGE RESTRAINT (E)
KER(F)	KERB EDGE RESTRAINT (F)
RK&C(H)	ROLL TOP KERB & CHANNEL (H)
BK&C(J)	BARRIER KERB & CHANNEL (J)
ERH	KERB EDGE RESTRAINT (HIGH)
ERL	KERB EDGE RESTRAINT (LOW)
CS(K/L)	CHANNEL SECTION (K/L)
PMB	PRECAST MOTOR BED
DD	DISH DRAIN
K&G	KERB AND GUTTER
K&T	KERB AND TOE
KO	KERB ONLY
MK	MOUNTABLE KERB
RK	ROLL KERB
	EXISTING SIGN
	PROPOSED SIGN
	PROPOSED ROAD EDGE GUIDE POST
	EXISTING BIN
	POST BOX
	TELEPHONE BOX
	TELSTRA PIT
	TELSTRA MARKER POST
	WATER METER
	WATER VALVE
	FIRE HYDRANT
	WATER TAP
	WATER HYDRANT
	WATER TEE
	WATER REDUCER
	WATER ENDCAP
	WATER CONNECTION
	WATER CROSSING
	WATER DIEL
	SEWER MAINTENANCE HOLE
	SEWER RODDING END
	SEWER BEND
	SEWER MAINTENANCE SHAFT
	SEWER 1 st END
	SEWER SLUICE VALVE
	SEWER PIT

	TEMPORARY SEWER PUMP STATION
	SEWER / STORMWATER PIT NO/LINE
	SETOUT POINT
	OFFSET PIT WITH GRATE
	IN LINE PIT WITH GRATE
	JUNCTION PIT
	LETTERBOX PIT
	GRATED INLET PIT
	MANHOLE
	GULLY PIT (LIP INLINE) BARRIER KERB
	GULLY PIT (LIP INLINE) BARRIER KERB
	GULLY PIT (LIP INLINE) ROLL TOP KERB
	GULLY PIT (LIP INLINE) ROLL TOP KERB
	GULLY PIT (KERB INLINE) – GRADE
	GULLY PIT (KERB INLINE) – SAG
	INFILTRATION TRENCH
	HEADWALL
	GROSS POLLUTANT TRAP
	STORMWATER CHAMBER

● PP	POWER POLE
⚡ PP	POWER POLE WITH LIGHT
⚡ LP	LIGHT POLE
● SP	STAY POLE
⚡	LIGHT POLE WITH EXTENSION
E	ELECTRICAL INSPECTION BOX
○	ELECTRICAL POLE
T	ELECTRICAL TURRET
🚦	TRAFFIC SIGNAL
MRD	MAIN ROADS PIT
○—○	TANGENT POINT
KRO	KERB RETURN NO.
	PRAM RAMP
	GRAVEL ROCK CHECK DAM
	MESH & GRAVEL INLET FILTER
	STORMWATER INLET FILTER
	DIRECTION OF OVERLAND FLOW
	VEHICLE SHAKEDOWN
	GATE
	NOT IN SCOPE OF WORKS
	DEMOLITION
	PROPOSED CONCRETE FOOTPATH
	SCOUR PROTECTION
	TREES
	TADPOLE

Development shall comply with the conditions of approval as detailed in the Decision Notice and Council's Planning Scheme, Local Laws and Planning Policies

gassman
development
perspectives

est. 1985

planning | environment | landscape | engineering | survey

T: 3807 3333 | F: 3287 5461 | www.gassman.com.au
Gold Coast | 78 Business Street, Yatala QLD | PO Box 392, Beenleigh 4207

FPI QUEENSLAND
PTY. LTD

LOT 303 WAREHOUSE

LOT 303 COASTLINK
COURT, STAPYLTON
QLD, 4207

Lot: LOT 303
Plan: SP316137
Local Authority: CITY OF GOLD COAST

FOR APPROVAL NOT FOR
CONSTRUCTION

©2012 Gassman Development Perspectives
All rights reserved. No part of this document may be reproduced or transmitted in any form or by any means, electronic, mechanical, photocopying, recording, or otherwise, without the written permission of Gassman Development Perspectives.

THIS DRAWING IS INTENDED TO BE PRINTED IN COLOUR.
ALL DRAWINGS ARE TO BE READ IN CONJUNCTION WITH
GENERAL NOTES.

LEGEND

[illegible]

A	11/12/24	ORIGINAL ISSUE	TGP	MG
Rev	Date	Description	DRN	CHK
DIMENSIONS IN METRES EXCEPT WHERE SHOWN OTHERWISE.			A1 UNREDUCED	
CULVERT AND PIPE SIZES IN MILLIMETRES			A3 REDUCED	

Scale:

PROJECT NORTH POINT



Project No. 6338

Designed: TGP

Approved:

RPEQ	16939
------	-------

Signed:	
---------	---

Date:	11/12/2024
-------	------------

Drawing No:	Revision
6338 ENG BE 004	A

FPI QUEENSLAND
PTY. LTD

LOT 303 WAREHOUSE

LOT 303 COASTLINK
COURT, STAPYLTON
QLD, 4207

Level Datum: AHD
Meridian:
PSM:
RL:

©2012 Gassman Development Perspectives
All rights reserved. No part of this document may be reproduced or transmitted in any form or by any means, electronic, mechanical, photocopying, recording, or otherwise, without the written permission of Gassman Development Perspectives.

THIS DRAWING IS INTENDED TO BE PRINTED IN COLOUR.
ALL DRAWINGS ARE TO BE READ IN CONJUNCTION WITH
GENERAL NOTES.

Drawing Title:

**SEDIMENT AND EROSION
CONTROL PLAN**


A	11/12/24	ORIGINAL ISSUE	TGP	MG
Rev	Date	Description	DRN	CHK
DIMENSIONS IN METRES EXCEPT WHERE SHOWN OTHERWISE.			A1 UNREDUCED	
CULVERT AND PIPE SIZES IN MILLIMETRES			A3 REDUCED	


Scale:



0 8 16 24 32m
1:400 (A1) 1:800 (A3)

Project No. 6338	
Designed: TGP	Drafted: TGP
Approved:	MG
IPEQ	16939
Signed:	
Date:	11/12/2024
Drawing No:	Revision
6338 ENG BE 020	A

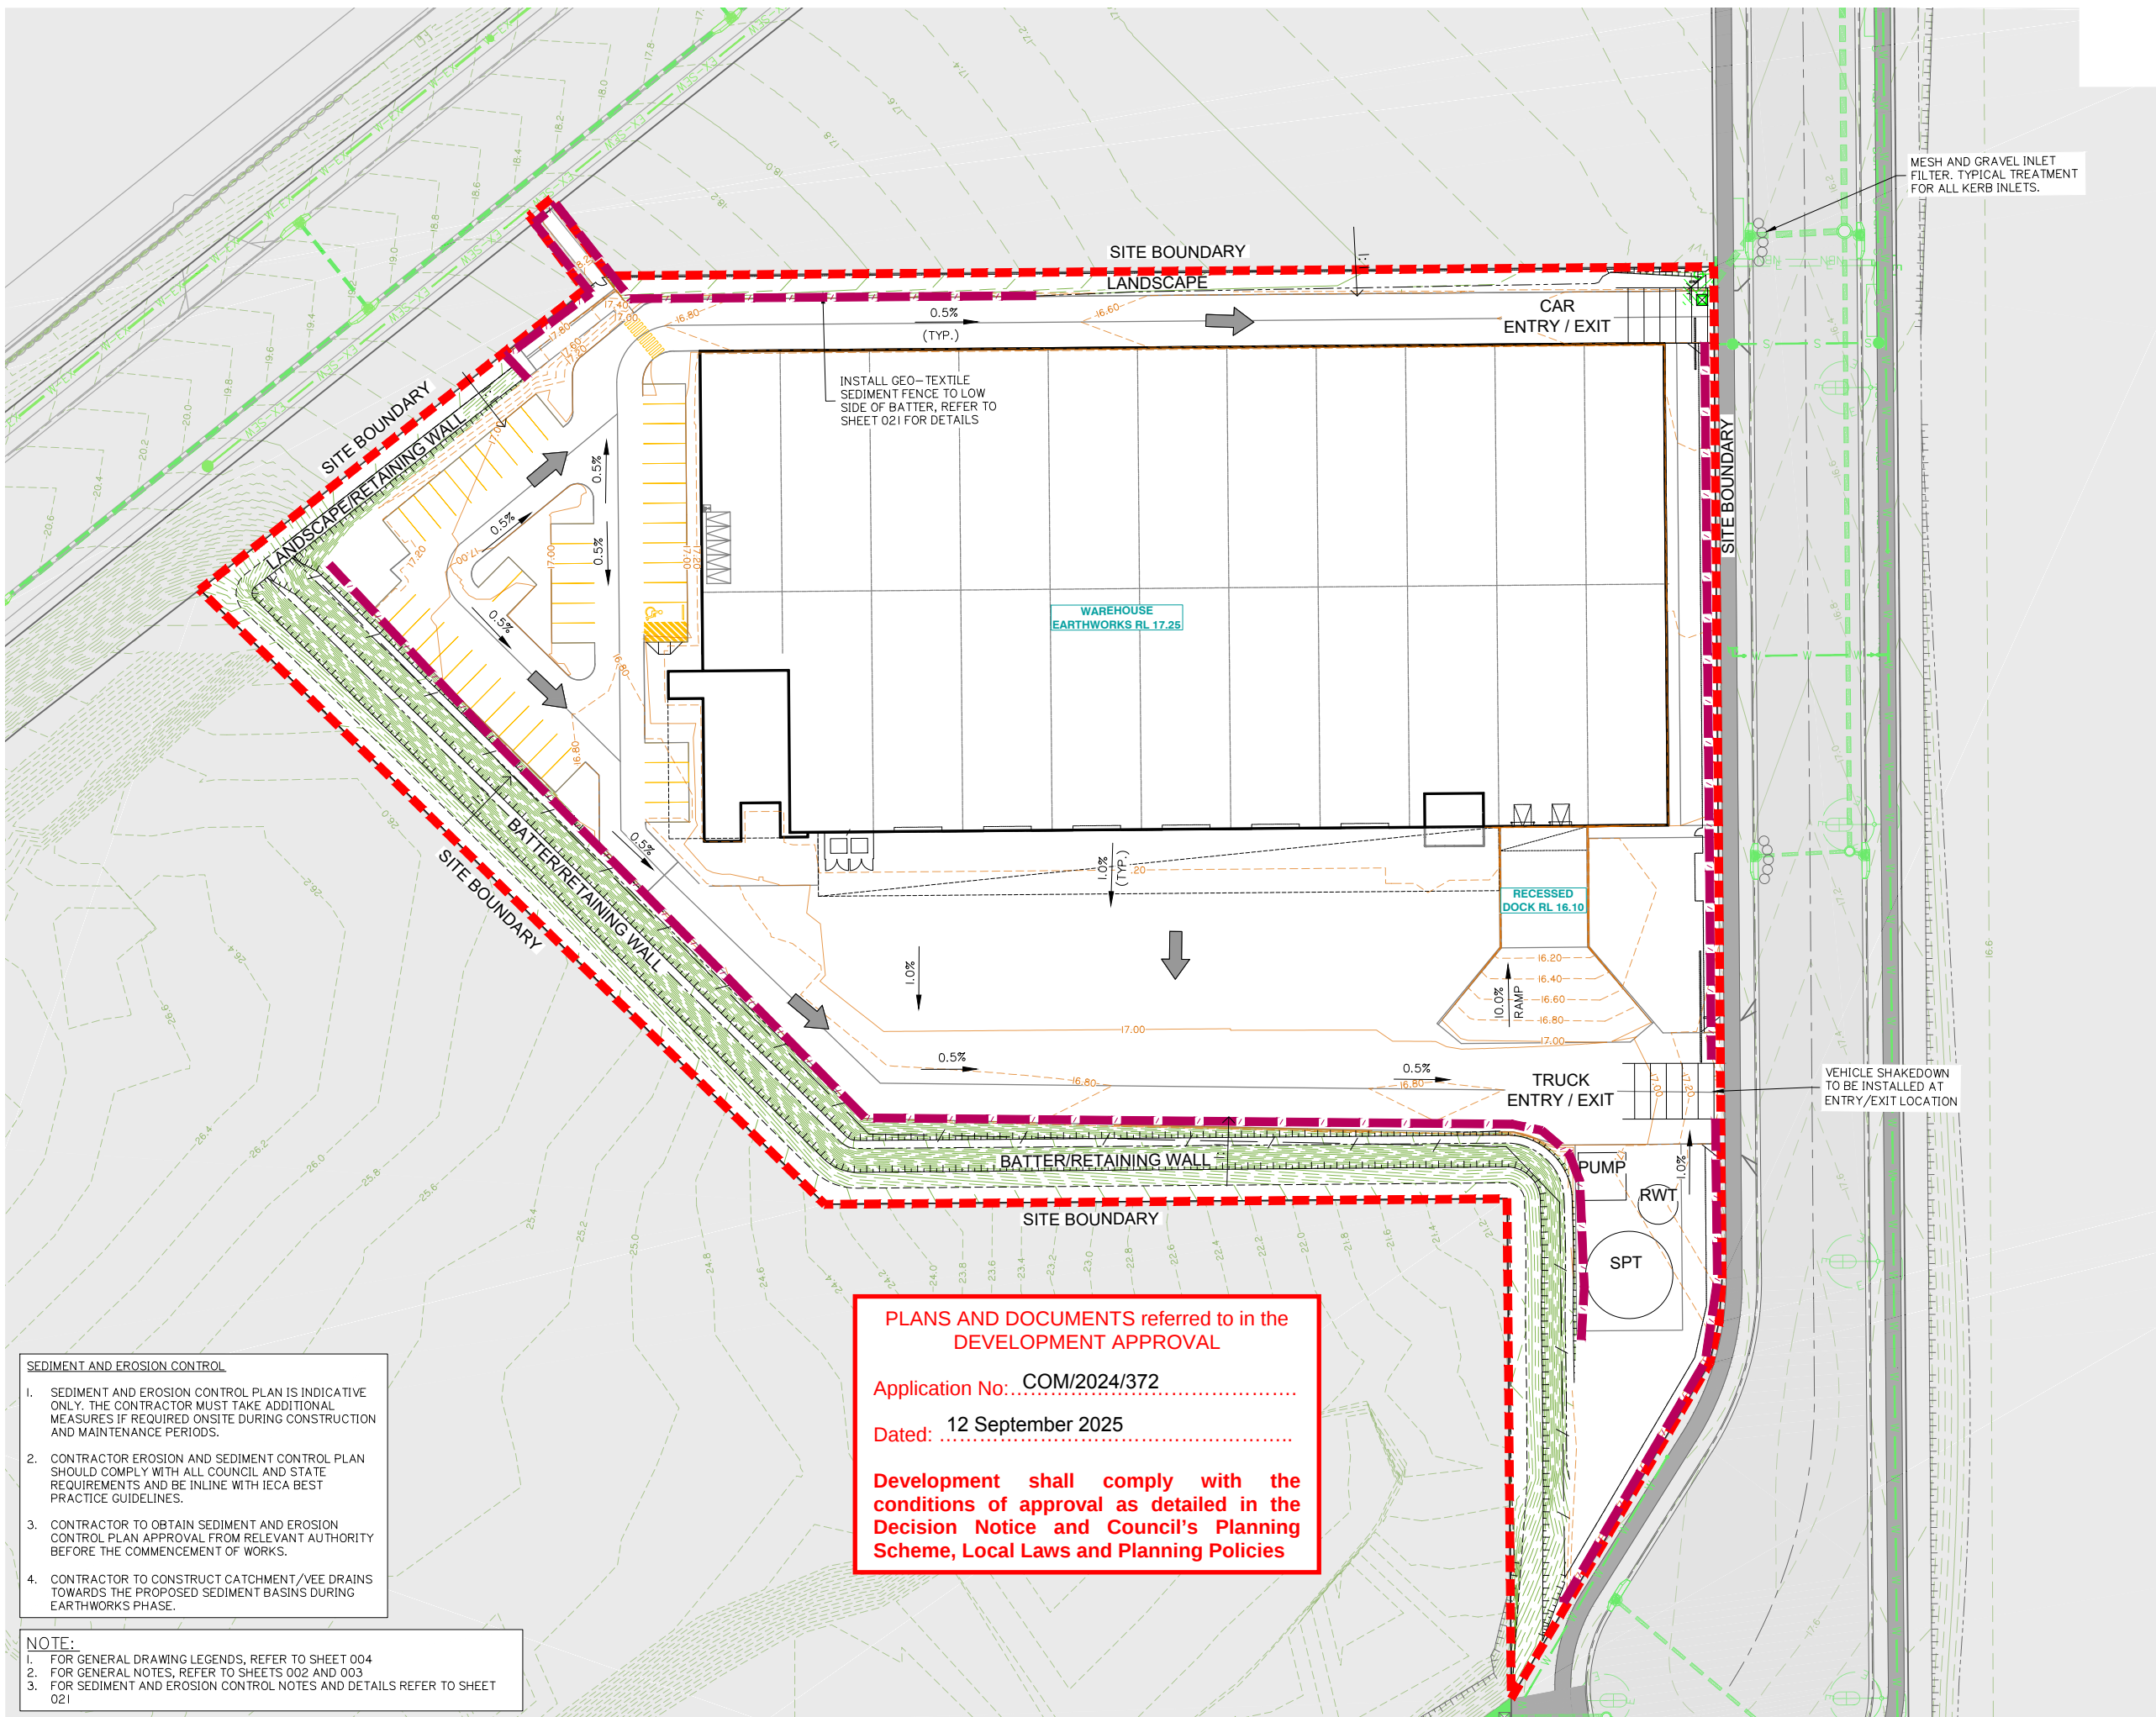

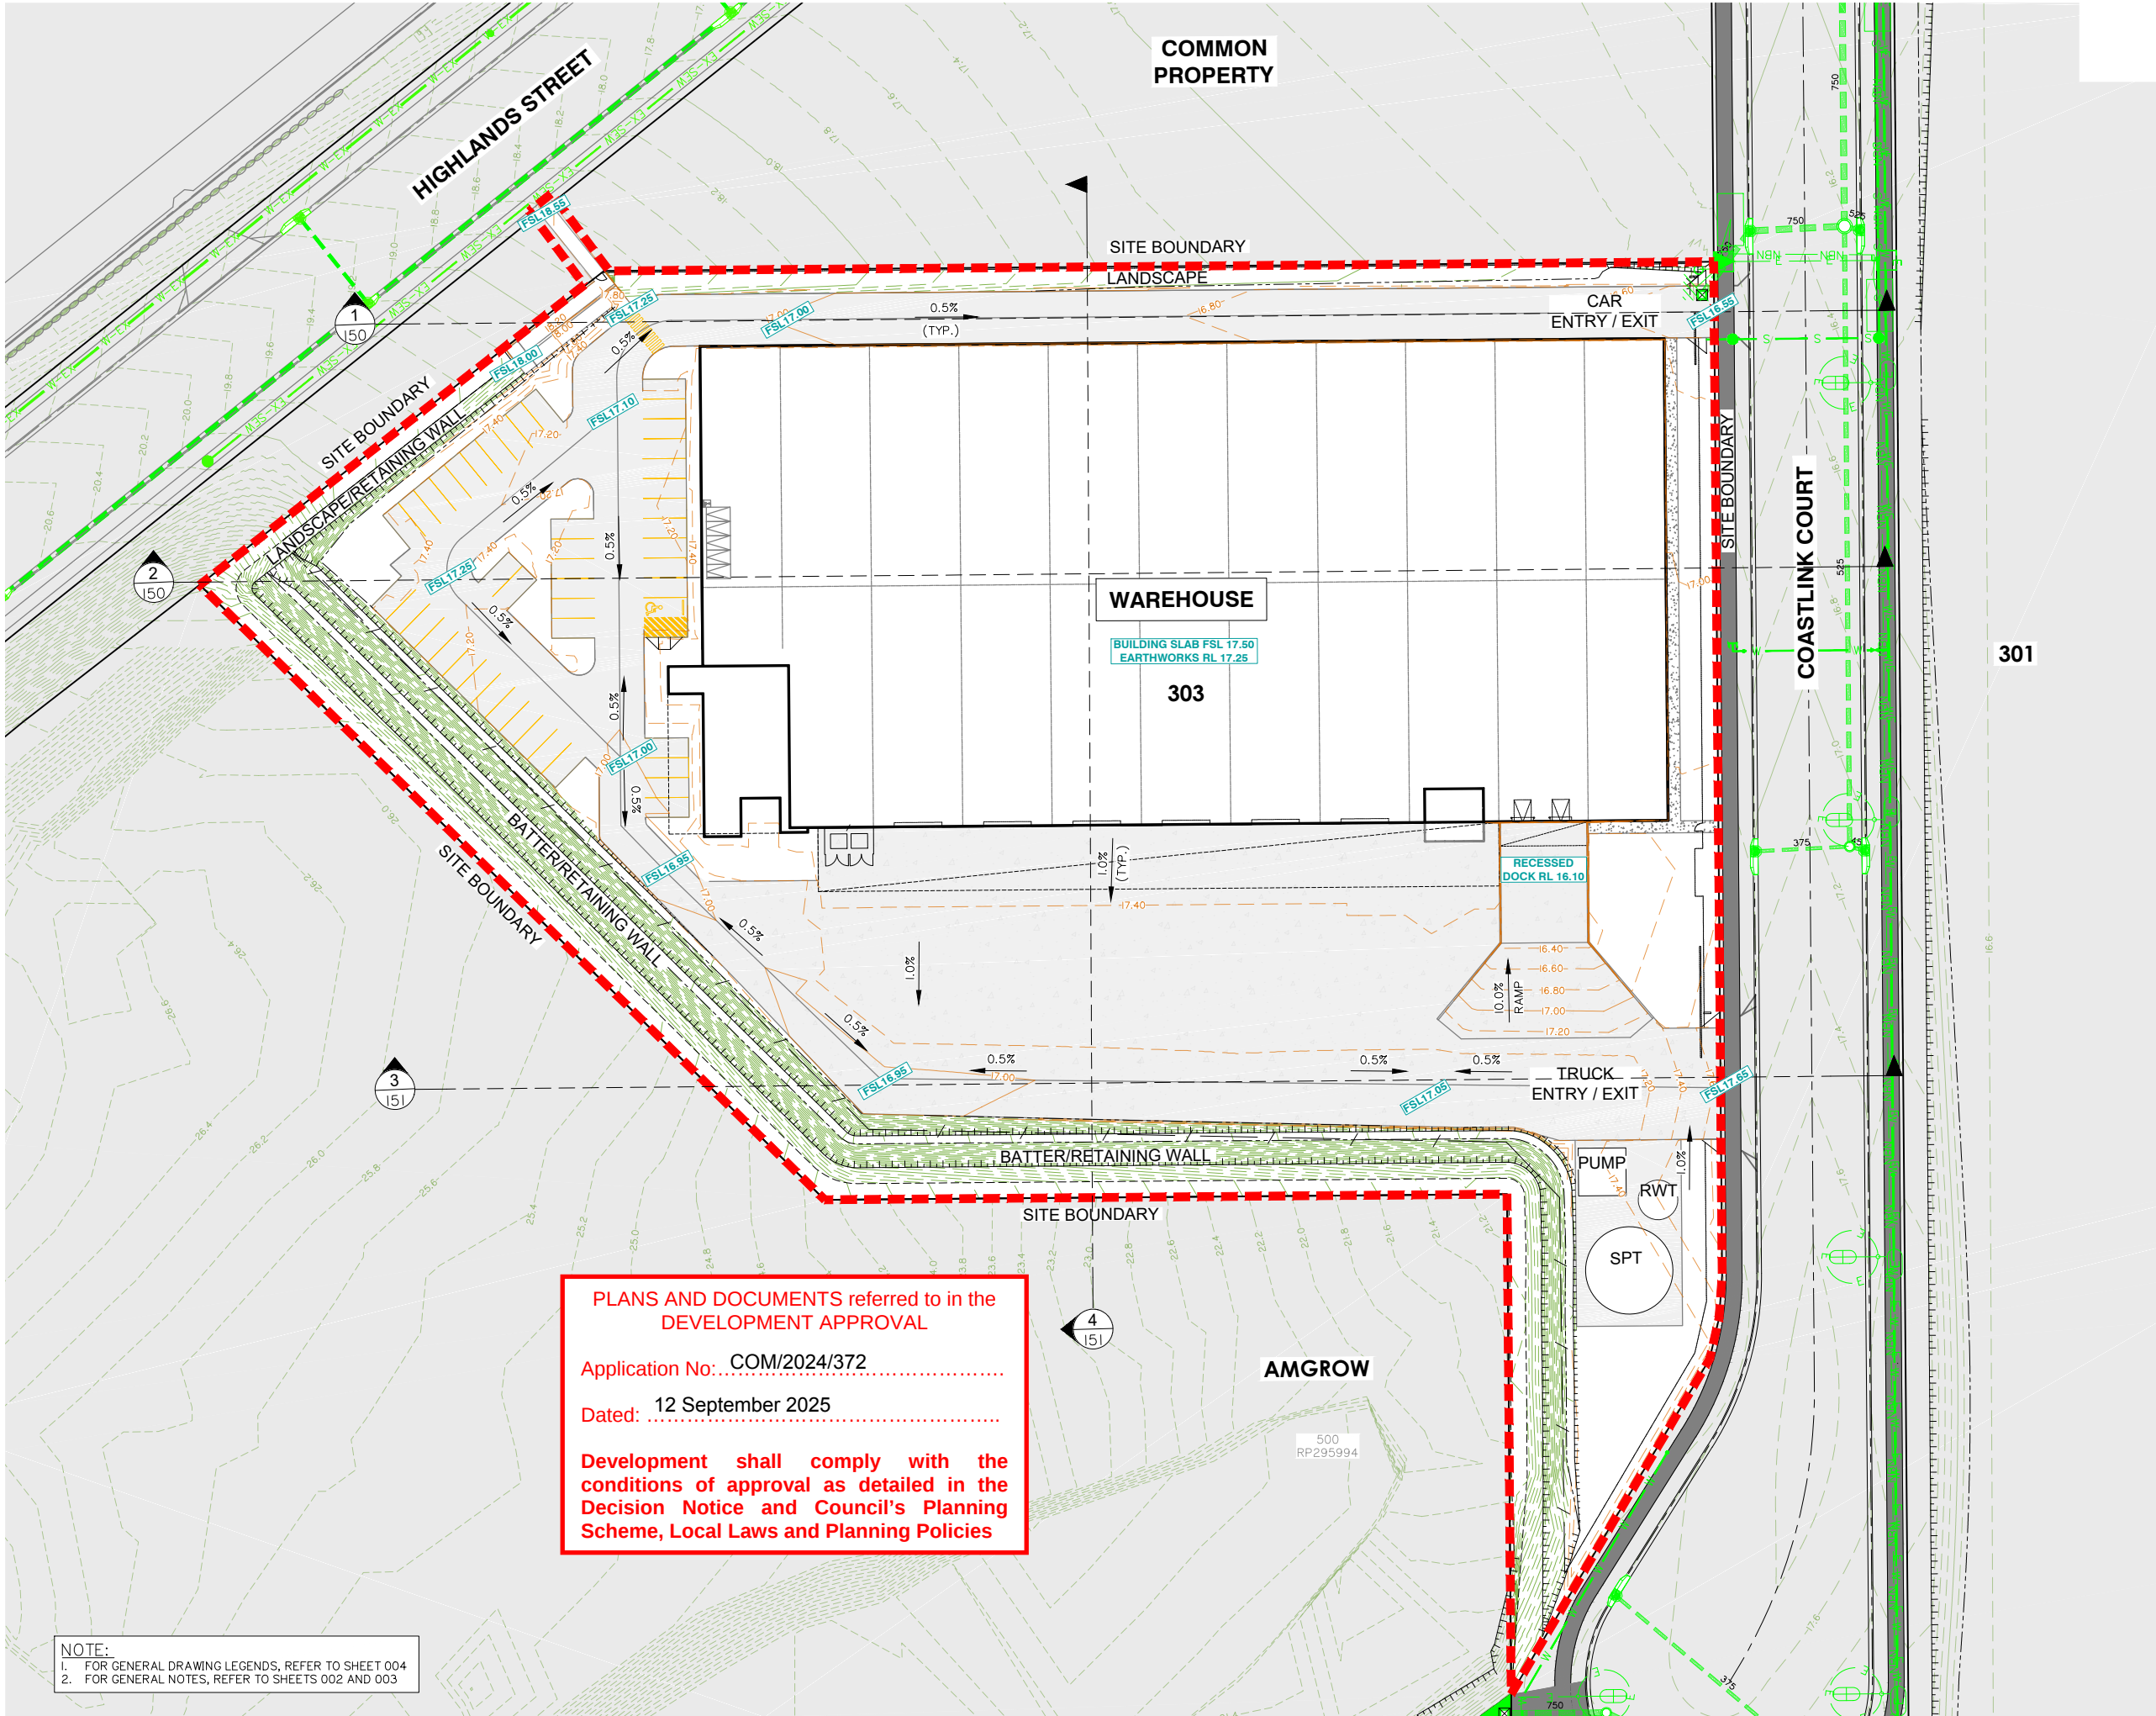

NOTE:
1. FOR GENERAL DRAWING LEGENDS, REFER TO SHEET 004
2. FOR GENERAL NOTES, REFER TO SHEETS 002 AND 003

PLANS AND DOCUMENTS referred to in the
DEVELOPMENT APPROVAL

Application No: COM/2024/372

Dated: 12 September 2025

Development shall comply with the
conditions of approval as detailed in the
Decision Notice and Council's Planning
Scheme, Local Laws and Planning Policies

FINISHED SURFACE LEVEL LAYOUT PLAN

Client:

FPI QUEENSLAND
PTY. LTD

Project:

LOT 303 WAREHOUSE

Site Address:

LOT 303 COASTLINK
COURT, STAPYLTON
QLD, 4207

RPD:

Lot: LOT 303
Plan: SP316137
Local Authority: CITY OF GOLD COAST
Level Datum: AHD
Meridian:
PSM:
RL:

FOR APPROVAL NOT FOR
CONSTRUCTION

©2012 Gassman Development Perspectives
All rights reserved. No part of this document may be reproduced or
transmitted in any form or by any means, electronic, mechanical,
photocopying, recording, or otherwise, without the written permission
of Gassman Development Perspectives.
THIS DRAWING IS INTENDED TO BE PRINTED IN COLOUR.
ALL DRAWINGS ARE TO BE READ IN CONJUNCTION WITH
GENERAL NOTES.

Drawing Title:

FINISHED SURFACE
LEVEL LAYOUT PLAN

Rev	Date	DESCRIPTION	TGP	MG
A	11/12/24	ORIGINAL ISSUE	TGP	MG

DIMENSIONS IN METRES EXCEPT WHERE
SHOWN OTHERWISE
CULVERT AND PIPE SIZES IN MILLIMETRES

Scale:
0 8 16 24 32m
1:400 (A1) 1:800 (A3)

PROJECT NORTH POINT



Project No:	6338
Designed:	TGP
Drafted:	TGP
Approved:	MG
RPEQ	16939
Signed:	
Date:	11/12/2024
Drawing No:	6338 ENG BE 100
Revision	A

Client:

FPI QUEENSLAND
PTY. LTD

Project:

LOT 303 WAREHOUSE

Site Address:

LOT 303 COASTLINK
COURT, STAPYLTON
QLD, 4207

RPD:

Lot: LOT 303
Plan: SP316137
Local Authority: CITY OF GOLD COAST

Level Datum: AHD
Meridian:
PSM:
RL:

FOR APPROVAL NOT FOR
CONSTRUCTION

©2012 Gassman Development Perspectives
All rights reserved. No part of this document may be reproduced or
transmitted in any form or by any means, electronic, mechanical,
photocopying, recording, or otherwise, without the written permission
of Gassman Development Perspectives.

THIS DRAWING IS INTENDED TO BE PRINTED IN COLOUR.
ALL DRAWINGS ARE TO BE READ IN CONJUNCTION WITH
GENERAL NOTES.

Drawing Title:


FINISHED SURFACE
LEVEL SECTION PLAN
SHEET 1 OF 2

A	11/12/24	ORIGINAL ISSUE	TGP	MG
Rev	Date	Description	DRN	CHK

DIMENSIONS IN METRES EXCEPT WHERE
SHOWN OTHERWISE
CULVERT AND PIPE SIZES IN MILLIMETRES


A1 UNREDUCED
A3 REDUCED

Scale:


 


PROJECT NORTH POINT



Project No. 6338	
Designed: TGP	Drafted: TGP
Approved:	MG
RPEQ	16939
Signed:	
Date:	11/12/2024
Drawing No: 6338 ENG BE 150	Revision: A

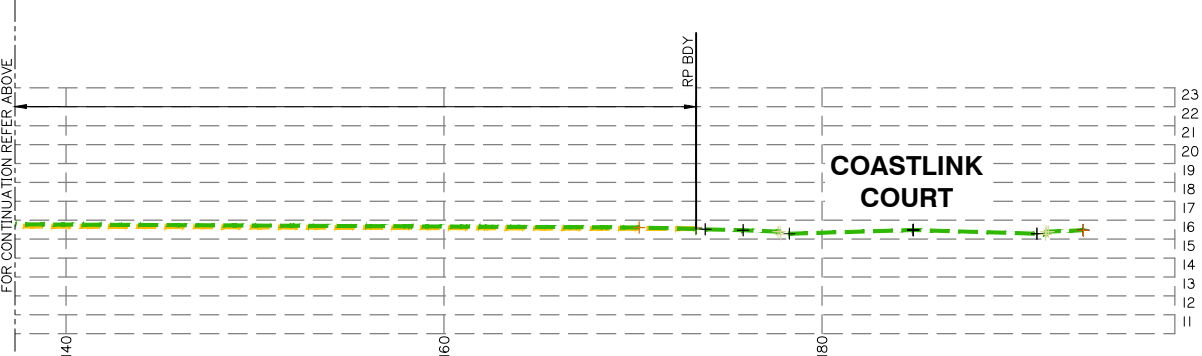


SECTION 1
SCALE:
1: 200 HORIZ.
1: 200 VERT.

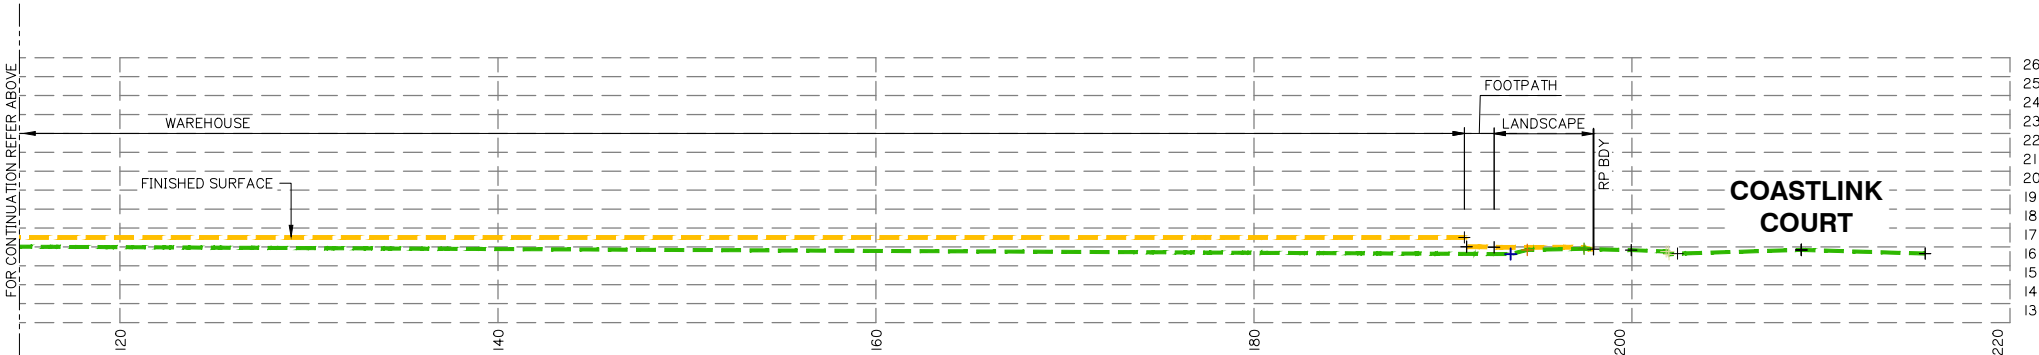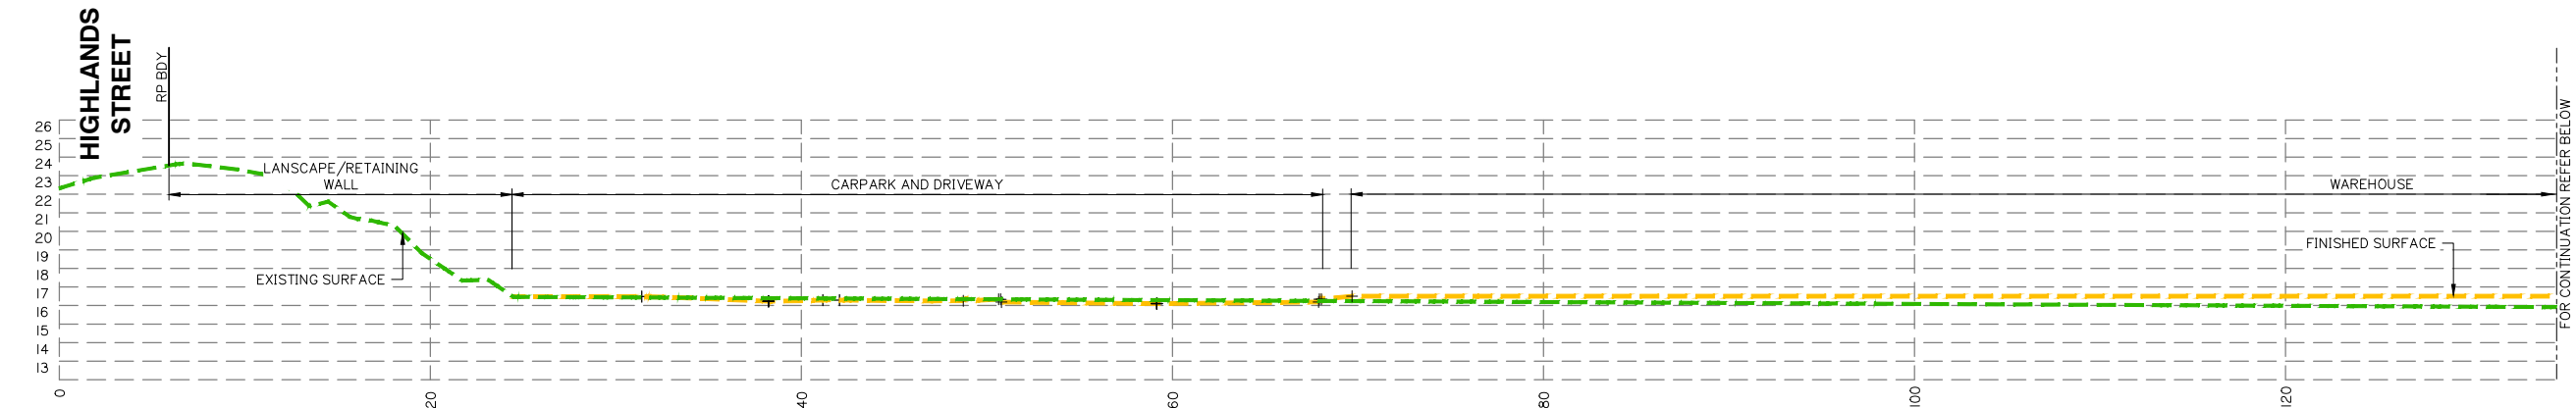

SECTION 2
SCALE:
1: 200 HORIZ.
1: 200 VERT.

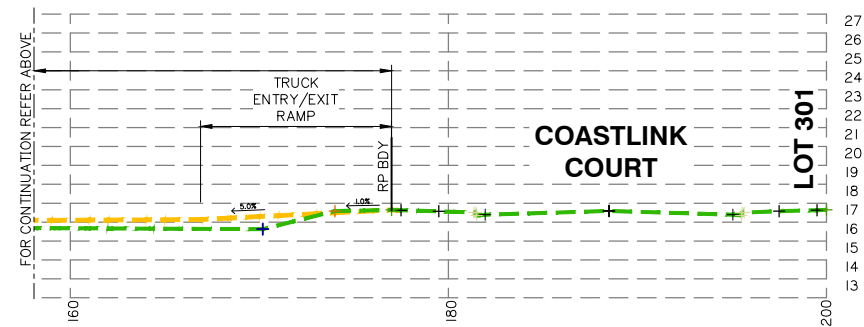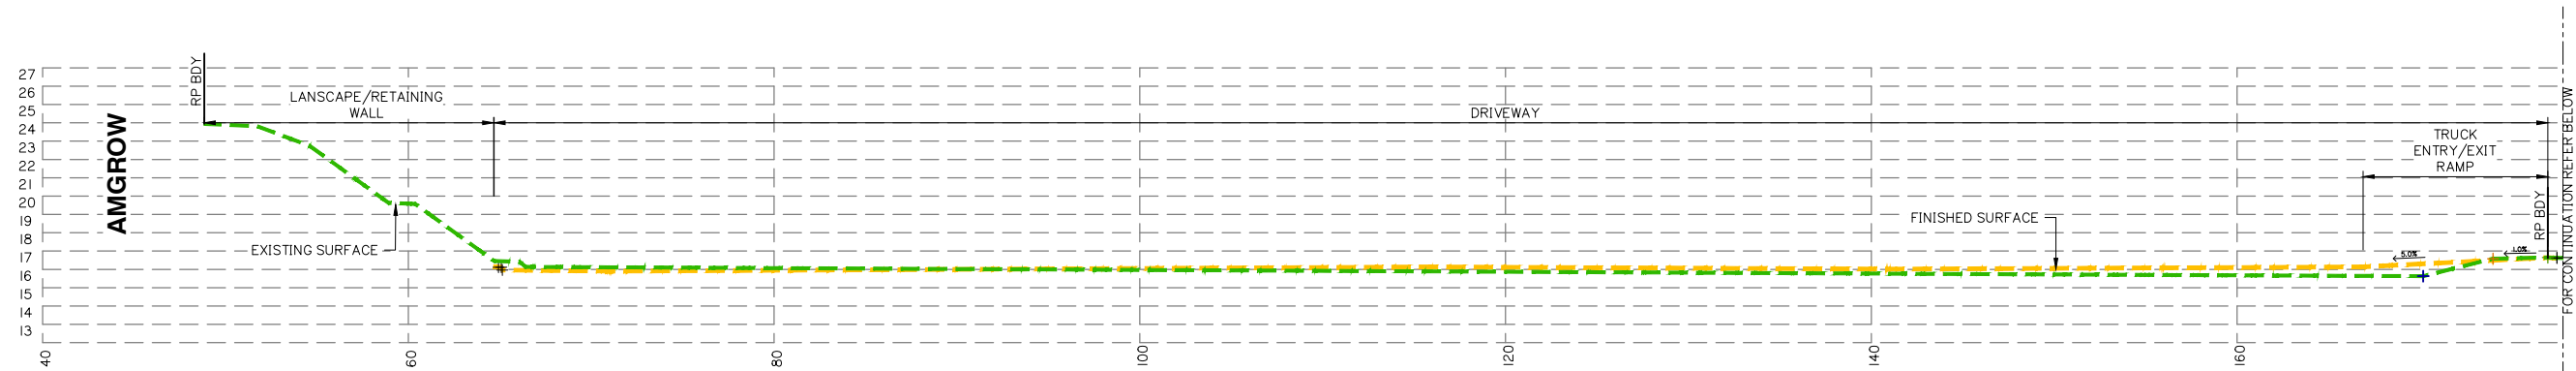

SECTION 3
SCALE: 100
I: 200 HORIZ.
I: 200 VERT.

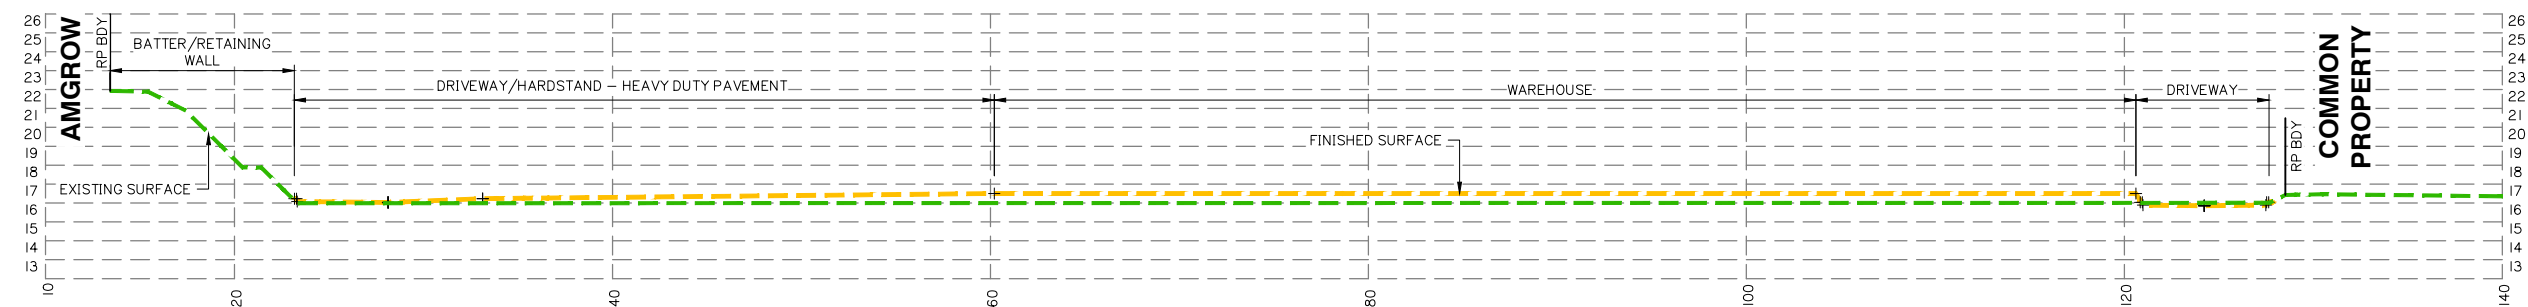

SECTION 4
SCALE:
1: 200 HORIZ.
1: 200 VERT.

PLANS AND DOCUMENTS referred to in the
DEVELOPMENT APPROVAL

Application No: COM/2024/372

Dated: 12 September 2025

Development shall comply with the conditions of approval as detailed in the Decision Notice and Council's Planning Scheme, Local Laws and Planning Policies