


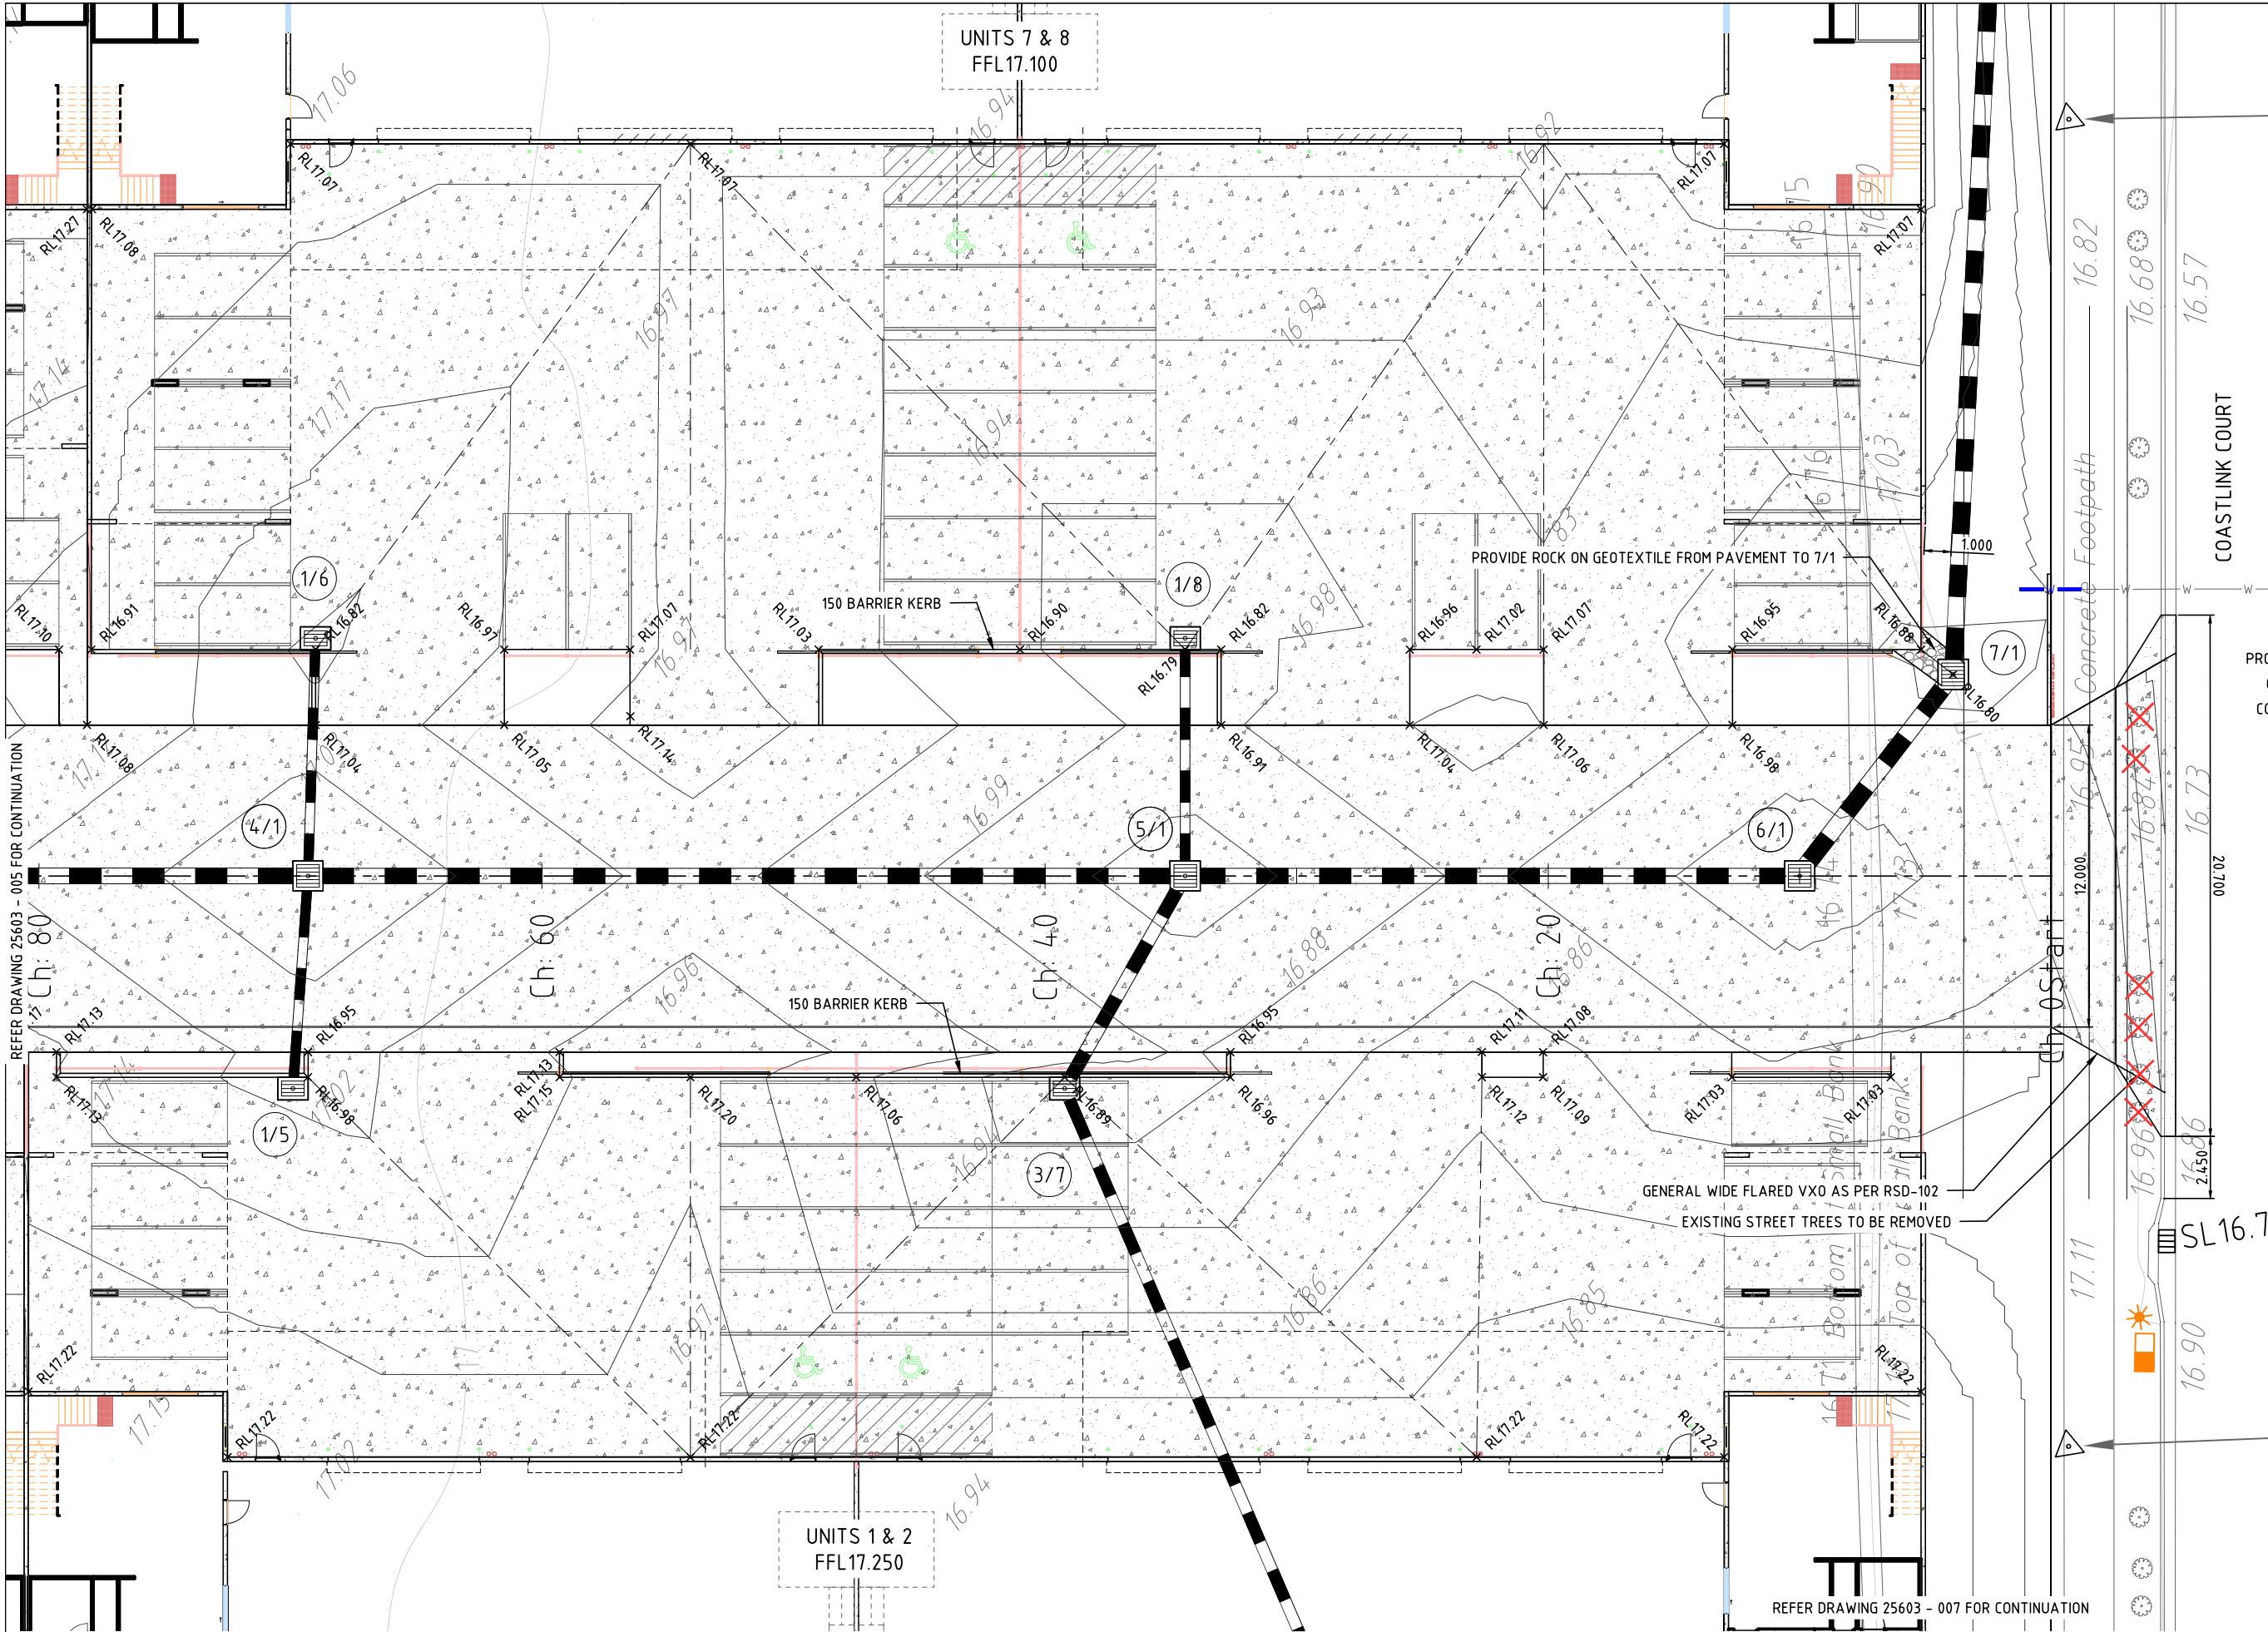

LEGEND

EXISTING LEVELS x 12.22
PROPOSED LEVELS + RL12.51

PROPOSED STORMWATER [Symbol]
CONTOURS - EXISTING [Symbol]
CONTOURS - PROPOSED [Symbol]
PROPOSED CONCRETE PAVEMENT [Symbol]



CLA CONSULTANTS
CIVIL ENGINEERS
PO BOX 5342
GOLD COAST MC QLD 9726
P: 0414 888 321
F: 07 5520 1077
r.leonard@claconsultants.com.au

CLIENT
REGGI PROJECTS PTY LTD

PROJECT
LOT 303 COASTLINK COURT STAPYLTON

PROPERTY DESCRIPTION	LOT 134 SP333769
DESIGNED	RC LEONARD
DRAWN	RC LEONARD
REVIEWED	CB LEONARD
DATE	10 OCTOBER 2025

APPROVED

R. Leonard
FIE Aust CP/Eng RPEQ 4293

D	VXO	RCL	19/02/26	CBL
C	LFC	RCL	3/02/26	CBL
B	PT 7/1	RCL	27/11/25	CBL
A	REV LAYOUT	RCL	27/10/25	CBL
REV.	DESCRIPTION	BY	DATE	APPR'D

NAME
SITE GRADING & DRAINAGE PLAN
SHEET 2 OF 3

PROJECT REF.	DRAWING NO.	REVISION
25603	006	D

ISSUED FOR CONSTRUCTION

