


Architectural & Engineering Design Consultants
Commercial/ Industrial/ Residential Developments
Construction Management
Structural Steel Fabrication & Erection

ABN 31 147 474 628

32 Precision Street
Post Office Box 294
Salisbury QLD 4107
Phone 07 3274 4209
Fax 07 3875 1012

MultiSpan.com.au

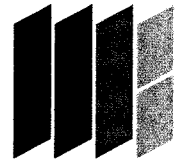

MULTI SPAN
A U S T R A L I A
DESIGN CONSTRUCT

13 January 2012

Gold Coast City Council
Att: David Price
Po Box 5042
Gold Coast MC Qld 9729

Dear David,

**RE - YOUR REF OPW201101805, 84-160 CHRISTENSEN ROAD SOUTH STAPYLTON,
INFORMATION REQUEST FOR THE LANDSCAPE PLAN ASSESSMENT**

Please find attached the following documentation to finalise the Landscape plan approval

- 3 x Hard Copy A1 Landscape plans
- 3 x I Cubed consulting drawing no.C08-B (bio-retention sections)

If you have any questions or require further information please call.

Regards

Gregg Rosman



Quality Assured
ORGANISATION
www.cacs.net.au



Safety Assured
ORGANISATION
www.cacs.net.au



Environment Assured
ORGANISATION
www.cacs.net.au



**Master
Builders**

Regional award winner 2009



3259365

Date: 6 January 2011
Contact: David Price
Location: Implementation & Assessment Branch, Nerang
Telephone: (07) 5582 8866
Your reference:
Our reference: PN307555/03/DA5
Application No: OPW201101805

ABN 84358548460
PO Box 5042 Gold Coast MC
Qld 9729 Australia
Email: gcccmail@goldcoast.qld.gov.au
Web: goldcoastcity.com.au
Administration Centres
Ph: +61 7 5582 8211
135 Bundall Road Surfers Paradise
Fax: +61 7 5581 6346
833 Southport Nerang Road Nerang
Fax: +61 7 5596 3653

RECEIVED

10 JAN 2012

Multispan Australia Pty Ltd
C/- Gregg Rosman
PO Box 294
SALISBURY QLD 4107



Dear Sir

INFORMATION REQUEST

I refer to the Development Application lodged by:

Multispan Australia Pty Ltd
C/- Gregg Rosman
PO Box 294
SALISBURY QLD 4107

in relation to development of land/premises described as:

L334 SP193431 : 84 - 160 CHRISTENSEN ROAD SOUTH STAPYLTON

Gold Coast City Council officers have reviewed the Development Application and supporting information and determined that further information is required to properly assess the application.

Pursuant to section 278 of the *Sustainable Planning Act 2009*, the applicant must respond to this Information Request by giving to the requesting authority:

- 1 all of the information requested below; or
- 2 part of the information requested together with a Notice asking the Assessment Manager and each Referral Agency to proceed with the assessment of the application; or
- 3 a notice:
 - i. stating that the applicant does not intend to supply any of the information requested; and
 - ii. asking the assessment manager and each referral agency to proceed with the assessment of the application.



You are advised that pursuant to section 279 of the *Sustainable Planning Act 2009*, a response to this Information Request is required within six (6) months of the date of this letter.

This application will lapse if a response to this Information Request is not received within this timeframe.

You are advised that pursuant to section 280 of the *Sustainable Planning Act 2009*, the applicant has five (5) business days to revive the application if it has lapsed as a result of a minor, administrative error and where there is no planning impact.

It would be in the applicant's best interest to address all of the information requested in accordance with section 279 of the *Sustainable Planning Act 2009*.

If the applicant fails to state whether a full or partial response has been provided and the response has been received within the six (6) month period, Council will determine it to be a partial response and the application will remain within the Information Response Stage of the IDAS Process until such time as a full response is received or the six (6) month period expires.

If the applicant states that a full response has been provided or the Information Response is received at the end of the six (6) month period, Council will determine the application based only on the information submitted.

Should the applicant choose not to provide sufficient information, the application will be assessed on the basis of the information provided. Please note that the provision of sufficient information to properly assess an application is a requirement for a favourable decision.

INFORMATION REQUEST

Landscape Assessment

The applicant is requested to provide amended landscape plans on which the following points have been addressed:

- 1 The submitted plans propose a planting density which is not sufficient to ensure an acceptable landscaping outcome; accordingly, the applicant is requested to amend the planting density as follows:
 - a Within the frontage setback area of the site, all groundcover plantings are at maximum 500 mm centres;
 - b Grouped shrub plantings (i.e. *Syzygium* 'Cascade') are increased in density to maximum 2 metre centres;

- 2 The applicant is requested to substitute the proposed planting along both side boundaries with a single row of shrub species at 3 metre centres (e.g. *Acmena hemilampra* or *Syzygium 'Cascade'*) interspersed with occasional hardy grasses (e.g. *Lomandra longifolia* at 1 metre centres). It is considered that this planting arrangement will provide better visual softening of the building and is more likely to endure the tough growing conditions that will be encountered here.
- 3 The applicant is requested to increase the pot size of the proposed *Melalueca quinquenervia* within the frontage setback area to 100L bag size in order to match previous approvals in the Christensen's Rd area.
- 4 Due to the tough growing conditions which will likely be encountered on site, the applicant is requested to utilise true species *Dianella caerulea* rather than the proposed *Dianella* cultivars.
- 5 The applicant is requested to provide further details regarding the bio-retention (in the form of a cross sectional drawing on the landscape plan). Specifically, the applicant is requested to identify the depth of the filter media, and which surface treatment is proposed (*Note – Council will not be supportive of a pebble or river rock mulch due to heat build up and associated plant damage*);

In responding to the Information Request PN307555/03/DA5, the applicant is required to provide three (3) complete hardcopies of the complete response. The response should be forwarded to:

Operational Services
Planning, Environment & Transport Directorate
Gold Coast City Council
PO Box 5042
GCMC 9729 QLD

Contacting us


Should you wish to clarify any issues contained in this letter, please do not hesitate to contact Planning Assessment area on telephone (07) 5582 8866.

Yours faithfully



Dr. Shahadat Hossain
EXECUTIVE COORDINATOR ENGINEERING & ENVIRONMENTAL ASSESSMENT
For the Chief Executive Officer

DP/AM

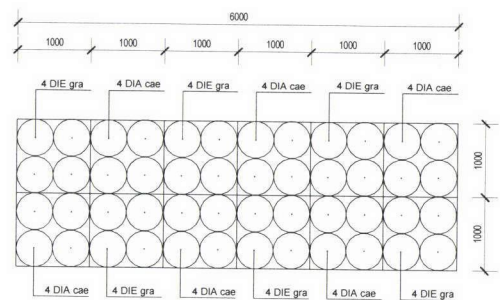

BIORETENTION DETAIL

PLANTING TO BE REPEATED AS PER DETAIL
FOR THE LENGTH OF THE BIORETENTION ZONE.
WITH A DENSITY OF 4m2 AS PER LANDSCAPE
DEVELOPMENT GUIDELINES SECTION 13. WSUD
13.6 BIORETENTION BASINS

PART LOT 334 ON SP 193431

SITE AREA	23032m2
WAREHOUSE	4000m2
OFFICE	500m2
AWNINGS	3554m2
PARKING	1668m2
LANDSCAPING	1528m2
CONCRETE HARDSTAND	11149m2
TRUCK PARKING	3356m2
CAR PARKING	67 SPACES

COPYRIGHT - THIS DOCUMENT IS AND SHALL REMAIN THE
PROPERTY OF MULTI SPAN AUSTRALIA GROUP PTY. LTD. THE
DOCUMENTS MAY ONLY BE USED FOR THE PURPOSE FOR
WHICH IT WAS COMMISSIONED AND IN ACCORDANCE WITH
THE TERMS OF ENGAGEMENT. UNAUTHORISED USE OF THIS
DOCUMENT IN ANY FORM WHATSOEVER IS PROHIBITED. ©

PROJECT NOTE(S):

LEGEND:

- PLANTING AREA
- TURF AREA
- BIORETENTION AREA
- TRUCK PARKING AREA
- WAREHOUSE / OFFICE
- AWNINGS

PRELIMINARY ONLY
NOT FOR CONSTRUCTION

AMENDMENTS

REV.	DATE	DESCRIPTION	BY:
A	13.12.11	ISSUED FOR APPROVAL	GR
B	13.01.12	RESPONSE TO RFI	GR

CLIENT:
YATALA EIGHT for BURNSIDE
DEVELOPMENT PTY LTD & YELLOW
STONE INVESTMENT PTY LTD

**MULTI SPAN
AUSTRALIA**
DESIGN CONSTRUCT

Architectural & Engineering Design Consultants
Commercial / Industrial / Residential Developments
Construction Management
Structural Steel Fabrication & Erection
A.B.N. 31 147 474 628 32 Precision Street
Salisbury, QLD 4107,
Australia
info@multispan.com.au T 07 3274 4209
www.multispan.com.au F 07 3875 1012



PROJECT:
WAREHOUSE AND OFFICE

SITE ADDRESS:
**84 CHRISTENSEN ROAD, YATALA,
QLD 4207**

DRAWING TITLE(S):
SITE PLAN


SCALE: As indicated	@ A1	DRAWN: GR	CHECKED: SK
PROJECT NUMBER: 4050		PROJECT START DATE: NOV 2011	
PROJECT STAGE: SK	DRAWING NUMBER: LS-1501	REVISION: B	

13/01/2012 10:35:27 AM

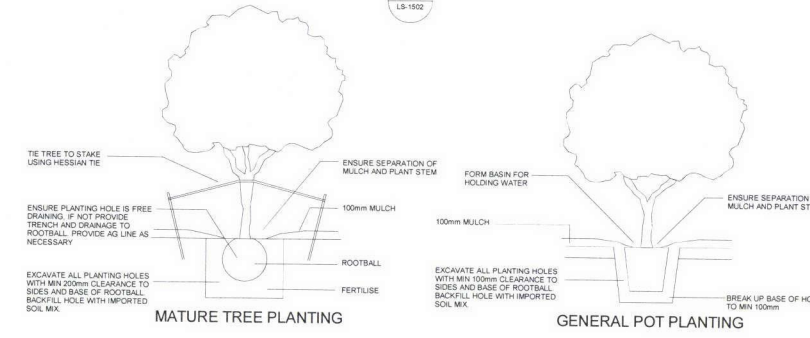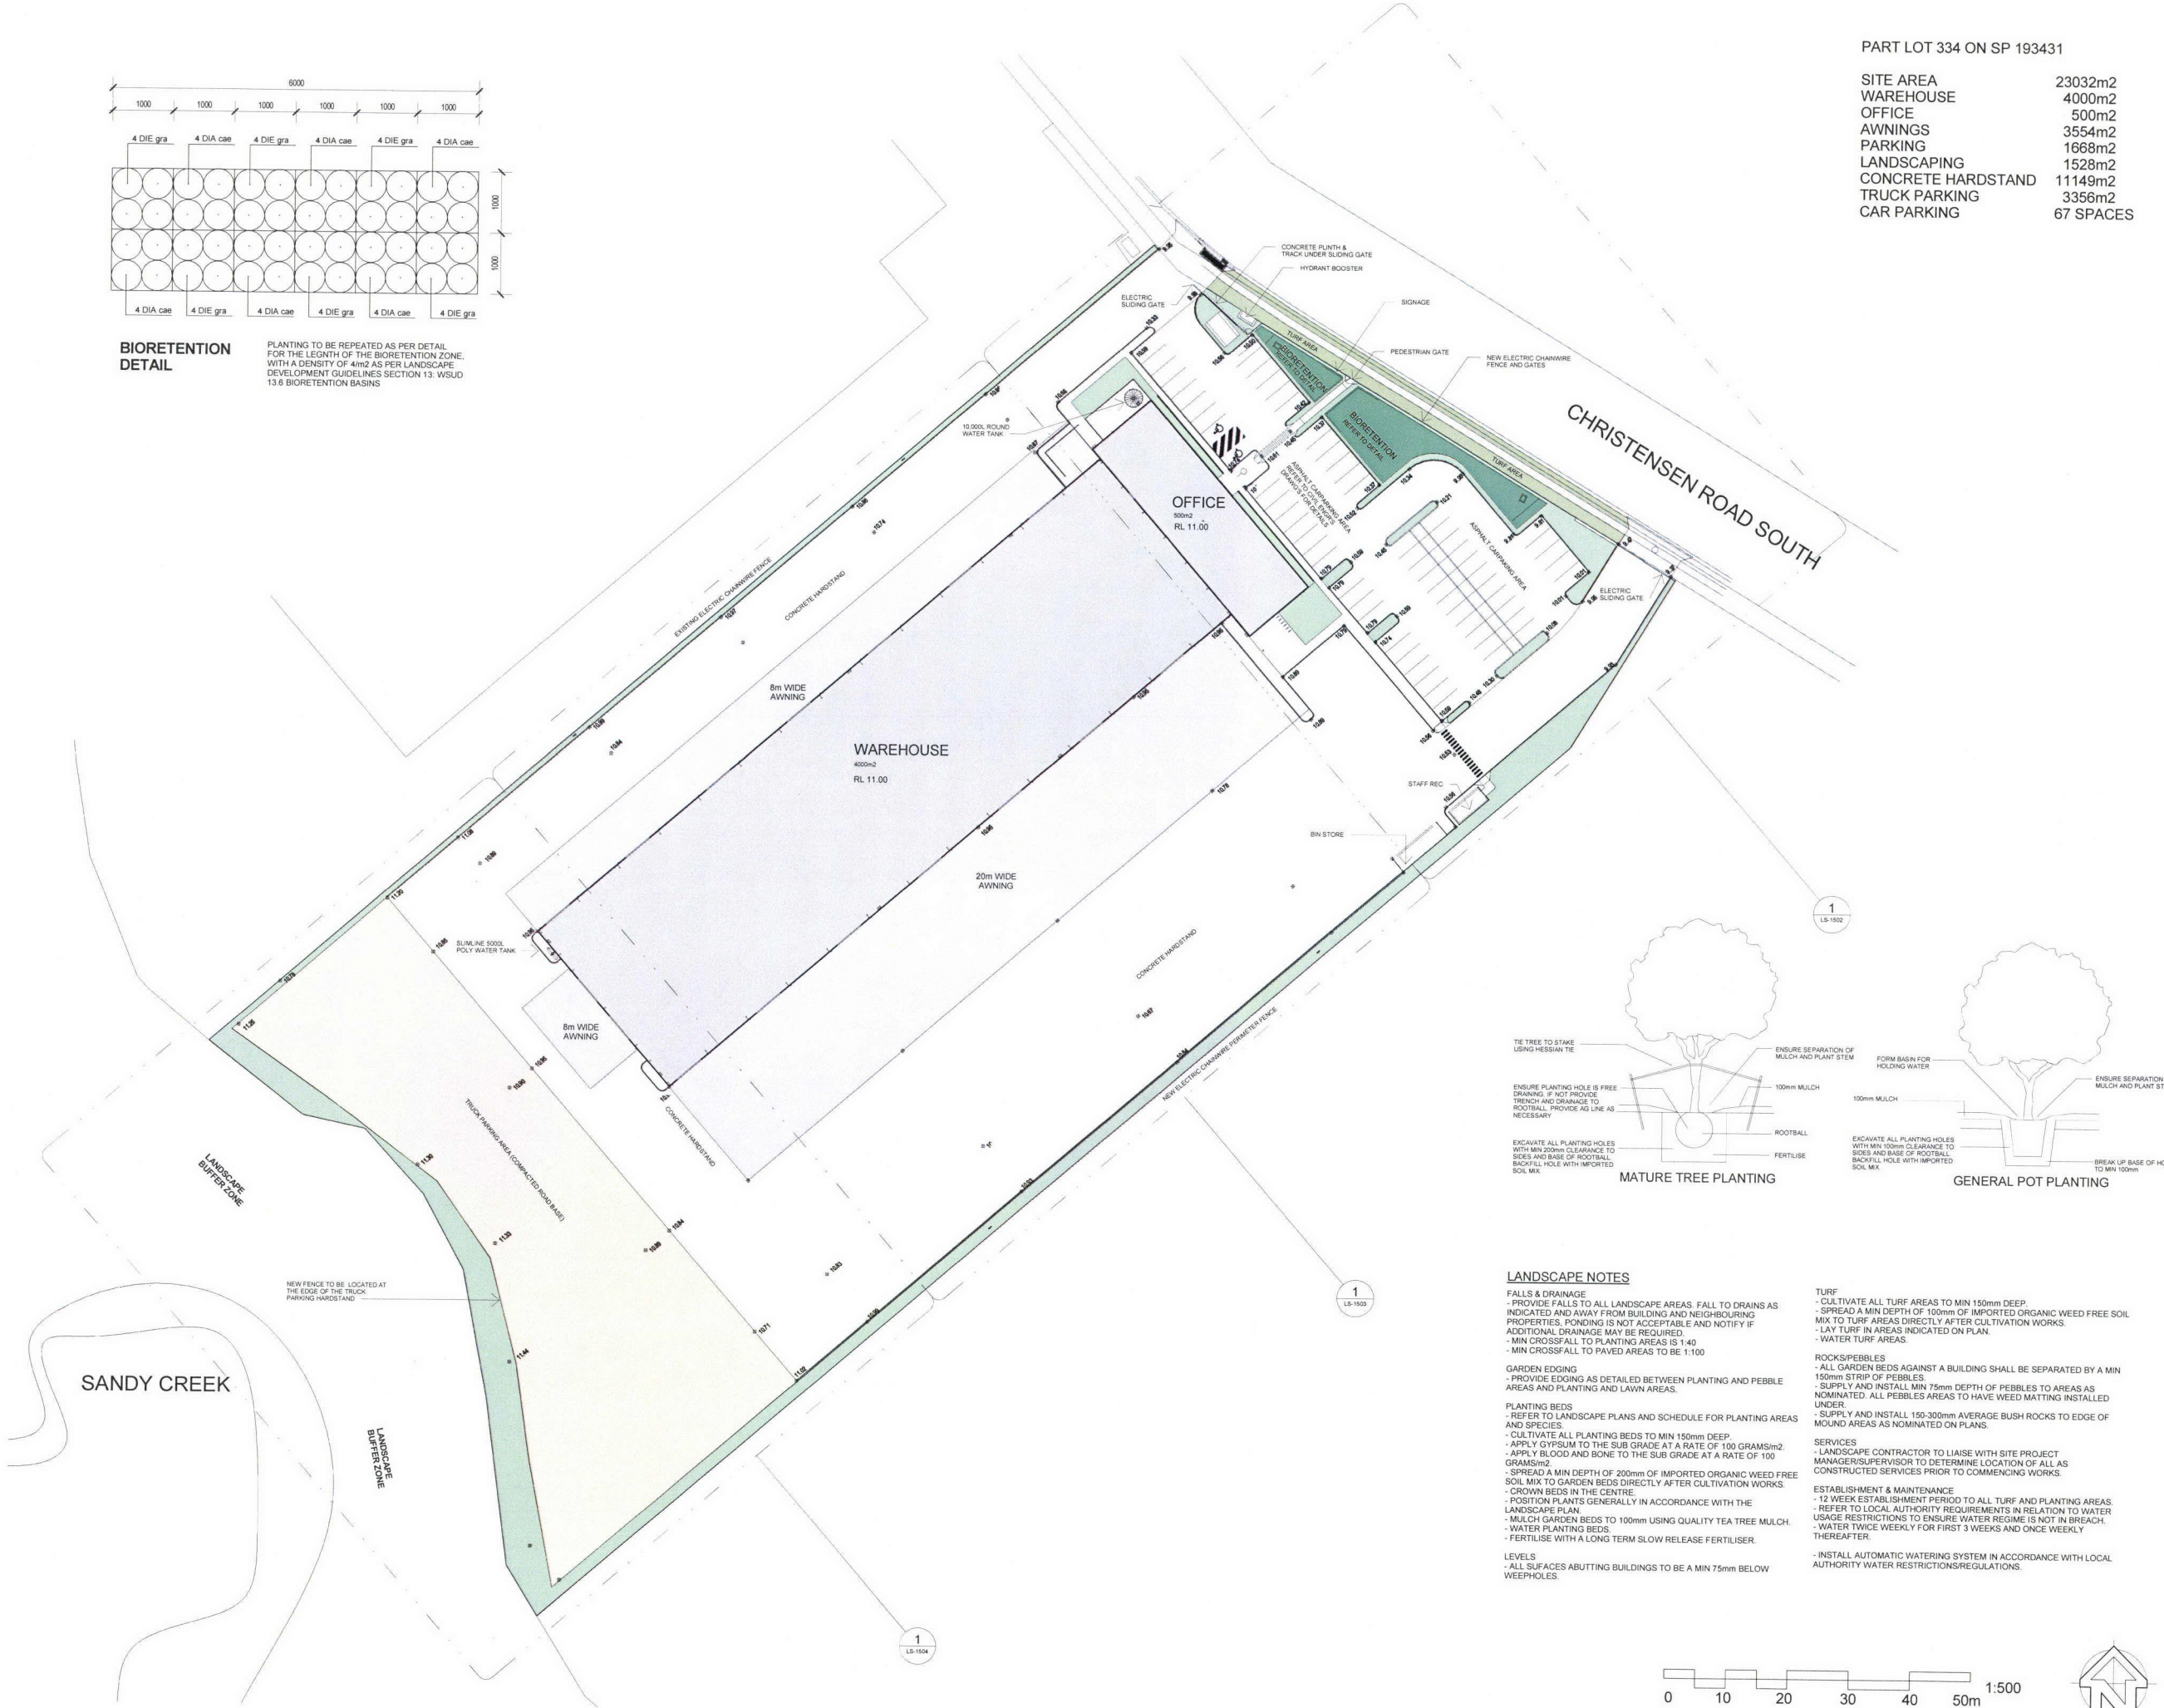


LANDSCAPE NOTES

- FALLS & DRAINAGE**
 - PROVIDE FALLS TO ALL LANDSCAPE AREAS. FALL TO DRAINS AS INDICATED AND AWAY FROM BUILDING AND NEIGHBOURING PROPERTIES. PONDING IS NOT ACCEPTABLE AND NOTIFY IF ADDITIONAL DRAINAGE MAY BE REQUIRED.
 - MIN CROSSFALL TO PLANTING AREAS IS 1:40
 - MIN CROSSFALL TO PAVED AREAS TO BE 1:100
- GARDEN EDGING**
 - PROVIDE EDGING AS DETAILED BETWEEN PLANTING AND PEBBLE AREAS AND PLANTING AND LAWN AREAS.
- PLANTING BEDS**
 - REFER TO LANDSCAPE PLANS AND SCHEDULE FOR PLANTING AREAS AND SPECIES.
 - CULTIVATE ALL PLANTING BEDS TO MIN 150mm DEEP.
 - APPLY GYPSUM TO THE SUB GRADE AT A RATE OF 100 GRAMS/m2.
 - APPLY BLOOD AND BONE TO THE SUB GRADE AT A RATE OF 100 GRAMS/m2.
 - SPREAD A MIN DEPTH OF 200mm OF IMPORTED ORGANIC WEED FREE SOIL MIX TO GARDEN BEDS DIRECTLY AFTER CULTIVATION WORKS.
 - CROWN BEDS IN THE CENTRE.
 - POSITION PLANTS GENERALLY IN ACCORDANCE WITH THE LANDSCAPE PLAN.
 - MULCH GARDEN BEDS TO 100mm USING QUALITY TEA TREE MULCH.
 - WATER PLANTING BEDS.
 - FERTILISE WITH A LONG TERM SLOW RELEASE FERTILISER.
- LEVELS**
 - ALL SURFACES ABUTTING BUILDINGS TO BE A MIN 75mm BELOW WEEPHOLES.
- TURF**
 - CULTIVATE ALL TURF AREAS TO MIN 150mm DEEP.
 - SPREAD A MIN DEPTH OF 100mm OF IMPORTED ORGANIC WEED FREE SOIL MIX TO TURF AREAS DIRECTLY AFTER CULTIVATION WORKS.
 - LAY TURF IN AREAS INDICATED ON PLAN.
 - WATER TURF AREAS.
- ROCKS/PEBBLES**
 - ALL GARDEN BEDS AGAINST A BUILDING SHALL BE SEPARATED BY A MIN 150mm STRIP OF PEBBLES.
 - SUPPLY AND INSTALL MIN 75mm DEPTH OF PEBBLES TO AREAS AS NOMINATED. ALL PEBBLES AREAS TO HAVE WEED MATTING INSTALLED UNDER.
 - SUPPLY AND INSTALL 150-300mm AVERAGE BUSH ROCKS TO EDGE OF MOUND AREAS AS NOMINATED ON PLANS.
- SERVICES**
 - LANDSCAPE CONTRACTOR TO LIAISE WITH SITE PROJECT MANAGER/SUPERVISOR TO DETERMINE LOCATION OF ALL AS CONSTRUCTED SERVICES PRIOR TO COMMENCING WORKS.
- ESTABLISHMENT & MAINTENANCE**
 - 12 WEEK ESTABLISHMENT PERIOD TO ALL TURF AND PLANTING AREAS.
 - REFER TO LOCAL AUTHORITY REQUIREMENTS IN RELATION TO WATER USAGE RESTRICTIONS TO ENSURE WATER REGIME IS NOT IN BREACH.
 - WATER TWICE WEEKLY FOR FIRST 3 WEEKS AND ONCE WEEKLY THEREAFTER.
 - INSTALL AUTOMATIC WATERING SYSTEM IN ACCORDANCE WITH LOCAL AUTHORITY WATER RESTRICTIONS/REGULATIONS.

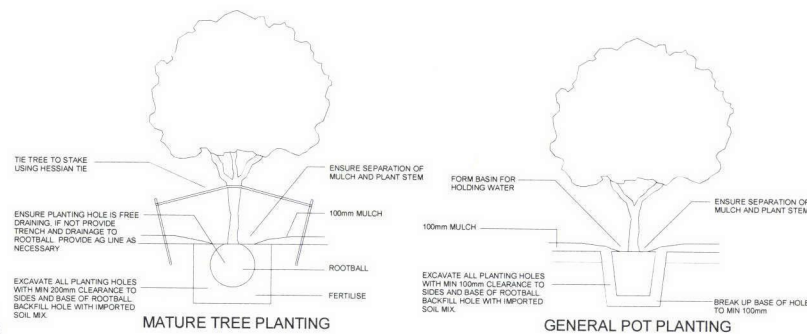


PLANT SCHEDULE						
CODE	BOTANICAL NAME	COMMON NAME	HEIGHT	SPREAD	QUANTITY	POT SIZE
TREES						
MEL 041	MELALEUCA cajuputina	BROAD LEAVED PAPER BARK	10000	8000	22	45L/103L
WAT 040	WATERHUSIA forbesii	WEeping LILLY PILLY	8000	5000	4	45L
XAN 041	XANTHOSTEMON chrysanthus	GOLDEN PENDA	5000	2000	14	45L
SHRUBS						
SYZ 044	SYZYGIUM cascade	CASCADE LILLY PILLY	3000	2000	154	200mm
GRASSES - STRAPPY LEAF PLANTS						
DIA 041	DIANELLA caerulea	BLUE FLAX LILLY	700	600	298	140mm
JUN 041	JUNCUS setaceus	USTULATUS	500	400	273	140mm
LEU 041	LEUCOPUS MUSCARI like night	JUST RIGHT	500	500	111	140mm
LOM 041	LOMANDRA longistolia	SPRKY-HEADED RAU FLUSH	500	500	102	140mm
RO-BRENTION						
DIA 041	DIANELLA caerulea	BLUE FLAX LILLY	400	600	533	140mm
DIE 041	DIETES grandiflora	WILD FIRE	700	400	533	140mm
TURF						
PALMETO ST AUGUSTINE - SOFT LEAF BUFFALO						

NOTE:
BIORETENTION WILL BE PLANTED WITH A DENSITY OF 4/m² AS PER DETAIL.

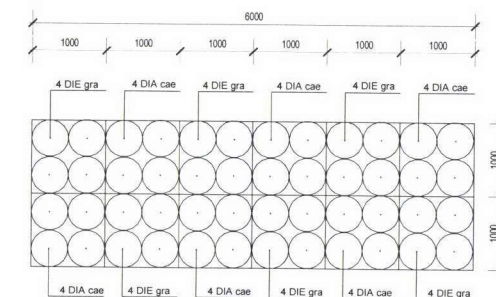


BIORETENTION DETAIL

PLANTING TO BE REPEATED AS PER DETAIL
FOR THE LENGTH OF THE BIORETENTION ZONE,
WITH A DENSITY OF 4/m² AS PER LANDSCAPE
DEVELOPMENT GUIDELINES SECTION 13: WSUD
13.6 BIORETENTION BASINS

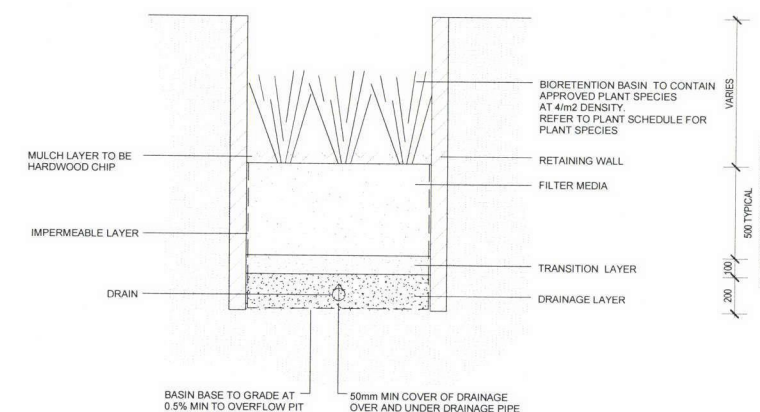

BIORETENTION SECTION

N.B. REFER TO I CUBED CONSULTING DRAWING NO. C08-B FOR BIORETENTION SECTIONS. (ATTACHED)

 

COPYRIGHT - THIS DOCUMENT IS AND SHALL REMAIN THE PROPERTY OF MULTI SPAN AUSTRALIA GROUP PTY. LTD. THE DOCUMENTS MAY ONLY BE USED FOR THE PURPOSE FOR WHICH IT WAS COMMISSIONED AND IN ACCORDANCE WITH THE TERMS OF ENGAGEMENT. UNAUTHORISED USE OF THIS DOCUMENT IN ANY FORM WHATSOEVER IS PROHIBITED. ©

PROJECT NOTE(S):

THE '9 MEL QUI' TO BE PLANTED WITHIN THE FRONTAGE SETBACK AREA ARE TO BE 100L BAG SIZE TREES. THE OTHER '4 MEL QUI' WITHIN THE CARPARK AREA ARE TO BE 45L SIZE WHEN PLANTED.

LEGEND:

-  PLANTING AREA
-  TURF AREA
-  BIORETENTION AREA
-  TRUCK PARKING AREA
-  WAREHOUSE / OFFICE
-  AWNINGS

PRELIMINARY ONLY
NOT FOR CONSTRUCTION

AMENDMENTS

REV:	DATE:	DESCRIPTION:	BY:
A	13.12.11	ISSUED FOR APPROVAL	GR
B	13.01.12	RESPONSE TO RFI	GR

CLIENT:
YATALA EIGHT for BURNSIDE
DEVELOPMENT PTY LTD & YELLOW
STONE INVESTMENT PTY LTD



Architectural & Engineering Design Consultants
Commercial / Industrial / Residential Developments
Construction Management
Structural Steel Fabrication & Erection
A.B.N. 31 147 474 628

info@multispan.com.au
www.multispan.com.au


PROJECT : **WAREHOUSE AND OFFICE**

SITE ADDRESS:
**84 CHRISTENSEN ROAD, YATALA,
QLD 4207**

DRAWING TITLE(S):
PLANTING PLAN

SCALE: As indicated		@ A1	DRAWN: GR	CHECKED: SK
PROJECT NUMBER: 4050			PROJECT START DATE: NOV 2011	
PROJECT STAGE: SK	DRAWING NUMBER: LS-1502		REVISION: B	

13/01/2012 10:36:05 AM

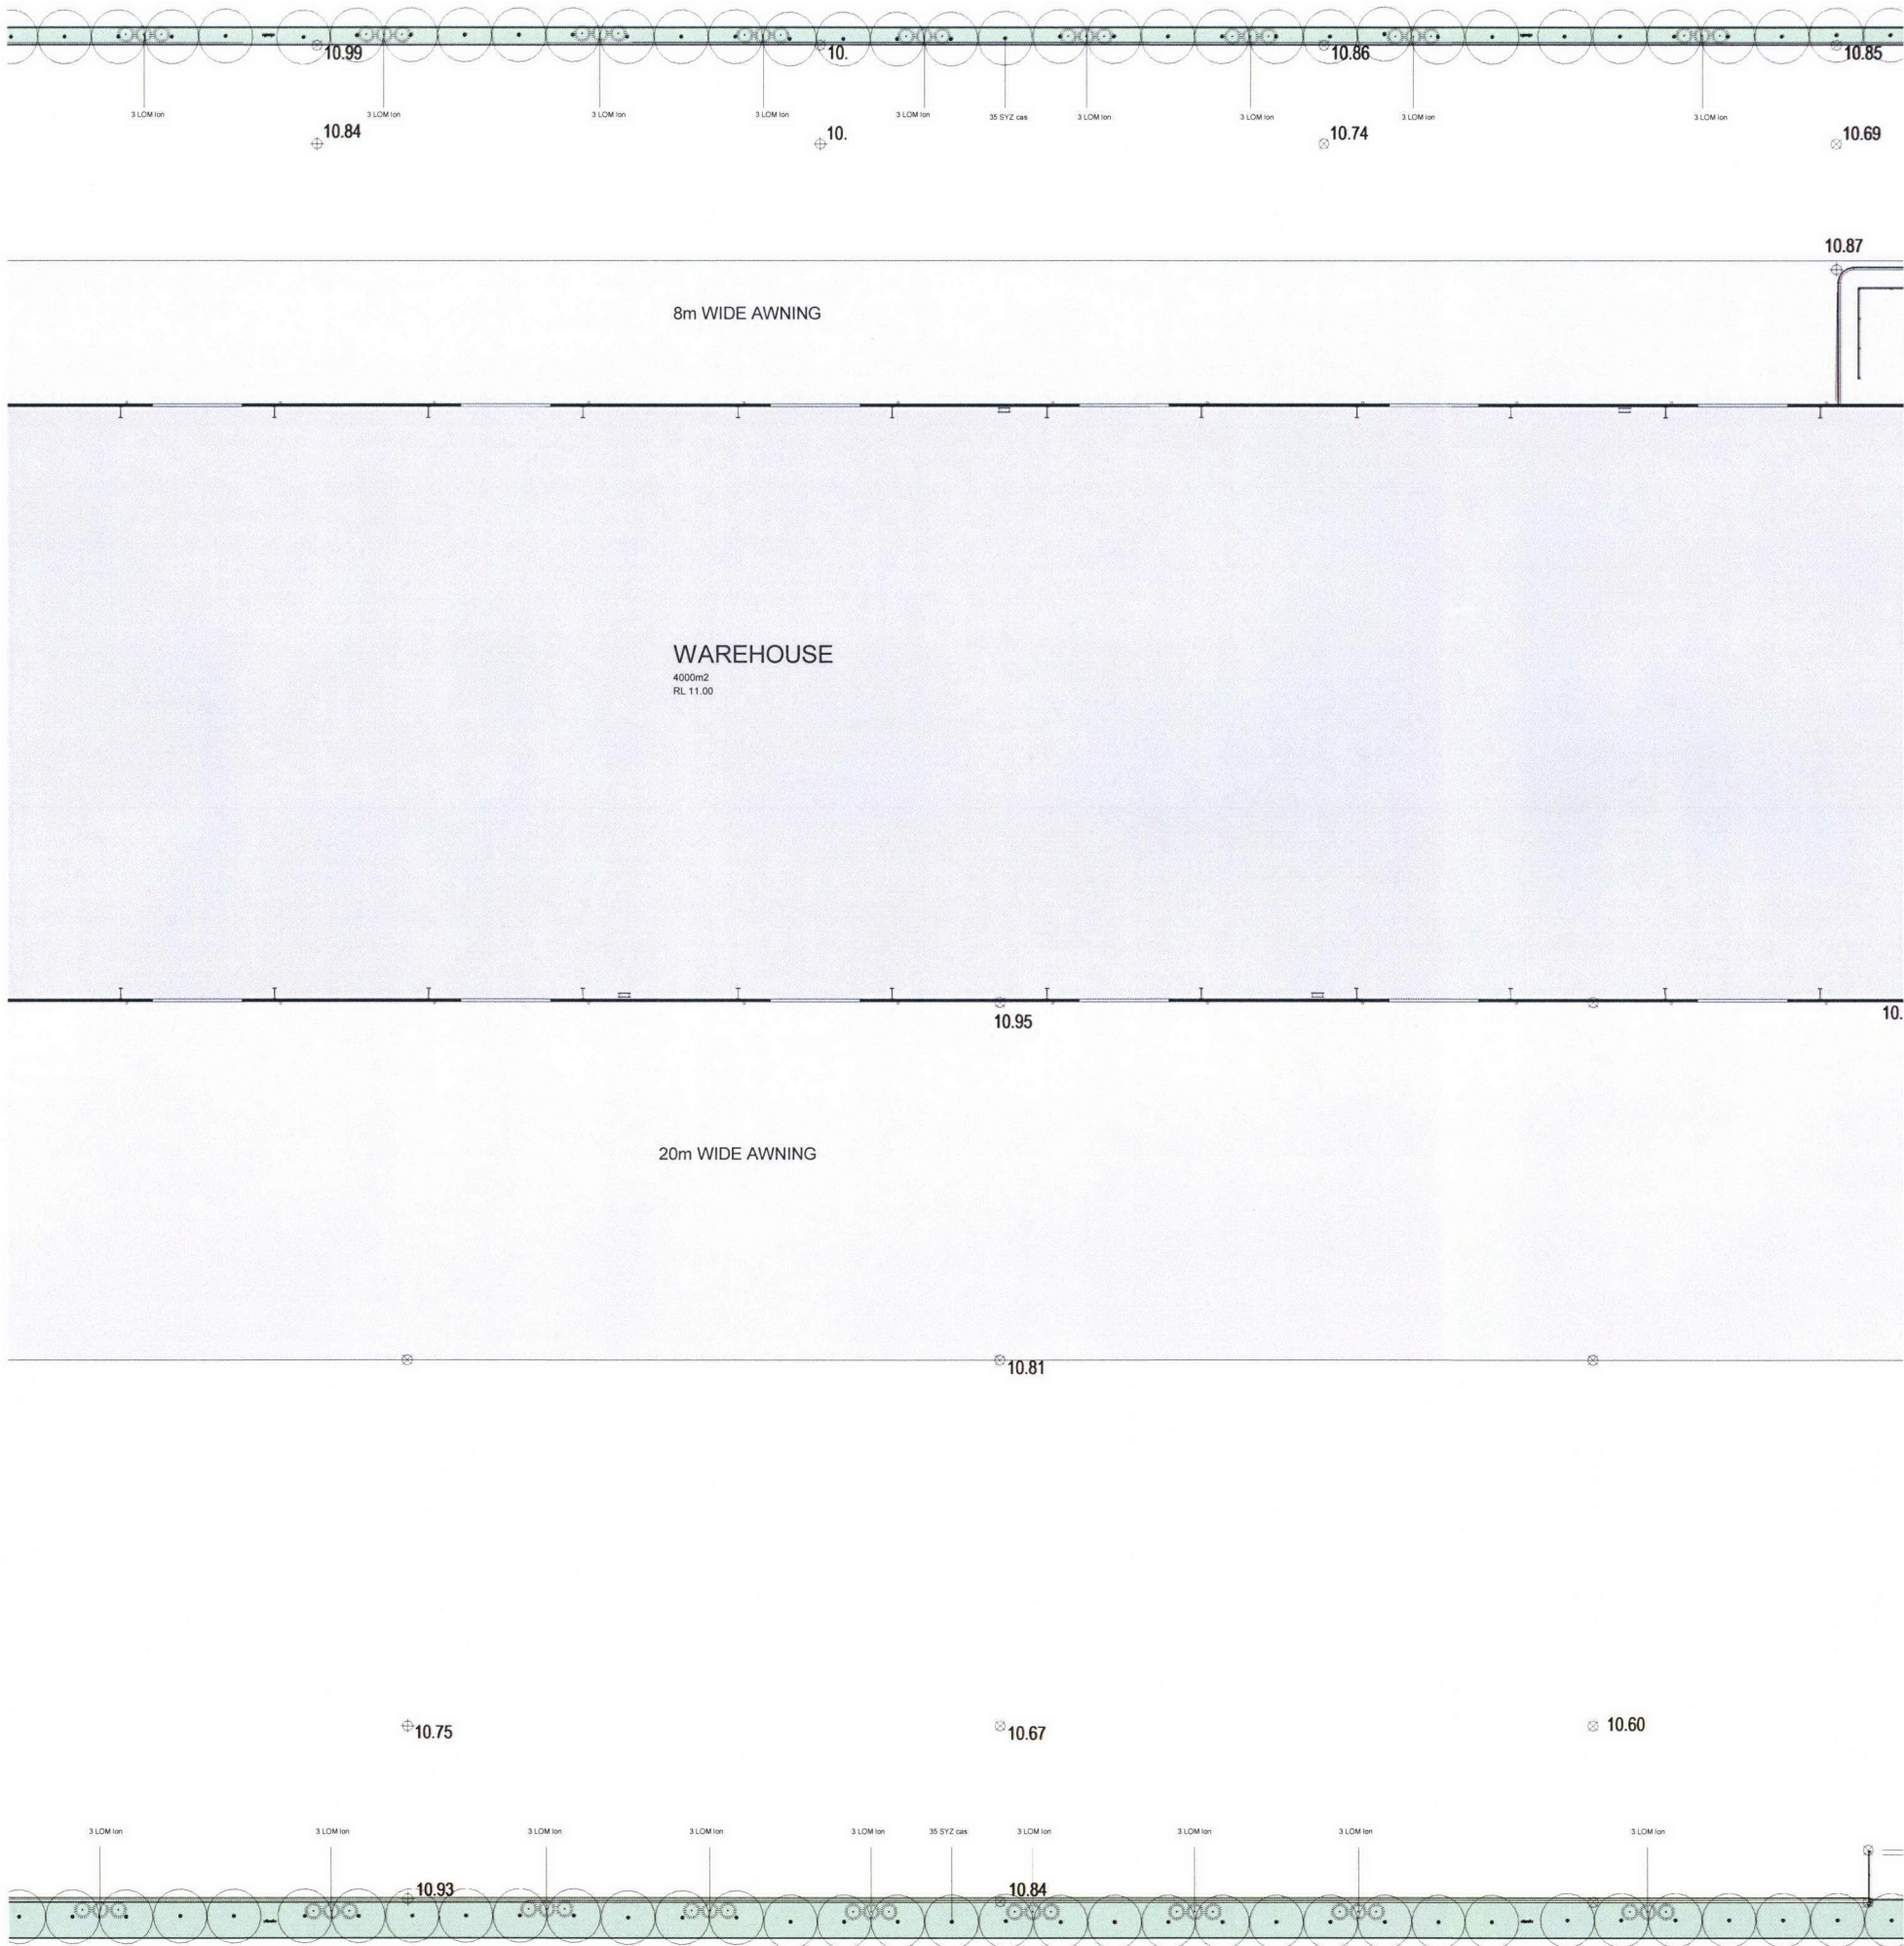

CODE	BOTANICAL NAME	COMMON NAME	HEIGHT	SPREAD	QUANTITY	POT SIZE
TREES						
MEL. 04	MELALEUCA squararosa	BROAD LEAFED PAPER BARK	10000	6000	22	45L/100L
WAT. 01	WATERHOUSIA flabunda	WEeping LILLY PILLY	8000	3000	4	45L
XAN. 01	XANTHOSTEMON chrysanthus	GOLDEN PENNA	5000	2000	14	45L
SHRUBS						
SYZ. cas	SYZYGIUM cascade	CASCADE LILLY PILLY	3000	2000	154	200mm
GRASSES - STRAPPY LEAF PLANTS						
DIA. cas	DIANELLA casules	BLUE FLAX LILY	700	600	298	140mm
JUN. cas	JUNCUS casatus	USTATUS	500	400	273	140mm
LIR. m. 01	LIRIOPE MUSCARY just right	JUST RIGHT	500	500	111	140mm
LOM. ion	LOMANORA longifolia	SPINY-HEADED MAT RUSH	500	500	102	140mm
BIO-RETENTION						
DIA. cas	DIANELLA casules	BLUE FLAX LILY	400	600	533	140mm
DIE. gra	DIETES grandiflora	WILD FIRE	700	400	533	140mm
TURF						
PALMETTO ST AUGUSTINE - SOFT LEAF BUFFALO						

NOTE:
BIORETENTION WILL BE PLANTED WITH A DENSITY OF 4/m2 AS PER DETAIL.

COPYRIGHT - THIS DOCUMENT IS AND SHALL REMAIN THE PROPERTY OF MULTI SPAN AUSTRALIA GROUP PTY. LTD. THE DOCUMENTS MAY ONLY BE USED FOR THE PURPOSE FOR WHICH IT WAS COMMISSIONED AND IN ACCORDANCE WITH THE TERMS OF ENGAGEMENT. UNAUTHORISED USE OF THIS DOCUMENT IN ANY FORM WHATSOEVER IS PROHIBITED. ©

PROJECT NOTE(S):

- LEGEND:
- PLANTING AREA
 - TURF AREA
 - BIORETENTION AREA
 - TRUCK PARKING AREA
 - WAREHOUSE / OFFICE
 - AWNINGS

PRELIMINARY ONLY
NOT FOR CONSTRUCTION

AMENDMENTS		
REV.	DATE	DESCRIPTION
A	13.12.11	ISSUED FOR APPROVAL
B	13.01.12	RESPONSE TO RF1

CLIENT:
YATALA EIGHT for BURNSIDE
DEVELOPMENT PTY LTD & YELLOW
STONE INVESTMENT PTY LTD




Architectural & Engineering Design Consultants
Commercial / Industrial / Residential Developments
Construction Management
Structural Steel Fabrication & Erection
A.B.N. 31 147 474 628
info@multispan.com.au
www.multispan.com.au
32 Precision Street
Salisbury, QLD 4107
Australia
T 07 3274 4209
F 07 3875 1012



PROJECT:
WAREHOUSE AND OFFICE

SITE ADDRESS:
84 CHRISTENSEN ROAD, YATALA,
QLD 4207

DRAWING TITLE(S):
PLANTING PLAN 2

SCALE: As indicated	@ A1	DRAWN: GR	CHECKED: SK
PROJECT NUMBER: 4050	PROJECT STAGE: SK	PROJECT START DATE: NOV 2011	REVISION: B

 


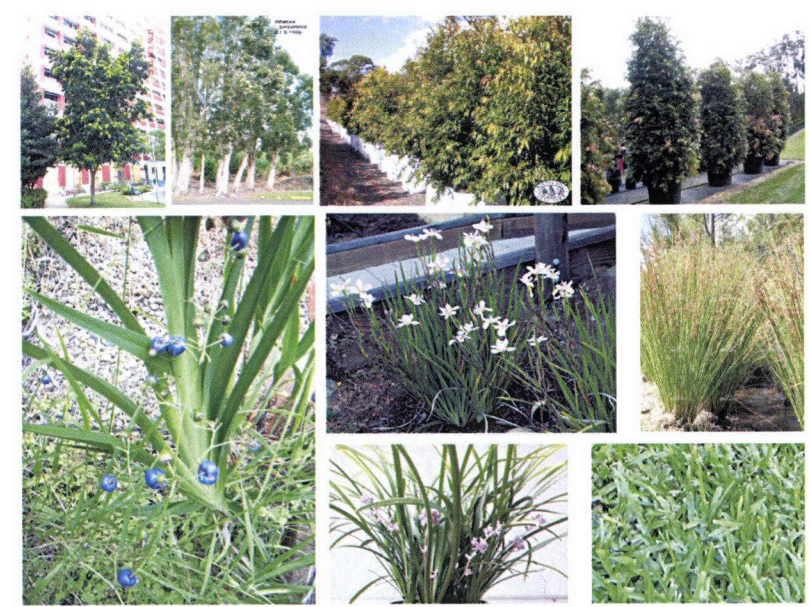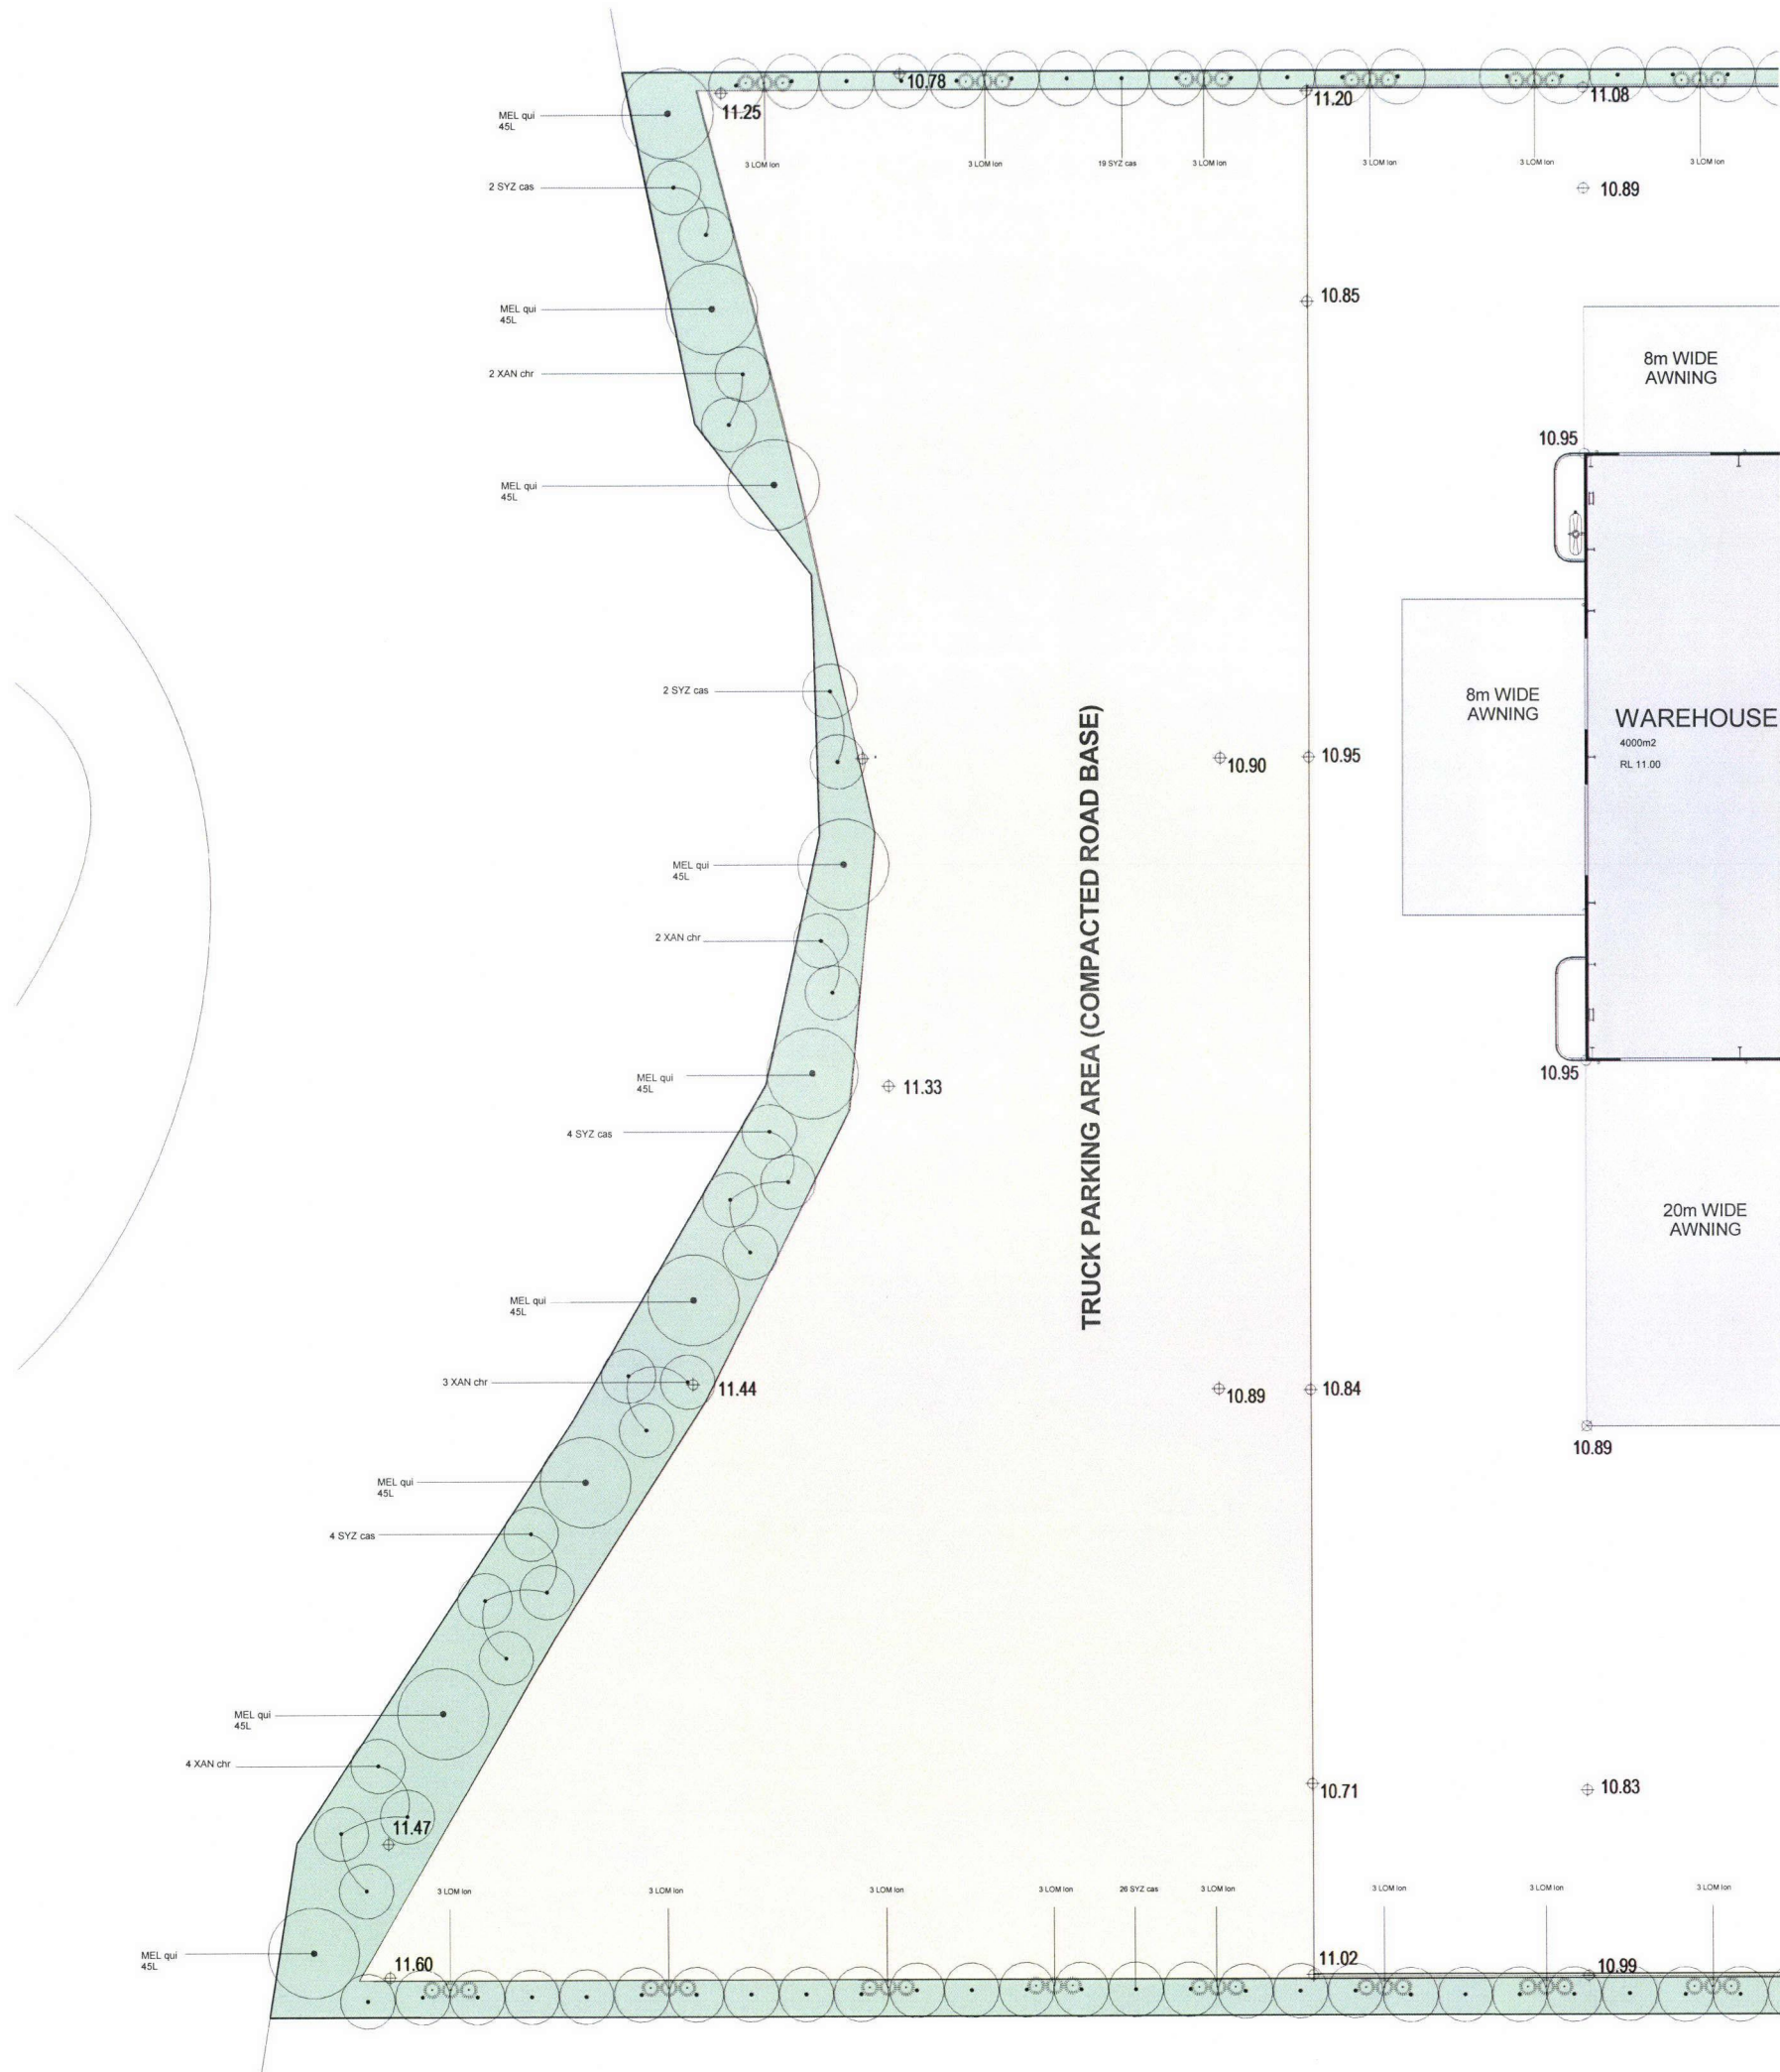

PLANT SCHEDULE

CODE	BOTANICAL NAME	COMMON NAME	HEIGHT	SPREAD	QUANTITY	POT SIZE
TREES						
MEL qui	MELALEUCA quinquenaria	BROAD LEAFED PAPER BARK	10000	6000	22	45L/100L
WAT fo	WATERHOUSSIA forbesiana	WEEPING LILLY PILLY	8000	5000	4	45L
XAN chr	XANTHOSTEMON chrysanthus	GOLDEN PENDA	5000	2000	14	45L
SHRUBS						
SYZ cas	SYZYGIUM cascade	CASCADE LILLY PILLY	3000	2000	154	200mm
GRASSES - STRAPPY LEAF PLANTS						
DIA cas	DANIELLA caerulea	BLUE FLAX LILY	700	600	298	140mm
JUN usi	JUNICUS ustulatus	USITATUS	500	400	273	140mm
LIR m jr	LIRIOPE MUSCARI just right	JUST RIGHT	500	500	111	140mm
LOM ion	LOMANOIA longitola	SPINY-HEADED MAT RUSH	500	500	102	140mm
BIO-RETENTION						
DIA cas	DANIELLA caerulea	BLUE FLAX LILY	400	500	533	140mm
DIE gra	DIETES grandiflora	WILD FIRE	700	400	533	140mm
TURF						
PALMETTO ST AUGUSTINE - SOFT LEAF BUFFALO						

NOTE: BIORETENTION WILL BE PLANTED WITH A DENSITY OF 4/m2 AS PER DETAIL.

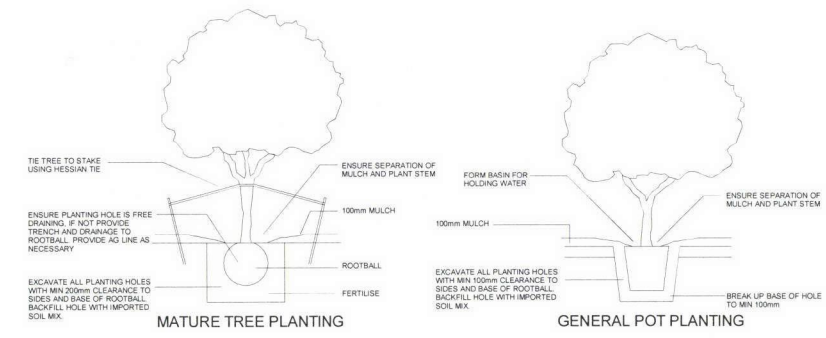

COPYRIGHT - THIS DOCUMENT IS AND SHALL REMAIN THE PROPERTY OF MULTI SPAN AUSTRALIA GROUP PTY. LTD. THE DOCUMENTS MAY ONLY BE USED FOR THE PURPOSE FOR WHICH IT WAS COMMISSIONED AND IN ACCORDANCE WITH THE TERMS OF ENGAGEMENT. UNAUTHORISED USE OF THIS DOCUMENT IN ANY FORM WHATSOEVER IS PROHIBITED. ©

PROJECT NOTE(S):
THE 9 MEL qui TO BE PLANTED AT THE REAR OF THE SITE ARE TO ONLY BE 45L SIZE TREES.

- LEGEND:
- PLANTING AREA
 - TURF AREA
 - BIORETENTION AREA
 - TRUCK PARKING AREA
 - WAREHOUSE / OFFICE
 - AWNINGS

PRELIMINARY ONLY
NOT FOR CONSTRUCTION

AMENDMENTS		
REV.	DATE	DESCRIPTION
A	13.12.11	ISSUED FOR APPROVAL
B	13.01.12	RESPONSE TO RFI

CLIENT:
YATALA EIGHT for BURNSIDE DEVELOPMENT PTY LTD & YELLOW STONE INVESTMENT PTY LTD



Architectural & Engineering Design Consultants
Commercial / Industrial / Residential Developments
Construction Management
Structural Steel Fabrication & Erection
A.B.N. 31 147 474 628
32 Precision Street
Salisbury, QLD 4107
Australia
info@multispan.com.au
www.multispan.com.au
T 07 3274 4209
F 07 3875 1012

PROJECT:
WAREHOUSE AND OFFICE

SITE ADDRESS:
84 CHRISTENSEN ROAD, YATALA, QLD 4207

DRAWING TITLE(S):
PLANTING PLAN 3

SCALE:	As indicated	DRAWN:	GR	CHECKED:	SK
PROJECT NUMBER:	4050	PROJECT START DATE:	NOV 2011		
PROJECT STAGE:	SK	DRAWING NUMBER:	LS-1504	REVISION:	B


13/01/2012 10:37:11 AM

BIORETENTION NOTES

- BIORETENTION MEDIA SPECIFICATION SHALL BE IN ACCORDANCE WITH THE FACILITY FOR ADVANCING BIOFILTRATION "GUIDELINE FOR SOIL FILTER MEDIUM IN BIORETENTION SYSTEMS". BIORETENTION HYDRAULIC CONDUCTIVITY SHALL BE IN ACCORDANCE WITH THE FACILITY FOR ADVANCING BIOFILTRATION "PRACTICE NOTE 1: IN SITU MEASUREMENT OF HYDRAULIC CONDUCTIVITY". THE NUMBER OF SAMPLES TO BE TESTED SHALL BE IN ACCORDANCE WITH THE "WATER SENSITIVE URBAN DESIGN CONSTRUCTION AND ESTABLISHMENT GUIDELINES - SWALES, BIORETENTION SYSTEMS AND WETLANDS (WATER BY DESIGN)".
- UNDER-DRAIN: SLOTTED RIGID PIPE (PVC OR SIMILAR TO AS 2439 1) OR APPROVED EQUIVALENT, 0.5% MIN. GRADE. REFER PROJECT DRAWINGS FOR DIAMETER AND INVERT LEVEL. PIPE SHOULD NOT BE INSTALLED WITH A FILTER SOCK SURROUNDING PIPE. UNDER-DRAINAGE PIPES SHALL BE SEALED INTO PITS USING GROUT OR OTHER APPROVED WATERTIGHT SEAL.
- IMPERMEABLE LINER - HDPE, BENTONITE, COMPACTED CLAY OR APPROVED EQUIVALENT TO BASE AND SIDES, INSTALLED AS PER MANUFACTURERS AND/ OR GEOTECHNICAL ENGINEERS SPECIFICATION. WHERE COMPACTED CLAY LINER IS ADOPTED, FILTER CLOTH IS TO BE USED AS PER NOTE 9. REFER TO THE "WATER SENSITIVE URBAN DESIGN CONSTRUCTION AND ESTABLISHMENT GUIDELINES - SWALES, BIORETENTION SYSTEMS AND WETLANDS" (WATER BY DESIGN) FOR DETAILS.
- BASIN FINISHED SURFACE LEVEL IS TOP OF FILTER MEDIA. SURFACE TO BE MULCHED AND PLANTED AS PER BIORETENTION BASIN DETAIL ON DRAWING NO. 11-129C14.
- CONSTRUCTION TOLERANCES AS DOCUMENTED IN THE "WATER SENSITIVE URBAN DESIGN CONSTRUCTION AND ESTABLISHMENT GUIDELINES - SWALES, BIORETENTION SYSTEMS AND WETLANDS" (WATER BY DESIGN) MUST BE ACHIEVED. CONSTRUCTION TOLERANCES MUST BE NOTED ON PROJECT PLANS. INVERT LEVELS OF PITS, PIPES AND BASE LEVELS MUST BE NOTED ON PROJECT DRAWINGS.
- PLANT SPECIFICATION AND DENSITY SHALL BE IN ACCORDANCE WITH THE "WATER SENSITIVE URBAN DESIGN TECHNICAL GUIDELINES" (WATER BY DESIGN).
- DIMENSIONS IN METRES ARE SHOWN WITH A DECIMAL POINT; THOSE IN MILLIMETRES WITHOUT.
- FILTER CLOTH - NON-WOVEN GEOTEXTILE. FILTER CLOTH NOT TO BE PLACED BETWEEN ANY FILTER LAYERS. IMPERVIOUS LINER MAY BE REQUIRED SUBJECT TO SOIL TESTING REQUIREMENTS IN ACCORDANCE WITH THE "WATER SENSITIVE URBAN DESIGN TECHNICAL DESIGN GUIDELINES" (WATER BY DESIGN).





CHRISTENSEN ROAD SOUTH

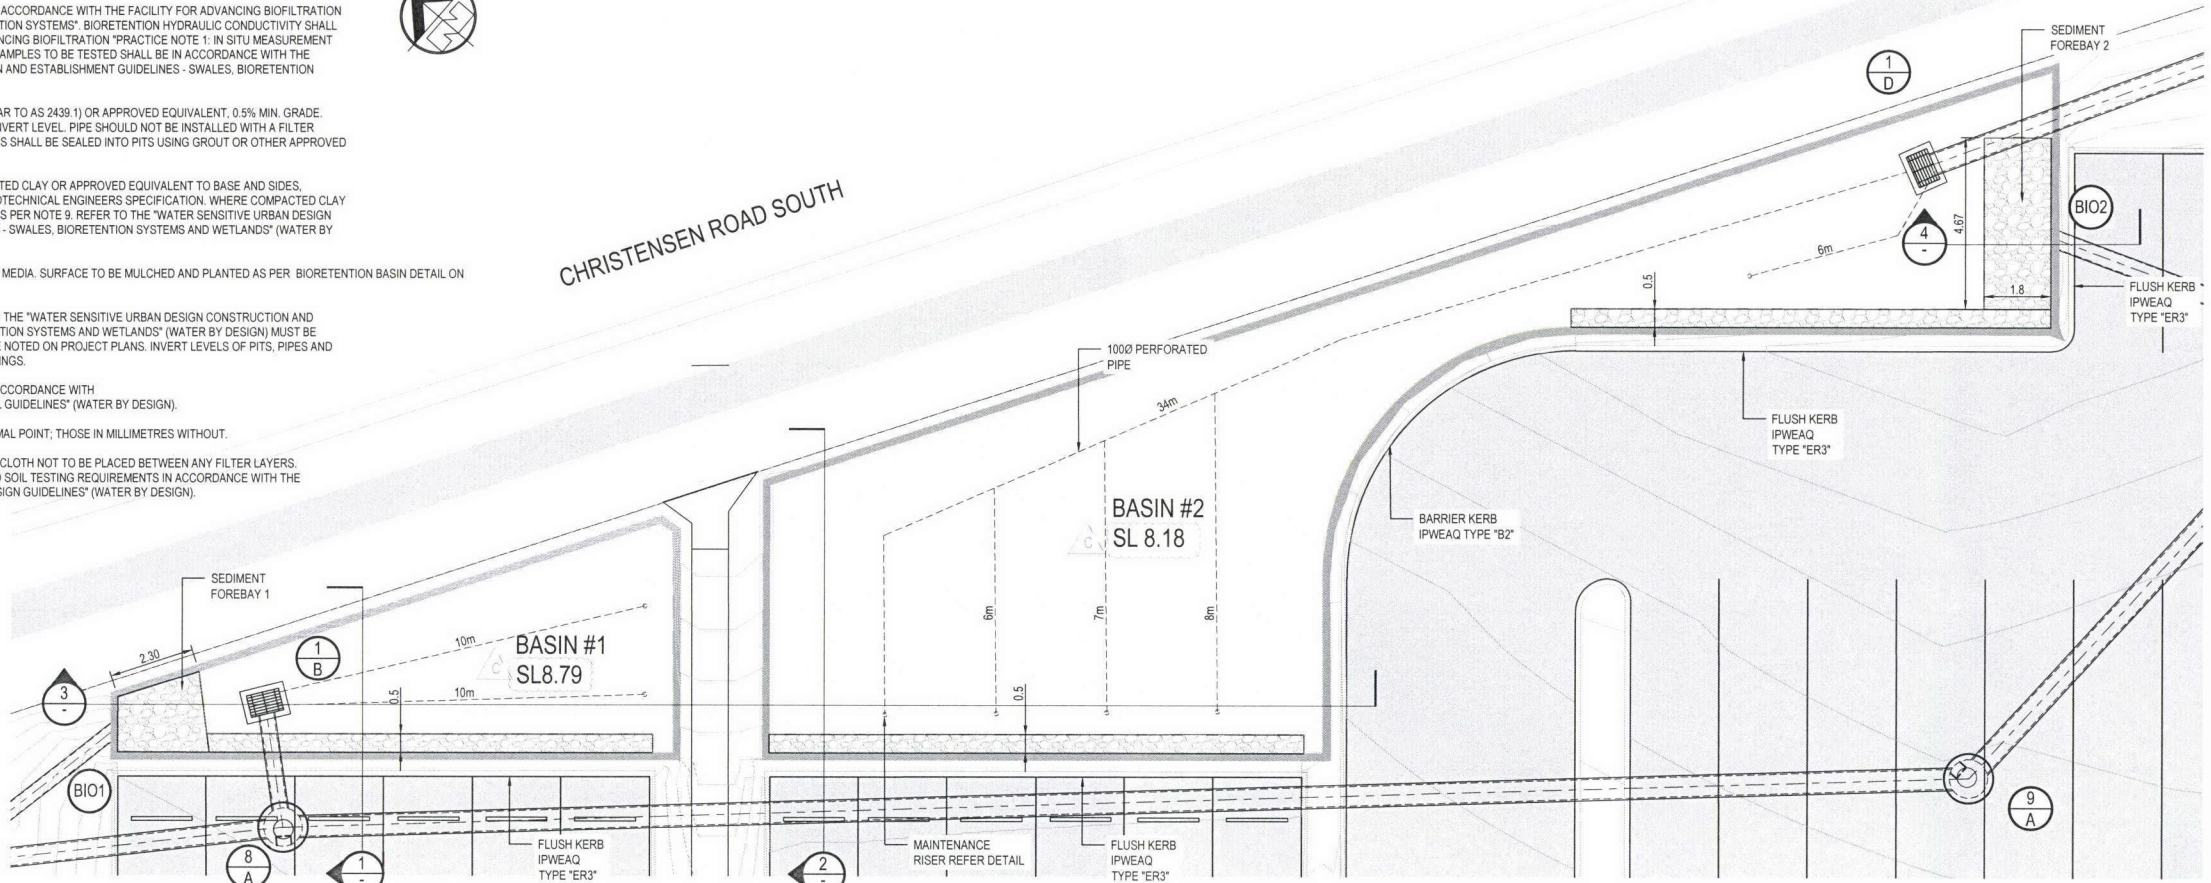


BIORETENTION BASIN DETAIL

1:100

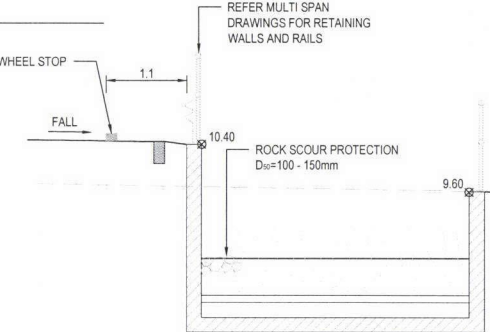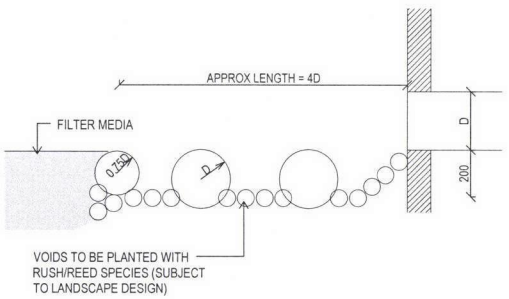


BIORETENTION BASIN #1 SECTION

1:50

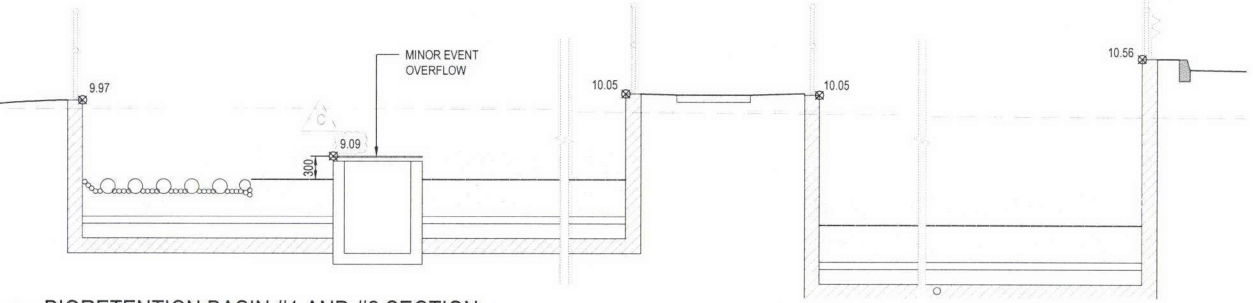

BIORETENTION BASIN #1 AND #2 SECTION

1:50

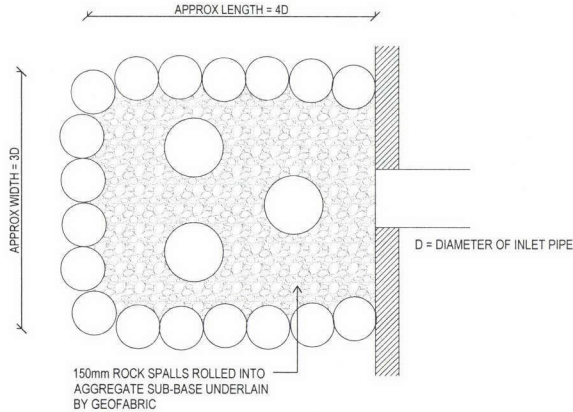

SEDIMENT FOREBAY DETAIL

NTS

BIORETENTION BASIN #2 SECTION

1:50

BIORETENTION BASIN #2 SECTION

1:50

BIORETENTION BASIN #1 = 47m²
BIORETENTION BASIN #2 = 206m²

PROJECT TEAM

Consulting Engineer:

i³ consulting pty ltd
engineering consultants
innovation, ingenuity, inspiration
3/636 Mogill Road
Chapel Hill, Qld 4069
www.icubed.com.au
ABN 89 106 675 156
p 07 3878 9100
PO Box 909
Kenmore, Qld 4069
mail@icubed.com.au
ACN 106 675 156
f 07 3878 9144

Engineers Certification:

Nicola Canto MIE Aust. CPEng.
NPER Civil & Structural
CAES 3355 RPEQ 6750

Signature:

Date: 28.11.2011

LEGEND

- PROPOSED STORMWATER
- FINISHED SURFACE CONTOUR
- BIORETENTION
- SEDIMENT FOREBAY / SCOUR PROTECTION
- STORMWATER STRUCTURE NUMBER

HEALTHY WATERWAY FORMS

HEALTHY WATERWAYS BIORETENTION BASIN CONSTRUCTION AND ESTABLISHMENT SIGN OFF FORMS SHALL BE COMPLETED DURING CONSTRUCTION AND OPERATIONAL MAINTENANCE.

B	BASIN RL'S AMENDED	28/11/2011	BP
A	FOR APPROVAL	11/10/2011	BP
REV	DESCRIPTION	DATE	BY

FOR APPROVAL

Project
BUILDING 8 ON LOT 334/SP193431
CHRISTENSEN ROAD SOUTH
YATALA
for
MULTISPAN AUSTRALIA

Title

BIO-RETENTION DETAILS

Drawn	Date	Chkd	Date
B.PARGE	9/9/11	T.SMITH	10/10/11
Design	Date	Apprd	Date
B.PARGE	7/9/11	N.CANTO	11/10/11
Scale	A1	Certif	Date
AS SHOWN		N.CANTO	11/10/11
Project No.	Dwg. No.	Rev	
11-129	C08	B	

©These drawings remain the property of i³ consulting pty. ltd. and must not be copied in any format without the written permission of the owners of the copyright.