


PRELIMINARY ONLY
NOT FOR CONSTRUCTION

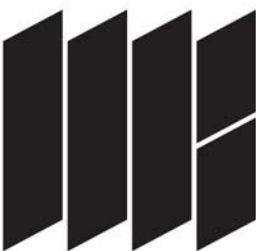

MULTI SPAN
AUSTRALIA
DESIGN CONSTRUCT

Architectural & Engineering Design Consultants
Construction Management
Structural Steel Fabrication & Erection
Commercial / Industrial / Residential Developments
A.B.N. 31 147 474 628
T 07 3274 4209
F 07 3875 1012
info@multispan.com.au
www.multispan.com.au

CLIENT:
BURNSIDE SYNDICATE PTY LTD

PROJECT DESCRIPTION :
PROXIMITY AT YATALA - MASTER PLAN

SITE ADDRESS :
**80 - 161 CHRISTENSEN ROAD
SOUTH, STAYPLTON QLD**

DRAWING TITLE(S):
LOT 1 MASTER PLAN


AMENDMENTS			
REV	DATE	DESCRIPTION	BY
D	15.04.21	DA ISSUE	AR
C	18.03.21	OVERLAYS ADDED	AR
B	03.03.21	DESIGN DEVELOPMENT	AR
A	25.02.21	DESIGN DEVELOPMENT	AR

SCALE: 1 : 500	@ A1	DRAWN: AR	CHECKED: -
PROJECT NUMBER: 4896	PROJECT START DATE: 02.21		
PROJECT STAGE: SK	DRAWING NUMBER: -AR-1000	REVISION: D	



1 SITE PLAN
1:200

0 4 8 12 16 20m 1:200

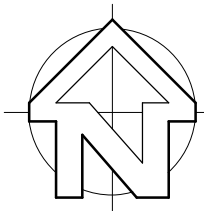

PRELIMINARY ONLY
NOT FOR CONSTRUCTION



MULTI SPAN
AUSTRALIA
DESIGN CONSTRUCT

Architectural & Engineering Design Consultants
Construction Management
Structural Steel Fabrication & Erection
Commercial / Industrial / Residential Developments
A.B.N. 31 147 474 628

32 Precision Street,
Salisbury, Queensland
4107, Australia
T 07 3274 4209
F 07 3875 1012
info@multispan.com.au
www.multispan.com.au

CLIENT:
MS PROJECTS


PROJECT DESCRIPTION:
WAREHOUSE AND OFFICE

SITE ADDRESS:
**TENANCY 5, LOT 1 CHRISTENSEN
ROAD, STAYPLTON**



DRAWING TITLE(S):
SITE PLAN

AMENDMENTS			
REV	DATE	DESCRIPTION	BY
G	22.04.21	REVISED DA ISSUE	AR
F	12.04.21	DA ISSUE	AR
E	24.03.21	SCHEMATIC DEVELOPMENT	AR
D	12.03.21	SCHEMATIC DEVELOPMENT	AR
C	01.03.21	GENERAL REVISIONS	AR
B	01.03.21	GENERAL REVISIONS	AR
A	01.03.21	PRELIMINARY ISSUE	AR

SCALE: 1:200	@ A1	DRAWN: AR	CHECKED: -
PROJECT NUMBER: 4994	PROJECT START DATE: 25.02.2021		
PROJECT STAGE: SK	DRAWING NUMBER: -AR-1001	REVISION: G	

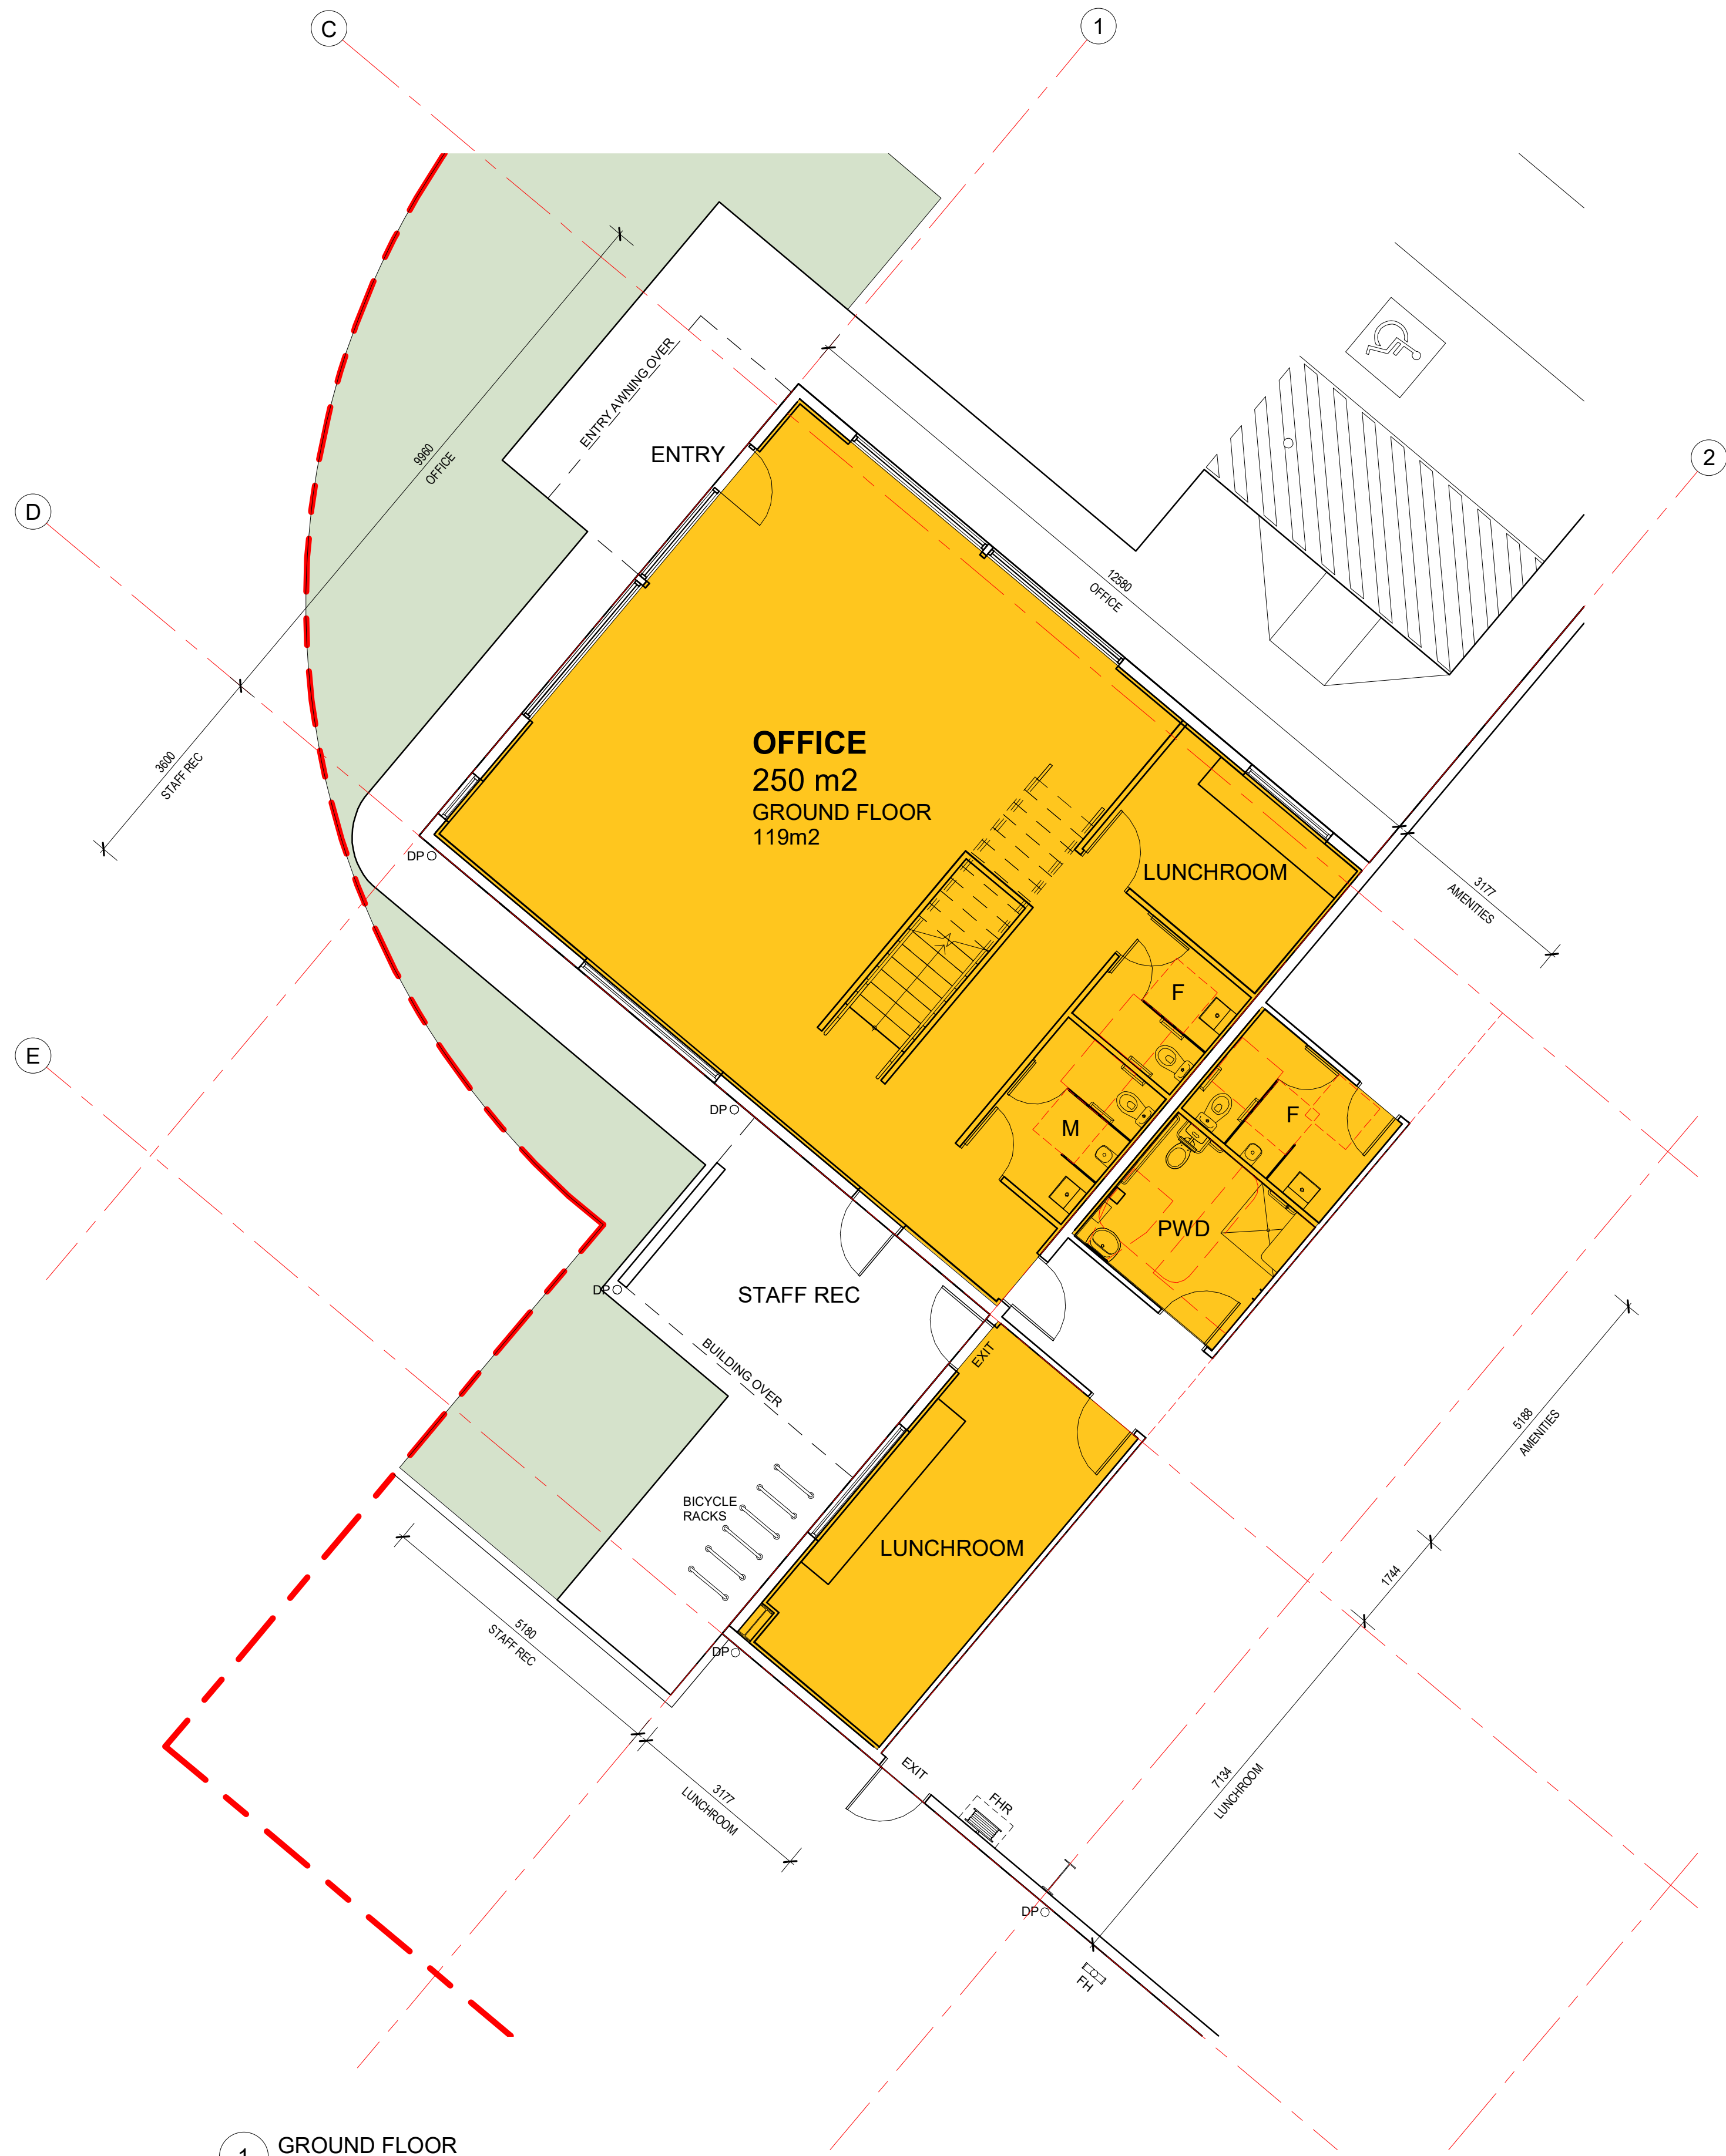

1 GROUND FLOOR
1:75

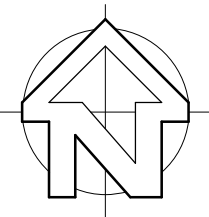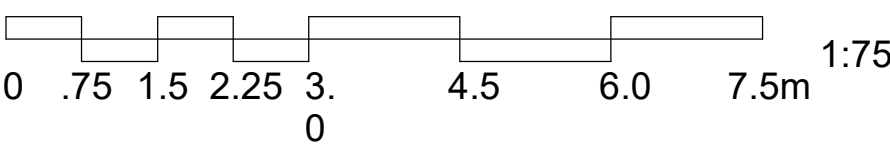

PRELIMINARY ONLY
NOT FOR CONSTRUCTION



MULTI SPAN
AUSTRALIA
DESIGN CONSTRUCT

Architectural & Engineering Design Consultants
Construction Management
Structural Steel Fabrication & Erection
Commercial / Industrial / Residential Developments
A.B.N. 31 147 474 628
T 07 3274 4209
F 07 3875 1012
info@multispan.com.au
www.multispan.com.au

CLIENT:
MS PROJECTS




PROJECT DESCRIPTION:
WAREHOUSE AND OFFICE

SITE ADDRESS:
**TENANCY 5, LOT 1 CHRISTENSEN
ROAD, STAYPLTON**

DRAWING TITLE(S):
GROUND FLOOR PLAN


AMENDMENTS			
REV	DATE	DESCRIPTION	BY
B	22.04.21	REVISED DA ISSUE	AR
A	12.04.21	DA ISSUE	AR

SCALE: 1:75	@ A1	DRAWN: AR	CHECKED: -
PROJECT NUMBER: 4994	PROJECT START DATE: 25.02.2021		
PROJECT STAGE: SK	DRAWING NUMBER: -AR-2001	REVISION: B	

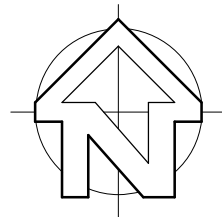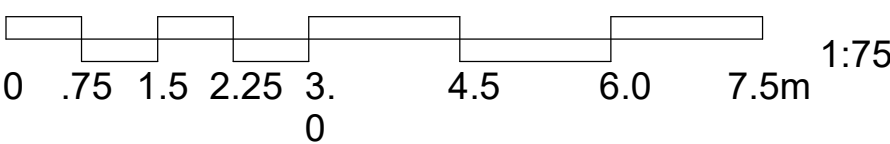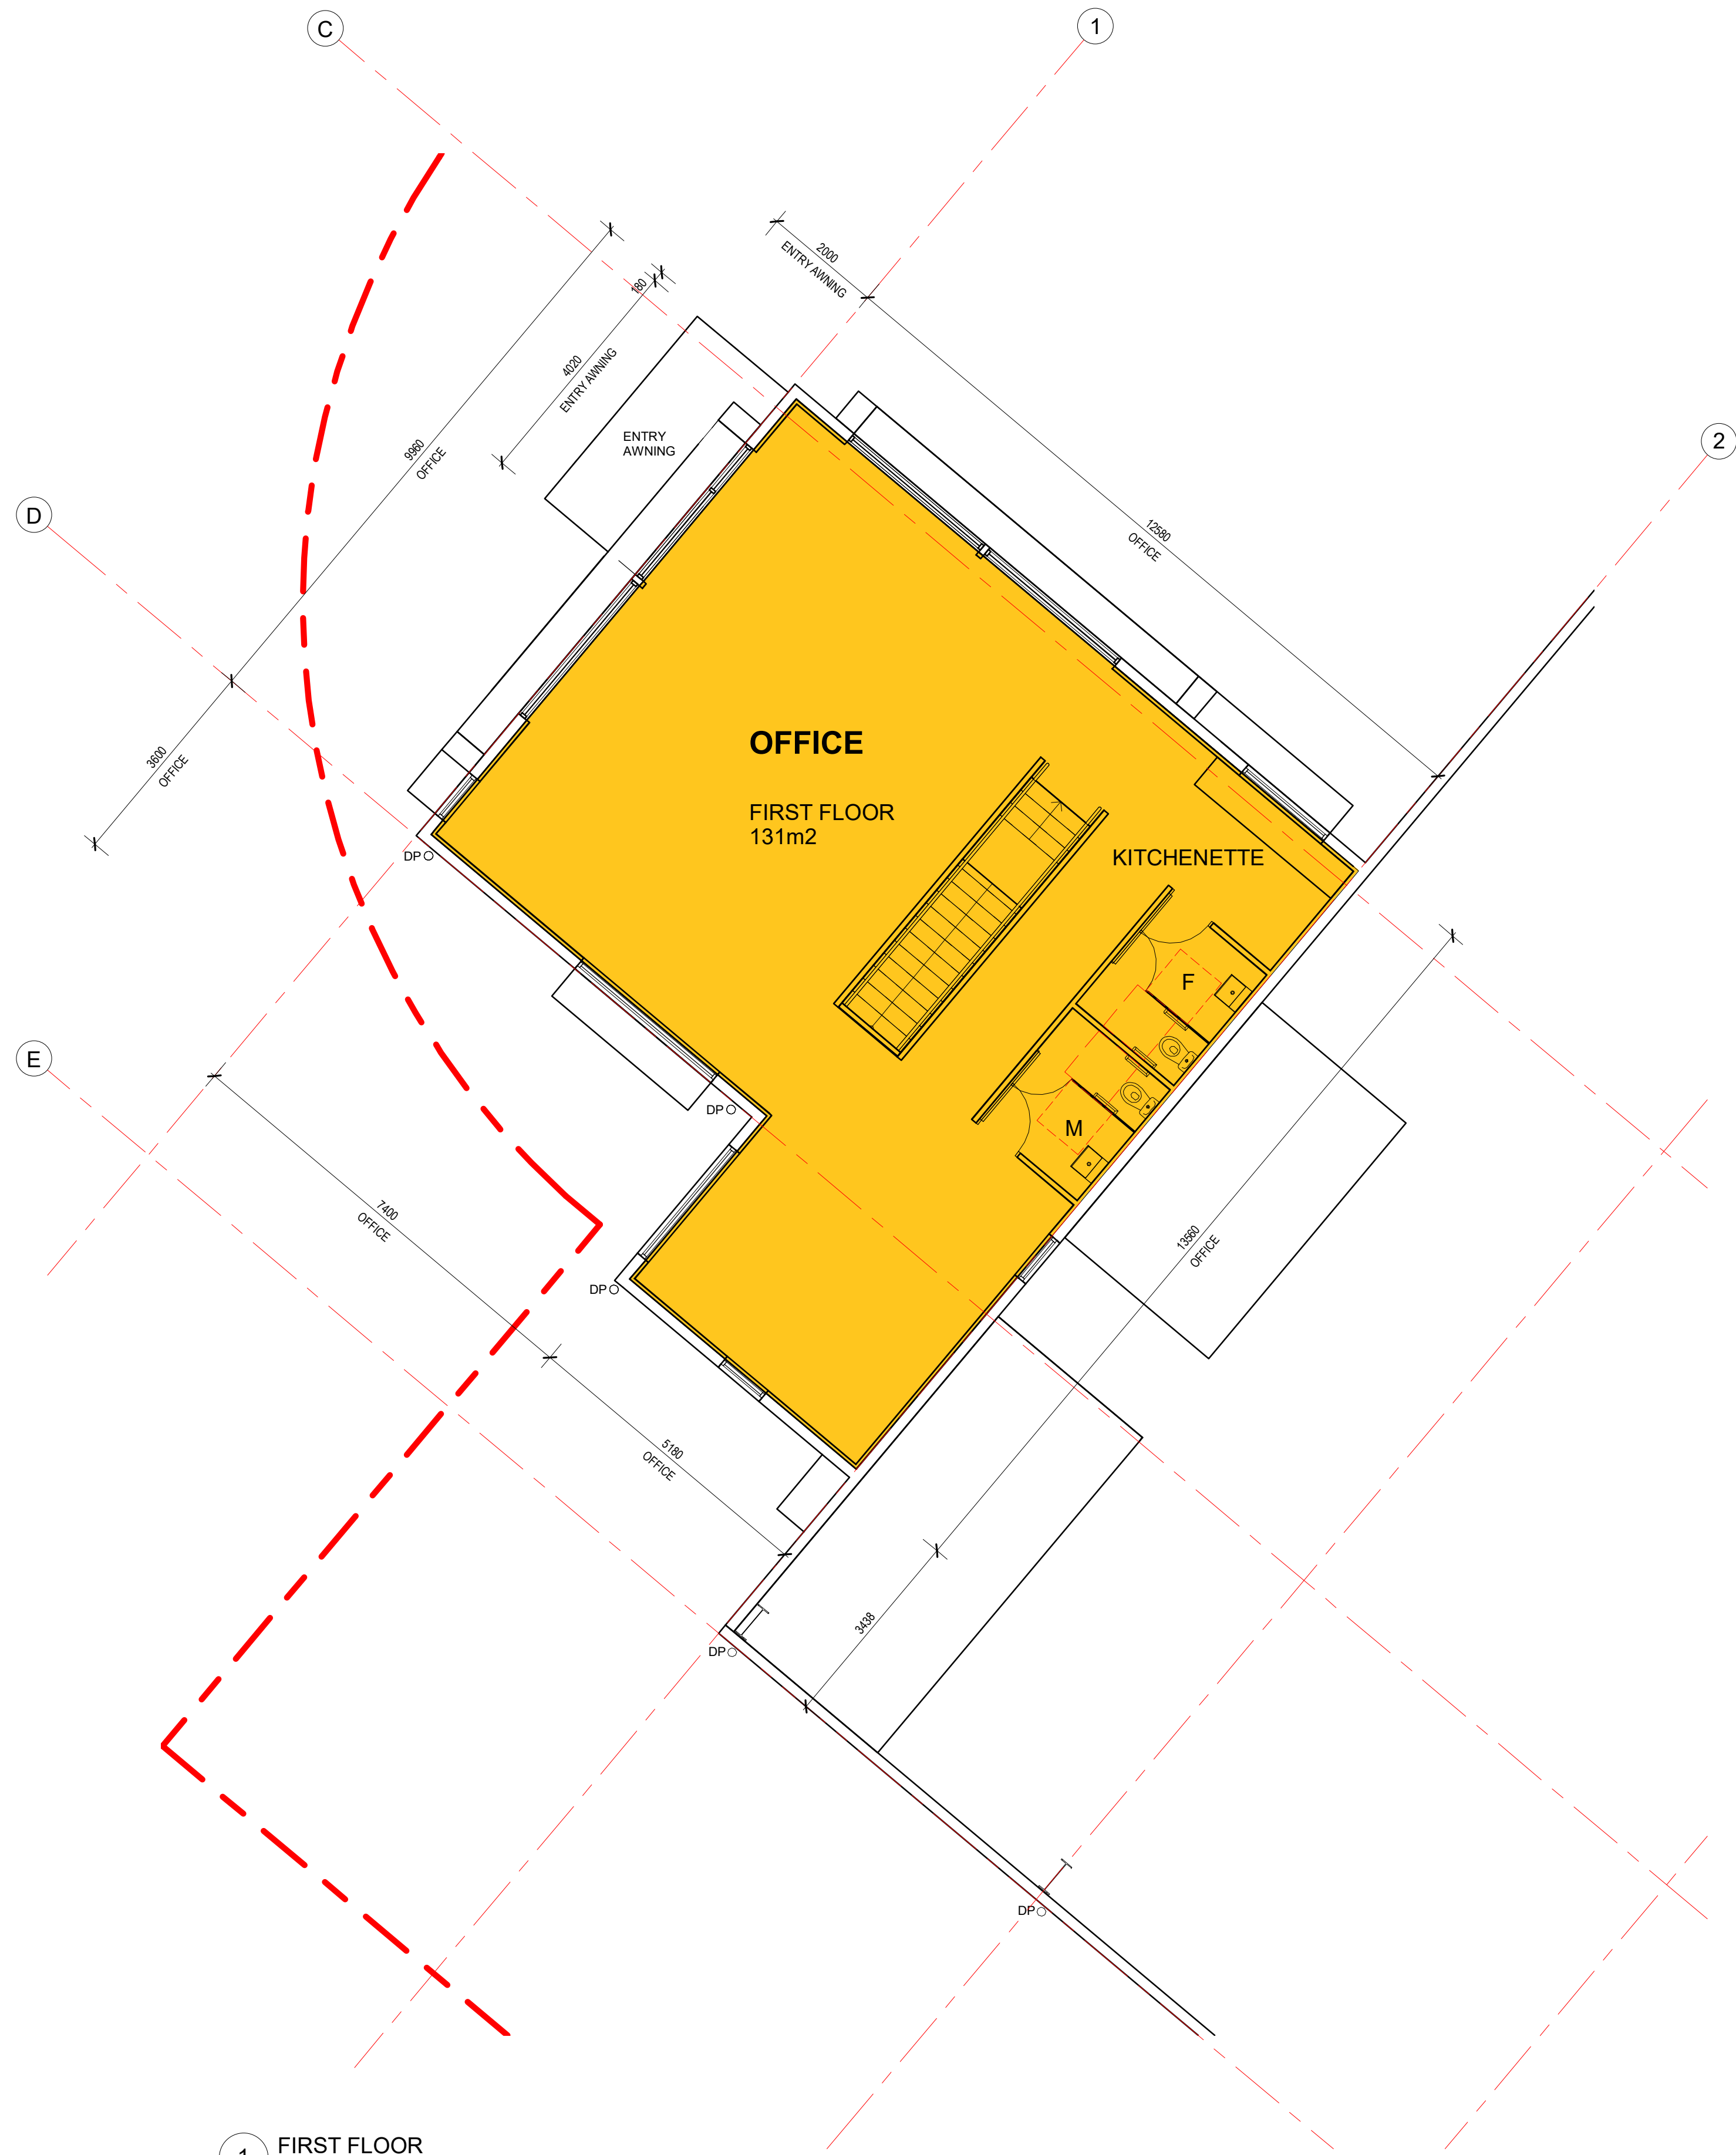


PRELIMINARY ONLY
NOT FOR CONSTRUCTION


COPYRIGHT - THIS DOCUMENT IS AND SHALL REMAIN THE PROPERTY OF MULTI SPAN AUSTRALIA GROUP PTY. LTD. THE DOCUMENTS MAY ONLY BE USED FOR THE PURPOSE FOR WHICH IT WAS COMMISSIONED AND IN ACCORDANCE WITH THE TERMS OF ENGAGEMENT. UNAUTHORISED USE OF THIS DOCUMENT IN ANY FORM WHATSOEVER IS PROHIBITED. ©	 MULTI SPAN AUSTRALIA DESIGN CONSTRUCT	Architectural & Engineering Design Consultants Construction Management Structural Steel Fabrication & Erection Commercial / Industrial / Residential Developments A.B.N. 31 147 474 628 T 07 3274 4209 F 07 3875 1012 info@multispan.com.au www.multispan.com.au	32 Precision Street, Salisbury, Queensland 4107, Australia	CLIENT: MS PROJECTS	SITE ADDRESS: TENANCY 5, LOT 1 CHRISTENSEN ROAD, STAYPLTON	AMENDMENTS				SCALE: 1 : 75	@ A1	DRAWN: AR	CHECKED: -	
				PROJECT DESCRIPTION : WAREHOUSE AND OFFICE		DRAWING TITLE(S): FIRST FLOOR PLAN		REV	DATE	DESCRIPTION	BY	PROJECT NUMBER: 4994	PROJECT START DATE: 25.02.2021	
								B	22.04.21	REVISED DA ISSUE	AR	PROJECT STAGE: SK	DRAWING NUMBER: - AR-2002	REVISION: B
								A	12.04.21	DA ISSUE	AR			

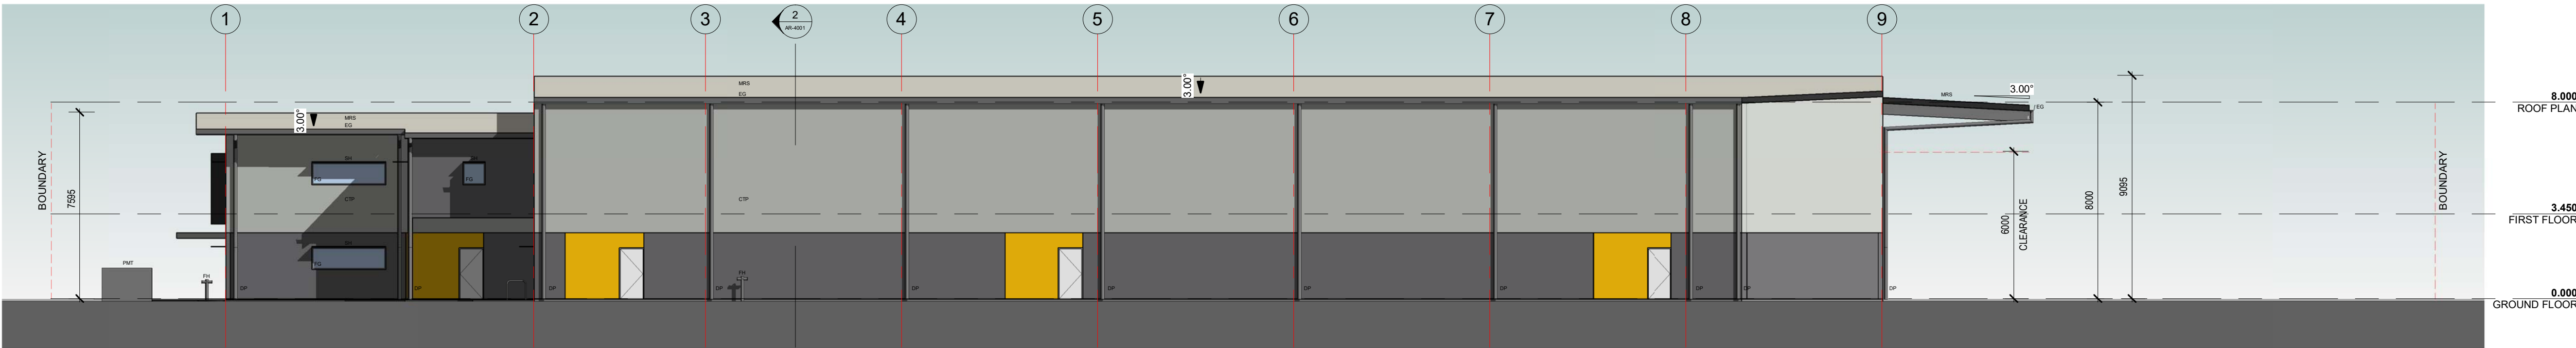


4 SOUTH ELEVATION
1 : 150

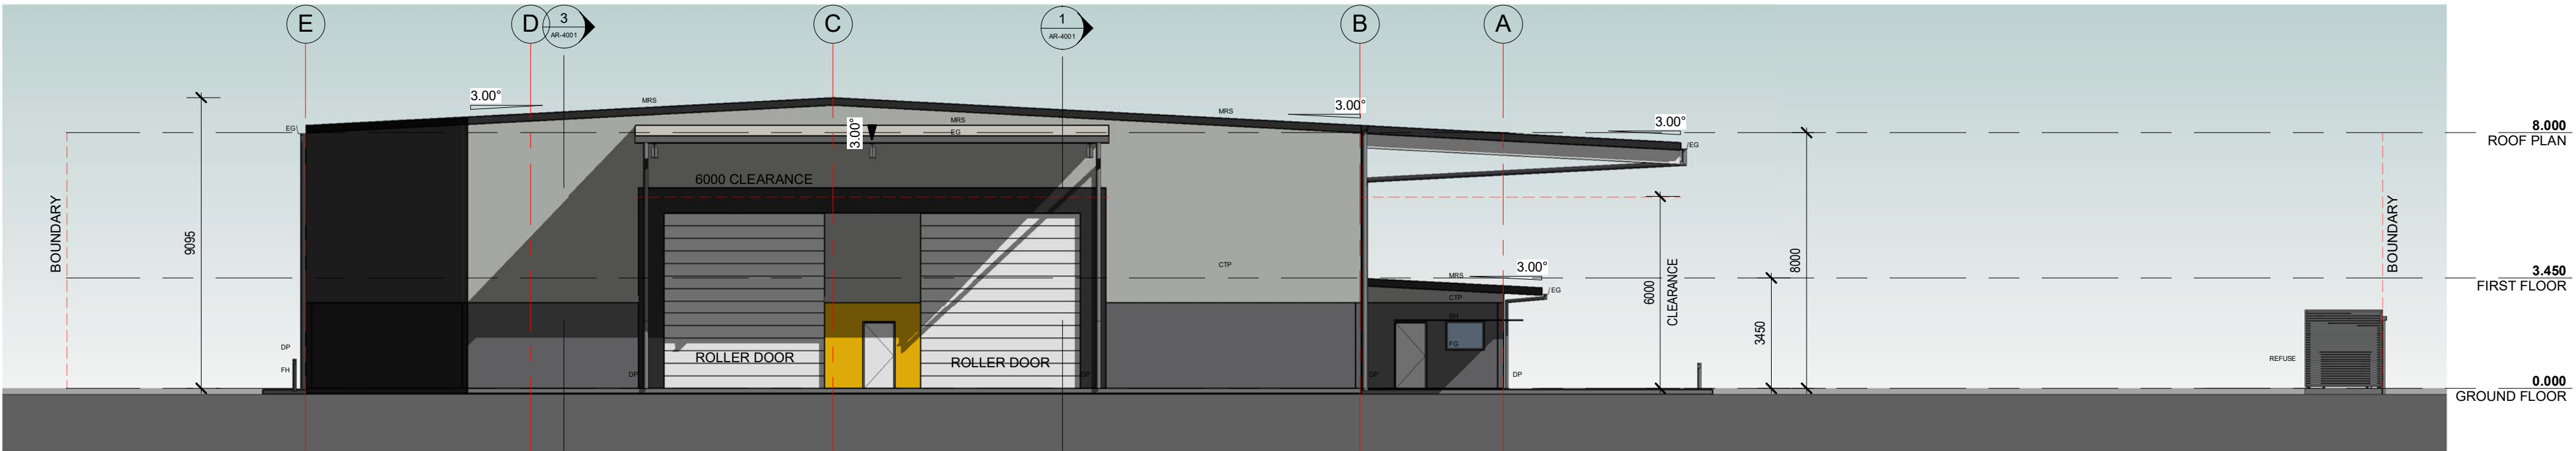

3 EAST ELEVATION
1 : 150

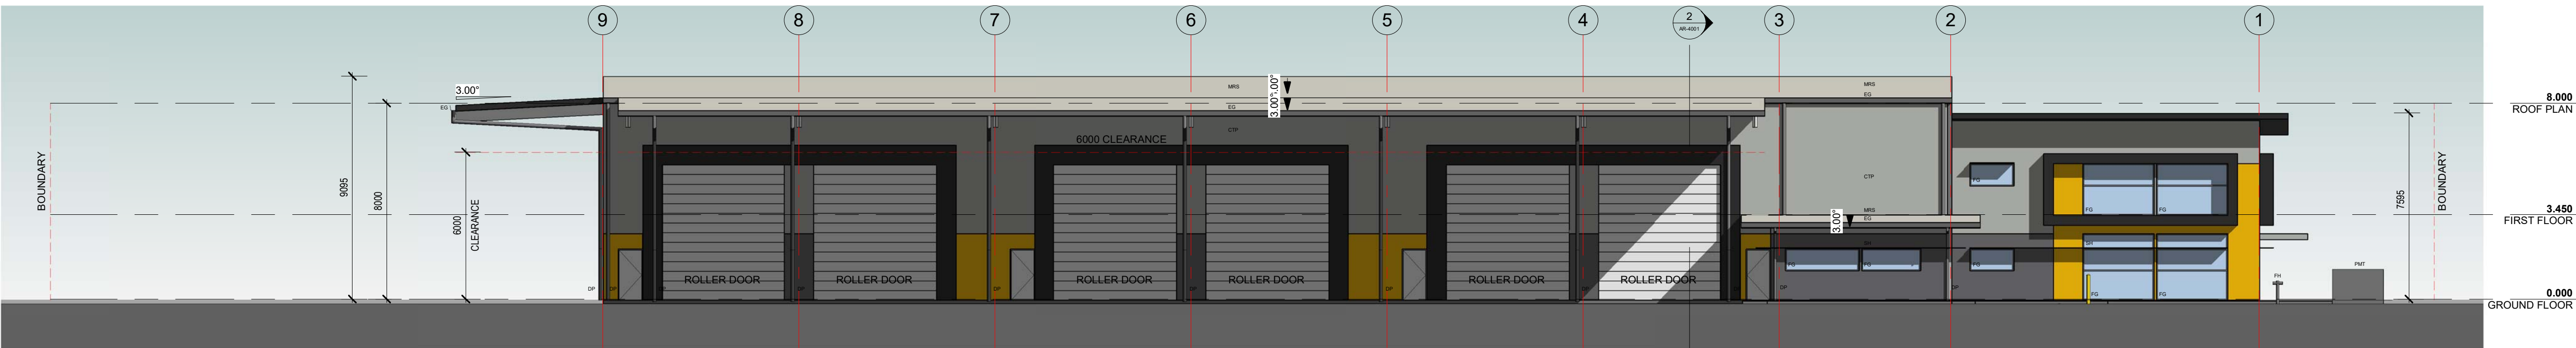


2 NORTH ELEVATION
1 : 150

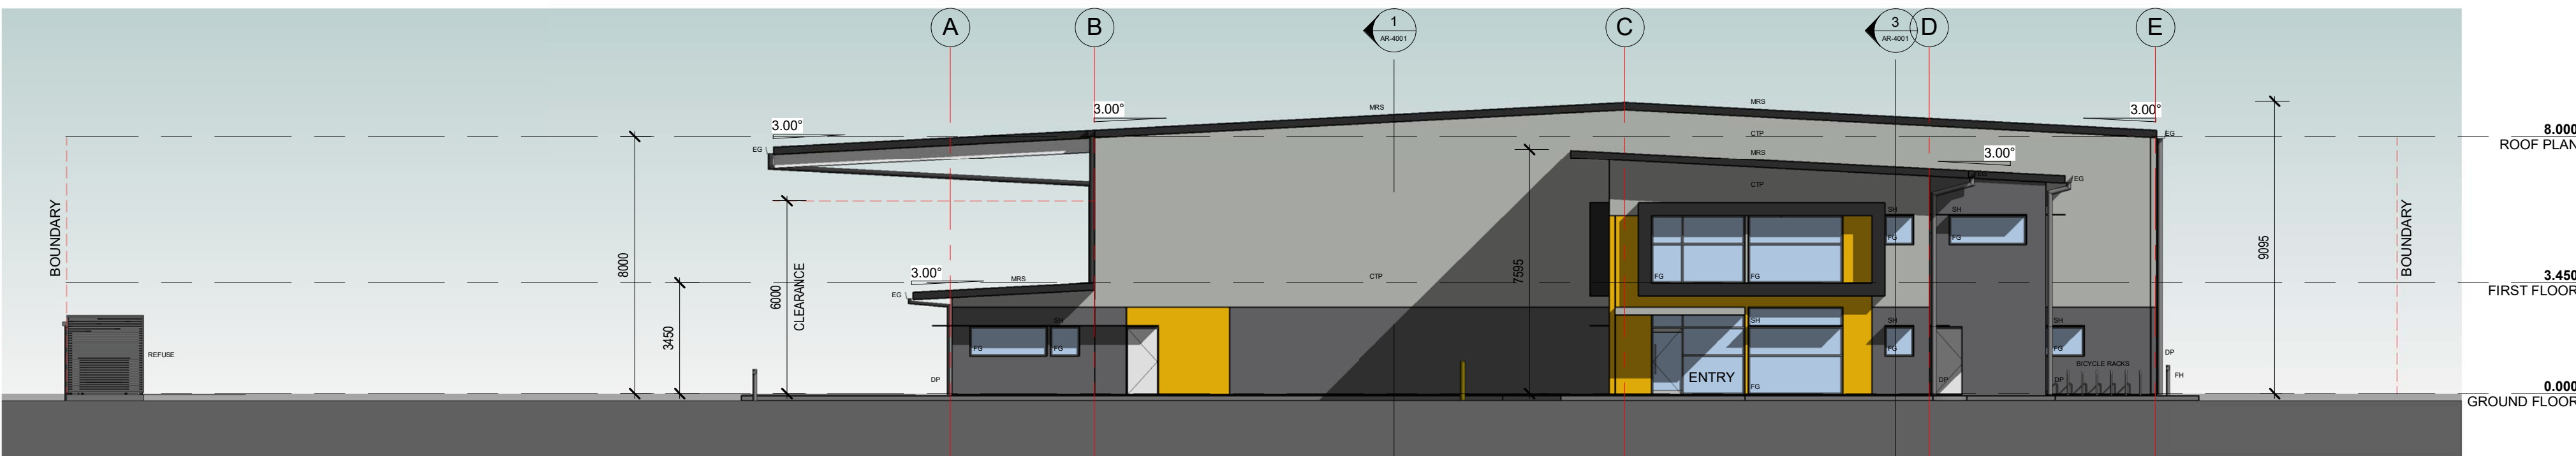

1 WEST ELEVATION
1 : 150

PRELIMINARY ONLY
NOT FOR CONSTRUCTION

COPYRIGHT - THIS DOCUMENT IS AND SHALL REMAIN THE PROPERTY OF MULTI SPAN AUSTRALIA GROUP PTY. LTD. THE DOCUMENTS MAY ONLY BE USED FOR THE PURPOSE FOR WHICH IT WAS COMMISSIONED AND IN ACCORDANCE WITH THE TERMS OF ENGAGEMENT. UNAUTHORISED USE OF THIS DOCUMENT IN ANY FORM WHATSOEVER IS PROHIBITED. ©

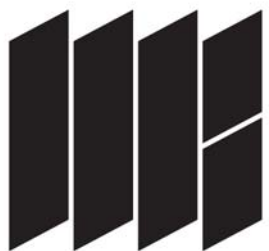

MULTI SPAN
AUSTRALIA
DESIGN CONSTRUCT

Architectural & Engineering Design Consultants
Construction Management
Structural Steel Fabrication & Erection
Commercial / Industrial / Residential Developments
A.B.N. 31 147 474 628

32 Precision Street,
Salisbury, Queensland
4107, Australia
T 07 3274 4209
F 07 3875 1012
info@multispan.com.au
www.multispan.com.au

CLIENT:
MS PROJECTS


PROJECT DESCRIPTION:
WAREHOUSE AND OFFICE

SITE ADDRESS:
**TENANCY 5, LOT 1 CHRISTENSEN
ROAD, STAYPLTON**


DRAWING TITLE(S):
ELEVATIONS

AMENDMENTS			
REV	DATE	DESCRIPTION	BY
C	22.04.21	REVISED DA ISSUE	AR
B	12.04.21	DA ISSUE	AR
A	12.03.21	SCHEMATIC DEVELOPMENT	AR


SCALE: 1 : 150	@ A1	DRAWN: AR	CHECKED: -
PROJECT NUMBER: 4994	PROJECT START DATE: 25.02.2021		
PROJECT STAGE: SK	DRAWING NUMBER: -AR-3001	REVISION: C	

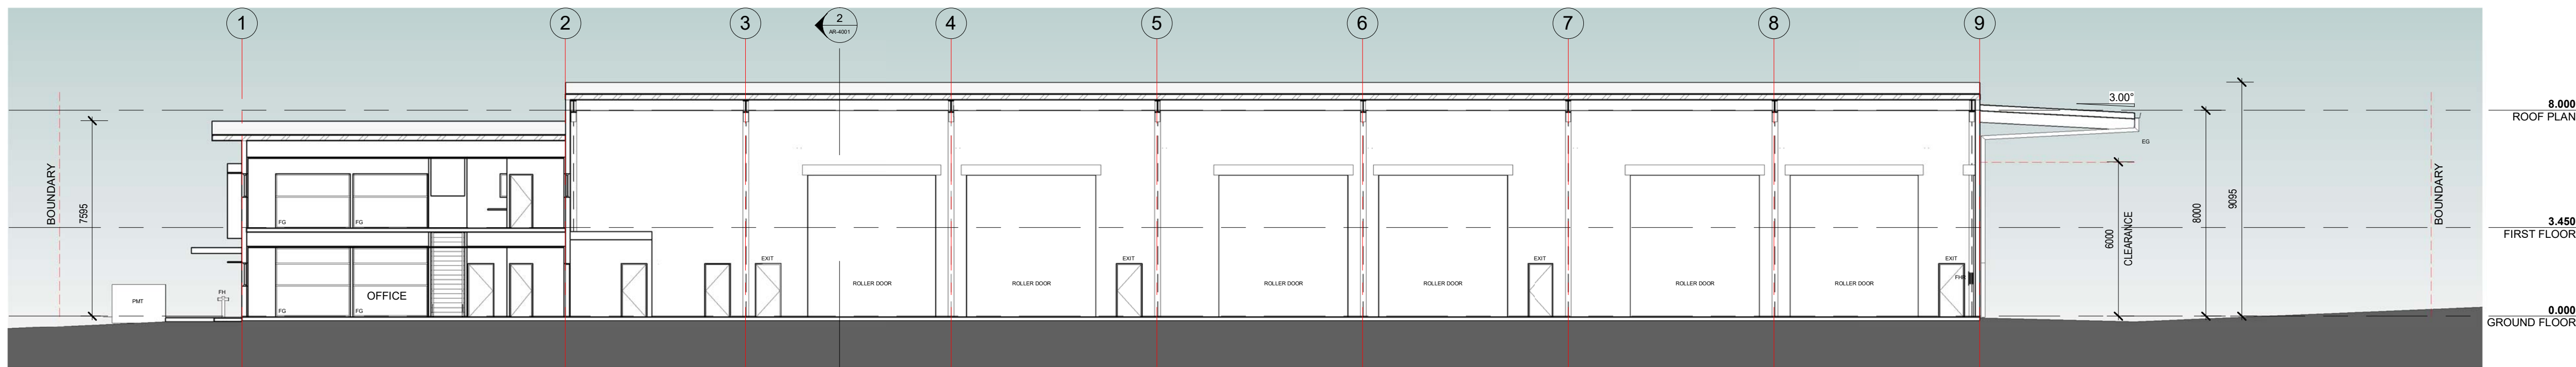

3 SECTION 3
1:150

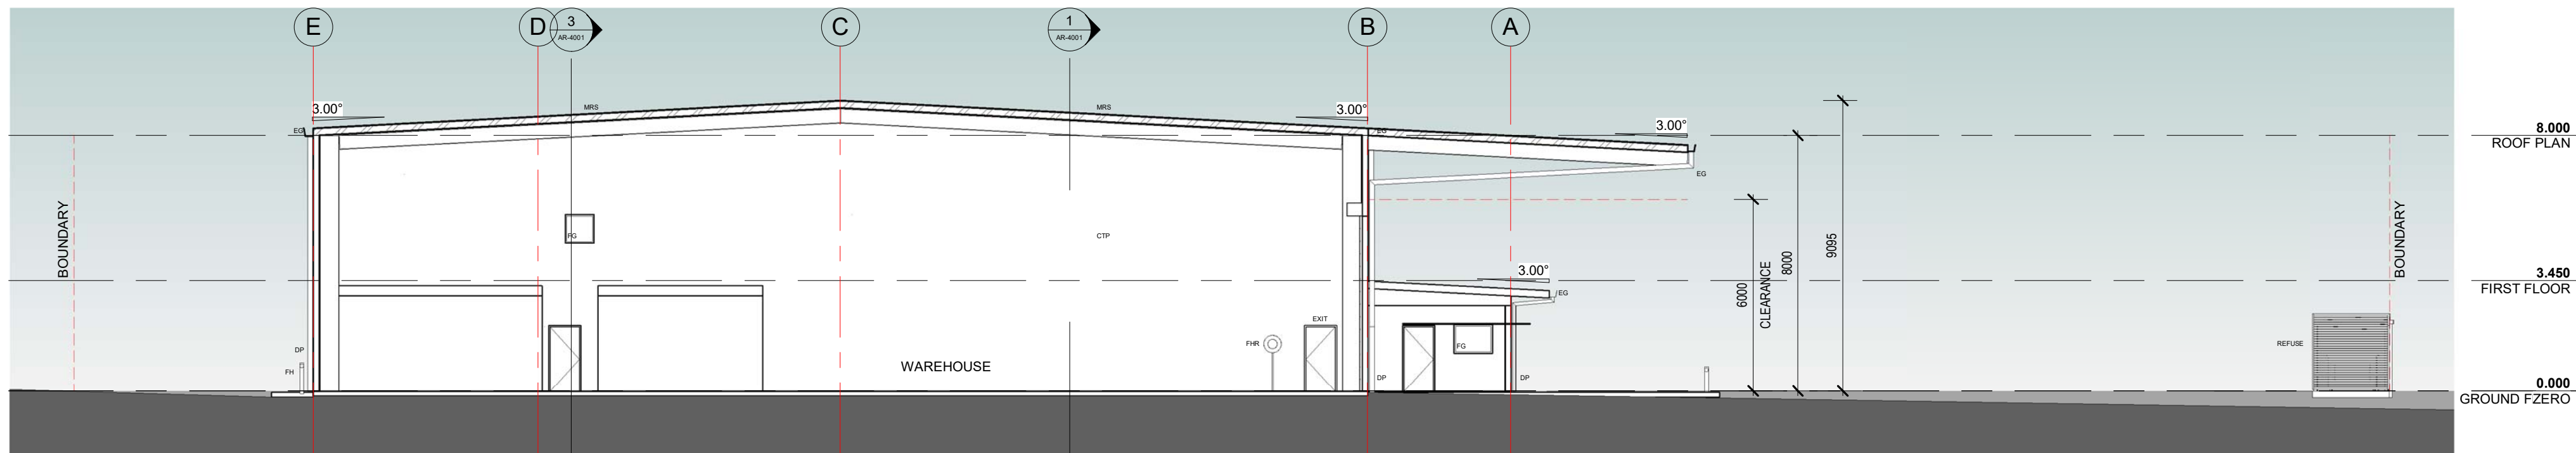

2 SECTION 2
1:150

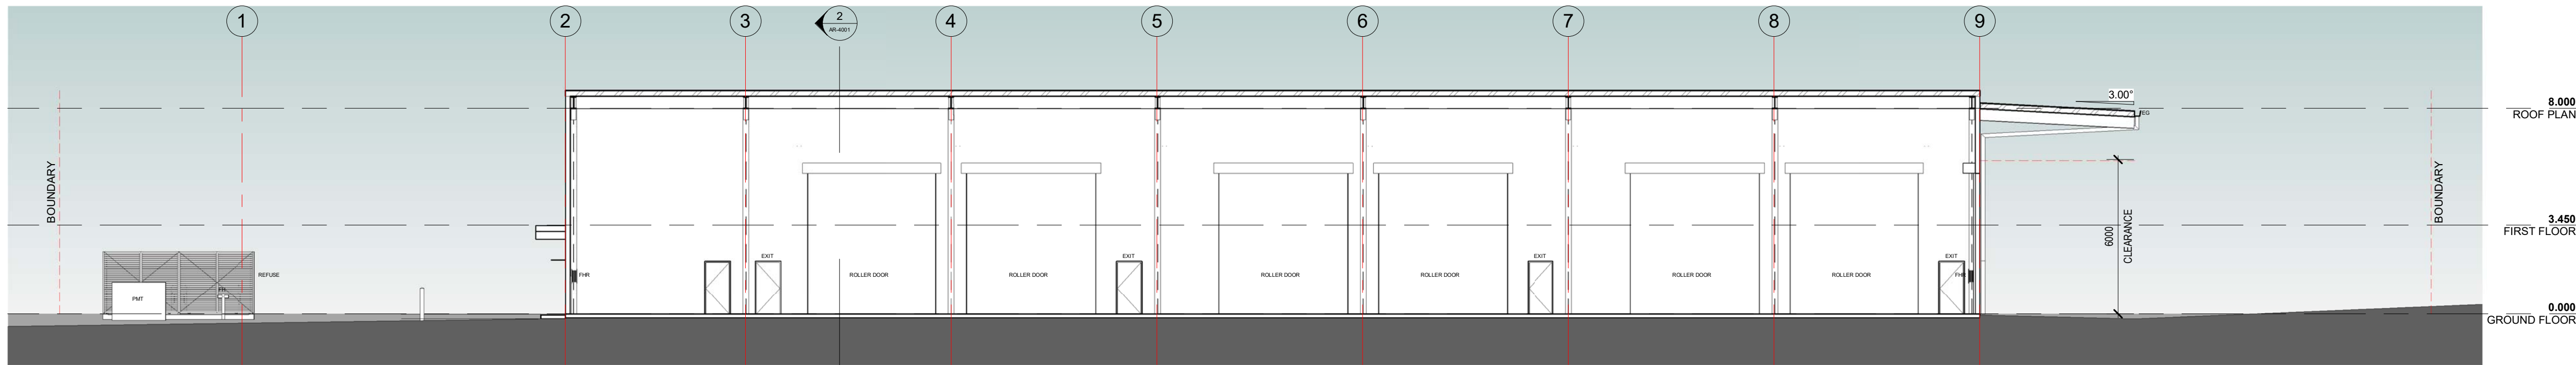

1 SECTION 1
1:150

PRELIMINARY ONLY
NOT FOR CONSTRUCTION



MULTI SPAN
AUSTRALIA
DESIGN CONSTRUCT

Architectural & Engineering Design Consultants
Construction Management
Structural Steel Fabrication & Erection
Commercial / Industrial / Residential Developments
A.B.N. 31 147 474 628
T 07 3274 4209
F 07 3875 1012
info@multispan.com.au
www.multispan.com.au



CLIENT:
MS PROJECTS

PROJECT DESCRIPTION:
WAREHOUSE AND OFFICE

SITE ADDRESS:
**TENANCY 5, LOT 1 CHRISTENSEN
ROAD, STAYPLTON**

DRAWING TITLE(S):
SECTIONS

AMENDMENTS					SCALE:	@	A1	DRAWN:	CHECKED:
REV	DATE	DESCRIPTION	BY	AR	1: 150			AR	-
B	22.04.21	REVISED DA ISSUE	AR		PROJECT NUMBER:		PROJECT START DATE:		
A	12.04.21	DA ISSUE	AR		4994		25.02.2021		
					PROJECT STAGE:	DRAWING NUMBER:		REVISION:	
					SK	- AR-4001		B	

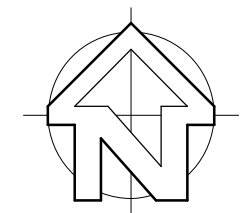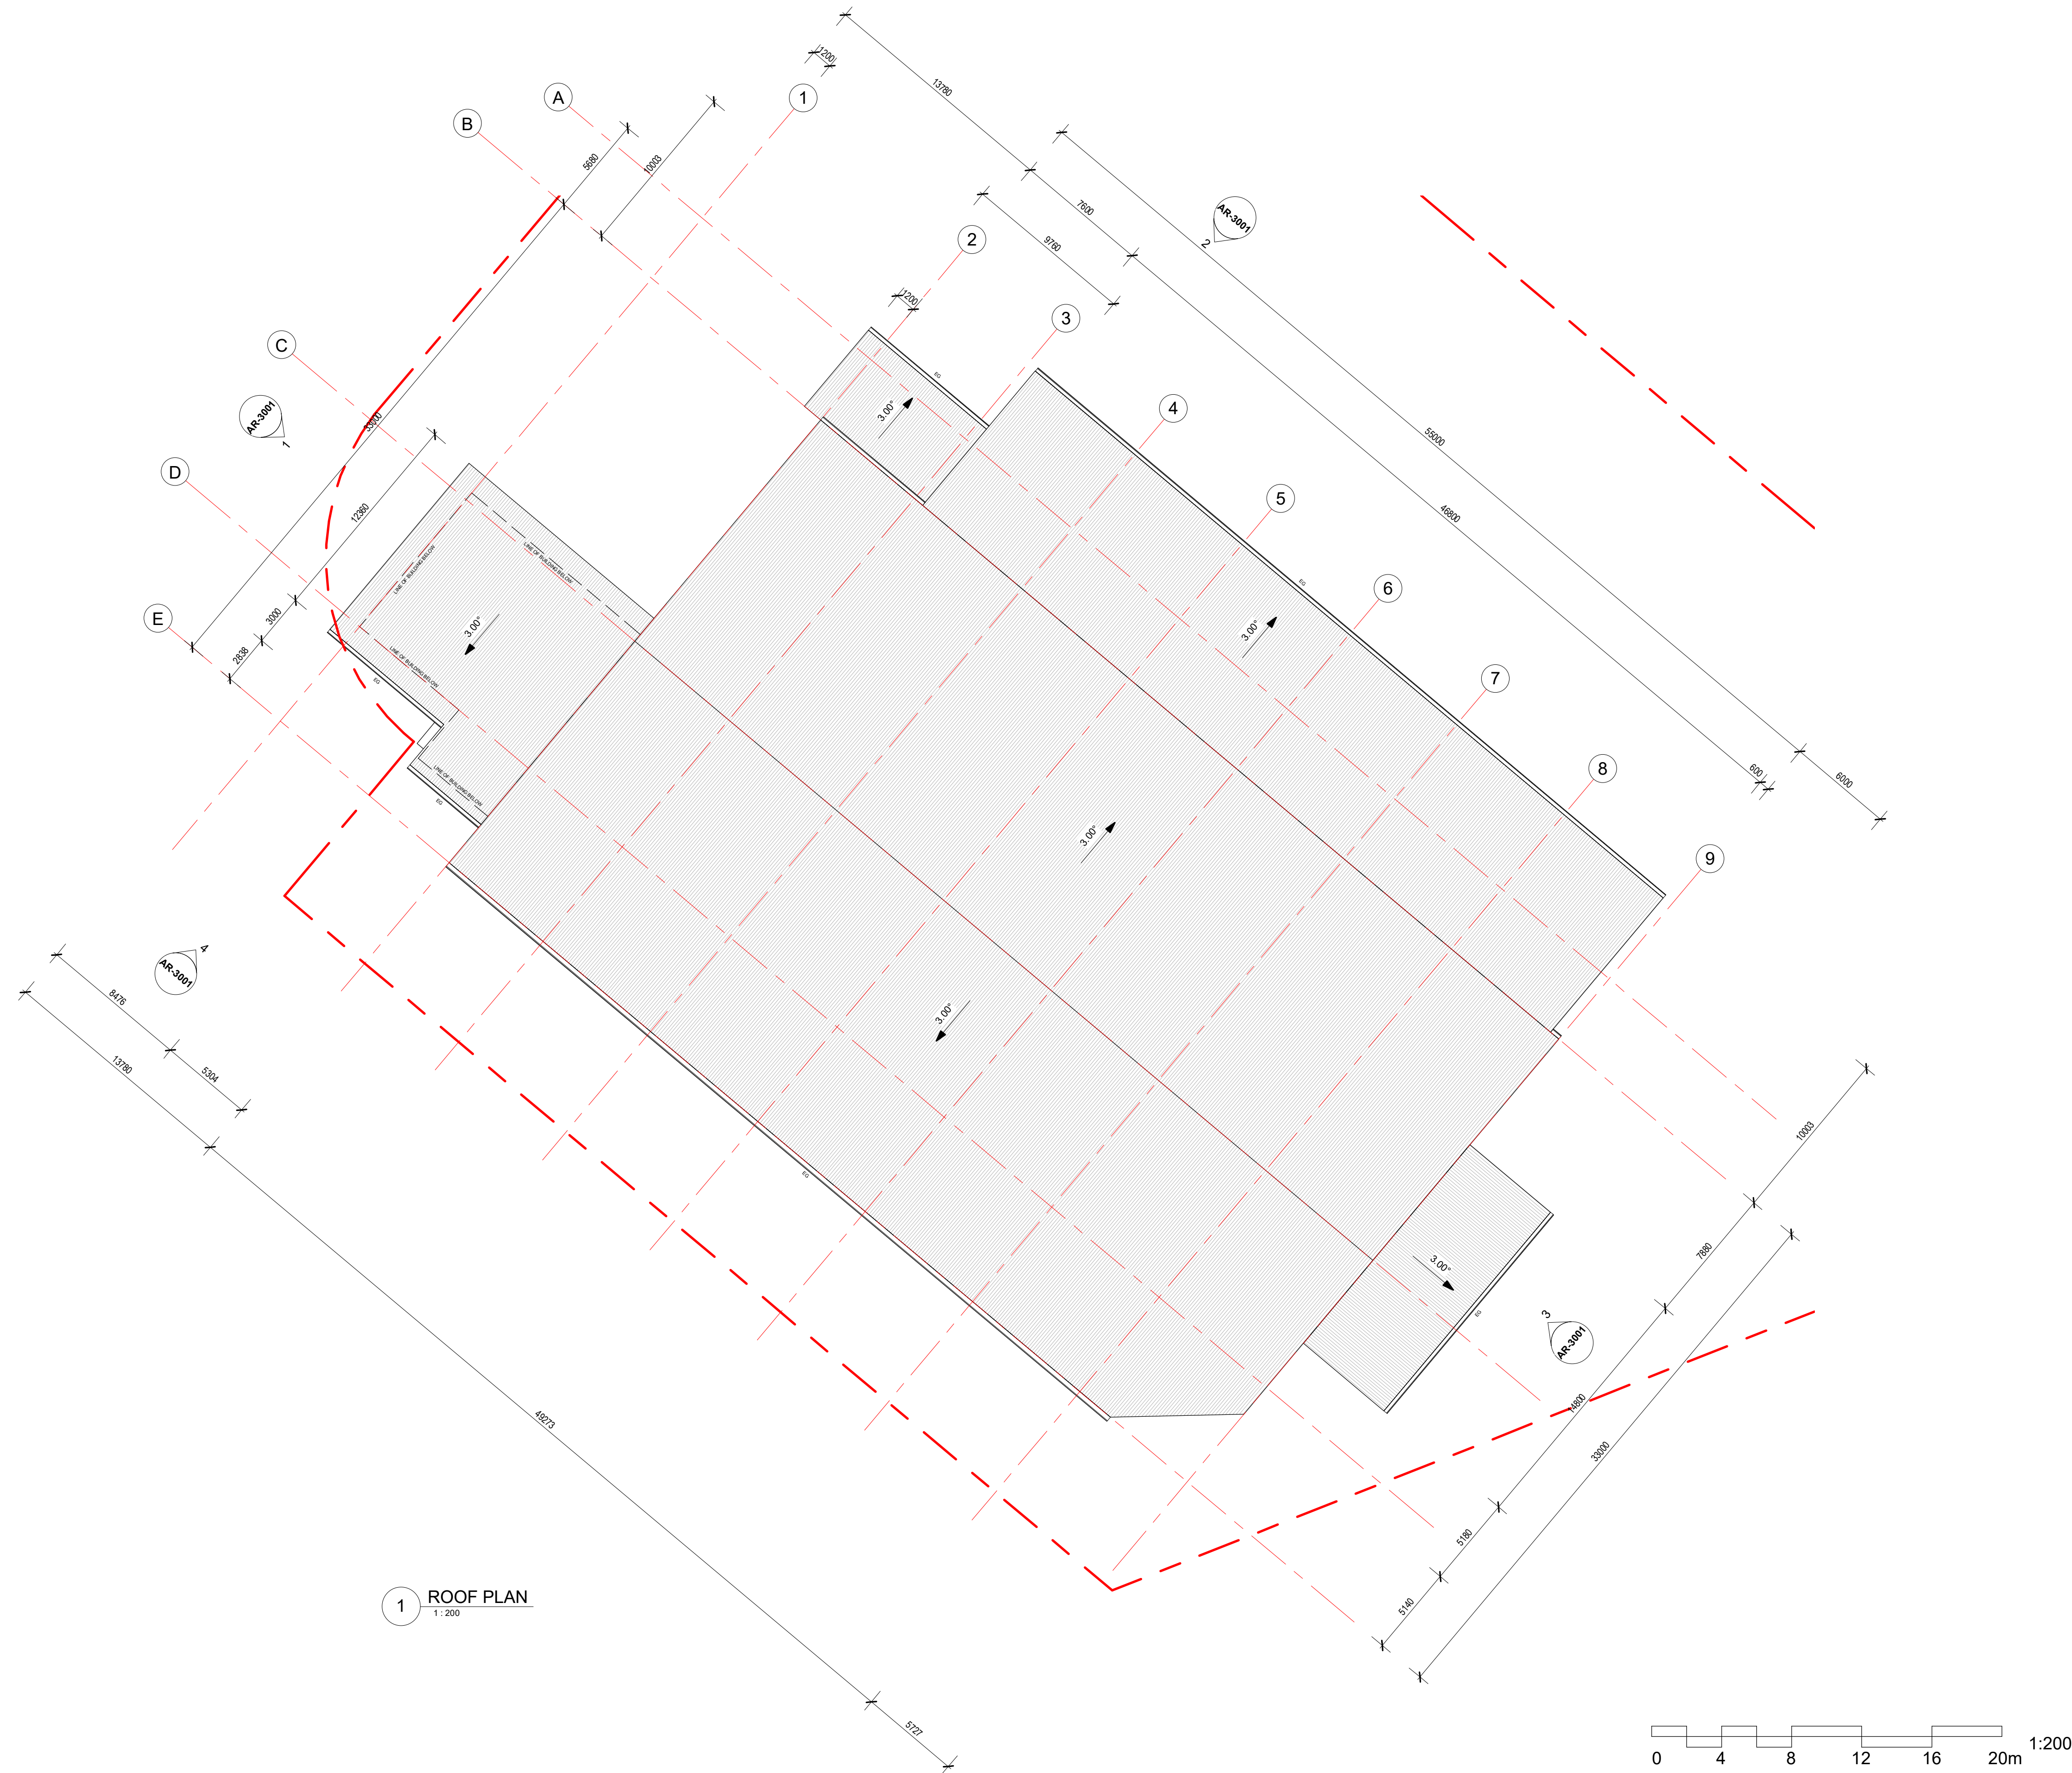

PRELIMINARY ONLY
NOT FOR CONSTRUCTION

COPYRIGHT - THIS DOCUMENT IS AND SHALL REMAIN THE PROPERTY OF MULTISPAN AUSTRALIA GROUP PTY. LTD. THE DOCUMENTS MAY ONLY BE USED FOR THE PURPOSE FOR WHICH IT WAS COMMISSIONED AND IN ACCORDANCE WITH THE TERMS OF ENGAGEMENT. UNAUTHORISED USE OF THIS DOCUMENT IN ANY FORM WHATSOEVER IS PROHIBITED. ©	 MULTI SPAN AUSTRALIA DESIGN CONSTRUCT	Architectural & Engineering Design Consultants Construction Management Structural Steel Fabrication & Erection Commercial / Industrial / Residential Developments A.B.N. 31 147 474 628 T 07 3274 4209 F 07 3875 1012 info@multispan.com.au www.multispan.com.au	32 Precision Street, Salisbury, Queensland 4107, Australia	CLIENT:	MS PROJECTS	SITE ADDRESS:	TENANCY 5, LOT 1 CHRISTENSEN ROAD, STAYPLTON	AMENDMENTS				SCALE: 1 : 200	@ A1	DRAWN: AR	CHECKED: -				
				PROJECT DESCRIPTION : WAREHOUSE AND OFFICE				DRAWING TITLE(S): ROOF PLAN				REV	DATE	DESCRIPTION	BY	PROJECT NUMBER: 4994		PROJECT START DATE: 25.02.2021	
													22.04.21	REVISED DA ISSUE	AR				
												A	12.04.21	DA ISSUE	AR				