



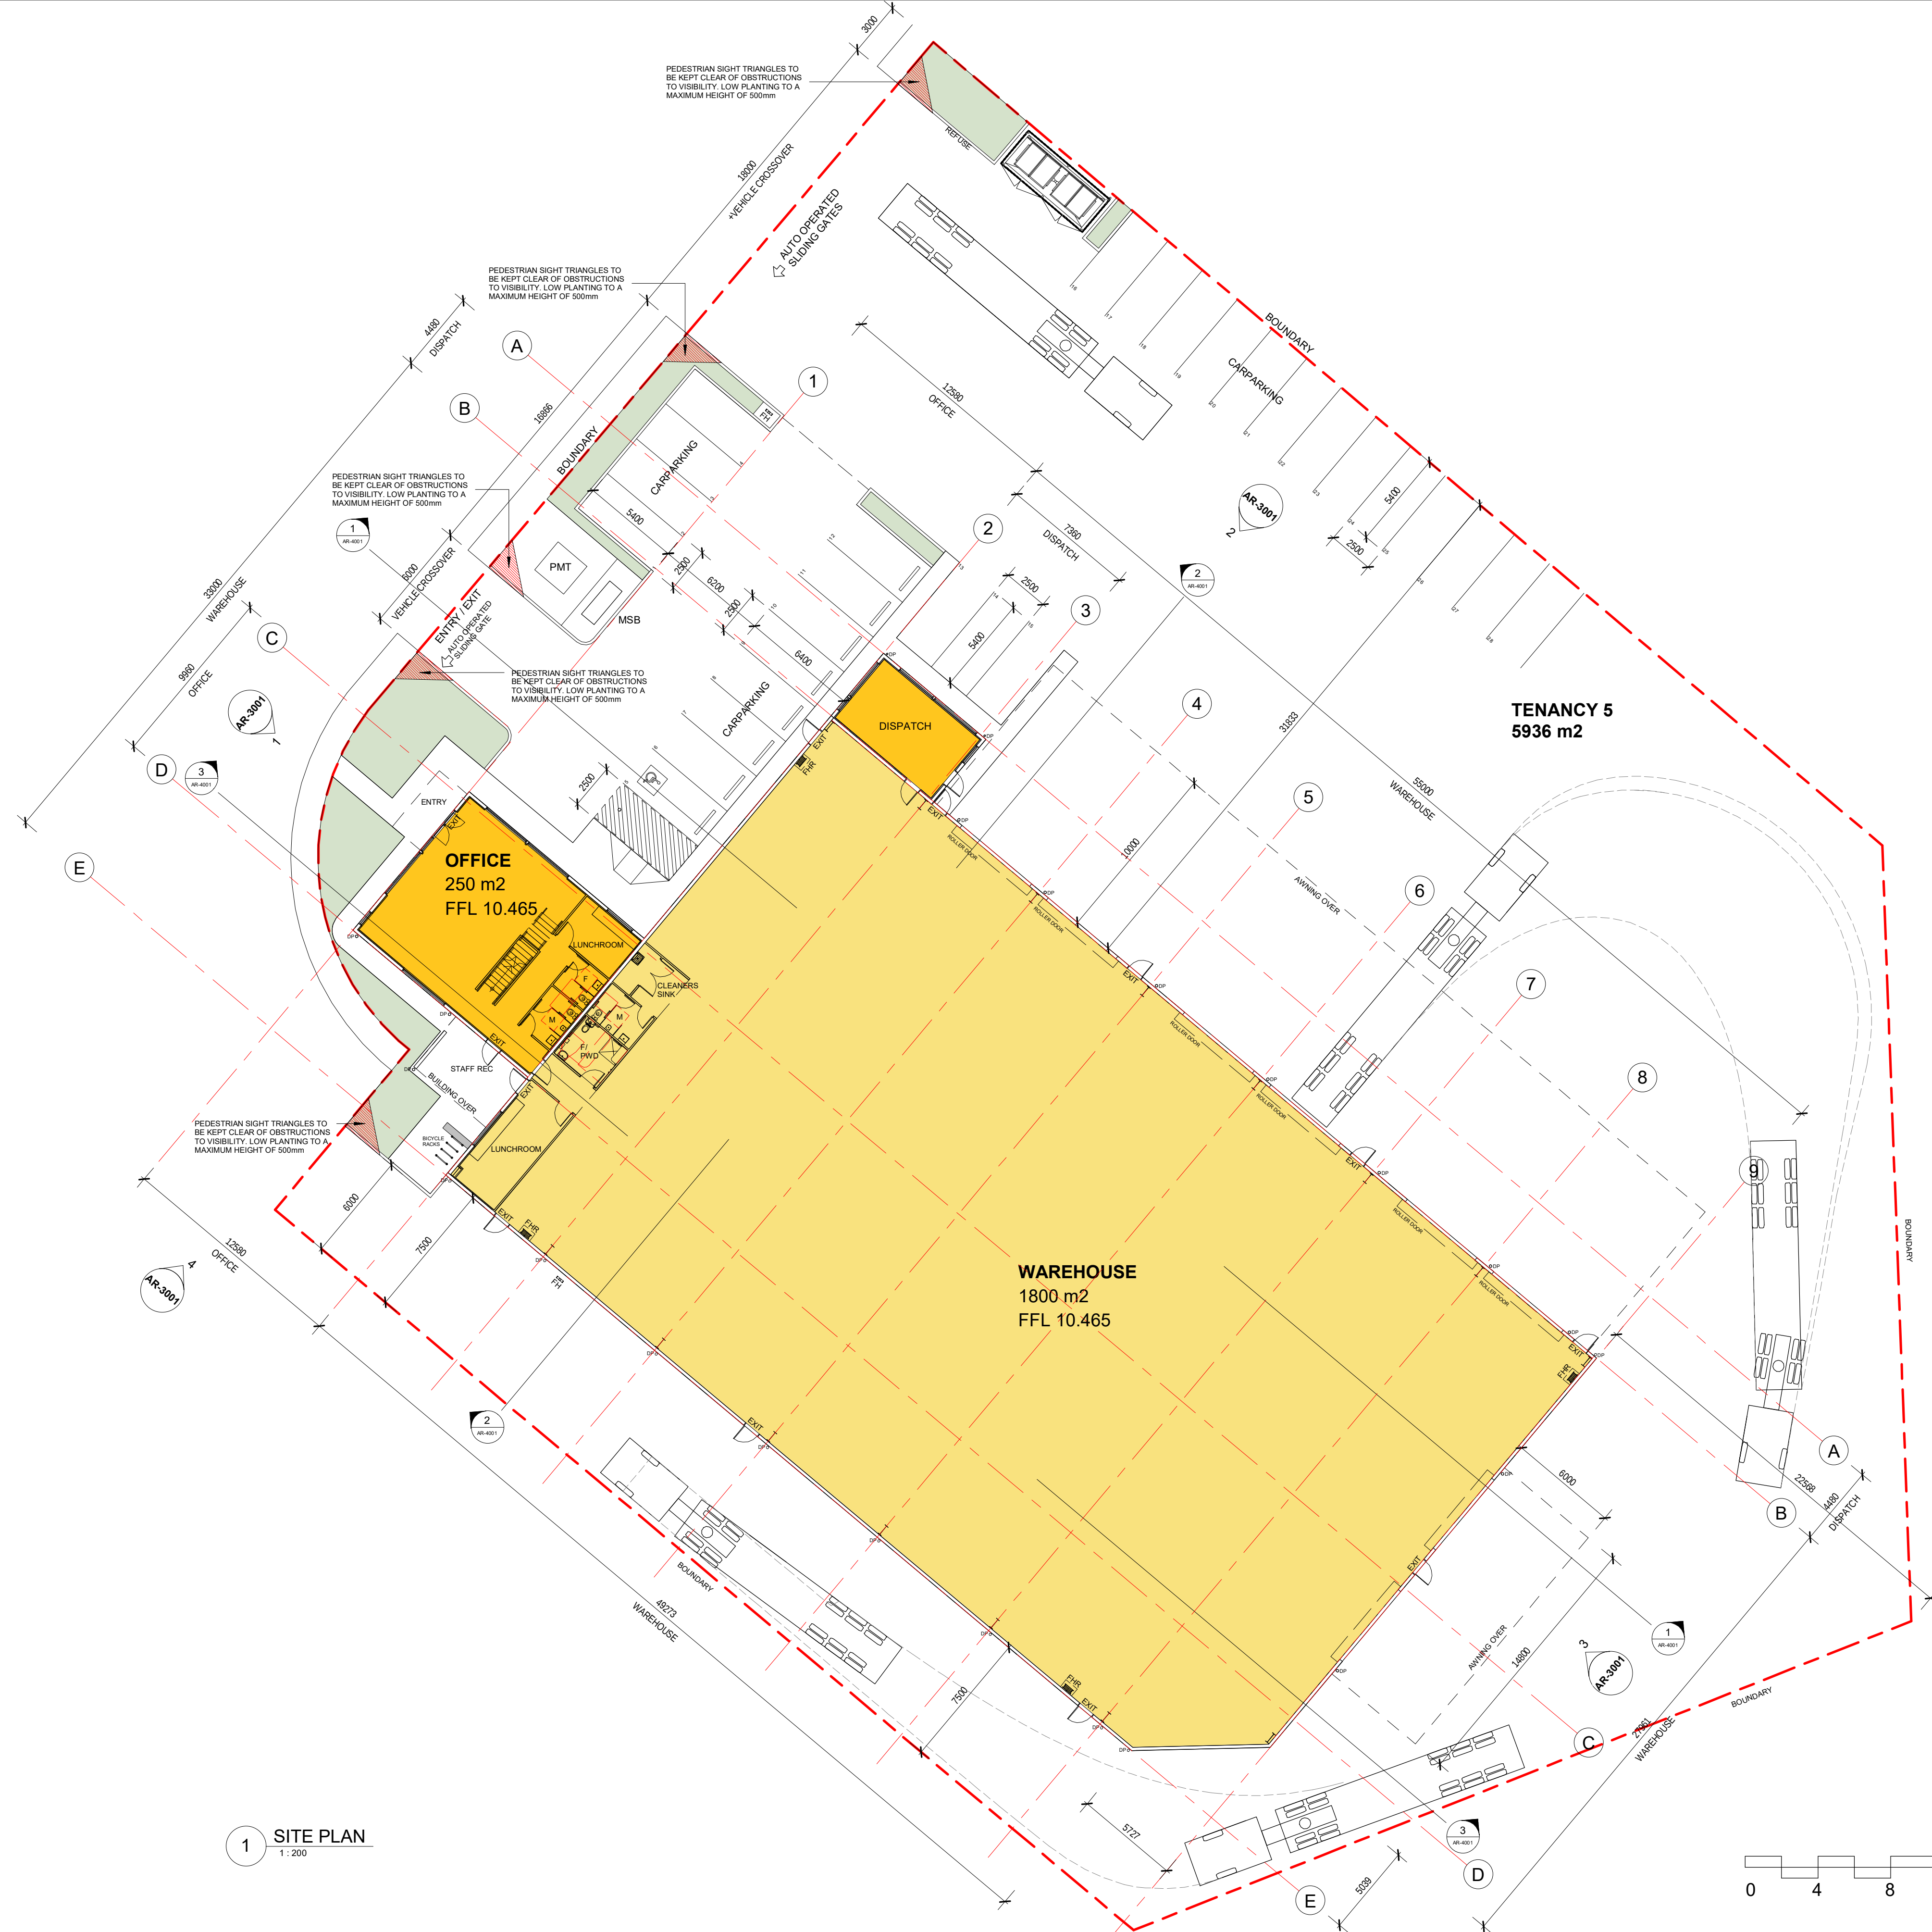

1 SITE PLAN
1 : 200

0 4 8 12 16 20m 1:200

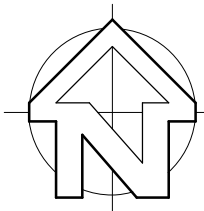

PRELIMINARY ONLY
NOT FOR CONSTRUCTION



MULTI SPAN
AUSTRALIA
DESIGN CONSTRUCT

Architectural & Engineering Design Consultants
Construction Management
Structural Steel Fabrication & Erection
Commercial / Industrial / Residential Developments
A.B.N. 31 147 474 628

32 Precision Street,
Salisbury, Queensland
4107, Australia
T 07 3274 4209
F 07 3875 1012
info@multispan.com.au
www.multispan.com.au

CLIENT:
MS PROJECTS


PROJECT DESCRIPTION:
WAREHOUSE AND OFFICE

SITE ADDRESS:
**TENANCY 5, LOT 1 CHRISTENSEN
ROAD, STAYPLTON**



DRAWING TITLE(S):
SITE PLAN

AMENDMENTS			
REV	DATE	DESCRIPTION	BY
J	24.05.21	DA DETAIL ADDED	AR
I	18.05.21	CIVIL ADDED	AR
H	29.04.21	REVISED DA ISSUE	AR
G	22.04.21	REVISED DA ISSUE	AR
F	12.04.21	DA ISSUE	AR
E	24.03.21	SCHEMATIC DEVELOPMENT	AR
D	12.03.21	SCHEMATIC DEVELOPMENT	AR


SCALE: 1 : 200	@ A1	DRAWN: AR	CHECKED: -
PROJECT NUMBER: 4994	PROJECT START DATE: 25.02.2021		
PROJECT STAGE: SK	DRAWING NUMBER: -AR-1001	REVISION: J	

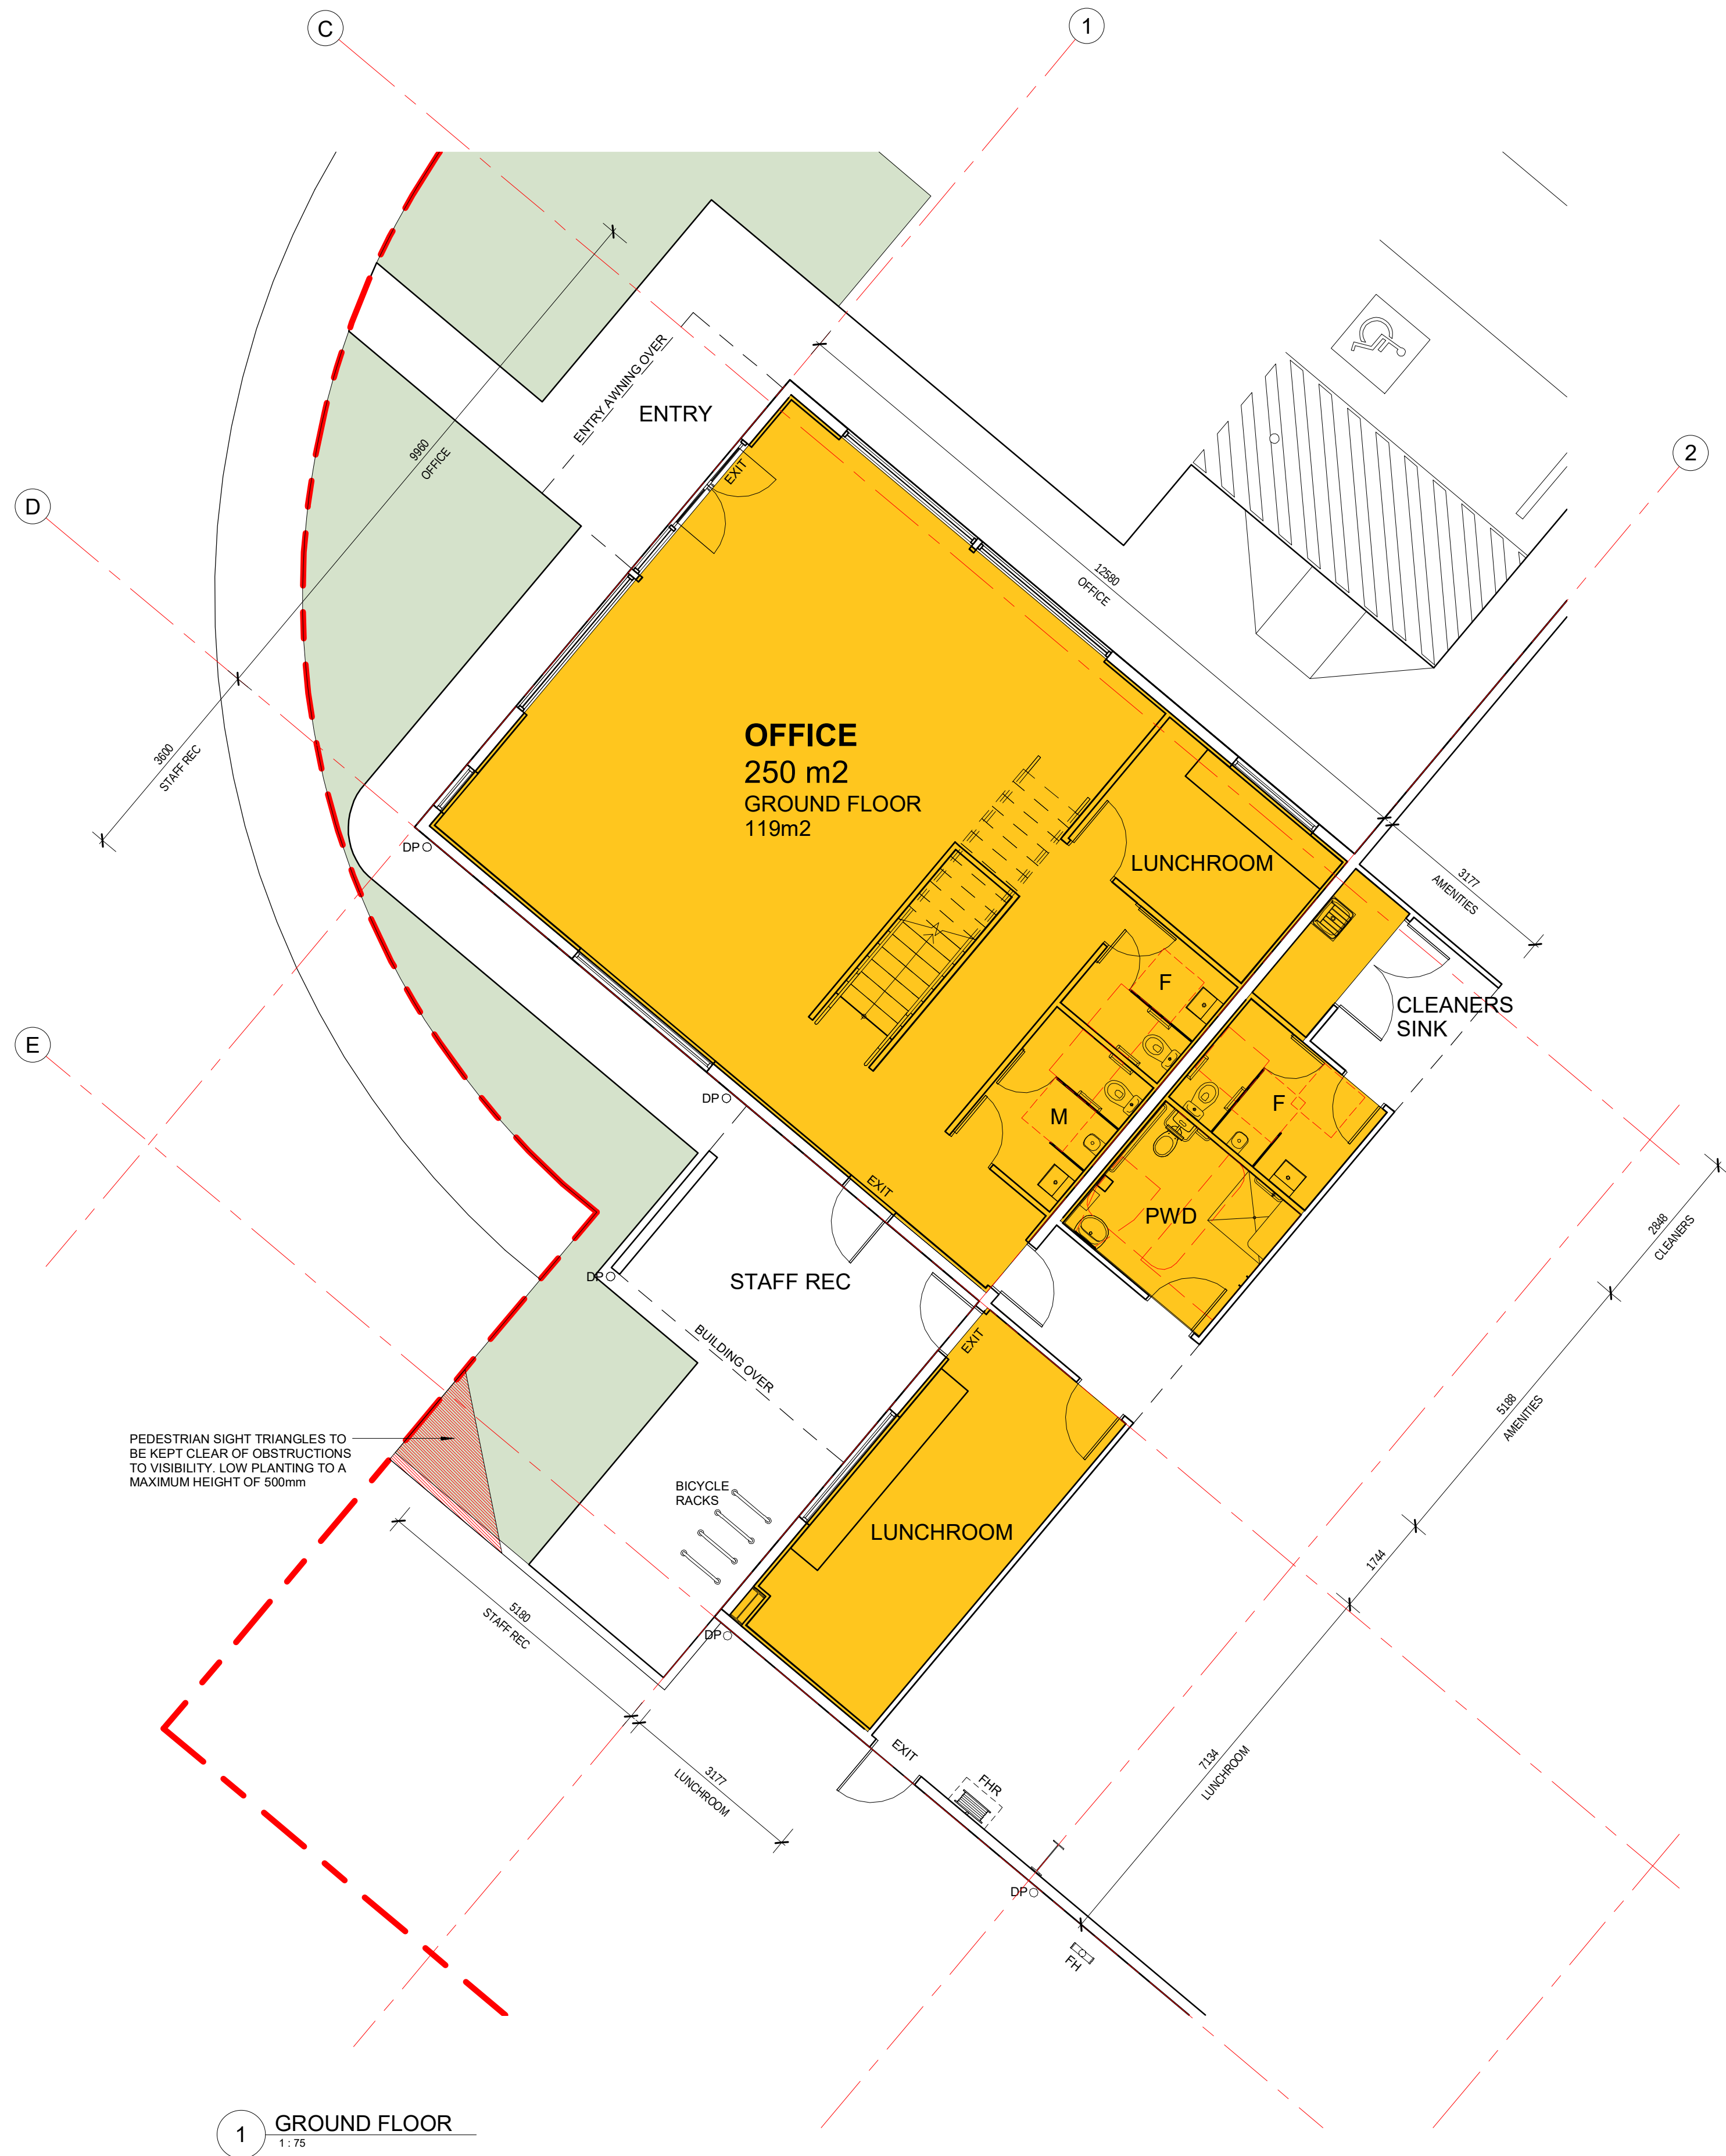

1 GROUND FLOOR
1:75

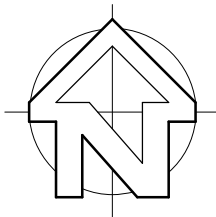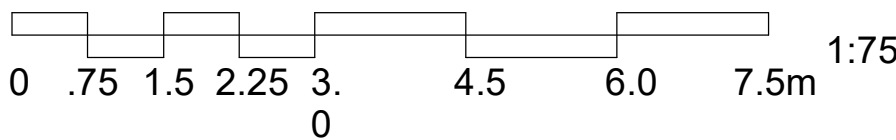

PRELIMINARY ONLY
NOT FOR CONSTRUCTION

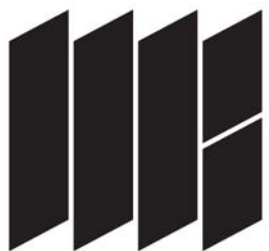

MULTI SPAN
AUSTRALIA
DESIGN CONSTRUCT

Architectural & Engineering Design Consultants
Construction Management
Structural Steel Fabrication & Erection
Commercial / Industrial / Residential Developments
A.B.N. 31 147 474 628

32 Precision Street,
Salisbury, Queensland
4107, Australia
T 07 3274 4209
F 07 3875 1012
info@multispan.com.au
www.multispan.com.au

CLIENT:
MS PROJECTS

PROJECT DESCRIPTION:
WAREHOUSE AND OFFICE

SITE ADDRESS:
**TENANCY 5, LOT 1 CHRISTENSEN
ROAD, STAYPLTON**

DRAWING TITLE(S):
GROUND FLOOR PLAN

AMENDMENTS			
REV	DATE	DESCRIPTION	BY
D	24.05.21	DA DETAIL ADDED	AR
C	29.04.21	REVISED DA ISSUE	AR
B	22.04.21	REVISED DA ISSUE	AR
A	12.04.21	DA ISSUE	AR

SCALE: 1:75	@ A1	DRAWN: AR	CHECKED: -
PROJECT NUMBER: 4994	PROJECT START DATE: 25.02.2021		
PROJECT STAGE: SK	DRAWING NUMBER: -AR-2001	REVISION: D	