


PLANS AND DOCUMENTS referred to in the
DEVELOPMENT APPROVAL

Application No: MCU/2021/169

Dated: 20 July 2021

Development shall comply with the
conditions of approval as detailed in the
Decision Notice and Council's Planning
Scheme, Local Laws and Planning Policies

PROJECT NOTE(S):

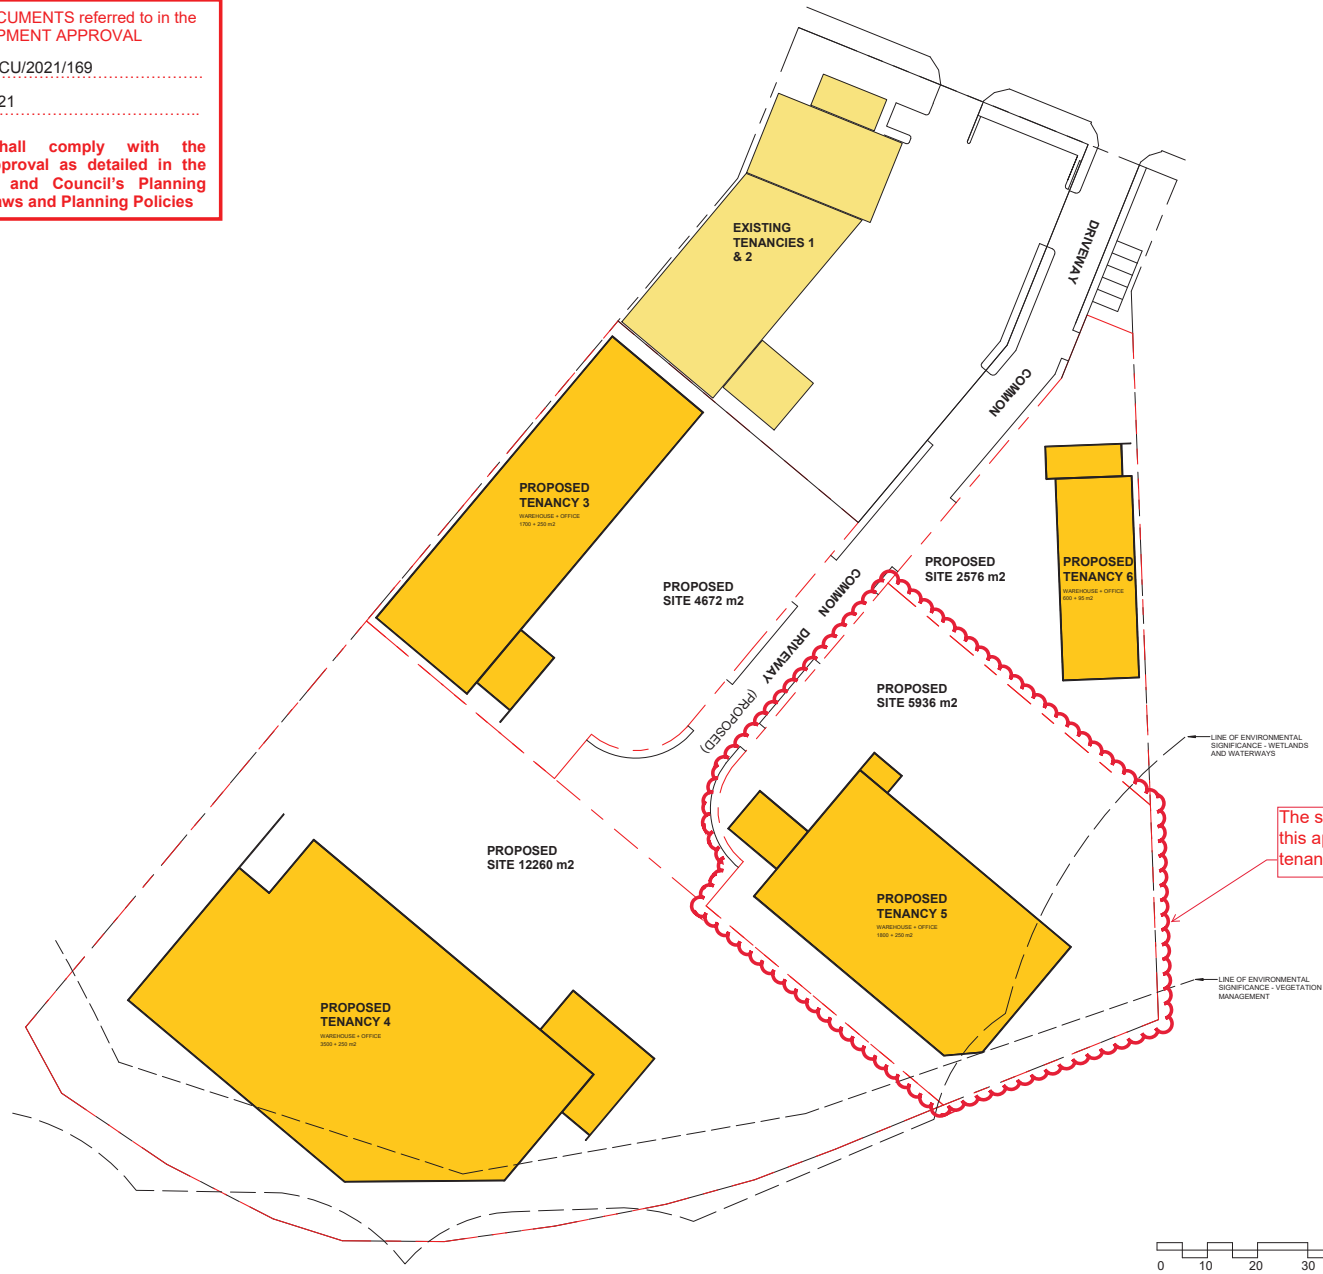

The subject of
this application is
tenancy 5 only



PRELIMINARY ONLY
NOT FOR CONSTRUCTION

COPYRIGHT - THIS DOCUMENT IS AND
SHALL REMAIN THE PROPERTY OF
MULTISPAN AUSTRALIA GROUP PTY
LTD. THE DOCUMENTS MAY ONLY BE
USED FOR THE PURPOSE FOR WHICH
IT WAS COMMISSIONED AND IN
ACCORDANCE WITH THE TERMS OF
ENGAGEMENT. UNAUTHORISED USE
OF THIS DOCUMENT IN ANY FORM
WHATSOEVER IS PROHIBITED. ©



Architectural & Engineering Design Consultants
Construction Management
Structural Steel Fabrication & Erection
Commercial / Industrial / Residential Developments

A.B.N. 31 147 474 628

T 07 3274 4209
F 07 3875 1012
info@multispan.com.au
www.multispan.com.au

CLIENT:
BURNSIDE SYNDICATE PTY LTD

PROJECT DESCRIPTION:
**PROXIMITY AT YATALA - MASTER
PLAN**

SITE ADDRESS:
**80 - 161 CHRISTENSEN ROAD
SOUTH, STAYPLTON QLD**

DRAWING TITLE(S):
LOT 1 MASTER PLAN

AMENDMENTS				SCALE:	©	A1	AR	CHECKED:
REV	DATE	DESCRIPTION	BY	PROJECT NUMBER:	PROJECT START DATE:			
D	16.04.21	DATE ISSUE	AR	4896	02.21			
C	18.03.21	OVERLAYS ADDED	AR					
B	03.03.21	DESIGN DEVELOPMENT	AR					
A	25.02.21	DESIGN DEVELOPMENT	AR					
				PROJECT STAGE:	DRAWING NUMBER:	REVISION:		
				SK	-AR-1000	D		


15/04/2021 12:06:27 PM

PLANS AND DOCUMENTS referred to in the
DEVELOPMENT APPROVAL

Application No: **MCU/2021/169**

Dated: **20 July 2021**

Development shall comply with the
conditions of approval as detailed in the
Decision Notice and Council's Planning
Scheme, Local Laws and Planning Policies

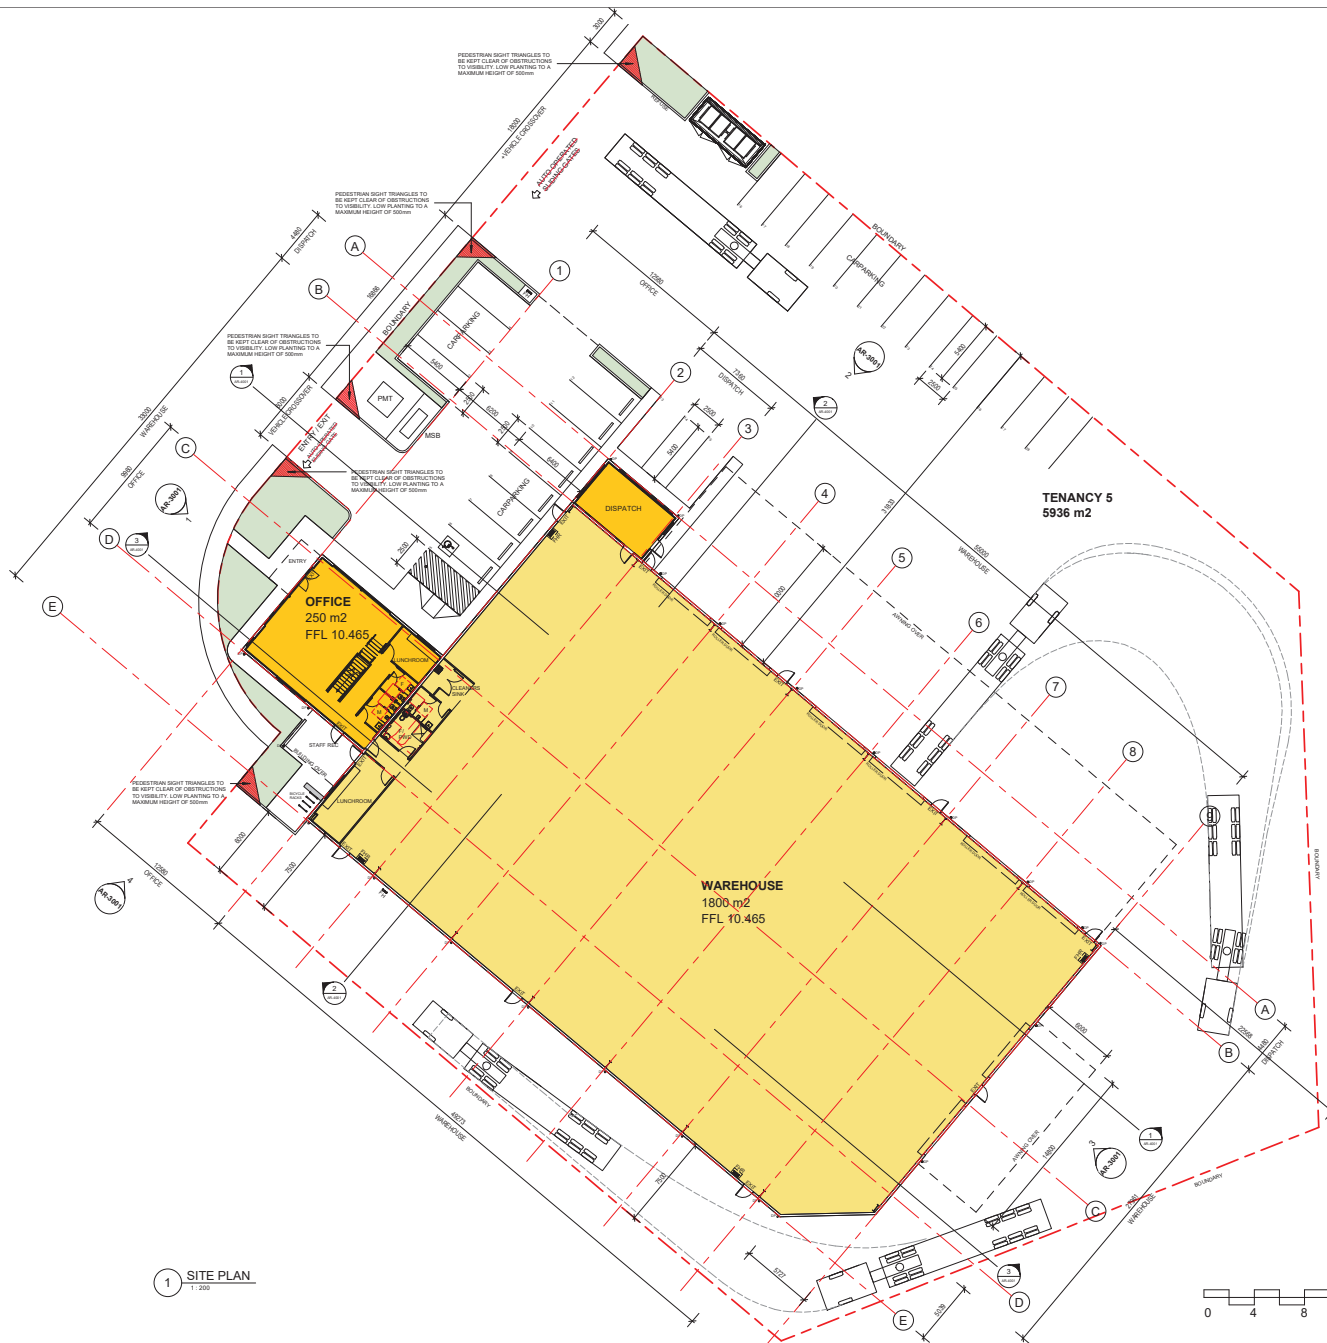

1 SITE PLAN
1:200

0 4 8 12 16 20m 1:200



PRELIMINARY ONLY
NOT FOR CONSTRUCTION

COPYRIGHT - THIS DOCUMENT IS AND SHALL REMAIN THE PROPERTY OF MULTI SPAN AUSTRALIA GROUP PTY LTD. THE DOCUMENTS MAY ONLY BE USED FOR THE PURPOSE FOR WHICH IT WAS COMMISSIONED AND IN ACCORDANCE WITH THE TERMS OF ENGAGEMENT. UNAUTHORIZED USE OF THIS DOCUMENT IN ANY FORM WHATSOEVER IS PROHIBITED. ©



Architectural & Engineering Design Consultants
Construction Management
Structural Steel Fabrication & Erection
Commercial / Industrial / Residential Developments

A.B.N. 31 147 474 628

32 Precision Street,
Sailbury, Queensland
4107, Australia
T 07 3274 4209
F 07 3875 1012
info@multispan.com.au
www.multispan.com.au


CLIENT
MS PROJECTS

PROJECT DESCRIPTION
WAREHOUSE AND OFFICE

SITE ADDRESS
**TENANCY 5, LOT 1 CHRISTENSEN
ROAD, STAYPLTON**


DRAWING TITLE(S)
SITE PLAN

AMENDMENTS				SCALE	©	A1	DRAWN	CHECKED
REV	DATE	DESCRIPTION	BY	PROJECT NUMBER	PROJECT START DATE			
-J	24.05.21	DA DETAIL ADDED	AR	4994	25.02.2021			
-I	18.05.21	CHWL ADDED	AR					
-H	29.01.21	REVISED DA ISSUE	AR					
-G	22.04.21	REVISED DA ISSUE	AR					
-F	12.04.21	DA ISSUE	AR					
-E	24.03.21	SCHEMATIC DEVELOPMENT	AR	PROJECT STAGE:	DRAWING NUMBER:			
-D	12.03.21	SCHEMATIC DEVELOPMENT	AR	SK	-AR-1001			
								REVISION: J

 


PRELIMINARY ONLY
NOT FOR CONSTRUCTION


COPYRIGHT - THIS DOCUMENT IS AND SHALL REMAIN THE PROPERTY OF MULTI SPAN AUSTRALIA GROUP PTY LTD. THE DOCUMENTS MAY ONLY BE USED FOR THE PURPOSE FOR WHICH IT WAS COMMISSIONED AND NOT BE REPRODUCED OR TRANSMITTED IN ANY FORM OR BY ANY MEANS, ELECTRONIC OR MECHANICAL, INCLUDING PHOTOCOPYING, RECORDING, OR BY ANY INFORMATION STORAGE AND RETRIEVAL SYSTEM, WITHOUT PERMISSION IN WRITING FROM MULTI SPAN AUSTRALIA GROUP PTY LTD. WHATSOEVER IS PROHIBITED. ©				MULTI SPAN AUSTRALIA DESIGN CONSTRUCT		Architectural & Engineering Design Consultants Construction Management Structural Steel Fabrication & Erection Commercial / Industrial / Residential Developments A.B.N. 31 147 474 628 32 Preston Street, Southport Queensland 4107, Australia P 07 3274 4229 F 07 3275 012 info@multispan.com.au www.multispan.com.au		CLIENT: MS PROJECTS SITE ADDRESS: TENANCY 5, LOT 1 CHRISTENSEN ROAD, STAYPLTON DRAWING TITLE(S): GROUND FLOOR PLAN		PROJECT DESCRIPTION: WAREHOUSE AND OFFICE	
SCALE: 1:75		DRAWN: A1		CHECKED:		REV: DATE DESCRIPTION BY		PROJECT NUMBER:		PROJECT START DATE:	
1		24.09.21		DA DETAIL ADDED		JAR		4994		25.02.2021	
2		25.04.21		REVISED DA ISSUE		JAR		PROJECT STAGE:		REVISION:	
3		25.04.21		REVISED DA ISSUE		JAR		SK		-AR-2001	
4		19.04.21		DA ISSUE		JAR		D		D	

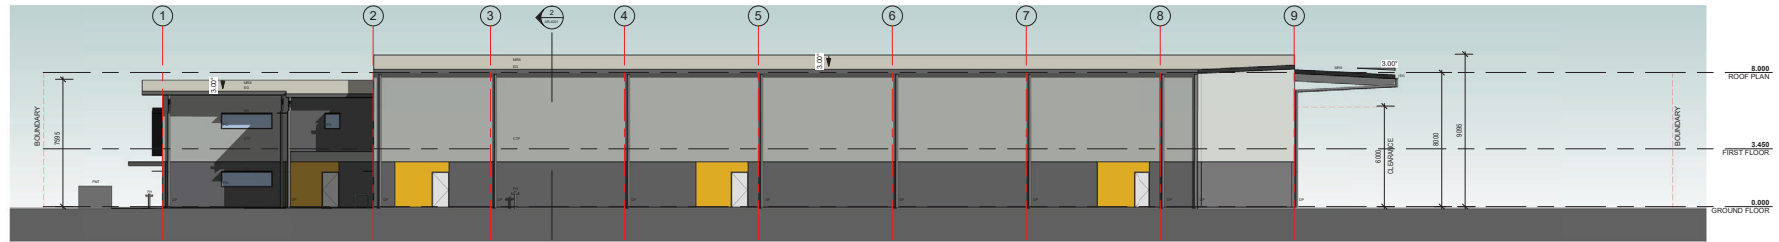


4 SOUTH ELEVATION
1:150

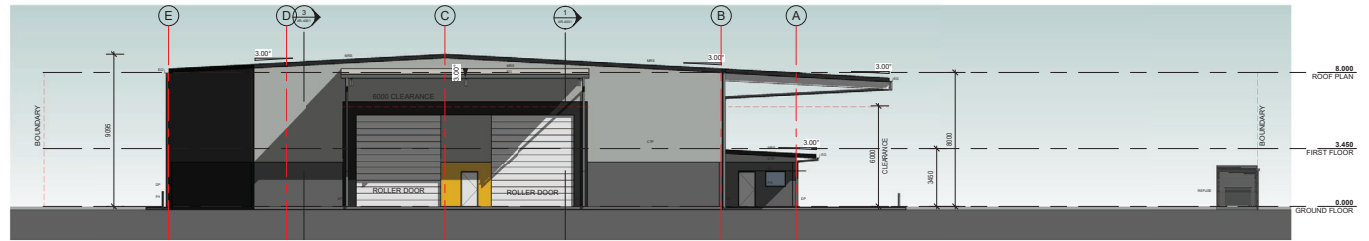

3 EAST ELEVATION
1:150

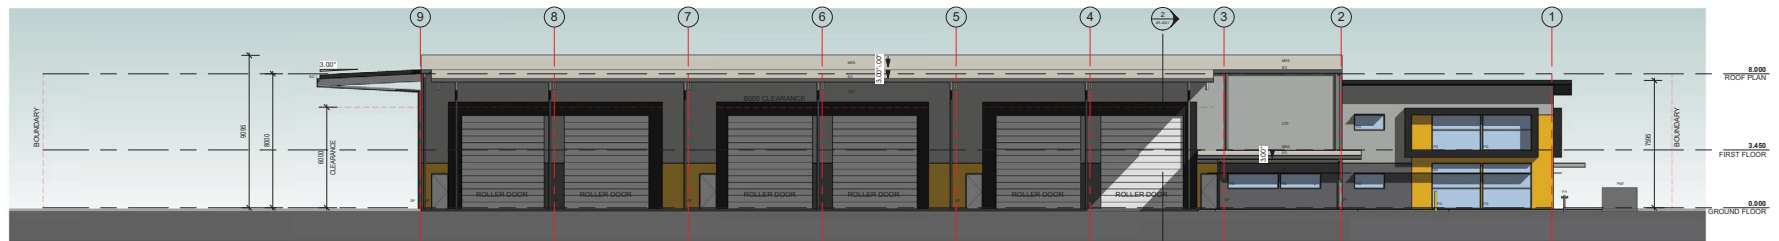

2 NORTH ELEVATION
1:150

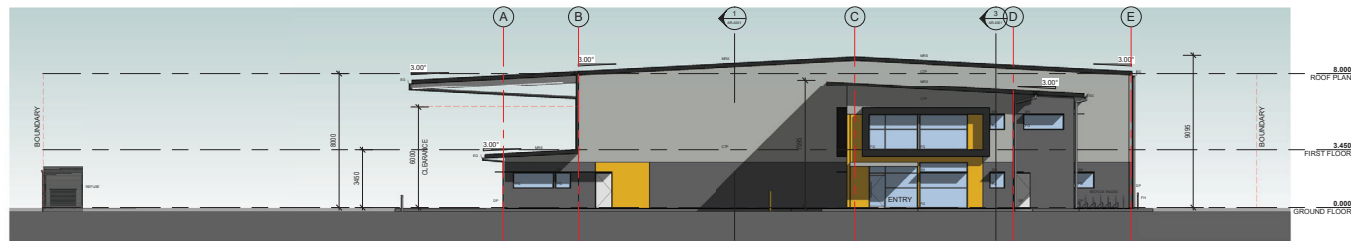

1 WEST ELEVATION
1:150

PLANS AND DOCUMENTS referred to in the
DEVELOPMENT APPROVAL

Application No.: MCU/2021/169

Dated: 20 July 2021

Development shall comply with the
conditions of approval as detailed in the
Decision Notice and Council's Planning
Scheme, Local Laws and Planning Policies

PRELIMINARY ONLY
NOT FOR CONSTRUCTION

COPYRIGHT - THIS DOCUMENT IS AND SHALL REMAIN THE PROPERTY OF MULTISPAN AUSTRALIA GROUP PTY LTD. THE DOCUMENTS MAY ONLY BE USED FOR THE PURPOSE FOR WHICH IT HAS COMMISSIONED AND IN ACCORDANCE WITH THE TERMS OF ENGAGEMENT. UNAUTHORIZED USE OF THIS DOCUMENT IN ANY FORM WHATSOEVER IS PROHIBITED. ©



**MULTISPAN
AUSTRALIA**
DESIGN CONSTRUCT

Architectural & Engineering Design Consultants
Construction Management
Structural Steel Fabrication & Erection
Commercial / Industrial / Residential Developments
A.B.N. 31 147 474 628
T 07 3274 4209
F 07 3875 1012
info@multispan.com.au
www.multispan.com.au




CLIENT:
MS PROJECTS

PROJECT DESCRIPTION:
WAREHOUSE AND OFFICE

SITE ADDRESS:
**TENANCY 5, LOT 1 CHRISTENSEN
ROAD, STAYPLTON**

DRAWING TITLE(S):
ELEVATIONS

AMENDMENTS			SCALE:	①	A1	AR	CHECKED
REV	DATE	DESCRIPTION	BY	DATE	PROJECT NUMBER	PROJECT START DATE	
C	22.04.21	REVISED DATA ISSUE	AR				
B	12.04.21	QA ISSUE	AR		4994	25.02.2021	
A	12.03.21	SCHEMATIC DEVELOPMENT	AR				
PROJECT STAGE:			DRAWING NUMBER:		REVISION:		
SK			-AR-3001		C		

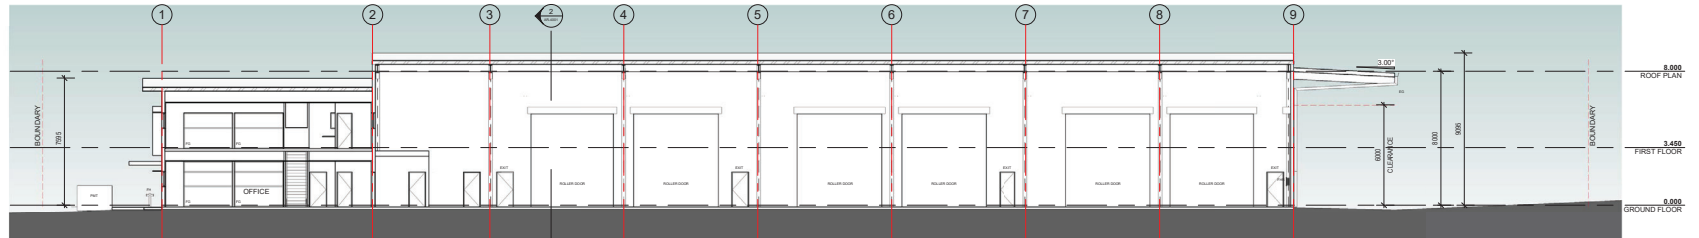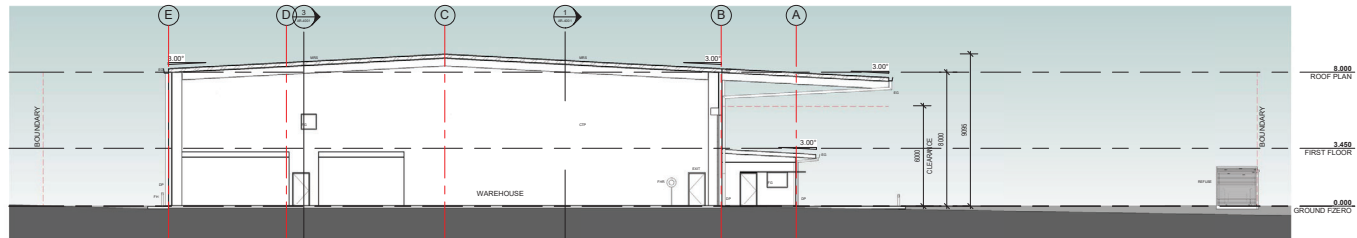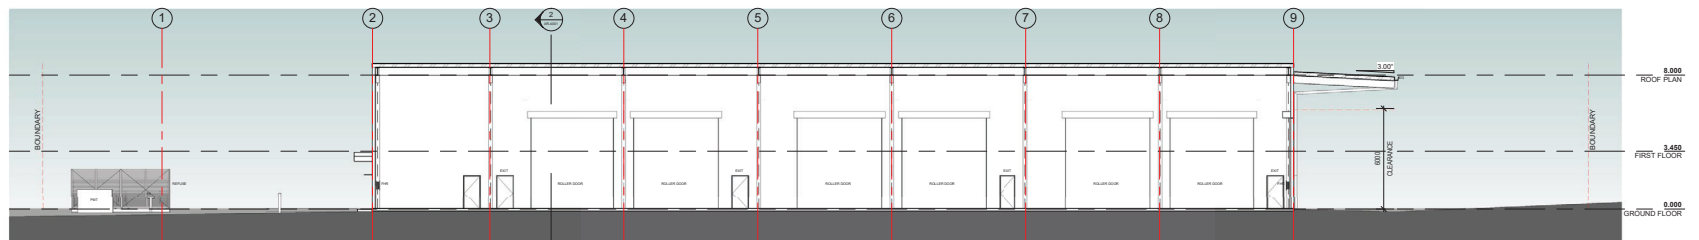3 SECTION 3
1:1502 SECTION 2
1:1501 SECTION 1
1:150

PLANS AND DOCUMENTS referred to in the
DEVELOPMENT APPROVAL

Application No: MCU/2021/169

Dated: 20 July 2021

Development shall comply with the
conditions of approval as detailed in the
Decision Notice and Council's Planning
Scheme, Local Laws and Planning Policies

PRELIMINARY ONLY
NOT FOR CONSTRUCTION

COPYRIGHT - THIS DOCUMENT IS AND SHALL REMAIN THE PROPERTY OF MULTISPAN AUSTRALIA GROUP PTY LTD. THE DOCUMENTS MAY ONLY BE USED FOR THE PURPOSE FOR WHICH IT WAS COMMISSIONED AND IN ACCORDANCE WITH THE TERMS OF ENGAGEMENT. UNAUTHORIZED USE OF THIS DOCUMENT IN ANY FORM WHATSOEVER IS PROHIBITED. ©

MULTISPAN AUSTRALIA
DESIGN CONSTRUCT

Architectural & Engineering Design Consultants
Construction Management
Structural Steel Fabrication & Erection
Commercial / Industrial / Residential Developments
A.B.N. 31 147 474 628
T 07 3274 4209
F 07 3875 1012
info@multispan.com.au
www.multispan.com.au

CLIENT:
MS PROJECTS

PROJECT DESCRIPTION:
WAREHOUSE AND OFFICE

SITE ADDRESS:
TENANCY 5, LOT 1 CHRISTENSEN ROAD, STAYPLTON

DRAWING TITLE(S):
SECTIONS


AMENDMENTS				SCALE:	©	A1	AR	CHECKED
REV	DATE	DESCRIPTION	BY	PROJECT NUMBER:	PROJECT START DATE:			
B	22.04.21	REVISED DA ISSUE	AR	4994	25.02.2021			
A	12.04.21	DA ISSUE	AR					
				PROJECT STAGE:	DRAWING NUMBER:			
				SK	-AR-4001			
							B	

PLANS AND DOCUMENTS referred to in the
DEVELOPMENT APPROVAL

Application No: **MCU/2021/169**

Dated: **20 July 2021**

Development shall comply with the
conditions of approval as detailed in the
Decision Notice and Council's Planning
Scheme, Local Laws and Planning Policies

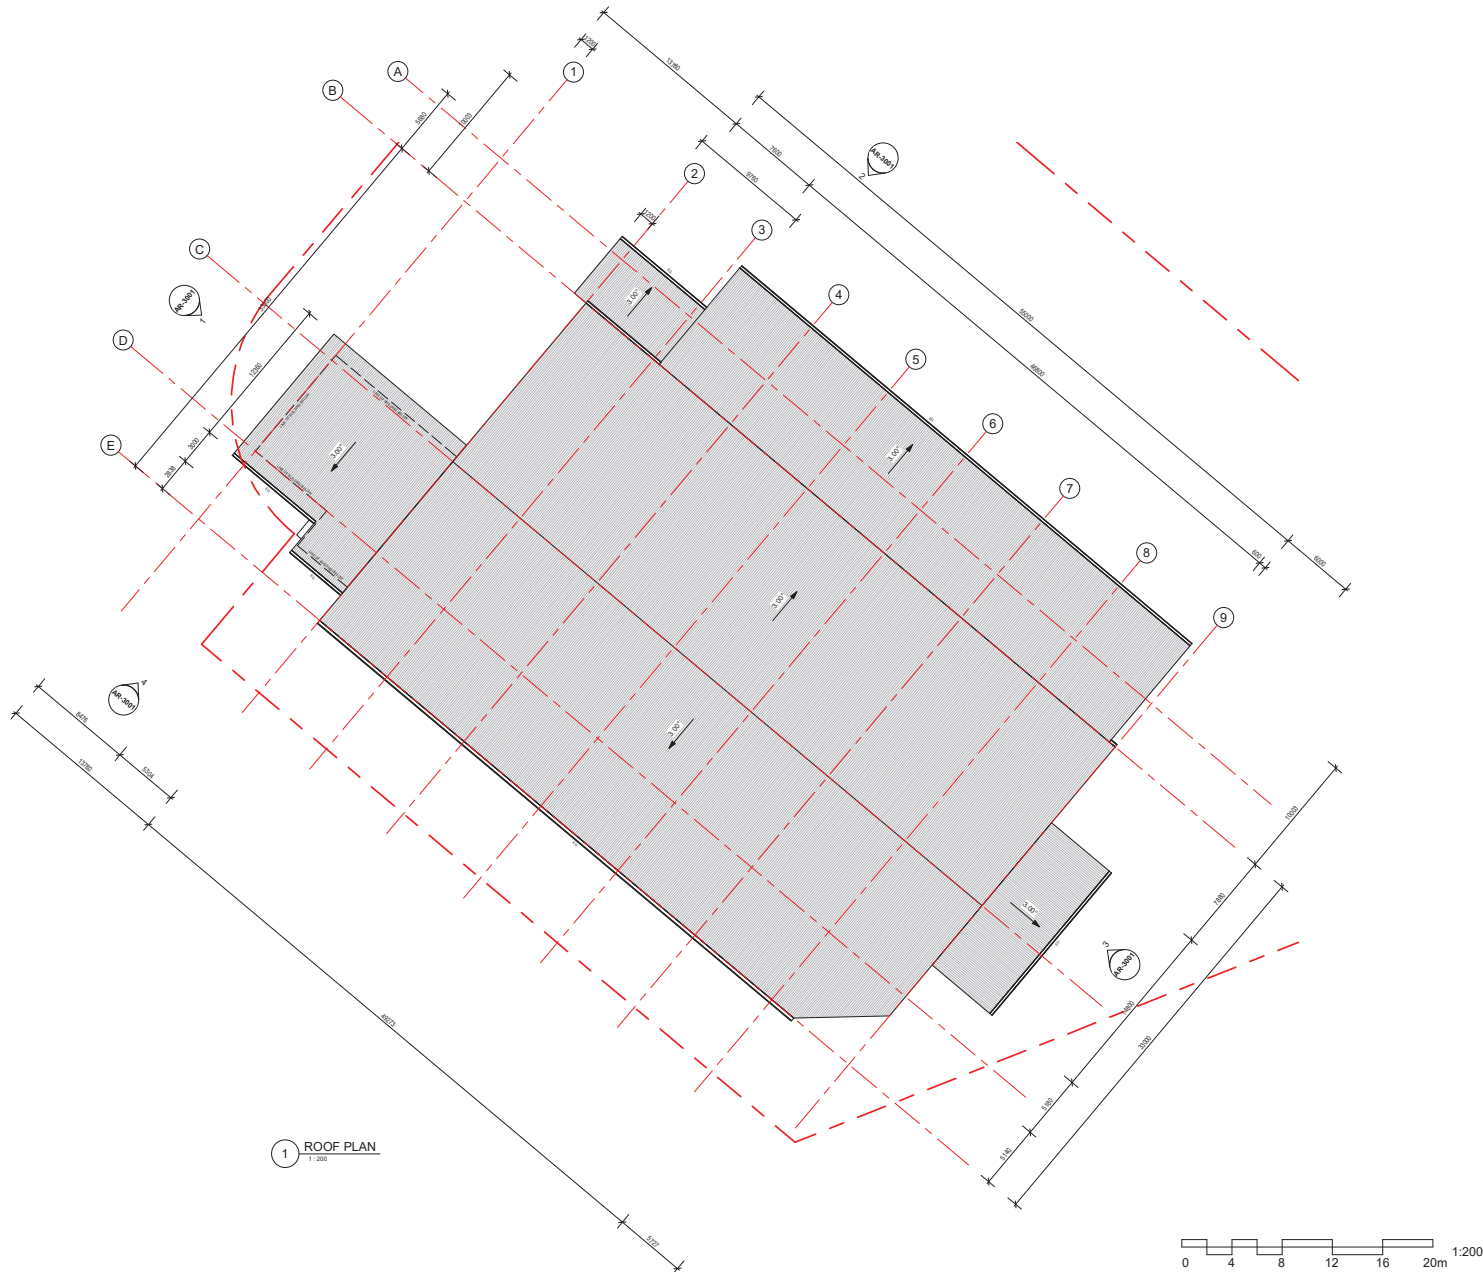

1 ROOF PLAN
1:200



PRELIMINARY ONLY
NOT FOR CONSTRUCTION

COPYRIGHT - THIS DOCUMENT IS AND SHALL REMAIN THE PROPERTY OF MULTISPAN AUSTRALIA GROUP PTY LTD. THE DOCUMENTS MAY ONLY BE USED FOR THE PURPOSE FOR WHICH IT WAS COMMISSIONED AND IN ACCORDANCE WITH THE TERMS OF ENGAGEMENT. UNAUTHORISED USE OF THIS DOCUMENT IN ANY FORM WHATSOEVER IS PROHIBITED. ©



Architectural & Engineering Design Consultants
Construction Management
Structural Steel Fabrication & Erection
Commercial / Industrial / Residential Developments
A.B.N. 31 147 474 628
T 07 3274 4209
F 07 3875 1012
info@multispan.com.au
www.multispan.com.au

32 Precision Street,
Salisbury, Queensland
4107, Australia

CLIENT: **MS PROJECTS**
PROJECT DESCRIPTION: **WAREHOUSE AND OFFICE**

SITE ADDRESS: **TENANCY 5, LOT 1 CHRISTENSEN ROAD, STAYPLTON**
DRAWING TITLE(S): **ROOF PLAN**

AMENDMENTS				SCALE: 1:200	© A1	DRAWN: AR	CHECKED: -
REV	DATE	DESCRIPTION	BY	PROJECT NUMBER		PROJECT START DATE	
B	22.04.21	REVISED DA ISSUE	AR	4994		25.02.2021	
A	12.04.21	DA ISSUE	AR	PROJECT STAGE:		DRAWING NUMBER:	
				SK		-AR-2005	
						REVISION: B	
		</					