




APPENDIX C


PROPOSAL PLANS




gassman
development
perspectives

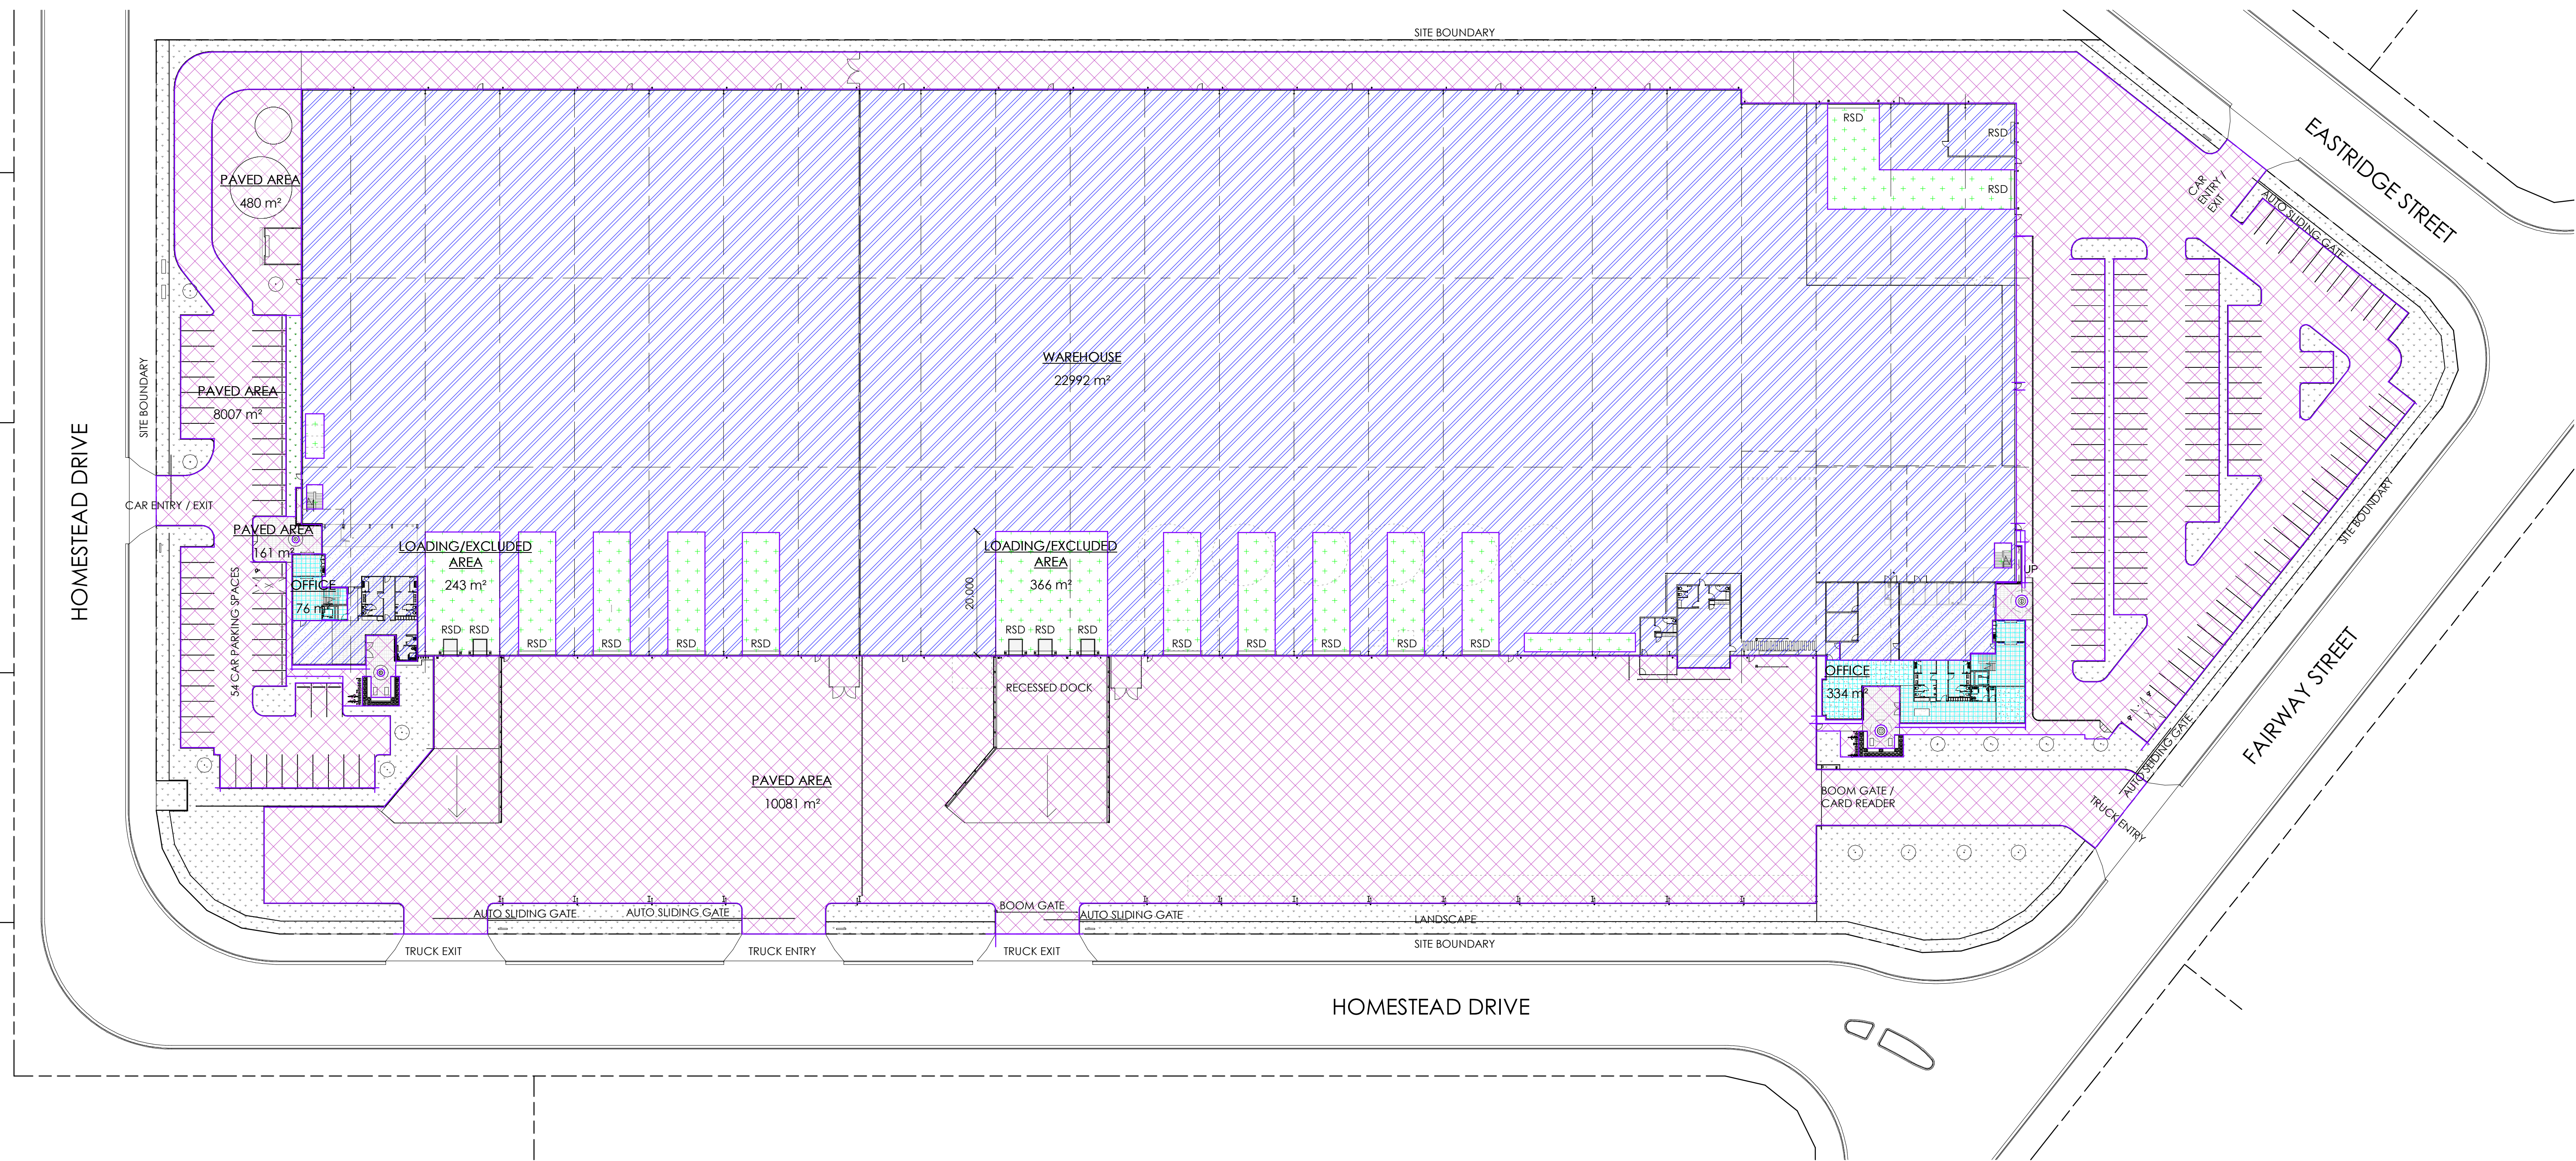

1 GROUND FLOOR (IMPERVIOUS AREA)
1 : 500 DA-601

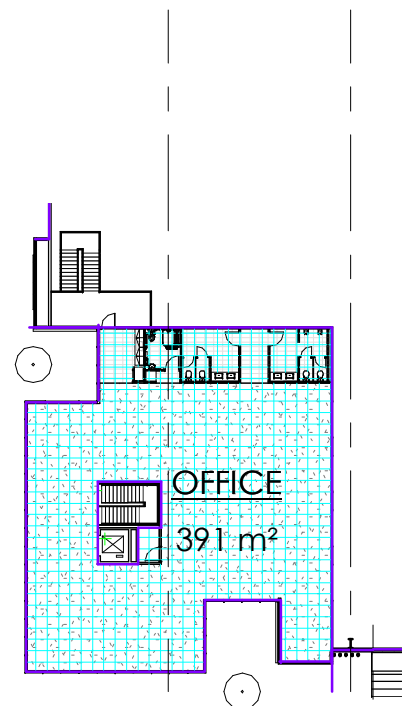

2 OFFICE A-FIRST FLOOR
1 : 500

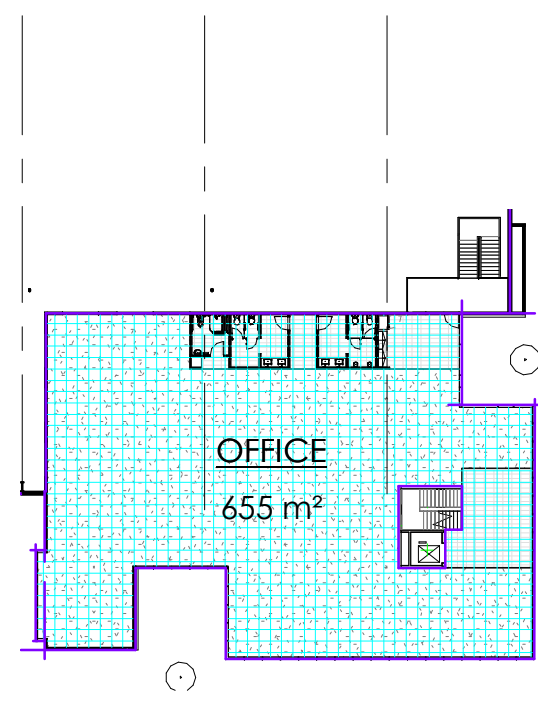

3 NATIONAL TILES OFFICE-FIRST FLOOR
1 : 500

LEGEND

AREA USE		AREA
	OFFICE	1456 m ²
	WAREHOUSE	23231 m ²
GFA		24688 m ²
	LOADING/EXCLUDED AREA	2113 m ²
GFA EXCLUSION ZONE		2113 m ²
	LOADING/EXCLUDED AREA	2073 m ²
	OFFICE	410 m ²
	PAVED AREA	18730 m ²
	WAREHOUSE	23231 m ²
IMPERVIOUS AREA		44445 m ²

NOTE: THE LOCATION OF PROPERTY ALIGNMENTS IS DETERMINED FROM SURVEY INFORMATION PROVIDED BY SURVEYOR.

DO NOT SCALE THIS DRAWING. VERIFY ALL DIMENSIONS ON SITE BEFORE COMMENCING ANY WORK. COPYRIGHT © THIS DRAWING REMAINS THE PROPERTY OF PACEARCHITECTS. REPRODUCTION IN WHOLE OR PART IS FORBIDDEN.



A.B.N. 721 9926 6359
e ppace@pacearchitects.com.au
p 02 9425 1400
m 0404 480 317
w www.pacearchitects.com.au
a Level 1, Suite 5-6, 100 Alexander Street, Crowe Nest, NSW 2065


NATIONAL TILES DEVELOPMENT
'VANTAGE YATALA' STAPYLTON
JACOBS WELL ROAD, YATALA
DEVELOPMENT APPLICATION

REVISION	DESCRIPTION	DATE
A	ISSUED FOR MCU DA SUBMISSION	20.12.21




scale 1 : 500
project no 211026
date 20.12.21
purpose DEVELOPMENT APPLICATION
GFA-IMPERVIOUS AREA


scale 1 : 500
project no 211026
date 20.12.21
dwg no 211026 - DA-103
issue A

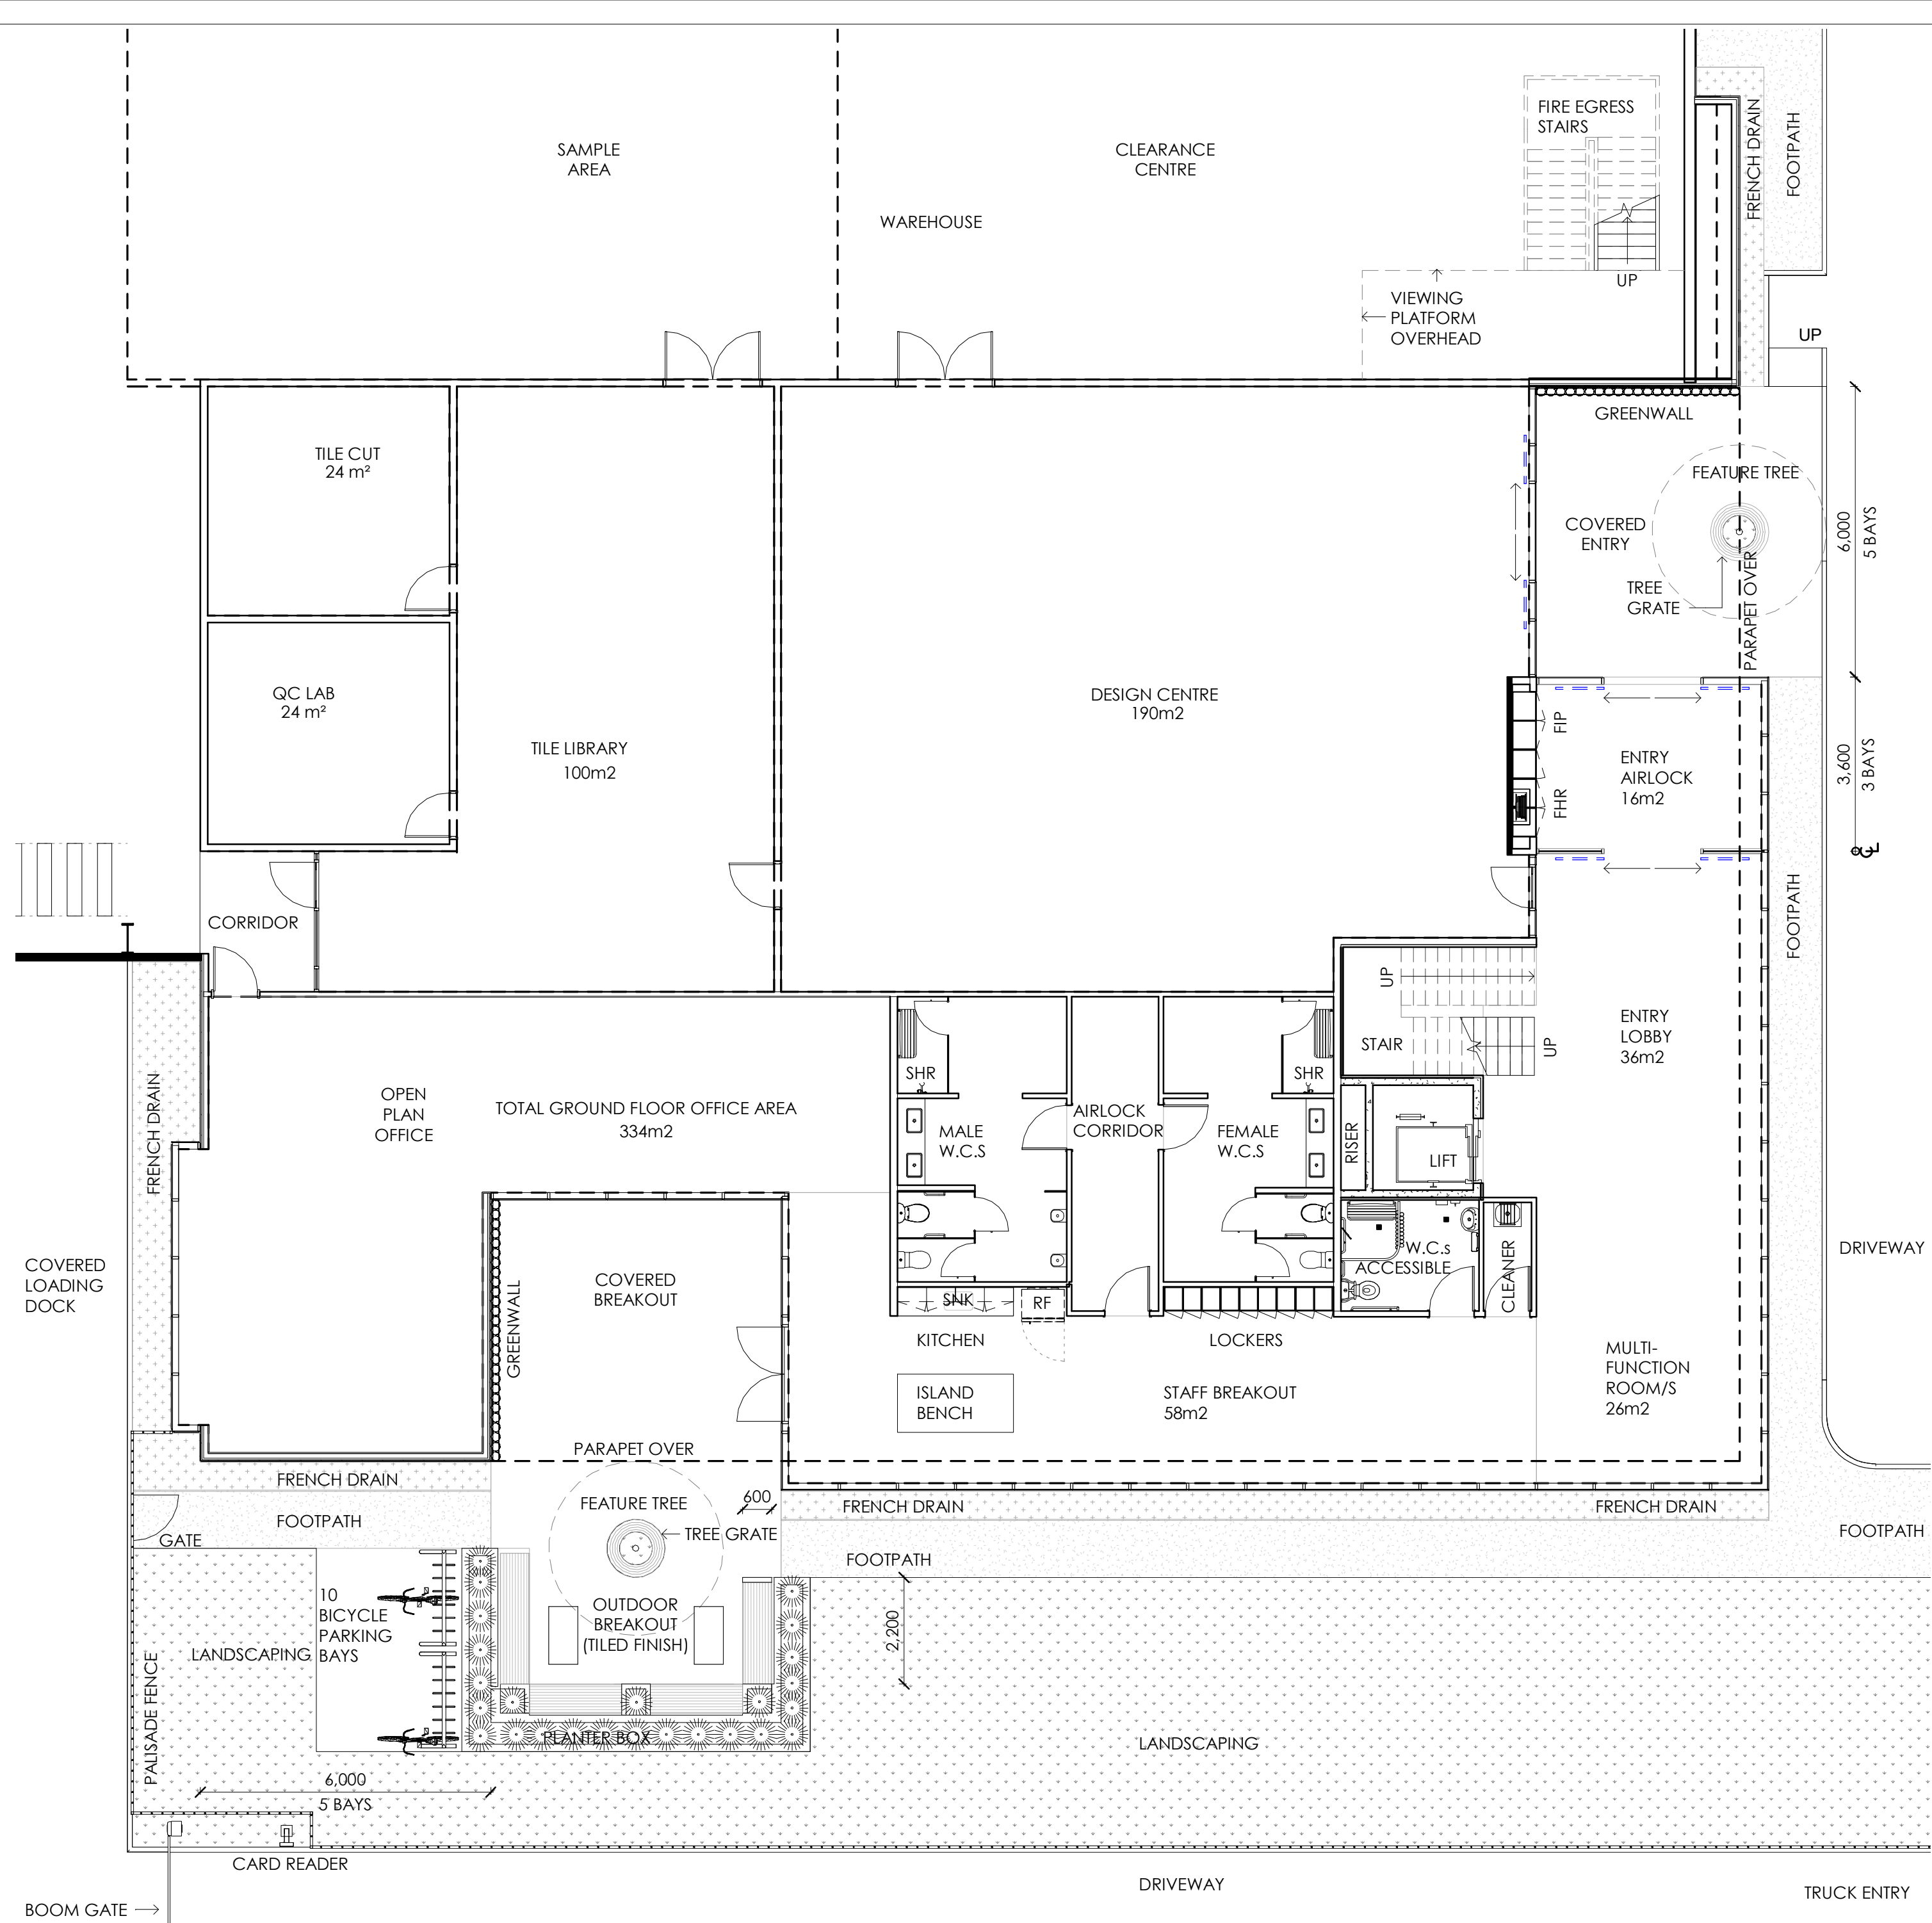


1 NATIONAL TILES OFFICE - GROUND FLOOR
1 : 100 DA-601

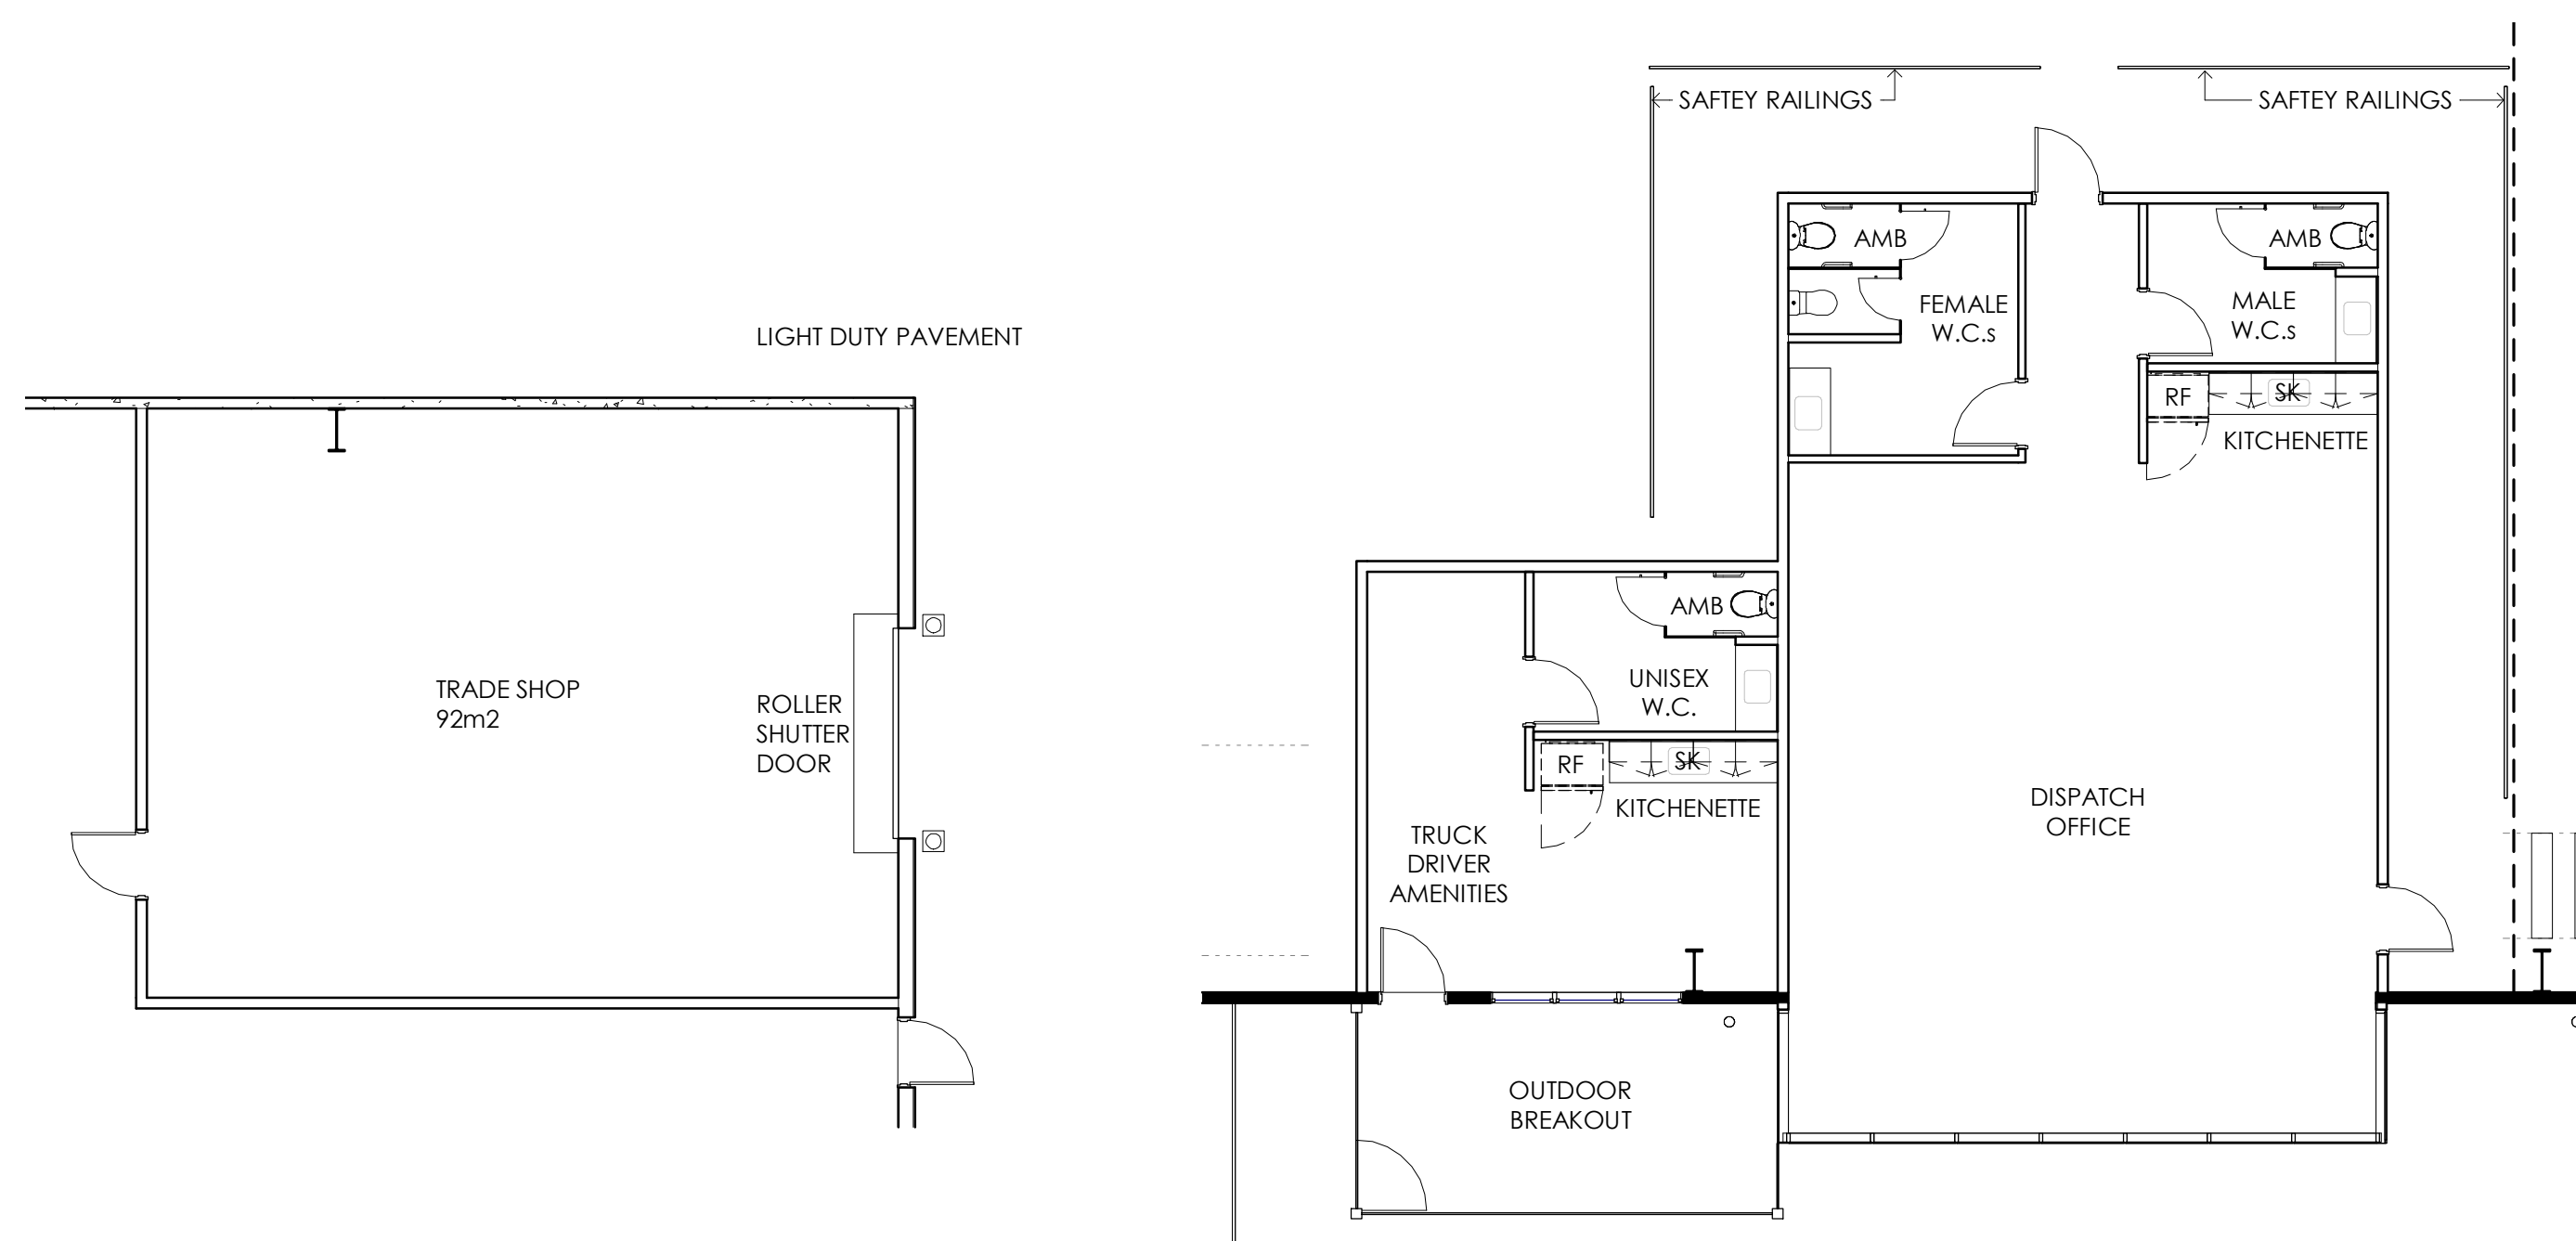


4 TRADE SHOP - GROUND FLOOR
1 : 100 DA-601

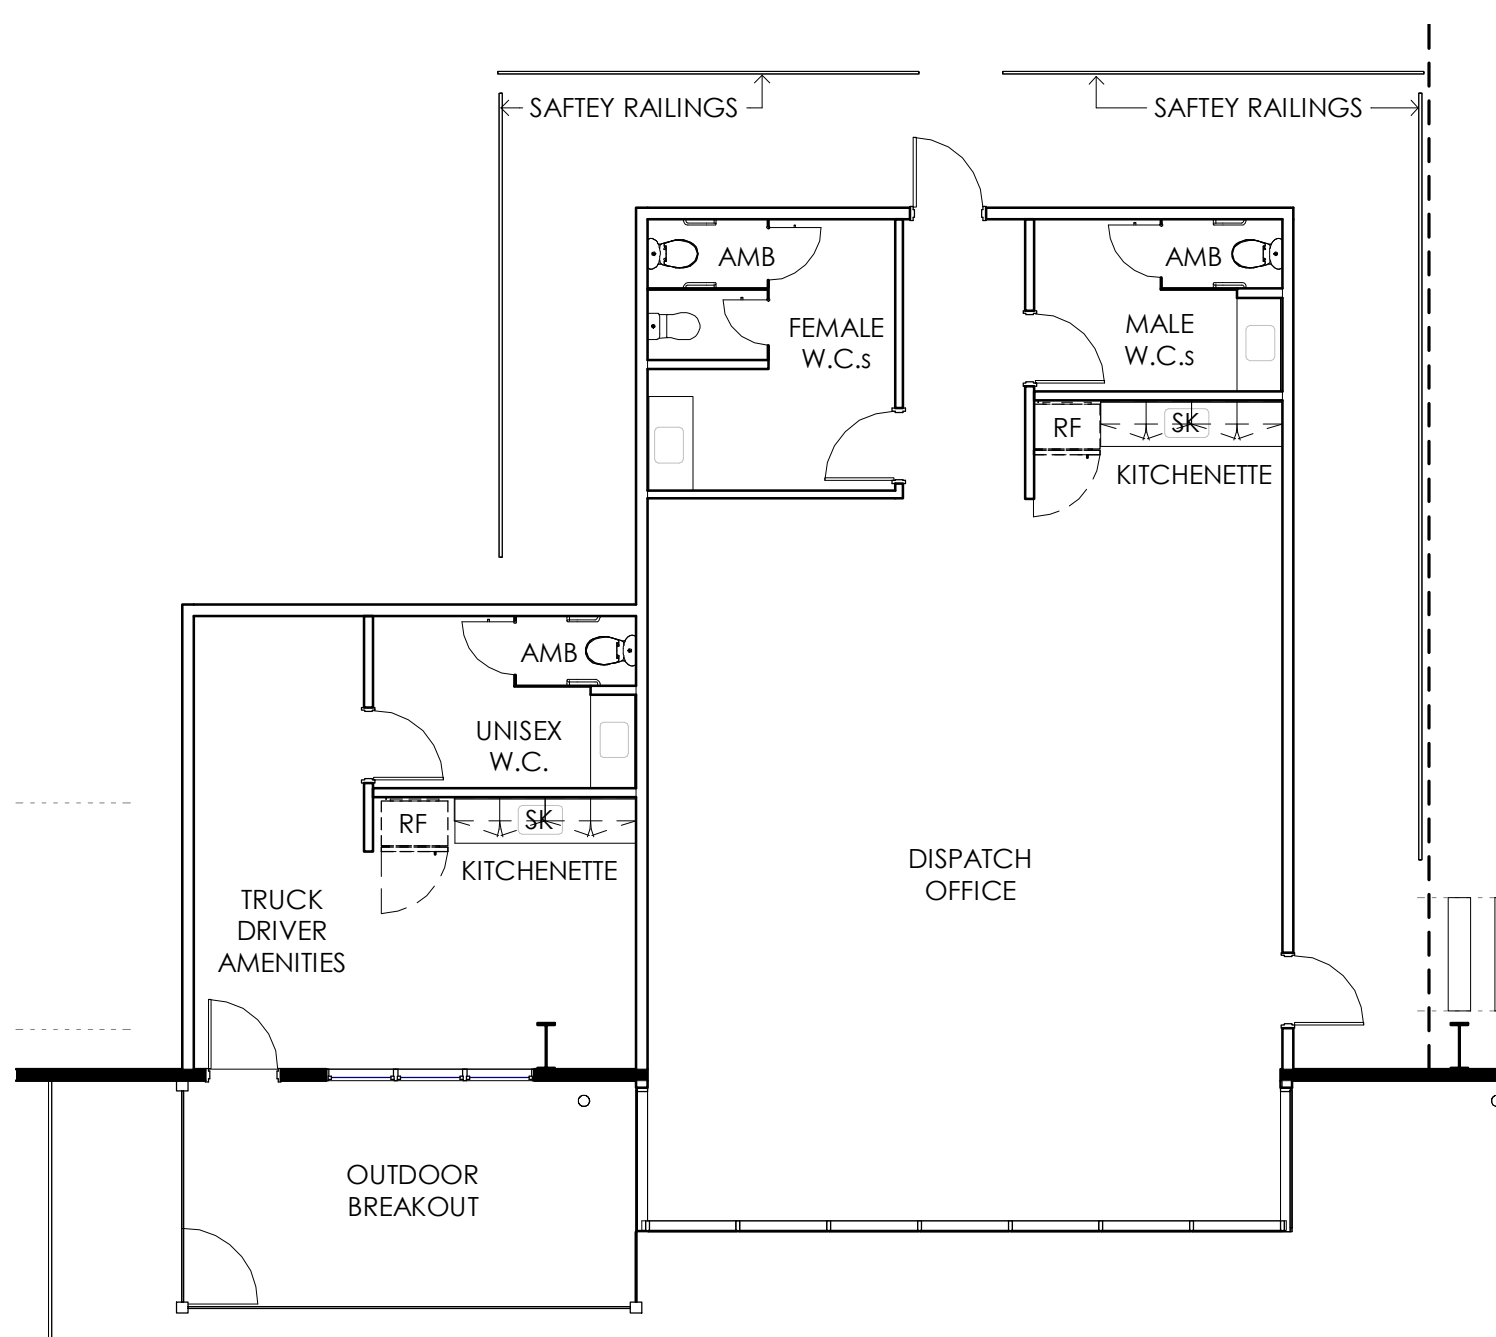

5 DISPATCH OFFICE & DRIVER'S AMENITIES - GROUND FLOOR
1 : 100 DA-601

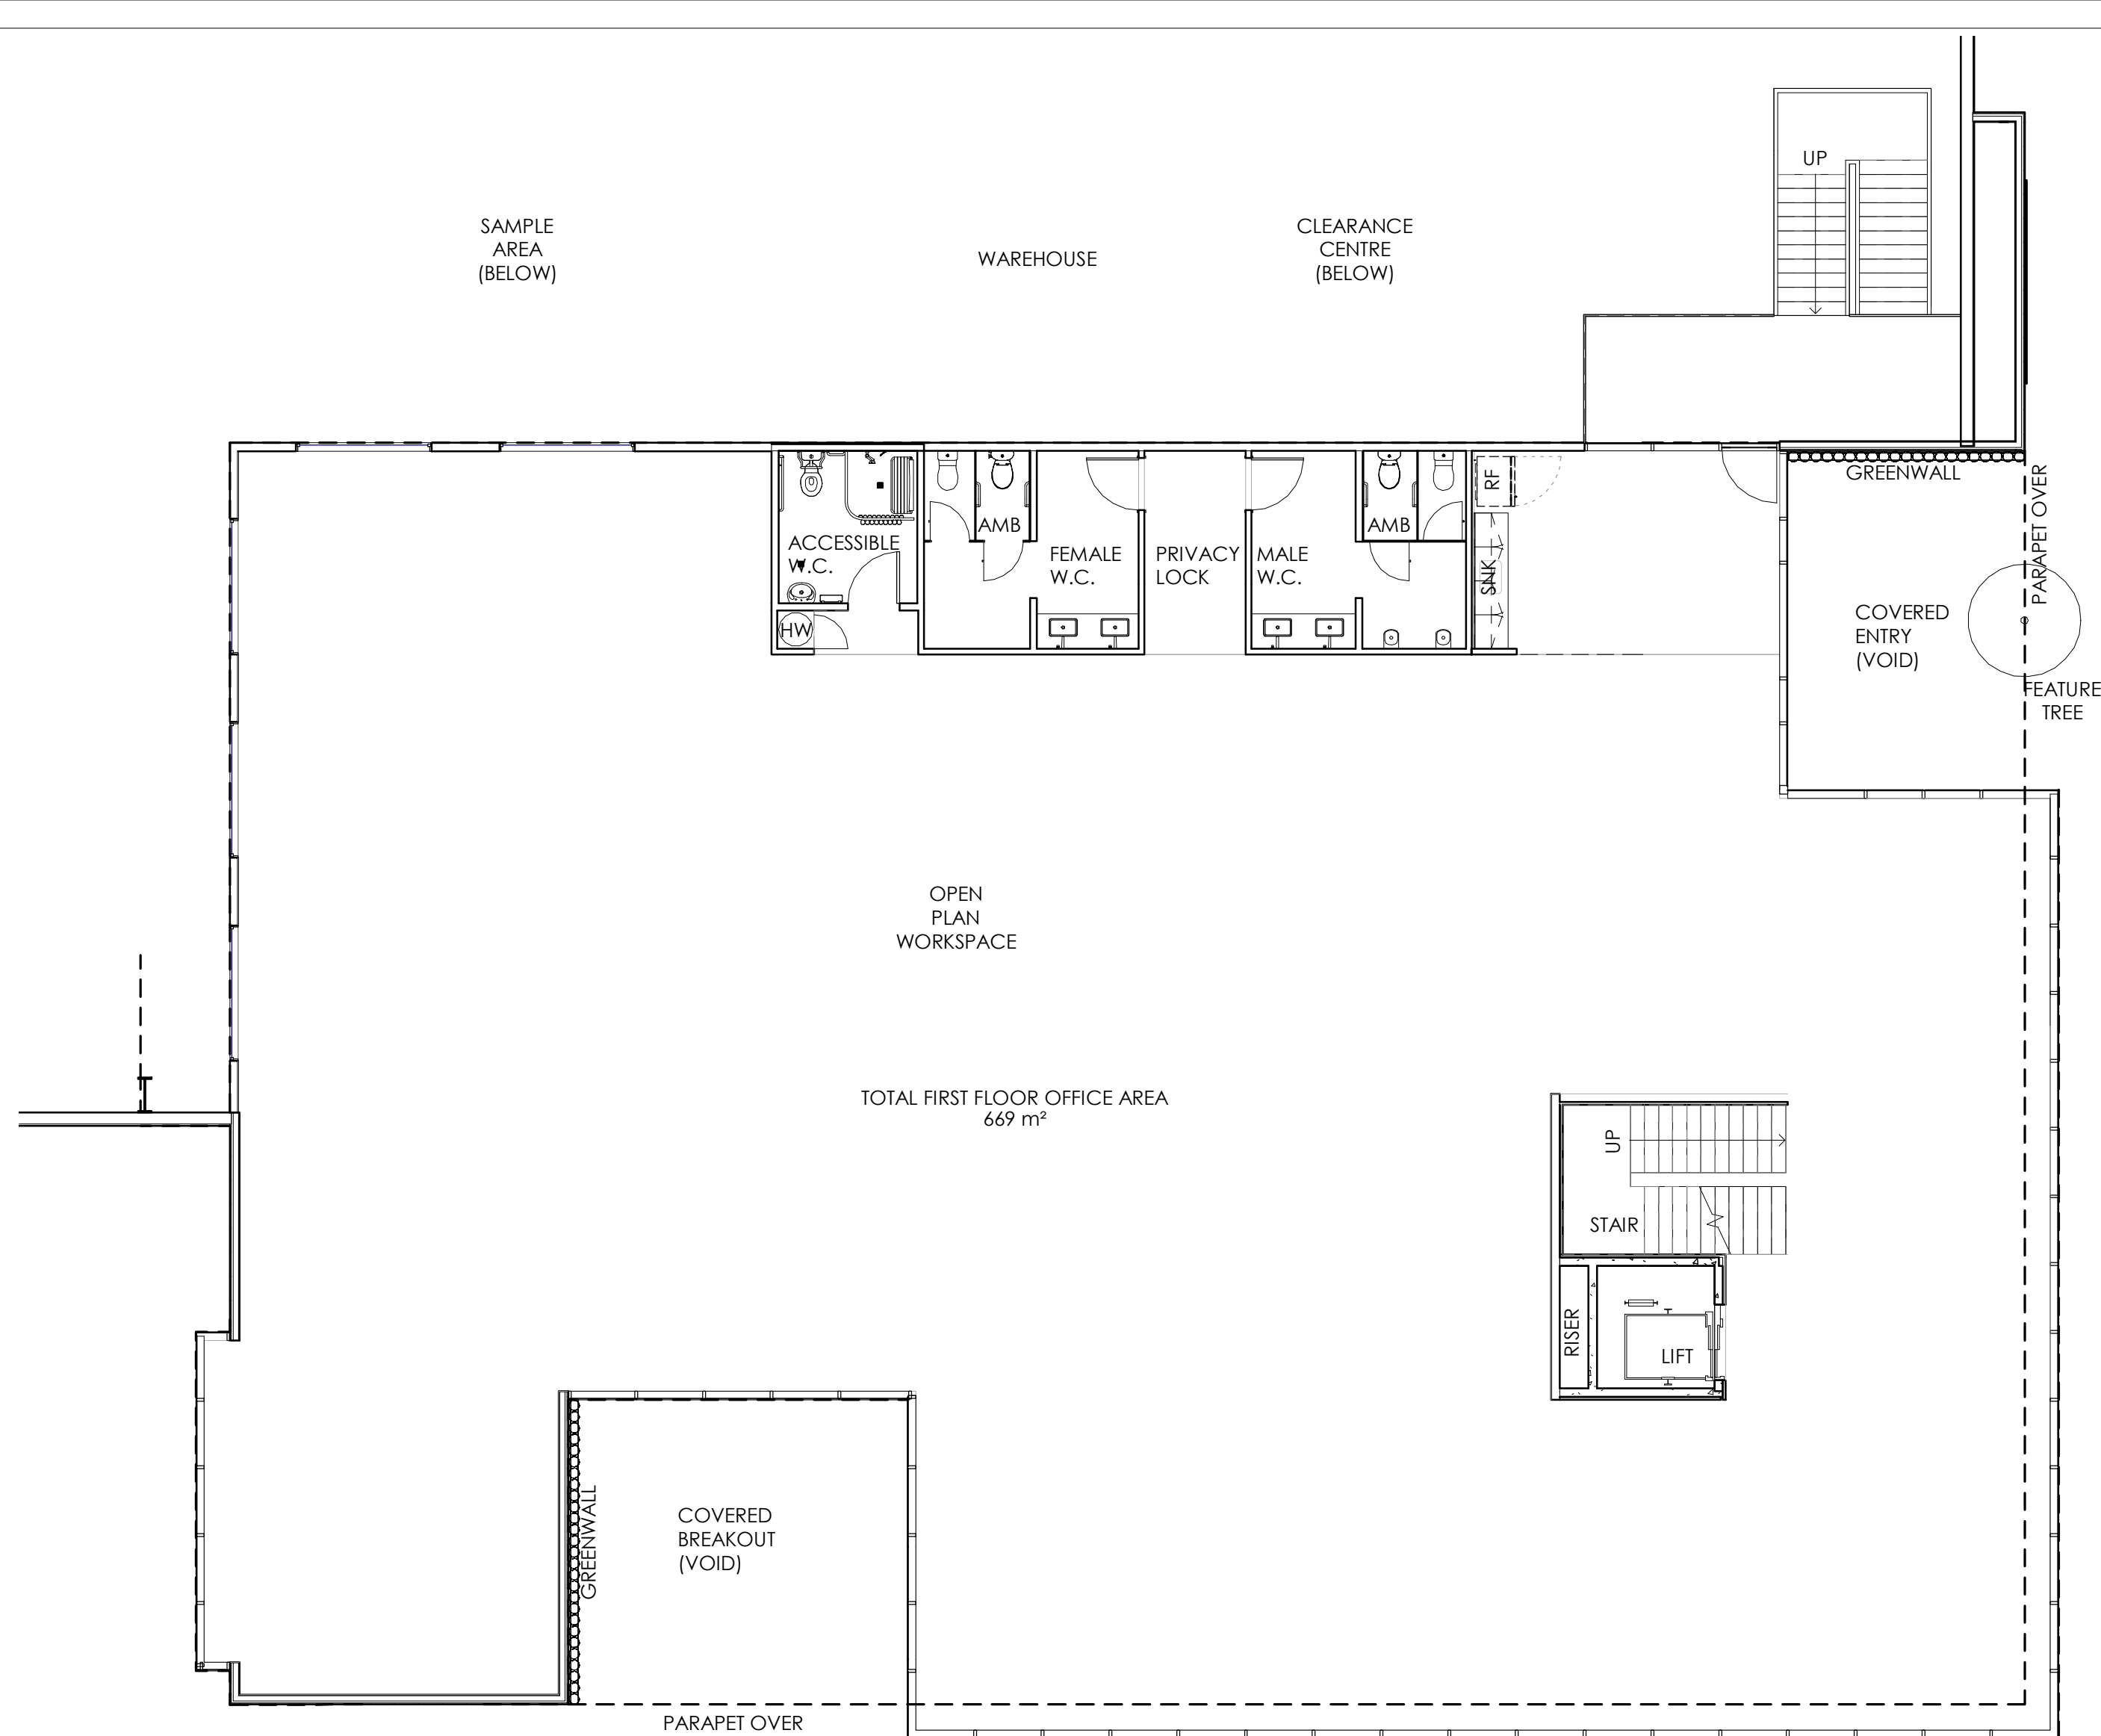

2 NATIONAL TILES OFFICE - FIRST FLOOR
1 : 100

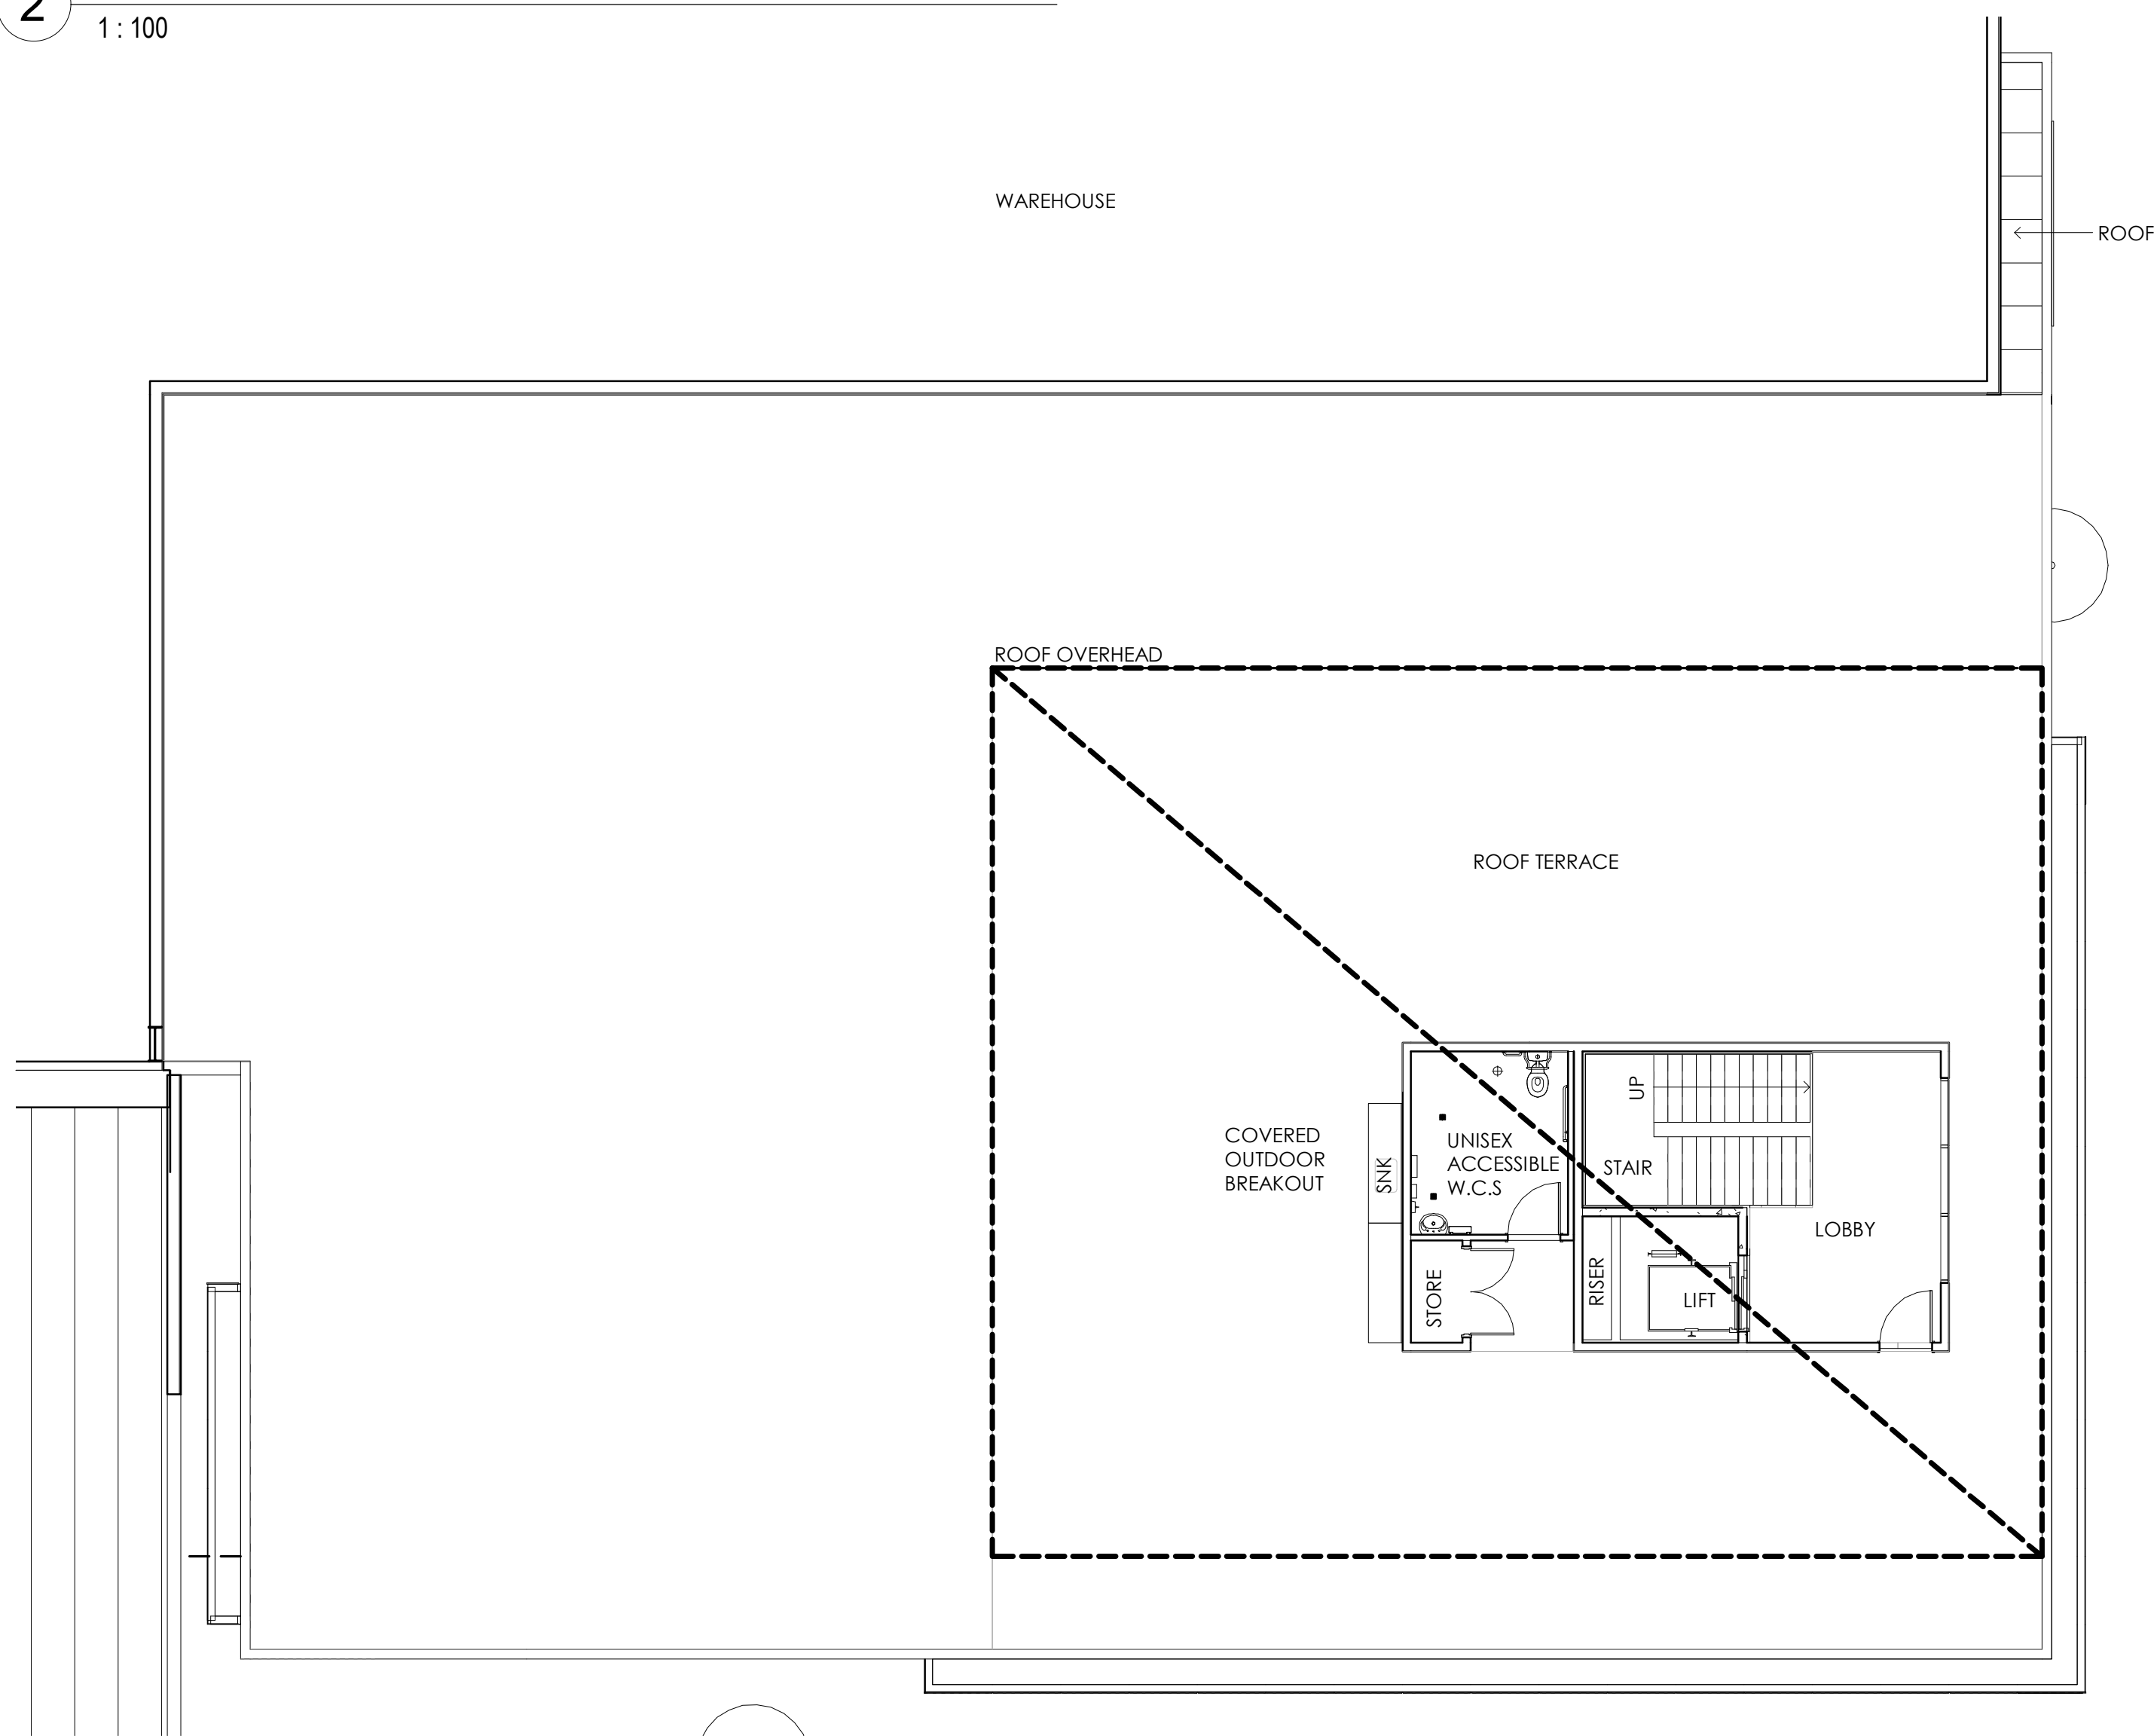

3 NATIONAL TILES OFFICE - ROOF TERRACE
1 : 100

NOTE: THE LOCATION OF PROPERTY ALIGNMENTS IS DETERMINED FROM SURVEY INFORMATION PROVIDED BY SURVEYOR.

DO NOT SCALE THIS DRAWING. VERIFY ALL DIMENSIONS ON SITE BEFORE COMMENCING ANY WORK. COPYRIGHT © THIS DRAWING REMAINS THE PROPERTY OF PACEARCHITECTS. REPRODUCTION IN WHOLE OR PART IS FORBIDDEN.

PACEARCHITECTS
A.B.N. 721 5926 6359
e ppace@pacearchitects.com.au
p 02 9425 1400
m 0404 485 317
w www.pacearchitects.com.au
a Level 1, Suite 5-6, 100 Alexander Street, Crowe Nest, NSW 2065

NATIONAL TILES DEVELOPMENT
'VANTAGE YATALA' STAPYLTON
JACOBS WELL ROAD, YATALA

DEVELOPMENT APPLICATION

REVISION	DESCRIPTION	DATE
A	ISSUED FOR MCU DA SUBMISSION	20.12.21

ARCHITECT
PACE
ARCHITECTS

BUILDER / PROJECT MANAGER
FRASERS
PROPERTY


CLIENT
national
tiles

GRAPHIC SCALE 1:2
purpose DEVELOPMENT APPLICATION
NATIONAL TILES OFFICE


scale 1 : 100
project no 211026
date 20.12.21
dwn dwg no PGT211026 - DA-210

issue
A




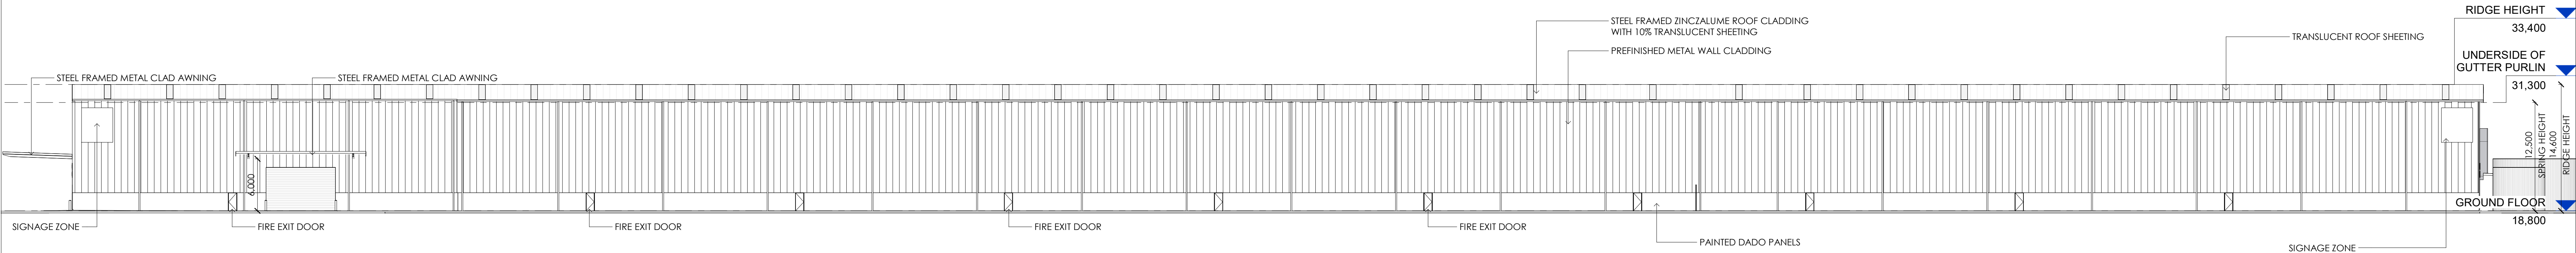


1 NORTH ELEVATION
1 : 300 DA-102

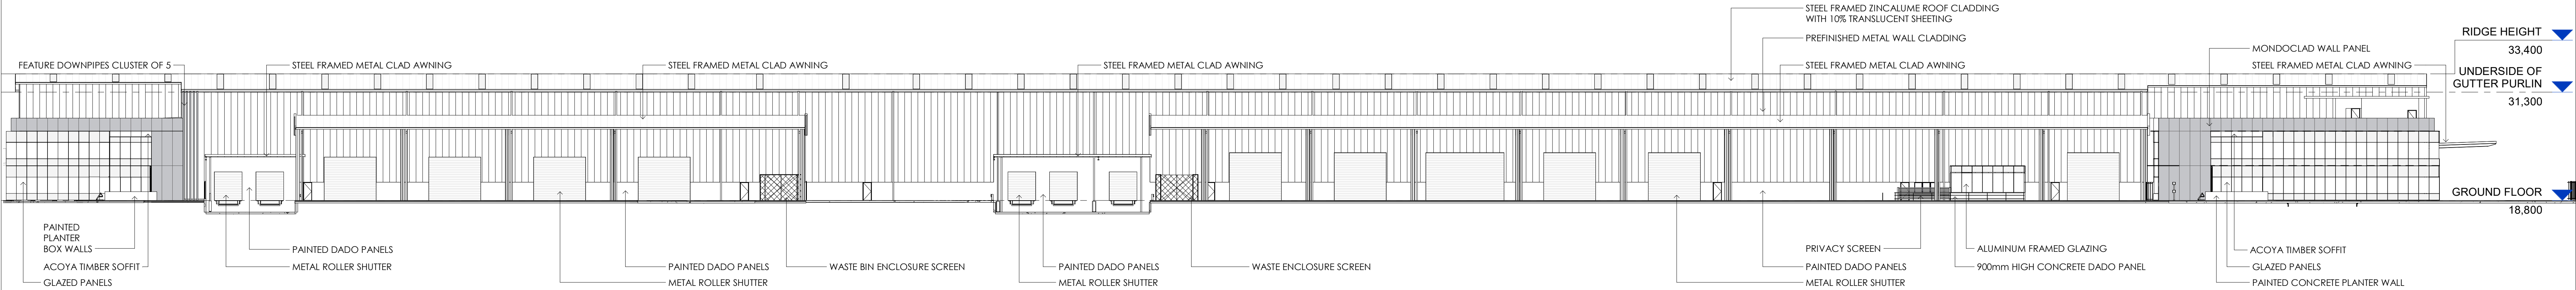

2 SOUTH ELEVATION
1 : 300 DA-102


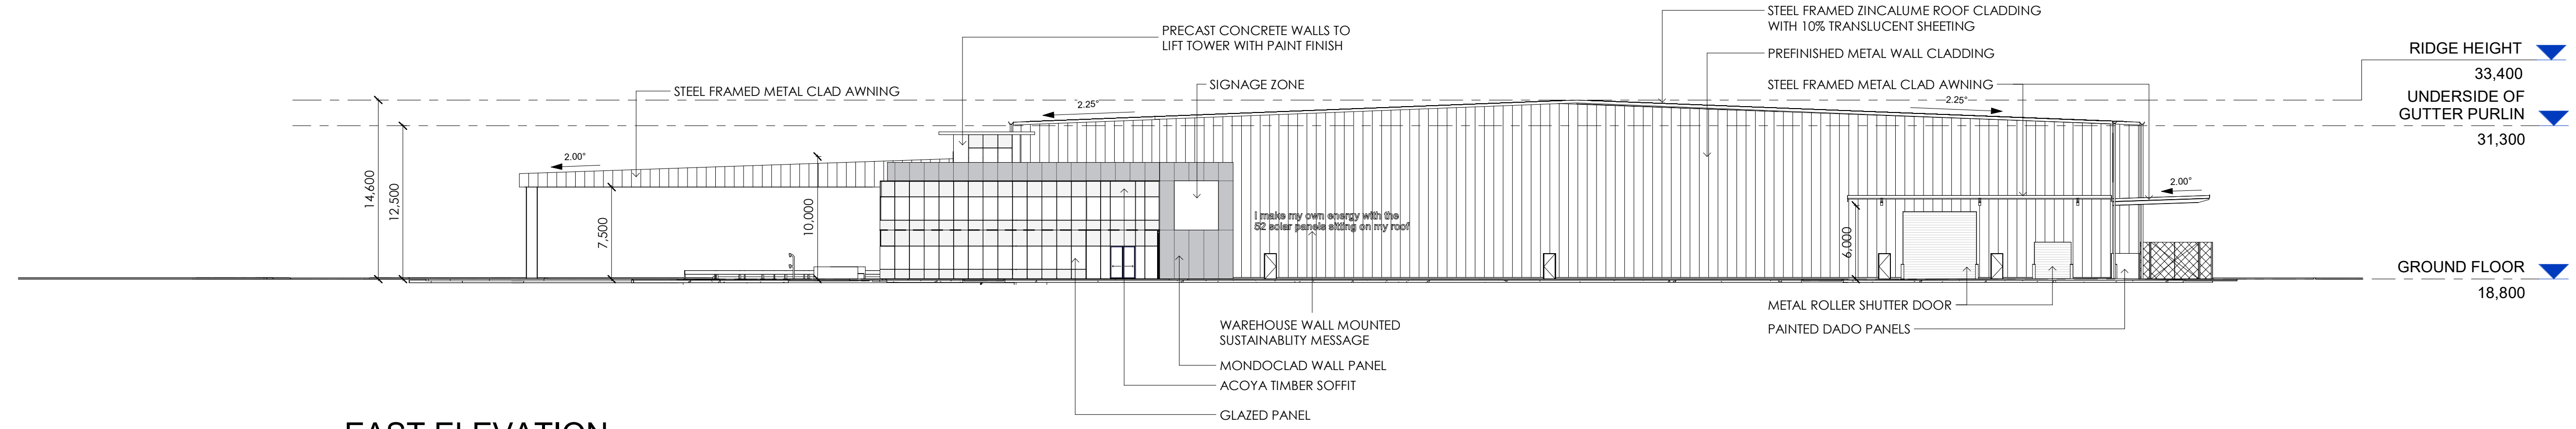


3 EAST ELEVATION
1 : 300 DA-102

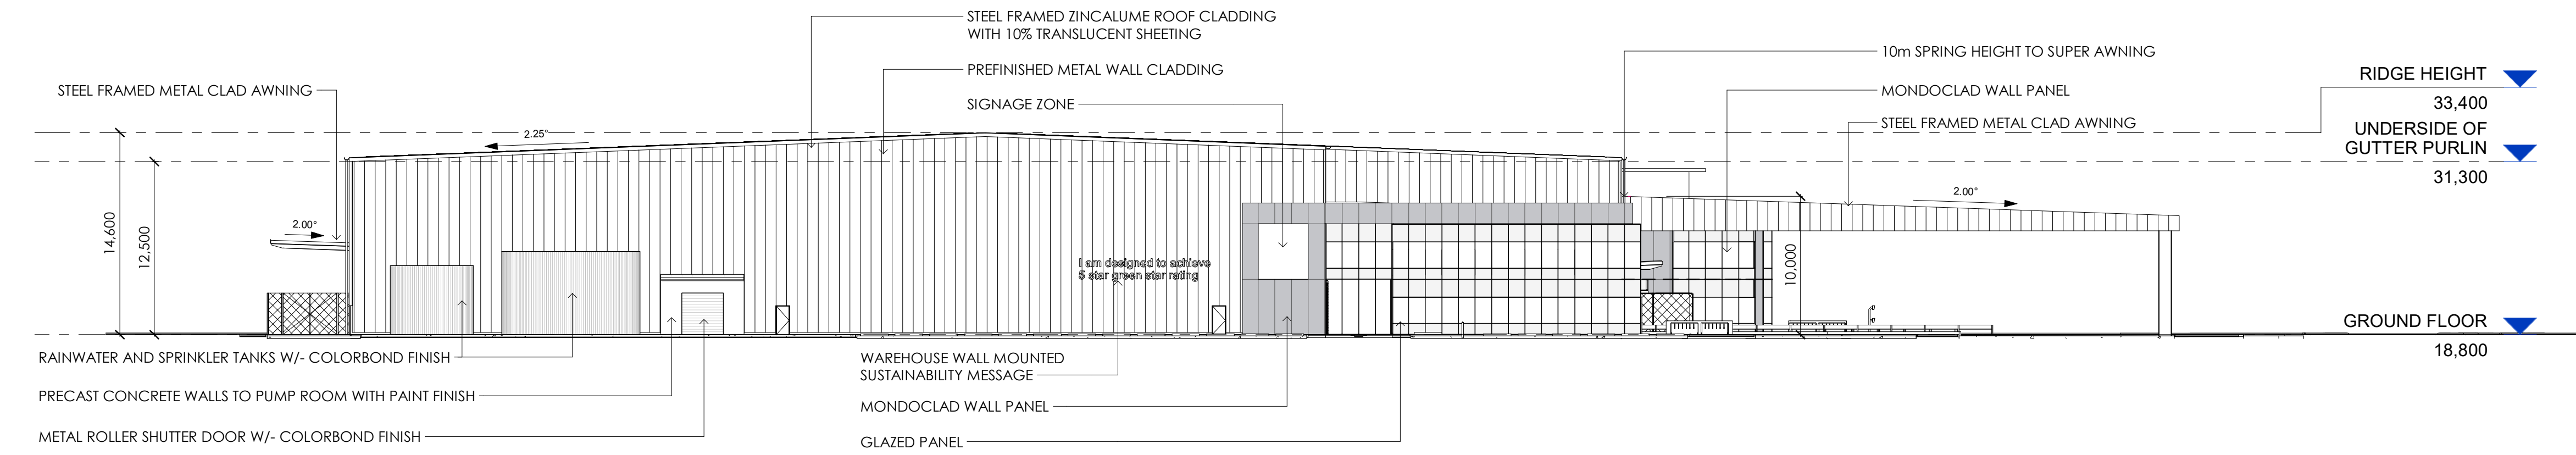

4 WEST ELEVATION
1 : 300 DA-102

NOTE:
• ALL LEVELS ARE INDICATIVE AND SHOULD BE READ IN CONJUNCTION WITH CIVIL ENGINEER'S DRAWING
• ALL LEVELS ARE TO BE +/- 1000mm

  

- NOTE: COLOUR SWATCHES ON THIS
DRAWING ARE INDICATIVE ONLY.
REFER SAMPLES FROM
MANUFACTURERS FOR TRUE COLOUR
REFERENCES.