

PROPOSED INDUSTRIAL DEVELOPMENT  
9 CHRISTENSEN ROAD SOUTH, STAPYLTON  
OPERATIONAL WORKS - BULK EARTHWORKS


## GENERAL NOTES

1. ALL DIMENSIONS GIVEN ON THESE DRAWINGS ARE IN METRES, UNLESS NOTED OTHERWISE.
2. ALL WORK AND MATERIALS SHALL COMPLY WITH THE PROJECT DRAWINGS, SPECIFICATION AND CURRENT COUNCIL STANDARDS AND SPECIFICATIONS.
3. ALL WORK IS TO BE CARRIED OUT IN ACCORDANCE WITH THE REQUIREMENTS OF THE WORK HEALTH AND SAFETY REGULATION (2011).
4. CONTRACTOR TO PROVIDE TRAFFIC MANAGEMENT FOR THE DURATION OF CONSTRUCTION IN ACCORDANCE WITH "THE MANUAL OF UNIFORM TRAFFIC CONTROL DEVICES"
5. THE CONTRACTOR IS TO LOCATE, IDENTIFY AND ESTABLISH THE CONNECTIVITY OF ALL EXISTING SERVICES WITHIN THE LIMITS OF PROPOSED WORKS AND CONFIRM THIS INFORMATION WITH THE ENGINEER PRIOR TO THE COMMENCEMENT OF WORK.
6. PROPERTY BOUNDARIES ARE SUBJECT TO CONFIRMATION BY FIELD SURVEY CARRIED OUT BY A REGISTERED SURVEYOR.
7. ALL WORK SHALL BE JOINED NEATLY TO EXISTING FEATURES.
8. THE CONTRACTOR SHALL BE RESPONSIBLE FOR PROVIDING ALL MEASURING DEVICES, SAFETY EQUIPMENT AND MACHINERY REQUIRED TO CARRY OUT INSPECTIONS/MEETINGS AS SPECIFIED OR REQUESTED BY THE ENGINEER.
9. PROOF ROLLING SHALL BE CARRIED OUT USING A SINGLE AXLE HIGHWAY TRUCK WITH A REAR AXLE LOAD NOT LESS THAN 8 TONNES AND TYRES INFLATED TO 550kPa OR APPROVED EQUIVALENT. EQUIPMENT LABOUR AND LOADING REQUIRED FOR PROOF ROLLING IS TO BE PROVIDED BY THE CONTRACTOR.
10. THE CONTRACTOR SHALL RESTORE ALL EXISTING AREAS TO BE MAINTAINED, TO THEIR ORIGINAL CONDITION UPON COMPLETION OF THE WORKS.
11. AS CONSTRUCTED SURVEY OF ALL COMPLETED WORKS IS TO BE COMPLETED BY A REGISTERED SURVEYOR AT CONTRACTOR COST, AND PROVIDED AT THE COMPLETION OF WORKS.
12. THESE NOTES SHALL APPLY TO ALL PORTIONS OF THE WORKS.
13. FOR SETOUT REFER TO CONSULTING ENGINEER FOR DIGITAL DATA.


## SCHEDULE OF PROJECT DRAWINGS

| DRG. NO. | DRAWING TITLE                                                                 |
|----------|-------------------------------------------------------------------------------|
| 101      | COVER SHEET, SITE PLAN, LOCALITY PLAN, SCHEDULE OF DRAWINGS AND GENERAL NOTES |
| BE101    | BULK EARTHWORKS PLAN                                                          |
| BE102    | BULK EARTHWORKS DETAILS                                                       |
| SE101    | SEDIMENT AND EROSION CONTROL PLAN                                             |
| SE102    | SEDIMENT AND EROSION CONTROL DETAILS                                          |

**APPROVAL ISSUE**  
NOT FOR CONSTRUCTION  
UNLESS STAMPED

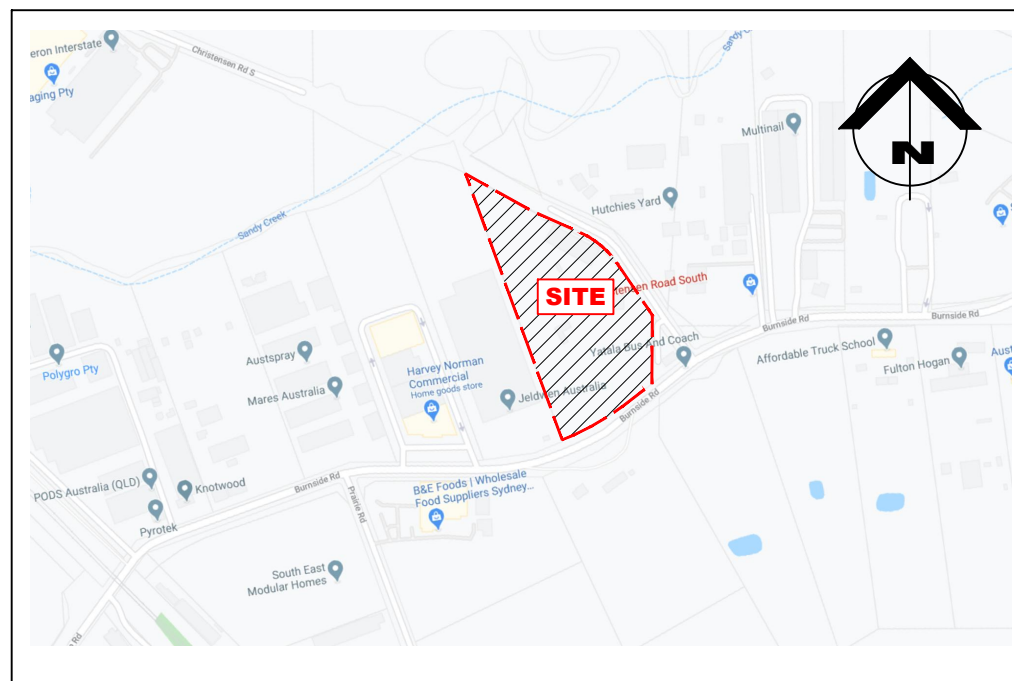

**LOCALITY PLAN**  
NOT TO SCALE

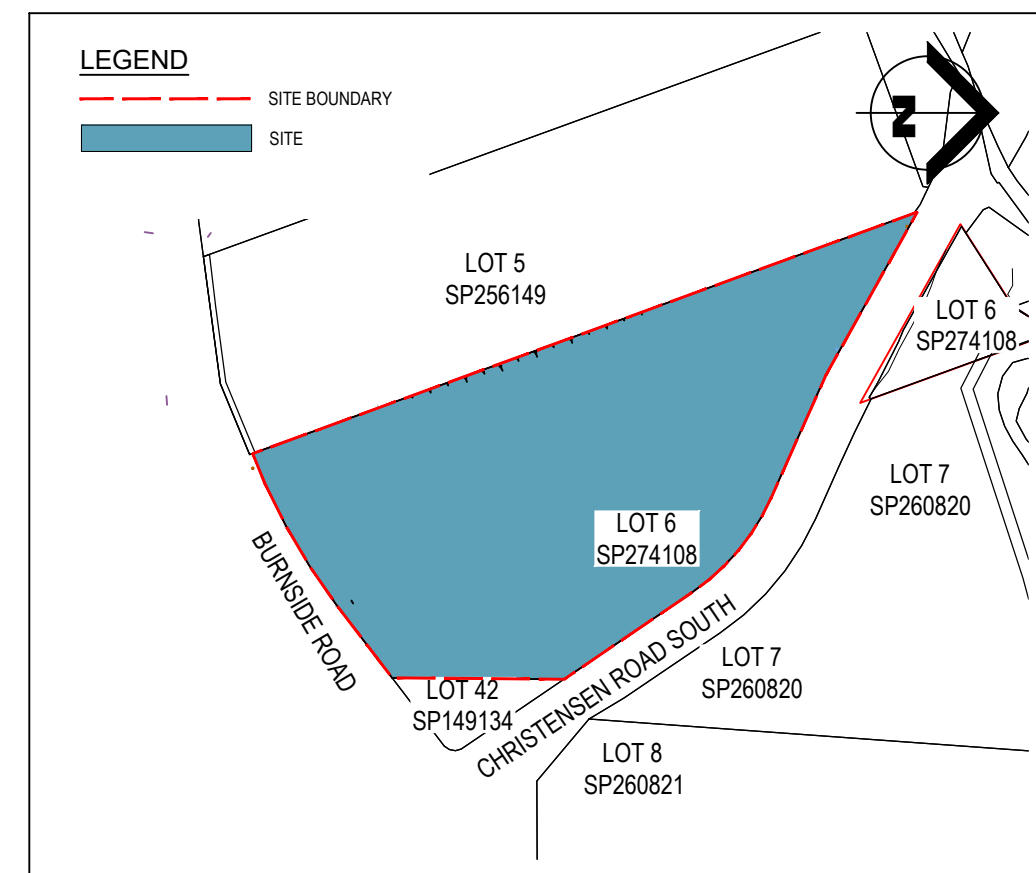

**SITE PLAN**  
SCALE: 1:2000

|           |            |                       |   |                                                                                       |                                                                                               |   |             |                |                                                                                          |                             |
|-----------|------------|-----------------------|---|---------------------------------------------------------------------------------------|-----------------------------------------------------------------------------------------------|---|-------------|----------------|------------------------------------------------------------------------------------------|-----------------------------|
|           |            |                       |  <div><b>Knobel</b><br/>ENGINEERS</div> <p>Suite 4 - 155 Varsity Parade, PO Box 41, Varsity Lakes QLD 4227<br/>Varsity Lakes Q 4227 ABN: 33 071 435 202<br/>T: 07 5580 9777 F: 07 5580 9133 W: knobelengineers.com.au<br/>E: eng@knobelengineers.com.au</p> <p>GOLD COAST   BRISBANE   BALLINA   ROCKHAMPTON</p> |  | CLIENT<br>TAYLEX PTY LTD                                                                      | DESIGN<br>HH   | DRAWN<br>HH | APPROVED<br>LH | TITLE<br>COVERSHEET, SITE PLAN, LOCALITY PLAN,<br>SCHEDULE OF DRAWINGS AND GENERAL NOTES | PROJECT NO.<br><b>K5176</b> |
| A         | 22.09.2020 | ISSUE FOR APPROVAL    |   |                                                                                       | PROJECT<br>PROPOSEDE INDUSTRIAL SUBDIVISION<br>9 CHRISTENSEN ROAD SOUTH<br>STAPYLTON QLD 4207 | L.HARRIOTT - R.P.E.Q. NUMBER 22487<br><br>22.09.2020 |             |                | DWG NO.<br>101                                                                           | ISSUE<br>A                  |
| 1         | 03.09.20   | ISSUE FOR INFORMATION |   |                                                                                       |                                                                                               |   |             |                |                                                                                          |                             |
| ISSUE No. | DATE       | AMENDMENT             |   |                                                                                       |                                                                                               |   |             |                | SCALE<br>AS SHOWN                                                                        |                             |

BULK EARTHWORKS LEGEND

- AREA OF CUT (TO FINISHED SURFACE)
- AREA OF FILL (TO FINISHED SURFACE)
- 80.0

FINISHED SURFACE CONTOURS
- 80.0

EXISTING SURFACE CONTOURS
- CONCRETE SLEEPER RETAINING WALL (REFER TO STRUCTURAL ENGINEER FOR DETAILS)
- STAGE BOUNDARY
- PROPERTY BOUNDARY
- DIVERSION DRAIN
- 00.000

EARTHWORKS SPOT LEVEL
- TOW 0.000  
BOW 0.000

TOP / BOTTOM OF WALL LEVEL

BULK EARTHWORKS VOLUMES

| ITEM                  | VOLUME (m³) |
|-----------------------|-------------|
| TOPSOIL STRIP (100mm) | 2 856       |
| CUT                   | 13 425      |
| FILL                  | 10 504      |
| BALANCE               | +(2 920)    |

+(EXCESS)  
-(SHORTFALL)

EARTHWORKS NOTES

- STRIP THE CONSTRUCTION AREA OF ALL GRASS, SHRUBS, RUBBISH, DELETERIOUS MATERIAL AND UNSUITABLE TOPSOIL AS NOMINATED BY THE ENGINEER. DISPOSE OF ALL SUCH MATERIAL OFF SITE.
- TOPSOIL APPROVED BY THE ENGINEER FOR REUSE, IS TO BE STOCKPILED ON SITE.
- BULK EARTHWORKS IS TO BE CARRIED OUT IN ACCORDANCE WITH GOLD COAST CITY COUNCIL STANDARDS AND THE REQUIREMENTS OF AS3798. GEOTECHNICAL SUPERVISION OF EARTHWORKS IS TO BE CARRIED OUT IN ACCORDANCE WITH LEVEL 1 OF AS3798 BY A N.A.T.A. REGISTERED GEOTECHNICAL TESTING AUTHORITY AT THE CONTRACTORS COST. THE CONTRACTOR SHALL PROVIDE DETAILS OF ALL TESTING TO THE ENGINEER PROGRESSIVELY THROUGH THE WORKS AND NOTIFY THE ENGINEER OF ANY NON-CONFORMANCES. ALL NON CONFORMING WORK IS TO BE RECTIFIED AS DIRECTED BY THE ENGINEER.
- PRIOR TO FILL OPERATIONS AND IN THE PRESENCE OF THE ENGINEER, PROOF ROLL THE FILL AREA SUBGRADE. REMOVE SOFT AND OR COMPRESSIBLE ZONES AND REPLACE WITH SELECT SITE MATERIAL COMPACTED TO A DENSITY CONSISTENT WITH THAT PRESCRIBED FOR PROPOSED FILLING ABOVE.
- THE MAJORITY OF MATERIAL WON FROM PROPOSED EXCAVATIONS SHOULD BE SUITABLE FOR REUSE AS FILL MATERIAL APART FROM ANY OVERSIZE MATERIAL. SUITABLE MATERIALS FOR FILLING SHOULD GENERALLY HAVE A MAXIMUM PARTICLE SIZE NOT EXCEEDING 150mm. OVERSIZE MATERIAL IS TO BE EITHER CRUSHED TO A PARTICLE SIZE  $\leq 150\text{mm}$  FOR REUSE AS FILL MATERIAL OR DISPOSED OF OFF SITE.
- PLACE FILL IN LAYERS OF LOOSE THICKNESS APPROPRIATE TO THE TYPE OF COMPACTION EQUIPMENT BEING USED AND NOT GREATER THAN 250mm. COMPACT EACH FILLING LAYER TO THE MINIMUM DRY DENSITY SPECIFIED. THE MOISTURE CONTENT OF FILL MATERIAL SHOULD BE MAINTAINED WITHIN THE RANGE OF  $\pm 2\%$  OF THE OPTIMUM MOISTURE CONTENT.
- EARTHWORKS PROFILES ARE TO BE TRANSITIONED UNIFORMLY BETWEEN PRESCRIBED SLOPES.
- FOLLOWING COMPLETION OF BULK EARTHWORKS OPERATIONS THE CONTRACTOR IS TO NOTIFY THE SUPERINTENDENT. THE FINISHED SURFACE IS TO BE PROOF ROLLED IN THE PRESENCE OF THE ENGINEER PRIOR TO TOPSOILING.
- STOCKPILED TOPSOIL IS TO BE SPREAD TO AN EVEN 100mm THICKNESS OVER ALL BATTERS AND SURROUNDING AREAS DISTURBED BY CONSTRUCTION ACTIVITIES. THE CONTRACTOR IS TO DISPOSE OF EXCESS TOPSOIL OFF SITE.
- IT IS THE CONTRACTORS RESPONSIBILITY TO PROTECT THE SITE AND SURROUNDING AREAS FROM DAMAGE RESULTING FROM STORMWATER RUNOFF. TEMPORARY DIVERSION DRAINS AND OR OTHER DRAINAGE CONTROL DEVICES ARE TO BE IMPLEMENTED BY THE CONTRACTOR DURING CONSTRUCTION TO MINIMISE THE EFFECTS OF WEATHER. NO EXTENSIONS OF TIME WILL BE GRANTED SHOULD DAMAGE TO THE WORKS AND SURROUNDING AREAS RESULT FROM THE CONTRACTOR'S NEGLIGENCE IN NOT PROVIDING ADEQUATE PROTECTION.
- IMPORTED FILL MATERIAL IF ORDERED, SHALL BE LOW PLASTICITY GRANULAR FILL HAVING THE FOLLOWING CHARACTERISTICS:
  - MINIMUM CBR 15%
  - PLASTICITY INDEX  $< 15\%$
  - % PASSING 0.0075mm SIEVE  $< 25\%$
- EXCESS SPOIL MATERIAL GENERATED DURING CONSTRUCTION IS TO BE DISPOSED OF AS DIRECTED BY THE SUPERINTENDENT.
- ALL FILL MATERIAL PLACED ON THE SITE COMPRISING ONLY NATURAL EARTH AND ROCK IS TO BE FREE OF CONTAMINANTS (AS DEFINED BY SECTION 11 OF THE ENVIRONMENTAL PROTECTION ACT (EPA) 1994), NOXIOUS, HAZARDOUS, DELETERIOUS AND ORGANIC MATERIALS. SUITABLE FILL MATERIAL IS DEEMED TO COMPLY WITH THE REQUIREMENTS OF CLAUSE 4.3, AS3798, GUIDELINES ON EARTHWORKS FOR COMMERCIAL AND RESIDENTIAL DEVELOPMENTS.
- THE MOVEMENT OF MATERIAL TO AND FROM THE SITE IS TO BE IN ACCORDANCE WITH RELEVANT EPA POLICIES, IN PARTICULAR THOSE ADDRESSING PRESENCE AND TREATMENT OF FIRE ANTS.
- ALL BATTERS GREATER THAN 600mm HIGH TO BE MAXIMUM GRADE 1 IN 4. BATTERS LESS THAN 600mm HIGH TO BE MAXIMUM GRADE OF 1 IN 2.

APPROVAL ISSUE  
NOT FOR CONSTRUCTION  
UNLESS STAMPED



Suite 4 - 155 Varsity Parade, PO Box 41, Varsity Lakes QLD 4227  
T: 07 5580 9777 F: 07 5580 9133 W: knobelengineers.com.au  
E: eng@knobelengineers.com.au



CLIENT  
TAYLEX PTY LTD

PROJECT  
PROPOSED INDUSTRIAL SUBDIVISION  
9 CHRISTENSEN ROAD SOUTH  
STAPYLTON QLD 4207

DESIGN  
HH

DRAWN  
HH

APPROVED  
LH

TITLE  
BULK EARTHWORKS PLAN

SCALE  
1:500 AT A1  
1:1000 AT A3


SIGNED  
C. Harriott

DATE  
18.11.2020

PROJECT NO.  
K5176

DWG NO.  
BE101

ISSUE  
B

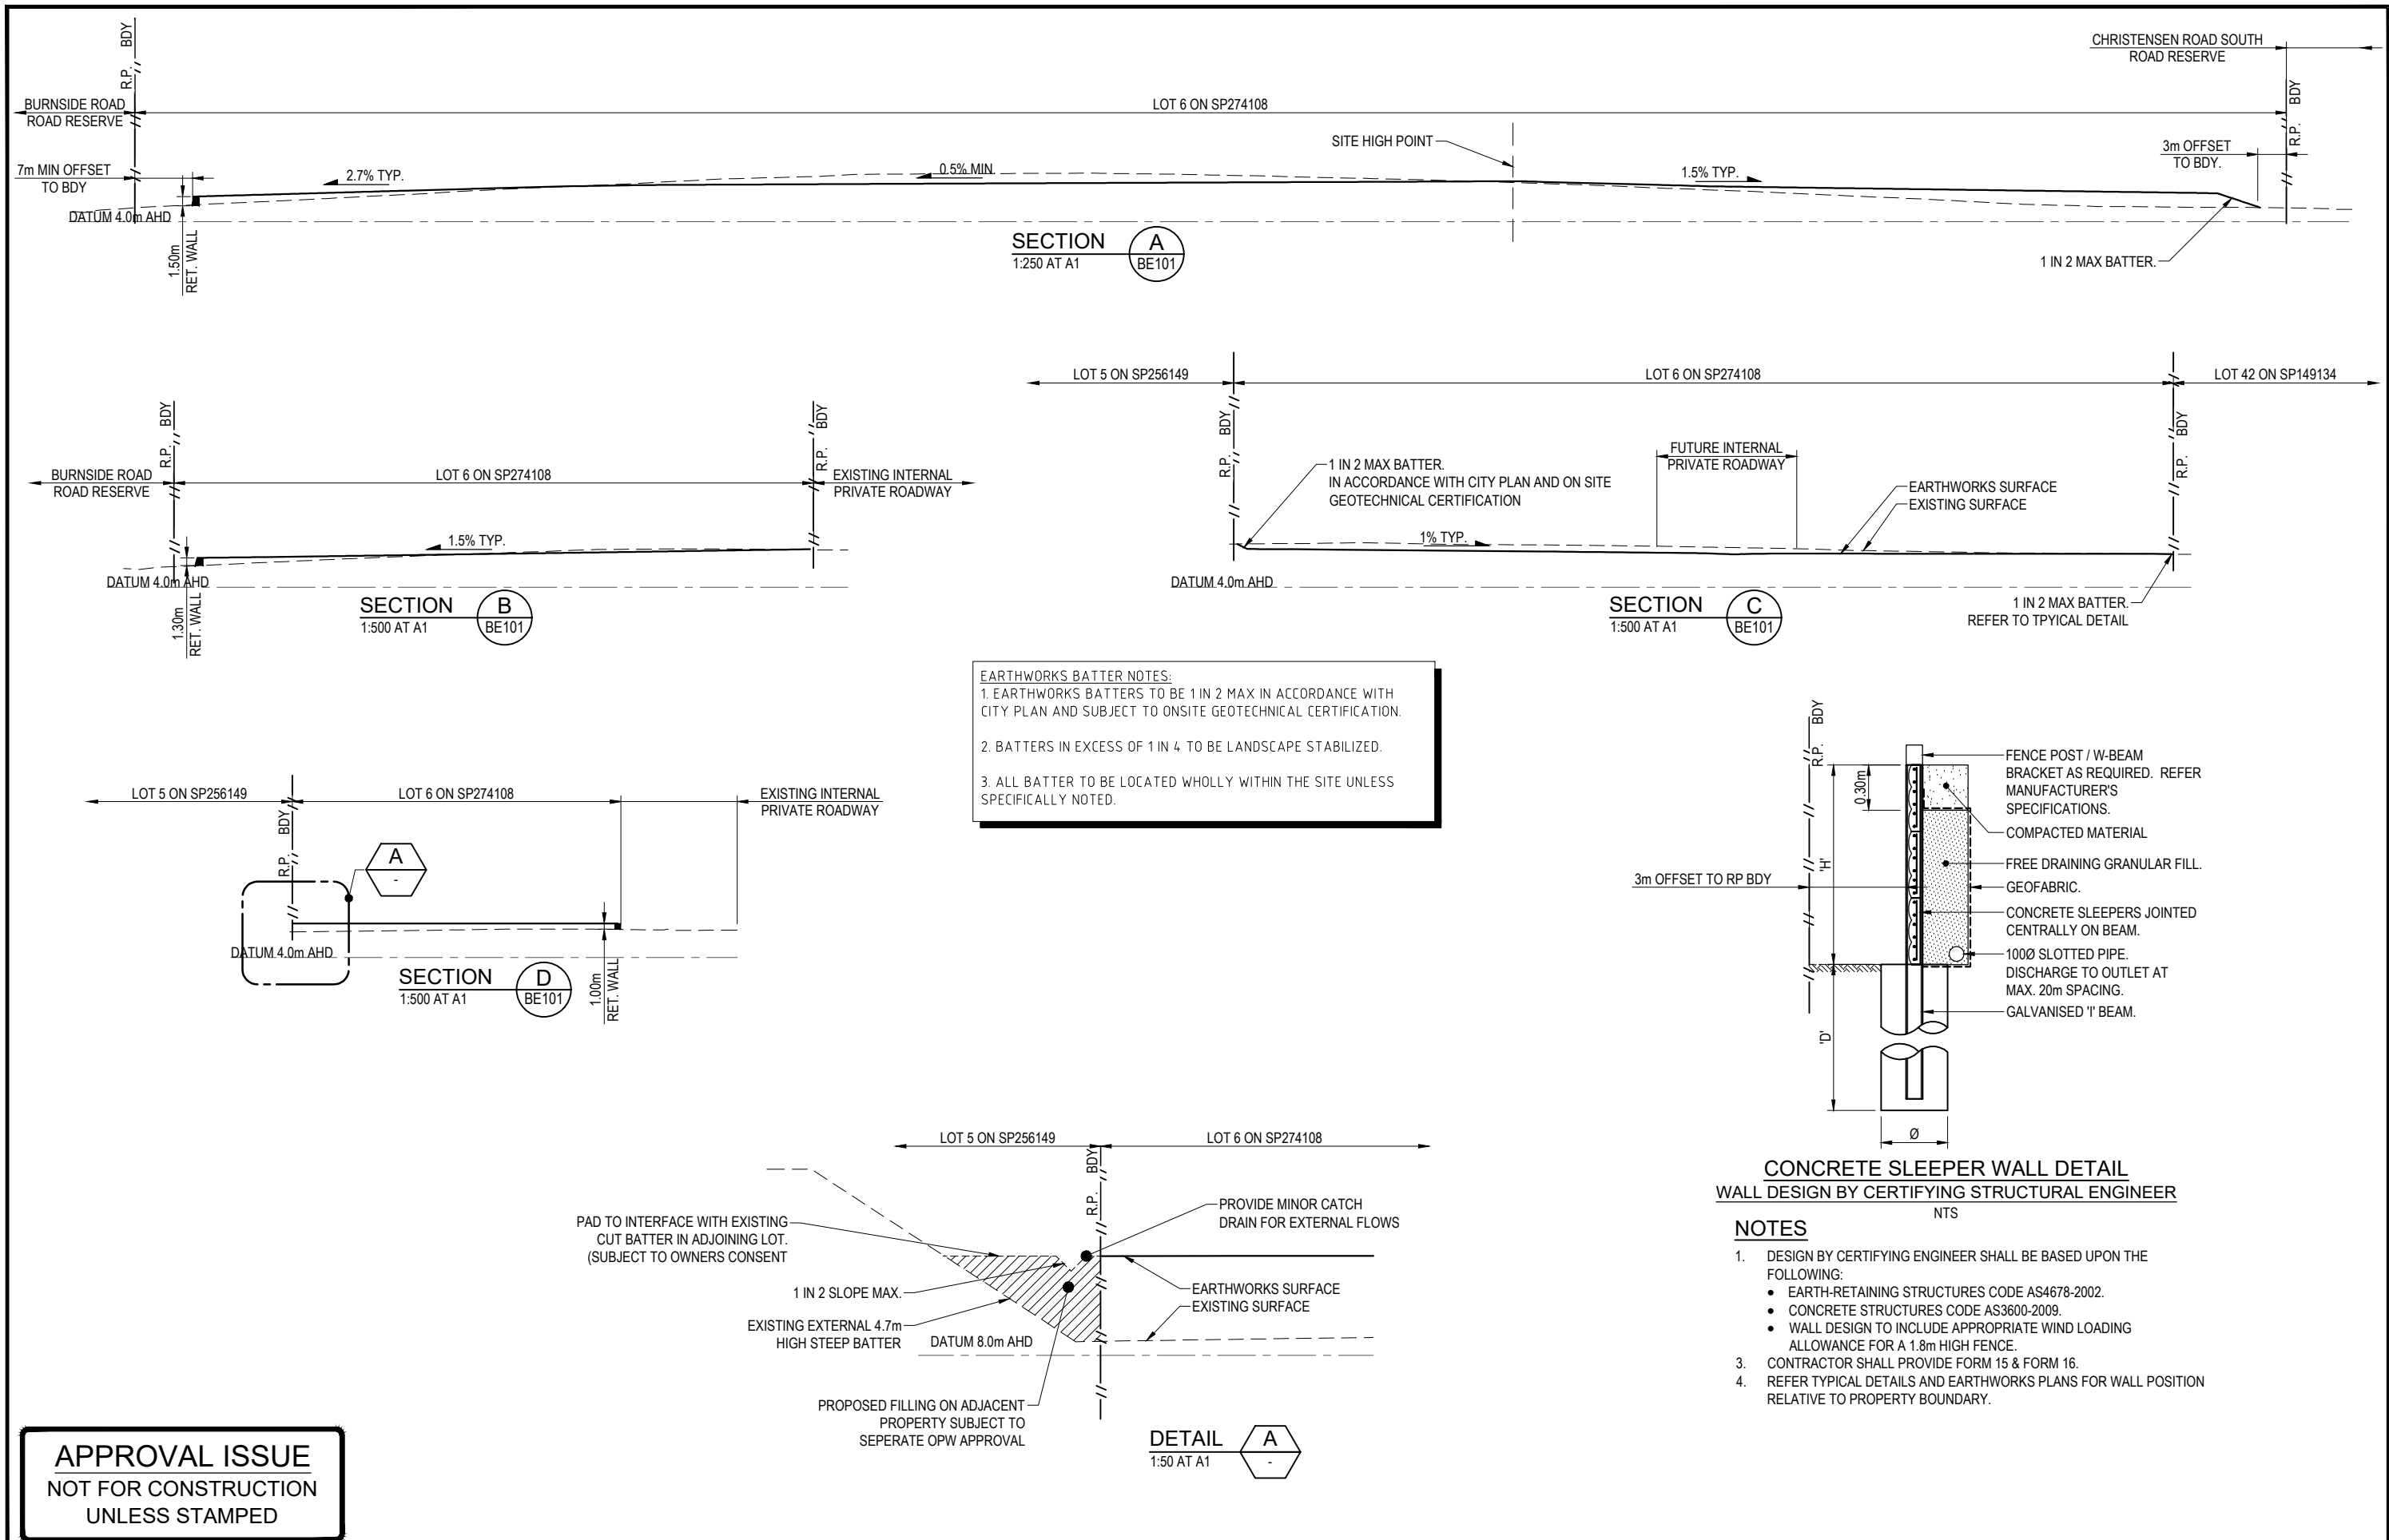

| ISSUE No. | DATE       | AMENDMENT             | CLIENT                          | DESIGN                             | DRAWN      | APPROVED | TITLE                   | PROJECT NO. |
|-----------|------------|-----------------------|---------------------------------|------------------------------------|------------|----------|-------------------------|-------------|
| B         | 18.11.2020 | COUNCIL RFI RESPONSE  | TAYLEX PTY LTD                  | HH                                 | HH         | LH       | BULK EARTHWORKS DETAILS | K5176       |
| A         | 22.09.2020 | ISSUE FOR APPROVAL    | PROPOSED INDUSTRIAL SUBDIVISION | L.HARRIOTT - R.P.E.Q. NUMBER 22487 |            |          |                         | DWG NO.     |
| 1         | 03.09.20   | ISSUE FOR INFORMATION | 9 CHRISTENSEN ROAD SOUTH        | SIGNED                             | 18.11.2020 |          | SCALE                   | ISSUE       |
|           |            |                       | STAPYLTON QLD 4207              |                                    | DATE       |          | AS SHOWN                | BE102 B     |




**KNOBEL**  
ENGINEERS

Suite 4 - 155 Varsity Parade, PO Box 41, Varsity Lakes QLD 4227  
Varsity Lakes Q 4227 ABN: 33 071 435 202  
T: 07 5580 9777 F: 07 5580 9133 W: knobelengineers.com.au  
E: eng@knobelengineers.com.au


GOLD COAST | BRISBANE | BALLINA | ROCKHAMPTON



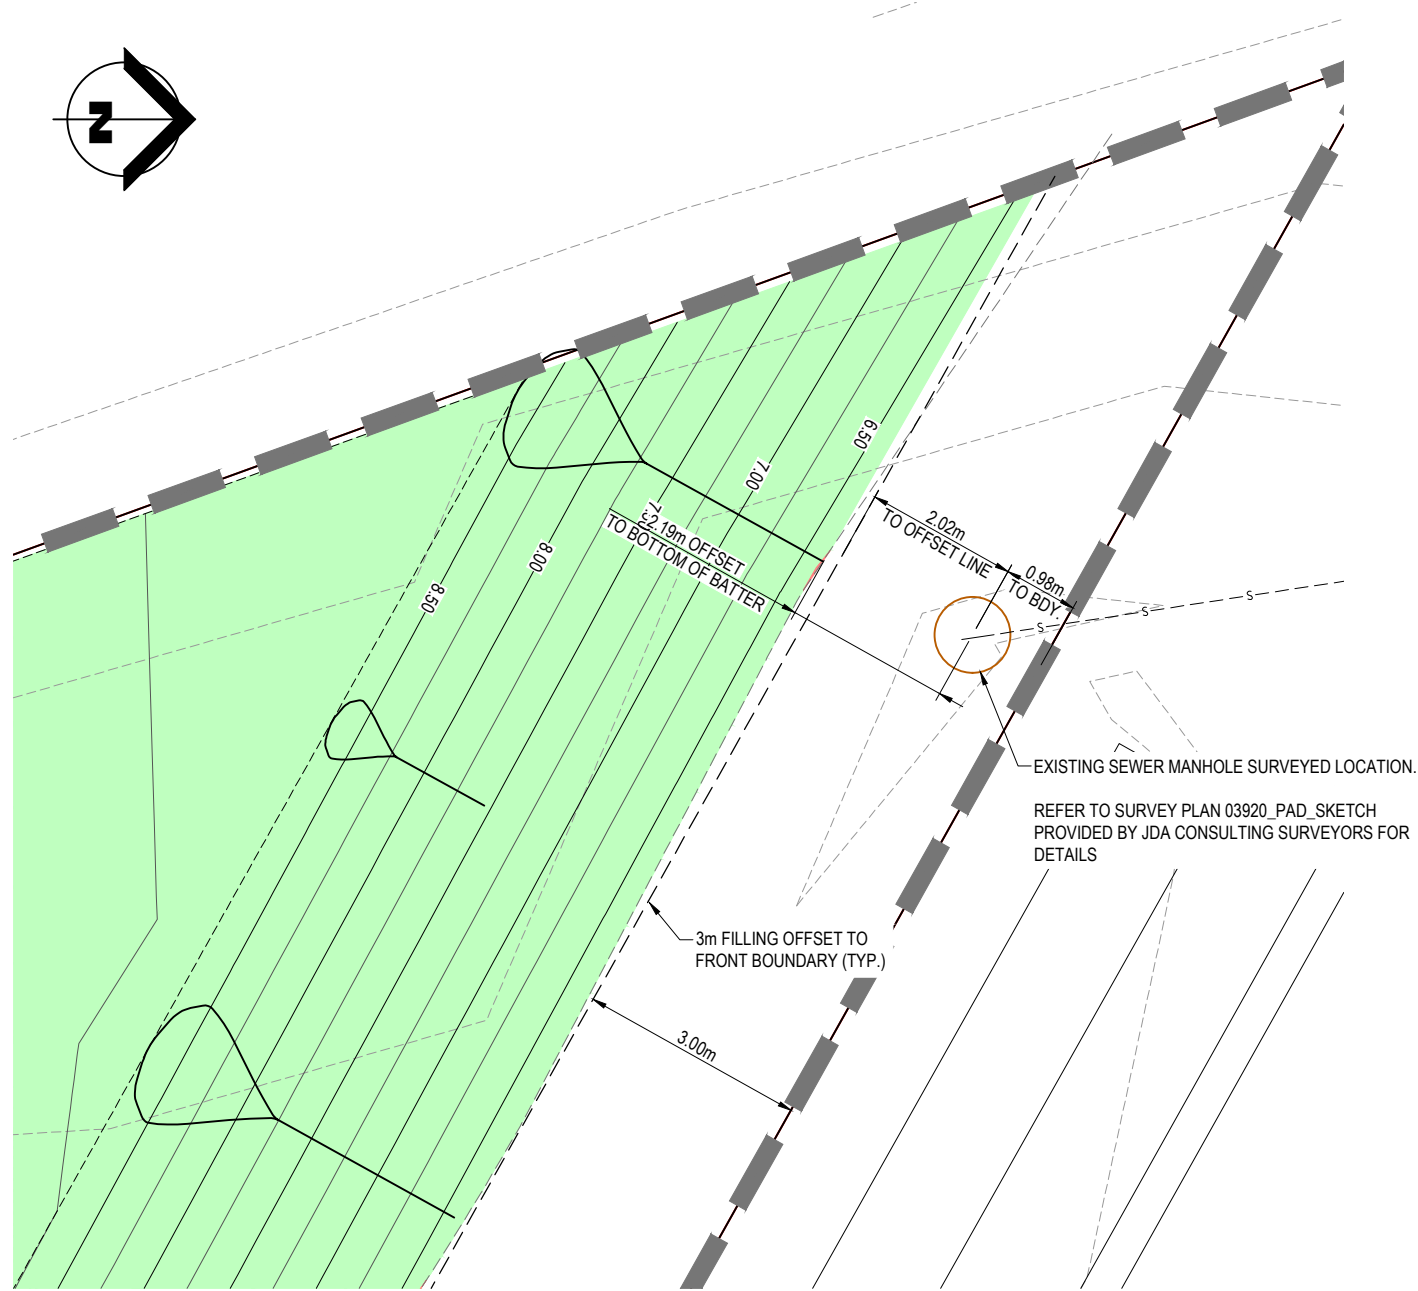


**BULK EARTHWORKS & SERVICES OFFSET PLAN**  
SCALE 1:50 AT A1

**APPROVAL ISSUE**  
NOT FOR CONSTRUCTION  
UNLESS STAMPED
 
|           |            |                      |   |                                                                                              |  |   |             |                                    |                                                 |                                                                                       |                      |            |
|-----------|------------|----------------------|---|----------------------------------------------------------------------------------------------|--|---|-------------|------------------------------------|-------------------------------------------------|---------------------------------------------------------------------------------------|----------------------|------------|
|           |            |                      |  <div><b>KNOBEL ENGINEERS</b><br/>Suite 4 - 155 Varsity Parade, PO Box 41, Varsity Lakes QLD 4227<br/>Varsity Lakes Q 4227 ABN: 33 071 435 202<br/>T: 07 5580 9777 F: 07 5580 9133 W: knobelengineers.com.au<br/>E: eng@knobelengineers.com.au<br/>GOLD COAST   BRISBANE   BALLINA   ROCKHAMPTON</div>  | CLIENT<br>TAYLEX PTY LTD                                                                     |  | DESIGN<br>HH   | DRAWN<br>HH | APPROVED<br>LH                     | TITLE<br>BULK EARTHWORKS & SERVICES OFFSET PLAN |                                                                                       | PROJECT NO.<br>K5176 |            |
|           |            |                      |   | PROJECT<br>PROPOSEDE INDUSTRIAL SUBDIVSION<br>9 CHRISTENSEN ROAD SOUTH<br>STAPYLTON QLD 4207 |  | L.HARRIOTT - R.P.E.Q. NUMBER 22487<br> |             |                                    |                                                 | DWG NO.<br>BE103                                                                      |                      | ISSUE<br>A |
| A         | 18.11.2020 | COUNCIL RFI RESPONSE |   |                                                                                              |  | 18.11.2020   |             |                                    |                                                 |                                                                                       |                      |            |
| ISSUE No. | DATE       | AMENDMENT            |   |                                                                                              |  | DATE   |             | SCALE<br>1:50 AT A1<br>1:100 AT A3 |                                                 |  |                      |            |

SEDIMENT & EROSION CONTROL LEGEND

- / — SF — SEDIMENT FENCE
- → → → TEMPORARY DIVERSION DRAIN
- SE.P. STABILISED ENTRY/EXIT POINT
- DSP DRAINAGE STRUCTURE PROTECTION
- MS1 WATER QUALITY MONITORING STATION
- FLOW ARROW
- ROCK CHECK DAM
- LPOD LAWFUL POINT OF DISCHARGE
- 80.0 FINISHED SURFACE CONTOURS
- 80.0 EXISTING SURFACE CONTOURS
- STAGE BOUNDARY
- PROPERTY BOUNDARY

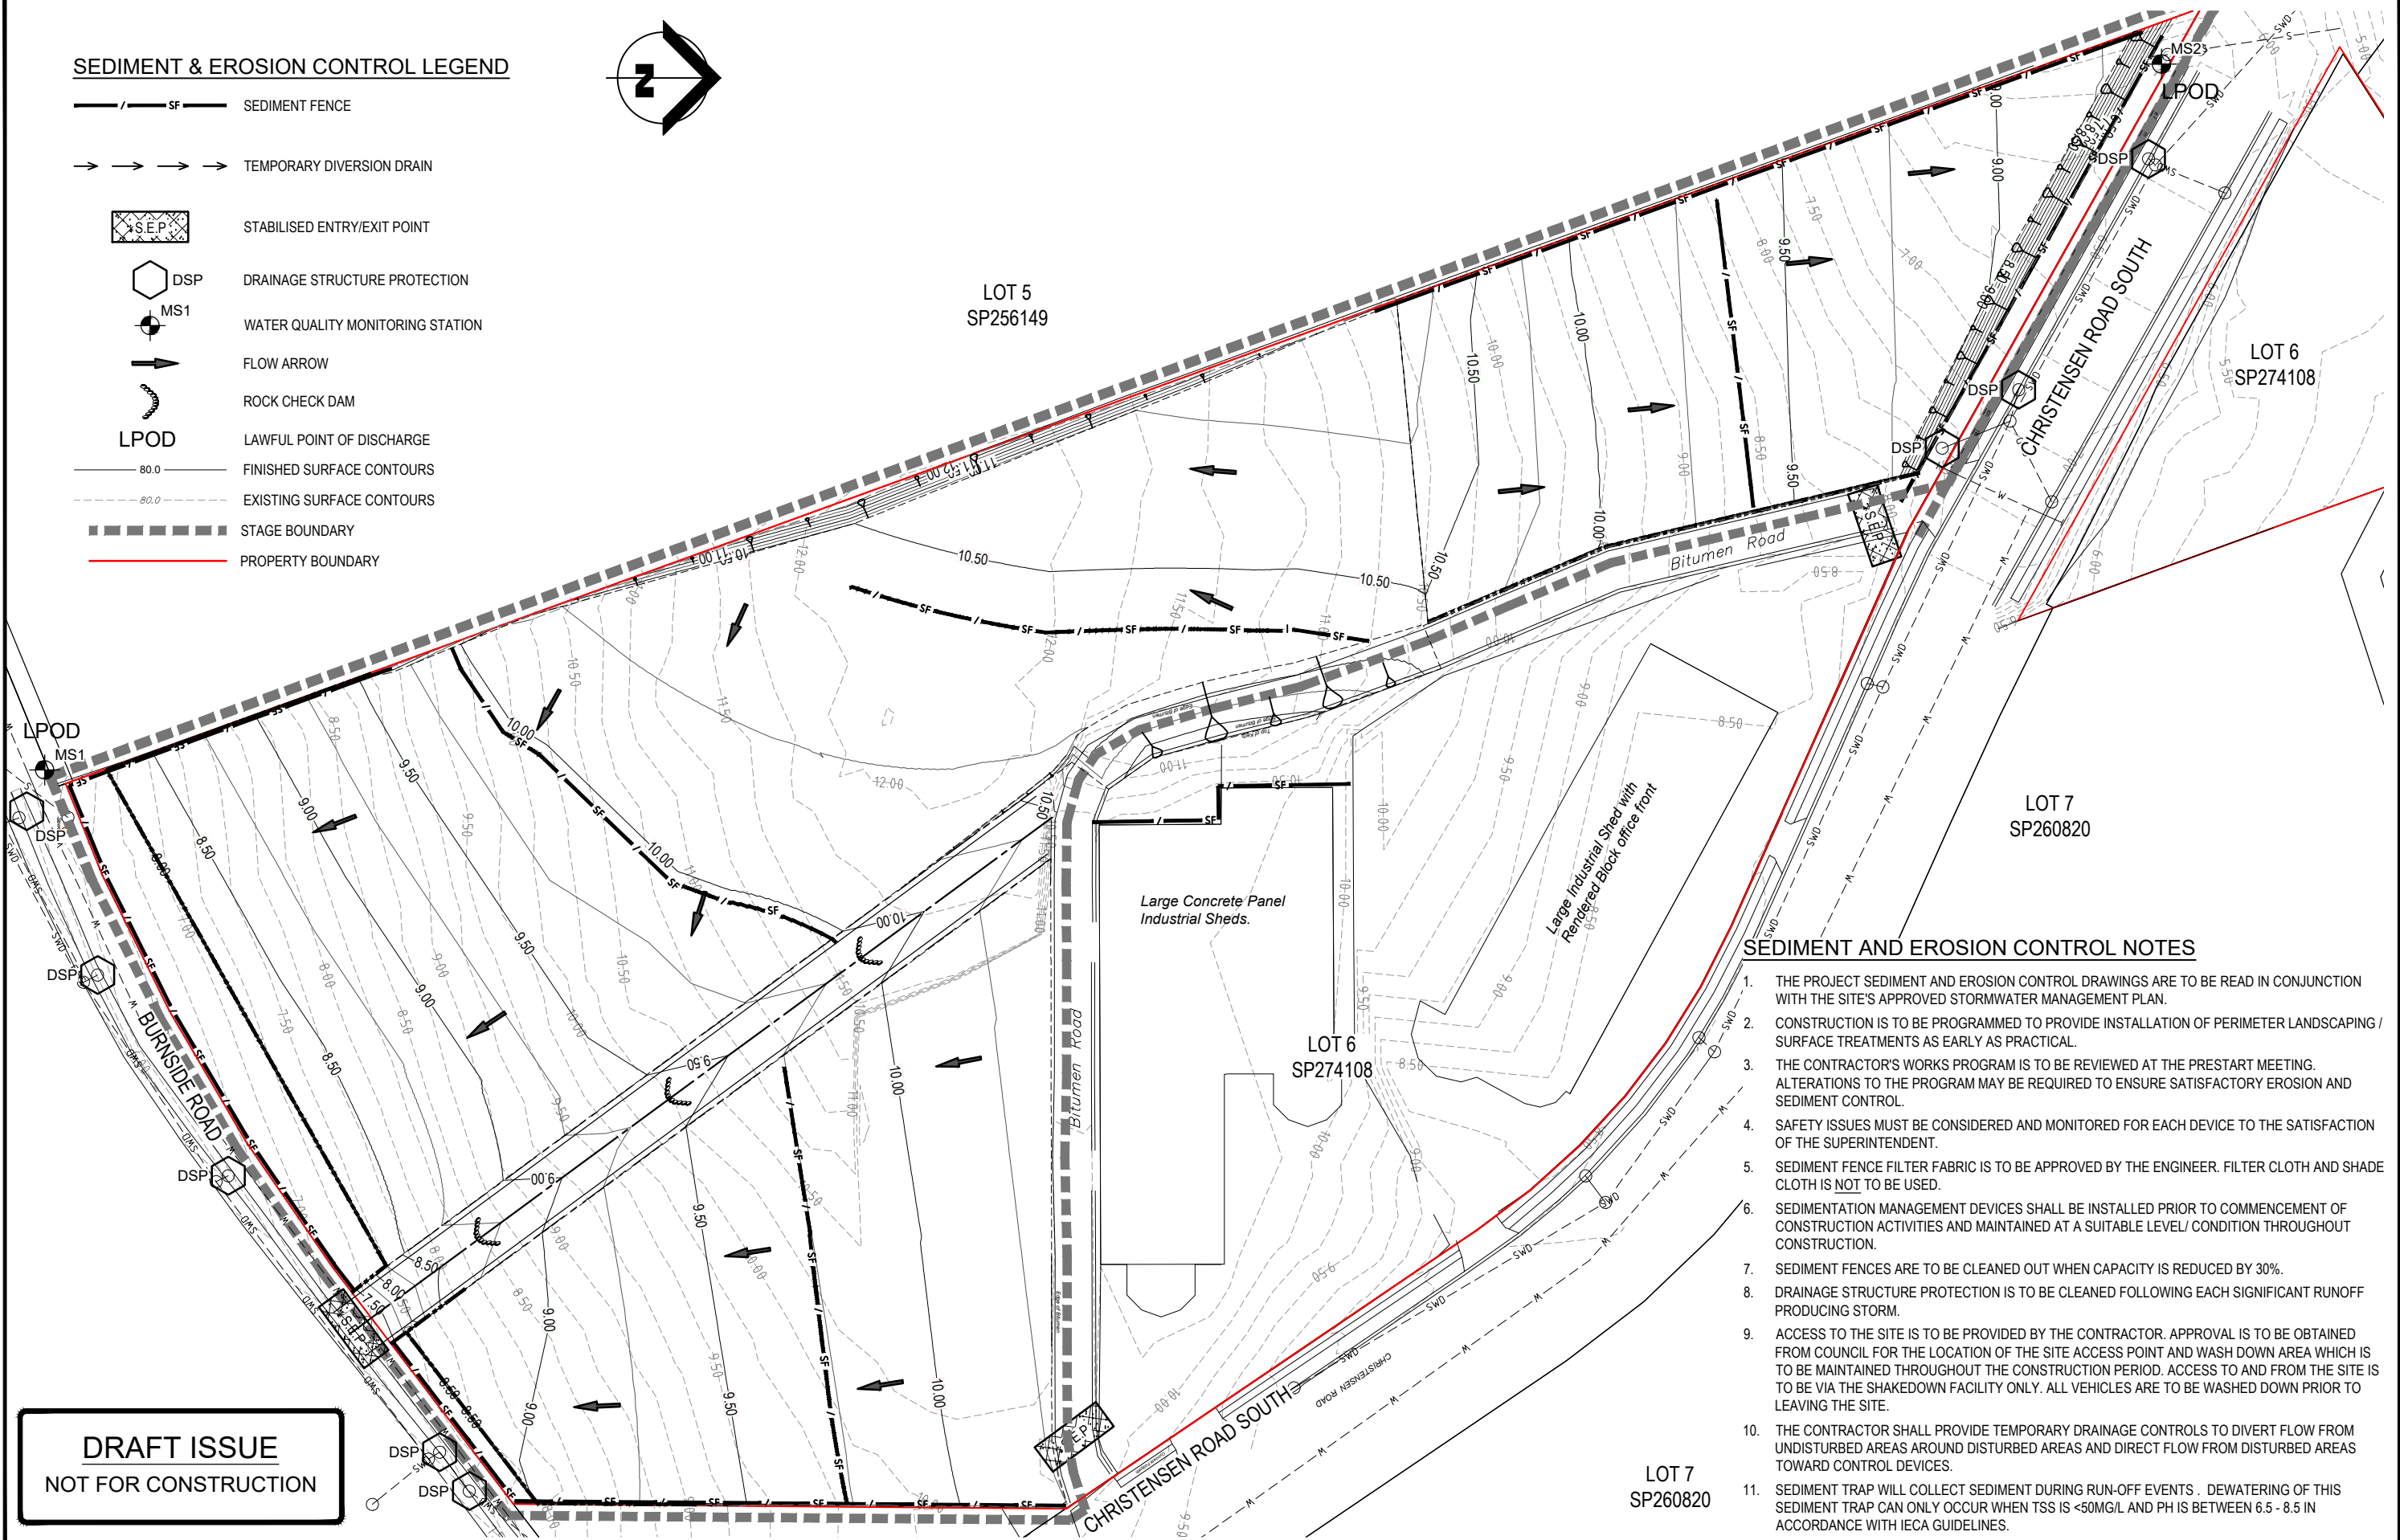

SEDIMENT AND EROSION CONTROL NOTES

1. THE PROJECT SEDIMENT AND EROSION CONTROL DRAWINGS ARE TO BE READ IN CONJUNCTION WITH THE SITE'S APPROVED STORMWATER MANAGEMENT PLAN.
2. CONSTRUCTION IS TO BE PROGRAMMED TO PROVIDE INSTALLATION OF PERIMETER LANDSCAPING / SURFACE TREATMENTS AS EARLY AS PRACTICAL.
3. THE CONTRACTOR'S WORKS PROGRAM IS TO BE REVIEWED AT THE PRESTART MEETING. ALTERATIONS TO THE PROGRAM MAY BE REQUIRED TO ENSURE SATISFACTORY EROSION AND SEDIMENT CONTROL.
4. SAFETY ISSUES MUST BE CONSIDERED AND MONITORED FOR EACH DEVICE TO THE SATISFACTION OF THE SUPERINTENDENT.
5. SEDIMENT FENCE FILTER FABRIC IS TO BE APPROVED BY THE ENGINEER. FILTER CLOTH AND SHADE CLOTH IS NOT TO BE USED.
6. SEDIMENTATION MANAGEMENT DEVICES SHALL BE INSTALLED PRIOR TO COMMENCEMENT OF CONSTRUCTION ACTIVITIES AND MAINTAINED AT A SUITABLE LEVEL/ CONDITION THROUGHOUT CONSTRUCTION.
7. SEDIMENT FENCES ARE TO BE CLEANED OUT WHEN CAPACITY IS REDUCED BY 30%.
8. DRAINAGE STRUCTURE PROTECTION IS TO BE CLEANED FOLLOWING EACH SIGNIFICANT RUNOFF PRODUCING STORM.
9. ACCESS TO THE SITE IS TO BE PROVIDED BY THE CONTRACTOR. APPROVAL IS TO BE OBTAINED FROM COUNCIL FOR THE LOCATION OF THE SITE ACCESS POINT AND WASH DOWN AREA WHICH IS TO BE MAINTAINED THROUGHOUT THE CONSTRUCTION PERIOD. ACCESS TO AND FROM THE SITE IS TO BE VIA THE SHAKEDOWN FACILITY ONLY. ALL VEHICLES ARE TO BE WASHED DOWN PRIOR TO LEAVING THE SITE.
10. THE CONTRACTOR SHALL PROVIDE TEMPORARY DRAINAGE CONTROLS TO DIVERT FLOW FROM UNDISTURBED AREAS AROUND DISTURBED AREAS AND DIRECT FLOW FROM DISTURBED AREAS TOWARD CONTROL DEVICES.
11. SEDIMENT TRAP WILL COLLECT SEDIMENT DURING RUN-OFF EVENTS. DEWATERING OF THIS SEDIMENT TRAP CAN ONLY OCCUR WHEN TSS IS <50MG/L AND PH IS BETWEEN 6.5 - 8.5 IN ACCORDANCE WITH IECA GUIDELINES.

DRAFT ISSUE  
NOT FOR CONSTRUCTION

| ISSUE No. | DATE       | AMENDMENT             |
|-----------|------------|-----------------------|
| B         | 18.11.2020 | COUNCIL RFI RESPONSE  |
| A         | 22.09.2020 | ISSUE FOR APPROVAL    |
| 1         | 03.09.20   | ISSUE FOR INFORMATION |



**KNOBEL**  
ENGINEERS

Suite 4 - 155 Varsity Parade, PO Box 41, Varsity Lakes QLD 4227  
Varsity Lakes Q. 4227 ABN: 33 071 435 202  
T: 07 5580 9777 F: 07 5580 9133 W: knobelengineers.com.au  
E: eng@knobelengineers.com.au

GOLD COAST | BRISBANE | BALLINA | ROCKHAMPTON



|                                                                                              |                                                                                                 |                    |                |
|----------------------------------------------------------------------------------------------|-------------------------------------------------------------------------------------------------|--------------------|----------------|
| CLIENT<br>TAYLEX PTY LTD                                                                     | DESIGN<br>HH                                                                                    | DRAWN<br>HH        | APPROVED<br>LH |
| PROJECT<br>PROPOSED INDUSTRIAL SUBDIVISION<br>9 CHRISTENSEN ROAD SOUTH<br>STAPYLTON QLD 4207 | L.HARRIOTT - R.P.E.Q. NUMBER 22487                                                              |                    |                |
|                                                                                              | SIGNED<br> | DATE<br>18.11.2020 |                |

|                                          |                                                                                       |                      |
|------------------------------------------|---------------------------------------------------------------------------------------|----------------------|
| TITLE<br>SEDIMENT & EROSION CONTROL PLAN |                                                                                       | PROJECT NO.<br>K5176 |
| SCALE<br>1:500 AT A1<br>1:1000 AT A3     |  | DWG NO.<br>SE101     |
|                                          |                                                                                       | ISSUE<br>B           |

