



1 SITE PLAN
1:200

DEVELOPMENT SUMMARY

LOT 11 PROXIMITY PLACE, STAYPLTON

SITE AREA 5217 m2

WAREHOUSE 2500 m2

OFFICE 150 m2

TOTAL 2650 m2



AWNING 620 m2

HARDSTAND 1585 m2

CARPARKING REQUIRED 34


CARPARKING PROVIDED 22

LANDSCAPING 266 m2 / 5%

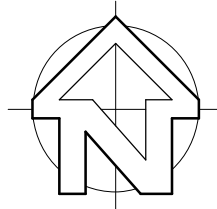
 


**ISSUED FOR
DEVELOPMENT APPROVAL**

COPYRIGHT - THIS DOCUMENT IS AND SHALL REMAIN THE PROPERTY OF MULTI SPAN AUSTRALIA GROUP PTY. LTD. THE DOCUMENTS MAY ONLY BE USED FOR THE PURPOSE FOR WHICH IT WAS COMMISSIONED AND IN ACCORDANCE WITH THE TERMS OF ENGAGEMENT. UNAUTHORISED USE OF THIS DOCUMENT IN ANY FORM WHATSOEVER IS PROHIBITED. ©		MULTI SPAN AUSTRALIA DESIGN CONSTRUCT	Architectural & Engineering Design Consultants 32 Precision Street, Salisbury, Queensland 4107, Australia A.B.N. 31 147 474 628 T 07 3274 4209 F 07 3875 1012 info@multispan.com.au www.multispan.com.au	CLIENT: MS PROJECTS	SITE ADDRESS: LOT 11 PROXIMITY PLACE, STAYPLTON	AMENDMENTS				SCALE: 1 : 200	A1	DRAWN: AR	CHECKED: -
						REV	DATE	DESCRIPTION	BY				
						L	02.06.22	DA ISSUE	AR				
						K	11.05.22	GRID ADDED	AR				
						J	12.04.22	DEVELOPED DESIGN	AR				
PROJECT DESCRIPTION: WAREHOUSE & OFFICE	DRAWING TITLE(S): SITE PLAN					I	08.04.22	DEVELOPED DESIGN	AR	PROJECT STAGE: SK	DRAWING NUMBER: -AR-1001	REVISION: L	
						H	29.03.22	AMENDED LAYOUT #1	AR				
						G	29.03.22	AMENDED LAYOUT #2	AR				
						F	22.03.22	AMENDED LAYOUT	AR				

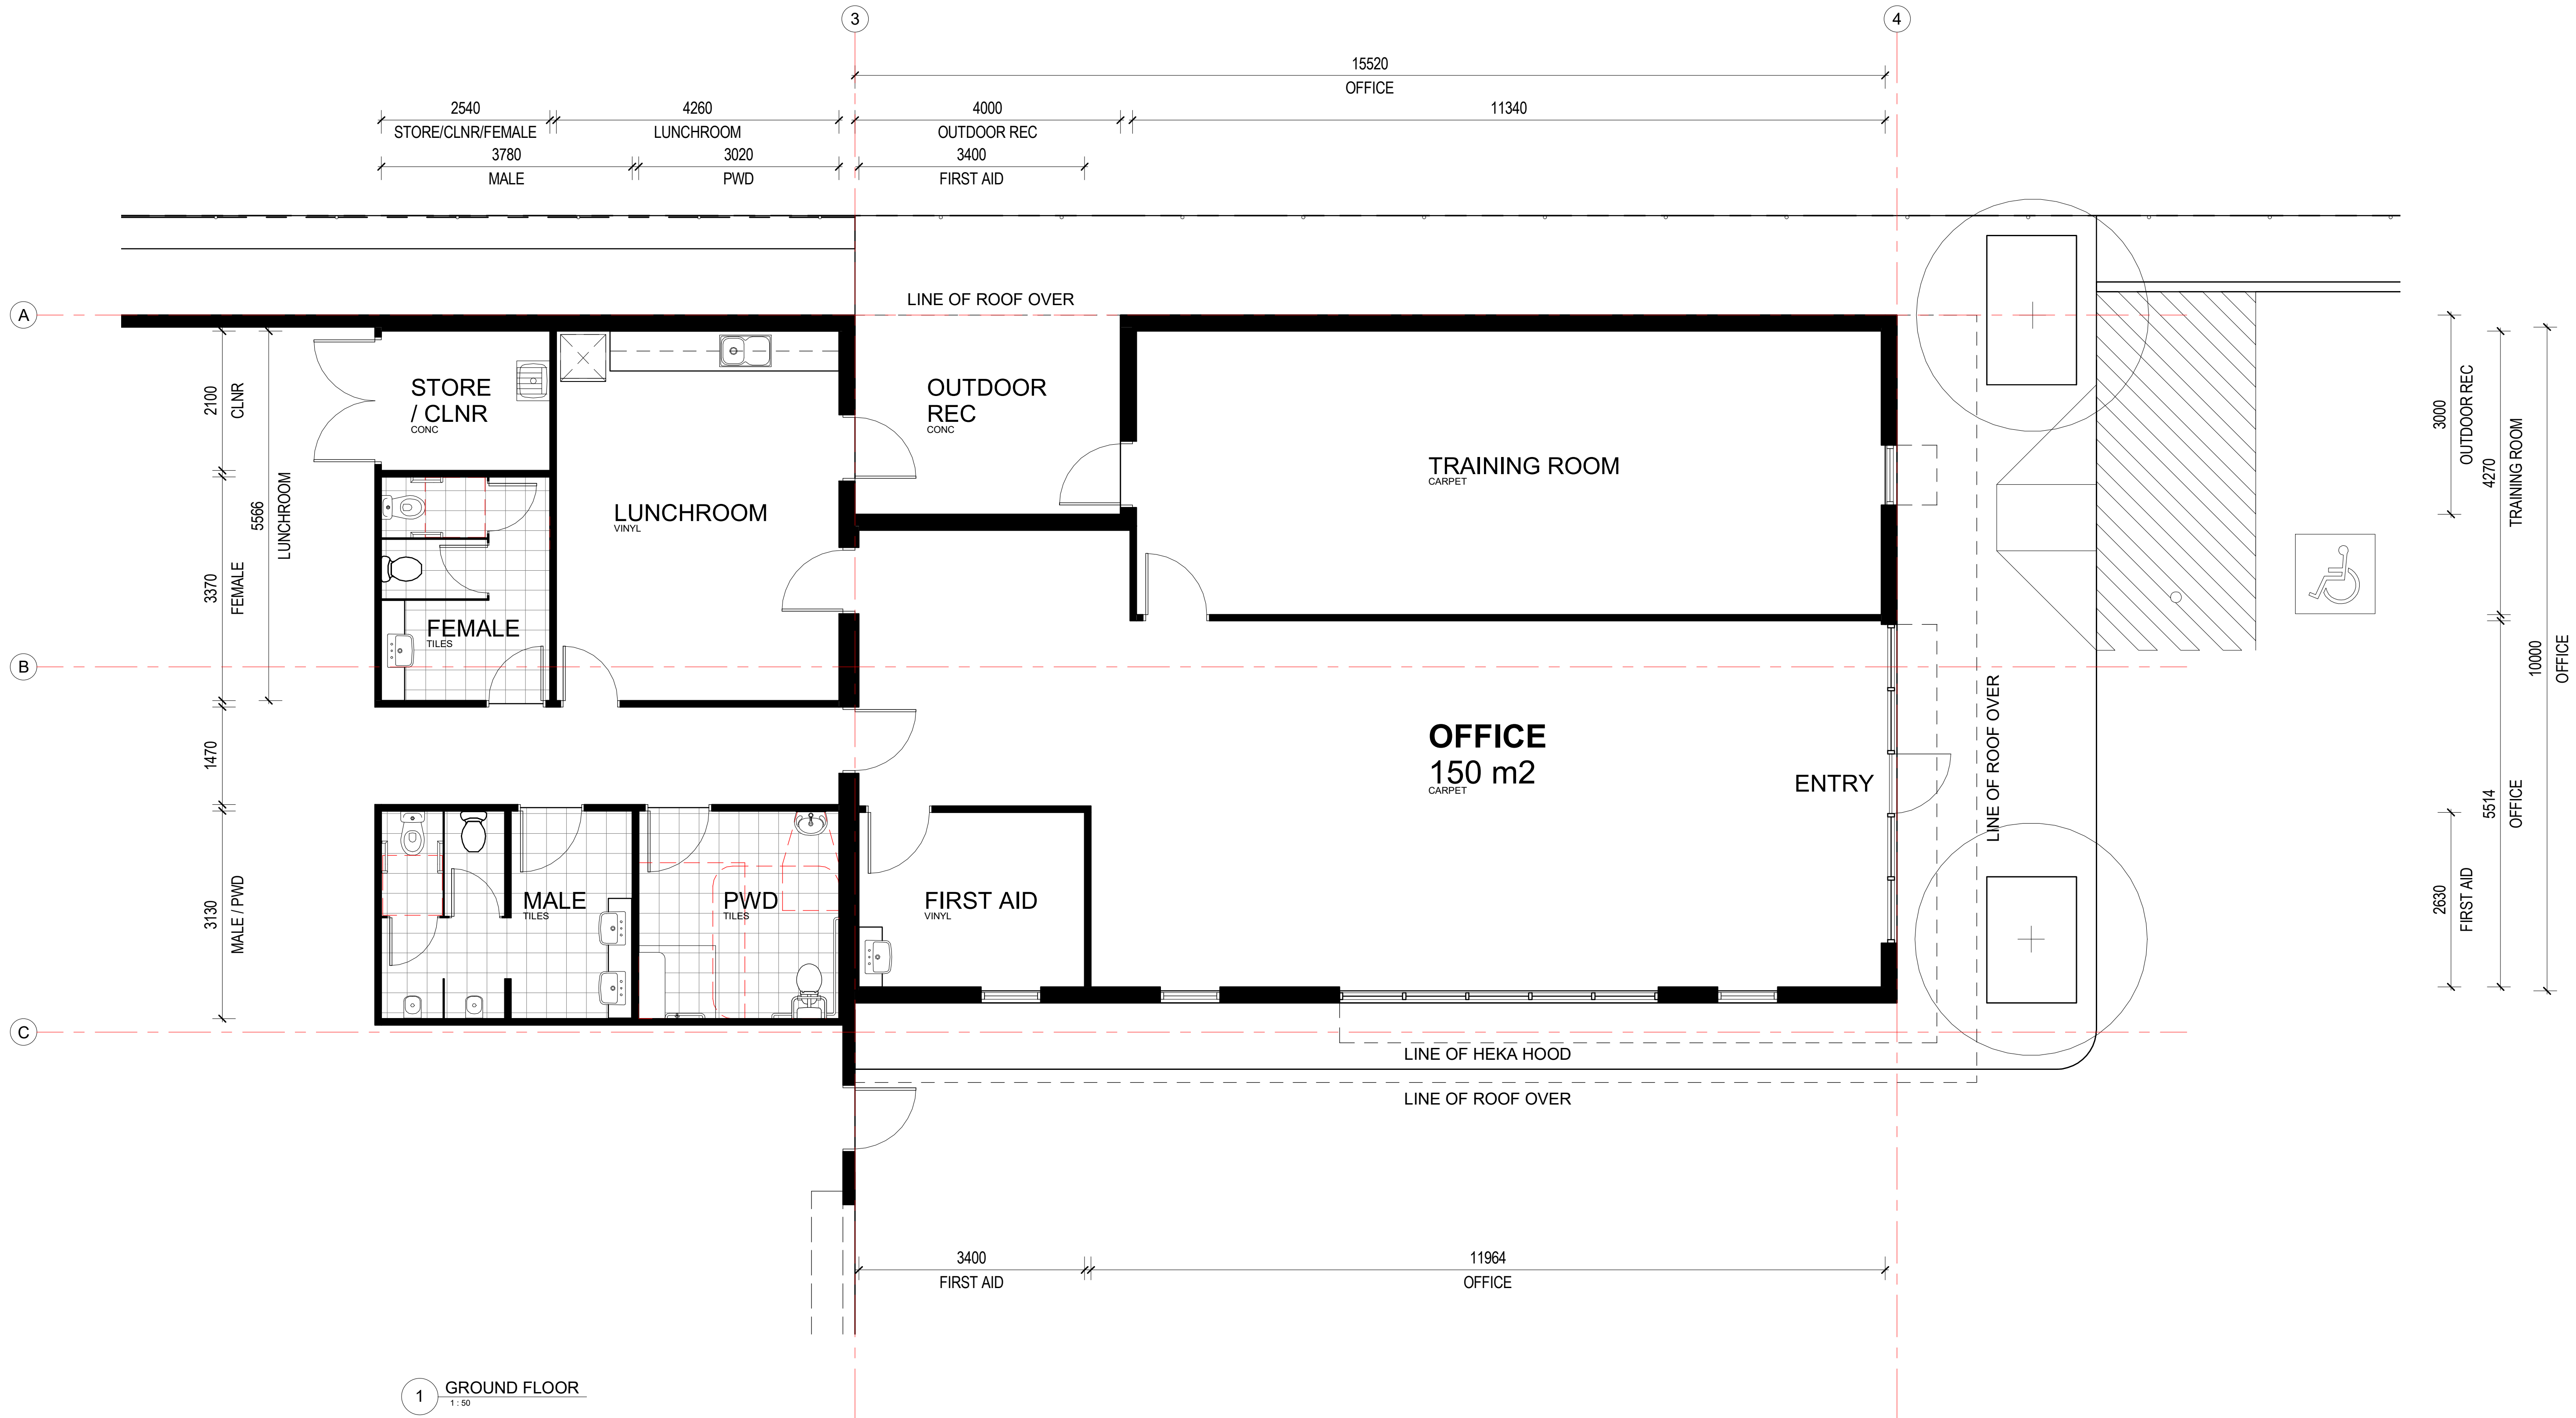


1 GROUND FLOOR
1:50

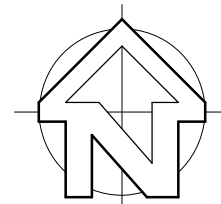 


**ISSUED FOR
DEVELOPMENT APPROVAL**

COPYRIGHT - THIS DOCUMENT IS AND SHALL REMAIN THE PROPERTY OF MULTI SPAN AUSTRALIA GROUP PTY. LTD. THE DOCUMENTS MAY ONLY BE USED FOR THE PURPOSE FOR WHICH IT WAS COMMISSIONED AND IN ACCORDANCE WITH THE TERMS OF ENGAGEMENT. UNAUTHORISED USE OF THIS DOCUMENT IN ANY FORM WHATSOEVER IS PROHIBITED. ©	 MULTI SPAN AUSTRALIA DESIGN CONSTRUCT	Architectural & Engineering Design Consultants Construction Management Structural Steel Fabrication & Erection Commercial / Industrial / Residential Developments A.B.N. 31 147 474 628 T 07 3274 4209 F 07 3875 1012 info@multispan.com.au www.multispan.com.au	32 Precision Street, Salisbury, Queensland 4107, Australia	CLIENT: MS PROJECTS	SITE ADDRESS : LOT 11 PROXIMITY PLACE, STAYPLTON	AMENDMENTS				SCALE: 1 : 50	@ A1	DRAWN: AR	CHECKED: -
				PROJECT DESCRIPTION : WAREHOUSE & OFFICE	DRAWING TITLE(S): OFFICE + AMENITIES PLAN	REV	DATE	DESCRIPTION	BY	PROJECT NUMBER: 5001	PROJECT START DATE: 15.03.2021		
						F	02.06.22	DA ISSUE	AR				
						F	11.05.22	GRID ADDED	AR				
						E	12.04.22	DEVELOPED DESIGN	AR				
						D	08.04.22	DEVELOPED DESIGN	AR				
						C	29.03.22	AMENDED LAYOUT H	AR				
						B	29.03.22	AMENDED LAYOUT 2	AR				
						A	22.03.22	AMENDED LAYOUT	AR				
										PROJECT STAGE: SK	DRAWING NUMBER: -AR-2002	REVISION: G	

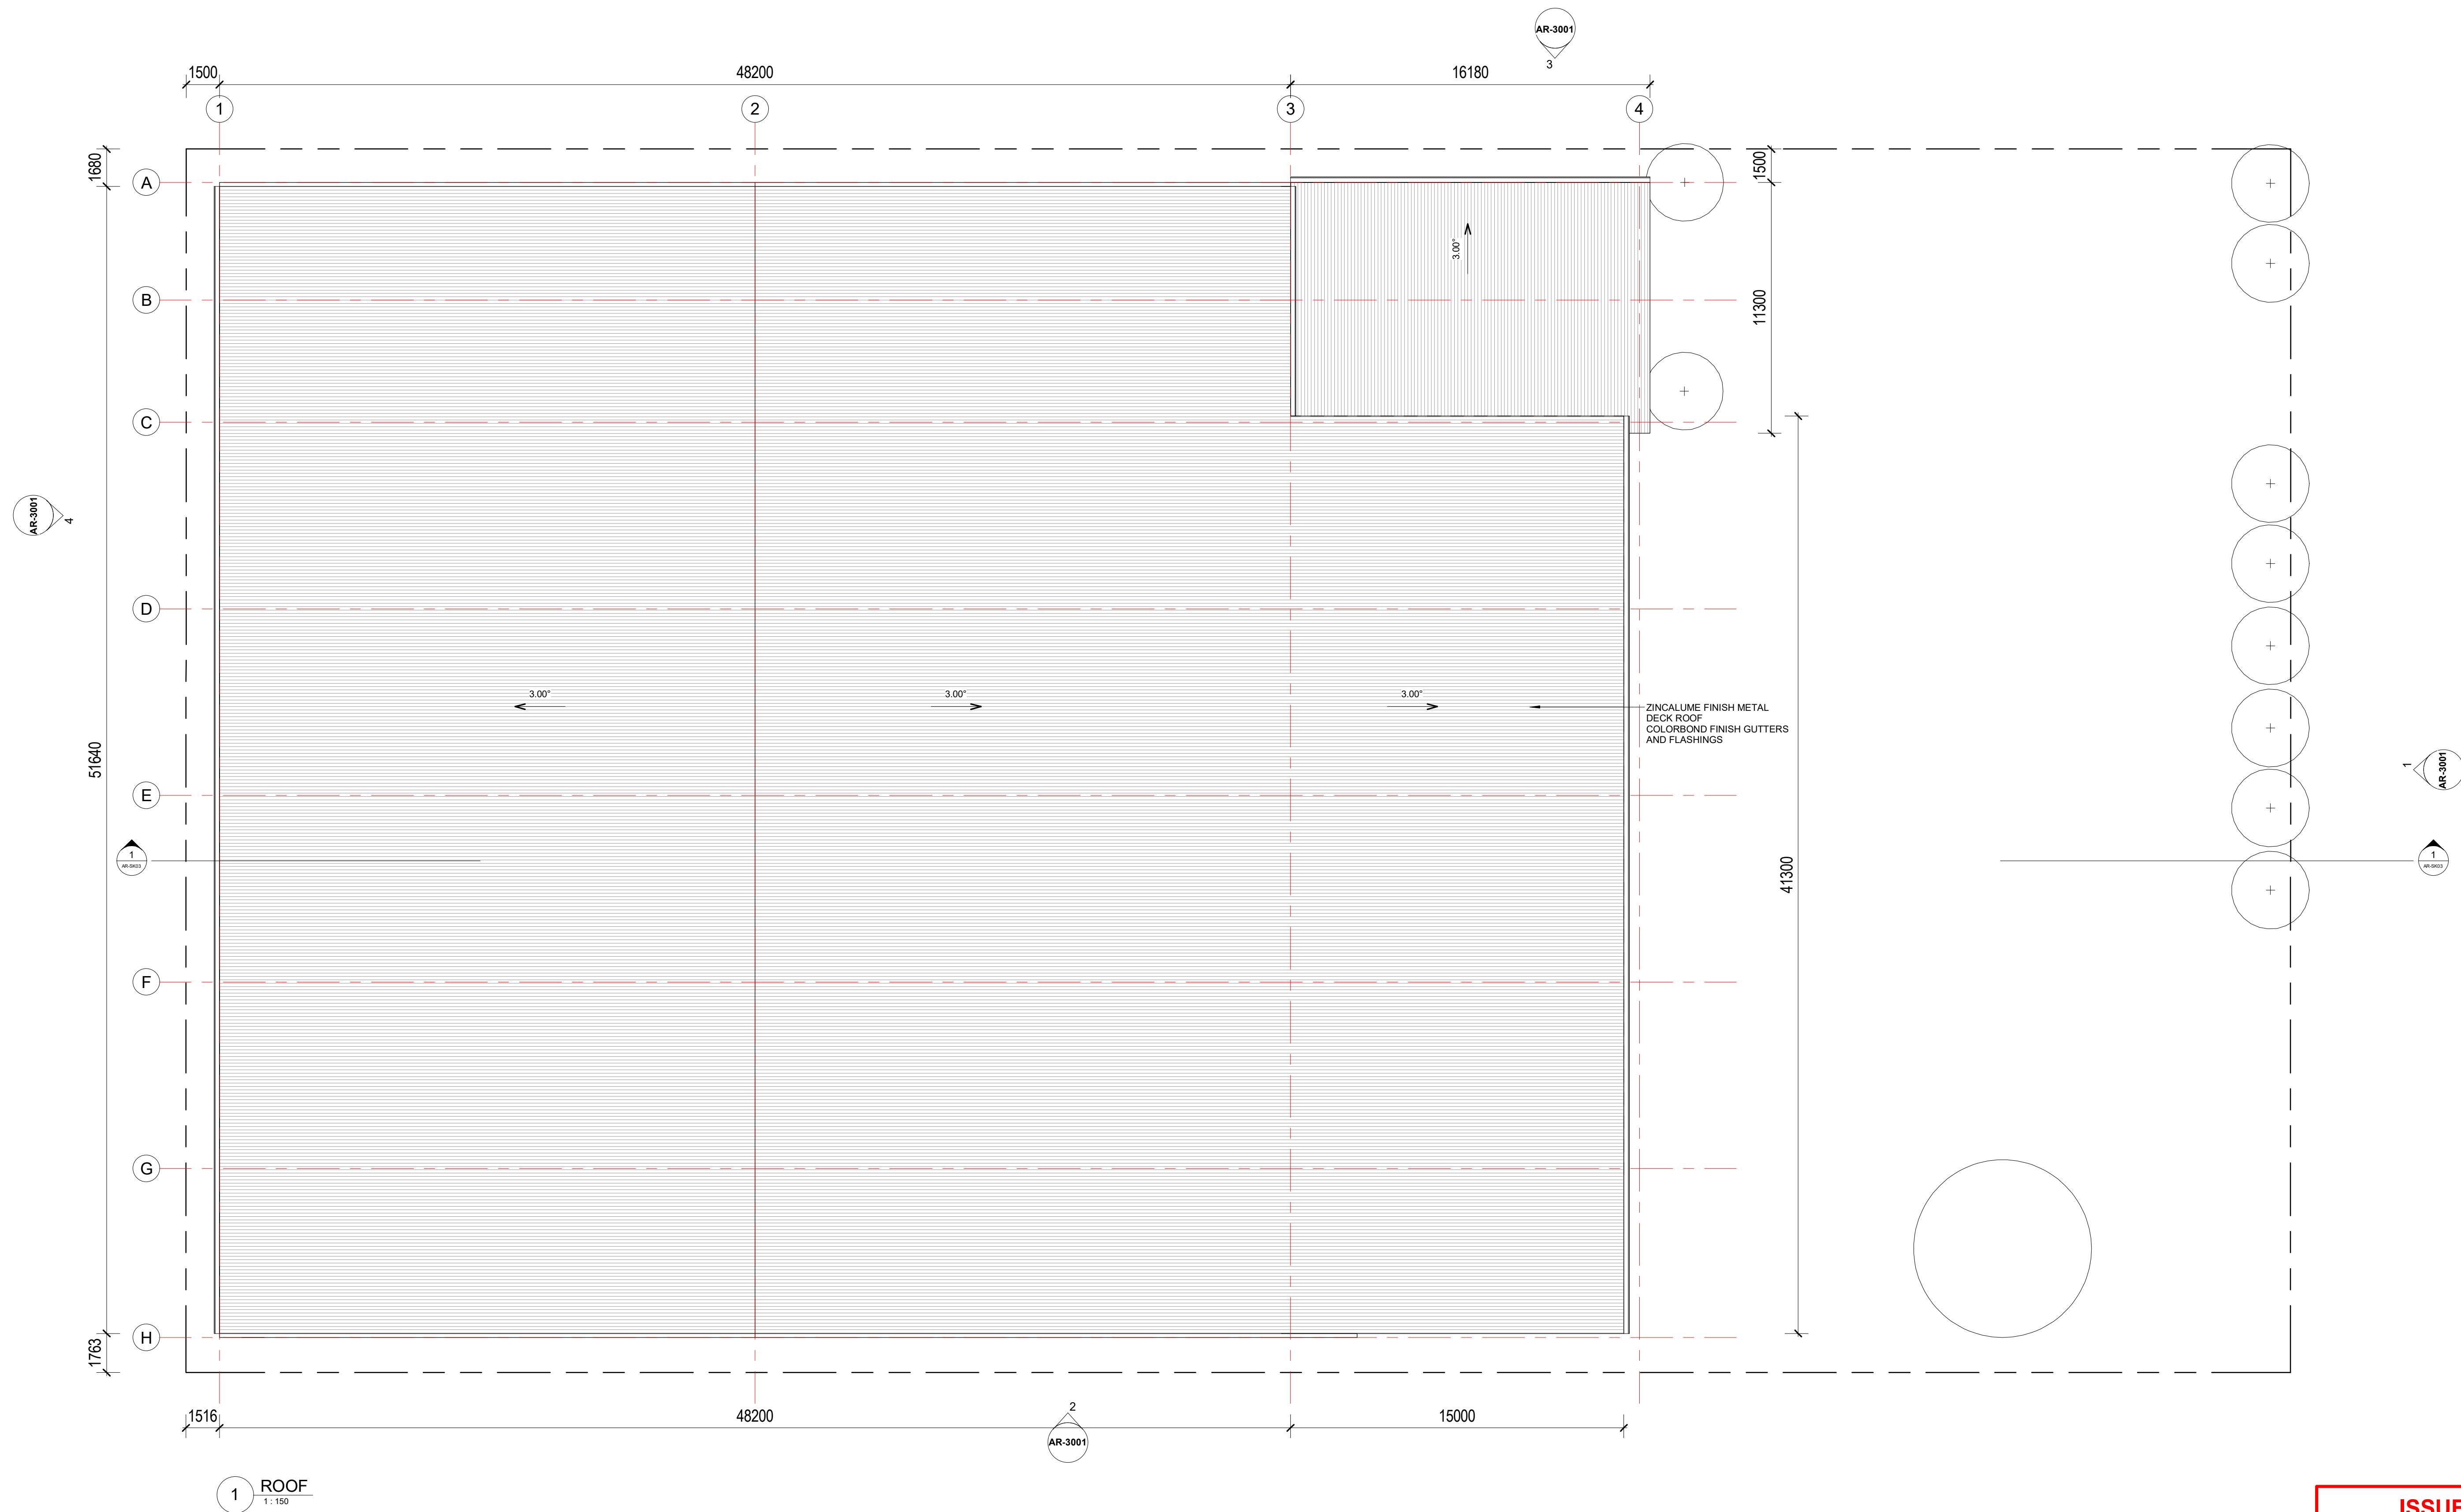


ISSUED FOR
DEVELOPMENT APPROVAL


COPYRIGHT - THIS DOCUMENT IS AND SHALL REMAIN THE PROPERTY OF MULTISPAN AUSTRALIA GROUP PTY. LTD. THE DOCUMENTS MAY ONLY BE USED FOR THE PURPOSE FOR WHICH IT WAS COMMISSIONED AND IN ACCORDANCE WITH THE TERMS OF ENGAGEMENT. UNAUTHORISED USE OF THIS DOCUMENT IN ANY FORM WHATSOEVER IS PROHIBITED. ©	 MULTI SPAN AUSTRALIA DESIGN CONSTRUCT	Architectural & Engineering Design Consultants Construction Management Structural Steel Fabrication & Erection Commercial / Industrial / Residential Developments A.B.N. 31 147 474 628 T 07 3274 4209 F 07 3875 1012 info@multispan.com.au www.multispan.com.au	32 Precision Street, Salisbury, Queensland 4107, Australia	CLIENT: MS PROJECTS	SITE ADDRESS: LOT 11 PROXIMITY PLACE, STAYPLTON	AMENDMENTS				SCALE: 1 : 150 @ A1	DRAWN: AR	CHECKED: -
				PROJECT DESCRIPTION : WAREHOUSE & OFFICE	DRAWING TITLE(S): ROOF PLAN	REV	DATE	DESCRIPTION	BY	PROJECT NUMBER: 5001	PROJECT START DATE: 15.03.2021	
						A	02.06.22	DA ISSUE	AR	PROJECT STAGE: SK	DRAWING NUMBER: - AR-2005	REVISION: A

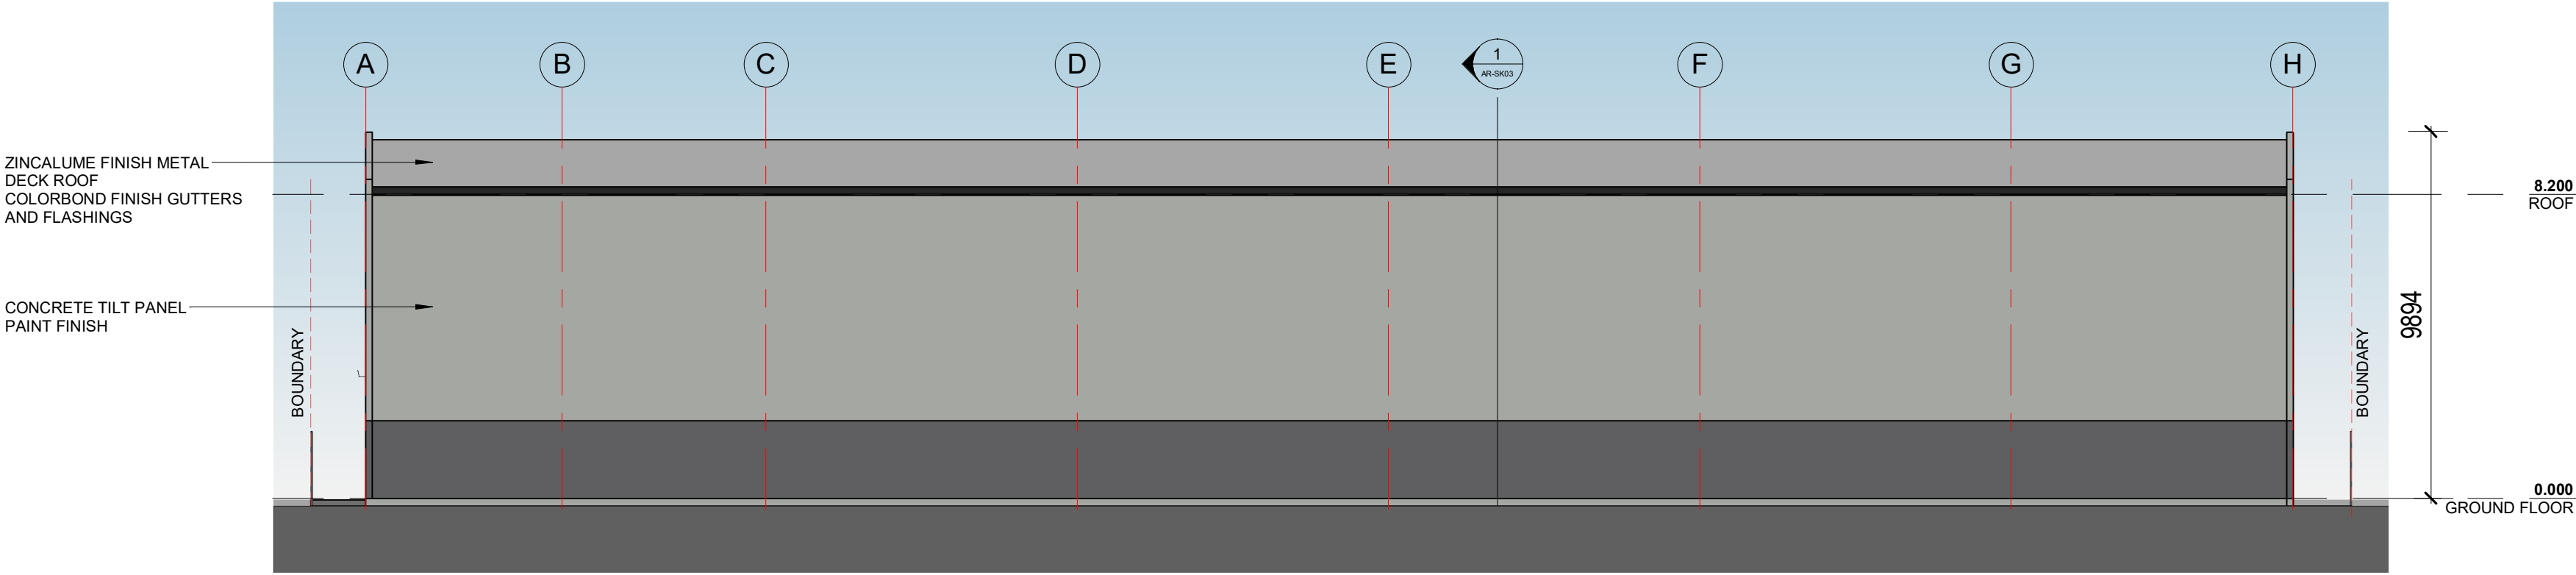


4 WEST ELEVATION
1:150

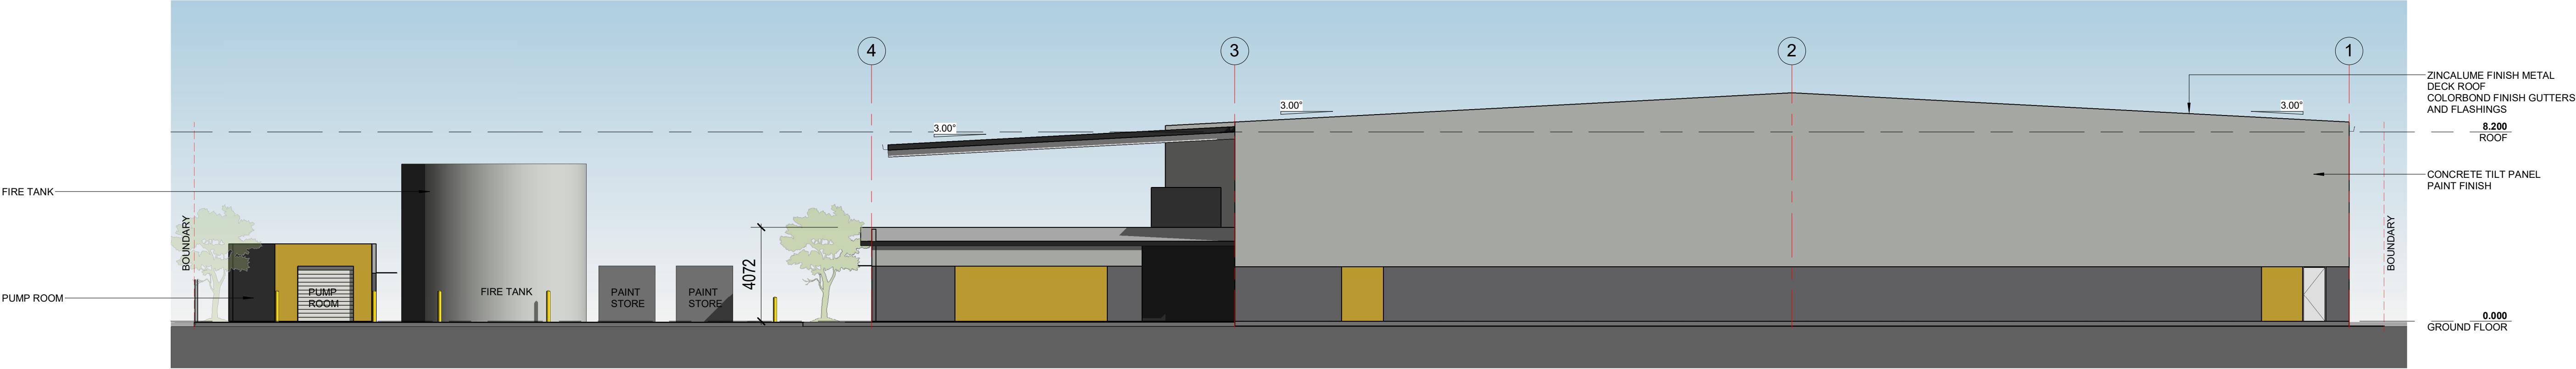

3 NORTH ELEVATION
1:150

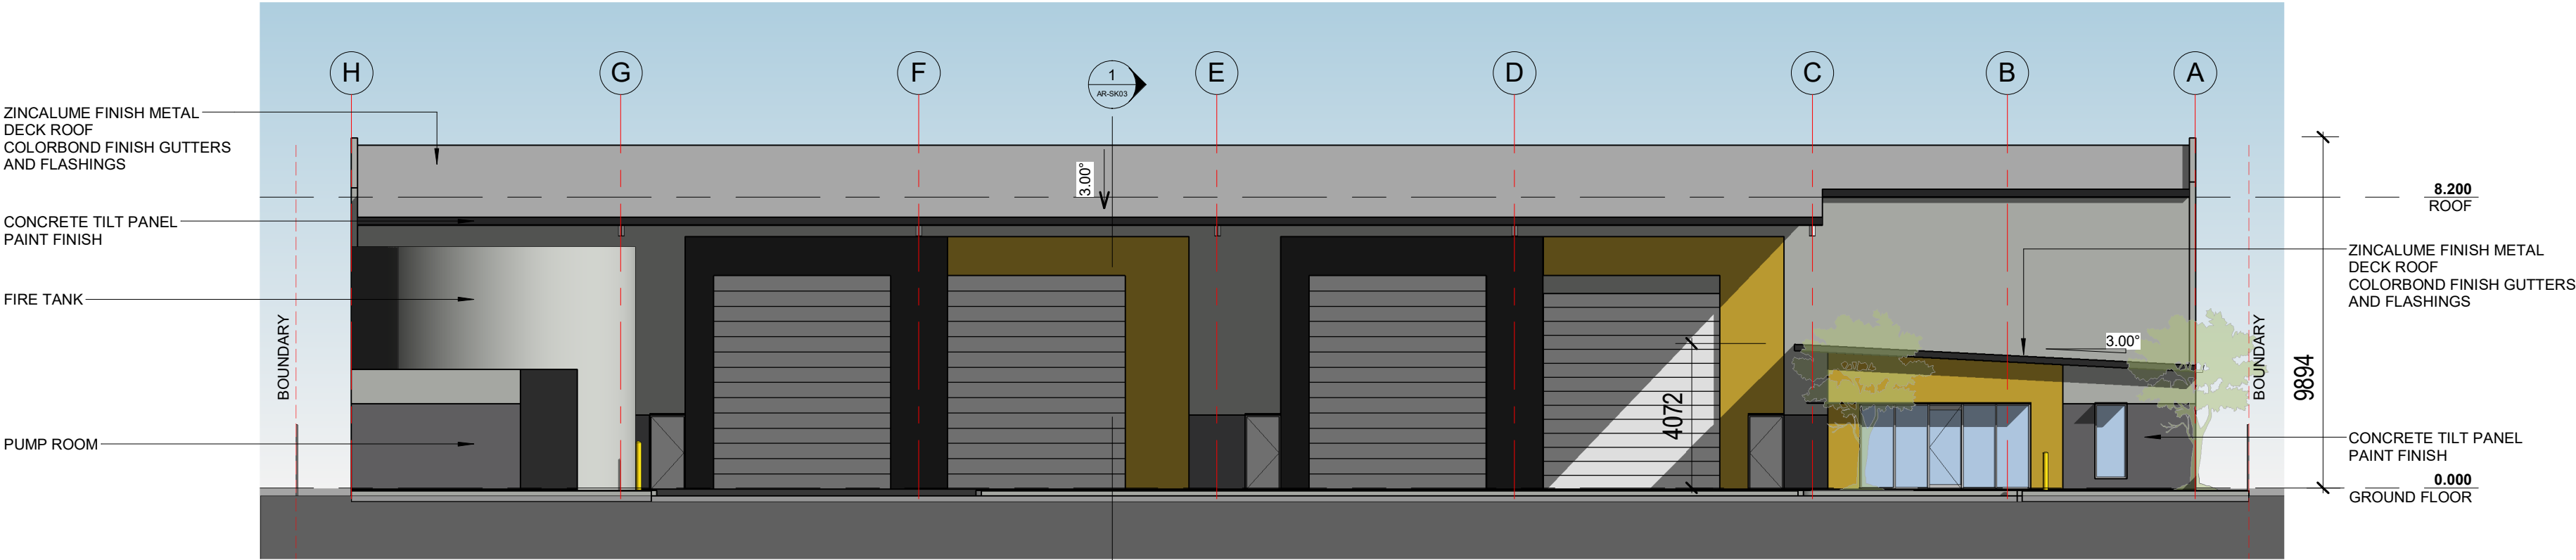

1 EAST ELEVATION
1:150

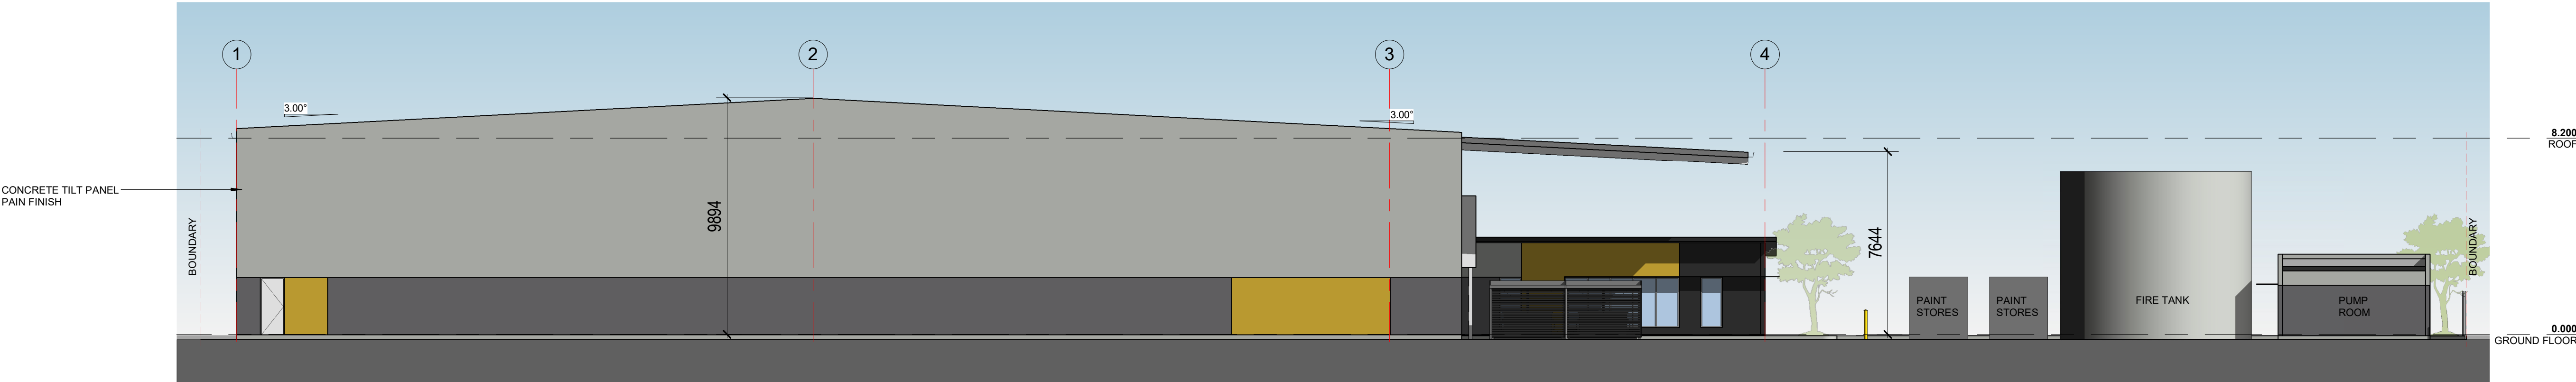


2 SOUTH ELEVATION
1:150

PROJECT NOTE(S):


ISSUED FOR
DEVELOPMENT APPROVAL

COPYRIGHT - THIS DOCUMENT IS AND SHALL REMAIN THE PROPERTY OF MULTI SPAN AUSTRALIA GROUP PTY. LTD. THE DOCUMENTS MAY ONLY BE USED FOR THE PURPOSE FOR WHICH IT WAS COMMISSIONED AND IN ACCORDANCE WITH THE TERMS OF ENGAGEMENT. UNAUTHORISED USE OF THIS DOCUMENT IN ANY FORM WHATSOEVER IS PROHIBITED. ©	 MULTI SPAN AUSTRALIA DESIGN CONSTRUCT	Architectural & Engineering Design Consultants Construction Management Structural Steel Fabrication & Erection Commercial / Industrial / Residential Developments A.B.N. 31 147 474 628 T 07 3274 4209 F 07 3875 1012 info@multispan.com.au www.multispan.com.au	CLIENT: MS PROJECTS PROJECT DESCRIPTION: WAREHOUSE & OFFICE	SITE ADDRESS: LOT 11 PROXIMITY PLACE, STAYPLTON DRAWING TITLE(S): ELEVATIONS 1	AMENDMENTS				SCALE: 1:150 @ A1 PROJECT NUMBER: 5001 PROJECT STAGE: SK	DRAWN: AR PROJECT START DATE: 15.03.2021 DRAWING NUMBER: -AR-3001	CHECKED: - REVISION: I
					REV	DATE	DESCRIPTION	BY			
					T	02.06.22	DA ISSUE	AR			
					H	12.04.22	DEVELOPED DESIGN	AR			
					G	08.04.22	DEVELOPED DESIGN	AR			

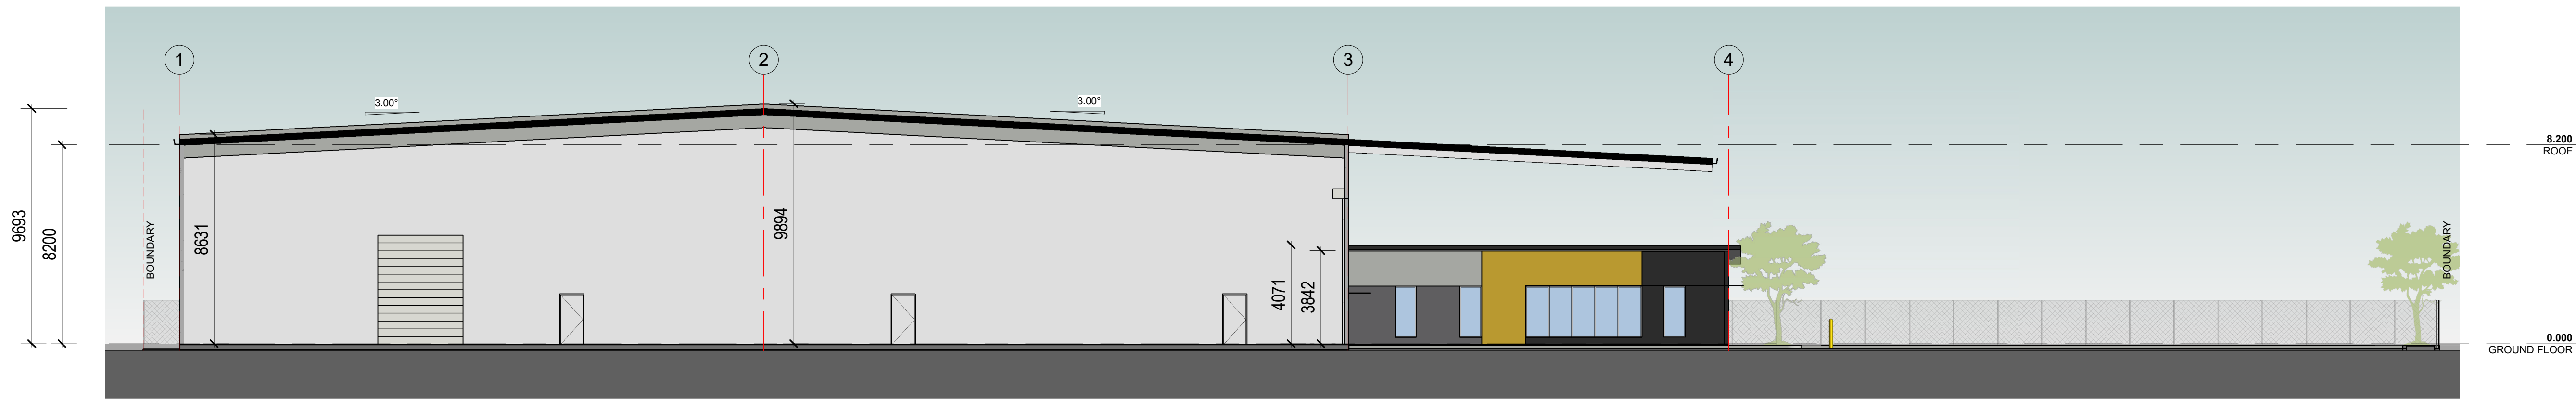

1 SECTION 1
1:150

ISSUED FOR
DEVELOPMENT APPROVAL

 COPYRIGHT - THIS DOCUMENT IS AND SHALL REMAIN THE PROPERTY OF MULTI SPAN AUSTRALIA GROUP PTY. LTD. THE DOCUMENTS MAY ONLY BE USED FOR THE PURPOSE FOR WHICH IT WAS COMMISSIONED AND IN ACCORDANCE WITH THE TERMS OF ENGAGEMENT. UNAUTHORISED USE OF THIS DOCUMENT IN ANY FORM WHATSOEVER IS PROHIBITED. ©	 MULTI SPAN AUSTRALIA DESIGN CONSTRUCT	Architectural & Engineering Design Consultants Construction Management Structural Steel Fabrication & Erection Commercial / Industrial / Residential Developments A.B.N. 31 147 474 628 T 07 3274 4209 F 07 3875 1012 info@multispan.com.au www.multispan.com.au	32 Precision Street, Salisbury, Queensland 4107, Australia	CLIENT: MS PROJECTS	SITE ADDRESS: LOT 11 PROXIMITY PLACE, STAYPLTON	AMENDMENTS				SCALE: 1 : 150	@ A1	DRAWN: AR	CHECKED: -
				PROJECT DESCRIPTION : WAREHOUSE & OFFICE	DRAWING TITLE(S): SECTION	REV	DATE	DESCRIPTION	BY	PROJECT NUMBER: 5001	PROJECT START DATE: 15.03.2021		
						T	02.06.22	DA ISSUE	AR				
						H	11.05.22	GRID ADDED	AR				
						G	12.04.22	DEVELOPED DESIGN	AR				
						F	08.04.22	DEVELOPED DESIGN	AR	PROJECT STAGE:	DRAWING NUMBER: -AR-4001		
						E	29.03.22	AMENDED LAYOUT H	AR	REVISION: I			
						D	29.03.22	AMENDED LAYOUT 2	AR				
						C	22.03.22	AMENDED LAYOUT	AR				