


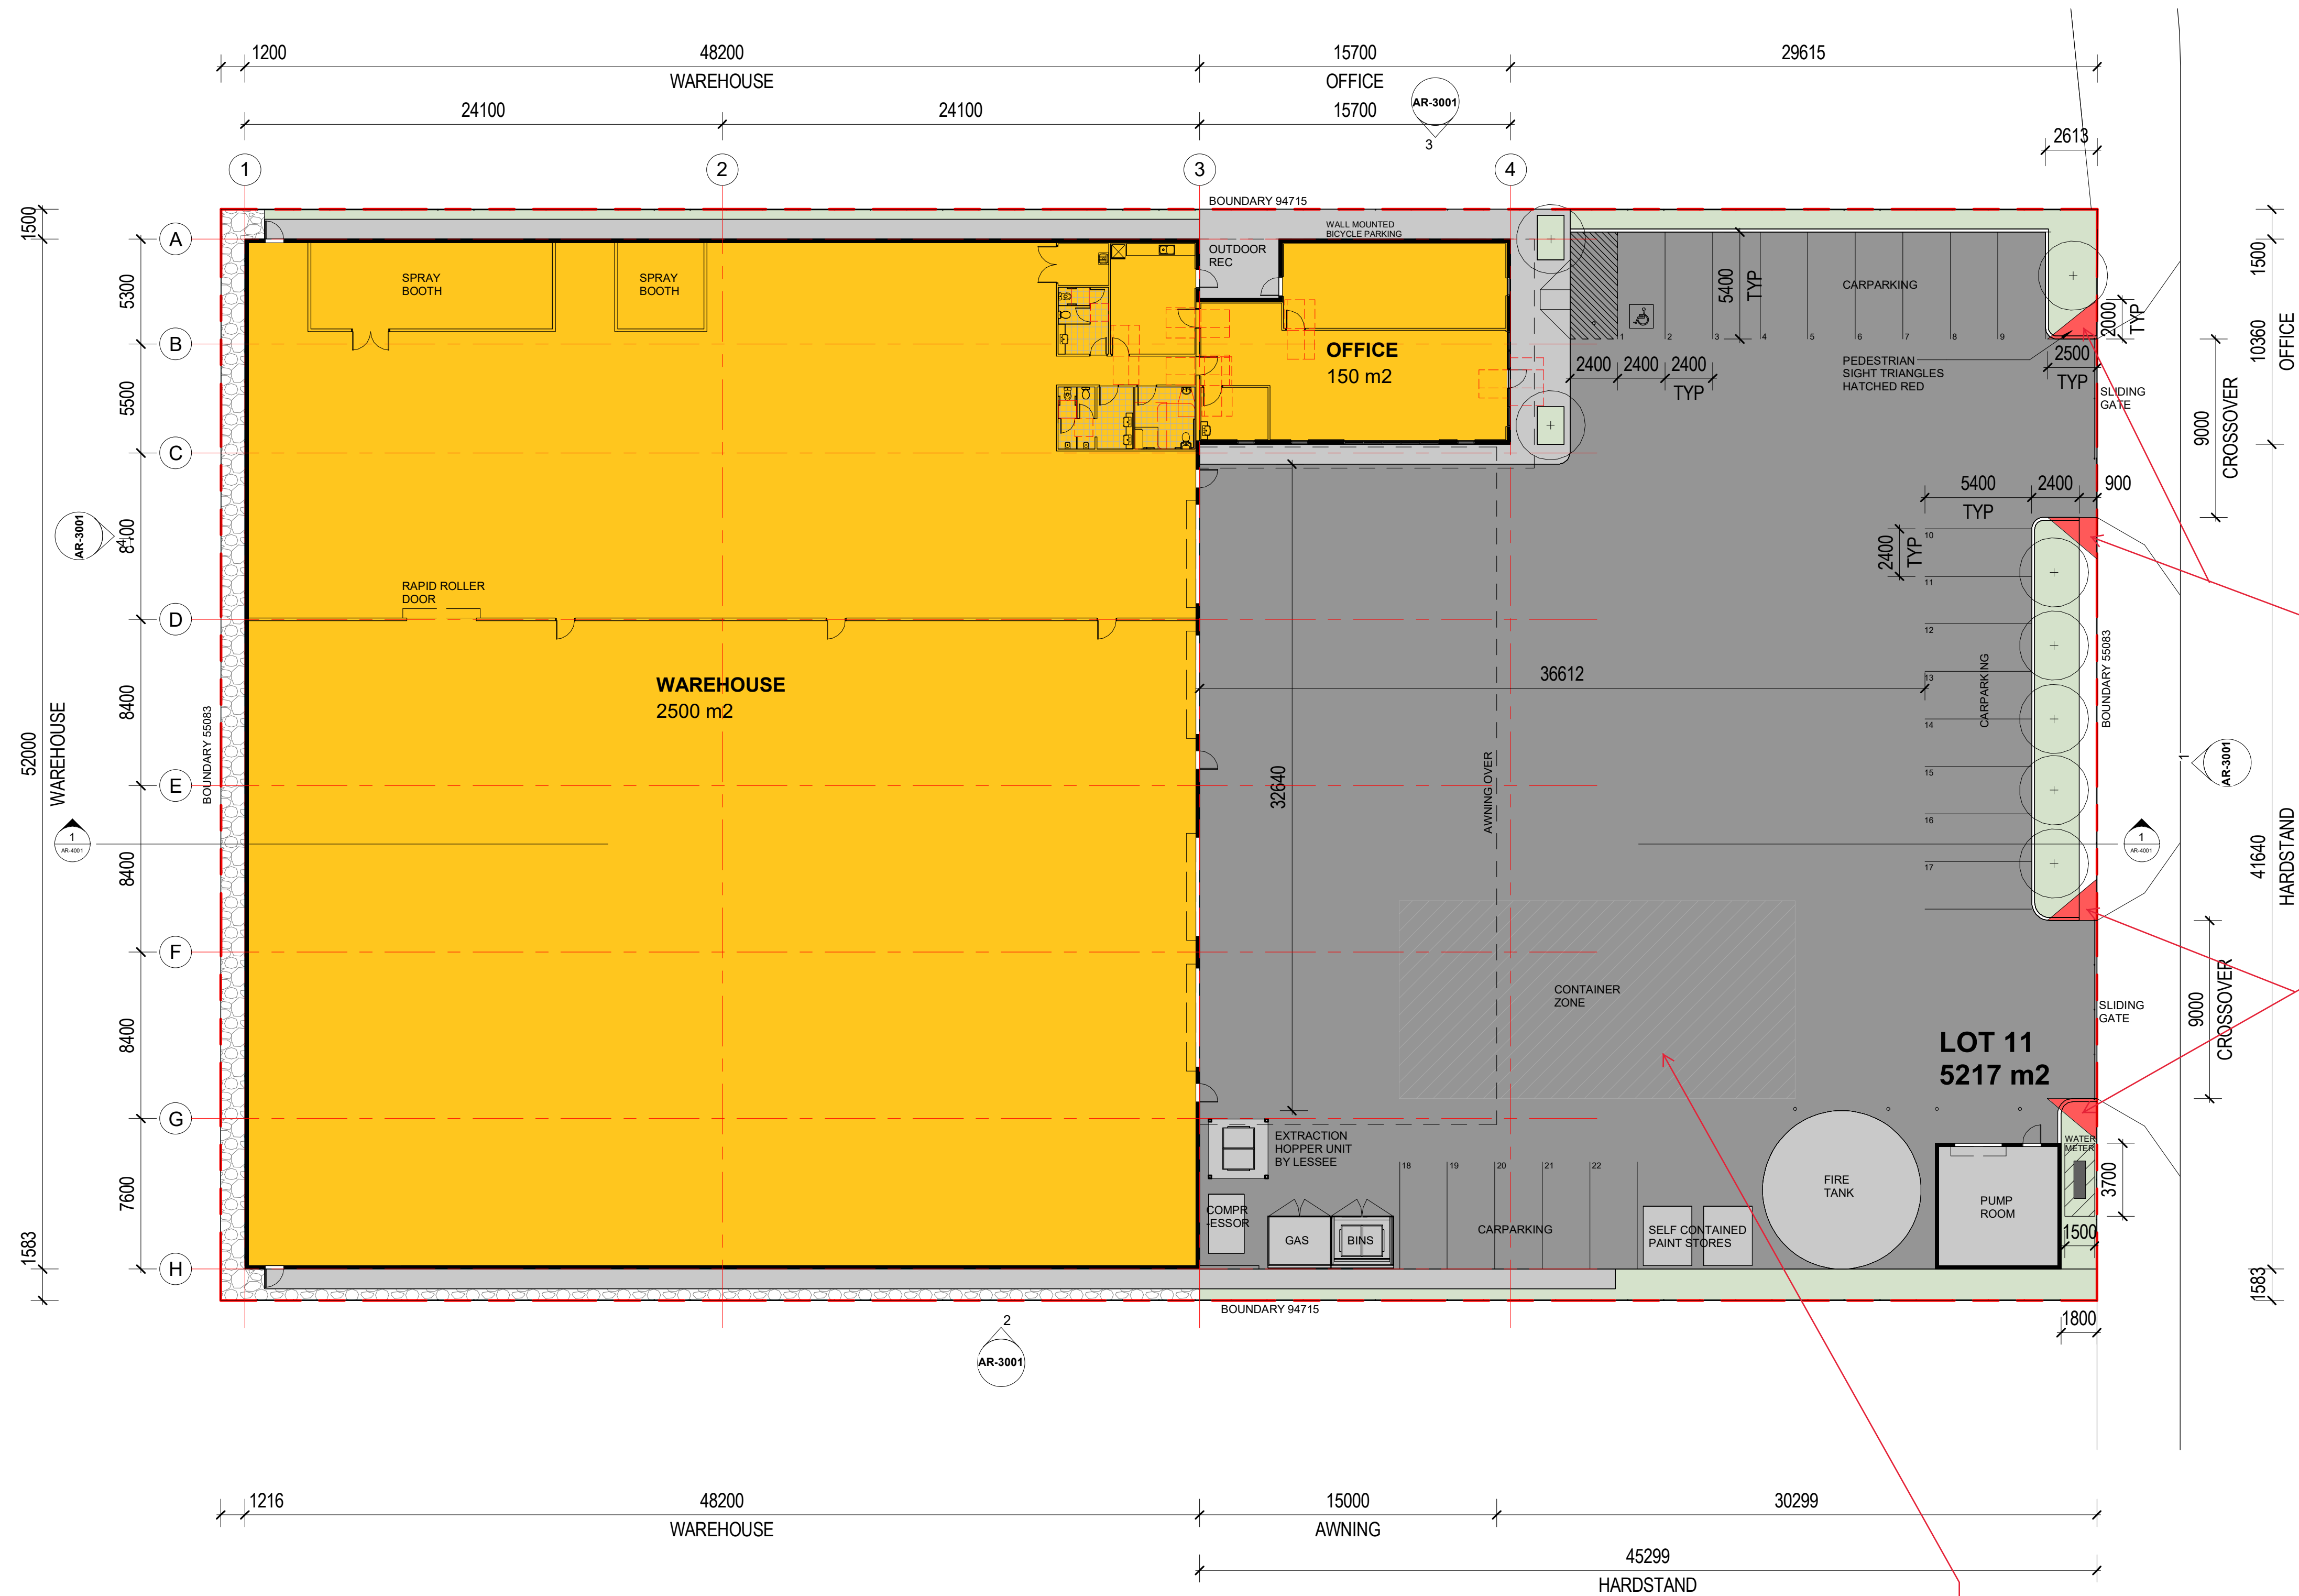

PLANS AND DOCUMENTS referred to in the DEVELOPMENT APPROVAL

Application No: MCU/2022/291

Dated: 30 November 2022

Development shall comply with the conditions of approval as detailed in the Decision Notice and Council's Planning Scheme, Local Laws and Planning Policies

Amended in red by Council - Pedestrian sight triangles to be kept clear of obstructions to visibility. Low level landscaping permitted to a maximum mature height of 500mm above driveway level"

Amended in red by Council - To be used for storage of container/s for maximum 24 hours from time of delivery, once per week.

DEVELOPMENT SUMMARY

LOT 11 PROXIMITY PLACE, STAYPLTON

SITE AREA 5217 m2

WAREHOUSE 2500 m2

OFFICE 150 m2

TOTAL 2650 m2

AWNING 620 m2



HARDSTAND 1585 m2

CARPARKING REQUIRED 34

CARPARKING PROVIDED 22

LANDSCAPING 173m2 / 3%

1 SITE PLAN
1:200

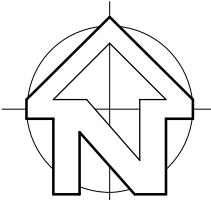 


ISSUED FOR DEVELOPMENT APPROVAL

COPYRIGHT - THIS DOCUMENT IS AND SHALL REMAIN THE PROPERTY OF MULTI SPAN AUSTRALIA GROUP PTY. LTD. THE DOCUMENTS MAY ONLY BE USED FOR THE PURPOSE FOR WHICH IT WAS COMMISSIONED AND IN ACCORDANCE WITH THE TERMS OF ENGAGEMENT. UNAUTHORISED USE OF THIS DOCUMENT IN ANY FORM WHATSOEVER IS PROHIBITED. ©	 MULTI SPAN AUSTRALIA DESIGN CONSTRUCT	Architectural & Engineering Design Consultants Construction Management Structural Steel Fabrication & Erection Commercial / Industrial / Residential Developments A.B.N. 31 147 474 628 T 07 3274 4209 F 07 3875 1012 info@multispan.com.au www.multispan.com.au	32 Precision Street, Salisbury, Queensland 4107, Australia	CLIENT: MS PROJECTS	SITE ADDRESS: LOT 11 PROXIMITY PLACE, STAYPLTON	AMENDMENTS				SCALE: 1 : 200	@ A1	DRAWN: AR	CHECKED: -								
						REV	DATE	DESCRIPTION	BY												
						P	13.10.22	REVISED DA ISSUE	AR												
						O	11.08.22	SITE PLAN FOOTPRINT & SERVICES AMENDMENTS	AR												
						N	27.07.22	AMENDED DA RFI ISSUE	AR												
						M	26.07.22	DA RFI ISSUE	AR												
						L	02.06.22	DA ISSUE	AR												
						K	11.05.22	GRID ADDED	AR												
						PROJECT DESCRIPTION: WAREHOUSE & OFFICE								DRAWING TITLE(S): SITE PLAN				PROJECT NUMBER: 5001		PROJECT START DATE: 15.03.2021	
																		PROJECT STAGE: SK		DRAWING NUMBER: -AR-1001	


PLANS AND DOCUMENTS referred to in the
DEVELOPMENT APPROVAL

Application No: MCU/2022/291

Dated: 30 November 2022

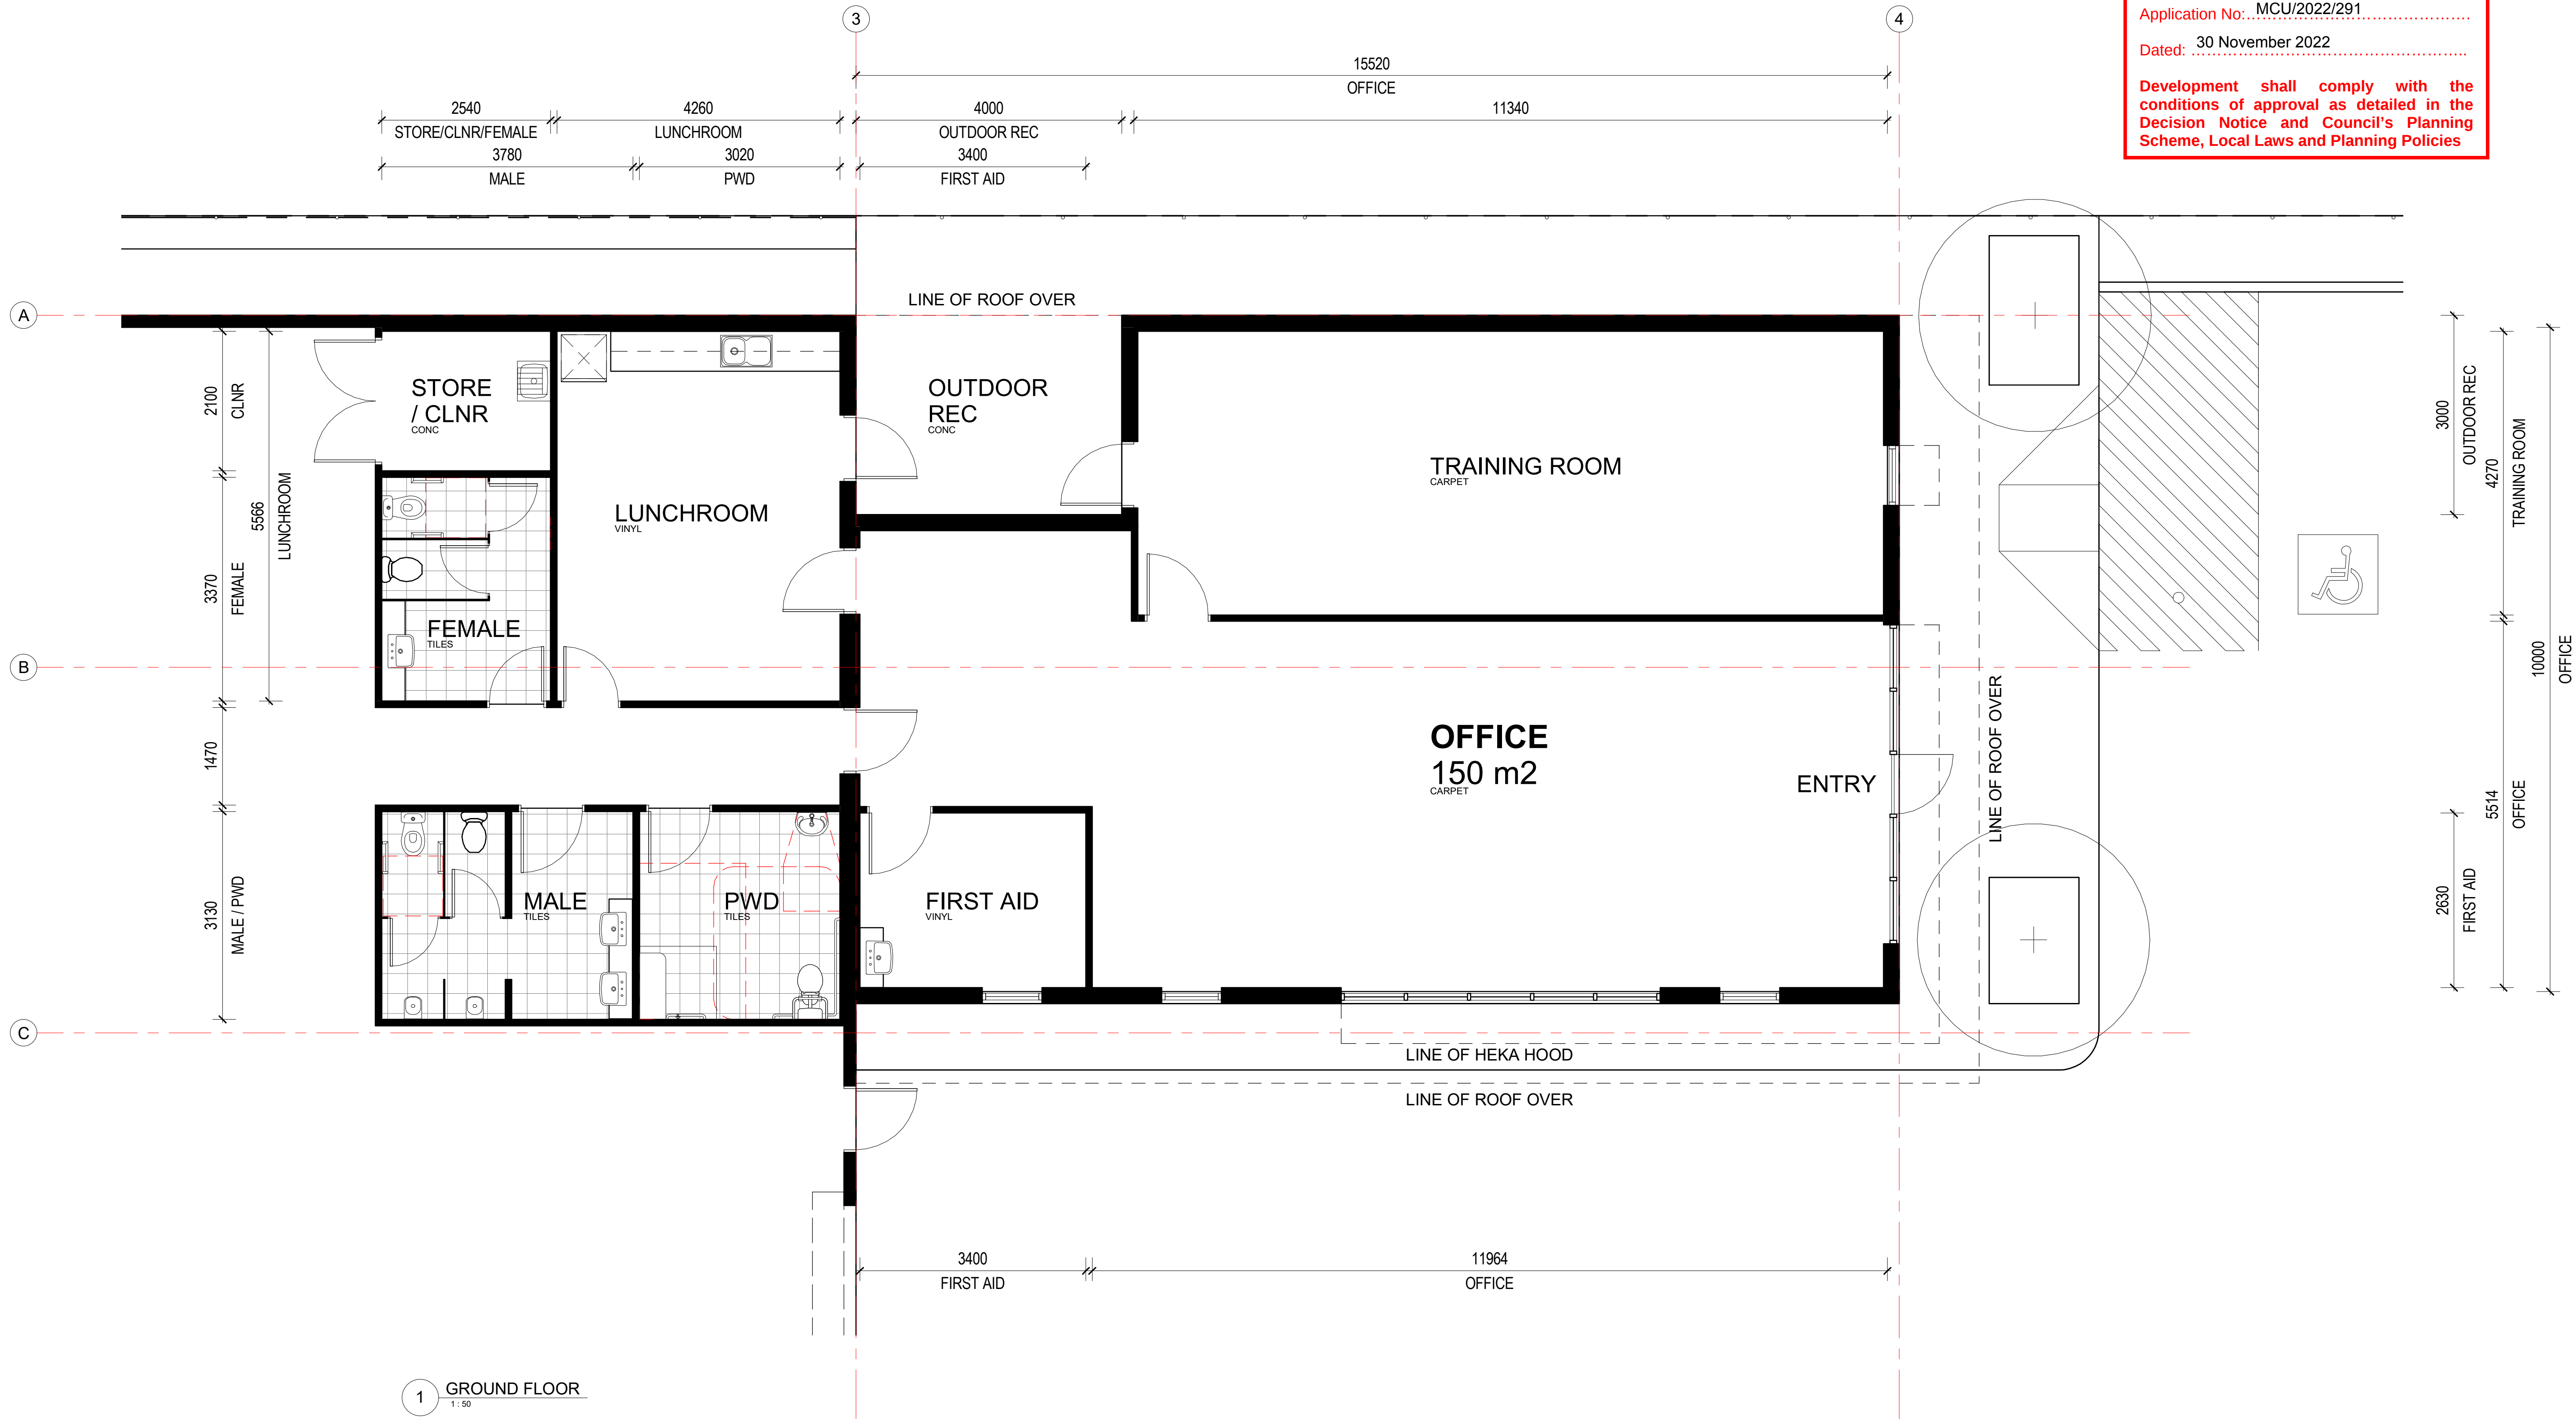Development shall comply with the
conditions of approval as detailed in the
Decision Notice and Council's Planning
Scheme, Local Laws and Planning Policies

0 1 2 3 4 5m 1:50

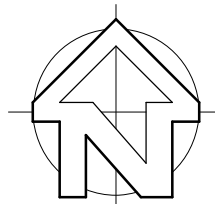ISSUED FOR
DEVELOPMENT APPROVAL

COPYRIGHT - THIS DOCUMENT IS AND SHALL REMAIN THE PROPERTY OF MULTI SPAN AUSTRALIA GROUP PTY. LTD. THE DOCUMENTS MAY ONLY BE USED FOR THE PURPOSE FOR WHICH IT WAS COMMISSIONED AND IN ACCORDANCE WITH THE TERMS OF ENGAGEMENT. UNAUTHORISED USE OF THIS DOCUMENT IN ANY FORM WHATSOEVER IS PROHIBITED. ©



MULTI SPAN
AUSTRALIA
DESIGN CONSTRUCT

Architectural & Engineering Design Consultants
Construction Management
Structural Steel Fabrication & Erection
Commercial / Industrial / Residential Developments

A.B.N. 31 147 474 628

T 07 3274 4209
F 07 3875 1012

info@multispan.com.au
www.multispan.com.au

CLIENT:

MS PROJECTS

PROJECT DESCRIPTION:

WAREHOUSE & OFFICE

SITE ADDRESS:

LOT 11 PROXIMITY PLACE,
STAYPLTON

DRAWING TITLE(S):

OFFICE + AMENITIES PLAN

AMENDMENTS

REV	DATE	DESCRIPTION	BY
G	02.06.22	DA ISSUE	AR
F	11.05.22	GRID ADDED	AR
E	12.04.22	DEVELOPED DESIGN	AR
D	08.04.22	DEVELOPED DESIGN	AR
C	29.03.22	AMENDED LAYOUT H	AR
B	29.03.22	AMENDED LAYOUT 2	AR
A	22.03.22	AMENDED LAYOUT	AR

SCALE:
1:50@
A1DRAWN:
ARCHECKED:
-

PROJECT NUMBER:

5001

PROJECT START DATE:

15.03.2021

PROJECT STAGE:

SK

DRAWING NUMBER:

-AR-2002

REVISION:


G

PLANS AND DOCUMENTS referred to in the
DEVELOPMENT APPROVAL

Application No: MCU/2022/291

Dated: 30 November 2022

Development shall comply with the
conditions of approval as detailed in the
Decision Notice and Council's Planning
Scheme, Local Laws and Planning Policies

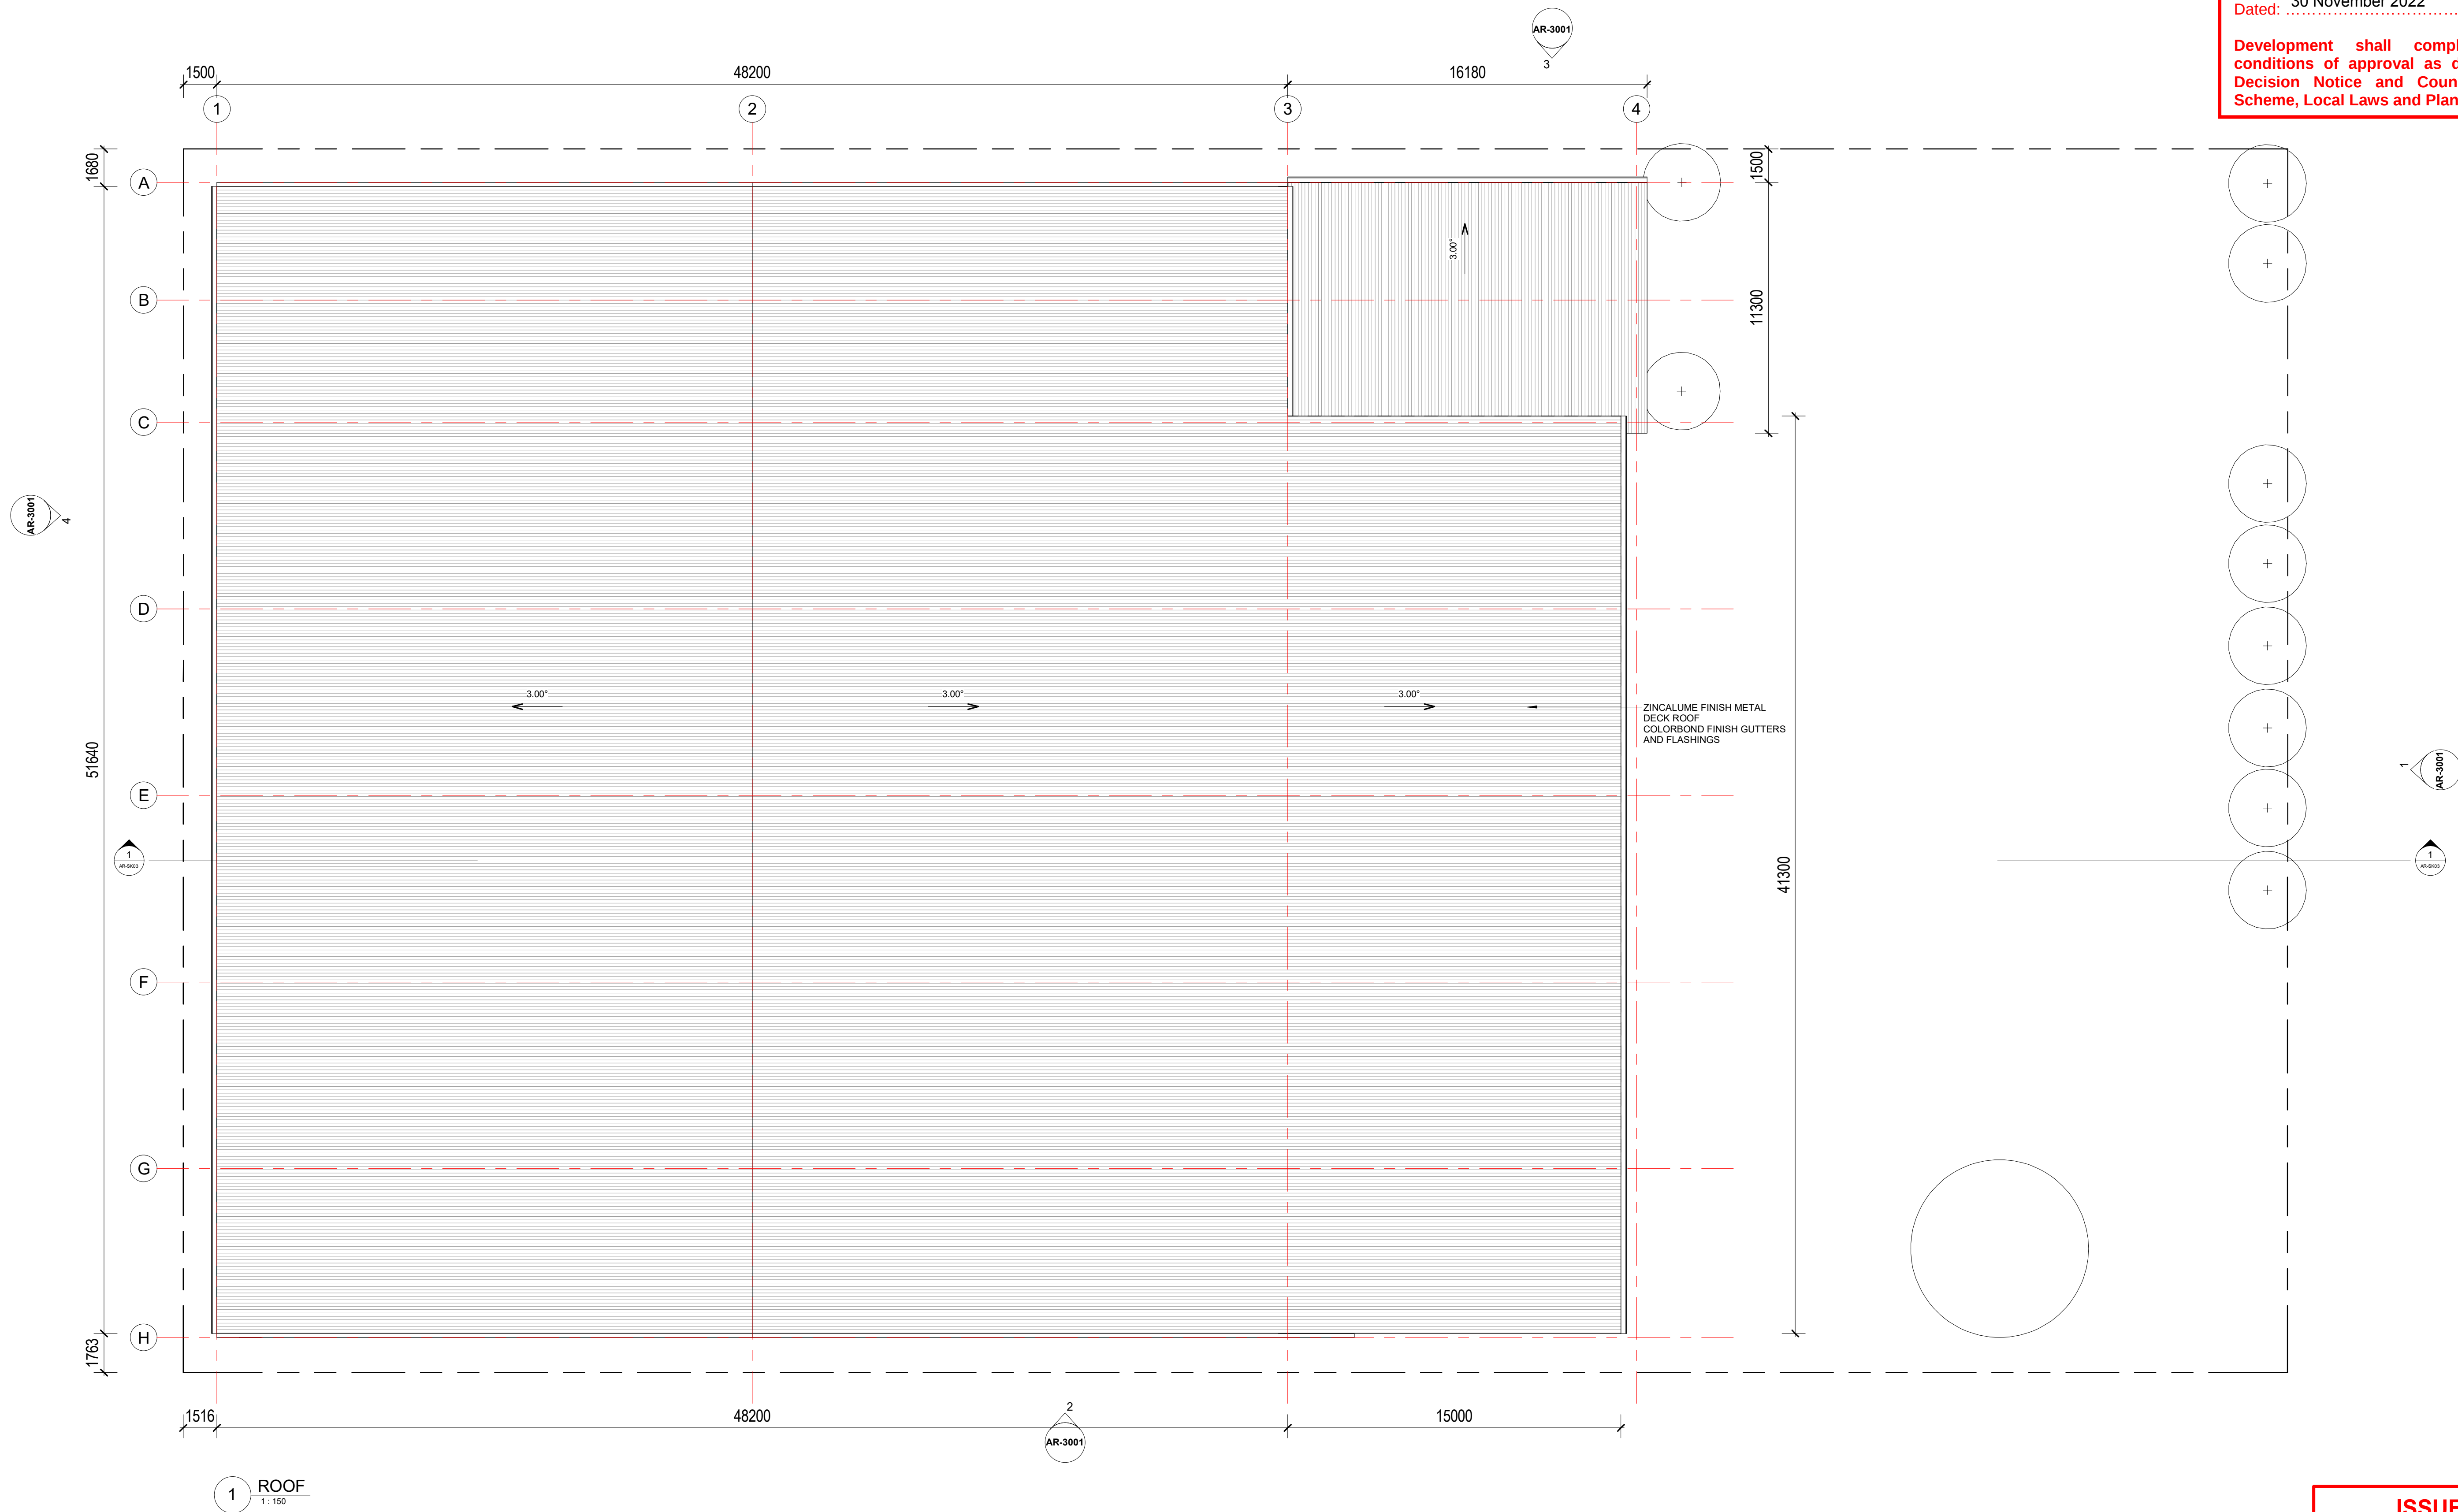

ISSUED FOR
DEVELOPMENT APPROVAL


COPYRIGHT - THIS DOCUMENT IS AND SHALL REMAIN THE PROPERTY OF MULTISPAN AUSTRALIA GROUP PTY. LTD. THE DOCUMENTS MAY ONLY BE USED FOR THE PURPOSE FOR WHICH IT WAS COMMISSIONED AND IN ACCORDANCE WITH THE TERMS OF ENGAGEMENT. UNAUTHORISED USE OF THIS DOCUMENT IN ANY FORM WHATSOEVER IS PROHIBITED. ©	 MULTI SPAN AUSTRALIA DESIGN CONSTRUCT	Architectural & Engineering Design Consultants Construction Management Structural Steel Fabrication & Erection Commercial / Industrial / Residential Developments A.B.N. 31 147 474 628 T 07 3274 4209 F 07 3875 1012 info@multispan.com.au www.multispan.com.au	32 Precision Street, Salisbury, Queensland 4107, Australia	CLIENT: MS PROJECTS	SITE ADDRESS: LOT 11 PROXIMITY PLACE, STAYPLTON	AMENDMENTS				SCALE: 1 : 150	@ A1	DRAWN: AR	CHECKED: -
				PROJECT DESCRIPTION : WAREHOUSE & OFFICE	DRAWING TITLE(S): ROOF PLAN	REV	DATE	DESCRIPTION	BY	PROJECT NUMBER: 5001	PROJECT START DATE: 15.03.2021		
						A	02.06.22	DA ISSUE	AR	PROJECT STAGE: SK	DRAWING NUMBER: - AR-2005	REVISION: A	

PLANS AND DOCUMENTS referred to in the
DEVELOPMENT APPROVAL


Application No: MCU/2022/291

Dated: 30 November 2022


Development shall comply with the
conditions of approval as detailed in the
Decision Notice and Council's Planning
Scheme, Local Laws and Planning Policies

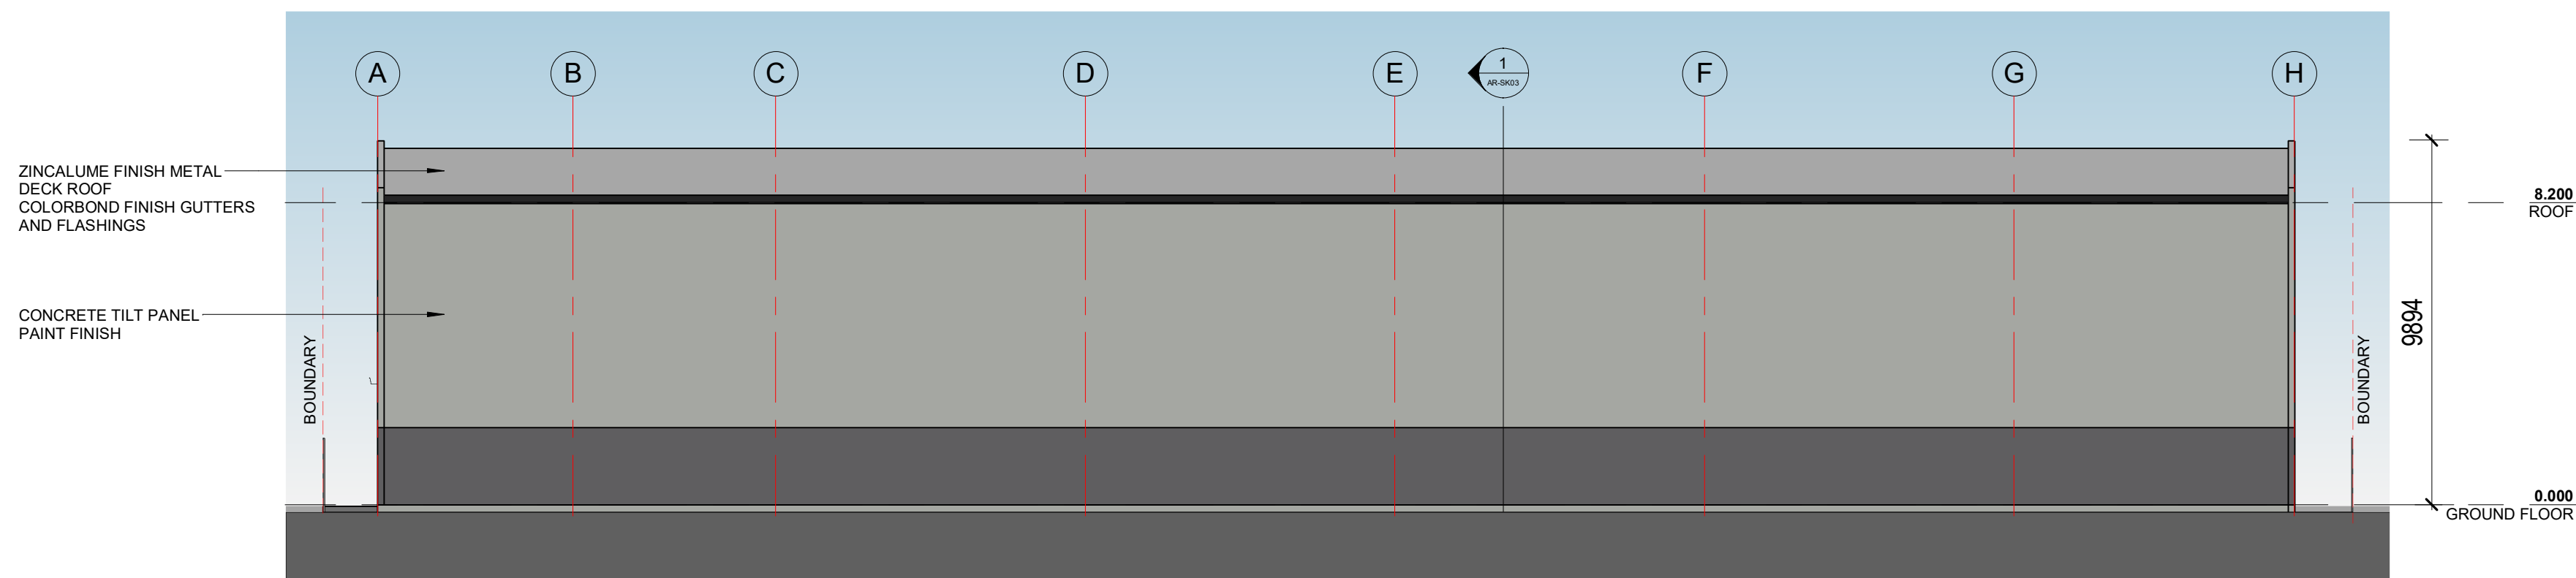


4 WEST ELEVATION
1:150

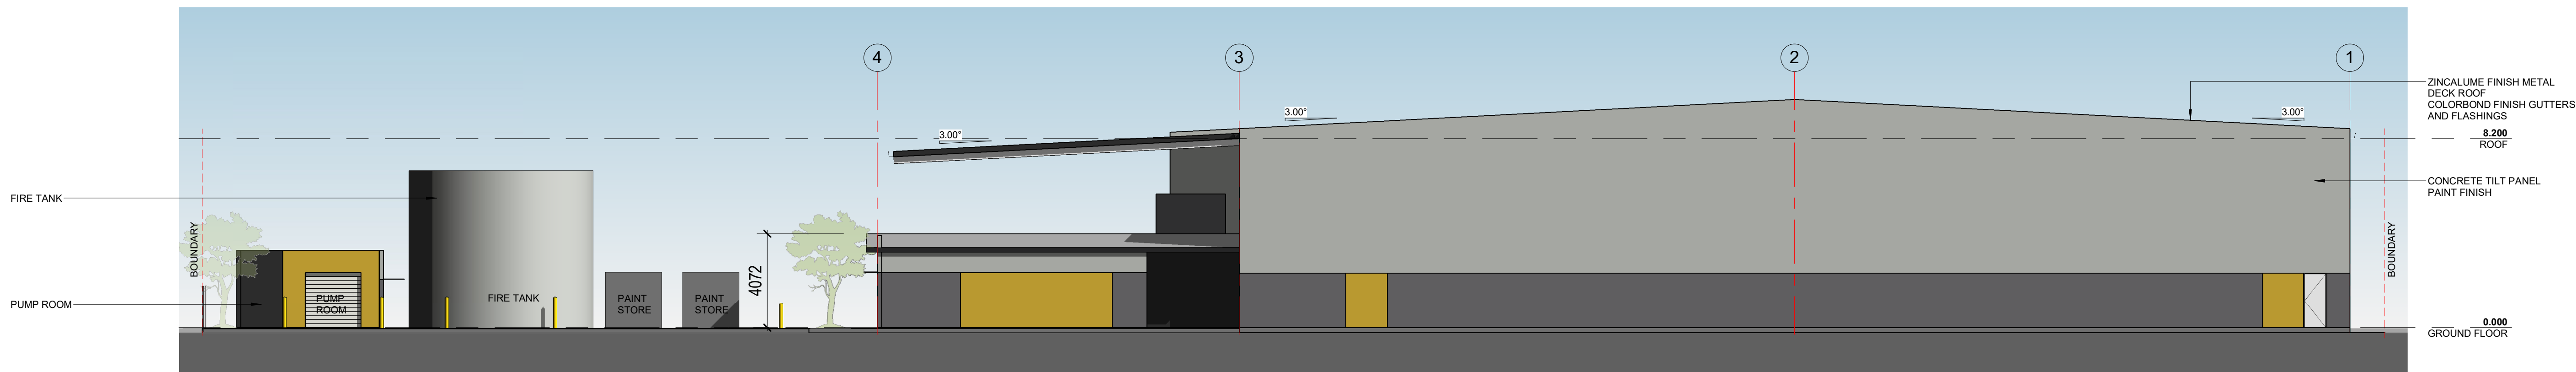

3 NORTH ELEVATION
1:150

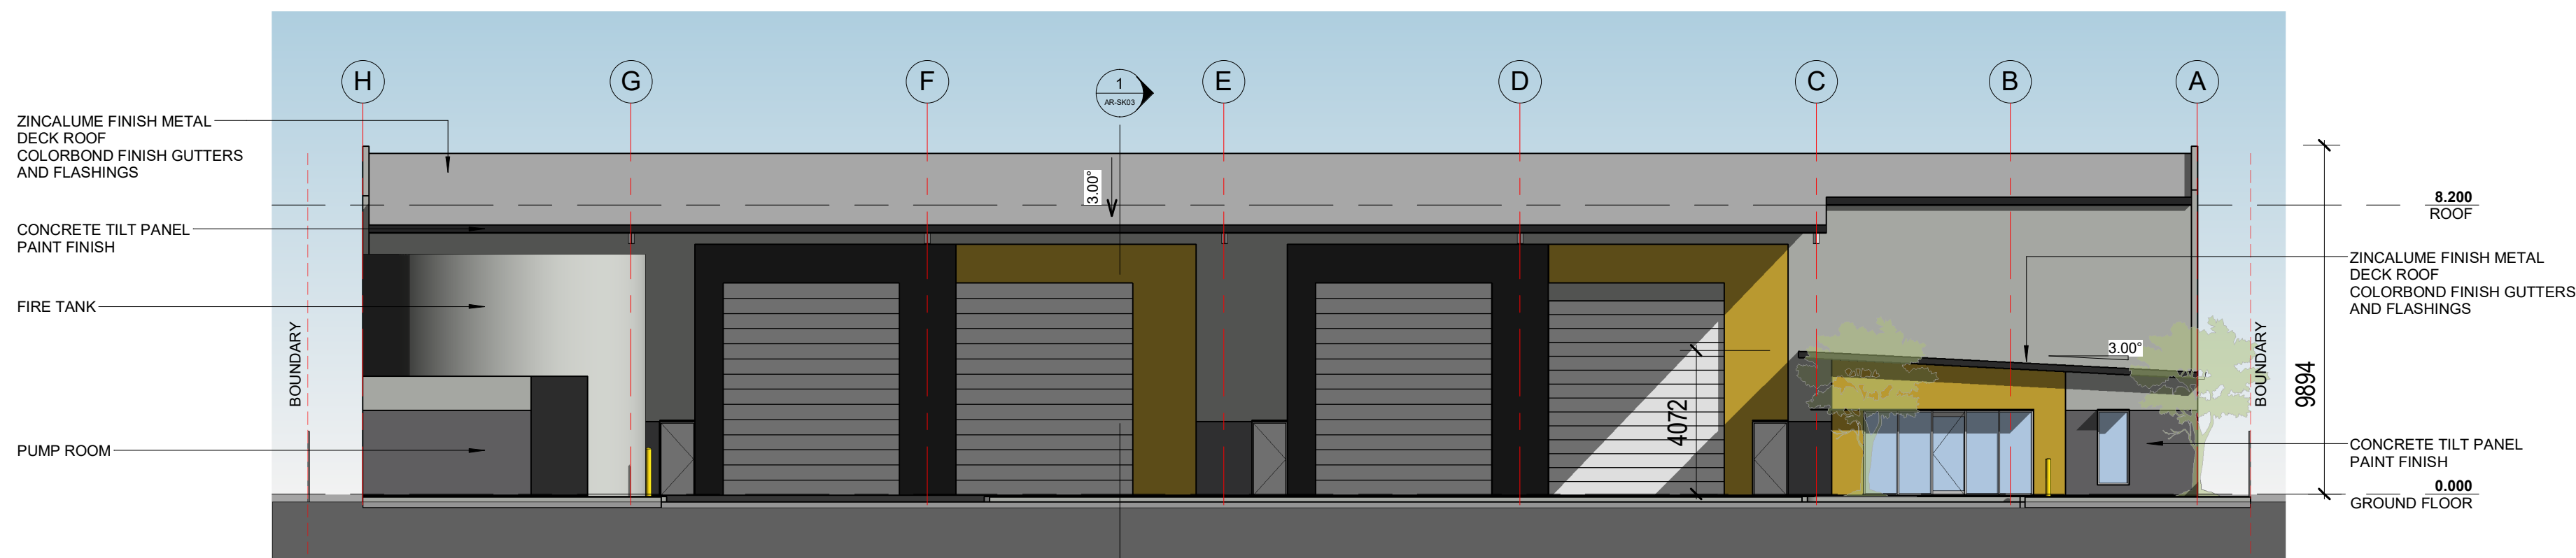

1 EAST ELEVATION
1:150

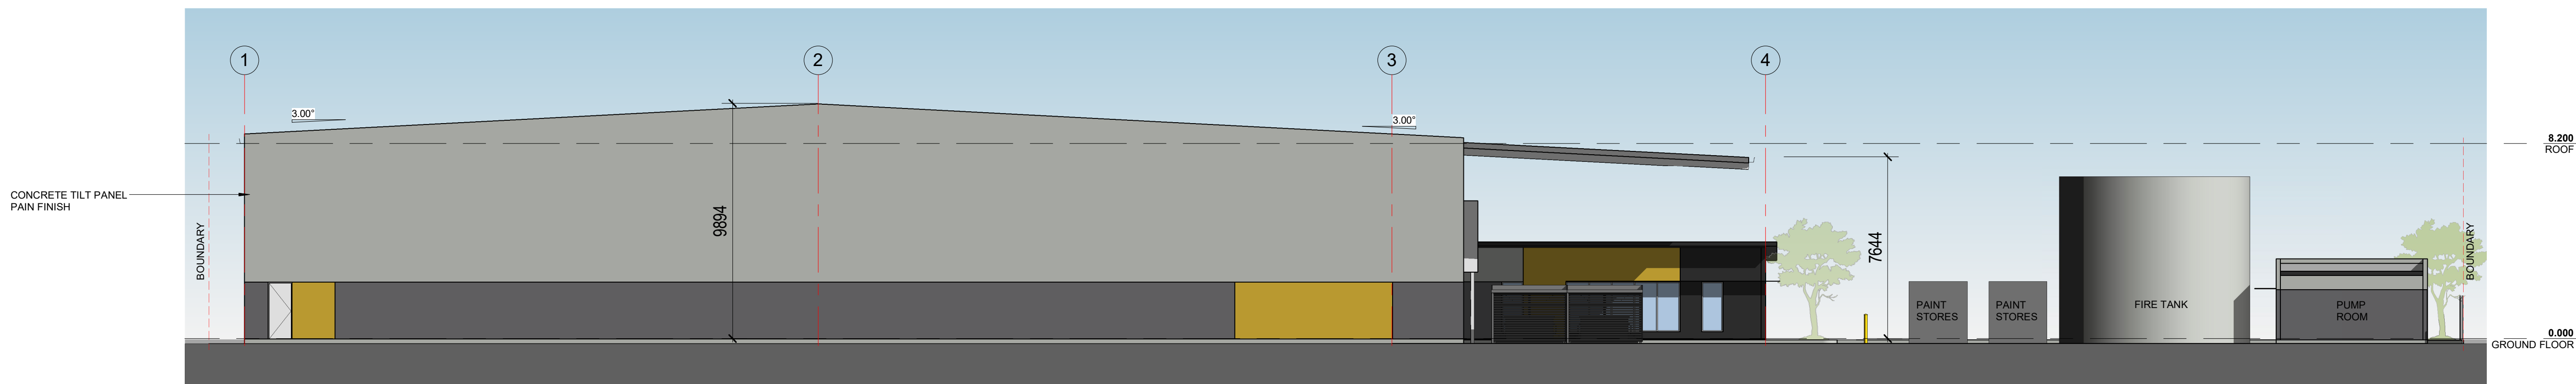

2 SOUTH ELEVATION
1:150

ISSUED FOR
DEVELOPMENT APPROVAL

COPYRIGHT - THIS DOCUMENT IS AND SHALL REMAIN THE PROPERTY OF MULTI SPAN AUSTRALIA GROUP PTY. LTD. THE DOCUMENTS MAY ONLY BE USED FOR THE PURPOSE FOR WHICH IT WAS COMMISSIONED AND IN ACCORDANCE WITH THE TERMS OF ENGAGEMENT. UNAUTHORISED USE OF THIS DOCUMENT IN ANY FORM WHATSOEVER IS PROHIBITED. ©



MULTI SPAN
AUSTRALIA
DESIGN CONSTRUCT

Architectural & Engineering Design Consultants
Construction Management
Structural Steel Fabrication & Erection
Commercial / Industrial / Residential Developments

A.B.N. 31 147 474 628

32 Precision Street,
Salisbury, Queensland
4107, Australia

T 07 3274 4209
F 07 3875 1012

info@multispan.com.au
www.multispan.com.au

CLIENT:

MS PROJECTS

PROJECT DESCRIPTION:

WAREHOUSE & OFFICE

SITE ADDRESS:

LOT 11 PROXIMITY PLACE,
STAYPLTON

DRAWING TITLE(S):

ELEVATIONS 1

AMENDMENTS

REV	DATE	DESCRIPTION	BY
T	02.06.22	DA ISSUE	AR
H	12.04.22	DEVELOPED DESIGN	AR
G	08.04.22	DEVELOPED DESIGN	AR
F	29.03.22	AMENDED LAYOUT H	AR
E	29.03.22	AMENDED LAYOUT 2	AR
D	22.03.22	AMENDED LAYOUT	AR
C	18.03.22	REVISED LAYOUT	AR

SCALE:

1:150

@

A1

DRAWN:

AR

CHECKED:

-

PROJECT NUMBER:

5001

PROJECT START DATE:

15.03.2021

PROJECT STAGE:

SK

DRAWING NUMBER:


-AR-3001

REVISION:

I



**ISSUED FOR
DEVELOPMENT APPROVAL**

 COPYRIGHT - THIS DOCUMENT IS AND SHALL REMAIN THE PROPERTY OF MULTI SPAN AUSTRALIA GROUP PTY LTD. THE DOCUMENTS MAY ONLY BE USED FOR THE PURPOSE FOR WHICH IT WAS COMMISSIONED AND IN ACCORDANCE WITH THE TERMS OF ENGAGEMENT. UNAUTHORISED USE OF THIS DOCUMENT IN ANY FORM WHATSOEVER IS PROHIBITED. ©		MULTI SPAN AUSTRALIA DESIGN CONSTRUCT	Architectural & Engineering Design Consultants Construction Management Structural Steel Fabrication & Erection Commercial / Industrial / Residential Developments A.B.N. 31 147 474 628 T 07 3274 4209 F 07 3875 1012 info@multispan.com.au www.multispan.com.au	CLIENT:	MS PROJECTS	SITE ADDRESS:	LOT 11 PROXIMITY PLACE, STAYPLTON	<table><tr><th colspan="4">AMENDMENTS</th><th>SCALE:</th><th>@</th><th>A1</th><th>DRAWN:</th><th>CHECKED:</th></tr><tr><th>REV</th><th>DATE</th><th>DESCRIPTION</th><th>BY</th><td>1 : 150</td><td></td><td></td><td>AR</td><td>-</td></tr><tr><td colspan="4">PROJECT NUMBER:</td><td colspan="5">PROJECT START DATE:</td></tr><tr><td colspan="4">5001</td><td colspan="5">15.03.2021</td></tr><tr><td colspan="4">PROJECT STAGE:</td><td colspan="2">DRAWING NUMBER:</td><td colspan="3">REVISION:</td></tr><tr><td colspan="4">SK</td><td colspan="2">- AR-4001</td><td colspan="3">I</td></tr></table>	AMENDMENTS				SCALE:	@	A1	DRAWN:	CHECKED:	REV	DATE	DESCRIPTION	BY	1 : 150			AR	-	PROJECT NUMBER:				PROJECT START DATE:					5001				15.03.2021					PROJECT STAGE:				DRAWING NUMBER:		REVISION:			SK				- AR-4001		I		
				AMENDMENTS					SCALE:	@	A1	DRAWN:	CHECKED:	
REV	DATE	DESCRIPTION	BY	1 : 150			AR	-	
PROJECT NUMBER:				PROJECT START DATE:	
5001				15.03.2021	
PROJECT STAGE:				DRAWING NUMBER:		REVISION:	
SK				- AR-4001		I	
PROJECT DESCRIPTION :	WAREHOUSE & OFFICE	DRAWING TITLE(S):	SECTION	