


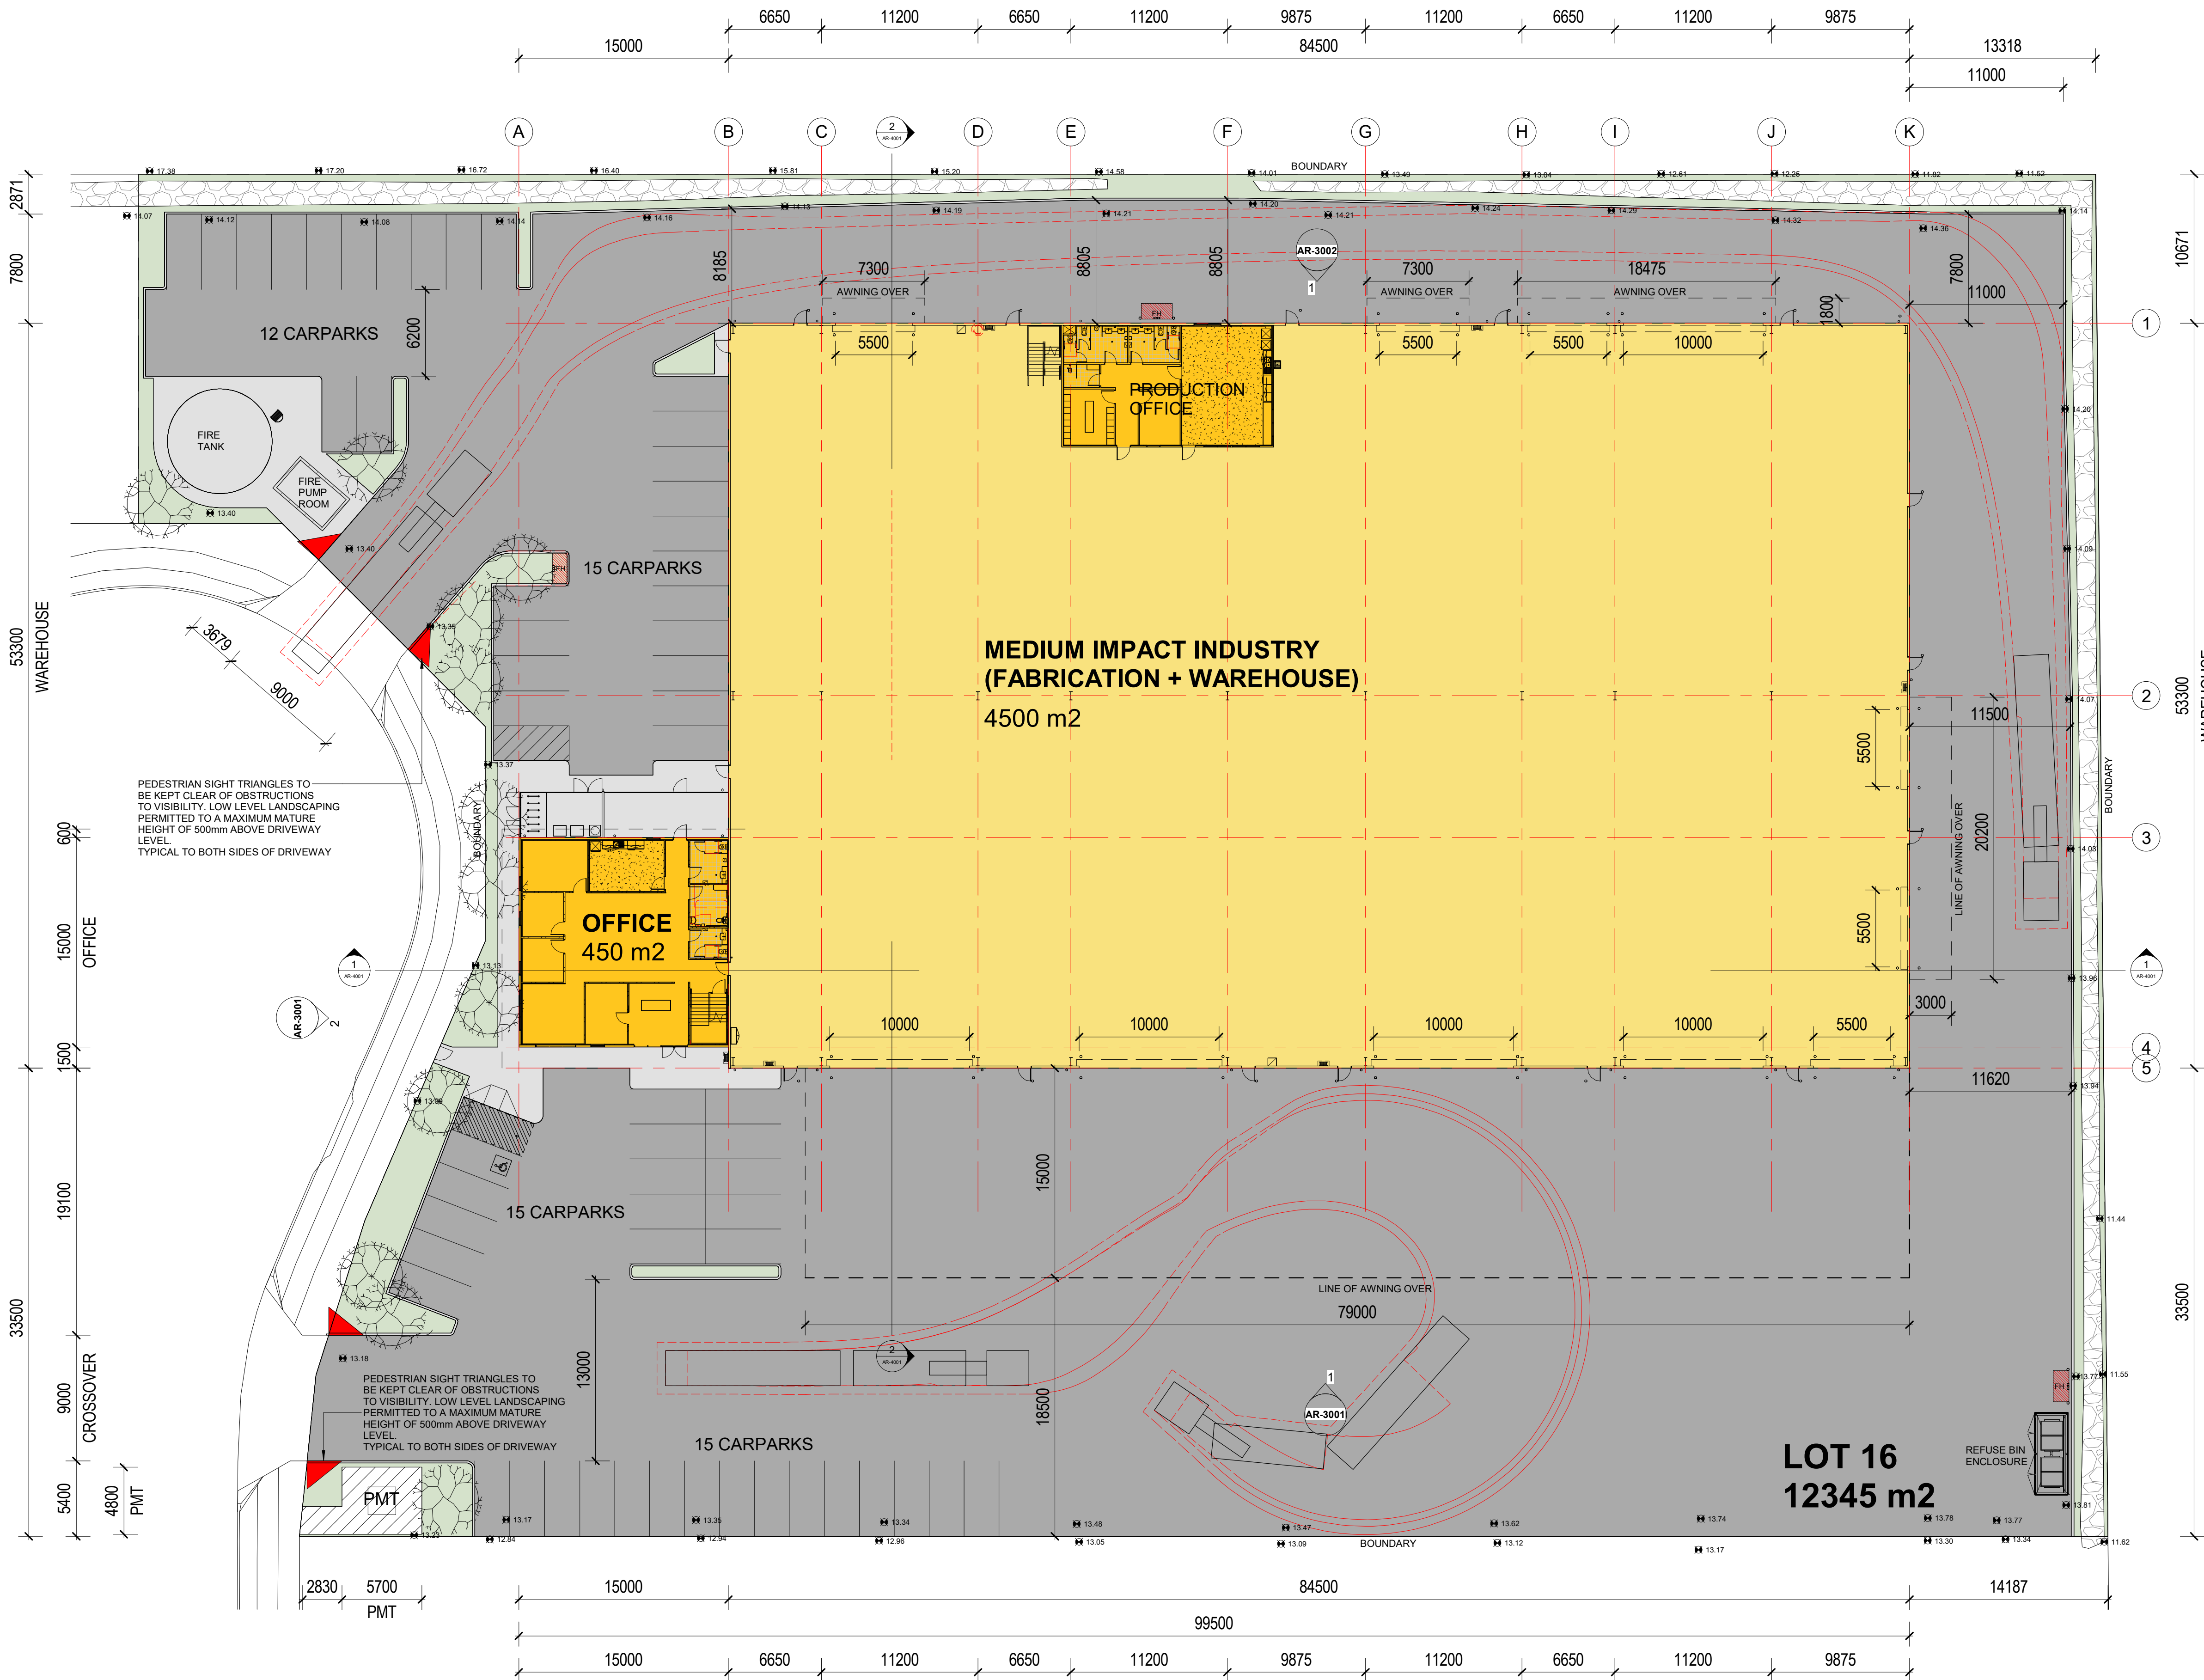

DEVELOPMENT SUMMARY

LOT 16 PROXIMITY PLACE
on DP 320479
SITE AREA 12345 m2

PROPOSED DEVELOPMENT
CLASS 8 AND 5
TYPE B CONSTRUCTION


MEDIUM IMPACT INDUSTRY TOTAL	4636 m2	GFA 4595 m2
OFFICE - GROUND FLOOR	254 m2	GFA 233 m2
OFFICE - FIRST FLOOR	224 m2	GFA 191 m2
OFFICE TOTAL	478 m2	GFA 424 m2
TOTAL	5114 m2	GFA 5019 m2
AWNING	1291 m2	

CARPARKING	
REQUIRED	57
PROVIDED	57

LANDSCAPING 490 m2 / 4.0%


1 SITE PLAN
1:250

0 5 10 15 20 25m 1:250 @ A1

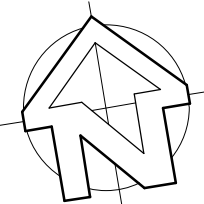


ISSUED FOR
DEVELOPMENT APPROVAL

COPYRIGHT - THIS DOCUMENT IS AND SHALL REMAIN THE PROPERTY OF MULTI SPAN AUSTRALIA GROUP PTY. LTD. THE DOCUMENTS MAY ONLY BE USED FOR THE PURPOSE FOR WHICH IT WAS COMMISSIONED AND IN ACCORDANCE WITH THE TERMS OF ENGAGEMENT. UNAUTHORISED USE OF THIS DOCUMENT IN ANY FORM WHATSOEVER IS PROHIBITED. ©		Architectural & Engineering Design Consultants Construction Management Structural Steel Fabrication & Erection Commercial / Industrial / Residential Developments A.B.N. 31 147 474 628 T 07 3274 4209 F 07 3875 1012 info@multispan.com.au www.multispan.com.au	32 Precision Street, Salisbury, Queensland 4107, Australia	CLIENT: MS PROJECTS	SITE ADDRESS: LOT 16 PROXIMITY PLACE	PROJECT DESCRIPTION: PRODUCTION FACILITY + OFFICE	DRAWING TITLE(S): SITE PLAN	SCALE: 1:250	DRAWN: A1	CHECKED: -	PROJECT NUMBER: 5135	PROJECT START DATE: 26.07.22	PROJECT STAGE: SK	DRAWING NUMBER: -AR-1001	REVISION: F

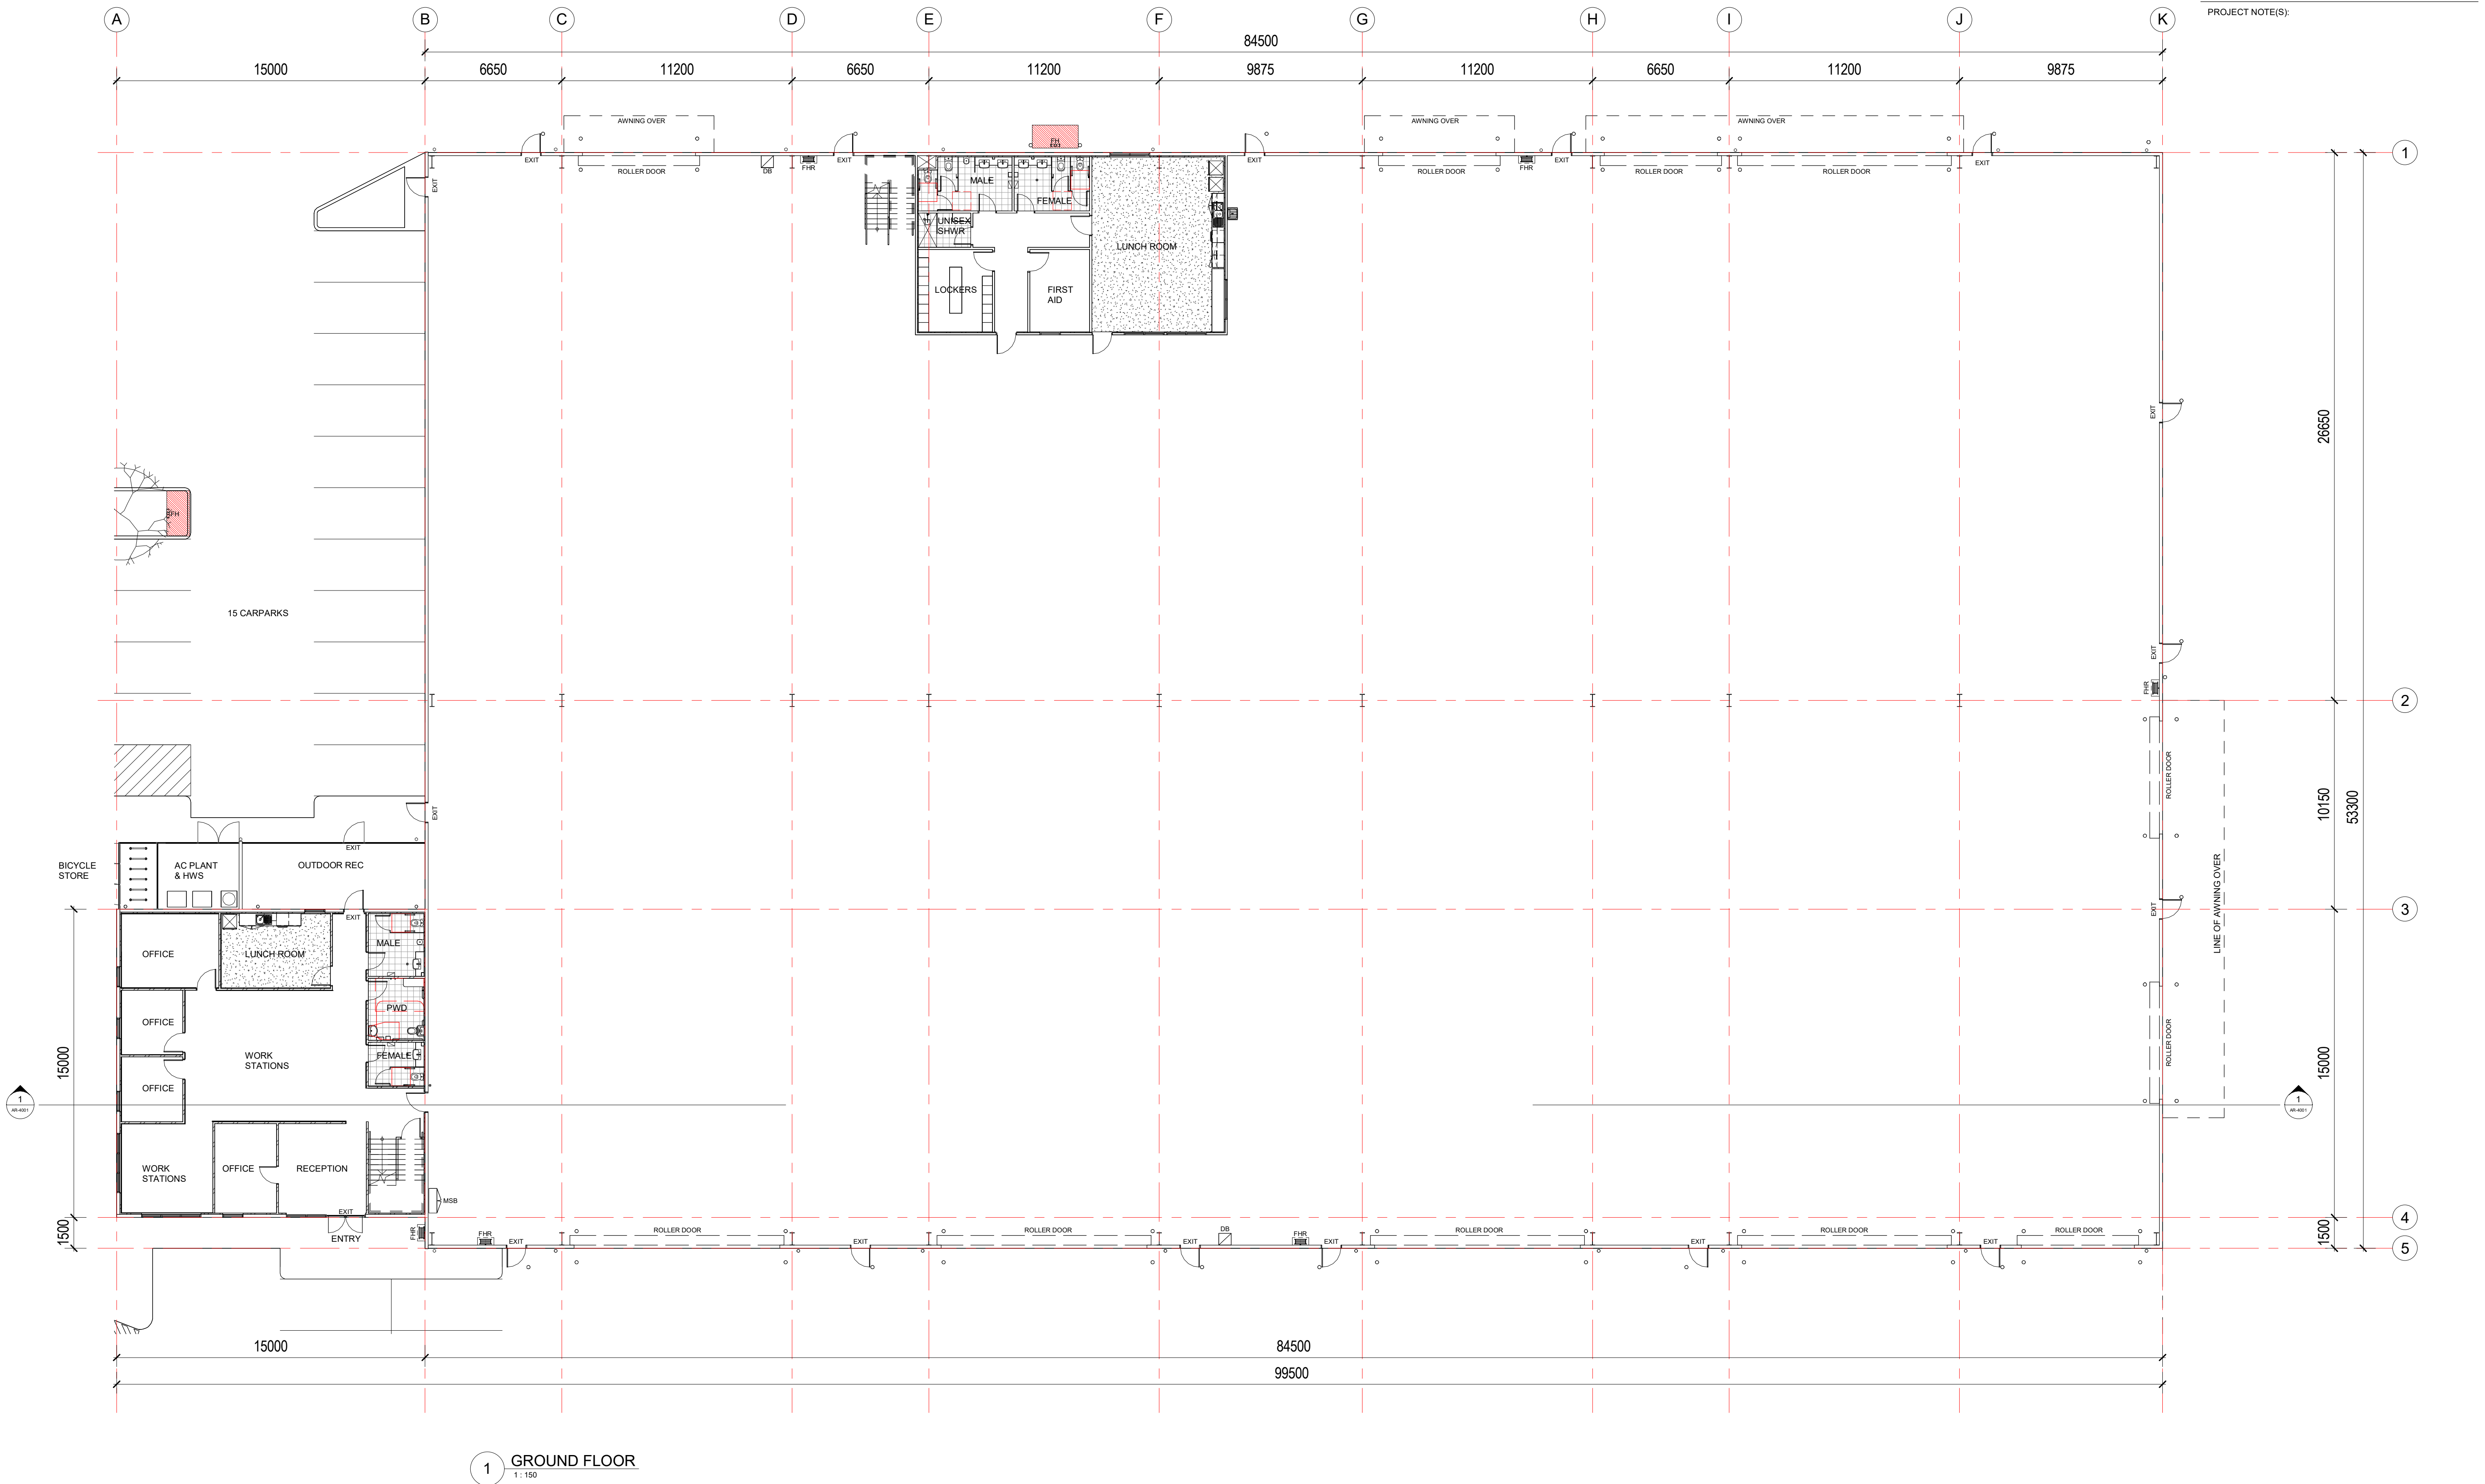


1 GROUND FLOOR
1:150

0 5 10 15 20 25m 1:250 @ A1


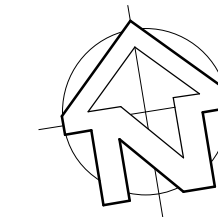


ISSUED FOR
DEVELOPMENT APPROVAL

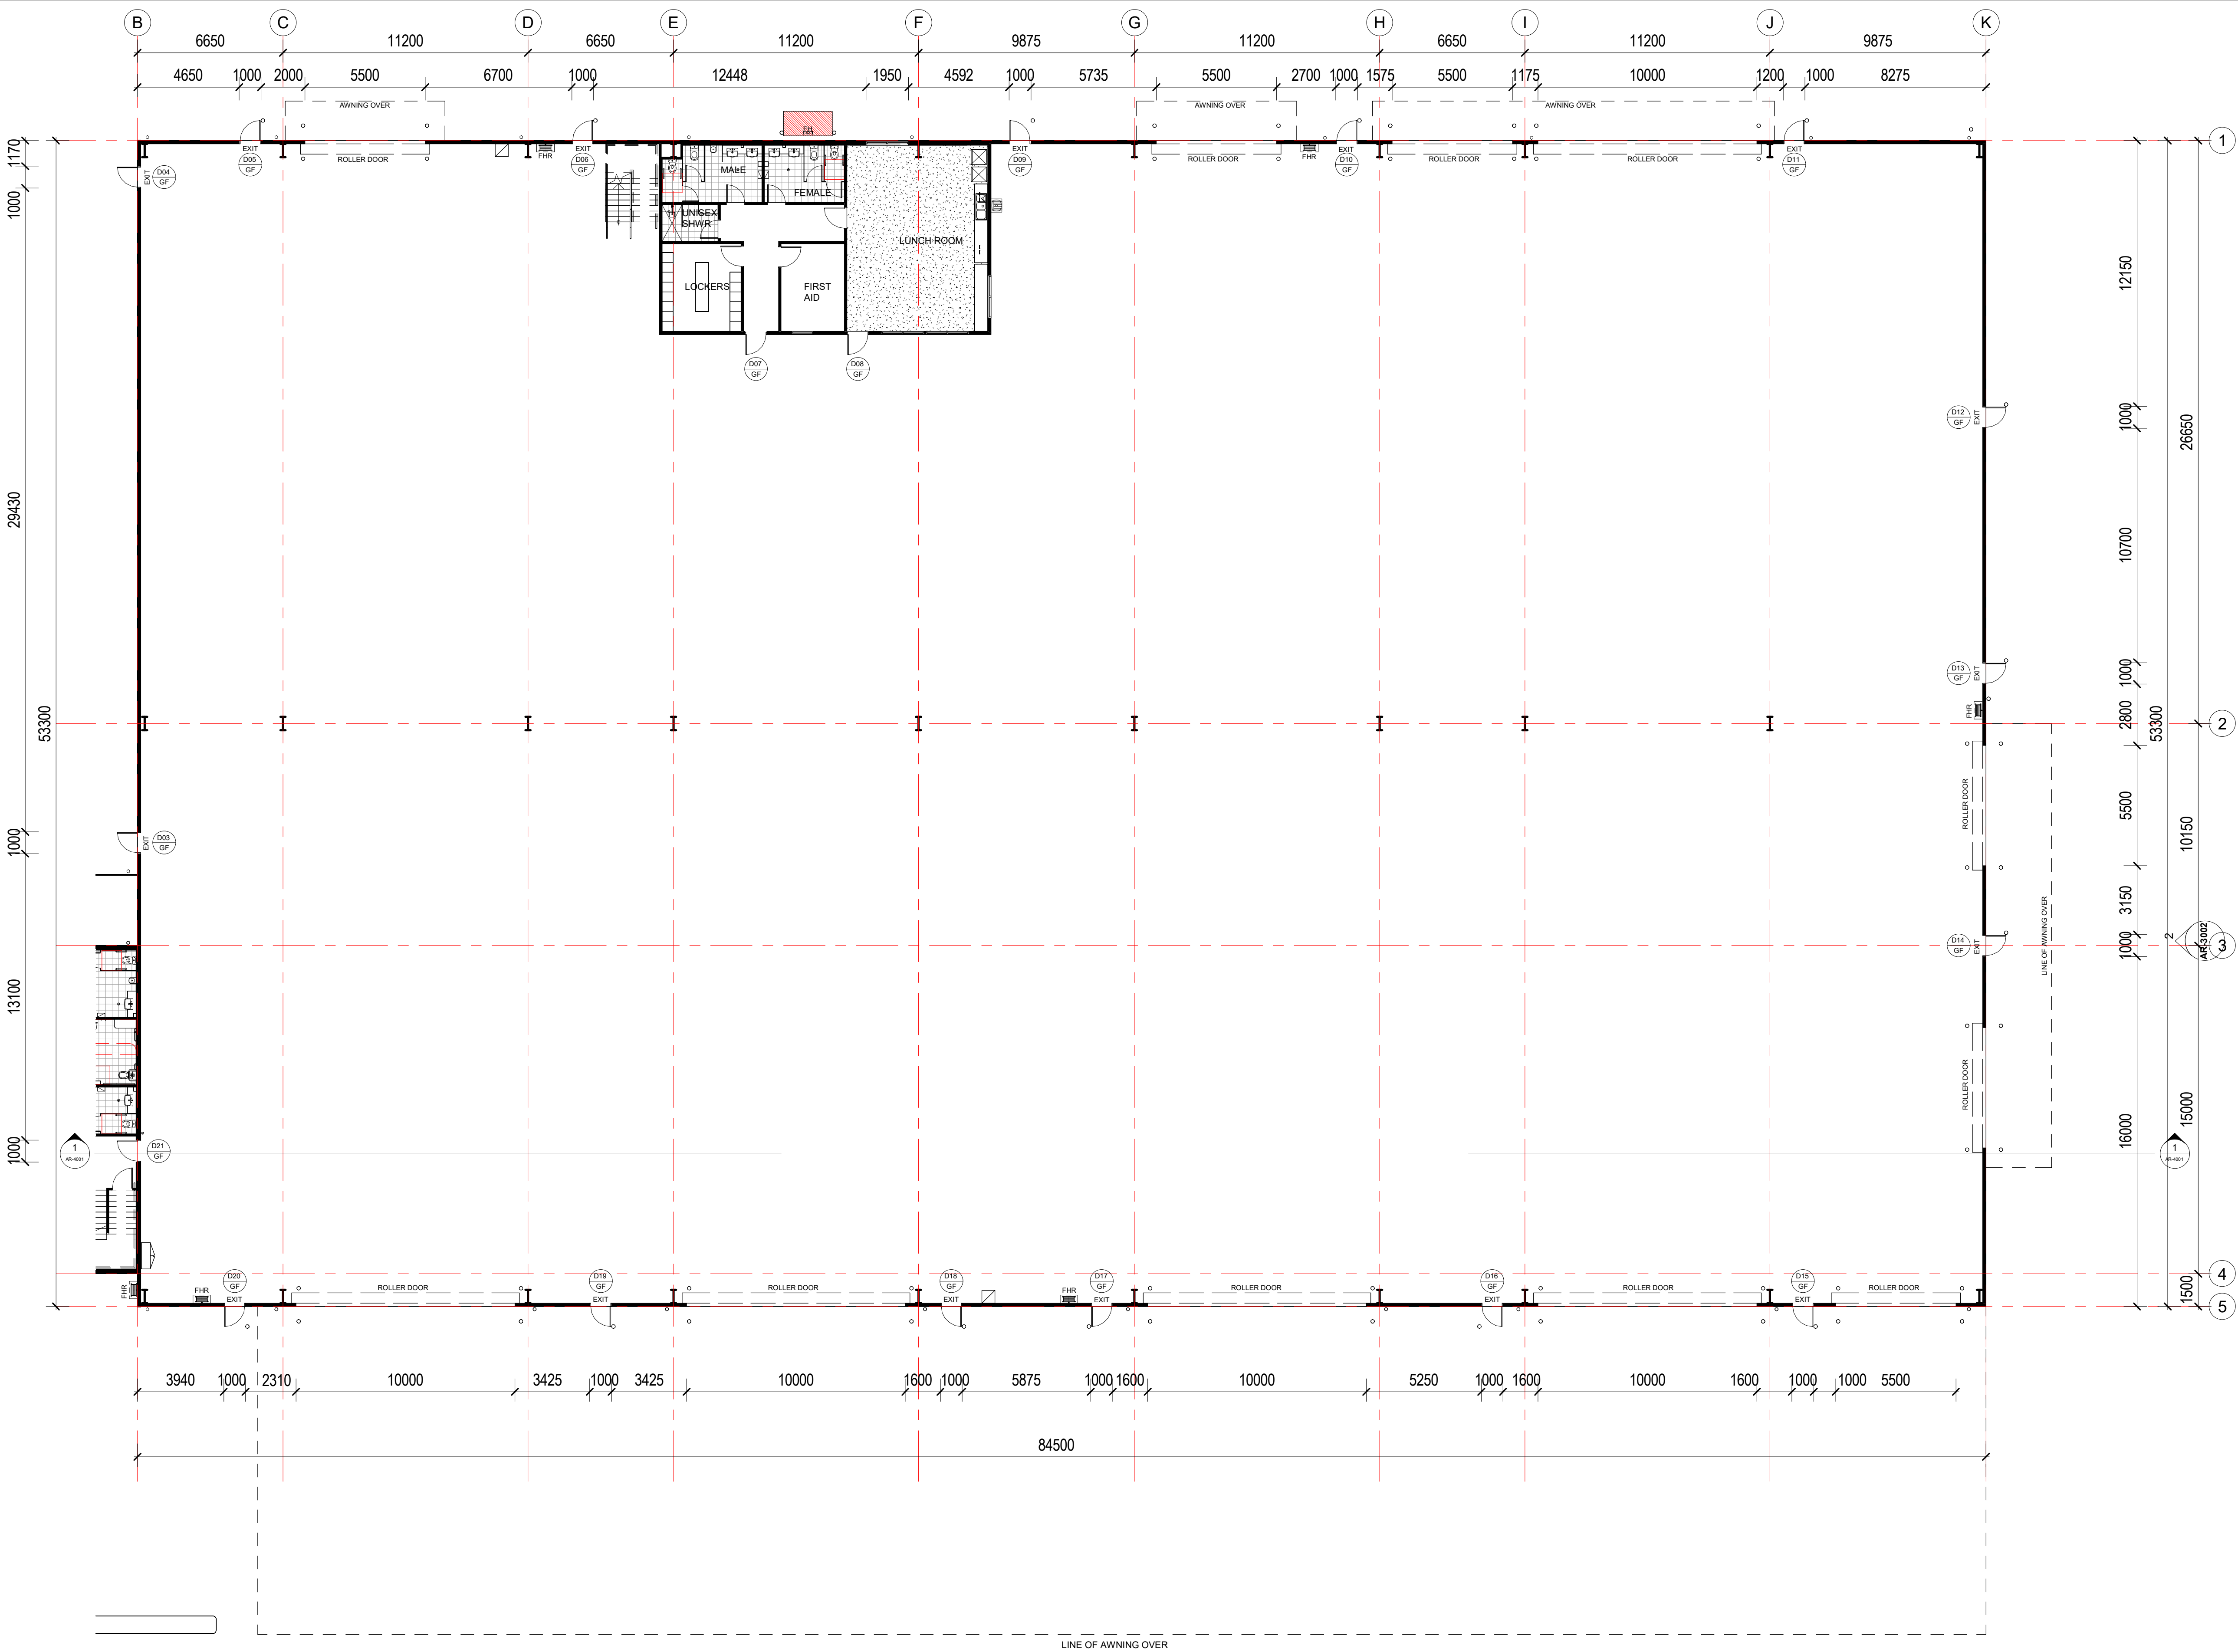


PROJECT NOTE(S):

1 GROUND FLOOR - WAREHOUSE
1:150

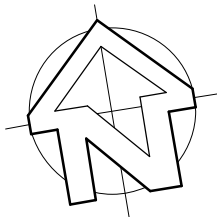 


ISSUED FOR
DEVELOPMENT APPROVAL

COPYRIGHT - THIS DOCUMENT IS AND SHALL REMAIN THE PROPERTY OF MULTI SPAN AUSTRALIA GROUP PTY. LTD. THE DOCUMENTS MAY ONLY BE USED FOR THE PURPOSE FOR WHICH IT WAS COMMISSIONED AND IN ACCORDANCE WITH THE TERMS OF ENGAGEMENT. UNAUTHORISED USE OF THIS DOCUMENT IN ANY FORM WHATSOEVER IS PROHIBITED. ©	 MULTI SPAN AUSTRALIA DESIGN CONSTRUCT	Architectural & Engineering Design Consultants Construction Management Structural Steel Fabrication & Erection Commercial / Industrial / Residential Developments A.B.N. 31 147 474 628 T 07 3274 4209 F 07 3875 1012 info@multispan.com.au www.multispan.com.au	32 Precision Street, Salisbury, Queensland 4107, Australia	CLIENT:	MS PROJECTS	SITE ADDRESS:	LOT 16 PROXIMITY PLACE	<table><tr><td></td><td></td><td>SCALE:</td><td>@</td><td>A1</td><td>DRAWN:</td><td>CHECKED:</td></tr><tr><td></td><td></td><td>1 : 150</td><td></td><td>AR</td><td>AR</td><td>-</td></tr><tr><td>E</td><td>24.11.23</td><td>REVISED DA + LEASE DOCS ISSUE</td><td>AR</td><td></td><td></td><td></td></tr><tr><td>D</td><td>08.11.23</td><td>REVISED DA ISSUE</td><td>AR</td><td></td><td></td><td></td></tr><tr><td>C</td><td>26.10.23</td><td>REVISED DA ISSUE</td><td>AR</td><td></td><td></td><td></td></tr><tr><td>B</td><td>06.10.23</td><td>REVISED DA ISSUE</td><td>AR</td><td></td><td></td><td></td></tr><tr><td>A</td><td>19.09.23</td><td>PRELIMINARY DA ISSUE</td><td>AR</td><td></td><td></td><td></td></tr><tr><td>REV</td><td>DATE</td><td>DESCRIPTION</td><td>BY</td><td></td><td></td><td></td></tr><tr><td colspan="7">AMENDMENTS</td></tr></table>			SCALE:	@	A1	DRAWN:	CHECKED:			1 : 150		AR	AR	-	E	24.11.23	REVISED DA + LEASE DOCS ISSUE	AR				D	08.11.23	REVISED DA ISSUE	AR				C	26.10.23	REVISED DA ISSUE	AR				B	06.10.23	REVISED DA ISSUE	AR				A	19.09.23	PRELIMINARY DA ISSUE	AR				REV	DATE	DESCRIPTION	BY				AMENDMENTS						
						SCALE:	@		A1	DRAWN:	CHECKED:	
						1 : 150			AR	AR	-	
				E	24.11.23	REVISED DA + LEASE DOCS ISSUE	AR	
				D	08.11.23	REVISED DA ISSUE	AR	
				C	26.10.23	REVISED DA ISSUE	AR	
				B	06.10.23	REVISED DA ISSUE	AR	
				A	19.09.23	PRELIMINARY DA ISSUE	AR	
				REV	DATE	DESCRIPTION	BY	
				AMENDMENTS	
PROJECT DESCRIPTION :	PRODUCTION FACILITY + OFFICE	DRAWING TITLE(S):	GROUND FLOOR PLAN - WAREHOUSE	

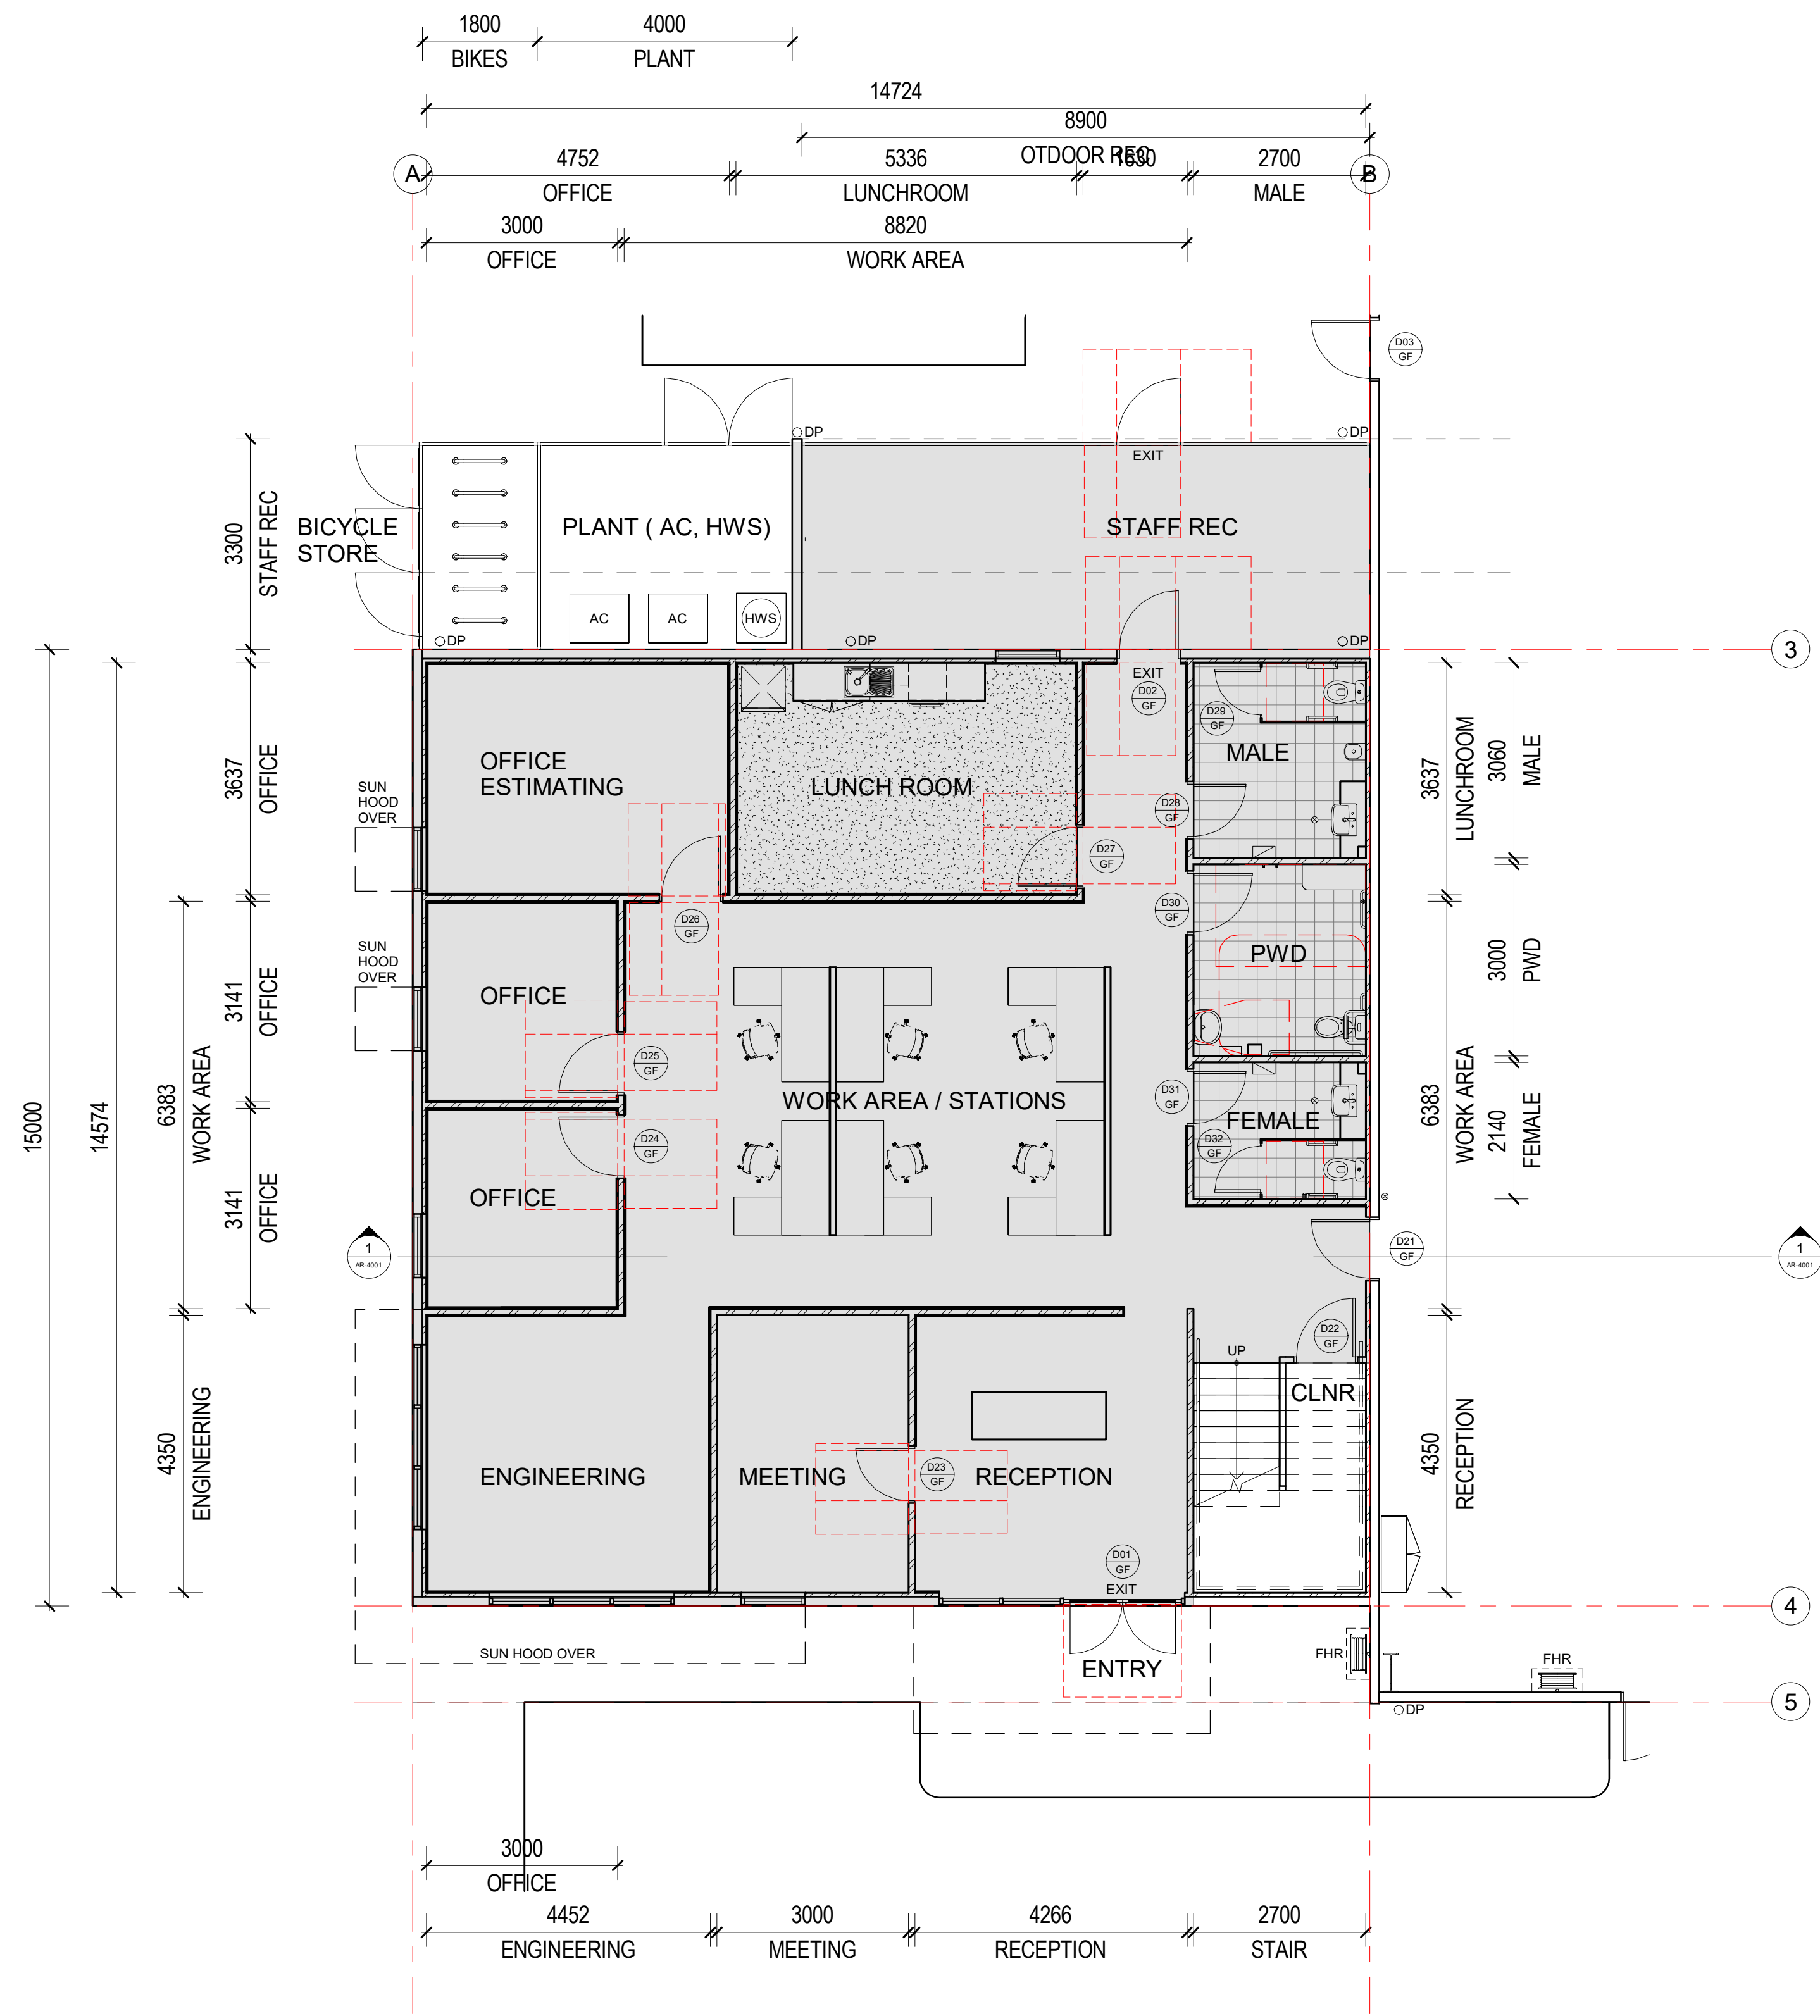

1 GROUND FLOOR - OFFICE
1:75

 

**ISSUED FOR
DEVELOPMENT APPROVAL**



**MULTI SPAN
AUSTRALIA**
DESIGN CONSTRUCT

Architectural & Engineering Design Consultants
Construction Management
Structural Steel Fabrication & Erection
Commercial / Industrial / Residential Developments
A.B.N. 31 147 474 628
T 07 3274 4209
F 07 3875 1012
info@multispan.com.au
www.multispan.com.au

CLIENT:
MS PROJECTS

PROJECT DESCRIPTION:
PRODUCTION FACILITY + OFFICE


SITE ADDRESS:
LOT 16 PROXIMITY PLACE

DRAWING TITLE(S):
GROUND FLOOR PLAN - OFFICE

		SCALE:		@	DRAWN:	CHECKED:
		1 : 75		A1	AR	-
E	24.11.23	REVISED DA + LEASE DOCS ISSUE		AR		
D	08.11.23	REVISED DA ISSUE		AR		
C	26.10.23	REVISED DA ISSUE		AR		
B	06.10.23	REVISED DA ISSUE		AR		
A	19.09.23	PRELIMINARY DA ISSUE		AR		
REV	DATE	DESCRIPTION		BY		
AMENDMENTS						
SK				- AR-2003		E
PROJECT NUMBER:				PROJECT START DATE:		
5135				26.07.22		
PROJECT STAGE:				DRAWING NUMBER:		REVISION:




1 FIRST FLOOR - OFFICE
1:75

 


ISSUED FOR
DEVELOPMENT APPROVAL

COPYRIGHT - THIS DOCUMENT IS AND SHALL REMAIN THE PROPERTY OF MULTISPAN AUSTRALIA GROUP PTY. LTD. THE DOCUMENTS MAY ONLY BE USED FOR THE PURPOSE FOR WHICH IT WAS COMMISSIONED AND IN ACCORDANCE WITH THE TERMS OF ENGAGEMENT. UNAUTHORISED USE OF THIS DOCUMENT IN ANY FORM WHATSOEVER IS PROHIBITED. ©	MULTISPAN AUSTRALIA DESIGN CONSTRUCT	Architectural & Engineering Design Consultants Construction Management Structural Steel Fabrication & Erection Commercial / Industrial / Residential Developments A.B.N. 31 147 474 628 T 07 3274 4209 F 07 3875 1012 info@multispan.com.au www.multispan.com.au 32 Precision Street, Salisbury, Queensland 4107, Australia	CLIENT: MS PROJECTS	SITE ADDRESS: LOT 16 PROXIMITY PLACE	PROJECT DESCRIPTION: PRODUCTION FACILITY + OFFICE	DRAWING TITLE(S): FIRST FLOOR PLAN - OFFICE	SCALE: 1:75	DRAWN: A1	CHECKED: -

REV	DATE	DESCRIPTION	BY	PROJECT STAGE:	DRAWING NUMBER:	REVISION:

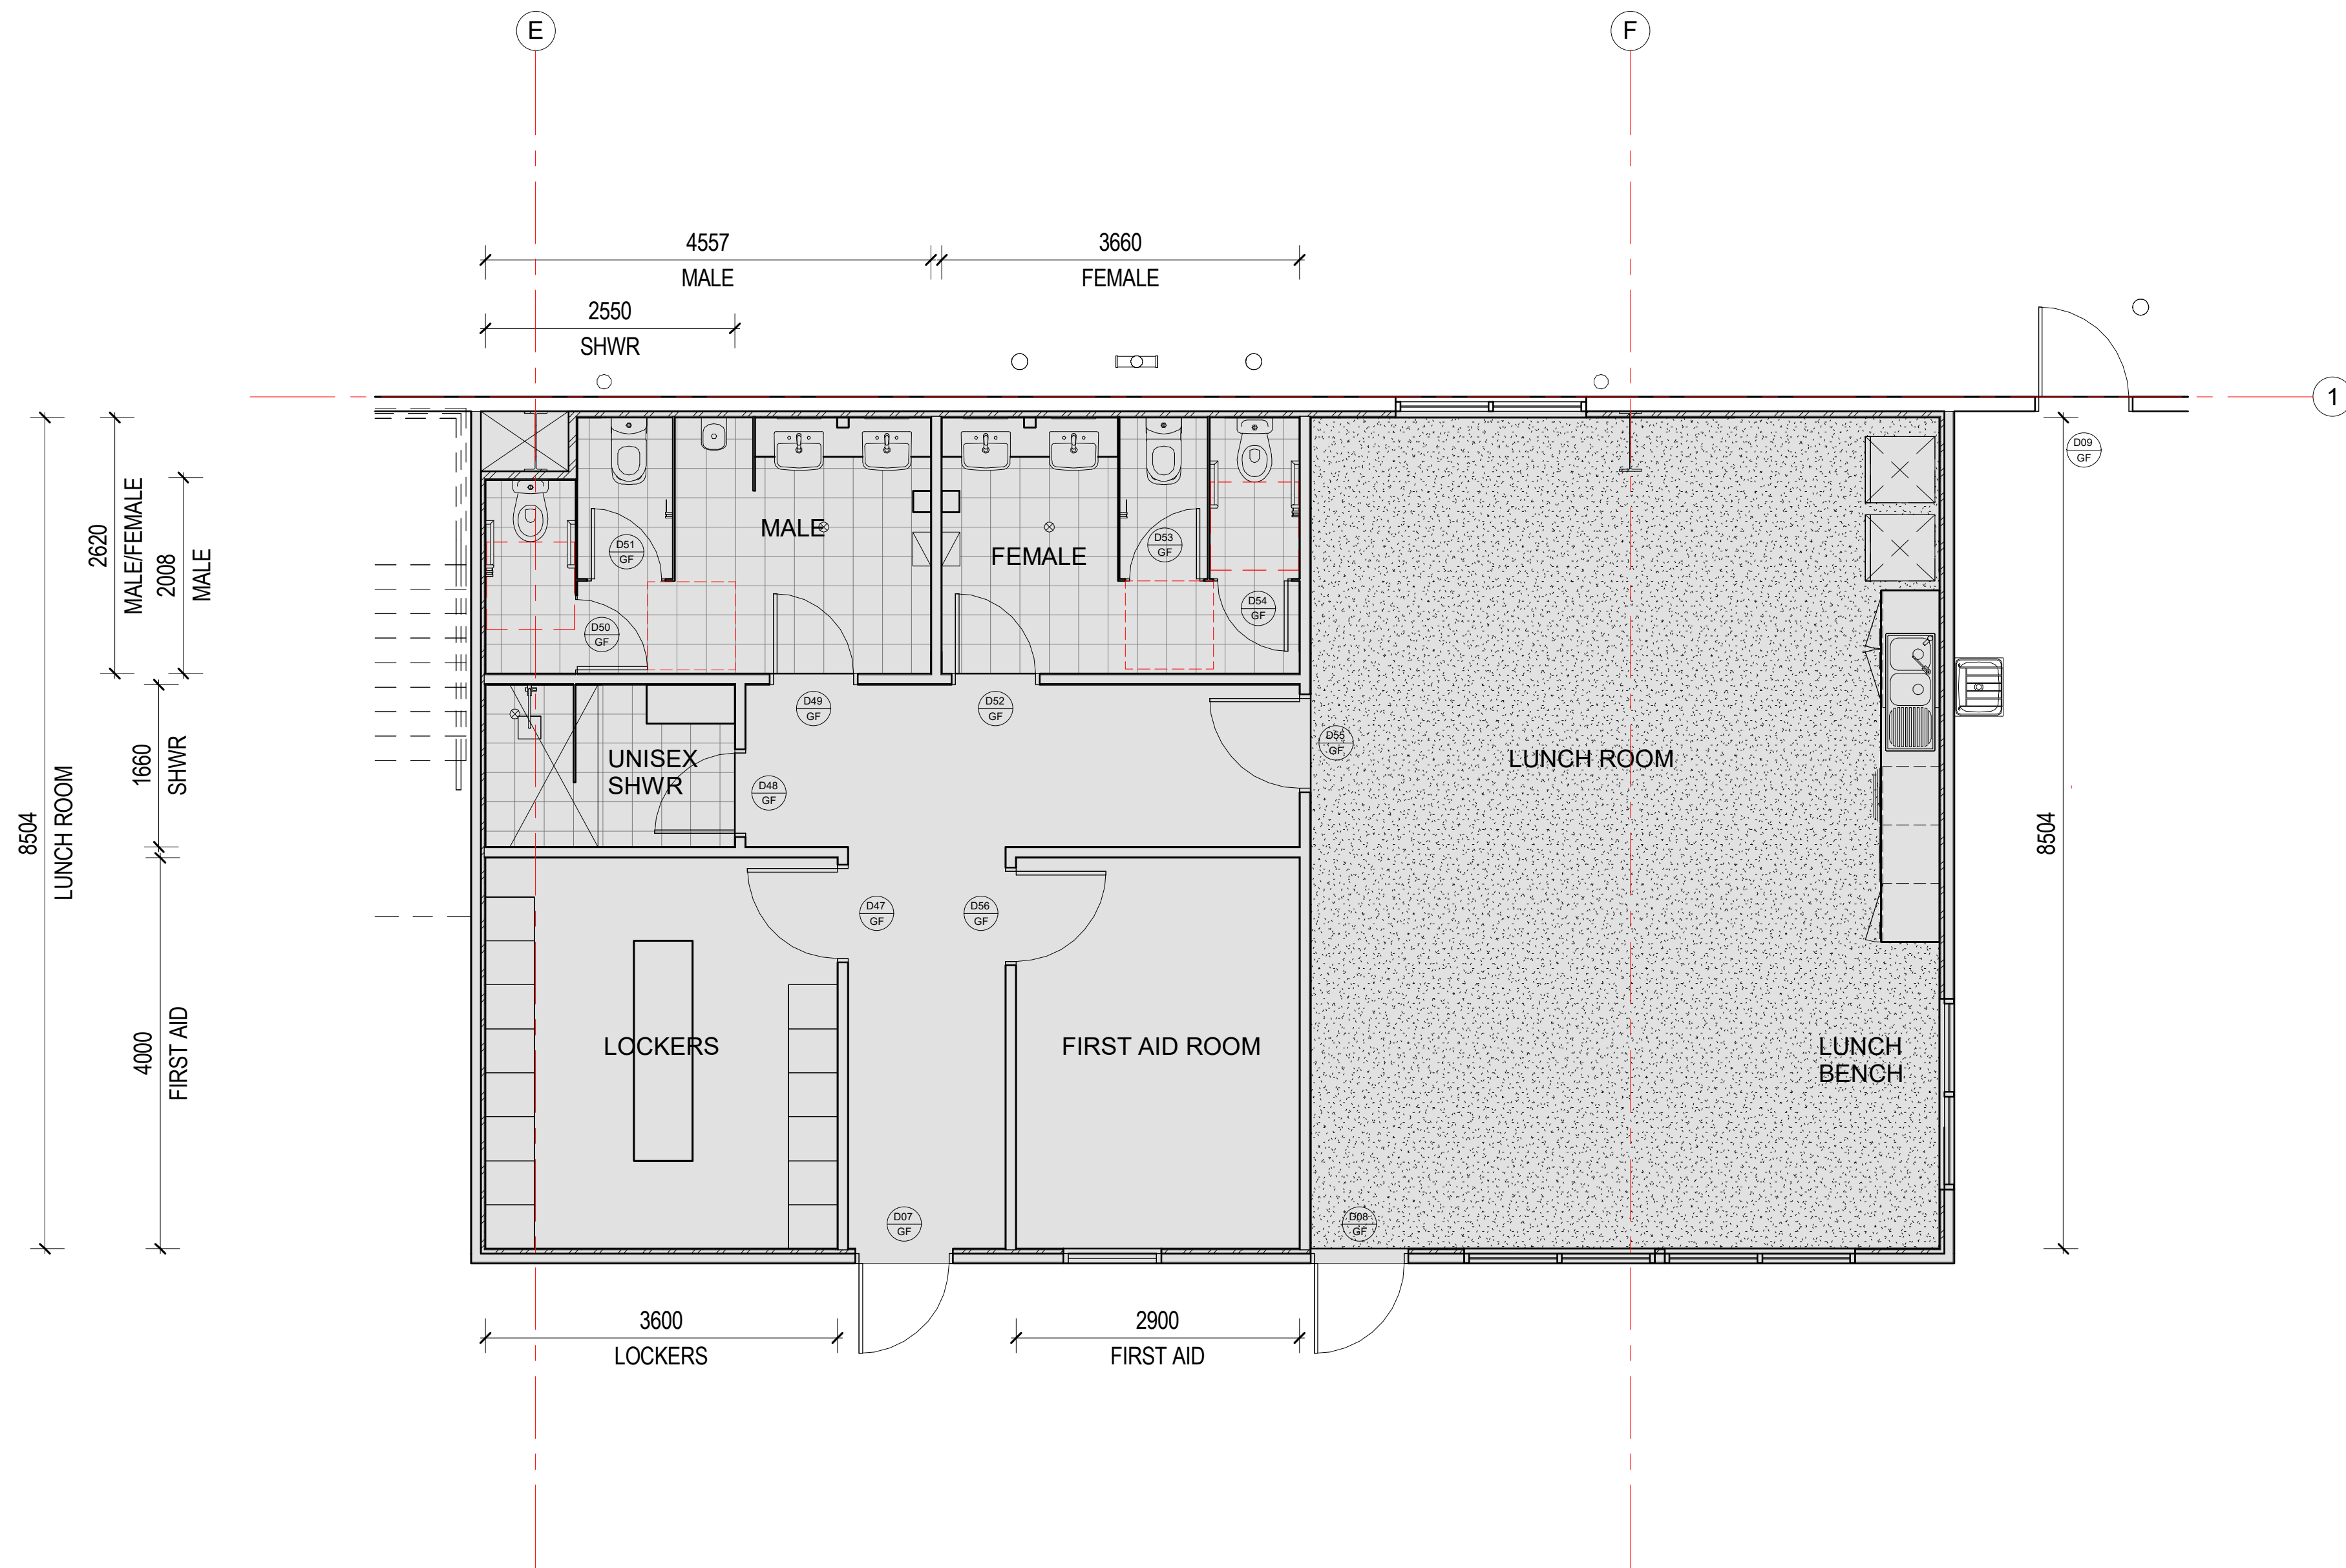


1 GROUND FLOOR - PRODUCTION OFFICE
1:50

 


ISSUED FOR
DEVELOPMENT APPROVAL

COPYRIGHT - THIS DOCUMENT IS AND SHALL REMAIN THE PROPERTY OF MULTI SPAN AUSTRALIA GROUP PTY. LTD. THE DOCUMENTS MAY ONLY BE USED FOR THE PURPOSE FOR WHICH IT WAS COMMISSIONED AND IN ACCORDANCE WITH THE TERMS OF ENGAGEMENT. UNAUTHORISED USE OF THIS DOCUMENT IN ANY FORM WHATSOEVER IS PROHIBITED. ©	 MULTI SPAN AUSTRALIA DESIGN CONSTRUCT	Architectural & Engineering Design Consultants Construction Management Structural Steel Fabrication & Erection Commercial / Industrial / Residential Developments A.B.N. 31 147 474 628 T 07 3274 4209 F 07 3875 1012 info@multispan.com.au www.multispan.com.au	32 Precision Street, Salisbury, Queensland 4107, Australia	CLIENT:	SITE ADDRESS:	<table><tr><td></td><td></td><td></td><td>SCALE:</td><td>@</td><td>DRAWN:</td><td>CHECKED:</td></tr><tr><td></td><td></td><td></td><td>1 : 50</td><td>A1</td><td>AR</td><td>-</td></tr><tr><td></td><td></td><td></td><td colspan="2">PROJECT NUMBER:</td><td colspan="2">PROJECT START DATE:</td></tr><tr><td></td><td></td><td></td><td colspan="2">5135</td><td colspan="2">26.07.22</td></tr><tr><td></td><td></td><td></td><td colspan="2">PROJECT STAGE:</td><td colspan="2">DRAWING NUMBER:</td></tr><tr><td></td><td></td><td></td><td colspan="2">SK</td><td colspan="2">-AR-2005</td></tr><tr><td></td><td></td><td></td><td colspan="2">REVISION:</td><td colspan="2" rowspan="6">E</td></tr><tr><td></td><td></td><td></td><td colspan="4" rowspan="5">AMENDMENTS</td></tr></table>				SCALE:	@	DRAWN:	CHECKED:				1 : 50	A1	AR	-				PROJECT NUMBER:		PROJECT START DATE:					5135		26.07.22					PROJECT STAGE:		DRAWING NUMBER:					SK		-AR-2005					REVISION:		E					AMENDMENTS			
			SCALE:	@	DRAWN:	CHECKED:	
			1 : 50	A1	AR	-	
			PROJECT NUMBER:		PROJECT START DATE:	
			5135		26.07.22	
			PROJECT STAGE:		DRAWING NUMBER:	
			SK		-AR-2005	
			REVISION:		E	
			AMENDMENTS	
PROJECT DESCRIPTION:	DRAWING TITLE(S):	
PRODUCTION FACILITY + OFFICE	GROUND FLOOR PLAN - PRODUCTION OFFICE	

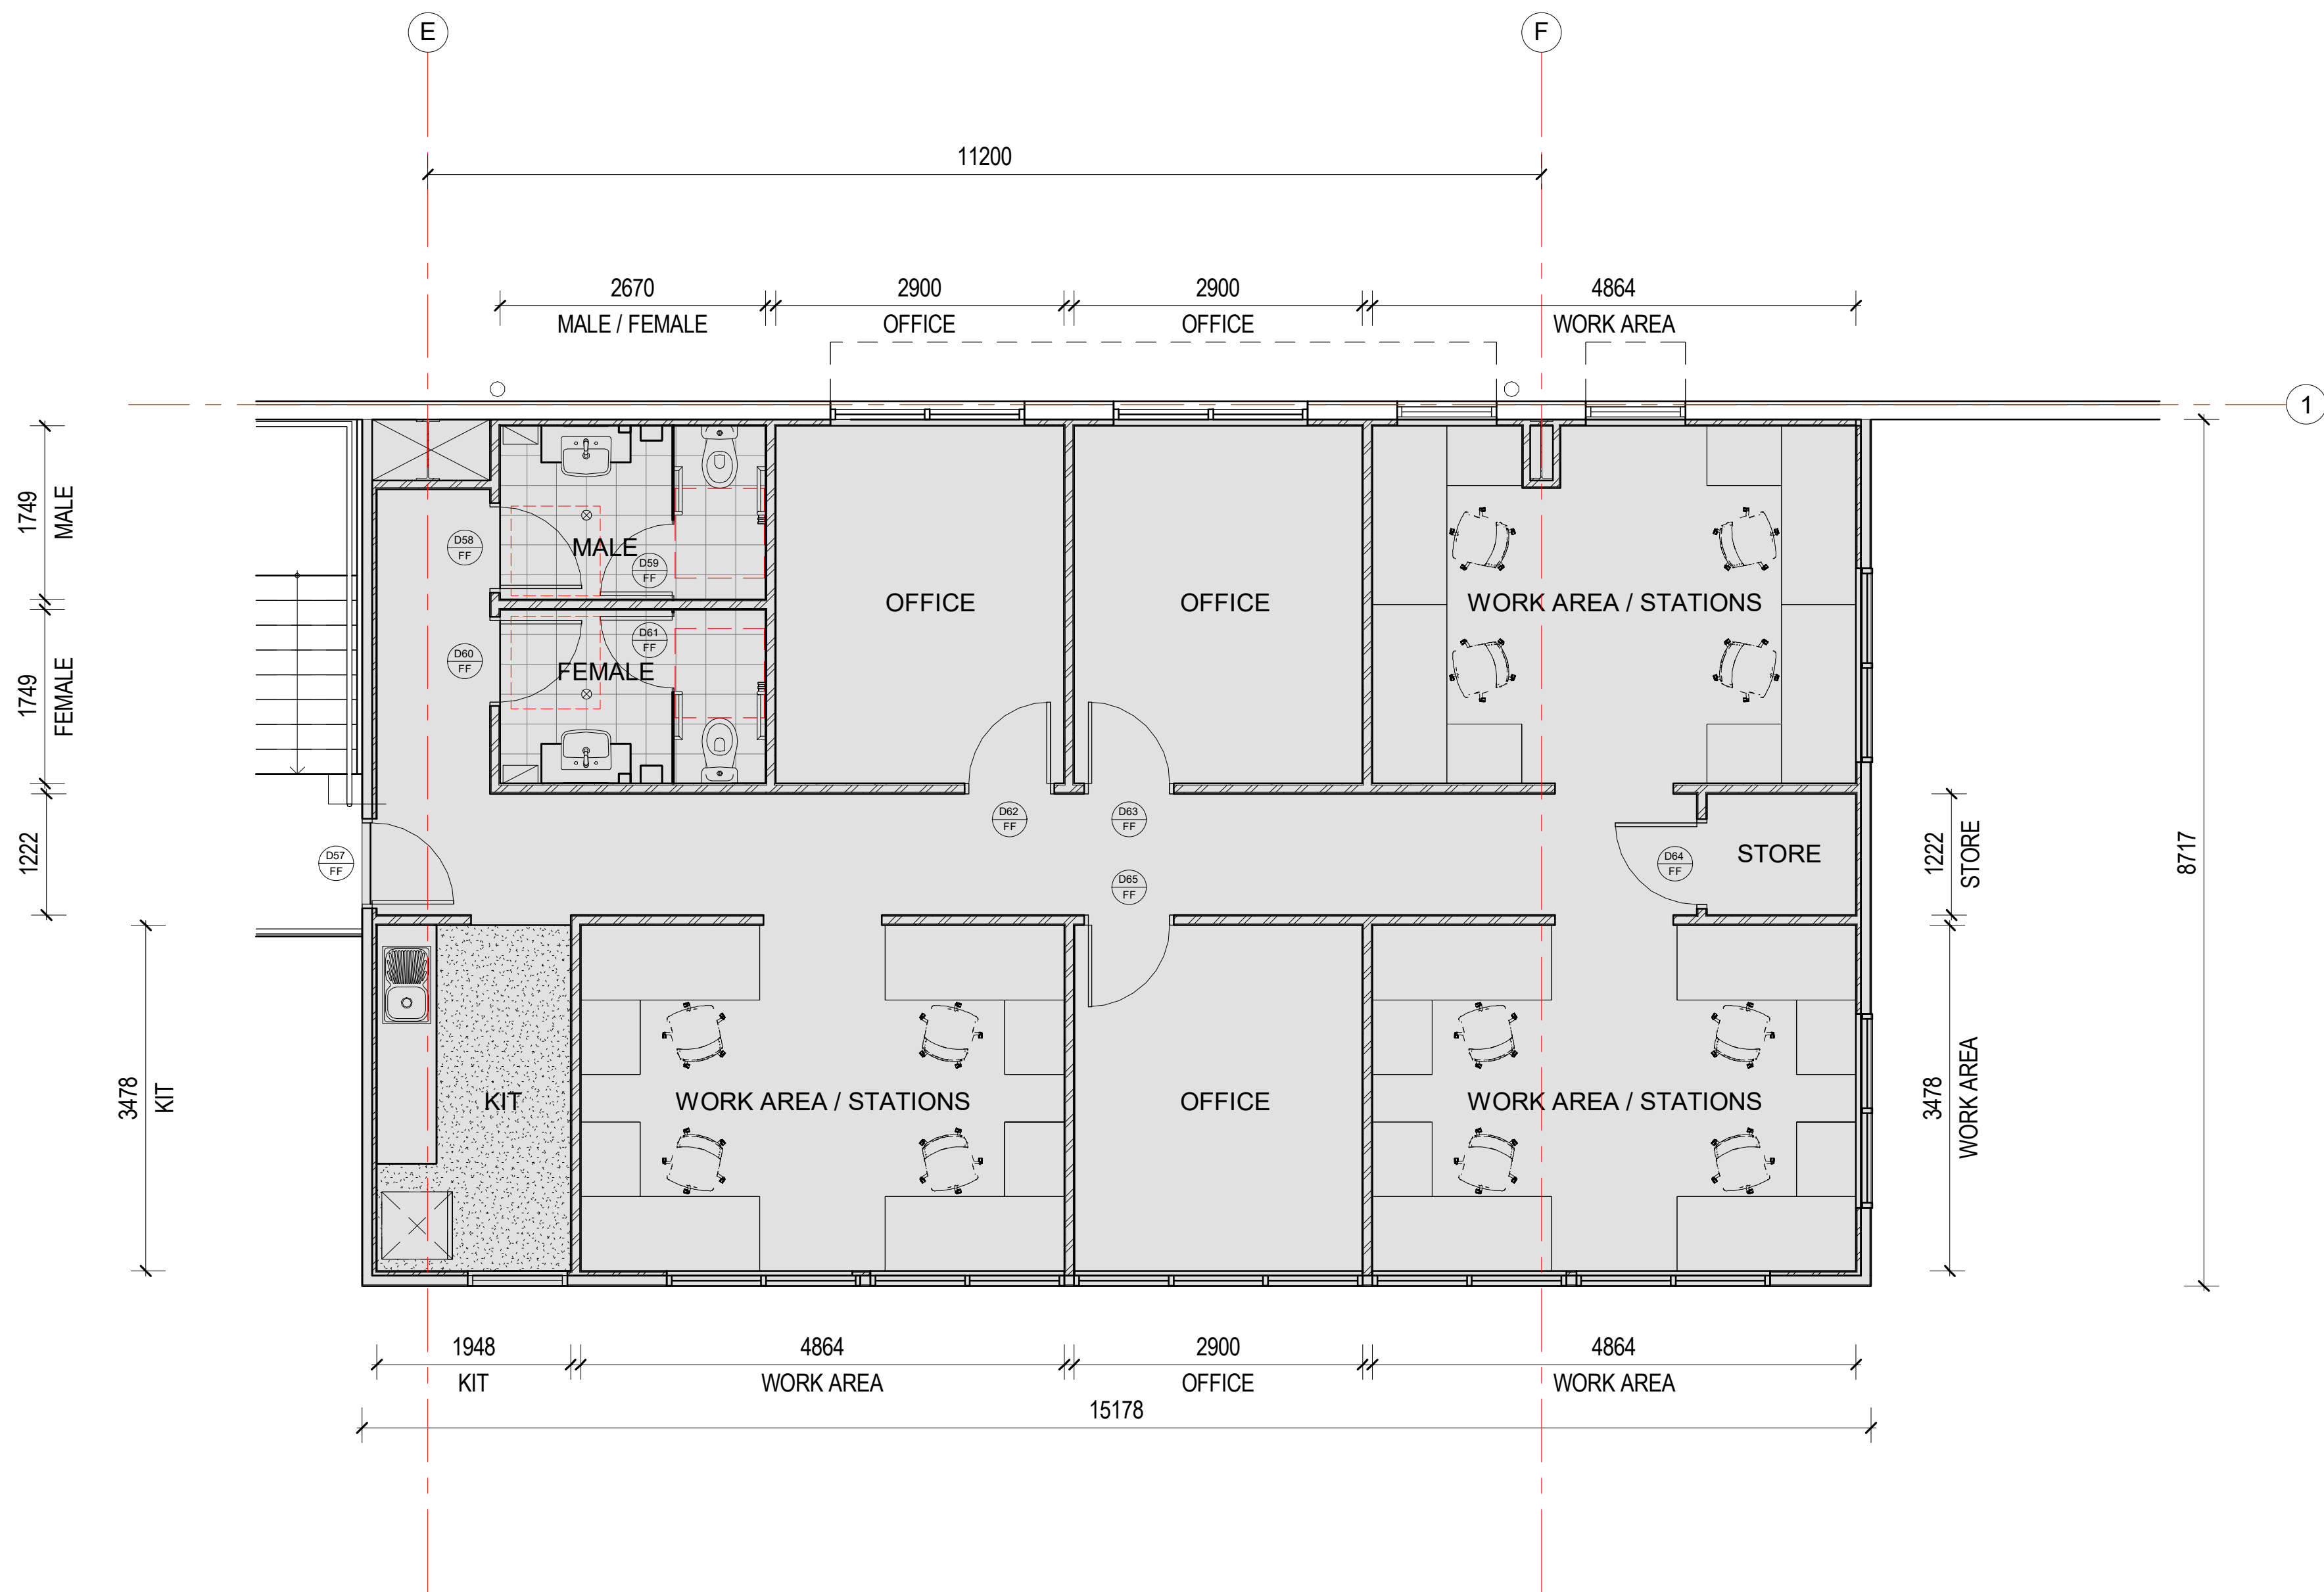

1 FIRST FLOOR - PRODUCTION OFFICE
1 : 50

 

ISSUED FOR
DEVELOPMENT APPROVAL



MULTI SPAN
AUSTRALIA
DESIGN CONSTRUCT

Architectural & Engineering Design Consultants
Construction Management
Structural Steel Fabrication & Erection
Commercial / Industrial / Residential Developments
A.B.N. 31 147 474 628
T 07 3274 4209
F 07 3875 1012
info@multispan.com.au
www.multispan.com.au

CLIENT:
MS PROJECTS


PROJECT DESCRIPTION :
PRODUCTION FACILITY + OFFICE

SITE ADDRESS :
LOT 16 PROXIMITY PLACE

DRAWING TITLE(S):
**FIRST FLOOR PLAN -
PRODUCTION OFFICE**

REV	DATE	DESCRIPTION	BY
E	24.11.23	REVISED DA + LEASE DOCS ISSUE	AR
D	08.11.23	REVISED DA ISSUE	AR
C	28.10.23	REVISED DA ISSUE	AR
B	06.10.23	REVISED DA ISSUE	AR
A	19.09.23	PRELIMINARY DA ISSUE	AR

SCALE: 1 : 50	@ A1	DRAWN: AR	CHECKED: -
PROJECT NUMBER: 5135	PROJECT START DATE: 26.07.22	PROJECT STAGE: SK	DRAWING NUMBER: -AR-2006
		REVISION: E	

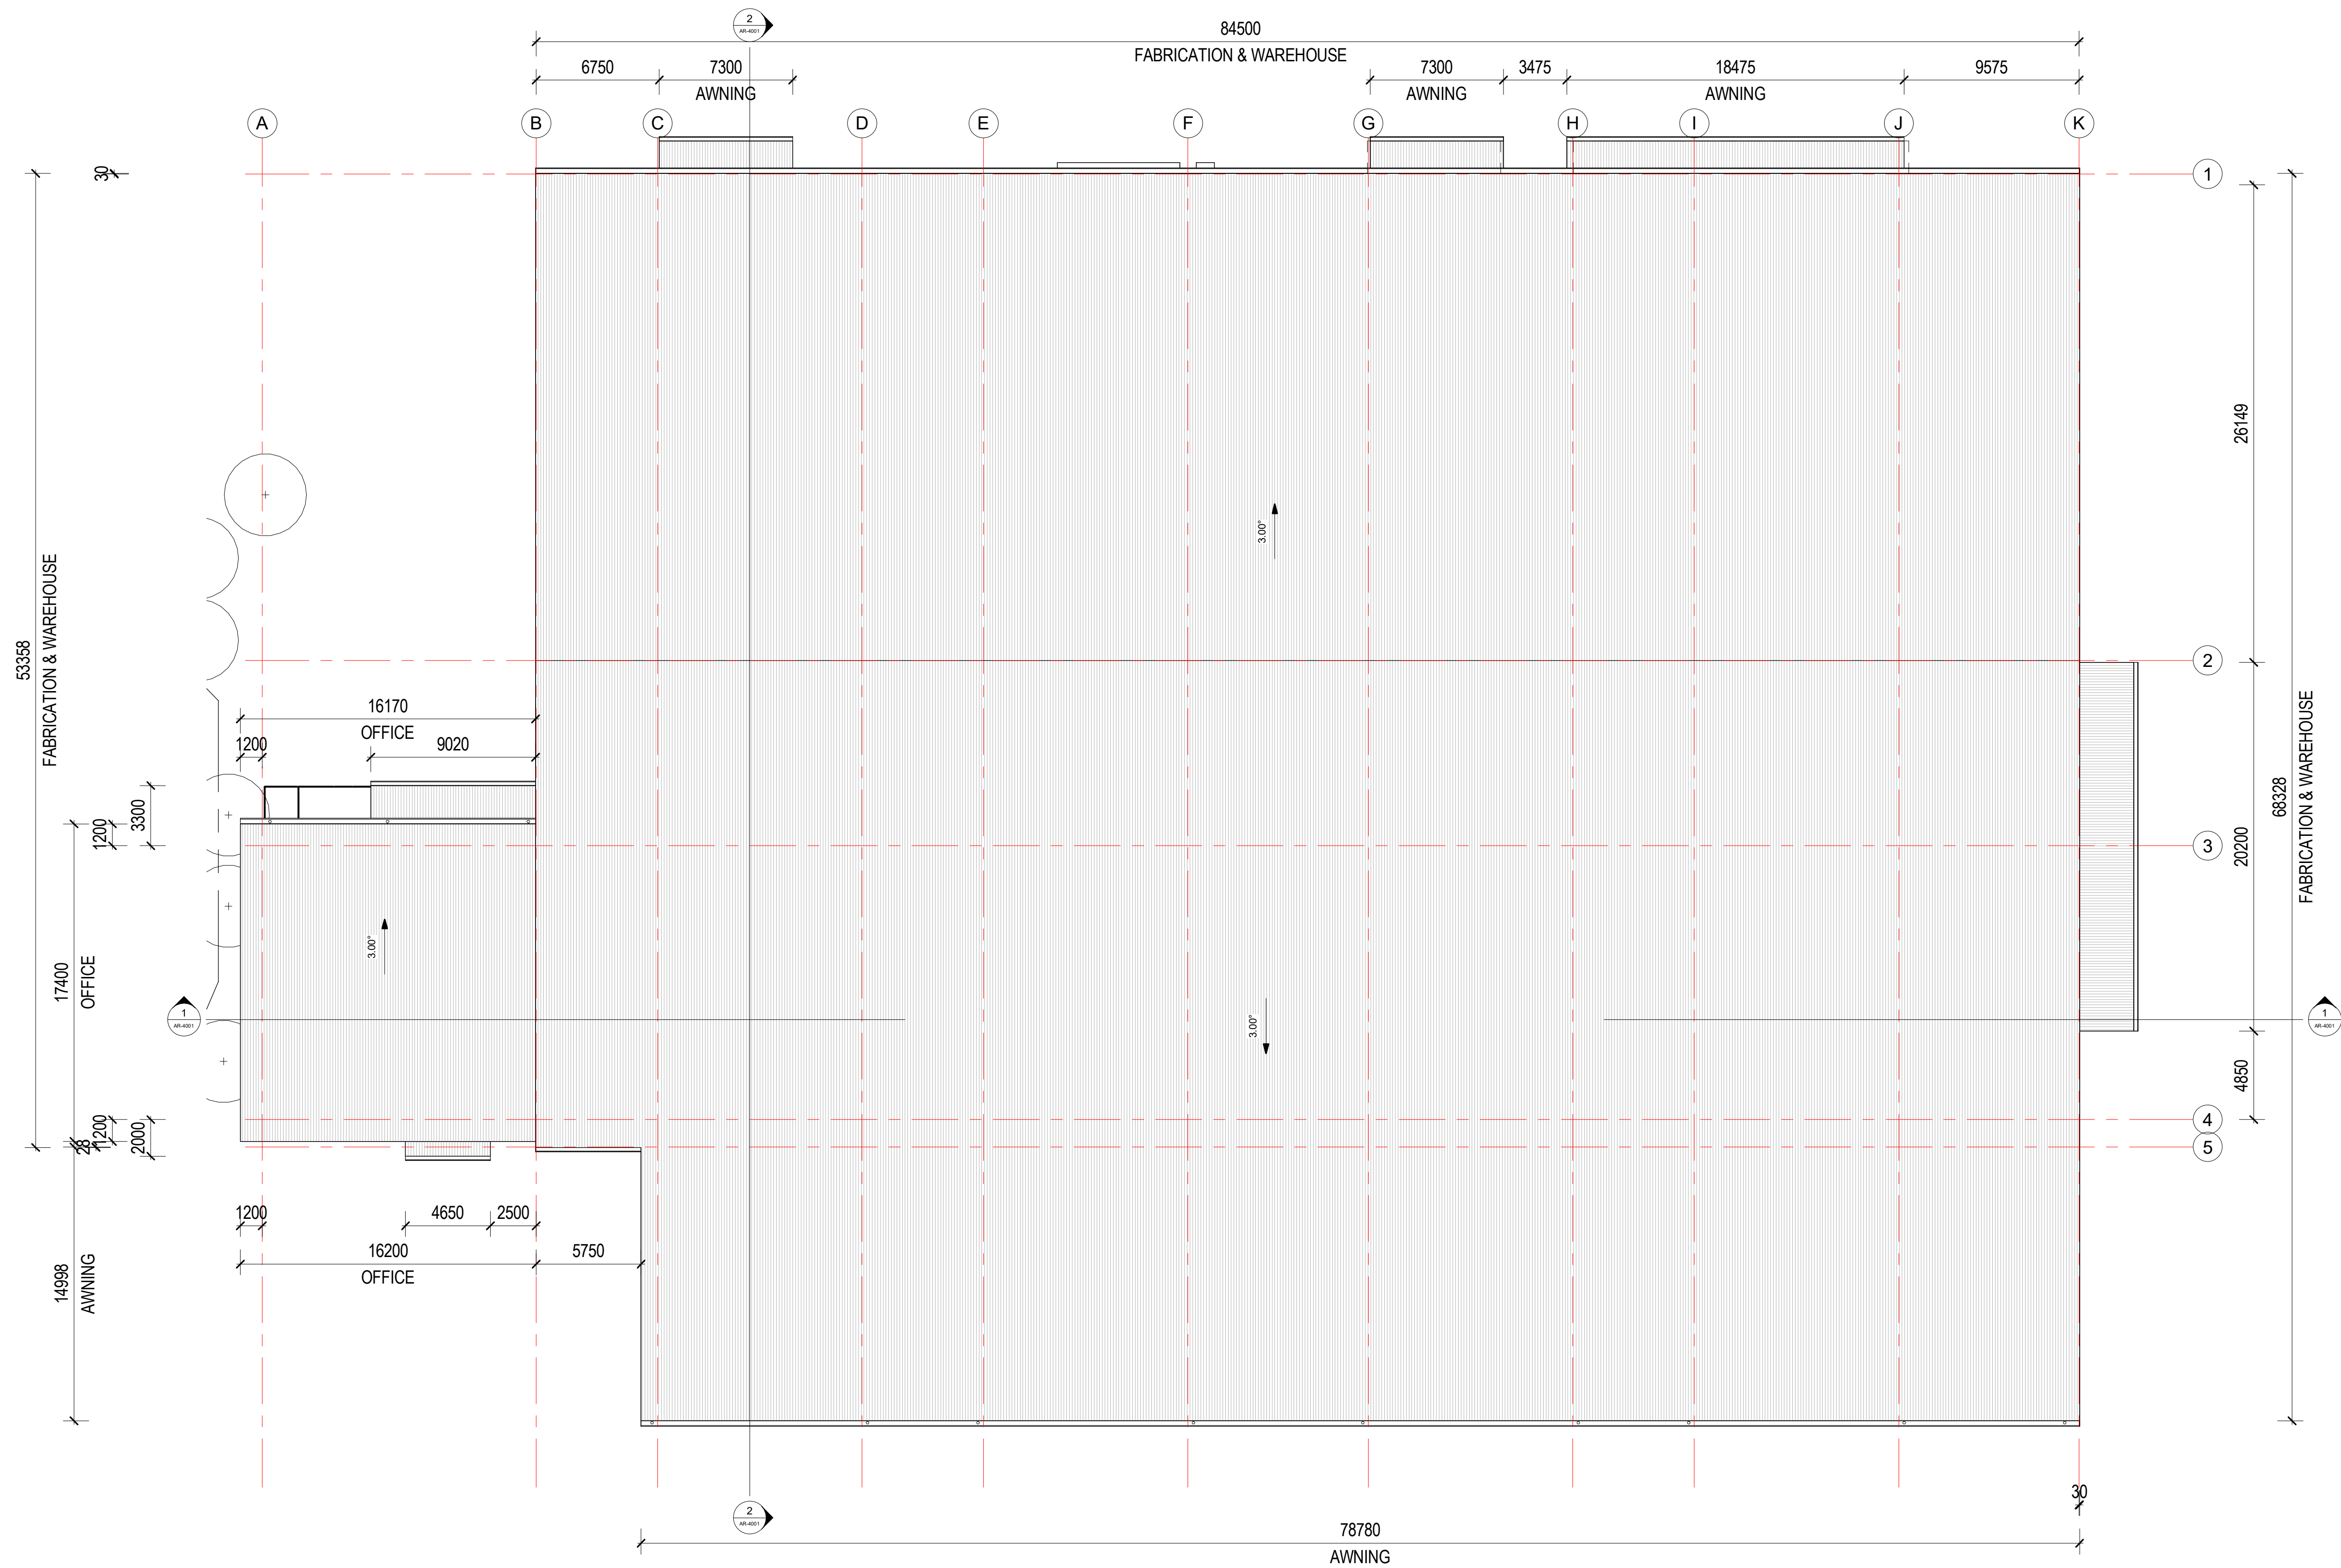


1 ROOF
1:200

ISSUED FOR
DEVELOPMENT APPROVAL

COPYRIGHT - THIS DOCUMENT IS AND SHALL REMAIN THE PROPERTY OF MULTI SPAN AUSTRALIA GROUP PTY. LTD. THE DOCUMENTS MAY ONLY BE USED FOR THE PURPOSE FOR WHICH IT WAS COMMISSIONED AND IN ACCORDANCE WITH THE TERMS OF ENGAGEMENT. UNAUTHORISED USE OF THIS DOCUMENT IN ANY FORM WHATSOEVER IS PROHIBITED. ©	 MULTI SPAN AUSTRALIA DESIGN CONSTRUCT	Architectural & Engineering Design Consultants Construction Management Structural Steel Fabrication & Erection Commercial / Industrial / Residential Developments A.B.N. 31 147 474 628 T 07 3274 4209 F 07 3875 1012 info@multispan.com.au www.multispan.com.au	32 Precision Street, Salisbury, Queensland 4107, Australia	CLIENT: MS PROJECTS	SITE ADDRESS: LOT 16 PROXIMITY PLACE	PROJECT DESCRIPTION: PRODUCTION FACILITY + OFFICE	DRAWING TITLE(S): ROOF PLAN	SCALE: 1 : 200	DRAWN: A1	CHECKED: -									
AMENDMENTS									PROJECT NUMBER: 5135										
									PROJECT START DATE: 26.07.22										
									PROJECT STAGE: SK										
									DRAWING NUMBER: -AR-2007										
									REVISION: E										




2 WEST ELEVATION
1:150

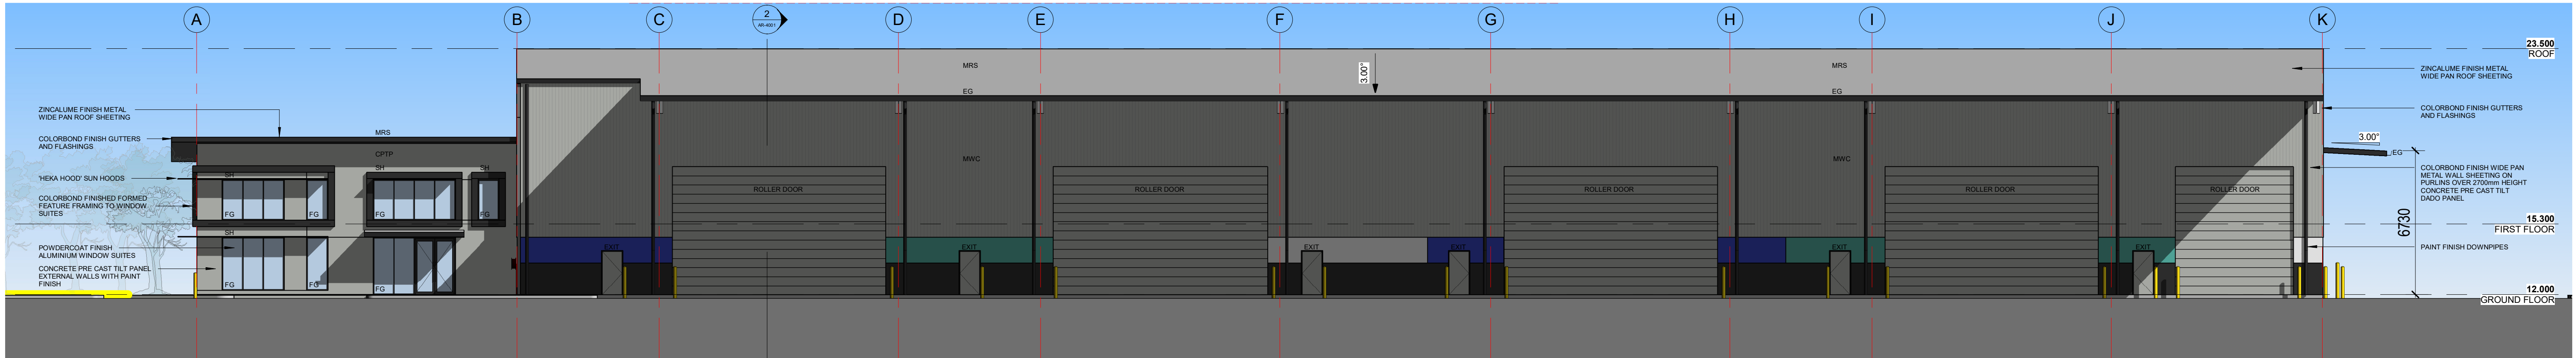


1 SOUTH ELEVATION
1:150

ISSUED FOR
DEVELOPMENT APPROVAL

COPYRIGHT - THIS DOCUMENT IS AND SHALL REMAIN THE PROPERTY OF MULTI SPAN AUSTRALIA GROUP PTY. LTD. THE DOCUMENTS MAY ONLY BE USED FOR THE PURPOSE FOR WHICH IT WAS COMMISSIONED AND IN ACCORDANCE WITH THE TERMS OF ENGAGEMENT. UNAUTHORISED USE OF THIS DOCUMENT IN ANY FORM WHATSOEVER IS PROHIBITED. ©	 MULTI SPAN AUSTRALIA DESIGN CONSTRUCT	Architectural & Engineering Design Consultants Construction Management Structural Steel Fabrication & Erection Commercial / Industrial / Residential Developments A.B.N. 31 147 474 628 T 07 3274 4209 F 07 3875 1012 info@multispan.com.au www.multispan.com.au	CLIENT: MS PROJECTS	SITE ADDRESS: LOT 16 PROXIMITY PLACE	PROJECT DESCRIPTION: PRODUCTION FACILITY + OFFICE	DRAWING TITLE(S): ELEVATIONS 1	REV	DATE	DESCRIPTION	BY	SCALE: 1 : 150	DRAWN: A1	CHECKED: AR	PROJECT NUMBER: 5135	PROJECT START DATE: 26.07.22	PROJECT STAGE: SK	DRAWING NUMBER: -AR-3001	REVISION: F

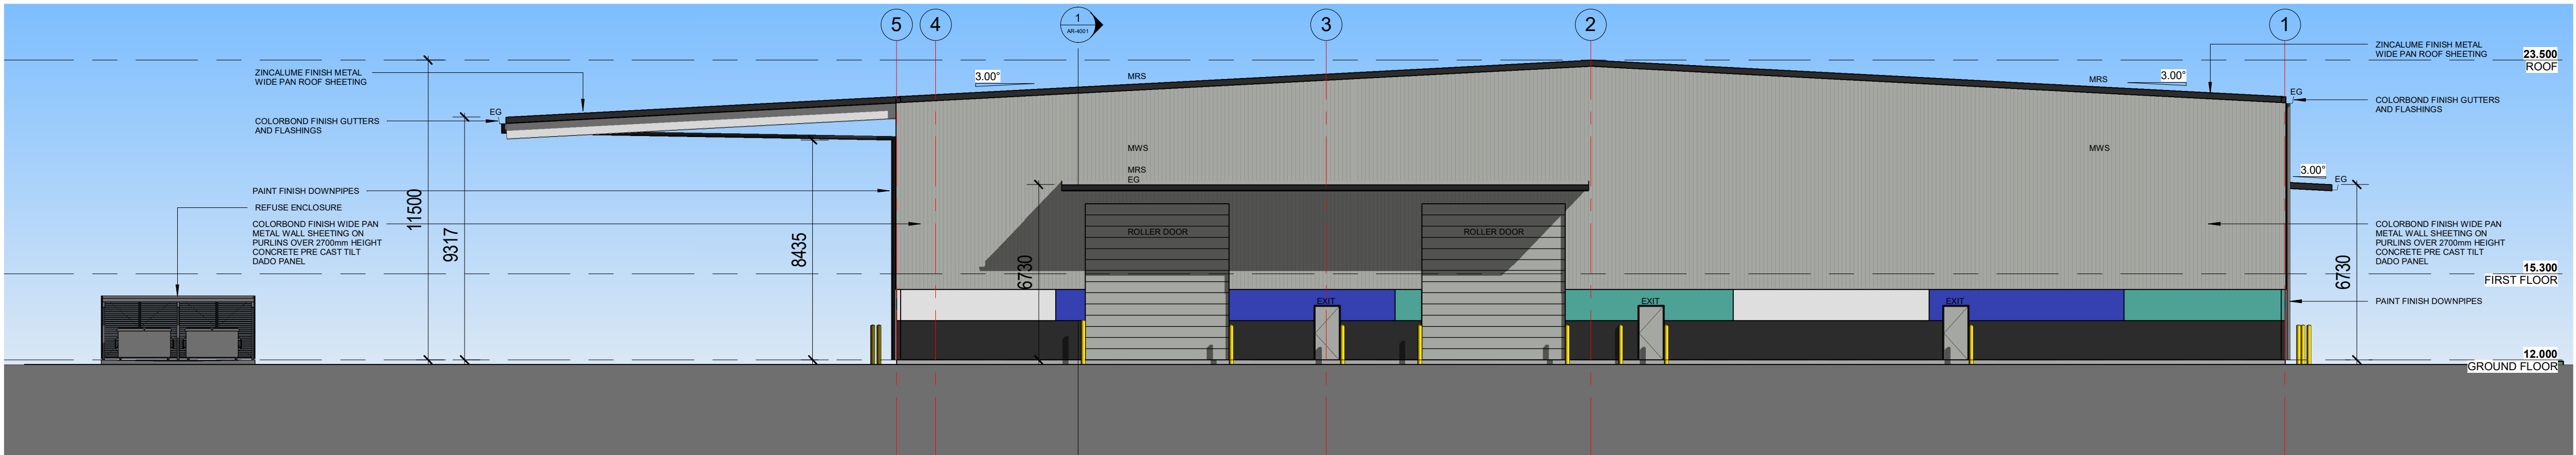

2 EAST ELEVATION
1:150

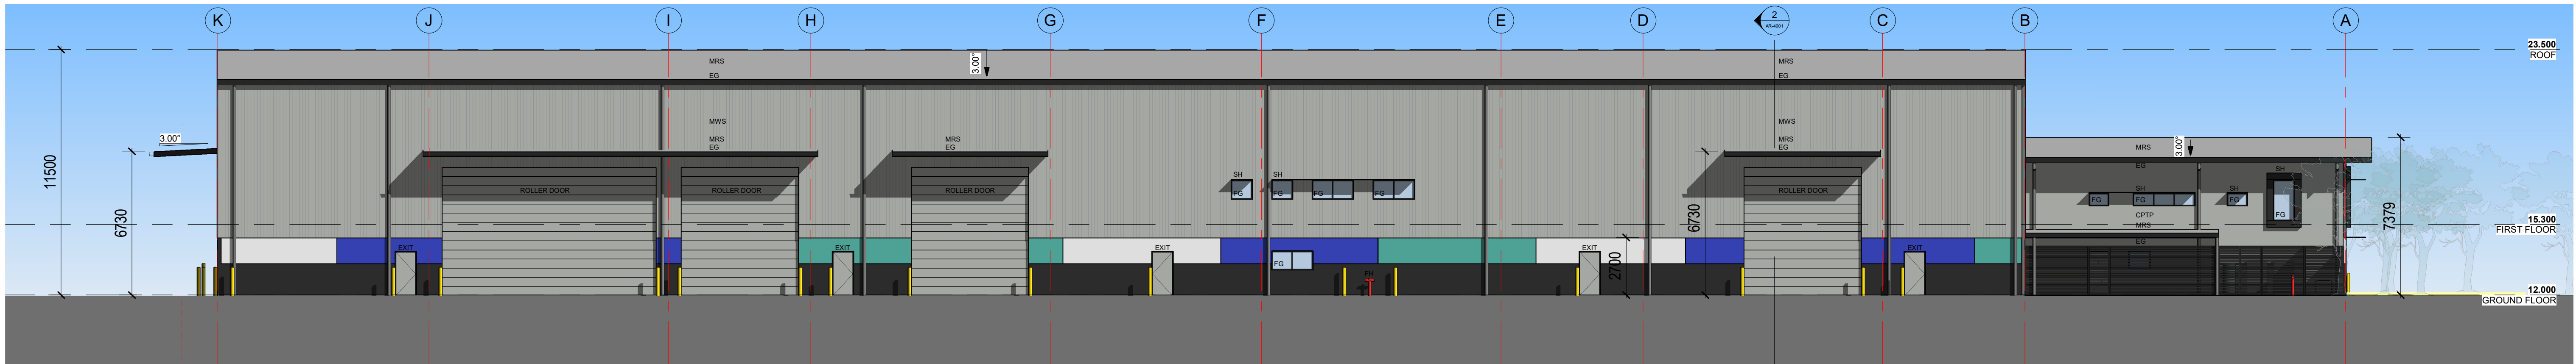

1 NORTH ELEVATION
1:150

ISSUED FOR
DEVELOPMENT APPROVAL

COPYRIGHT - THIS DOCUMENT IS AND SHALL REMAIN THE PROPERTY OF MULTI SPAN AUSTRALIA GROUP PTY. LTD. THE DOCUMENTS MAY ONLY BE USED FOR THE PURPOSE FOR WHICH IT WAS COMMISSIONED AND IN ACCORDANCE WITH THE TERMS OF ENGAGEMENT. UNAUTHORISED USE OF THIS DOCUMENT IN ANY FORM WHATSOEVER IS PROHIBITED. ©	 MULTI SPAN AUSTRALIA DESIGN CONSTRUCT	Architectural & Engineering Design Consultants Construction Management Structural Steel Fabrication & Erection Commercial / Industrial / Residential Developments A.B.N. 31 147 474 628 T 07 3274 4209 F 07 3875 1012 info@multispan.com.au www.multispan.com.au	32 Precision Street, Salisbury, Queensland 4107, Australia	CLIENT: MS PROJECTS	SITE ADDRESS: LOT 16 PROXIMITY PLACE	PROJECT DESCRIPTION : PRODUCTION FACILITY + OFFICE	DRAWING TITLE(S): ELEVATIONS 2	<table><tr><td>F</td><td>24.11.23</td><td>REVISED DA + LEASE DOCS ISSUE</td><td>AR</td></tr><tr><td>E</td><td>13.11.23</td><td>REVISED DA ISSUE</td><td>AR</td></tr><tr><td>D</td><td>08.11.23</td><td>REVISED DA ISSUE</td><td>AR</td></tr><tr><td>C</td><td>28.10.23</td><td>REVISED DA ISSUE</td><td>AR</td></tr><tr><td>B</td><td>06.10.23</td><td>REVISED DA ISSUE</td><td>AR</td></tr><tr><td>A</td><td>19.09.23</td><td>PRELIMINARY DA ISSUE</td><td>AR</td></tr></table>	F	24.11.23	REVISED DA + LEASE DOCS ISSUE	AR	E	13.11.23	REVISED DA ISSUE	AR	D	08.11.23	REVISED DA ISSUE	AR	C	28.10.23	REVISED DA ISSUE	AR	B	06.10.23	REVISED DA ISSUE	AR	A	19.09.23	PRELIMINARY DA ISSUE	AR	SCALE: 1 : 150	DRAWN: AR	CHECKED: -
				F	24.11.23			REVISED DA + LEASE DOCS ISSUE	AR																										
				E	13.11.23			REVISED DA ISSUE	AR																										
				D	08.11.23			REVISED DA ISSUE	AR																										
				C	28.10.23			REVISED DA ISSUE	AR																										
				B	06.10.23			REVISED DA ISSUE	AR																										
				A	19.09.23			PRELIMINARY DA ISSUE	AR																										
				PROJECT NUMBER: 5135	PROJECT START DATE: 26.07.22			PROJECT STAGE: SK	DRAWING NUMBER: - AR-3002	REVISION: F																									
				AMENDMENTS																															

