




CARPARKING	
REQUIRED	57
PROVIDED	57
MOTORBIKE PARKING	
PROVIDED	3
LANDSCAPING	490 m2 / 4.0%



2 WEST ELEVATION
1:150

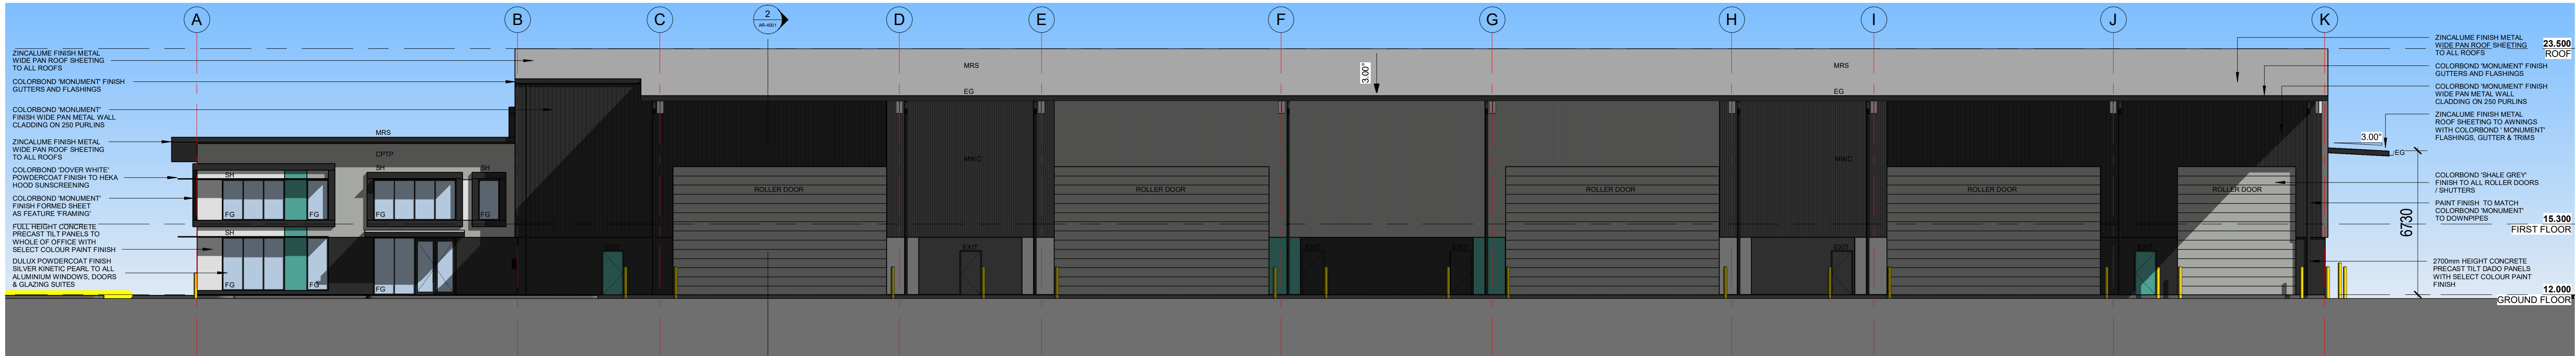

1 SOUTH ELEVATION
1:150

PLANS AND DOCUMENTS referred to in the
DEVELOPMENT APPROVAL


Application No: **MCU/2023/418**

Dated: **8 April 2024**


Development shall comply with the
conditions of approval as detailed in the
Decision Notice and Council's Planning
Scheme, Local Laws and Planning Policies

**ISSUED FOR
DEVELOPMENT APPROVAL**

COPYRIGHT - THIS DOCUMENT IS AND SHALL REMAIN THE PROPERTY OF MULTI SPAN AUSTRALIA GROUP PTY. LTD. THE DOCUMENTS MAY ONLY BE USED FOR THE PURPOSE FOR WHICH IT WAS COMMISSIONED AND IN ACCORDANCE WITH THE TERMS OF ENGAGEMENT. UNAUTHORISED USE OF THIS DOCUMENT IN ANY FORM WHATSOEVER IS PROHIBITED. ©	MULTI SPAN AUSTRALIA DESIGN CONSTRUCT	Architectural & Engineering Design Consultants32 Precision Street, Salisbury, Queensland4107, Australia A.B.N. 31 147 474 628T 07 3274 4209F 07 3875 1012 info@multispan.com.auwww.multispan.com.au	CLIENT:	SITE ADDRESS:	
			MS PROJECTS	LOT 16 PROXIMITY PLACE	
			PROJECT DESCRIPTION:	DRAWING TITLE(S):	
			PRODUCTION FACILITY + OFFICE	ELEVATIONS 1	
G02.02.24GOCC RFI RESPONSEAR F24.11.23REVISED DA + LEASE DOCS ISSUEAR E13.11.23REVISED DA ISSUEAR D08.11.23REVISED DA ISSUEAR C26.10.23REVISED DA ISSUEAR B06.10.23REVISED DA ISSUEAR A19.09.23PRELIMINARY DA ISSUEAR REVDATEDESCRIPTIONBY AMENDMENTS SCALE: @A1 DRAWN: AR CHECKED: - PROJECT NUMBER: 5135 PROJECT START DATE: 26.07.22 PROJECT STAGE: SK DRAWING NUMBER: -AR-3001 REVISION: G					

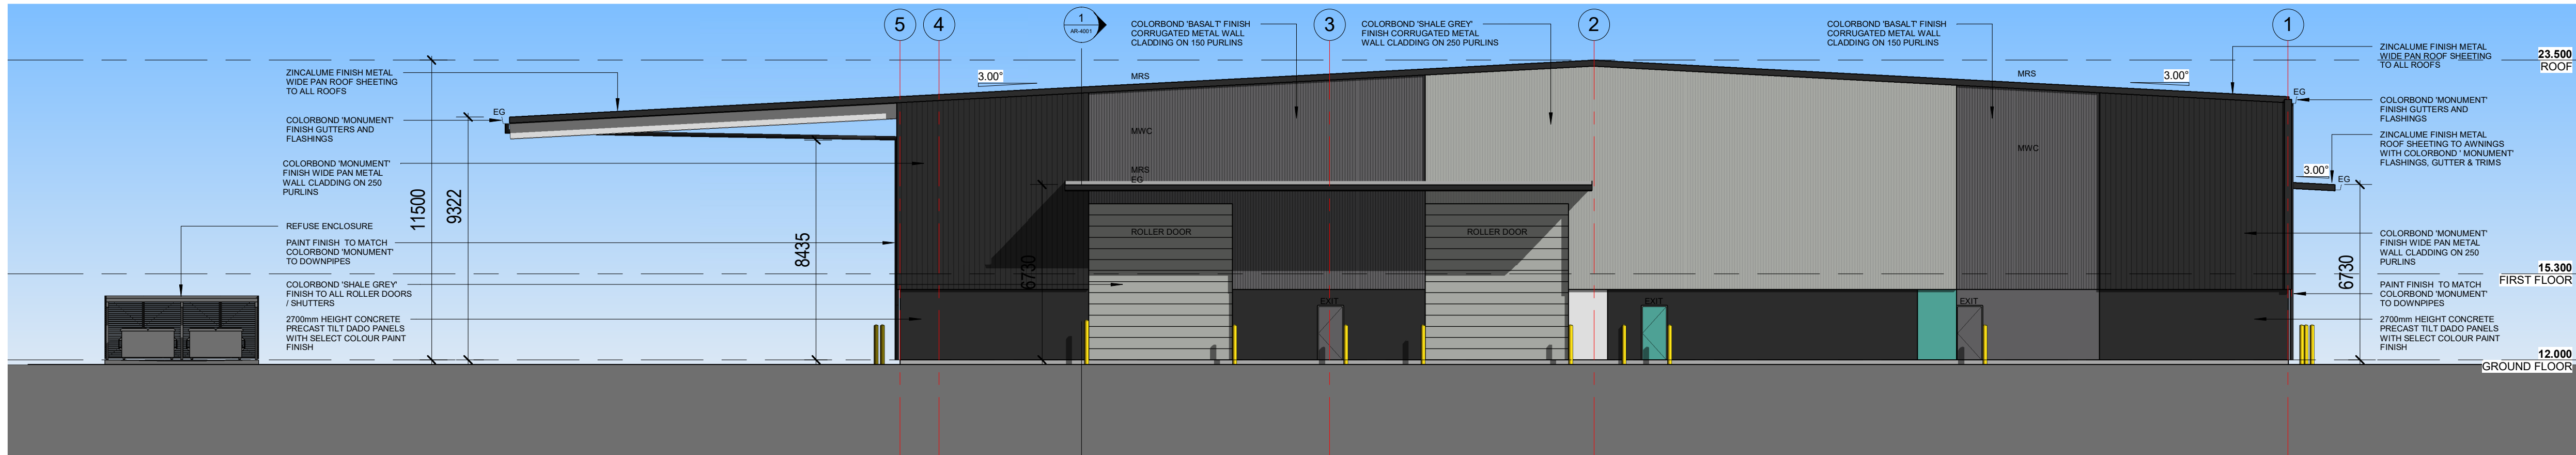

2 EAST ELEVATION
1:150

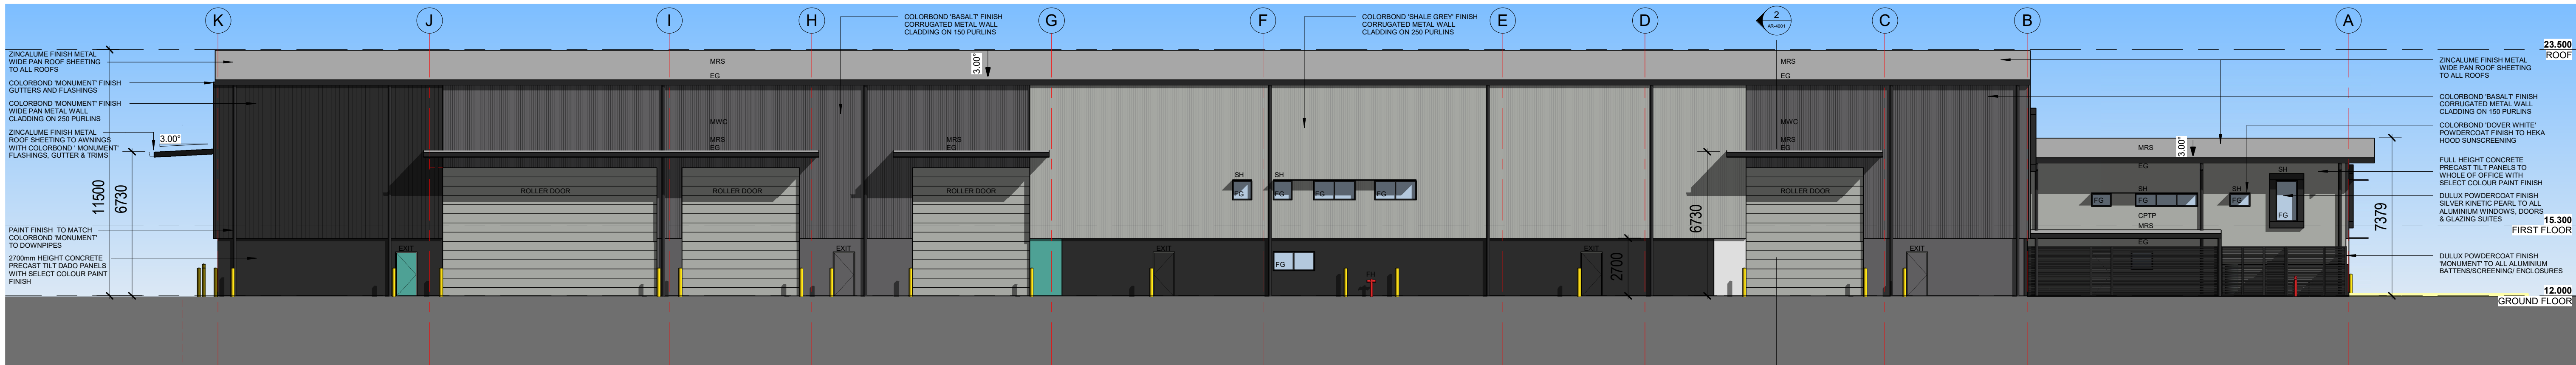

1 NORTH ELEVATION
1:150

PLANS AND DOCUMENTS referred to in the
DEVELOPMENT APPROVAL

Application No: **MCU/2023/418**

Dated: **8 April 2024**


Development shall comply with the
conditions of approval as detailed in the
Decision Notice and Council's Planning
Scheme, Local Laws and Planning Policies

**ISSUED FOR
DEVELOPMENT APPROVAL**

COPYRIGHT - THIS DOCUMENT IS AND SHALL REMAIN THE PROPERTY OF MULTI SPAN AUSTRALIA GROUP PTY. LTD. THE DOCUMENTS MAY ONLY BE USED FOR THE PURPOSE FOR WHICH IT WAS COMMISSIONED AND IN ACCORDANCE WITH THE TERMS OF ENGAGEMENT. UNAUTHORISED USE OF THIS DOCUMENT IN ANY FORM WHATSOEVER IS PROHIBITED. ©	 MULTI SPAN AUSTRALIA DESIGN CONSTRUCT	Architectural & Engineering Design Consultants Construction Management Structural Steel Fabrication & Erection Commercial / Industrial / Residential Developments A.B.N. 31 147 474 628 T 07 3274 4209 F 07 3875 1012 info@multispan.com.au www.multispan.com.au	CLIENT:	MS PROJECTS	SITE ADDRESS:	LOT 16 PROXIMITY PLACE	<table><tr><td>G</td><td>02.02.24</td><td>GOCC RFI RESPONSE</td><td>AR</td></tr><tr><td>F</td><td>24.11.23</td><td>REVISED DA + LEASE DOCS ISSUE</td><td>AR</td></tr><tr><td>E</td><td>13.11.23</td><td>REVISED DA ISSUE</td><td>AR</td></tr><tr><td>D</td><td>08.11.23</td><td>REVISED DA ISSUE</td><td>AR</td></tr><tr><td>C</td><td>26.10.23</td><td>REVISED DA ISSUE</td><td>AR</td></tr><tr><td>B</td><td>06.10.23</td><td>REVISED DA ISSUE</td><td>AR</td></tr><tr><td>A</td><td>19.09.23</td><td>PRELIMINARY DA ISSUE</td><td>AR</td></tr><tr><td>REV</td><td>DATE</td><td>DESCRIPTION</td><td>BY</td></tr><tr><td colspan="4">AMENDMENTS</td></tr></table>	G	02.02.24	GOCC RFI RESPONSE	AR	F	24.11.23	REVISED DA + LEASE DOCS ISSUE	AR	E	13.11.23	REVISED DA ISSUE	AR	D	08.11.23	REVISED DA ISSUE	AR	C	26.10.23	REVISED DA ISSUE	AR	B	06.10.23	REVISED DA ISSUE	AR	A	19.09.23	PRELIMINARY DA ISSUE	AR	REV	DATE	DESCRIPTION	BY	AMENDMENTS			
			G	02.02.24	GOCC RFI RESPONSE	AR																																					
			F	24.11.23	REVISED DA + LEASE DOCS ISSUE	AR																																					
			E	13.11.23	REVISED DA ISSUE	AR																																					
			D	08.11.23	REVISED DA ISSUE	AR																																					
			C	26.10.23	REVISED DA ISSUE	AR																																					
			B	06.10.23	REVISED DA ISSUE	AR																																					
			A	19.09.23	PRELIMINARY DA ISSUE	AR																																					
			REV	DATE	DESCRIPTION	BY																																					
			AMENDMENTS	
PROJECT DESCRIPTION:	PRODUCTION FACILITY + OFFICE	DRAWING TITLE(S):	ELEVATIONS 2	
PROJECT NUMBER: 5135	
PROJECT STAGE: SK	
DRAWING NUMBER: -AR-3002	
PROJECT START DATE: 26.07.22	
REVISION: G	



1 WEST ELEVATION - COLOUR AND MATERIAL PALETTE
1:150

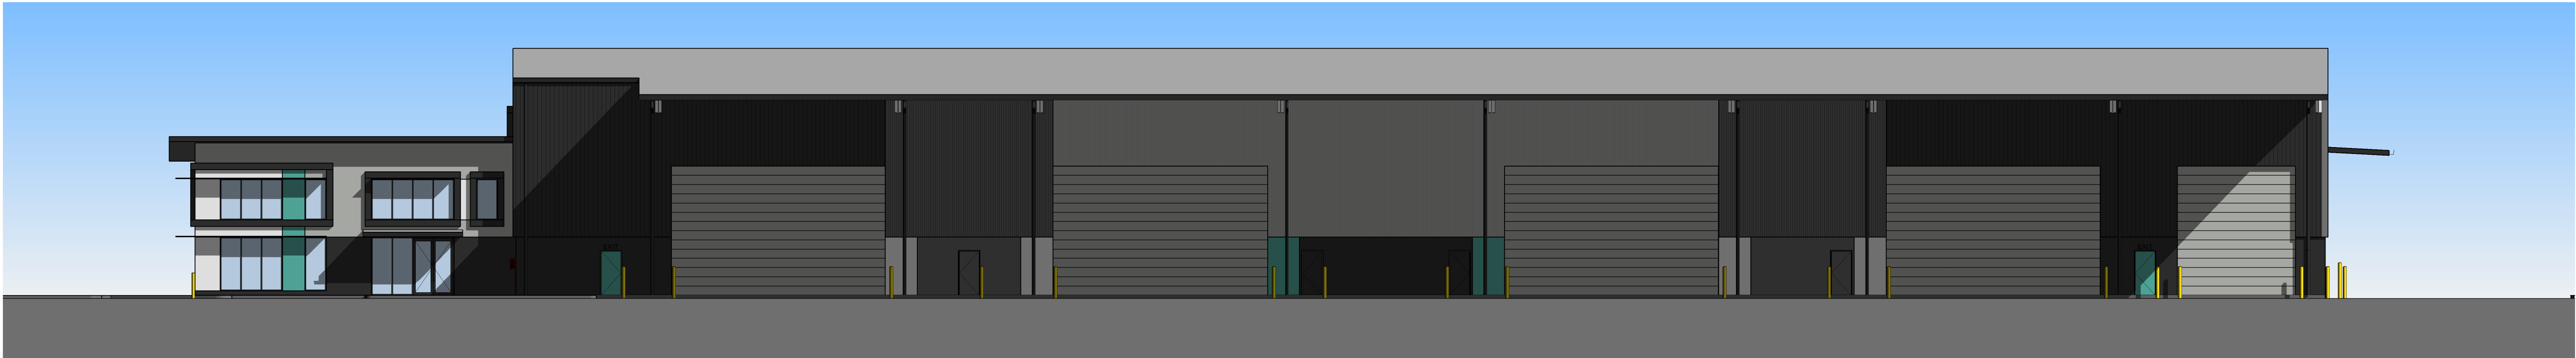


2 SOUTH ELEVATION - COLOUR AND MATERIAL PALETTE
1:150



DULUX - MONUMENT


FEATURE PAINT FINISH -
CONCRETE TILT PANELS
& DOORS

COLORBOND FINISH -
FLASHINGS, GUTTERS,
DOWNPIPES & FEATURE
FRAMING TO WINDOWS
& SIGNAGE

 


DULUX - BASALT

FEATURE PAINT FINISH -
CONCRETE TILT PANELS
& DOORS

 


DULUX - SHALE GREY

FEATURE PAINT FINISH -
CONCRETE TILT PANELS
& DOORS

 

ARCO - CORPORATE


FEATURE PAINT FINISH -
CONCRETE TILT PANELS,
DOORS & SIGNAGE

 

DULUX - DOVER WHITE


FEATURE PAINT FINISH -
CONCRETE TILT PANELS

COLORBOND FINISH -
SUNSCREENING 'HEKA
HOODS'

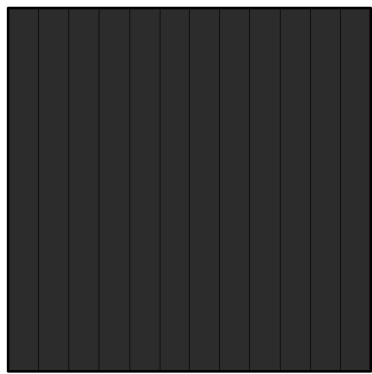


DULUX - MONUMENT

COLORBOND FINISH -
WIDE PAN METAL WALL
CLADDING ON 250 GIRTS

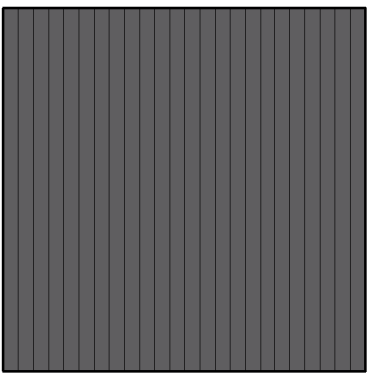


DULUX - BASALT

COLORBOND FINISH -
CORRUGATED METAL
WALL CLADDING ON
150 GIRTS

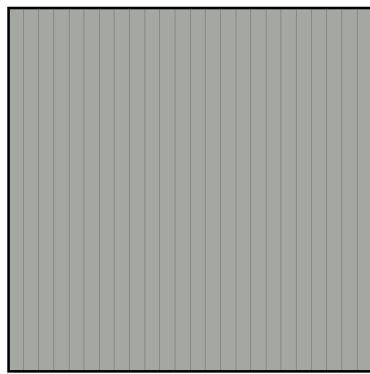

DULUX - MONUMENT

COLORBOND FINISH -
CORRUGATED METAL
WALL CLADDING ON
250 GIRTS

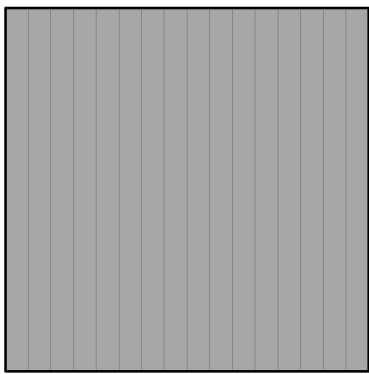


BLUESCOPE - ZINCALUME

WIDE PAN METAL
ROOF SHEETING



DULUX POWDERCOAT
- SILVER KINETIC PEARL

WINDOWS, GLAZING
& DOOR SUITES

 

GLAZING - LOW E,
GREY TINT

WINDOWS, GLAZING
& DOOR SUITES

3 Section - COLOUR+MATERIAL PALETTE
1:50

PLANS AND DOCUMENTS referred to in the
DEVELOPMENT APPROVAL

Application No: **MCU/2023/418**

Dated: **8 April 2024**

Development shall comply with the
conditions of approval as detailed in the
Decision Notice and Council's Planning
Scheme, Local Laws and Planning Policies

PRELIMINARY ONLY
NOT FOR CONSTRUCTION

COPYRIGHT - THIS DOCUMENT IS AND SHALL REMAIN THE PROPERTY OF MULTI SPAN AUSTRALIA GROUP PTY. LTD. THE DOCUMENTS MAY ONLY BE USED FOR THE PURPOSE FOR WHICH IT WAS COMMISSIONED AND IN ACCORDANCE WITH THE TERMS OF ENGAGEMENT. UNAUTHORISED USE OF THIS DOCUMENT IN ANY FORM WHATSOEVER IS PROHIBITED. ©	 MULTI SPAN AUSTRALIA DESIGN CONSTRUCT	Architectural & Engineering Design Consultants Construction Management Structural Steel Fabrication & Erection Commercial / Industrial / Residential Developments A.B.N. 31 147 474 628 T 07 3274 4209 F 07 3875 1012 info@multispan.com.au www.multispan.com.au	32 Precision Street, Salisbury, Queensland 4107, Australia	CLIENT: MS PROJECTS	SITE ADDRESS: LOT 16 PROXIMITY PLACE	PROJECT DESCRIPTION: PRODUCTION FACILITY + OFFICE	DRAWING TITLE(S): COLOUR + MATERIAL PALETTE	SCALE: As indicated PROJECT NUMBER: 5135 PROJECT STAGE: SK	DRAWN: AR PROJECT START DATE: 26.07.22 DRAWING NUMBER: -AR-9510	CHECKED: - REVISION: A