

Our reference: MCU/2022/242
Your reference: 6111

Decision notice— approval (with conditions)

(Given under section 63(2) of the *Planning Act 2016*)

Date of decision notice: 9 August 2022

Applicant details

Applicant name: FPI Queensland Pty Ltd
Applicant contact details: C/- Gassman Development Perspectives
PO BOX 392
BEENLEIGH QLD 4207

Application details

Application number: MCU/2022/242
Approval sought: Material Change of Use (Code assessment)
Details of proposed development: Warehouse and Industry (Low impact)

Location details

Street address: Lot 502 Homestead Drive, Stapylton Qld 4207
Real property description: Lot 502 SP316137

Decision

Date of decision: 5 August 2022
Decision details: Under Delegated Authority, the Executive Coordinator Planning Assessment of the City Development Branch approves the issue of a development application in full with conditions.

Referral agency(s) for the application

The referral agencies for this application are:

For an application involving	Name of referral agency	Advice agency or concurrence agency	Address
Infrastructure related referrals – State transport threshold	Department of State Development, Infrastructure, Planning and Local Government	State Assessment and Referral Agency	PO Box 3290, Australia Fair SOUTHPORT QLD 4215

Details of the approval

Development permit: Material change of use (Code assessment) for Warehouse and Industry (Low impact).

Conditions

The conditions that have been imposed by Council, as Assessment manager, are enclosed.
The conditions and/or advice that have been imposed/ provided by referral agency(s) are attached.

Further development permits

The following development permits are required to be obtained before the development can be carried out:

- Operational works – vehicle access works
- Operational works – landscape works
- Operational works – infrastructure
- Permit for plumbing and drainage works
- Application for Temporary Road / Footpath Closure to Open Cut Road
- Building works

Notwithstanding the above, other approvals/development permits may be required.

Properly made submissions

Not applicable—No part of the application required public notification.

Currency period for the approval (section 85 of the Planning Act 2016)

In accordance with section 85 of the *Planning Act 2016*, this approval has a currency period of six years

Approved plans and drawings

Approved plans and drawings are attached and are identified in the conditions imposed by Council as the Assessment manager.

Appeal rights

Applicant	You have appeal rights in relation to this decision. An appeal may be made against, as applicable: • the refusal of part of the development application; or • a provision of the development approval; or • if a development permit was applied for, the decision to give a preliminary approval. An appeal must be started within 20 business days after this notice is given to you. An appeal may be made to the Planning and Environment Court or, for certain matters which are identified in section 1(2) of Schedule 1 of the <i>Planning Act 2016</i>, to a development tribunal. An appeal is started by lodging a notice of appeal with the registrar of the Planning and Environment Court or a development tribunal, as applicable. The notice of appeal must be in the approved form, succinctly state the grounds of the appeal and be accompanied by the required fee. An appellant to the Planning and Environment Court must give a copy of the notice of appeal, within 10 business days after the appeal is started, to the persons identified in section 230(3) of the <i>Planning Act 2016</i>. A person who is appealing to the Planning and Environment Court must comply with the rules of the court that apply to the appeal. An extract of Chapter 6, Part 1 and Schedule 1 of the <i>Planning Act 2016</i> is attached to this notice, which sets out further information about the appeal rights.
-----------	---

For further information please contact Natasha Sidabutar, Planner on p: 07 5582 8866 or via email mail@goldcoast.qld.gov.au who will be pleased to assist.

AUTHORISED BY

A handwritten signature in black ink, appearing to read 'Adam Morris'.

Adam Morris

Supervising Planner (North)

For the Chief Executive Officer

Council of the City of Gold Coast

enc:

Conditions imposed by Council as Assessment manager

Statement of reasons (given under section 63(4) of *Planning Act 2016*)

Attach:

Referral agency conditions and/or advice

Stamped approved plans and drawings (MCU/2022/242)

Infrastructure charges notice for the approved development

Development Conditions imposed by Council as Assessment Manager

General	
1	Timing (<i>Specific condition</i>) a The use approved under this development permit cannot commence until MIN/2022/245 has achieved plan sealing and all infrastructure for Stage 2 is accepted on maintenance by Council. b All conditions of this development approval must be complied with at no cost to Council at all times unless otherwise stated in another condition. c Where the timing in a condition is prior to commencement of the use and a Building Format Plan is lodged for approval, the timing in the condition changes from being prior to commencement of the use to being prior to the earlier of the commencement of the use and approval of the plan of subdivision. This timing requirement prevails despite any inconsistency with the timing requirement in another condition.	
2	Approved drawings Undertake and maintain the development generally in accordance with the following drawings including as amended in red by the Council: <table><tr><th>Drawing Title</th><th>Author</th><th>Date</th><th>Drawing No.</th><th>Ver</th></tr><tr><td>LOCATION PLAN</td><td>GUYMER BAILEY ARCHITECTS</td><td>10/02/2022</td><td>SD-AA-002</td><td>F</td></tr><tr><td>SITE & FACILITIES FLOOR PLAN</td><td>GUYMER BAILEY ARCHITECTS</td><td>10/02/2022</td><td>SD-AA-010</td><td>H</td></tr><tr><td>AREA PLAN</td><td>GUYMER BAILEY ARCHITECTS</td><td>10/02/2022</td><td>SD-AA-015</td><td>F</td></tr><tr><td>OFFICE FLOOR PLAN</td><td>GUYMER BAILEY ARCHITECTS</td><td>10/02/2022</td><td>SD-AA-100</td><td>E</td></tr><tr><td>OFFICE ROOF PLAN</td><td>GUYMER BAILEY ARCHITECTS</td><td>10/02/2022</td><td>SD-AA-101</td><td>E</td></tr><tr><td>DISPATCH OFFICE / AMENITIES / GATEHOUSE</td><td>GUYMER BAILEY ARCHITECTS</td><td>10/02/2022</td><td>SD-AA-102</td><td>E</td></tr><tr><td>ELEVATIONS</td><td>GUYMER BAILEY ARCHITECTS</td><td>10/02/2022</td><td>SD-AA-200</td><td>I</td></tr></table> The conditions of this approval are to be read in conjunction with the attached stamped approved drawings. Where a conflict occurs between the conditions of this approval and the stamped approved drawings, the conditions of this approval shall take precedence.				Drawing Title	Author	Date	Drawing No.	Ver	LOCATION PLAN	GUYMER BAILEY ARCHITECTS	10/02/2022	SD-AA-002	F	SITE & FACILITIES FLOOR PLAN	GUYMER BAILEY ARCHITECTS	10/02/2022	SD-AA-010	H	AREA PLAN	GUYMER BAILEY ARCHITECTS	10/02/2022	SD-AA-015	F	OFFICE FLOOR PLAN	GUYMER BAILEY ARCHITECTS	10/02/2022	SD-AA-100	E	OFFICE ROOF PLAN	GUYMER BAILEY ARCHITECTS	10/02/2022	SD-AA-101	E	DISPATCH OFFICE / AMENITIES / GATEHOUSE	GUYMER BAILEY ARCHITECTS	10/02/2022	SD-AA-102	E	ELEVATIONS	GUYMER BAILEY ARCHITECTS	10/02/2022	SD-AA-200	I
Drawing Title	Author	Date	Drawing No.	Ver	
LOCATION PLAN	GUYMER BAILEY ARCHITECTS	10/02/2022	SD-AA-002	F	
SITE & FACILITIES FLOOR PLAN	GUYMER BAILEY ARCHITECTS	10/02/2022	SD-AA-010	H	
AREA PLAN	GUYMER BAILEY ARCHITECTS	10/02/2022	SD-AA-015	F	
OFFICE FLOOR PLAN	GUYMER BAILEY ARCHITECTS	10/02/2022	SD-AA-100	E	
OFFICE ROOF PLAN	GUYMER BAILEY ARCHITECTS	10/02/2022	SD-AA-101	E	
DISPATCH OFFICE / AMENITIES / GATEHOUSE	GUYMER BAILEY ARCHITECTS	10/02/2022	SD-AA-102	E	
ELEVATIONS	GUYMER BAILEY ARCHITECTS	10/02/2022	SD-AA-200	I	
3	Approved Plans Design and construct the development generally in accordance with the following plans: <table><tr><th colspan="5">Health and Regulatory Services</th></tr><tr><th>Plan Title</th><th>Author</th><th>Date</th><th>Plan Reference No.</th><th>Ver</th></tr><tr><td>Proposed Warehouse Development Lot 201 Vantage Yatala – Stage 2 Staplyton – Acoustic Report</td><td>Acoustic Works</td><td>22 May 2022</td><td>2022064</td><td>R01F</td></tr></table>				Health and Regulatory Services					Plan Title	Author	Date	Plan Reference No.	Ver	Proposed Warehouse Development Lot 201 Vantage Yatala – Stage 2 Staplyton – Acoustic Report	Acoustic Works	22 May 2022	2022064	R01F																									
Health and Regulatory Services	
Plan Title	Author	Date	Plan Reference No.	Ver	
Proposed Warehouse Development Lot 201 Vantage Yatala – Stage 2 Staplyton – Acoustic Report	Acoustic Works	22 May 2022	2022064	R01F	

Property	
4	Requirement to register easement - a Register the following easements for the purpose stated below in accordance with the WSAA Water Supply Code of Australia – SEQ Edition and City of Gold Coast’s Standard Water Meter Drawings. - i “Water Supply” easement over all Council water meter assemblies – This item can be volumetric with a minimum 2.4m from slab to above the meter assembly - b The terms of the easement must include: - i Standard terms document 707918364 must be referenced on Form 9 – easement document. - ii Easement plans and associated documents (i.e.: Form 9 – easement document and general consent form 18) must be fully completed and signed by the owner of the burdened land (and any mortgagees, if necessary) and benefitting land before they are submitted to council for endorsement. - c Registration of the easement must occur at the same time as registering the survey plan or prior to commencement of use whichever is the sooner. - d Ensure water infrastructure is positioned appropriately within the easement as per Council’s Standard Water Meter Drawings. - e This condition attaches to the land the subject of the development approval and binds the owner(s) of the land and the owners’ successors in title (even after the time when the easement is required to be registered). Therefore if this condition is not complied with at the time required by this condition, the owner(s) of the land and the owners’ successors in title continue to be obligated to register the easement in accordance with this condition and must do so within 40 business days of becoming aware of the non-compliance with this condition.
5	Restrictions regarding Council infrastructure - a Ensure all proposed buildings, structures and footings are a minimum distance of 1.2 horizontal metres from Council infrastructure. - b Ensure all proposed buildings, deep landscaping, structures and footings are a minimum 1 metre clear of the property sewer connection. - c Ensure a minimum 2.4 metres unobstructed vertical clearance from the finished surface level above Council sewerage infrastructure including the property inspection opening (IO), with the exception of maintenance structures which must have unobstructed vertical clearance. - d Ensure a minimum 2.4 metres unobstructed vertical clearance from finished surface / slab level above the Council water meter assembly.
Amenity	
6	Screening of visually offensive components Locate and screen the following components of the development so that they are not visible from any road to which the site has frontage, adjoining premises or otherwise on display from any public thoroughfare or vantage point: - a Refuse storage areas - b Service equipment - c Mechanical ventilation - d Refrigeration units - e Storage areas for machinery, materials, vehicles or the like.

7	Hours of operation (<i>Specific condition</i>) Activities associated with the operation of the use can occur 24 hours a day, seven days a week and include the following activities: - a All activities internal to the Warehouse associated with the operation of the use - b Loading and unloading activities. - c Ancillary office activities.
8	Lighting to ensure pedestrian and community safety (<i>Specific condition</i>) Install and maintain lighting within the site boundary for all car parking areas, outdoor activity areas, and along all on-site pedestrian pathways, at no cost to Council. The design and construction of the lighting system must: - a Meet minimum requirements of Australian Standard AS/NZS1158.3.1: 2005 Pedestrian area (Category P) lighting. - b Meet the relevant requirements of the electricity supplier (e.g. Energex). - c Be installed prior to the commencement of the use and maintained at all times. - d Include vandal resistant structures such as high mounted lighting, anti-tamper screws, weather resistant bulkhead fitting, and robust material to withstand severe weather conditions.

Environmental and Landscaping

9

Landscaping works

a Obtain an operational works approval to landscape the site and the adjoining road verge generally in accordance with the Statement of Landscape Intent listed below, prior to commencement of the use at no cost to Council:

Drawing Title	Author	Date	Drawing No.	Ver
Woolworths Warehouse Development Landscape Intent Package	Gassman Development Perspectives	19 May 2022	Pages 1 - 10	B

and include in particular:

i Tree species must be a minimum bag size of 100L at the time of planting. Trees must be installed at an average of one tree every 6 metres along all road frontages.

ii Palm species must be a minimum 3 metres in height at the time of planting.

iii Shrub species must be a minimum 200mm pot size at the time of planting.

iv Screening shrubs must be able to achieve a minimum height of 3 metres at maturity.

v Tree species planted with root zones adjacent to structures must have root control barriers and/or structure strengthening systems installed. Full demonstration of these systems is required.

vi Tree species within the car parking area must have a minimum clear trunk height of 1.2 metres at the time of planting, to be maintained to a clear trunk height of 2.0 metres at maturity to maintain sightlines.

vii Once mature, trees adjacent walkways must be maintained with a minimum 2.0 metre clear trunk to maintain sightlines.

i An automatic irrigation system must be provided to all green wall systems and gardens under rooflines.

ii Include the part of the site between the public bio-retention system and the area covered under OPW/2021/1370. Planting to this area must contain trees, shrubs and groundcovers.

iii Include maintenance details relating to the green wall systems which:

• Provides detailed information on how these vegetative systems will be safely accessed for maintenance.

• Stipulates a maintenance schedule for these systems.

	- Provides details on the minimum standards to which these systems must be maintained. - Describes actions to be taken if the system does not function as intended. iv The locations of all proposed stormwater systems/drainage lines within the site as required by the sites approved Stormwater Management Plan. v Include frontage fencing as shown on the approved stamped drawings, the subject of this application. vi All road reserve turf must be repaired and replaced if damaged. b Construct and maintain the private landscaping identified above at no cost to Council at all times.
Transport	
10	Off street vehicle and car parking facilities a Design and construct off street vehicle facilities at no cost to Council prior to the commencement of the use, generally in accordance with the Transport code of the City Plan and include in particular: i A total of: 270 car parking spaces 12 AV service bays. ii All spaces are drained, sealed and line marked. iii Delineation of parking spaces for people with disabilities. b Undertake and maintain the off-street vehicle and parking facilities at no cost to Council at all times. c The off-street parking facilities must only be used for vehicle parking.
11	Off street bicycle parking and end of trip facilities a Design and construct off street bicycle parking and end of trip facilities at no cost to Council generally in accordance with the Transport code of the City Plan and include in particular: i A total of 16 security level B (staff) bicycle parking spaces. ii Signs and line marking to give direction to bicycle parking to be visible to cyclists upon entering the site in accordance with AS2890.3. Signage and line marking is to be provided along the route and where bicycle parking is provided. b Undertake and maintain all works prior to commencement of the use at no cost to Council at all times.
12	Loading and unloading (excluding waste collection vehicles) Loading and unloading of service vehicles must be undertaken generally in accordance with the Transport code of the City Plan and include in particular: a Loading and unloading of any vehicle servicing the development must be conducted wholly within the site. b A vehicle, or vehicle waiting to be loaded or unloaded, must stand entirely within the site. c All vehicles must enter and exit the site in a forward gear.
13	Security gate requirements (<i>Specific condition</i>) All Auto sliding gates must remain open during Business hours to allow vehicular access for employees and visitors.
14	Loading areas (<i>Specific condition</i>) a Loading areas within the site are to be clearly line marked. b Line marked loading areas are to be used for loading/ unloading of vehicles only.

Engineering	
15	Existing structures and services - a Prior to commencement of works, identify all structures and services (i.e. electrical pillars, water metres/hydrants, telecommunication infrastructure) within pedestrian infrastructure areas (i.e. footpaths, outdoor dining, bike racks) that impede pedestrian accessibility, and where required, obtain the necessary approvals from the relevant public utility authority to have these structures and services removed/relocated at no cost to Council. - b Ensure removal/relocation of these structures and services occurs prior to commencement of the use at no cost to Council.
16	Rectification of Council's infrastructure - c Rectify any damage caused to Council infrastructure (including kerb, channelling, service pits, footpaths and water and sewer reticulation networks) prior to commencement of the use at no cost to Council. - d Construct and maintain the rectified Council infrastructure at no cost to Council prior to commencement of the use.
17	Electrical reticulation Enter into a contractual agreement to design, construct and connect an electrical reticulation system at no cost to Council and include in particular: - a Provide electricity to all proposed buildings. - b No additional poles are to be erected within public roads. - c Meet the requirements of the electricity supplier (e.g. Energex).
18	Telecommunications network Enter into a contractual agreement to design, construct and connect a telecommunications services network at no cost to Council and include in particular: - a Provide telecommunications to all proposed buildings, lead-in conduits and equipment space/s in a suitable location within the building/s, to suit the carrier of choice. - b All new pit and pipe infrastructure required to be installed along public road(s), must be suitably sized to cater for future installation of fibre optic cables. - c Meet the telecommunications industry standards (e.g. Telstra/NBN Co standards).
19	Footpaths - a Obtain an operational works approval for the design and construction of all footpaths listed below, prior to commencement of the use at no cost to Council, and include in particular: - i A minimum 1.5 metre wide path connecting the pedestrian entrances with the existing footpaths along Fairway Street. Construct and maintain the footpaths identified above at no cost to Council until the asset is accepted "off maintenance" in accordance with the procedures in City Plan Policy SC6.11 – Land development guidelines, section 2 – Transport network standards, section 7 – Procedures, section 8.5 – As-constructed requirements, section 9 - Specifications and section 10 – Standard drawings.
Stormwater Drainage	
20	Overland flow paths and hydraulic alterations - a Leave unaltered the overland flow paths on the site, such that the characteristics of existing overland flows on other properties remain uninhibited and unchanged. - b The development must not: - i Increase peak flow rates downstream from the site. - ii Increase flood levels external to the site.

	iii Increase duration of inundation external to the site that could cause loss or damage.
Sewer and Water Works	
21	Sewer connection Connect the site to Council's sewer network at the existing main in the drainage reserve immediately to the south, prior to commencement of the use at no cost to Council and include in particular: - a Be in accordance with the WSAA Gravity Sewerage Code of Australia – SEQ Service Providers Edition and the Water and Sewerage Connections Policy. - b The development is permitted with a single sewer connection to Council's sewerage network. - c The size of the sewer property service connection must be 150mm in accordance with Section 5.5.4 of the WSAA Gravity Sewerage Code of Australia – SEQ Service Providers Edition - d Where an inspection opening (IO) is to be located in a hardstand area, the inspection opening shall be brought to surface and provided with a trafficable screwtrap lid. - e Ensure all proposed buildings, deep landscaping, structures and footings are a minimum 1 metre clear of the property sewer connection. - f Remove / seal / cap redundant sewer property services. <i>Note:</i> <i>An "Application Work on the City's infrastructure" form is required for the above works.</i>
22	Water connection Obtain an operational works approval for the design and construction of a water connection for the site to Council's water network at the existing main in Fairway Street, prior to commencement of the use at no cost to Council and include in particular: - a The development is permitted with a single potable water connection (and single master meter) to Council's water network. - b The development is permitted with a single fire water connection (and single master meter) to Council's water network – if required. - c Be in accordance with the Water Supply Code of Australia – SEQ Service Providers Edition, and the Water and Sewerage Connections Policy. - d Conduits are required to be installed to service the proposed development via trenchless technology (open cutting of the road is not permitted) to connect to Council's potable water supply network. - e Water meters must be in accordance with the Metering Technical Specifications and Council's standard water meter drawings - f The water meter assembly is to be screened from public view. All screening to be outside of the water supply easement and door/s provided to ensure access to the assembly in compliance with Council's standard water meter drawings. - g Remove redundant water meters / connections. <i>Note:</i> <i>An "Application Work on the City's infrastructure" form is required for the above works.</i>
23	Fire loading Ensure the fire loading does not exceed 30 L/s for 4 hours. Provide certification from a suitably qualified building certifier that fire loading does not exceed 30 L/s for 4 hours, prior to the commencement of the use, at no cost to Council.

Construction Management				
24	Certification of works - Health and Regulatory Services			
	Provide Council with certificates prepared by qualified expert(s) from the discipline(s) listed below, confirming as follows:			
	Health and Regulatory Services			
	Certified document	Certification date	Plan	Expert discipline
	Acoustic compliance report	Prior to commencement of the use	Proposed Warehouse Development Lot 201 Vantage Yatala – Stage 2 Staplyton – Acoustic Report; Prepared by: Acoustic Works; Dated: 22 May 2022; Ref: 2022064; Ver: R01F	Acoustic Engineer
Health and Regulatory Services				
The certification is to confirm: The development has been designed and constructed in accordance with the approved Acoustic Report.				
25	Certification of works - Subdivision Engineering			
	Provide Council with certificates prepared by qualified expert(s) from the discipline(s) listed below, confirming as follows:			
	Subdivision Engineering			
	Certified document	Certification date	Plan/ Drawing	Expert discipline
	Certificate for electricity supply	Prior to commencement of the use	-	An authorised supplier (e.g. Energex)
Development Compliance				
The certification is to confirm: Electricity supply is available to all proposed buildings.				
Subdivision Engineering				
Certified document	Certification date	Plan/ Drawing	Expert discipline	Requesting Council Section
Contractual agreement (e.g. Agreement Advice or Completion Letter from Telstra.	Prior to commencement of the use	-	The authorised telecommunication carrier (e.g. Telstra, NBN Co)	Development Compliance

	Alternatively, a copy of Master Development Agreement or Small Development Agreement from NBN Co).									
The certification is to confirm: Telecommunication infrastructure will be undertaken and installed in accordance with telecommunications industry standards (e.g. Telstra / NBN Co standards).										
26	Availability of approved plans, drawings and reports Retain a copy of this decision notice and stamped approved plans, drawings and reports on site at all times during construction. Any contractors undertaking approved work (including tree removal or relocations) must be directly provided with a copy of these conditions and instructed as to the need to comply with them.									
27	Notice of works timetable Provide a Notice of works timetable for Commencement of use to Council's Development Compliance section prior to commencement of any works. A copy of Council's Notice of works timetable is available on Council website.									
Plumbing and Drainage Act 2018										
28	Plumbing and drainage works Obtain a permit for all plumbing and drainage work prior to any compliance assessable work commencing. <i>Note:</i> <i>A permit for plumbing and drainage works does not approve the discharge of trade waste to Council's sewerage system. The generator of trade waste must complete an application for approval to discharge trade waste to Council's Sewerage System (available on Council's website).</i>									
Advice Notes										
A	Development infrastructure Development infrastructure required to be provided in implementing this development approval is non-trunk development infrastructure unless otherwise stated in a condition of the approval.									
B	Further development permits / compliance permits Further development permits and/or compliance permits from Council are required to facilitate the development of the approved works identified in this decision notice. These include: <table><tr><td>Landscape Assessment</td></tr><tr><td>Operational works - landscape works (Private works)</td></tr></table> <table><tr><td>Plumbing and Drainage</td></tr><tr><td>Permit for plumbing and drainage work</td></tr></table> <table><tr><td>Water and Waste</td></tr></table>					Landscape Assessment	Operational works - landscape works (Private works)	Plumbing and Drainage	Permit for plumbing and drainage work	Water and Waste
Landscape Assessment										
Operational works - landscape works (Private works)										
Plumbing and Drainage										
Permit for plumbing and drainage work										
Water and Waste										

	Operational works - infrastructure
	Connections / disconnections: Application to work on the City's Infrastructure
	Application for Temporary Road / Footpath Closure to Open Cut Road – CoGC City Assets
	A copy of this decision notice and accompanying stamped drawings / plans must be submitted with any subsequent application identified above. Subsequent development applications (i.e.: Operational works) will be assessed in accordance with the City Plan Version at the time of lodgement (excluding instances where Variation / Preliminary approval exists).
C	Compliance with conditions Once this development approval takes effect, the conditions attach to the land and are applicable in perpetuity. It is a development offence to contravene a development approval, including any of its conditions.
D	Indigenous cultural heritage legislation and duty of care requirement The <i>Aboriginal Cultural Heritage Act 2003</i> ('ACHA') is administered by the Department of Seniors, Disability Services and Aboriginal and Torres Strait Islander Partnerships (DSDSATSIP). The ACHA establishes a duty of care to take all reasonable and practicable measures to ensure any activity does not harm Aboriginal cultural heritage. This duty of care: - a Is not negated by the issuing of this development approval; - b Applies on all land and water, including freehold land; - c Lies with the person or entity conducting an activity; and - d If breached, is subject to criminal offence penalties. Those proposing an activity involving surface disturbance beyond that which has already occurred at the proposed site must observe this duty of care. Details of how to fulfil this duty of care are outlined in the duty of care guidelines gazetted with the ACHA. The applicant should contact DSDSATSIP's Cultural Heritage Coordination Unit on 1300 378 401 for further information on the responsibilities of developers under the ACHA.
E	Infrastructure charges Infrastructure charges are now levied under a Charges Resolution by way of an Infrastructure Charges Notice, which accompanies this decision notice.
F	Applicant responsibilities The applicant is responsible for securing all necessary approvals and tenure, providing statutory notifications and complying with all relevant laws. Nothing in this decision notice alleviates the need for the applicant to comply with all relevant local, State and Commonwealth laws and to ensure appropriate tenure arrangements have been made where the use of/reliance upon land other than that owned by the applicant is involved. Without limiting this obligation, the applicant is responsible for: - a Obtaining all other/further necessary approvals, licences, permits, resource entitlements etc by whatever name called required by law before the development the subject of this approval can be lawfully commenced and to carry out the activity for its duration. - b Providing any notifications required by law (by way of example only, to notify the administering authority pursuant to the <i>Environment Protection Act 1994</i> of environmental harm being caused/threatened by the activity, and upon becoming aware the premises is being used for a 'notifiable activity'). - c Securing tenure/permission from the relevant owner to use private or public land not owned by the applicant (including for access required by conditions of approval). - d Ensuring existing survey marks, including cadastral marks at property corners, i.e pegs or cadastral reference marks in the road reserve (permanent surveys marks, buried iron

	pins, and various marks in concrete or bitumen structure) are not interfered with. A Consulting Cadastral Surveyor must be contacted if survey marks are disturbed or destroyed during any works in relation to this or related approvals, to investigate and determine if any further action is required. More information on interference with survey marks is available under Section 42 of the <i>Survey and Mapping Infrastructure Act 2003</i>. e Ensuring the correct siting of structures on the land. An identification survey demonstrating correct siting and setbacks of structures may be requested of the applicant to ensure compliance with this decision notice and applicable codes. f Providing Council with proof of payment of the Portable Long Service Leave building construction levy (or proof of appropriate exemption) where the total value of the building and construction works exceeds \$150,000 (excluding GST). Acceptable proof of payment is a Q.Leave –Notification and Payment Form approved by the Authority. Proof of payment must be provided before Council can issue a development permit for the Operational works. This is a requirement of section 77(1) of the Building and Construction Industry (Portable Long Service Leave) Act 1991. g Making payment of any outstanding Council rates and charges applicable to the development site prior to the lodgement of subdivision plans. h Obtaining any necessary local government/state approvals where works require the installation of temporary ground anchoring into adjacent Road Reserves. Where ground anchoring is proposed into an adjacent private property, approval from the relevant property owners(s) is required.
G	Access from/works in State-controlled road All access from and works within the State controlled road/reserve must not be carried out without approval from the Department of Transport and Main Roads.
H	Weeds, pest animals and ants Biosecurity Queensland of the Department of Agriculture and Fisheries leads the Government's efforts to prevent, respond to and recover from pests and diseases threatening agricultural prosperity, the environment, social amenity and human health. All landscape materials, including but not limited to, soils, mulch, grass, gravel, potted or ex-ground plants, pavers and timber used in landscape treatments must be free from weeds, pest animals and ants.
I	Fire ant control A significant portion of the Gold Coast is within Fire Ant Biosecurity zone 2 and must remain vigilant for the presence of fire ants. Under the <i>Biosecurity Act 2014</i> individuals and organisations whose activities involve the movement or storage of fire ant carriers have a general biosecurity obligation to take all reasonable steps to ensure they do not spread fire ants. Movement of a fire ant carrier from within the fire ant biosecurity zone may need a biosecurity instrument permit. More information is available on the Department of Agriculture and Fisheries website www.daf.qld.gov.au/plants/weeds-pest-animals-ants/invasive-ants/fire-ants.
J	Incorporation of Equitable Access at the Detailed Design Stage All public spaces and facilities within the development must provide equitable access, including continuous accessible paths of travel, in compliance with the <i>Commonwealth Disability Discrimination Act (1992)</i> and the Disability (Access to Premises – Buildings) Standards 2010.
K	Council water and sewer mains to be protected during site works The developer is responsible at all times for ensuring that Council's water and sewerage infrastructure is protected during construction activities on site. This may require physical protection measures to be put in place during works such as deliveries, moving heavy equipment into and out of the site, or when doing works in close proximity to water and sewer assets.

	Where Council water and sewer infrastructure is damaged during construction, Council will undertake immediate repairs and any costs associated with these repairs will be charged to the landowner, principal contractor or other relevant party. If further, more permanent repairs are required, such as replacement of water and sewer mains, the landowner, principal contractor or other relevant party will first be given an opportunity to complete these works (other approvals may be required), or Council will undertake these works and pass the costs on to the landowner, principal contractor or other relevant party.
L	Connections and disconnections Any connection / disconnection to the existing water and sewerage networks will be at the applicant's cost. Prior to the connection / disconnection taking place, the applicant must obtain written approval from Water and Waste. Refer to Water and Sewerage Connections Policy, available on Council's website http://www.cityofgoldcoast.com.au
M	Water meter sizing All water meters 50 mm in diameter or larger must be installed aboveground and on lot and require an Operational works approval and an easement over the water meter arrangement. Unrestricted access to the water service (including meters) must be provided at all times. Refer to Water and Metering Technical Specifications, available on Council's website http://www.cityofgoldcoast.com.au
N	Connections to, alteration or realignment of Council infrastructure Where development works require the connection to, alteration, removal or realignment of Council infrastructure or impact on other public utility infrastructure (e.g. telecommunications, electricity and gas), the applicant must obtain the necessary approvals from the relevant public utility authority prior to works commencing. Connection to, alteration, removal or realignment of Council infrastructure includes (but is not limited to) fire hydrants, water service meters, sewer maintenance hole covers, stormwater drainage infrastructure, reinstatement of maintenance hole covers, stormwater drainage infrastructure, crossovers, footpaths, road pavement, kerb and channel, kerb ramps, medians, traffic islands, road furniture, signage and line-marking.
O	Operational Works meeting prior to lodgement Council's Water and Waste Development Services team encourage contact to discuss any water and sewer matters of significance prior to the submission of an application for Operational Works. Contact GCWDA@goldcoast.qld.gov.au to arrange a meeting.
P	Design, Constructability and Minor change applications The application has been approved based on the information provided by the consultant. Water and Waste are not liable for any design or constructability issues experienced on-site. All necessary steps must be taken prior to construction to validate the information in the designs, including locating services. Should any changes be required to the design to ensure it can be constructed in compliance with relevant engineering standards; a Minor Change application (Section 78 of the <i>Planning Act 2016</i>) must be submitted and approved by Council prior to lodging a request for a Pre-Start meeting.
Property Notifications	
A	Advertising Devices No advertising device(s) is to be erected on the premises without the necessary approval under Council's <i>Local Law No. 16 (Licensing) 2008 and Subordinate Local law 16.8 (Advertising Devices) 2016</i>. The applicant should contact Council's Customer Contact Centre on (07) 56675987 to discuss licensing requirements.

Statement of reasons (given under section 63(4) of the Planning Act 2016)

Details of proposed development	The proposed development is for a Material change of use (Code assessable) for Industry (Low impact) and a Warehouse.
Assessment benchmarks	The following assessment benchmarks applied to the proposed development: • M38 Industrial Estate Place Code; • Car parking, access and transport integration; • Works for infrastructure code; and • Landscape work.
Relevant matters	Not applicable – Code assessment
Reasons for decision	An assessment of the development application was carried out against the assessment benchmarks listed above and was determined to comply. A summary of the main reasons for the decision are as follows: • The development is consistent with intent of the M38 Industrial Estate Place Code, being the overarching categorising instrument for the site; • The approval includes conditions ensuring the off street car parking requirements of the site are met; and • The development includes an articulated façade to the primary street frontage and includes substantial landscaping promoting a high quality industrial area.
Matters prescribed by a regulation	Not applicable

PROPOSED SPECULATIVE WAREHOUSE FACILITY

VANTAGE YATALA LOT 201, STAPYLTON JACOBS
WELL ROAD, JACOBS WELL 4208 QLD

PLANS AND DOCUMENTS referred to in the
DEVELOPMENT APPROVAL

Application No: MCU/2022/242

Dated: 5 August 2022

Development shall comply with the
conditions of approval as detailed in the
Decision Notice and Council's Planning
Scheme, Local Laws and Planning Policies



1 LOCATION PLAN
1: 1000

2 CONTEXT PLAN
1: 10000


GUYMER | BAILEY architects

Guymer Bailey Architects Brisbane Studio
19 Terrace Street, Toowong QLD 4066
T. 07 3870 9700
Guymer Bailey Architects Melbourne Studio
Level 5 / 969 Burke Road, Camberwell VIC 3124
T. 03 8547 5000




Client: FRASERS PROPERTY
Project: VANTAGE YATALA
Drawing: LOCATION PLAN
Scale: As indicated@A1

Project No.: 2686
Date: 10/02/2022
Stage-Drawing: SD-AA-002
Rev: F

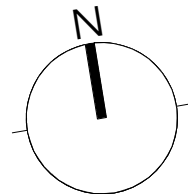

SD-AA-002

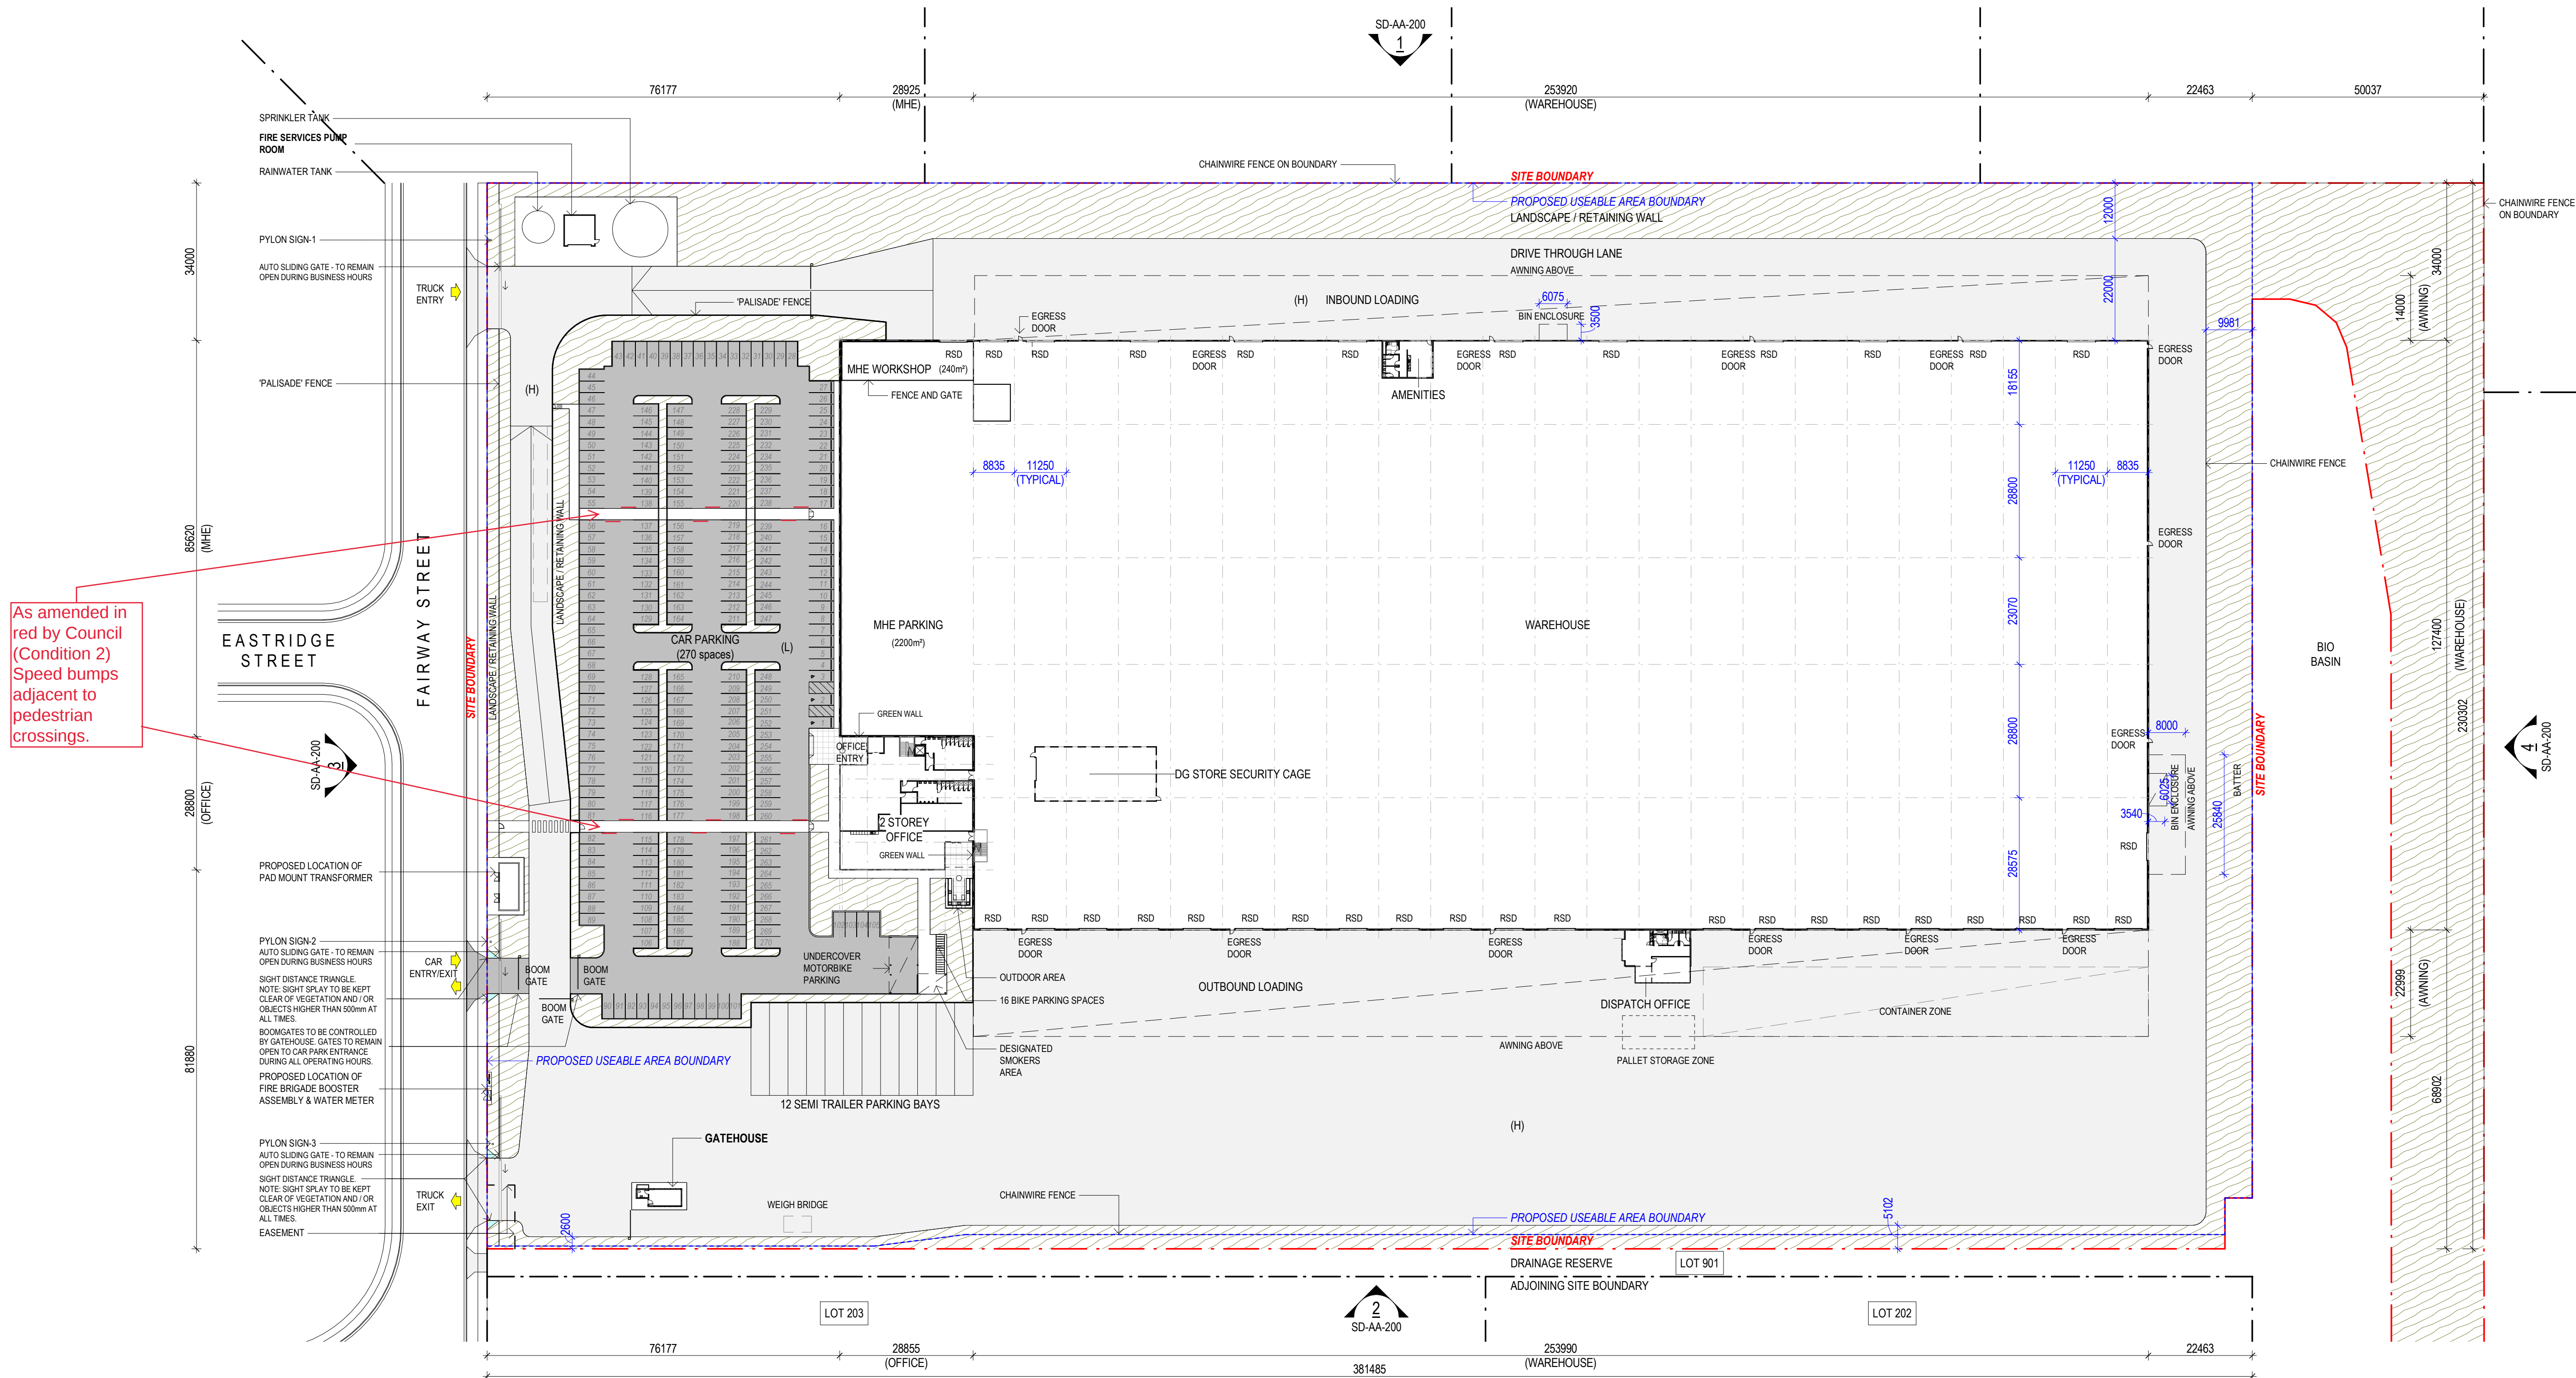


1 SITE & FACILITIES FLOOR PLAN
1: 750

PLANS AND DOCUMENTS referred to in the DEVELOPMENT APPROVAL

Application No.: MCU/2022/242

Dated: 5 August 2022


Development shall comply with the conditions of approval as detailed in the Decision Notice and Council's Planning Scheme, Local Laws and Planning Policies

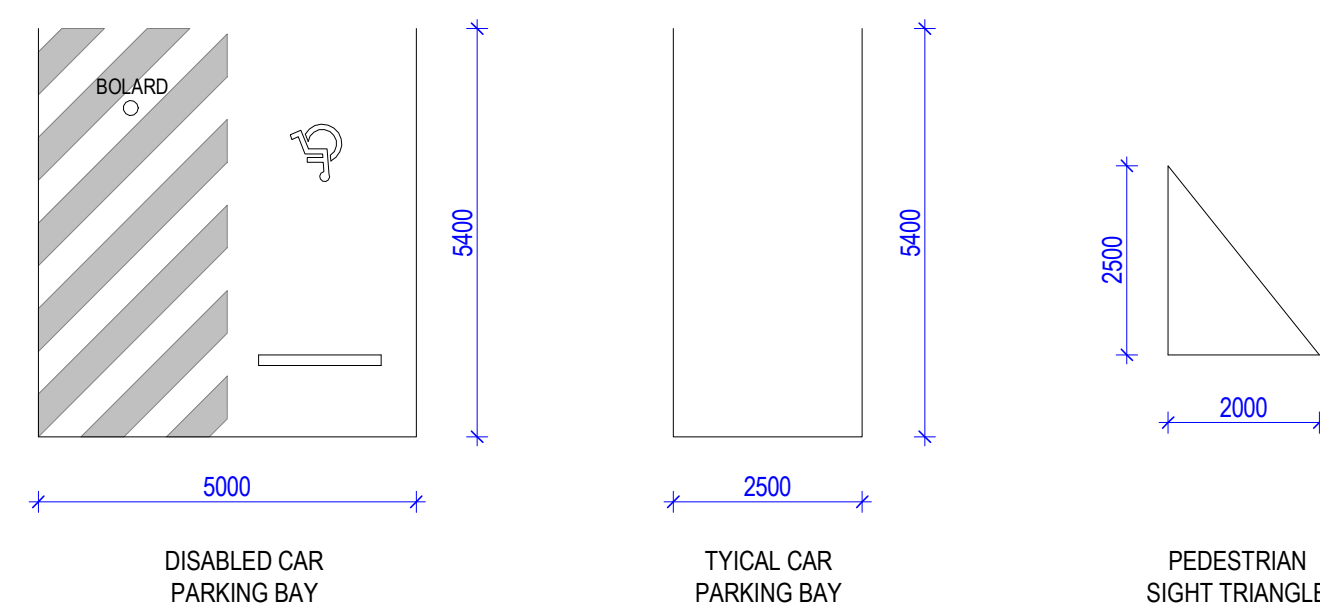


ALL LEVELS ARE INDICATIVE AND SHOULD BE READ IN CONJUNCTION WITH CIVIL ENGINEER'S DRAWINGS FOR FINAL LEVELS OF ALL EARTHWORKS.

ALL LEVELS ARE TO BE $\pm 1000\text{mm}$

DEVELOPMENT TABLE	
SITE AREA	98,665 m ²
- APPROX. USEABLE	86,867 m ²
EFFICIENCY	87.9%
WAREHOUSE	32,350 m ²
(Including Reclaim Area, Security Cage, Driver & Warehouse Amenities)	
MHE PARKING & MHE WORKSHOP	2,440 m ²
GATEHOUSE	34 m ²
DISPATCH OFFICE	160 m ²
2 STOREY OFFICE	1,510 m ²
TOTAL BUILDING AREA	36,494 m ²
CAR PARKING PROVIDED	270
BICYCLE PARKING PROVIDED	16
AWNINGS	9,698 m ²
HEAVY DUTY PAVEMENT (H)	31,759 m ²
LIGHT DUTY PAVEMENT (L)	7,149 m ²

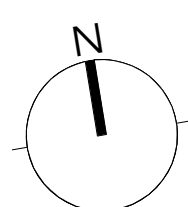

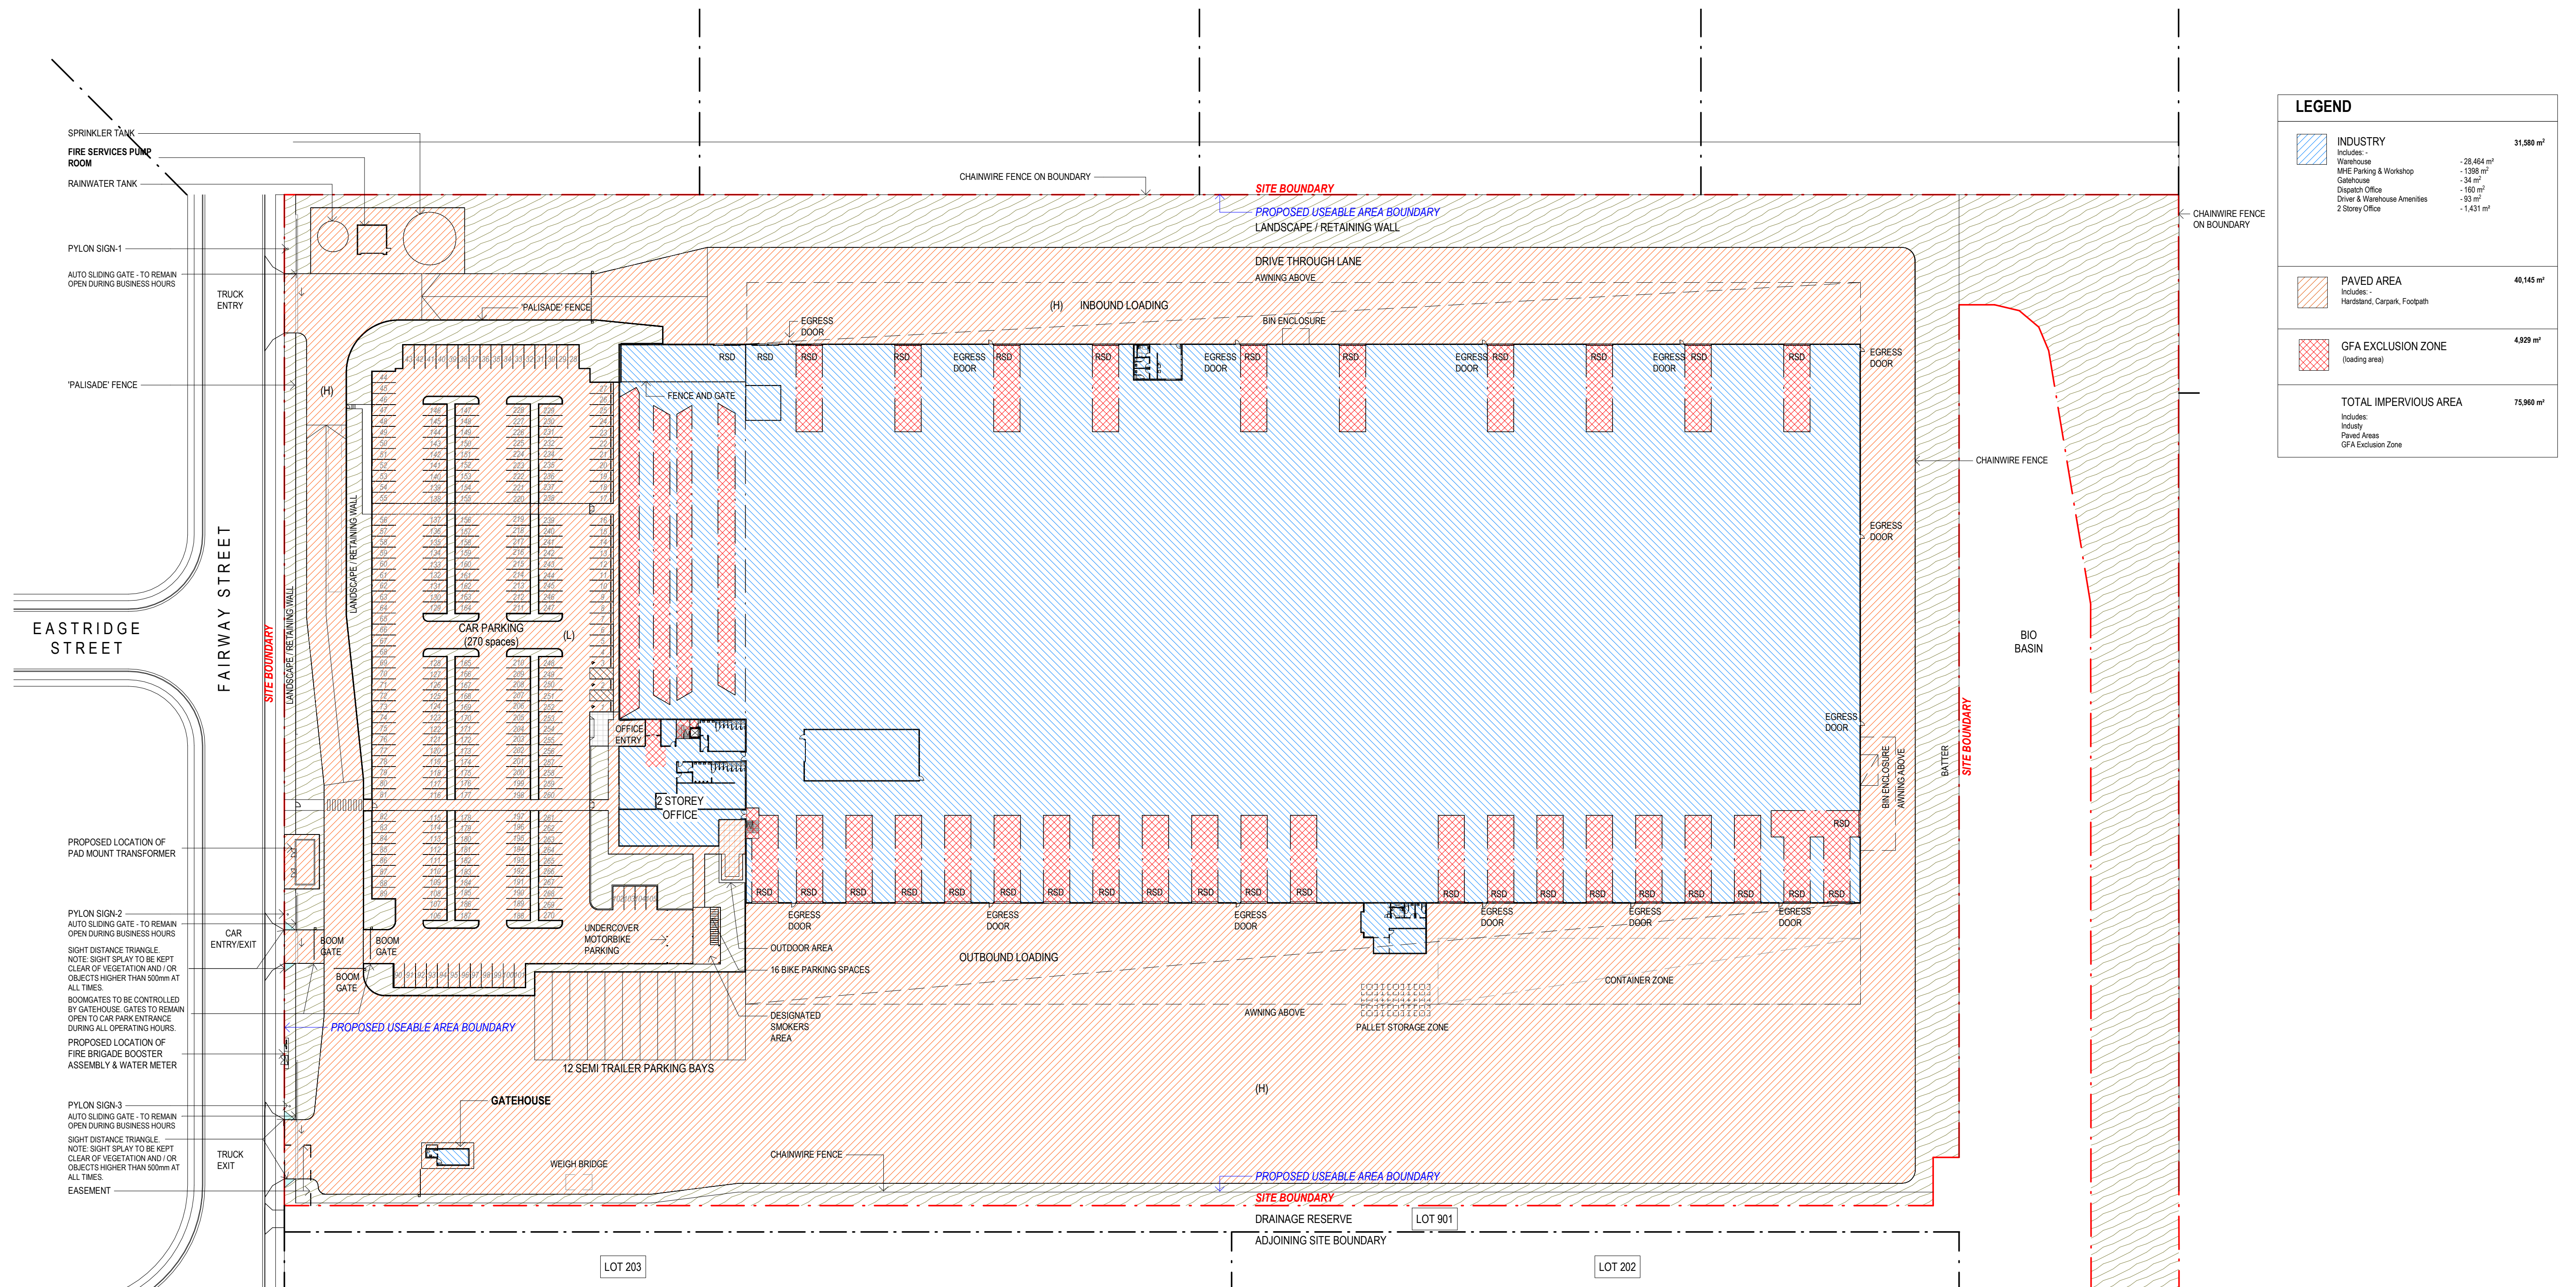

PLANS AND DOCUMENTS referred to in the DEVELOPMENT APPROVAL

Application No: MCU/2022/242

Dated: 5 August 2022

Development shall comply with the conditions of approval as detailed in the Decision Notice and Council's Planning Scheme, Local Laws and Planning Policies

ALL LEVELS ARE INDICATIVE AND SHOULD BE READ IN CONJUNCTION WITH CIVIL ENGINEER'S DRAWINGS FOR FINAL LEVELS OF ALL EARTHWORKS.

ALL LEVELS ARE TO BE $\pm 1000\text{mm}$

FOR DEVELOPMENT APPROVAL

GUYMER BAILEY architects


Guymer Bailey Architects Brisbane Studio
19 Terrace Street, Toowong QLD 4066
T. 07 3870 9700

Guymer Bailey Architects Melbourne Studio
Level 5 / 969 Burke Road, Camberwell VIC 3124
T. 03 8547 5000




Client: FRASERS PROPERTY
Project: VANTAGE YATALA
Drawing: AREA PLAN
Scale: As indicated@A1

Project No.: 2686
Date: 10/02/2022
Stage-Drawing: SD-AA-015
Rev: F

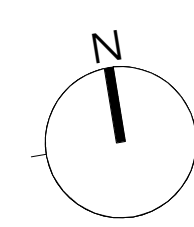

SD-AA-015

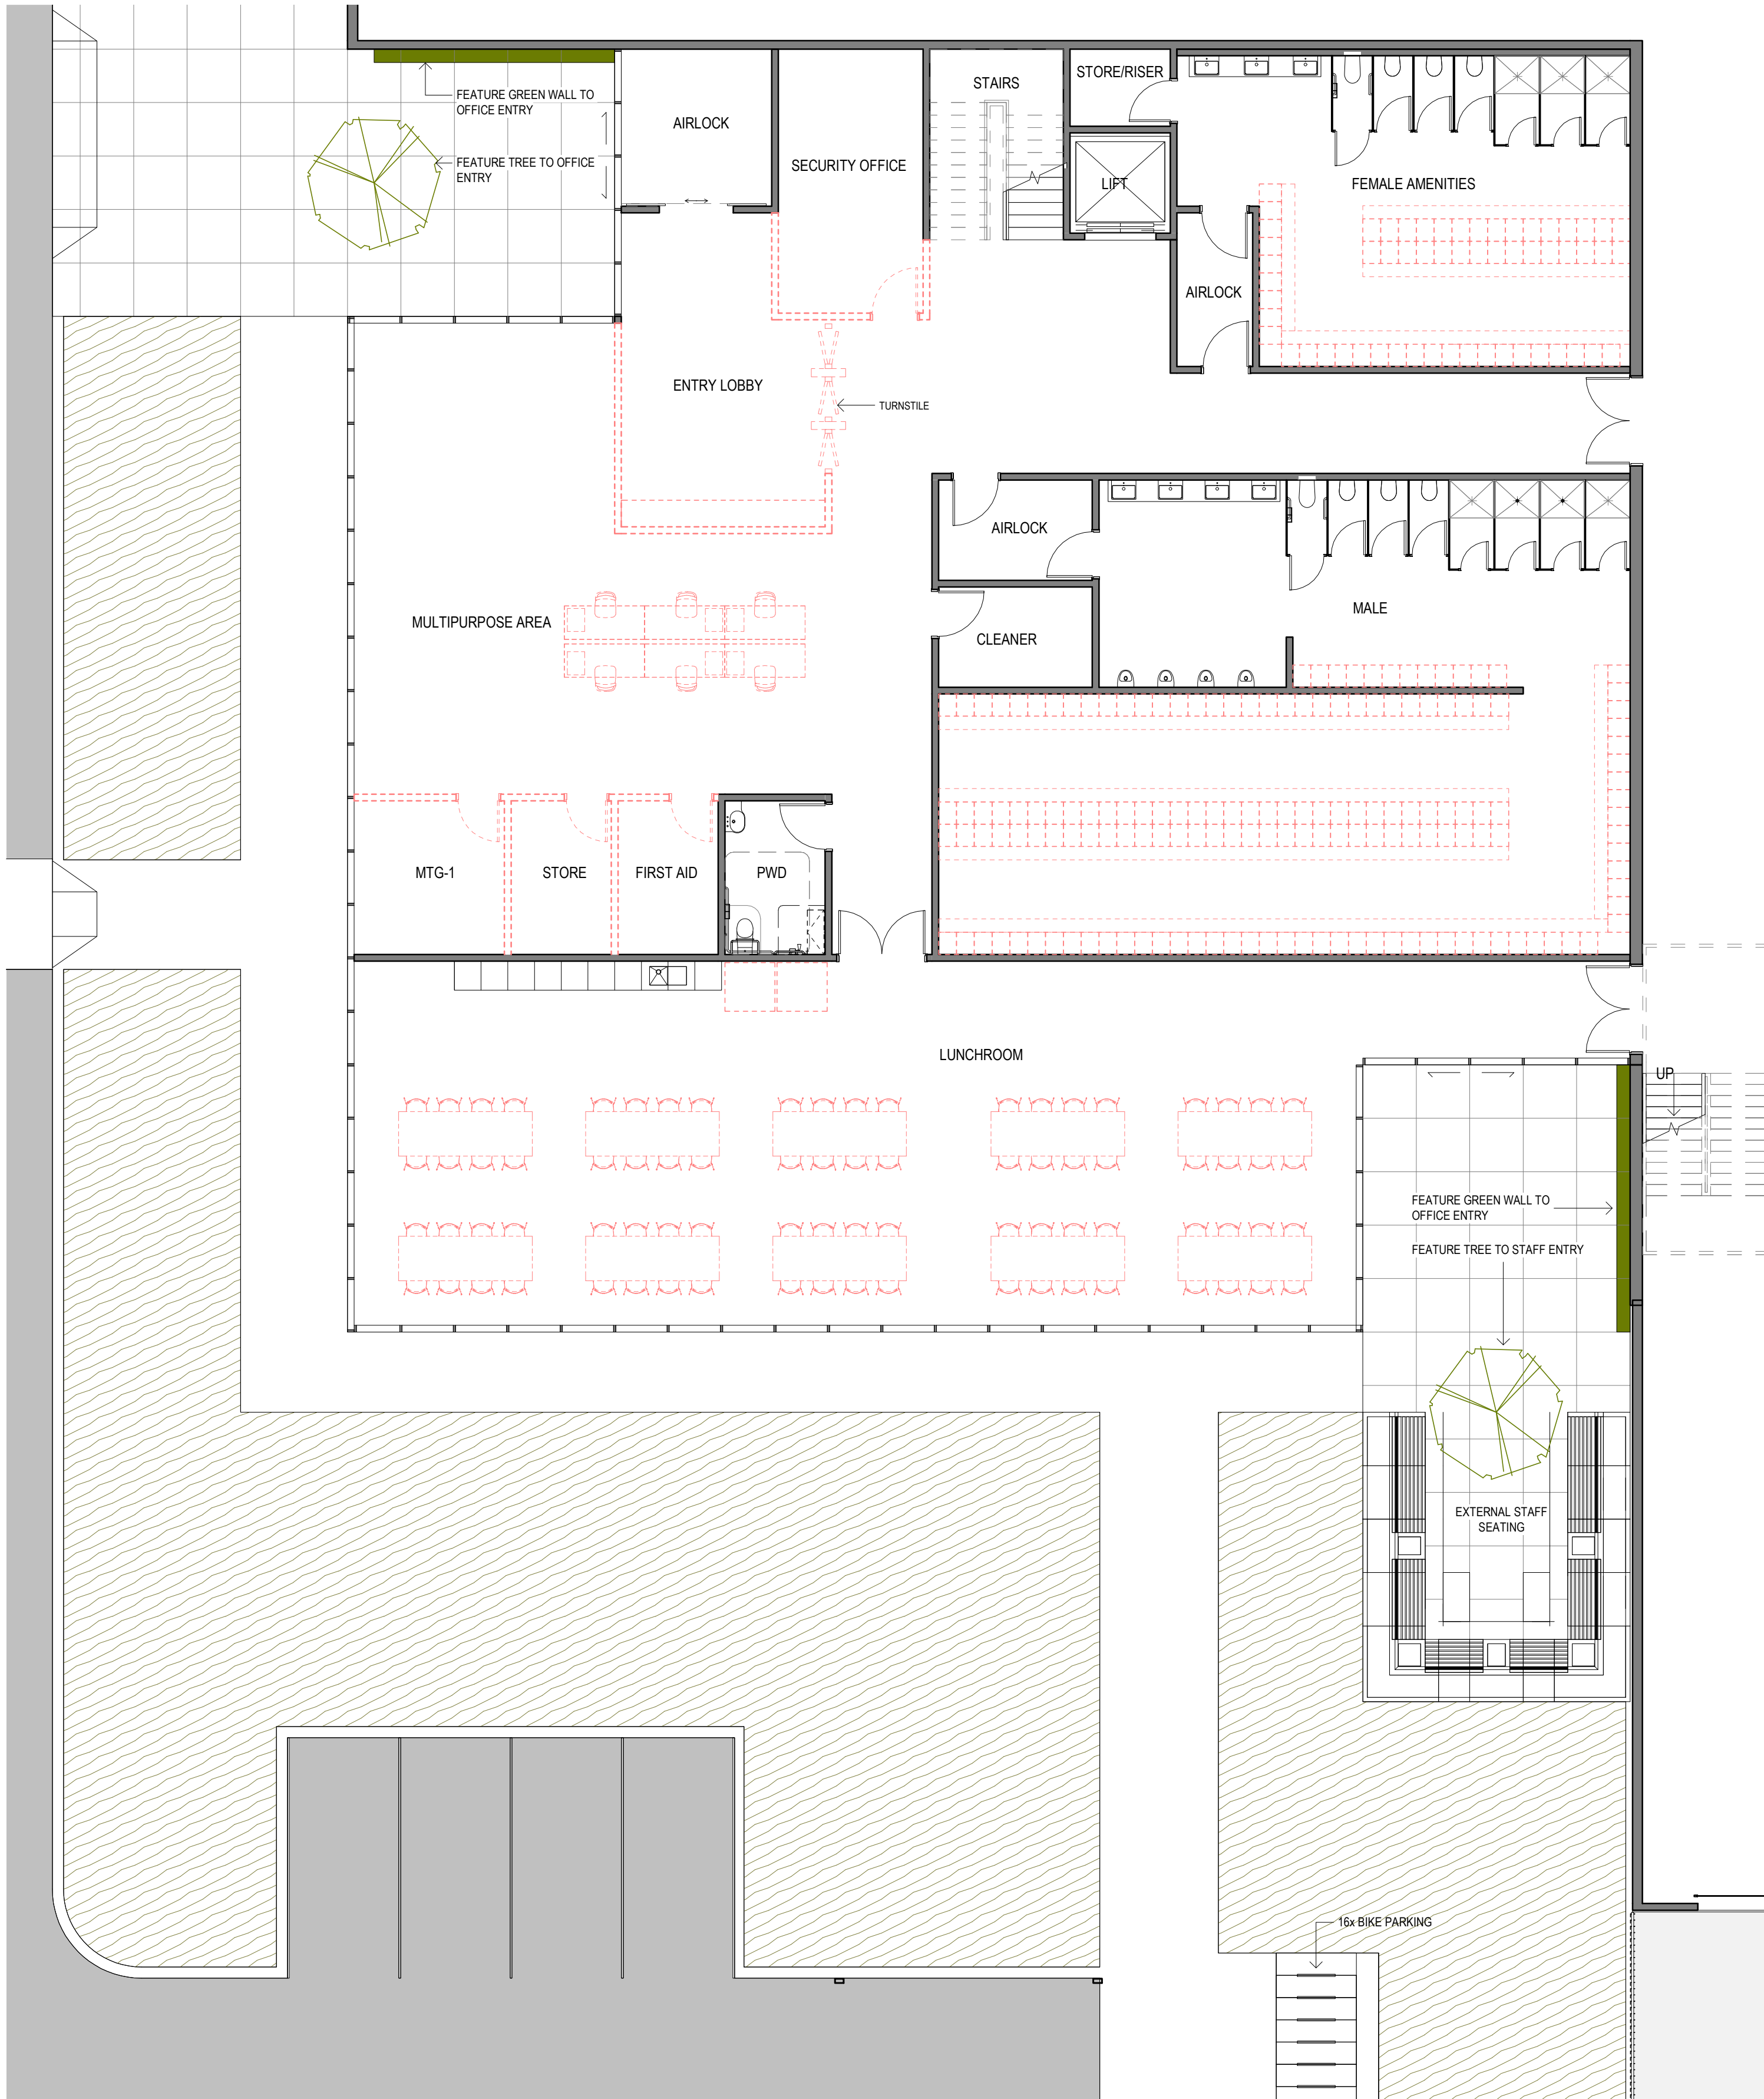

PLANS AND DOCUMENTS referred to in the
DEVELOPMENT APPROVAL

Application No: ..MCU/2022/242

Dated: ..5 August 2022

Development shall comply with the
conditions of approval as detailed in the
Decision Notice and Council's Planning
Scheme, Local Laws and Planning Policies

LEGEND


— BASE BUILD


- - - FITOUT

ALL LEVELS ARE INDICATIVE AND SHOULD BE
READ IN CONJUNCTION WITH CIVIL ENGINEER'S
DRAWINGS FOR FINAL LEVELS OF ALL
EARTHWORKS.

ALL LEVELS ARE TO BE ± 1000mm

1 OFFICE - PROPOSED GROUND FLOOR PLAN
1 : 100

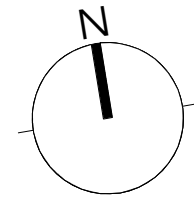

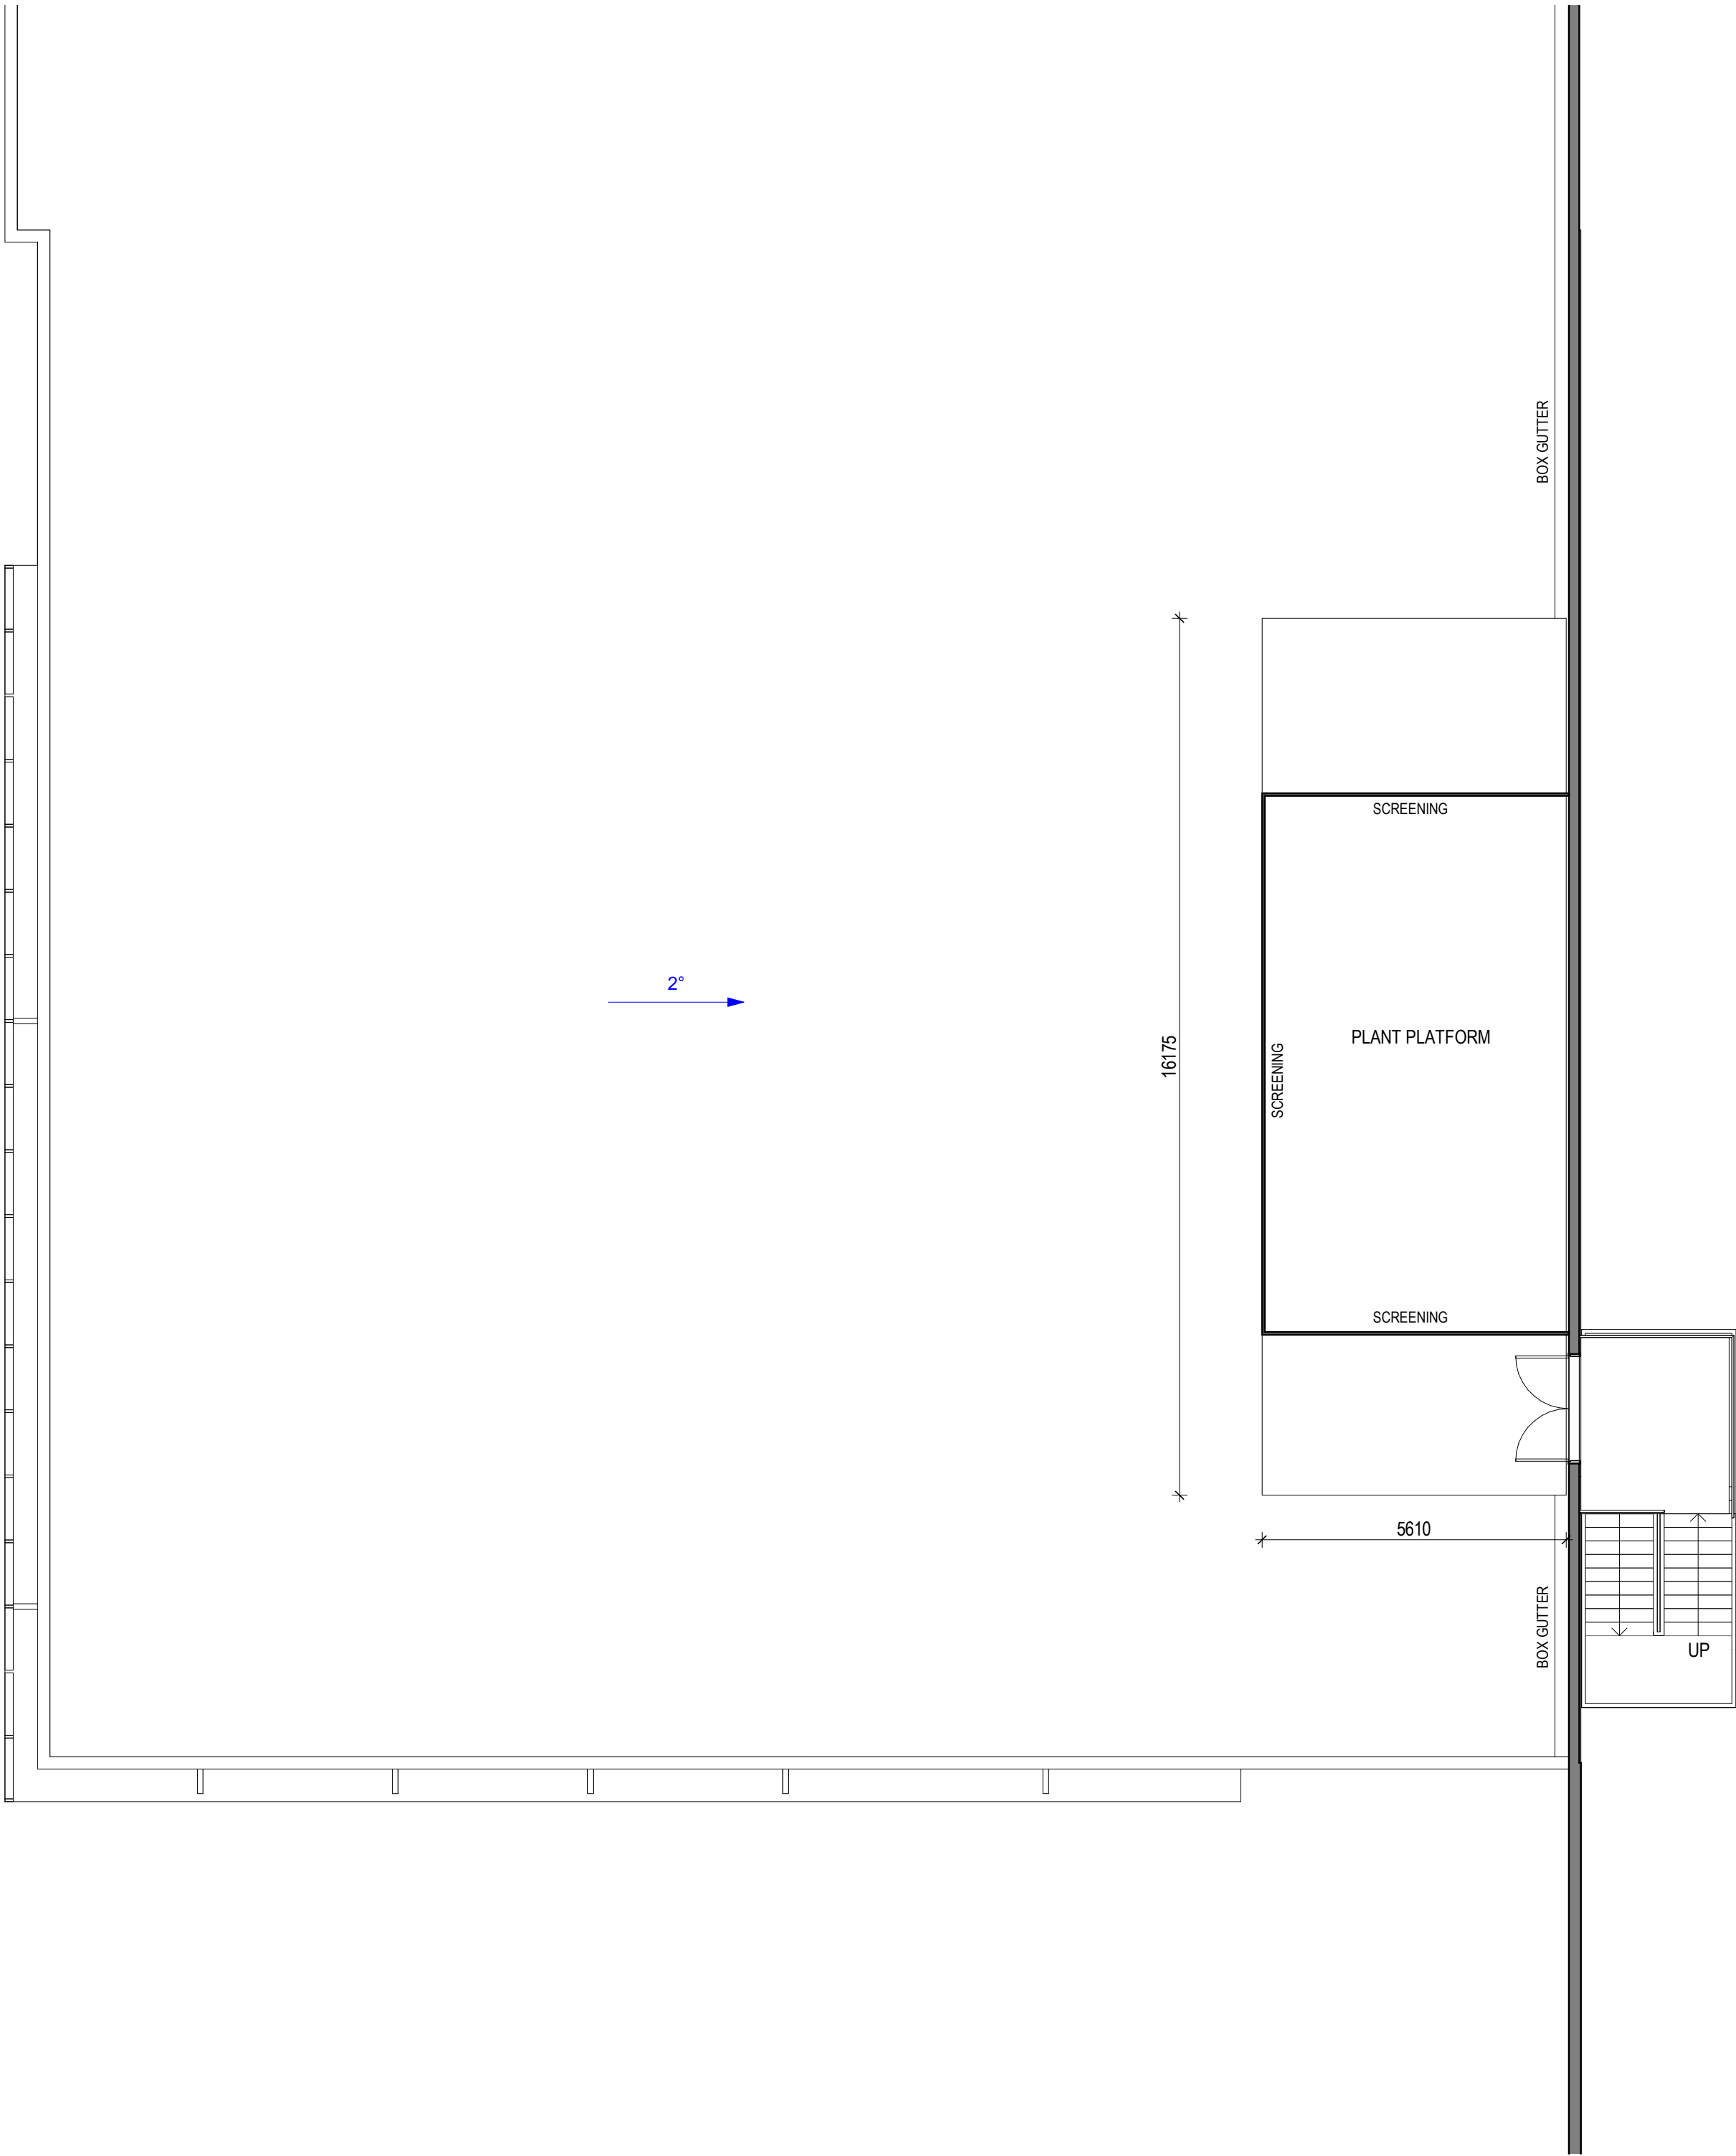

1 OFFICE ROOF PLAN
1 : 100

PLANS AND DOCUMENTS referred to in the
DEVELOPMENT APPROVAL

Application No: MCU/2022/242

Dated: 5 August 2022


Development shall comply with the
conditions of approval as detailed in the
Decision Notice and Council's Planning
Scheme, Local Laws and Planning Policies

LEGEND	
	BASE BUILD
	FITOUT


ALL LEVELS ARE INDICATIVE AND SHOULD BE
READ IN CONJUNCTION WITH CIVIL ENGINEER'S
DRAWINGS FOR FINAL LEVELS OF ALL
EARTHWORKS.

ALL LEVELS ARE TO BE $\pm 1000\text{mm}$

FOR DEVELOPMENT APPROVAL

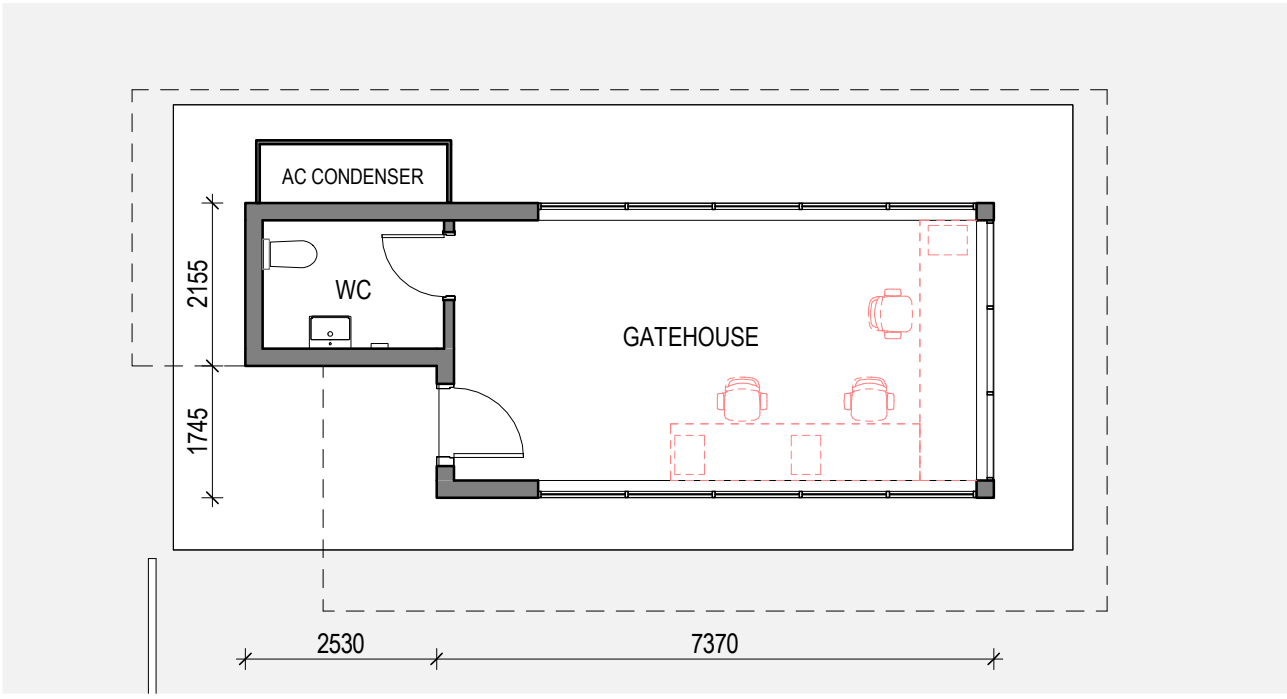

1 GATEHOUSE- PROPOSED FLOOR PLAN
1:100

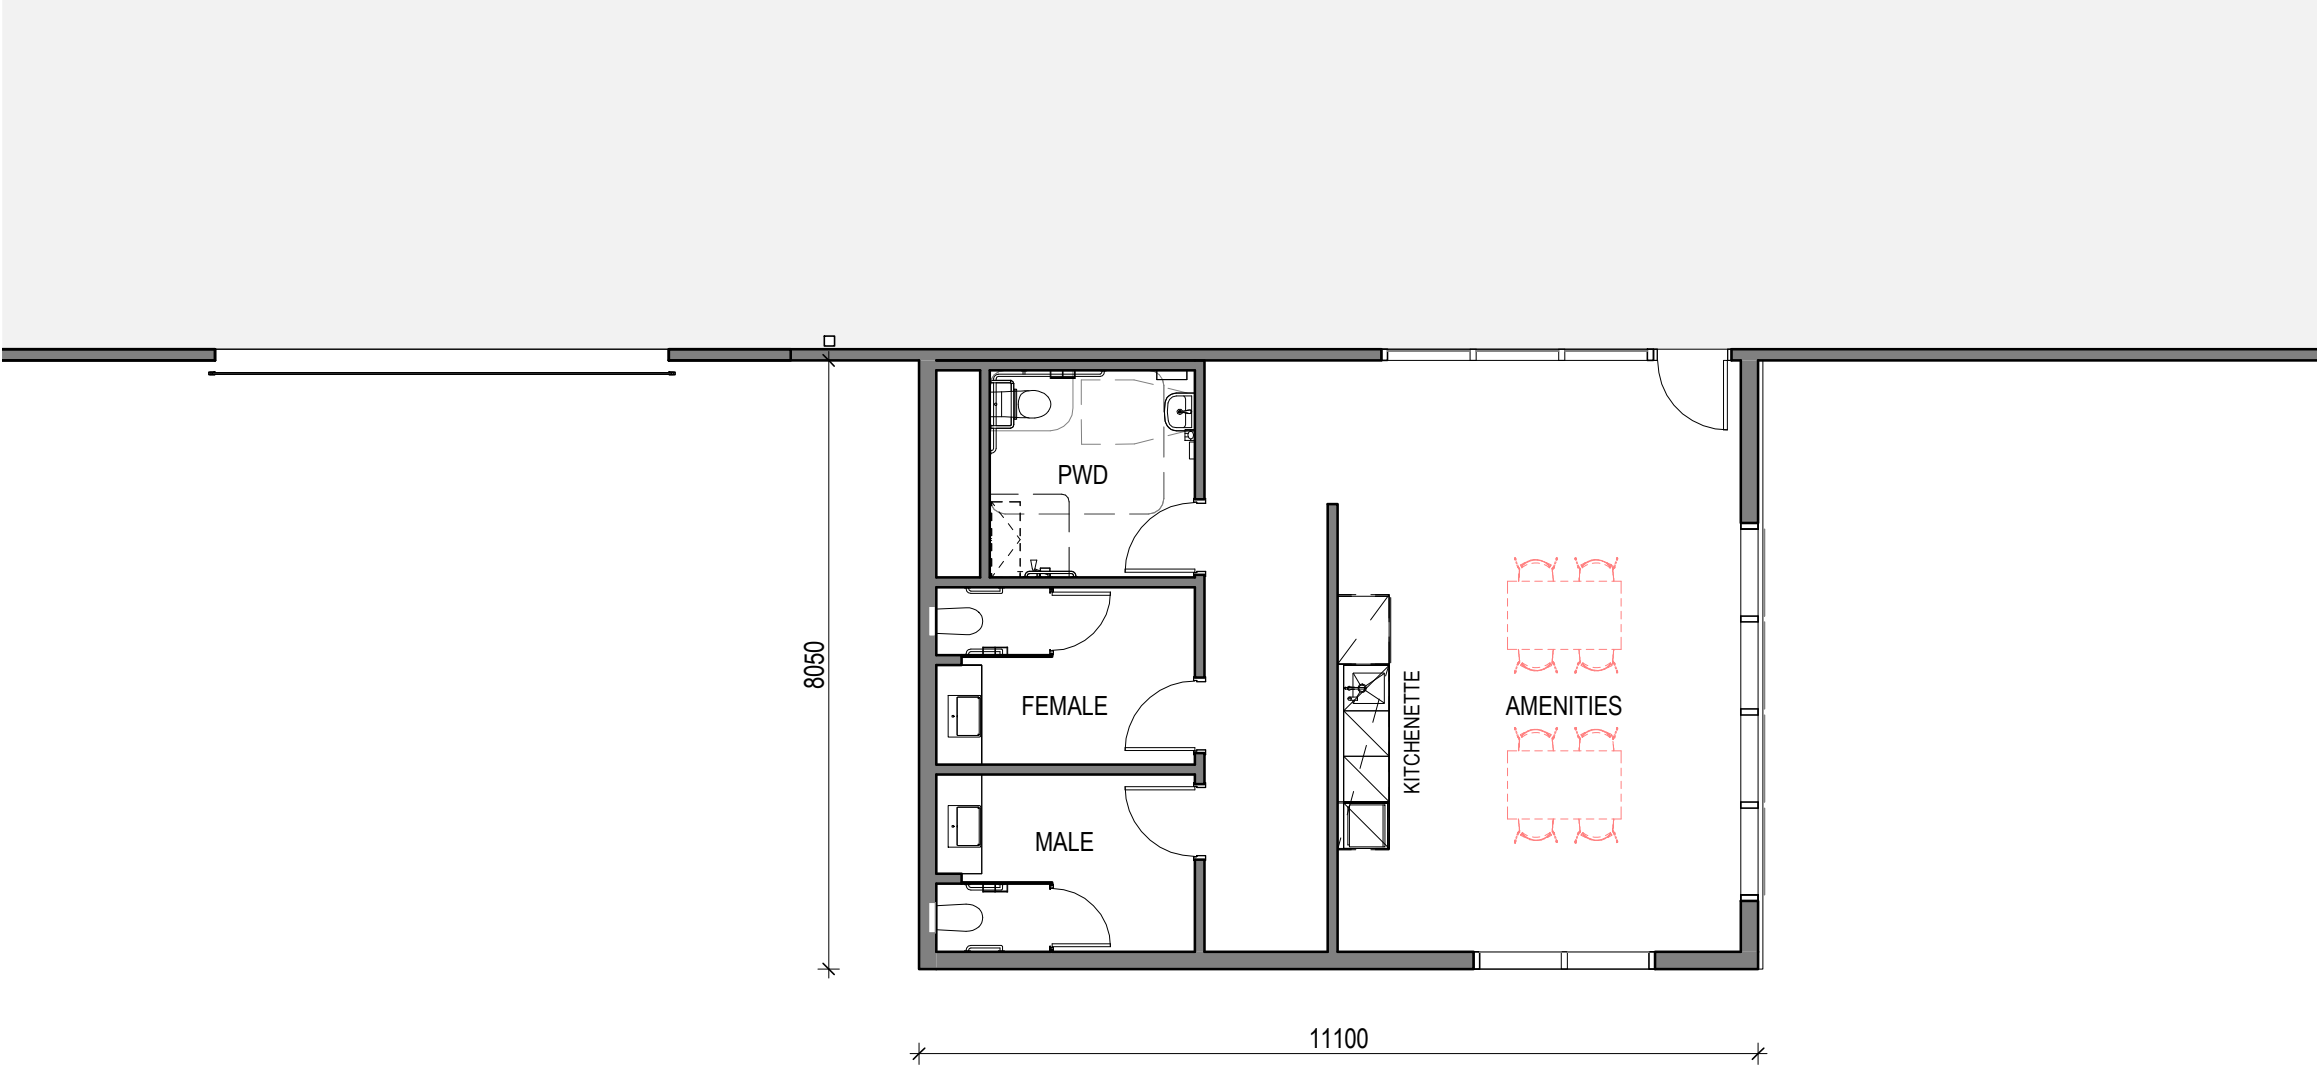


2 DRIVER & WAREHOUSE AMENITIES - PROPOSED FLOOR PLAN
1:100

PLANS AND DOCUMENTS referred to in the
DEVELOPMENT APPROVAL

Application No: MCU/2022/242

Dated: 5 August 2022

Development shall comply with the
conditions of approval as detailed in the
Decision Notice and Council's Planning
Scheme, Local Laws and Planning Policies

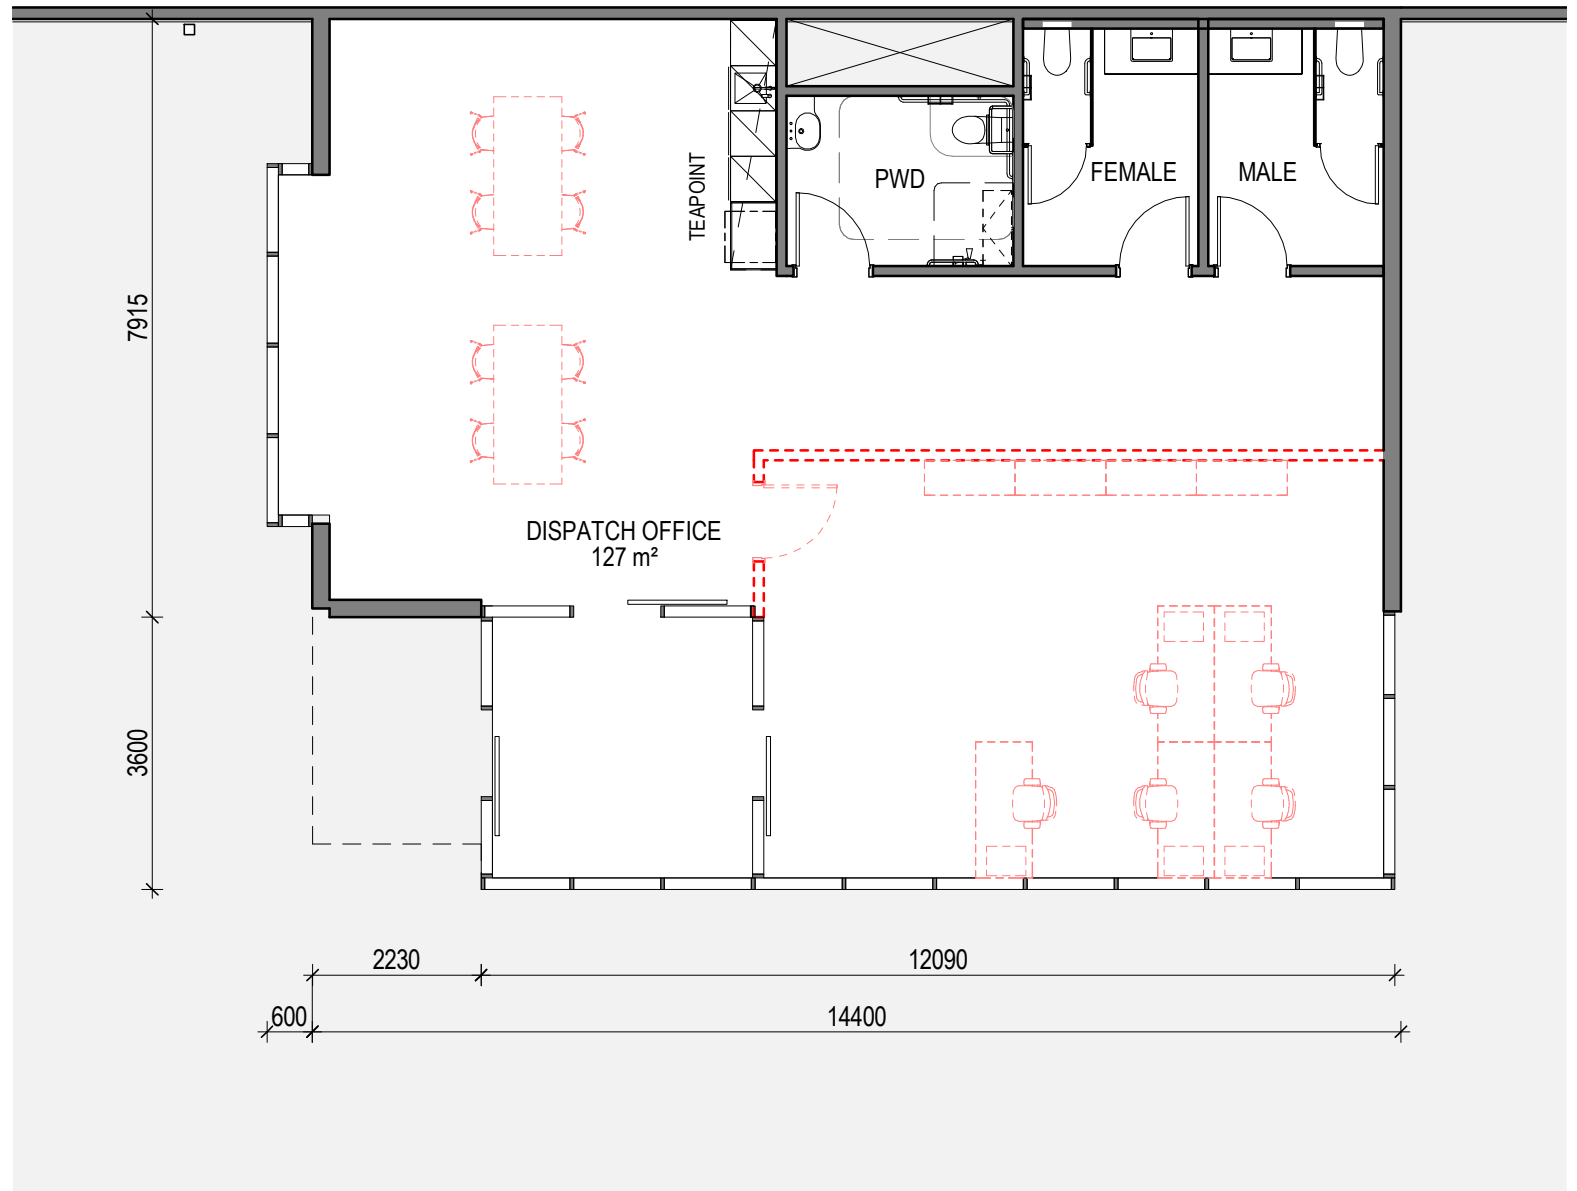

3 DISPATCH OFFICE - PROPOSED FLOOR PLAN
1:100

LEGEND


— BASE BUILD

--- FITOUT

ALL LEVELS ARE INDICATIVE AND SHOULD BE
READ IN CONJUNCTION WITH CIVIL ENGINEER'S
DRAWINGS FOR FINAL LEVELS OF ALL
EARTHWORKS.

ALL LEVELS ARE TO BE ± 1000mm

FOR DEVELOPMENT APPROVAL

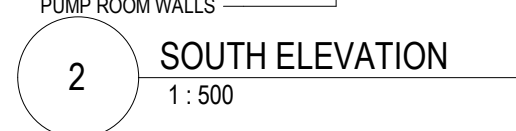

ABBREVIATION	DESCRIPTION	
MC1	METAL CLADDING - MONOCLAD CLADDING, COLOUR: SILVER GREY METALLIC	
MC2	METAL CLADDING - PRE-FINISHED METAL WALL CLADDING, COLOUR: COLORBOND BASALT MATT	
MR	ZINCALUME ROOF CLADDING WITH 10% TRANSLUCENT SHEETING	
PC-PNT	PAINTED PRECAST PANEL, COLOUR MATCH RAL 9003	
PNT-01	PAINT - COLORBOND BASALT MATT	

Development shall comply with the conditions of approval as detailed in the Decision Notice and Council's Planning Scheme, Local Laws and Planning Policies

FOR DEVELOPMENT APPROVAL