



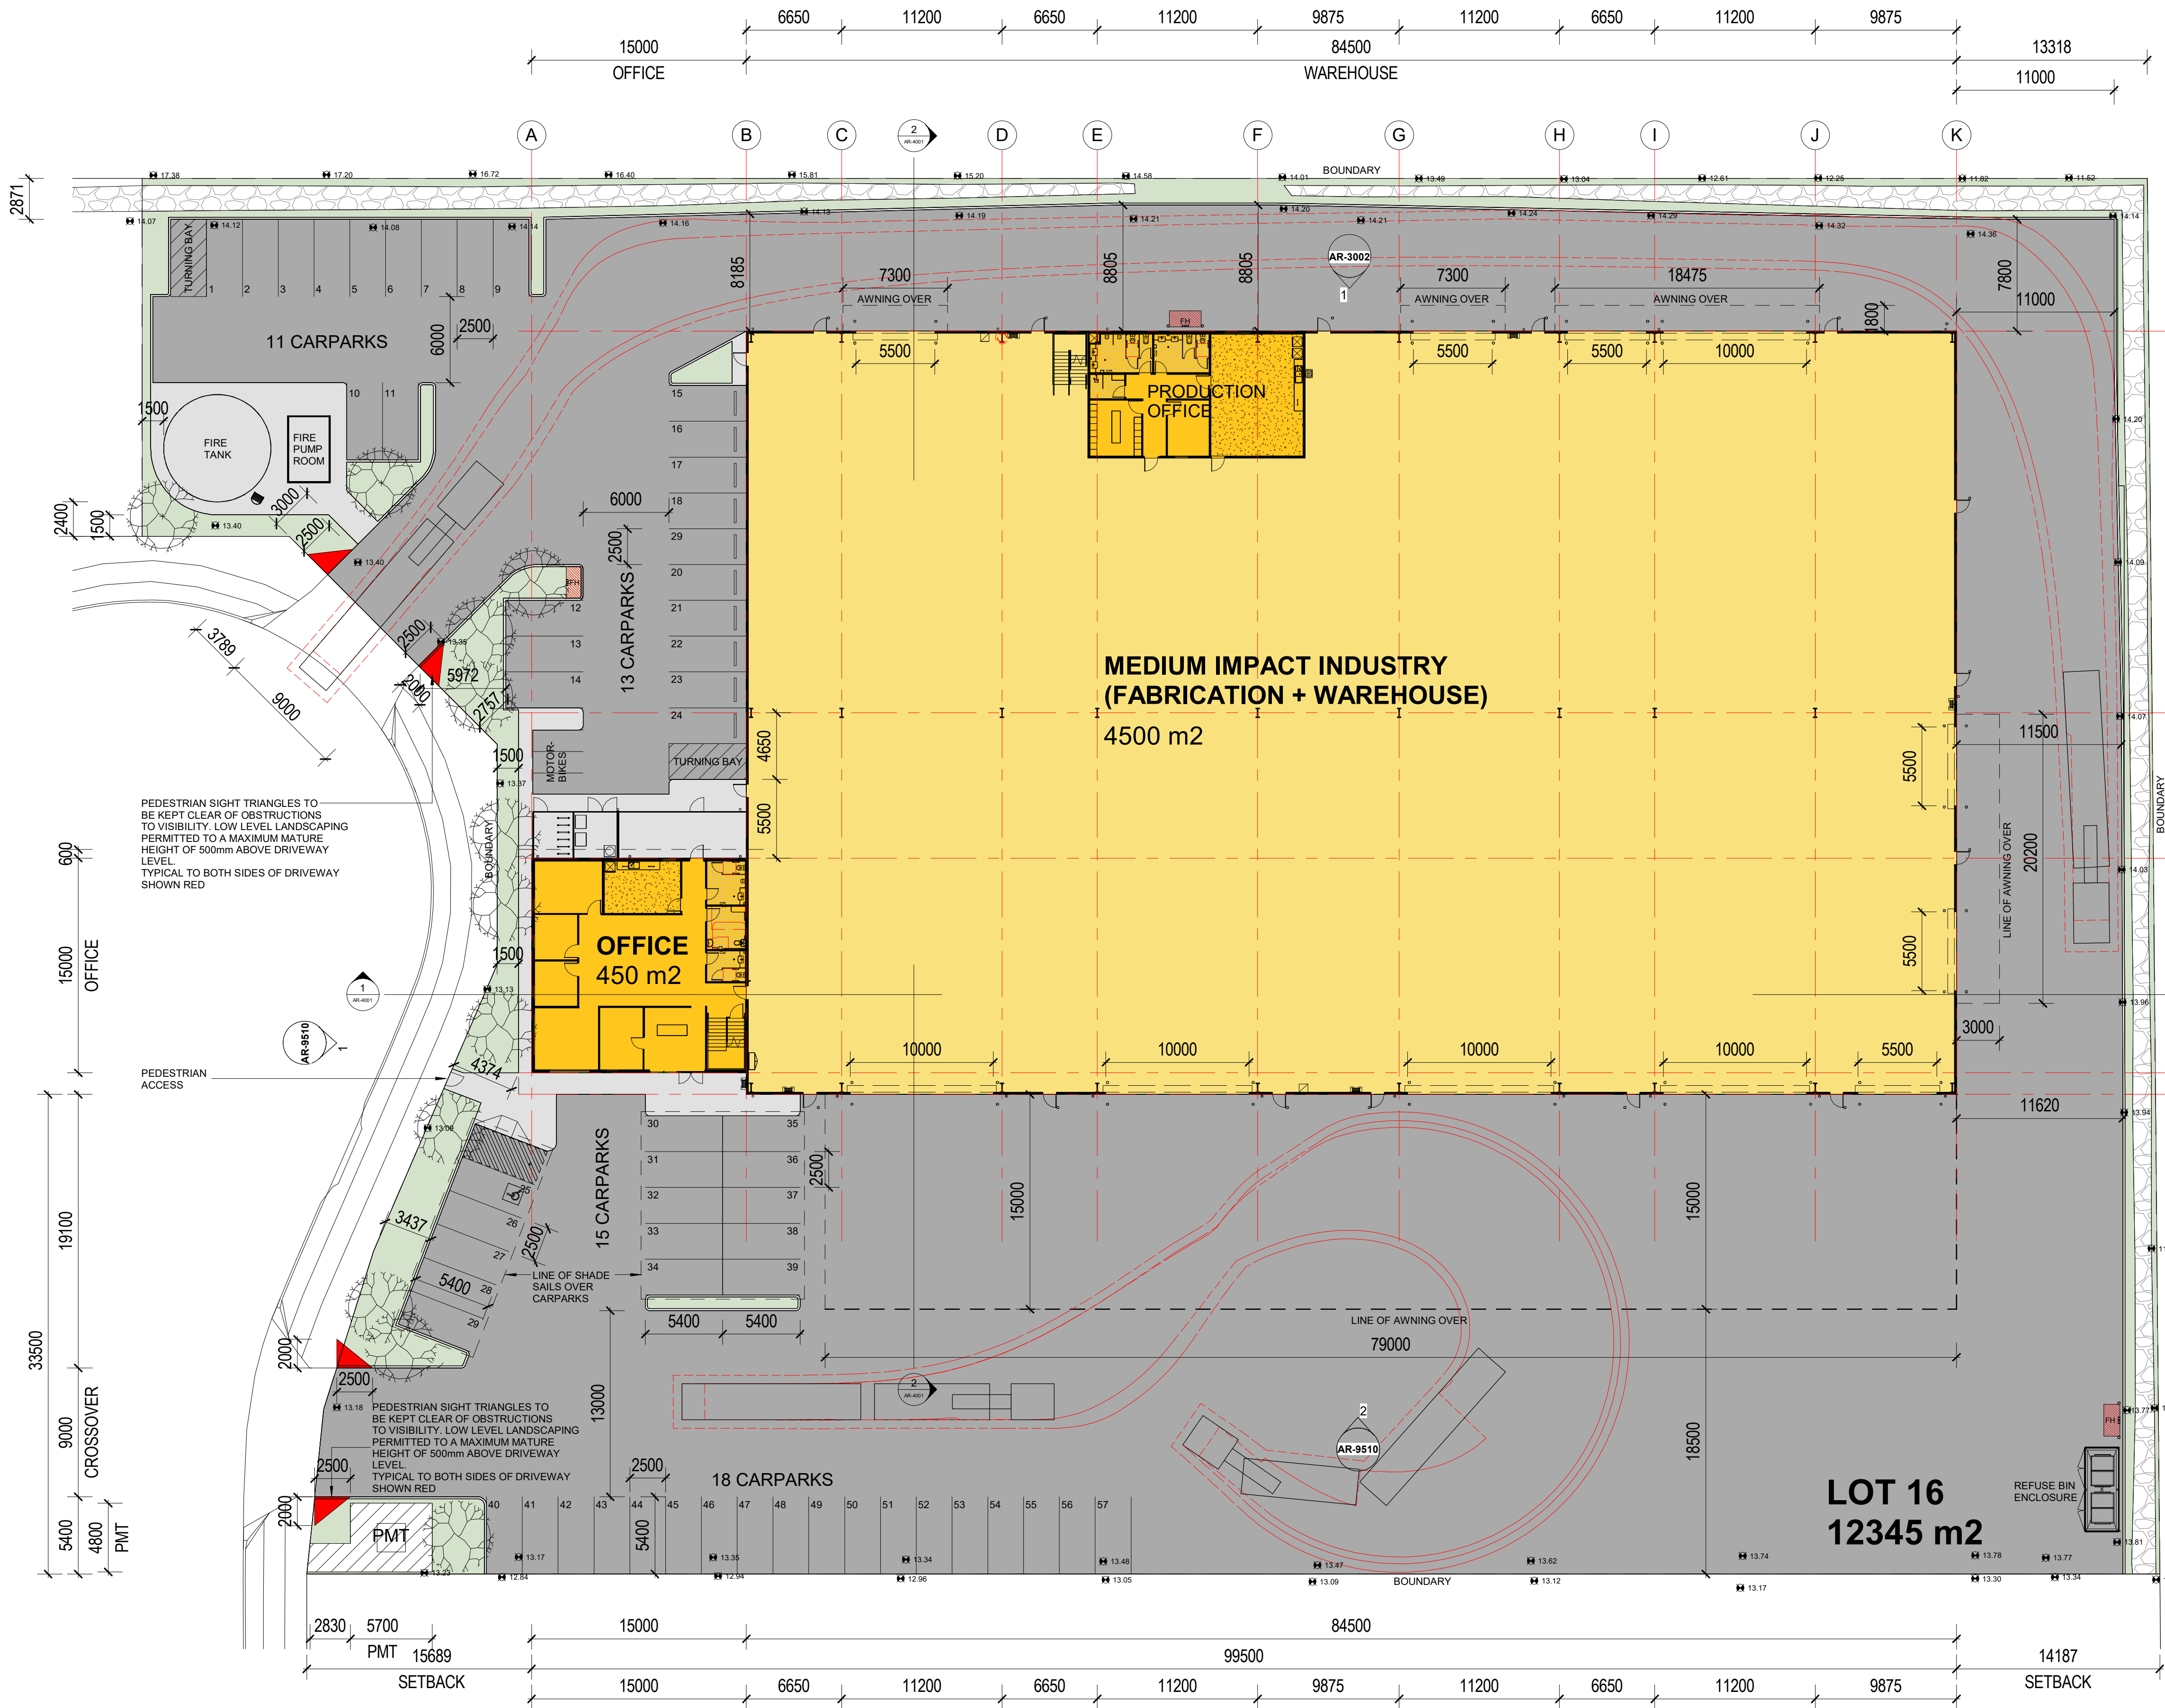

1 SITE PLAN
1:250

0 5 10 15 20 25m 1:250 @ A1

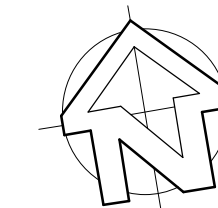

ISSUED FOR
DEVELOPMENT APPROVAL

DEVELOPMENT SUMMARY

LOT 16 PROXIMITY PLACE
on DP 320479
SITE AREA

12345 m2

PROPOSED DEVELOPMENT
CLASS 8 AND 5
TYPE B CONSTRUCTION

MEDIUM IMPACT INDUSTRY TOTAL	4636 m2	GFA 4595 m2
OFFICE - GROUND FLOOR	254 m2	GFA 233 m2
OFFICE - FIRST FLOOR	224 m2	GFA 191 m2
OFFICE TOTAL	478 m2	GFA 424 m2
TOTAL	5114 m2	GFA 5019 m2
AWNING	1291 m2	

CARPARKING	
REQUIRED	57
PROVIDED	57
MOTORBIKE PARKING	
PROVIDED	3
LANDSCAPING	490 m2 / 4.0%

COPYRIGHT - THIS DOCUMENT IS AND SHALL REMAIN THE PROPERTY OF MULTI SPAN AUSTRALIA GROUP PTY. LTD. THE DOCUMENTS MAY ONLY BE USED FOR THE PURPOSE FOR WHICH IT WAS COMMISSIONED AND IN ACCORDANCE WITH THE TERMS OF ENGAGEMENT. UNAUTHORISED USE OF THIS DOCUMENT IN ANY FORM WHATSOEVER IS PROHIBITED. ©



MULTI SPAN
AUSTRALIA
DESIGN CONSTRUCT

Architectural & Engineering Design Consultants
Construction Management
Structural Steel Fabrication & Erection
Commercial / Industrial / Residential Developments

A.B.N. 31 147 474 628

T 07 3274 4209
F 07 3875 1012

info@multispan.com.au
www.multispan.com.au

CLIENT:

MS PROJECTS

PROJECT DESCRIPTION:

PRODUCTION FACILITY + OFFICE

SITE ADDRESS:

LOT 16 PROXIMITY PLACE

DRAWING TITLE(S):


SITE PLAN

H	02.02.24	GOCC RPI RESPONSE	AR
G	22.01.24	REVISIONS	AR
F	24.11.23	REVISED DA + LEASE DOCS ISSUE	AR
E	08.11.23	REVISED DA ISSUE	AR
D	31.10.23	REVISED DA ISSUE	AR
C	26.10.23	REVISED DA ISSUE	AR
B	06.10.23	REVISED DA ISSUE	AR
A	19.09.23	PRELIMINARY DA ISSUE	AR
REV	DATE	DESCRIPTION	BY

SCALE:	@	A1	DRAWN:	CHECKED:
1:250			AR	-
PROJECT NUMBER:	5135	PROJECT START DATE:	26.07.22	
PROJECT STAGE:	SK	DRAWING NUMBER:	-AR-1001	REVISION:
				H




2 WEST ELEVATION
1:150

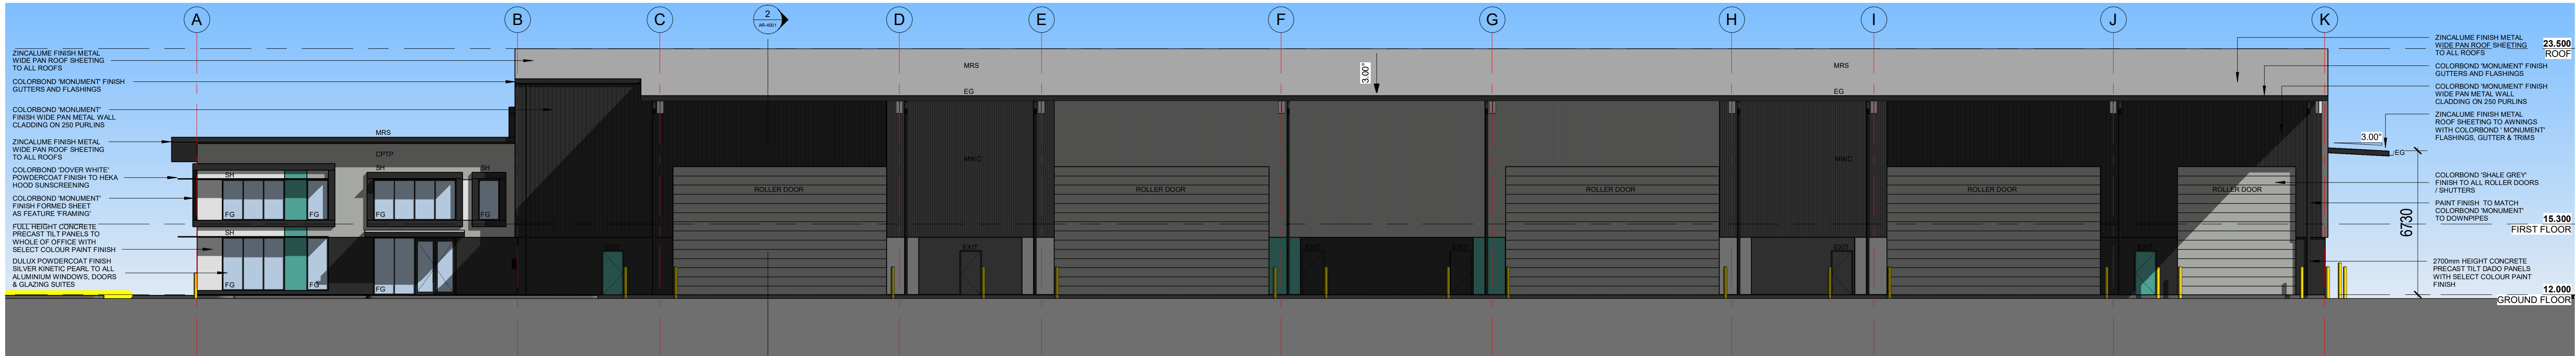


1 SOUTH ELEVATION
1:150

ISSUED FOR
DEVELOPMENT APPROVAL

COPYRIGHT - THIS DOCUMENT IS AND SHALL REMAIN THE PROPERTY OF MULTI SPAN AUSTRALIA GROUP PTY. LTD. THE DOCUMENTS MAY ONLY BE USED FOR THE PURPOSE FOR WHICH IT WAS COMMISSIONED AND IN ACCORDANCE WITH THE TERMS OF ENGAGEMENT. UNAUTHORISED USE OF THIS DOCUMENT IN ANY FORM WHATSOEVER IS PROHIBITED. ©	 MULTI SPAN AUSTRALIA DESIGN CONSTRUCT	Architectural & Engineering Design Consultants Construction Management Structural Steel Fabrication & Erection Commercial / Industrial / Residential Developments A.B.N. 31 147 474 628 T 07 3274 4209 F 07 3875 1012 info@multispan.com.au www.multispan.com.au	32 Precision Street, Salisbury, Queensland 4107, Australia	CLIENT: MS PROJECTS	SITE ADDRESS: LOT 16 PROXIMITY PLACE	PROJECT DESCRIPTION: PRODUCTION FACILITY + OFFICE	DRAWING TITLE(S): ELEVATIONS 1	G 02.02.24 GCCC RFI RESPONSE AR F 24.11.23 REVISED DA + LEASE DOCS ISSUE AR E 13.11.23 REVISED DA ISSUE AR D 08.11.23 REVISED DA ISSUE AR C 26.10.23 REVISED DA ISSUE AR B 06.10.23 REVISED DA ISSUE AR A 19.09.23 PRELIMINARY DA ISSUE AR REV DATE DESCRIPTION BY	SCALE: 1 : 150	DRAWN: A1	CHECKED: -	PROJECT NUMBER: 5135	PROJECT START DATE: 26.07.22	PROJECT STAGE: SK	DRAWING NUMBER: -AR-3001	REVISION: G

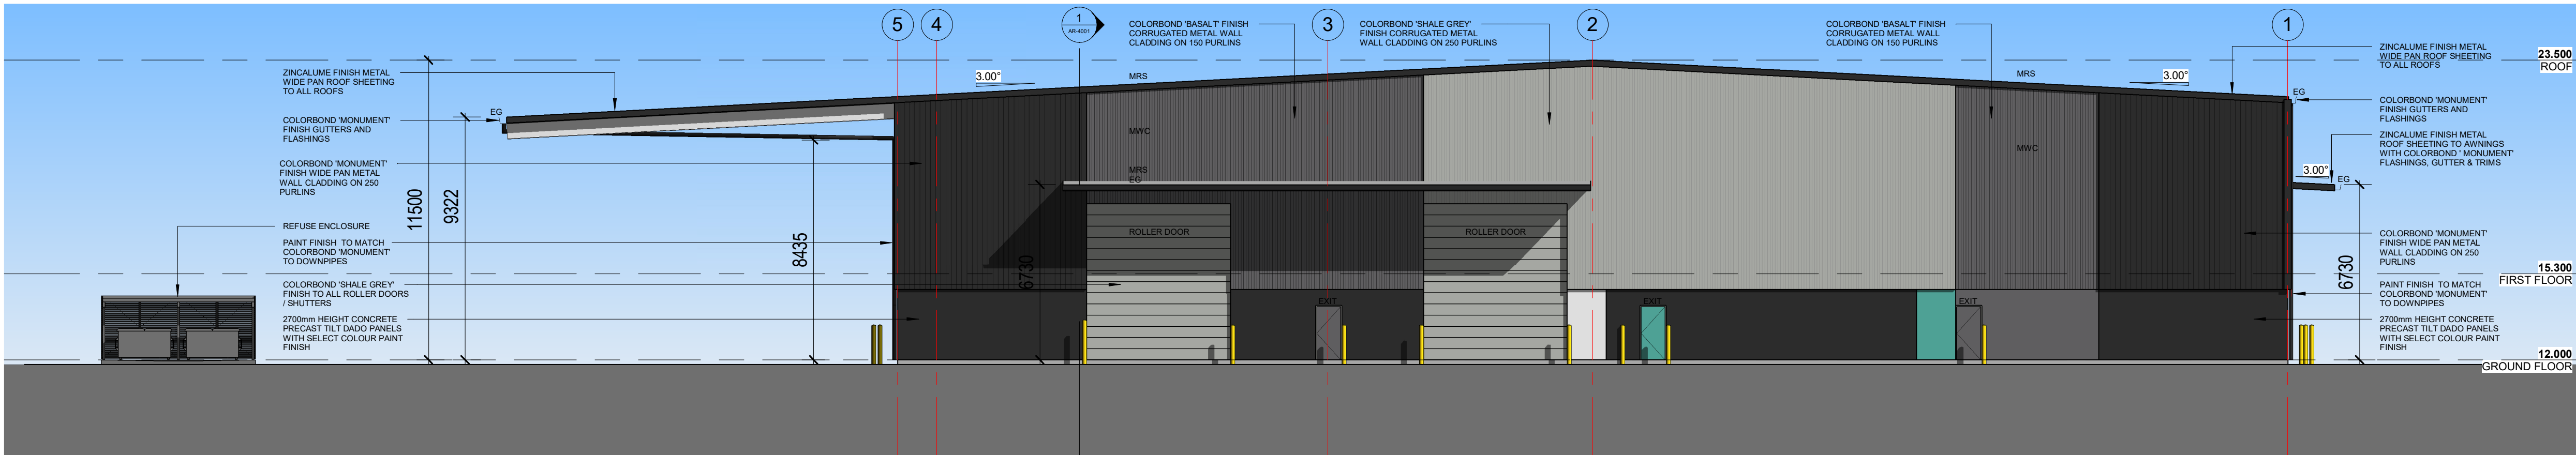

2 EAST ELEVATION
1:150

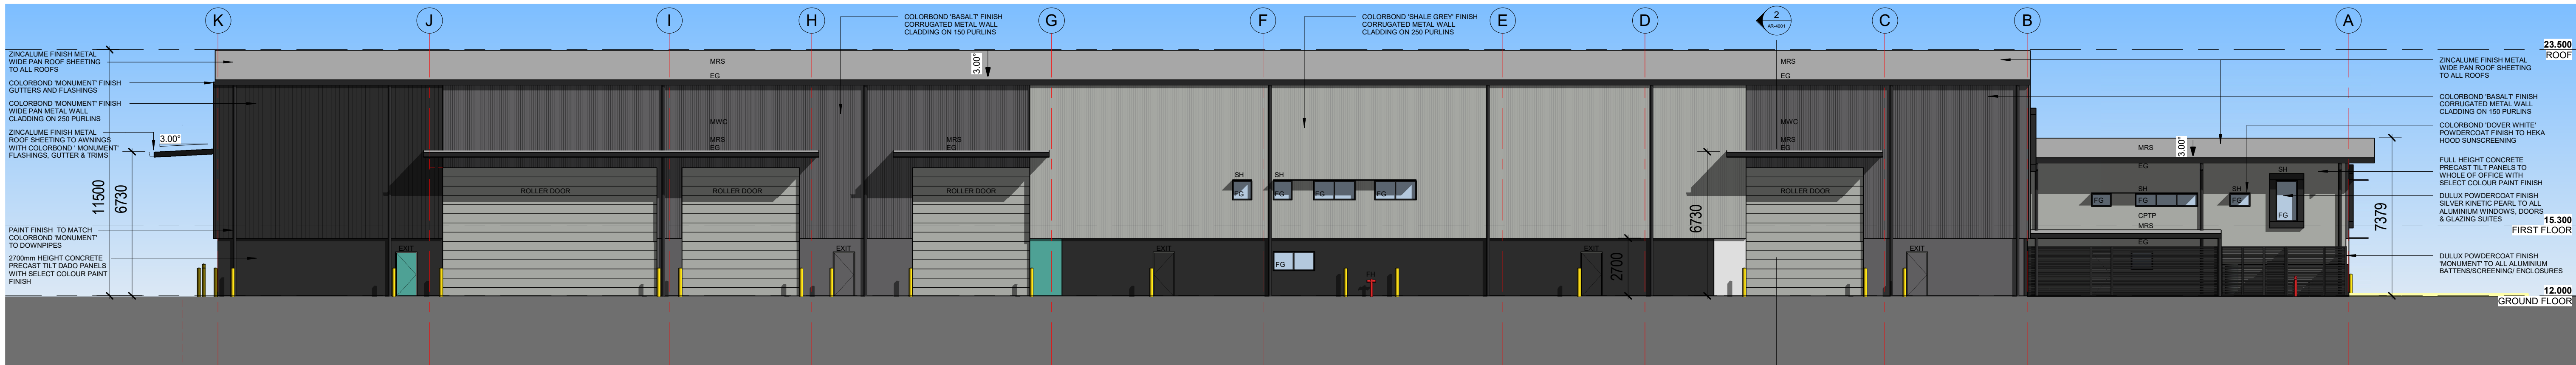


1 NORTH ELEVATION
1:150

ISSUED FOR
DEVELOPMENT APPROVAL

COPYRIGHT - THIS DOCUMENT IS AND SHALL REMAIN THE PROPERTY OF MULTI SPAN AUSTRALIA GROUP PTY. LTD. THE DOCUMENTS MAY ONLY BE USED FOR THE PURPOSE FOR WHICH IT WAS COMMISSIONED AND IN ACCORDANCE WITH THE TERMS OF ENGAGEMENT. UNAUTHORISED USE OF THIS DOCUMENT IN ANY FORM WHATSOEVER IS PROHIBITED. ©	 MULTI SPAN AUSTRALIA DESIGN CONSTRUCT	Architectural & Engineering Design Consultants Construction Management Structural Steel Fabrication & Erection Commercial / Industrial / Residential Developments A.B.N. 31 147 474 628 T 07 3274 4209 F 07 3875 1012 info@multispan.com.au www.multispan.com.au	32 Precision Street, Salisbury, Queensland 4107, Australia	CLIENT: MS PROJECTS	SITE ADDRESS: LOT 16 PROXIMITY PLACE	PROJECT DESCRIPTION : PRODUCTION FACILITY + OFFICE	DRAWING TITLE(S): ELEVATIONS 2	<table><tr><td>G</td><td>02.02.24</td><td>GOCC RFI RESPONSE</td><td>AR</td></tr><tr><td>F</td><td>24.11.23</td><td>REVISED DA + LEASE DOCS ISSUE</td><td>AR</td></tr><tr><td>E</td><td>13.11.23</td><td>REVISED DA ISSUE</td><td>AR</td></tr><tr><td>D</td><td>08.11.23</td><td>REVISED DA ISSUE</td><td>AR</td></tr><tr><td>C</td><td>26.10.23</td><td>REVISED DA ISSUE</td><td>AR</td></tr><tr><td>B</td><td>06.10.23</td><td>REVISED DA ISSUE</td><td>AR</td></tr><tr><td>A</td><td>19.09.23</td><td>PRELIMINARY DA ISSUE</td><td>AR</td></tr><tr><td>REV</td><td>DATE</td><td>DESCRIPTION</td><td>BY</td></tr></table>	G	02.02.24	GOCC RFI RESPONSE	AR	F	24.11.23	REVISED DA + LEASE DOCS ISSUE	AR	E	13.11.23	REVISED DA ISSUE	AR	D	08.11.23	REVISED DA ISSUE	AR	C	26.10.23	REVISED DA ISSUE	AR	B	06.10.23	REVISED DA ISSUE	AR	A	19.09.23	PRELIMINARY DA ISSUE	AR	REV	DATE	DESCRIPTION	BY	SCALE: 1 : 150	DRAWN: A1	CHECKED: -
				G	02.02.24			GOCC RFI RESPONSE	AR																																		
				F	24.11.23			REVISED DA + LEASE DOCS ISSUE	AR																																		
				E	13.11.23			REVISED DA ISSUE	AR																																		
				D	08.11.23			REVISED DA ISSUE	AR																																		
				C	26.10.23			REVISED DA ISSUE	AR																																		
				B	06.10.23			REVISED DA ISSUE	AR																																		
				A	19.09.23			PRELIMINARY DA ISSUE	AR																																		
				REV	DATE			DESCRIPTION	BY																																		
				PROJECT NUMBER: 5135	PROJECT START DATE: 26.07.22			REVISION: G																																			
PROJECT STAGE: SK	DRAWING NUMBER: - AR-3002	
AMENDMENTS	



2 PERSPECTIVE 3

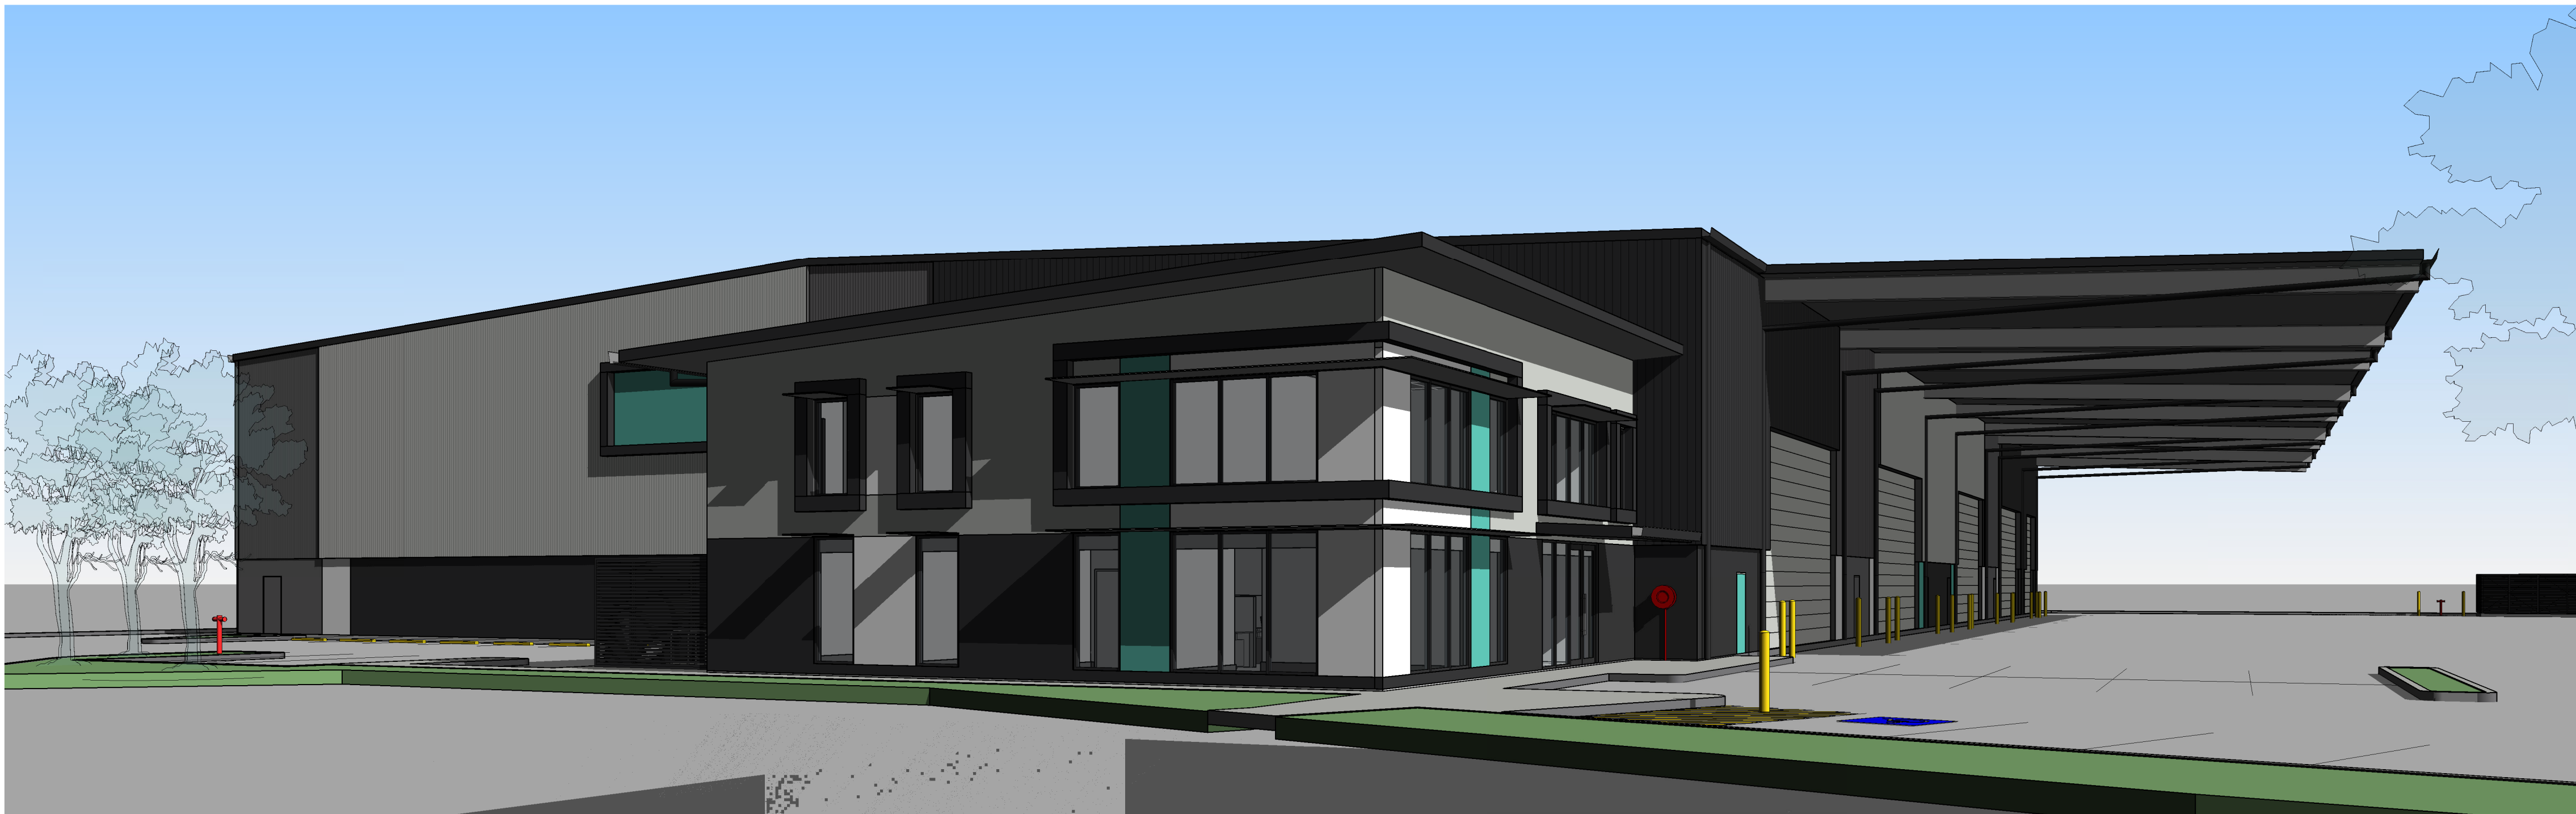


1 PERSPECTIVE 2

PRELIMINARY ONLY
NOT FOR CONSTRUCTION

COPYRIGHT - THIS DOCUMENT IS AND SHALL REMAIN THE PROPERTY OF MULTI SPAN AUSTRALIA GROUP PTY. LTD. THE DOCUMENTS MAY ONLY BE USED FOR THE PURPOSE FOR WHICH IT WAS COMMISSIONED AND IN ACCORDANCE WITH THE TERMS OF ENGAGEMENT. UNAUTHORISED USE OF THIS DOCUMENT IN ANY FORM WHATSOEVER IS PROHIBITED. ©	MULTI SPAN AUSTRALIA DESIGN CONSTRUCT	Architectural & Engineering Design Consultants Construction Management Structural Steel Fabrication & Erection Commercial / Industrial / Residential Developments A.B.N. 31 147 474 628 T 07 3274 4209 F 07 3875 1012 info@multispan.com.au www.multispan.com.au	32 Precision Street, Salisbury, Queensland 4107, Australia	CLIENT:	MS PROJECTS	SITE ADDRESS:	LOT 16 PROXIMITY PLACE	</
---	---	--	--	---------	-------------	---------------	------------------------	--	--	----



1 WEST ELEVATION - COLOUR AND MATERIAL PALETTE
1 : 150

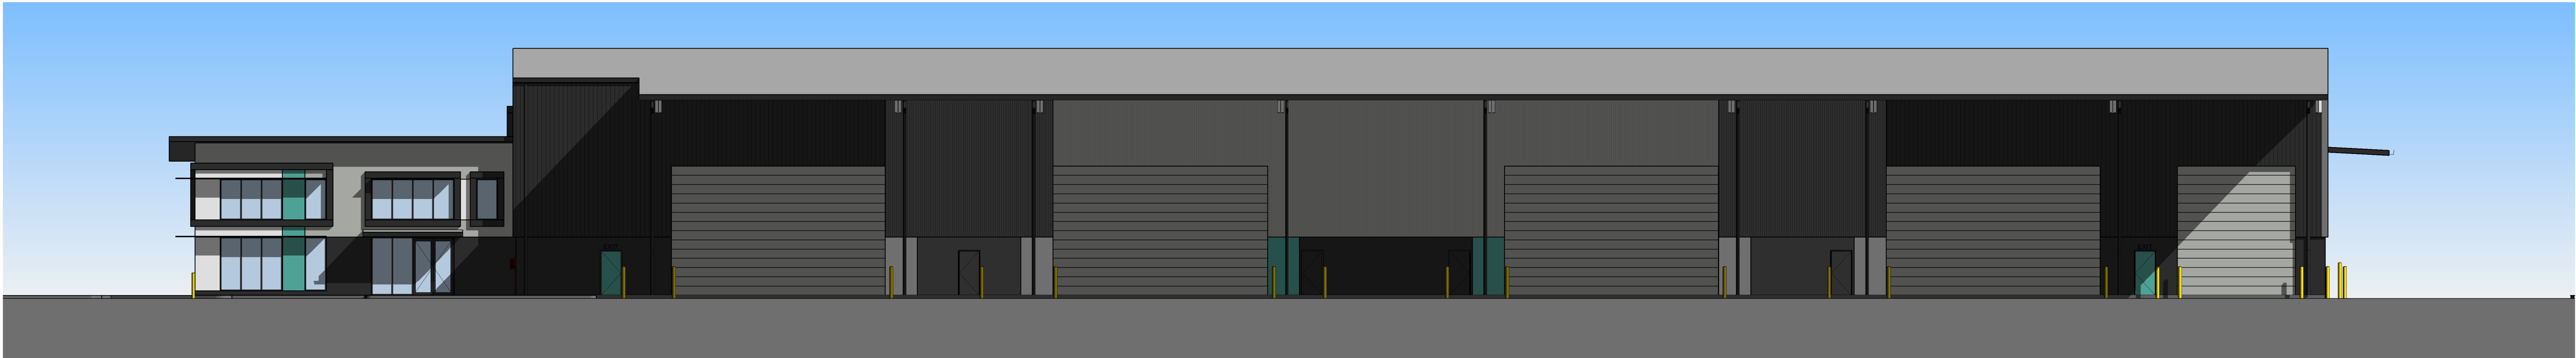


2 SOUTH ELEVATION - COLOUR AND MATERIAL PALETTE
1 : 150



DULUX - MONUMENT


FEATURE PAINT FINISH -
CONCRETE TILT PANELS
& DOORS

COLORBOND FINISH -
FLASHINGS, GUTTERS,
DOWNPIPES & FEATURE
FRAMING TO WINDOWS
& SIGNAGE

 


DULUX - BASALT

FEATURE PAINT FINISH -
CONCRETE TILT PANELS
& DOORS

 


DULUX - SHALE GREY

FEATURE PAINT FINISH -
CONCRETE TILT PANELS
& DOORS

 

ARCO - CORPORATE


FEATURE PAINT FINISH -
CONCRETE TILT PANELS,
DOORS & SIGNAGE

 

DULUX - DOVER WHITE


FEATURE PAINT FINISH -
CONCRETE TILT PANELS

COLORBOND FINISH -
SUNSCREENING 'HEKA
HOODS'

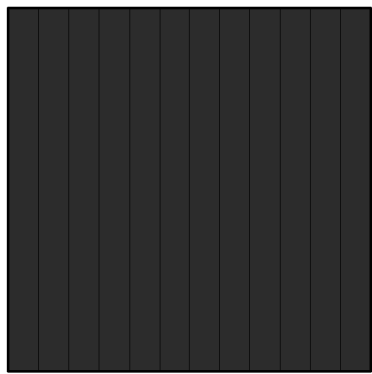


DULUX - MONUMENT

COLORBOND FINISH -
WIDE PAN METAL WALL
CLADDING ON 250 GIRTS

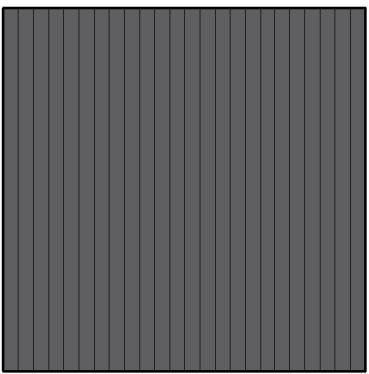


DULUX - BASALT

COLORBOND FINISH -
CORRUGATED METAL
WALL CLADDING ON
150 GIRTS

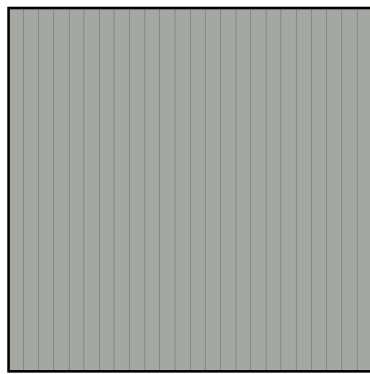

DULUX - MONUMENT

COLORBOND FINISH -
CORRUGATED METAL
WALL CLADDING ON
250 GIRTS

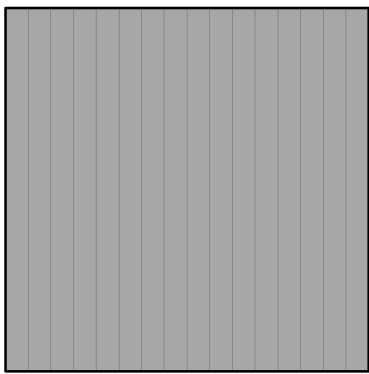


BLUESCOPE - ZINCALUME

WIDE PAN METAL
ROOF SHEETING



DULUX POWDERCOAT
- SILVER KINETIC PEARL

WINDOWS, GLAZING
& DOOR SUITES

 

GLAZING - LOW E,
GREY TINT

WINDOWS, GLAZING
& DOOR SUITES

3 Section - COLOUR+MATERIAL PALETTE
1 : 50

PRELIMINARY ONLY
NOT FOR CONSTRUCTION

COPYRIGHT - THIS DOCUMENT IS AND SHALL REMAIN THE PROPERTY OF MULTI SPAN AUSTRALIA GROUP PTY. LTD. THE DOCUMENTS MAY ONLY BE USED FOR THE PURPOSE FOR WHICH IT WAS COMMISSIONED AND IN ACCORDANCE WITH THE TERMS OF ENGAGEMENT. UNAUTHORISED USE OF THIS DOCUMENT IN ANY FORM WHATSOEVER IS PROHIBITED. ©	 MULTI SPAN AUSTRALIA DESIGN CONSTRUCT	Architectural & Engineering Design Consultants Construction Management Structural Steel Fabrication & Erection Commercial / Industrial / Residential Developments A.B.N. 31 147 474 628 T 07 3274 4209 F 07 3875 1012 info@multispan.com.au www.multispan.com.au	32 Precision Street, Salisbury, Queensland 4107, Australia	CLIENT:	MS PROJECTS	SITE ADDRESS:	LOT 16 PROXIMITY PLACE						SCALE:	@	A1	DRAWN:	AR	CHECKED:	-			
				PROJECT DESCRIPTION:	PRODUCTION FACILITY + OFFICE	DRAWING TITLE(S):	COLOUR + MATERIAL PALETTE									PROJECT NUMBER:	5135		PROJECT START DATE:	26.07.22		