



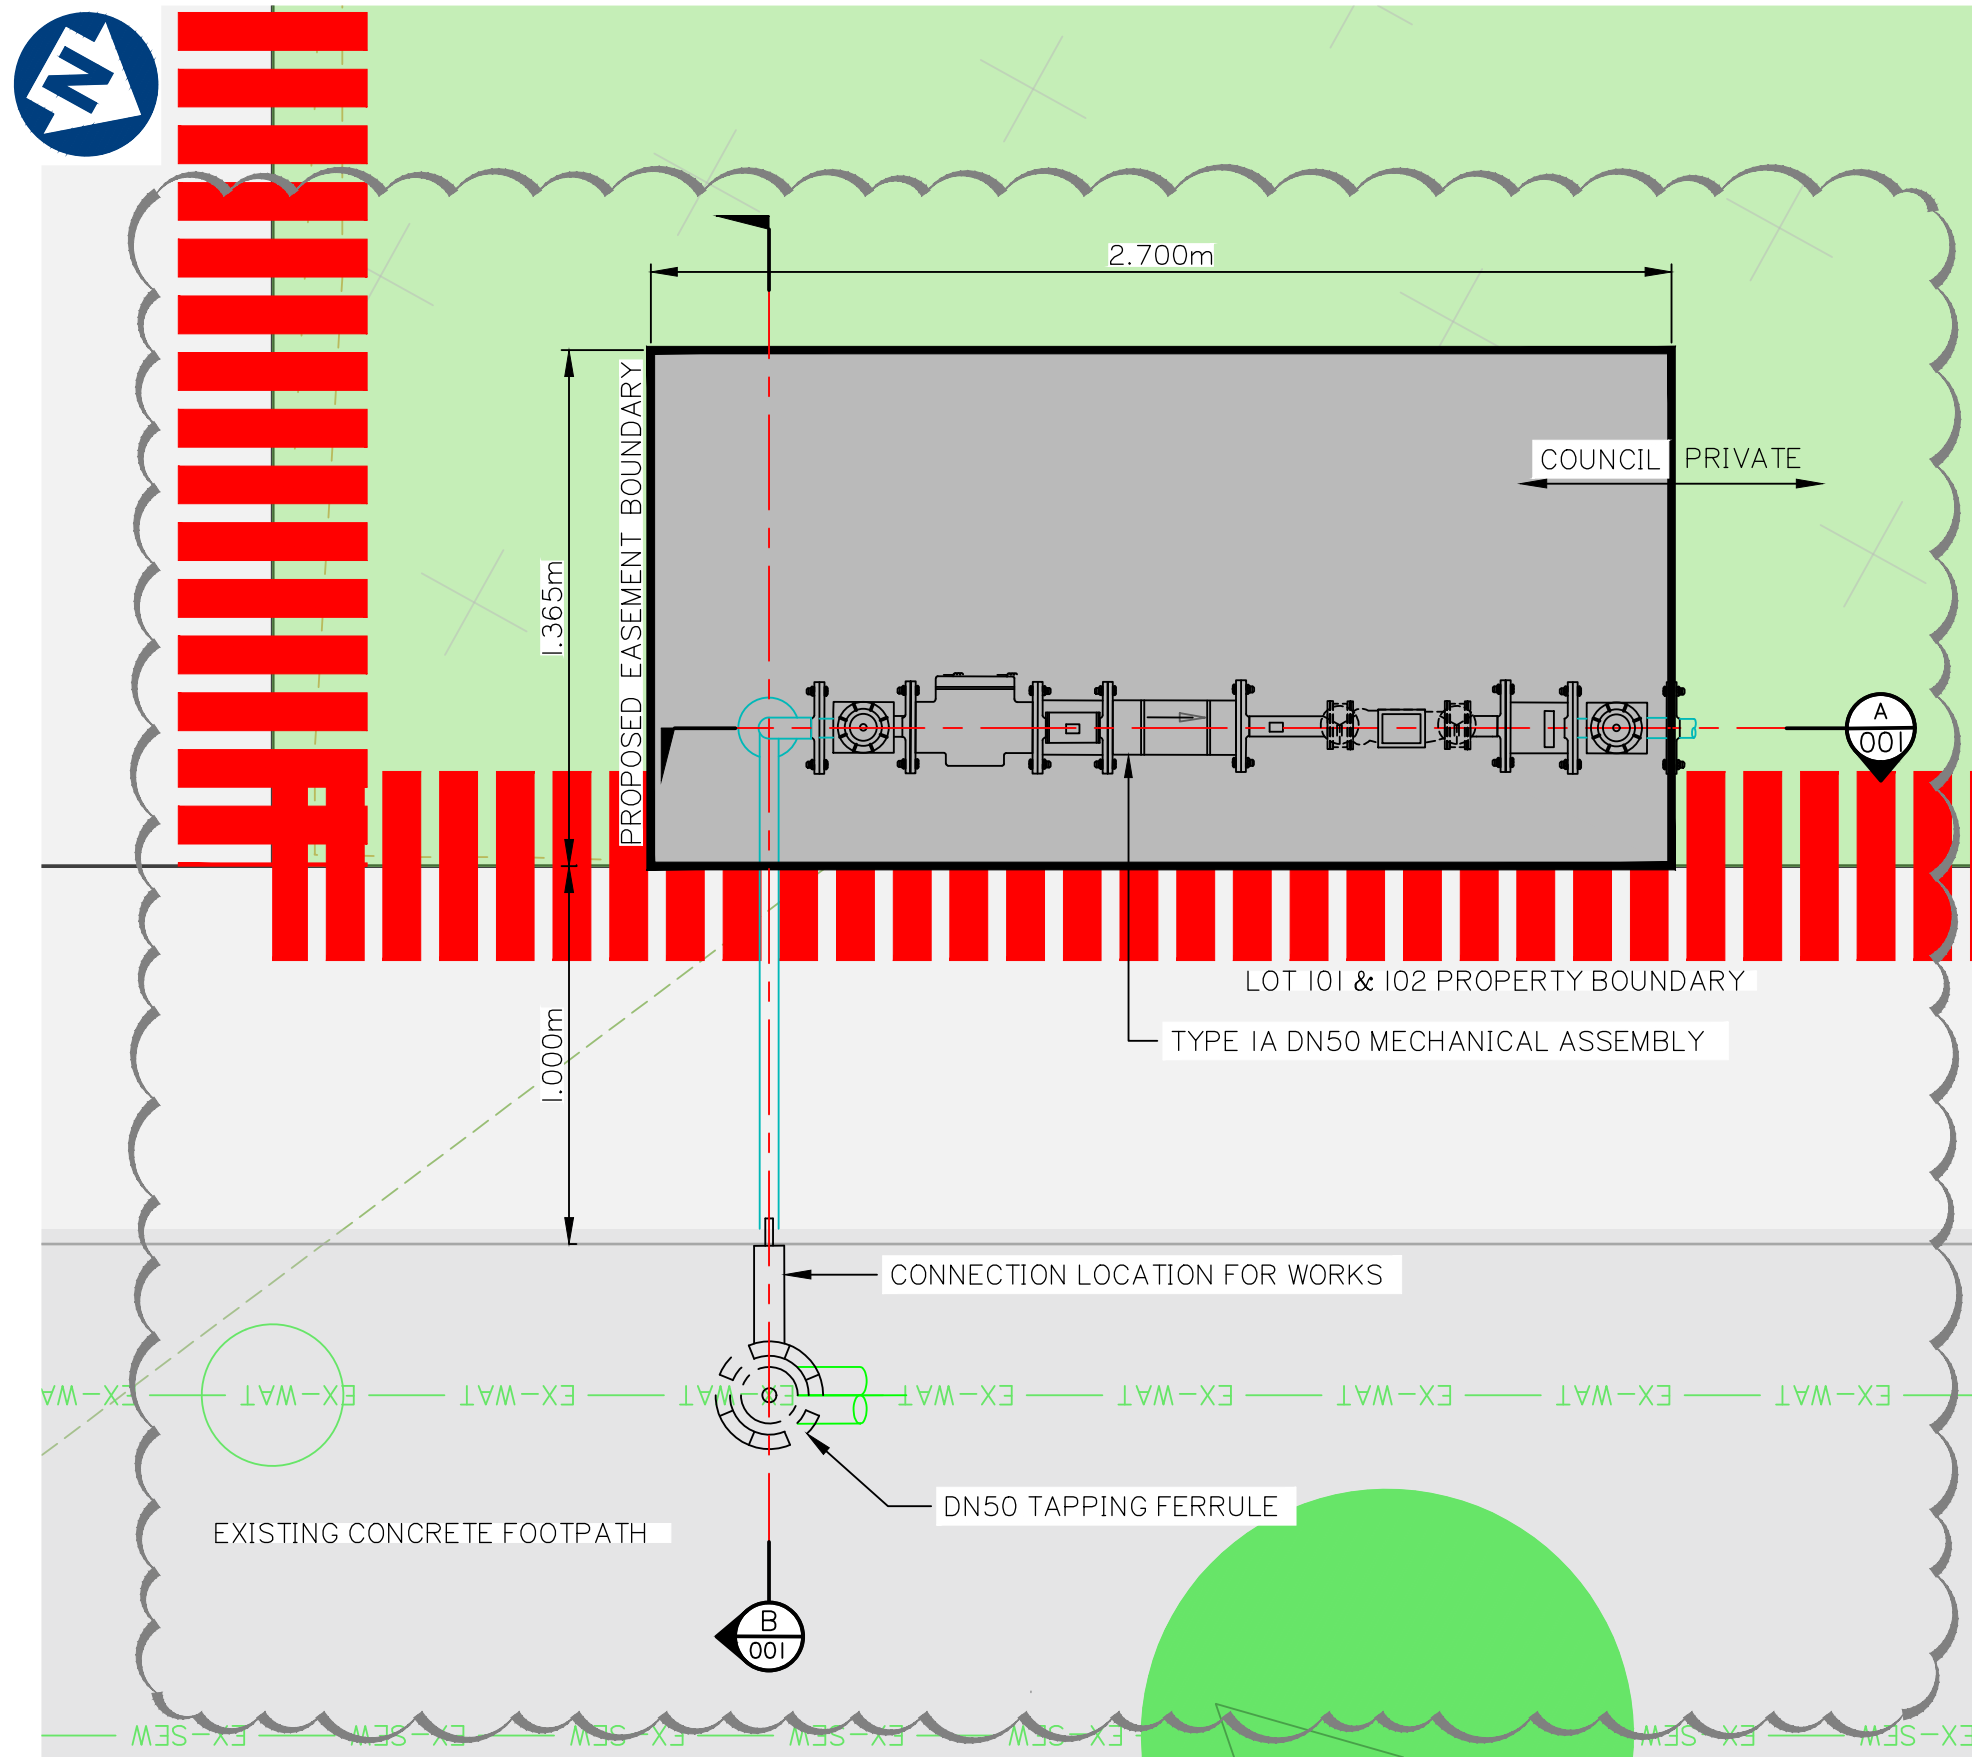


METER ARRANGEMENT PLAN – INSET A

SCALE 1:20

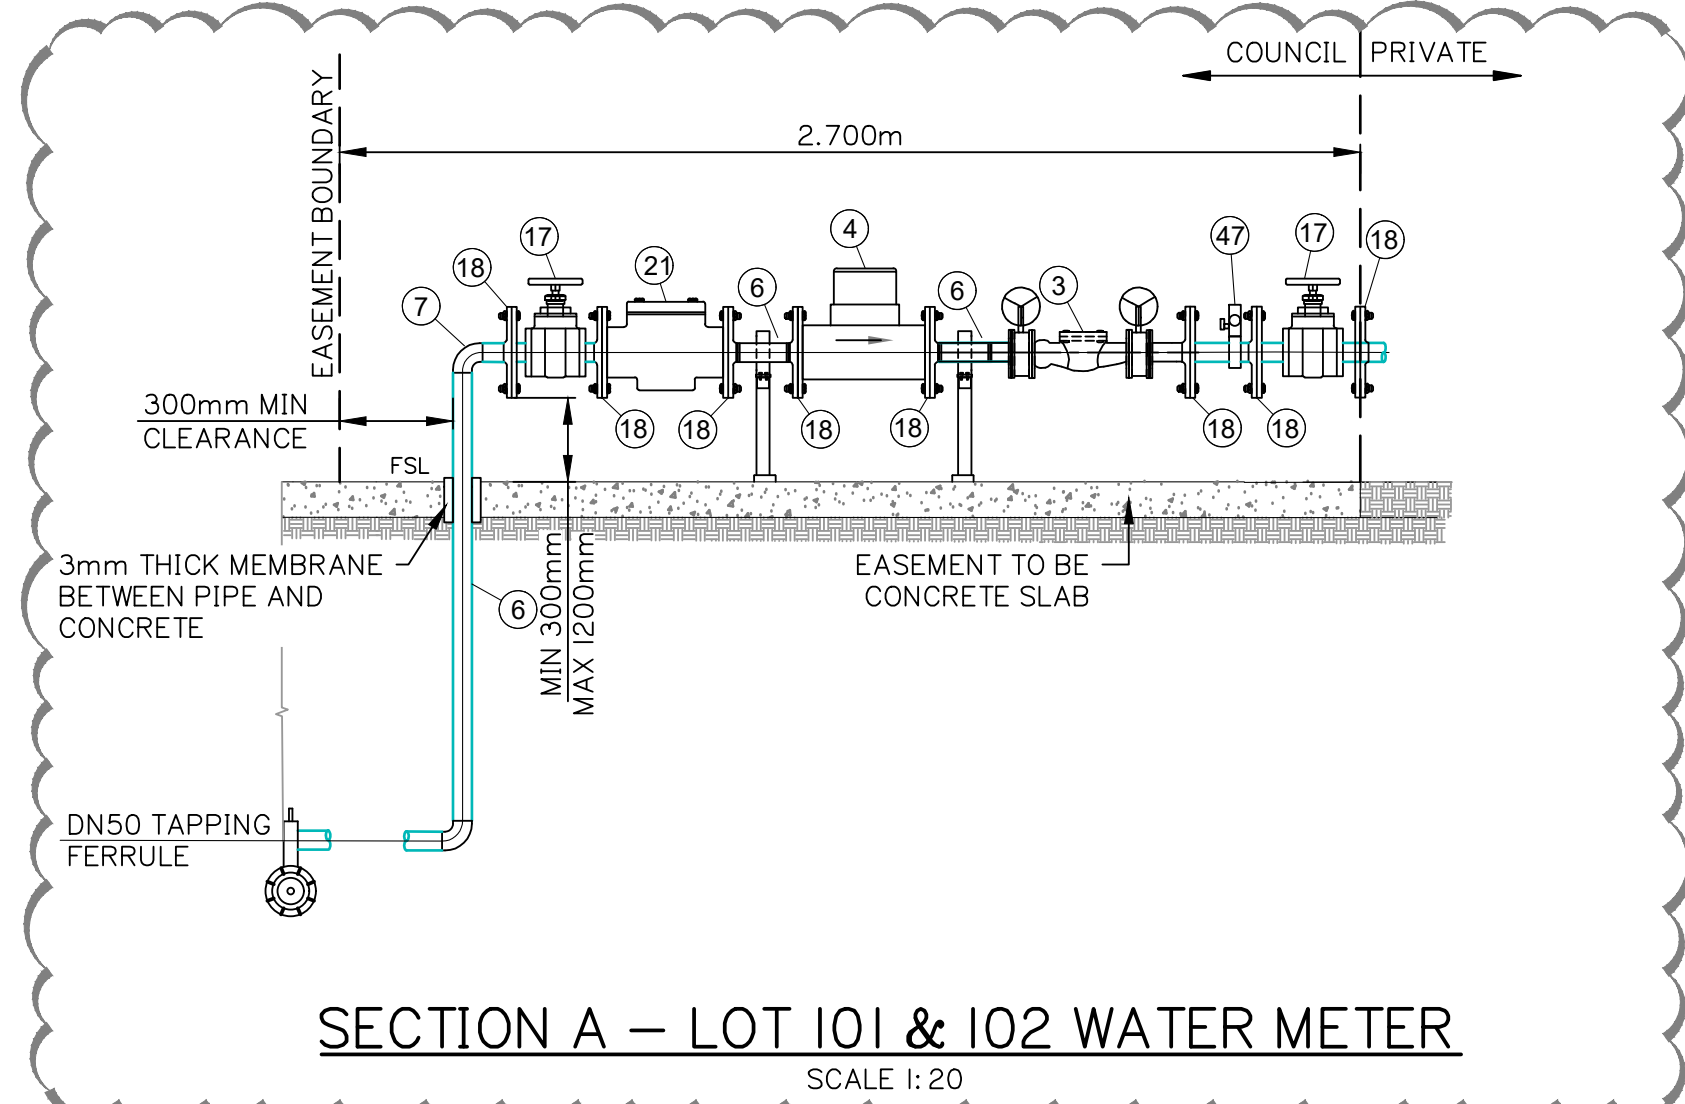

SECTION A – LOT 101 & 102 WATER METER

SCALE 1:20

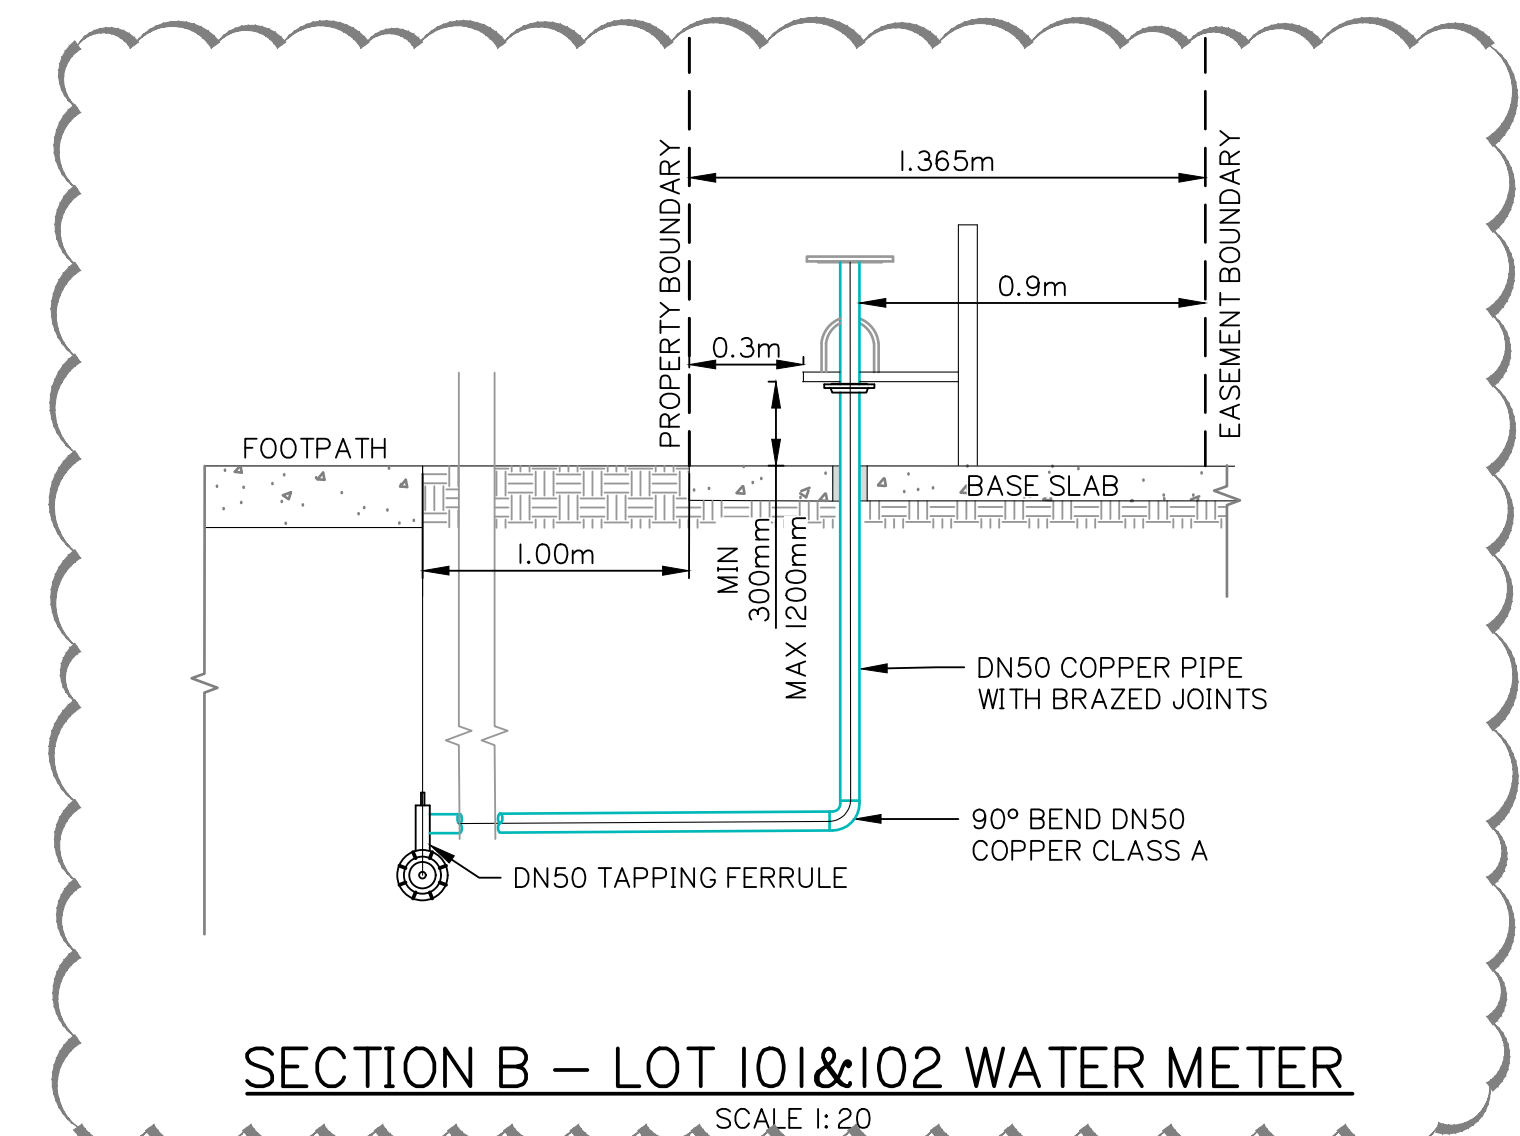


SECTION B – LOT 101&102 WATER METER

SCALE 1:20

WATER FITTING SCHEDULE

No	DESCRIPTION
4	50mm MECHANICAL WATER METER
6	DN50 COPPER PIPE WITH BRAZED JOINTS
7	90° BEND DN50 COPPER CLASS A
17	DN50 BSP BRASS BALL/GLOBE VALVE
18	SCREW ON FLANGE CONNECTOR
21	DN50 IN-LINE BASKET STRAINER
47	DN50 TEST PORT
3	DN50 SWING CHECK VALVE

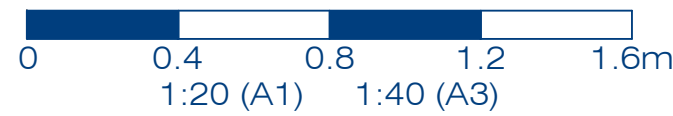


ON LOT WATER METER WORKS LIVE WORKS SCHEDULE – WATER

No.	DESCRIPTION	DIA. MAIN	ESL	IL	DEPTH TO INVERT (ESL)
I(A)	CONNECT INTO 50MM DIAMETER TAPPING FERRULE OR READYTAP POTABLE WATERMAIN AND LEAD IN FOR METER ASSEMBLY.	50	10.6	9.8	0.80

NOTES:

- WATER METER ASSEMBLY FITTINGS AND PIPEWORK TO BE AS PER CoGS WATER METER STANDARD DRAWING II-151 A AND TO BE READ IN CONJUNCTION WITH THE MATERIALS AND ASSEMBLY SPECIFICATIONS AND COMPONENT SCHEDULES FOR PROPERTY SERVICE INSTALLATIONS AND METER AND SUB-METER ASSEMBLIES.
- CONTRACTOR TO CONFIRM LOCATIONS AND LEVELS OF EXISTING SERVICES PRIOR TO COMMENCEMENT OF WORKS AND NOTIFY SUPERINTENDENT IF DIFFERENT FROM THOSE SHOWN.
- WATER METER TO BE OFFSET WITHIN CONCRETE SLAB EASEMENT TO PROVIDE 900mm WORKING SPACE AS PER STANDARD DRAWING II-150 REV A.

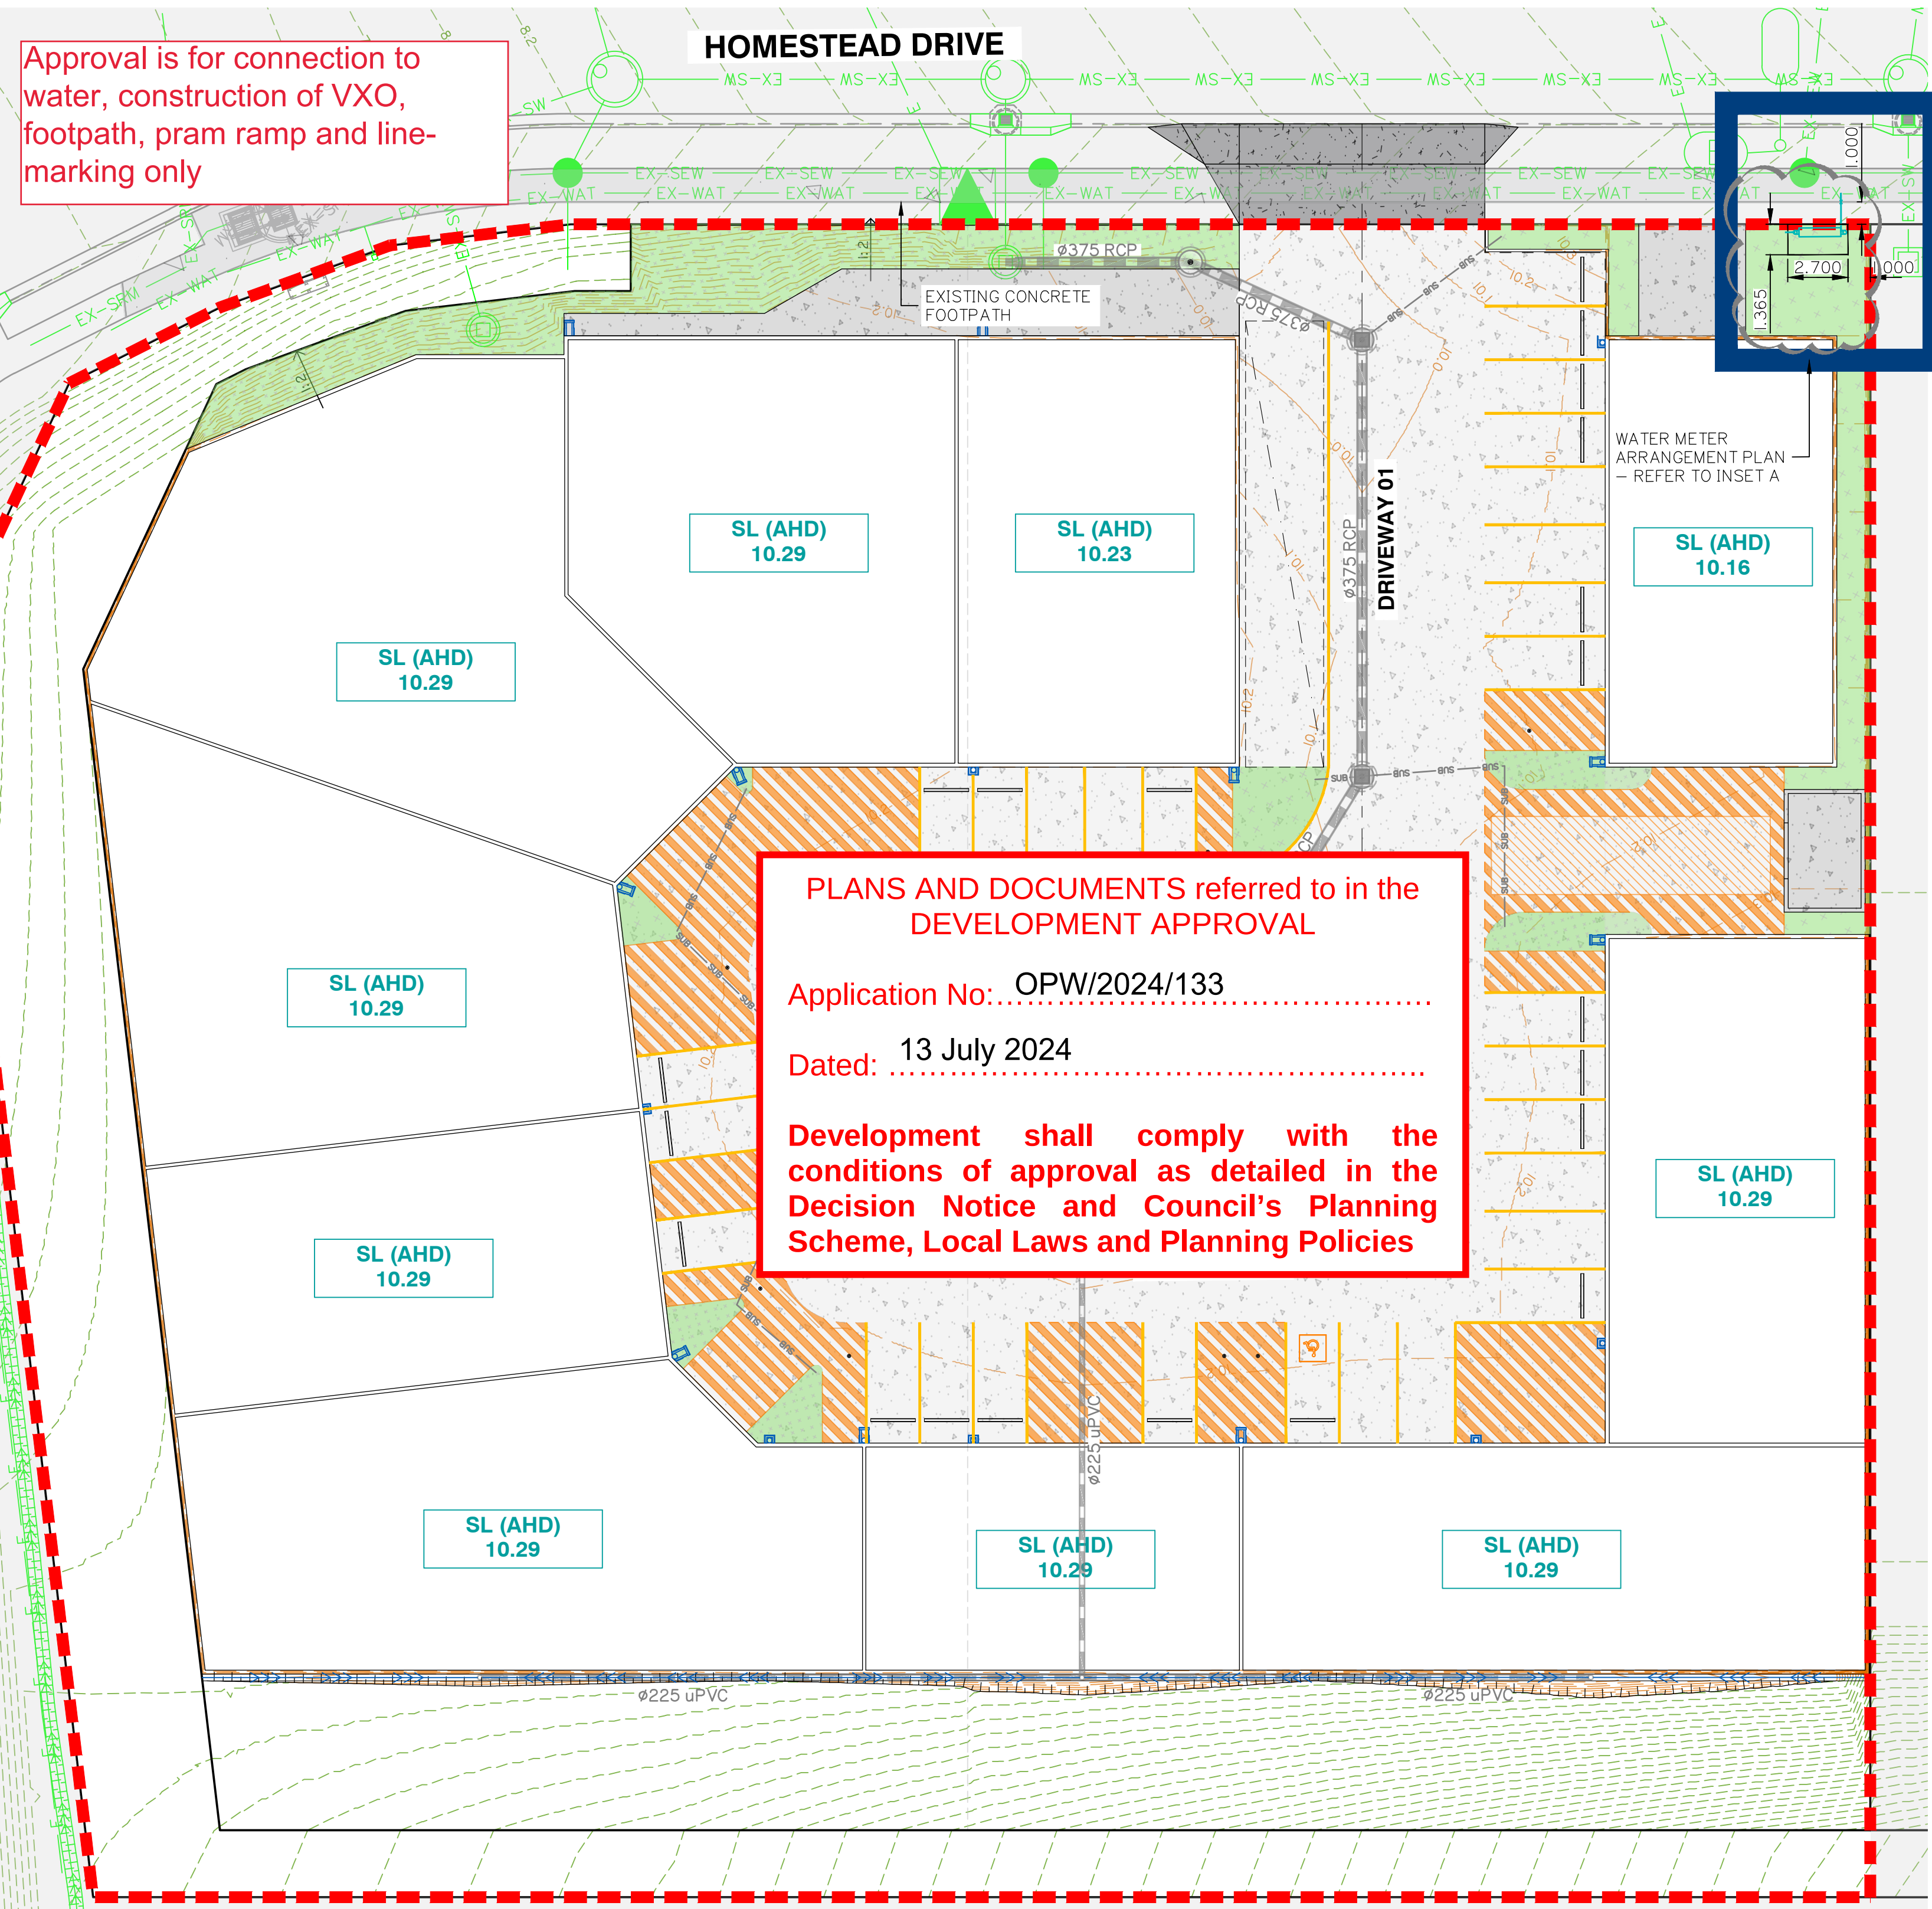

WATER METER PLAN AND DETAILS

Client:

DEVMOZ
PROPERTIES PTY LTD

Project:

1-5 HOMESTEAD DR
DEVELOPMENT

Site Address:

LOT 101&102 on SP316137
1 & 5 HOMESTEAD DRIVE
STAPYLTON, QLD 4207

RPD:

Lot: 101 and 102
Plan: SP316137
Local Authority: CoGC
Level Datum: AHD
Meridian: -
PSM:
RL:

ISSUED FOR APPROVAL

©2012 Gassman Development Perspectives
All rights reserved. No part of this document may be reproduced or transmitted in any form or by any means, electronic, mechanical, photocopying, recording, or otherwise, without the written permission of Gassman Development Perspectives.
THIS DRAWING IS INTENDED TO BE PRINTED IN COLOUR. ALL DRAWINGS ARE TO BE READ IN CONJUNCTION WITH GENERAL NOTES.

Drawing Title:

WATER METER
PLAN AND DETAILS

Rev	Date	Description	DRN	CHK
C	11/06/24	IR RESPONSE	ML	MG
B	22/05/24	WM LOCATION UPDATED	ML	MG
A	13/03/24	ORIGINAL ISSUE	ML	MG
Rev	Date	Description	DRN	CHK

DIMENSIONS IN METRES EXCEPT WHERE SHOWN OTHERWISE. A1 UNREDUCED. CULVERT AND PIPE SIZES IN MILLIMETRES. A3 REDUCED.

Scale:



PROJECT NORTH POINT



Project No: 6228

Designed: JH

Drafted: ML

Approved:

MG

RPEQ

16939

Signed:

Date:

11/06/2024

Drawing No:

6228 ENG WM 001

Revision

C