

Client:



McNab Developments
(QLD) Pty Ltd

Project:

**WAREHOUSE
DEVELOPMENT**

Site Address:

**VANTAGE YATALA Lot-120
EASTRIDGE STREET
STAPYLTON, QLD 4207**

RPD:

Lot: 120
Plan: SP329476
Local Authority: CoGC

Level Datum: AHD
Meridian:
PSM:
RL:



ISSUED FOR APPROVAL


©2012 Gassman Development Perspectives
All rights reserved. No part of this document may be reproduced or transmitted in any form or by any means, electronic, mechanical, photocopying, recording, or otherwise, without the written permission of Gassman Development Perspectives.

THIS DRAWING IS INTENDED TO BE PRINTED IN COLOUR.
ALL DRAWINGS ARE TO BE READ IN CONJUNCTION WITH
GENERAL NOTES.

Drawing Title:

**VEHICLE CROSSING
PLAN AND DETAILS
SHEET 1 OF 3**

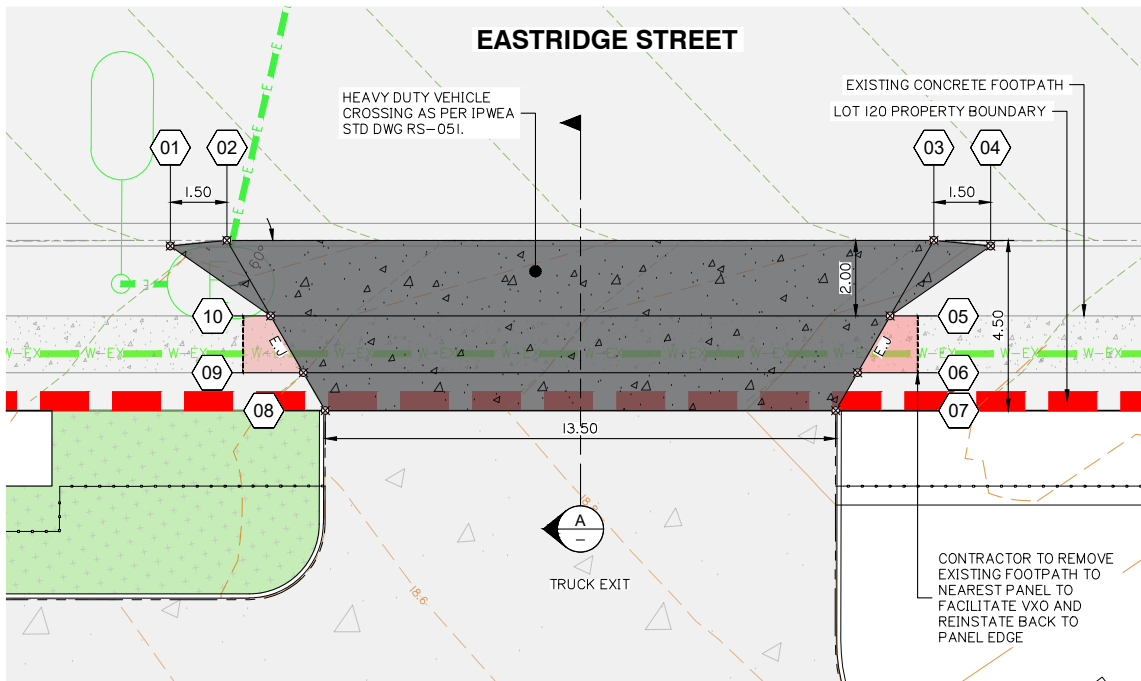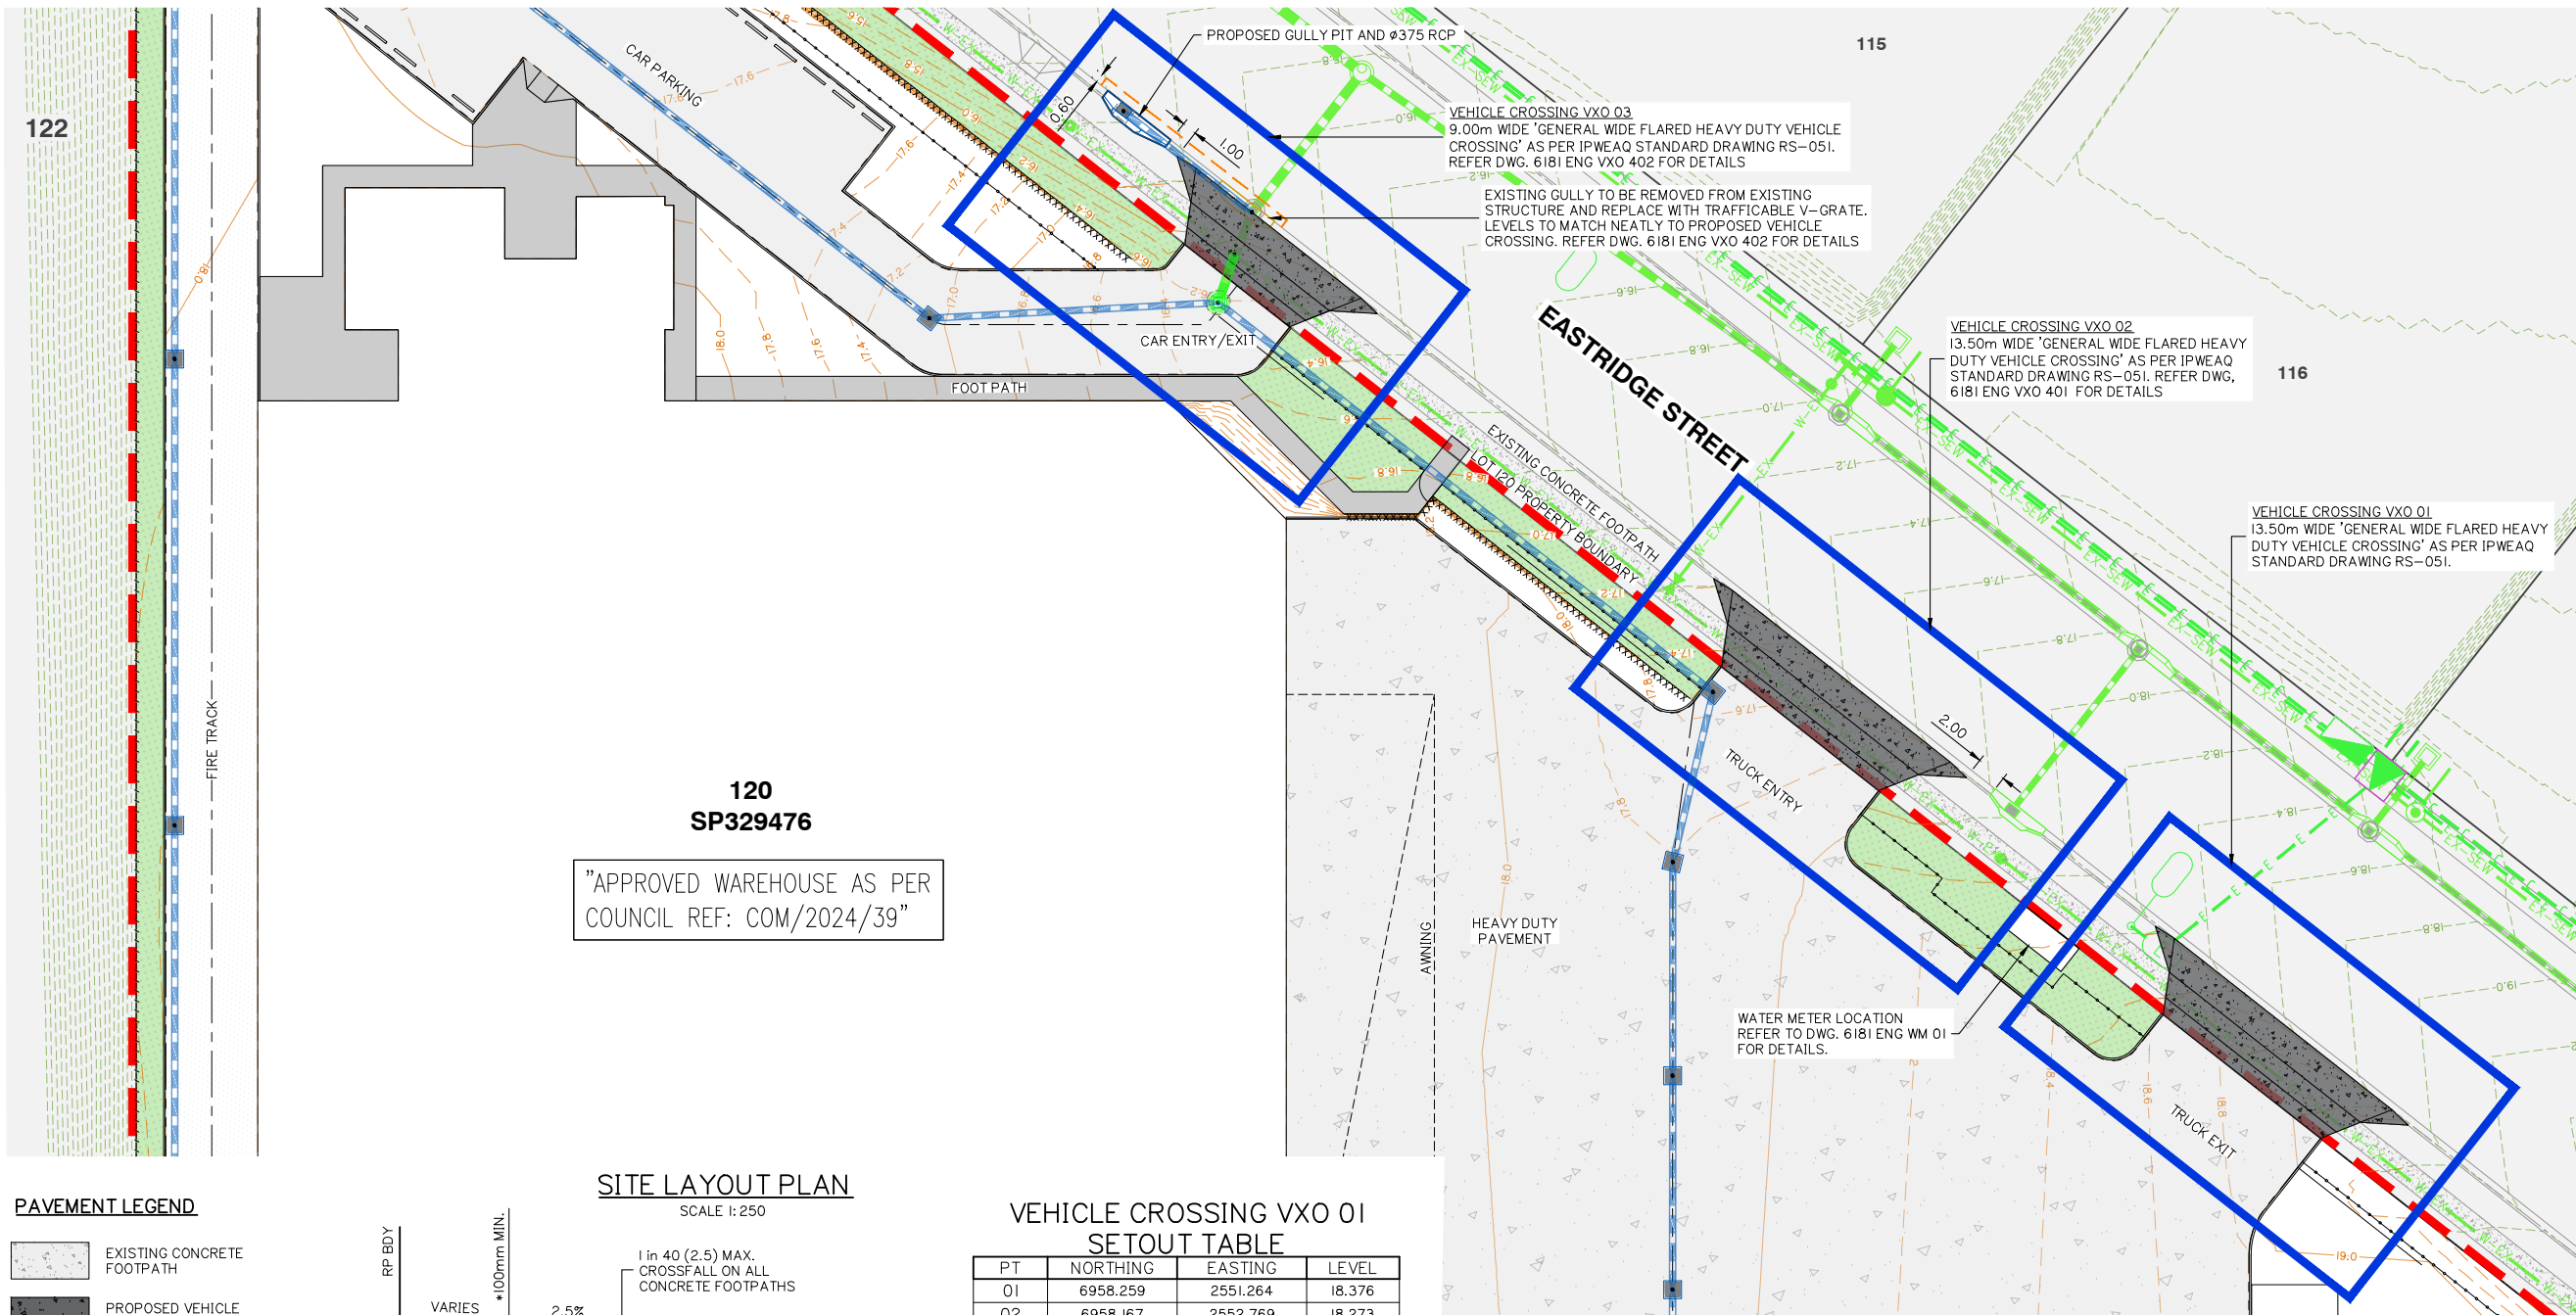


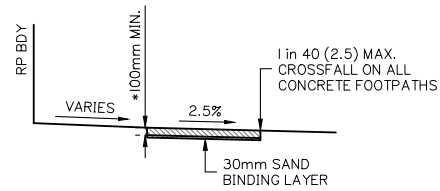

TYPICAL DETAIL
1.5m CONCRETE FOOTPATH
NOT TO SCALE


VEHICLE CROSSING VXO 02 SETOUT TABLE

PT	NORTHING	EASTING	LEVEL
01	6964.342	2513.796	17.174
02	6964.250	2515.301	17.071
03	6961.254	2533.755	17.663
04	6960.865	2535.212	17.861
05	6959.465	2532.295	17.851
06	6958.123	2531.200	17.861
07	6957.228	2530.470	19.075
08	6959.391	2517.144	17.467
09	6960.471	2516.735	17.397
10	6962.090	2516.120	17.332

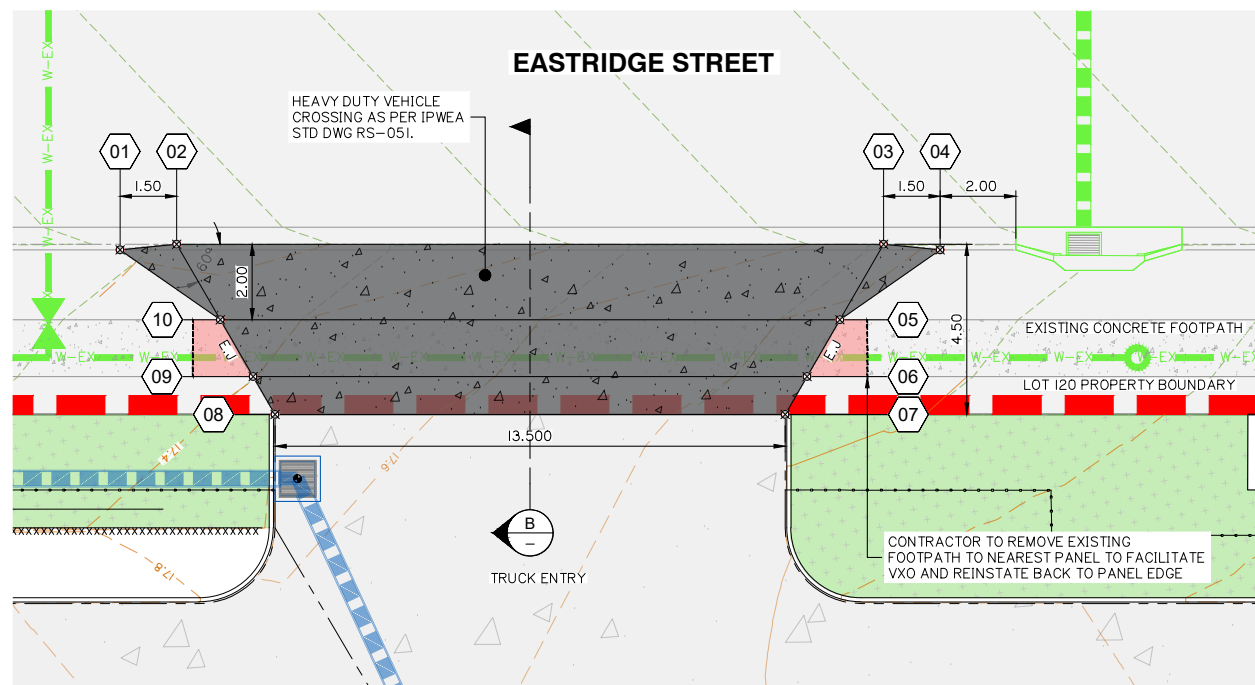

VEHICLE CROSSING VX0 02

SCALE 1:100

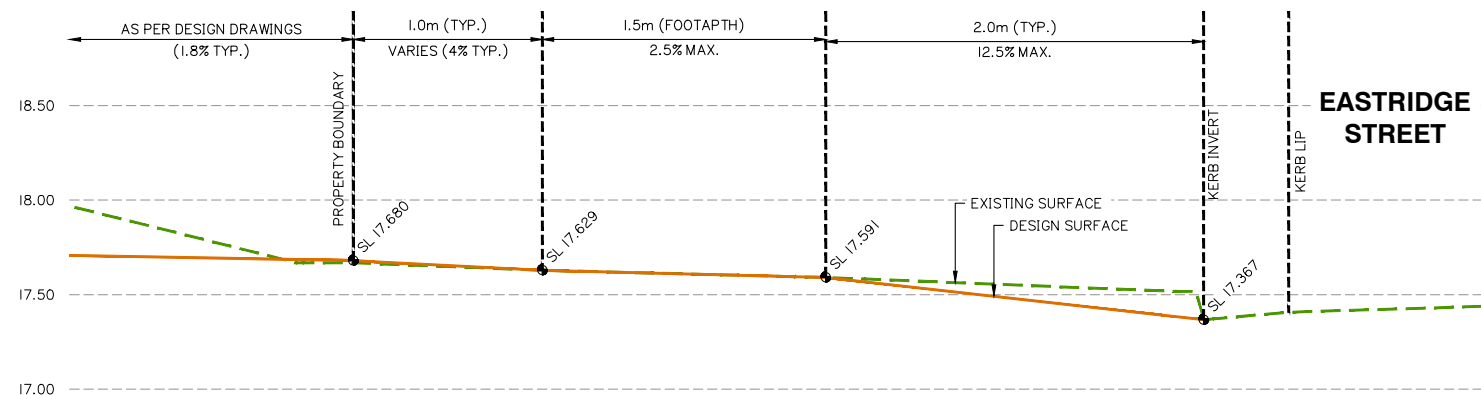


VEHICLE CROSSING VX0 02-SECTION

SCALE 1:20

B
-

6181 ENG VXO 401 A

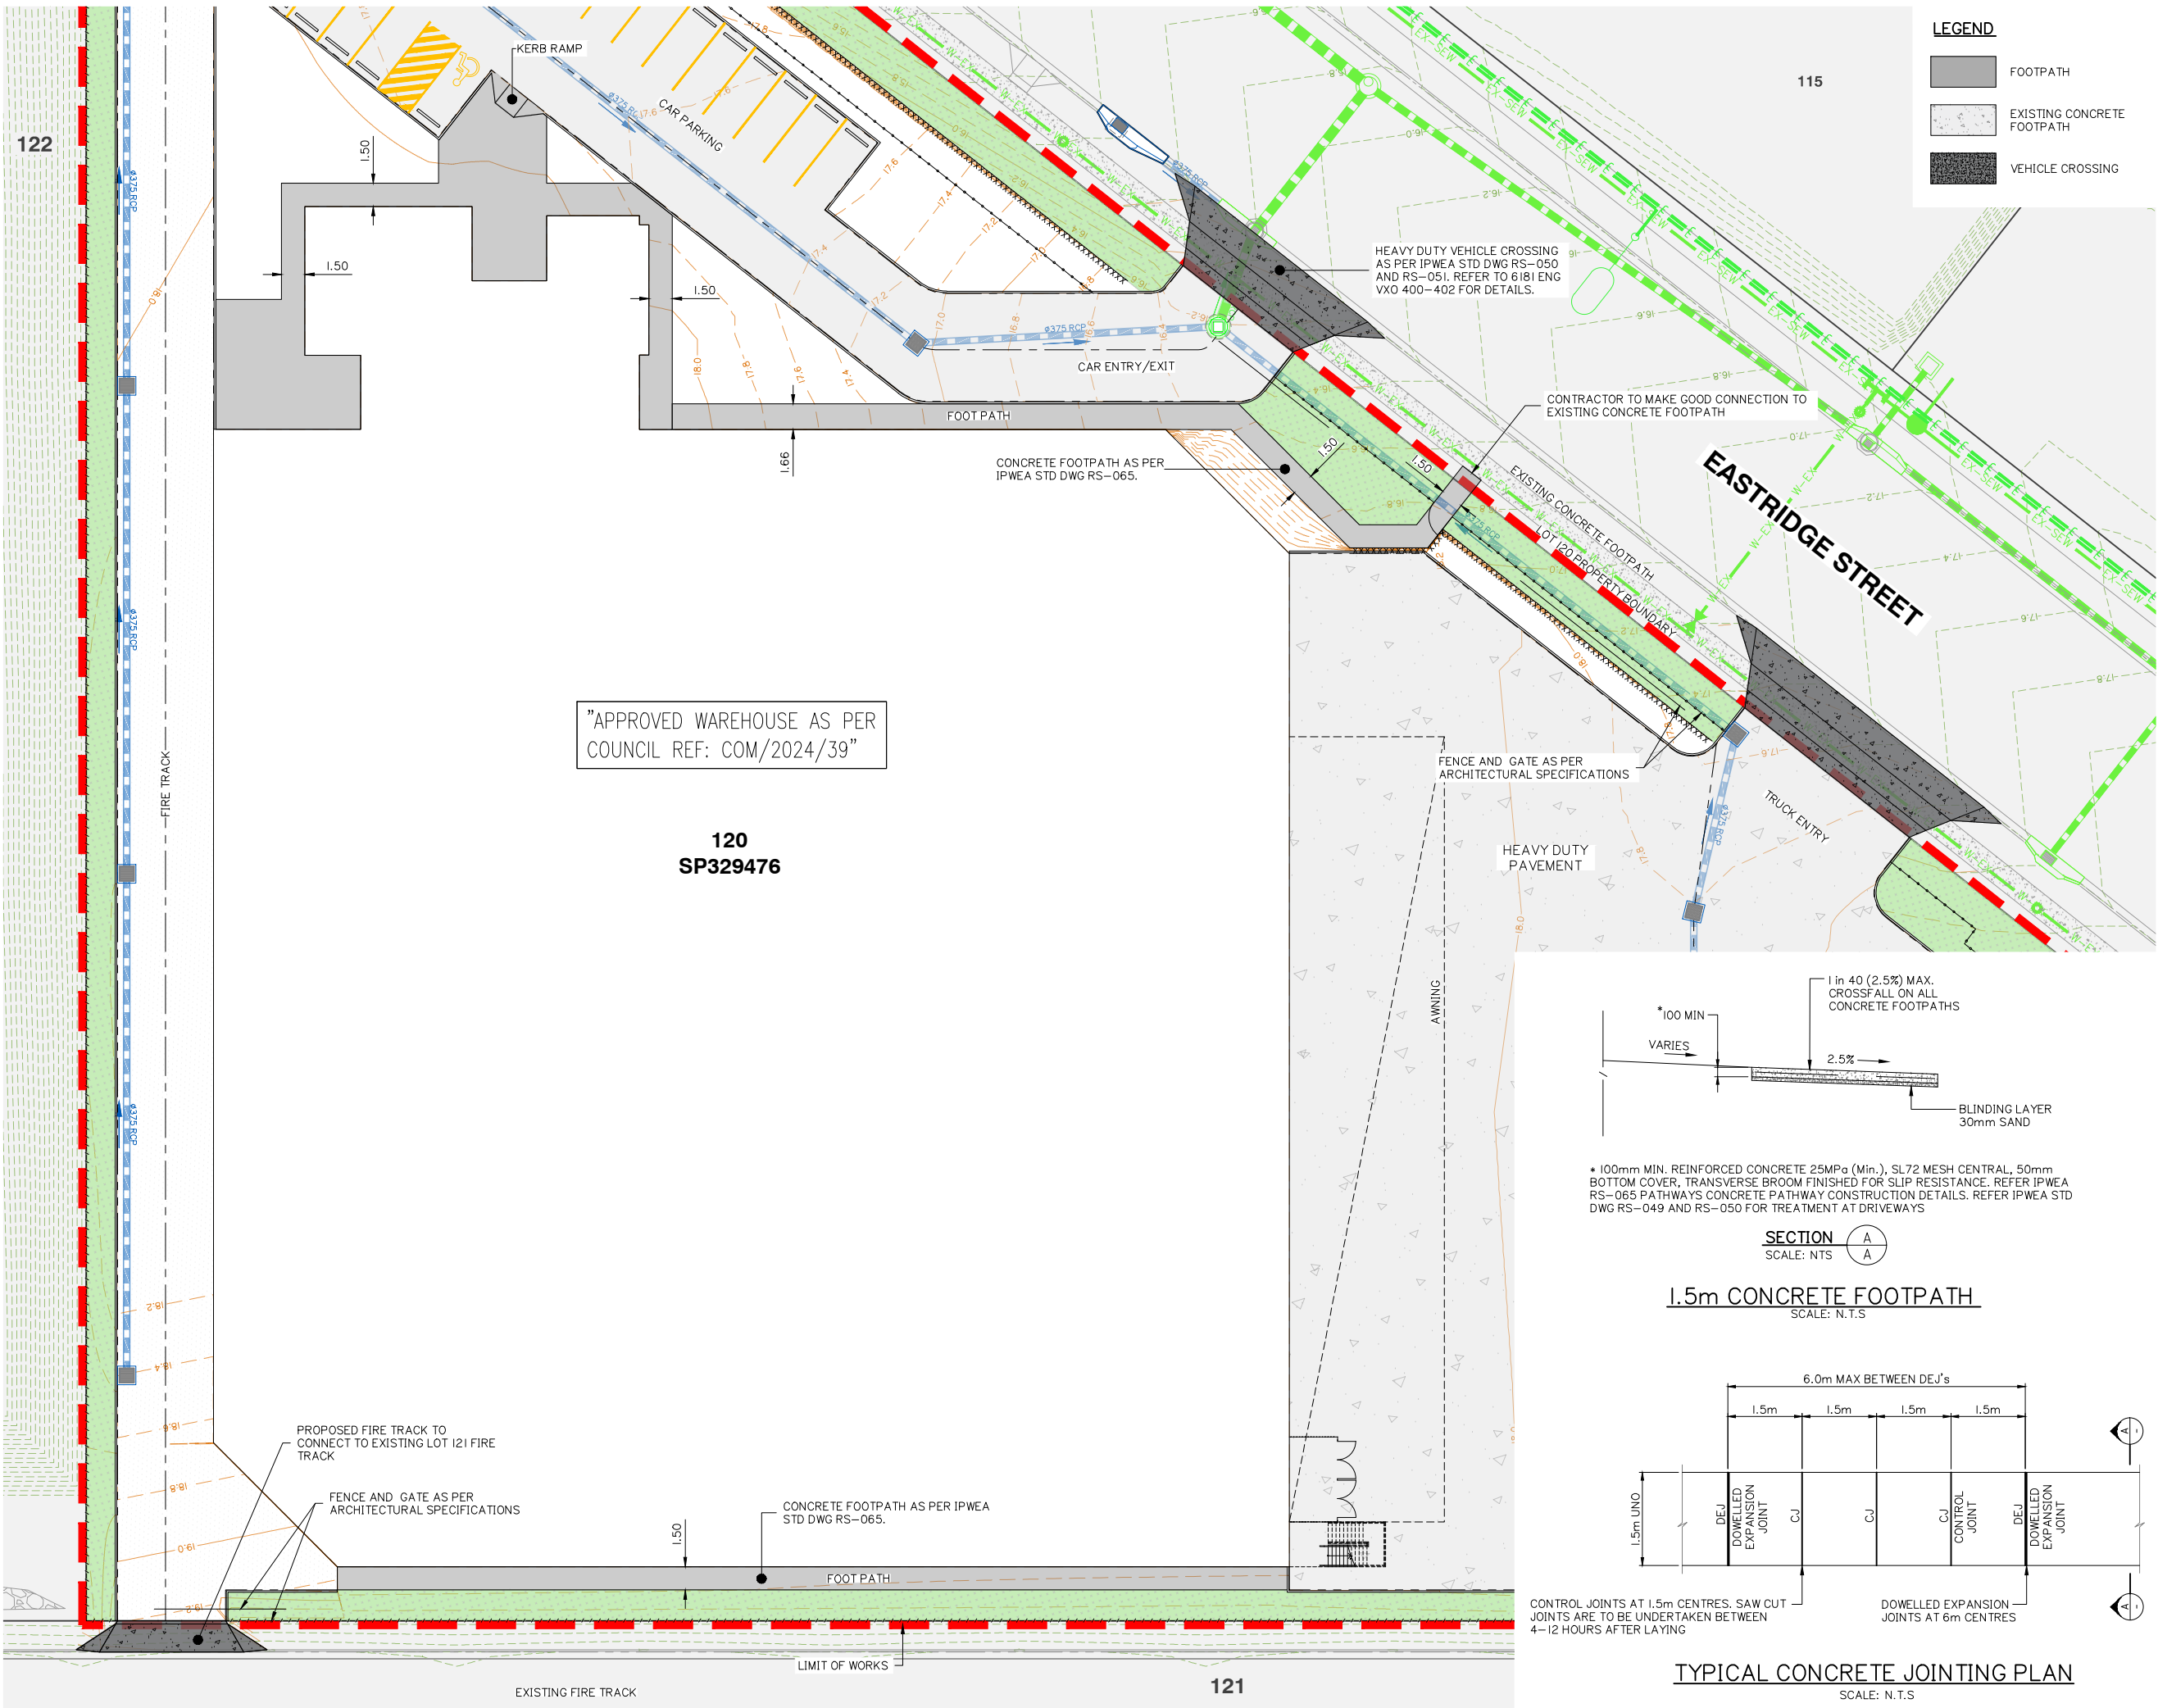

Client:



Project:

**WAREHOUSE
DEVELOPMENT**

Site Address:

**VANTAGE YATALA Lot-120
EASTRIDGE STREET
STAPYLTON, QLD 4207**

RPD:

Lot: 120
Plan: SP329476
Local Authority: CoGC

Level Datum: AHD
Meridian:
PSM:
RL:

ISSUED FOR APPROVAL

©2012 Gassman Development Perspectives
All rights reserved. No part of this document may be reproduced or
transmitted in any form or by any means, electronic, mechanical,
photocopying, recording, or otherwise, without the written permission
of Gassman Development Perspectives.
THIS DRAWING IS INTENDED TO BE PRINTED IN COLOUR.
ALL DRAWINGS ARE TO BE READ IN CONJUNCTION WITH
GENERAL NOTES.

Drawing Title:

**FOOTPATH CONNECTION
LAYOUT PLAN**

Rev	Date	Description	ML	MG
A	16/07/24	ORIGINAL ISSUE	ML	MG

DIMENSIONS IN METRES EXCEPT WHERE SHOWN OTHERWISE
CULVERT AND PIPE SIZES IN MILLIMETRES

A1 UNREDUCED
A3 REDUCED

Scale:
0 4 8 12 16m
1:200 (A1) 1:400 (A3)

PROJECT NORTH POINT



Project No:	6181	Revision	
Designed:	JH	Drafted:	ML
Approved:			MG
RPEQ			16939
Signed:			
Date:			16/07/2024
Drawing No:	6181 ENG OPW 480	Revision	A