



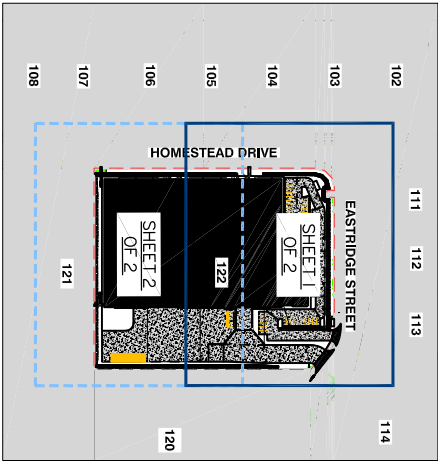

RETAINING WALLS SUBJECT TO BUILDING PERMIT AS PER OPW CONDITIONS

KEY PLAN

SCALE 1:2500

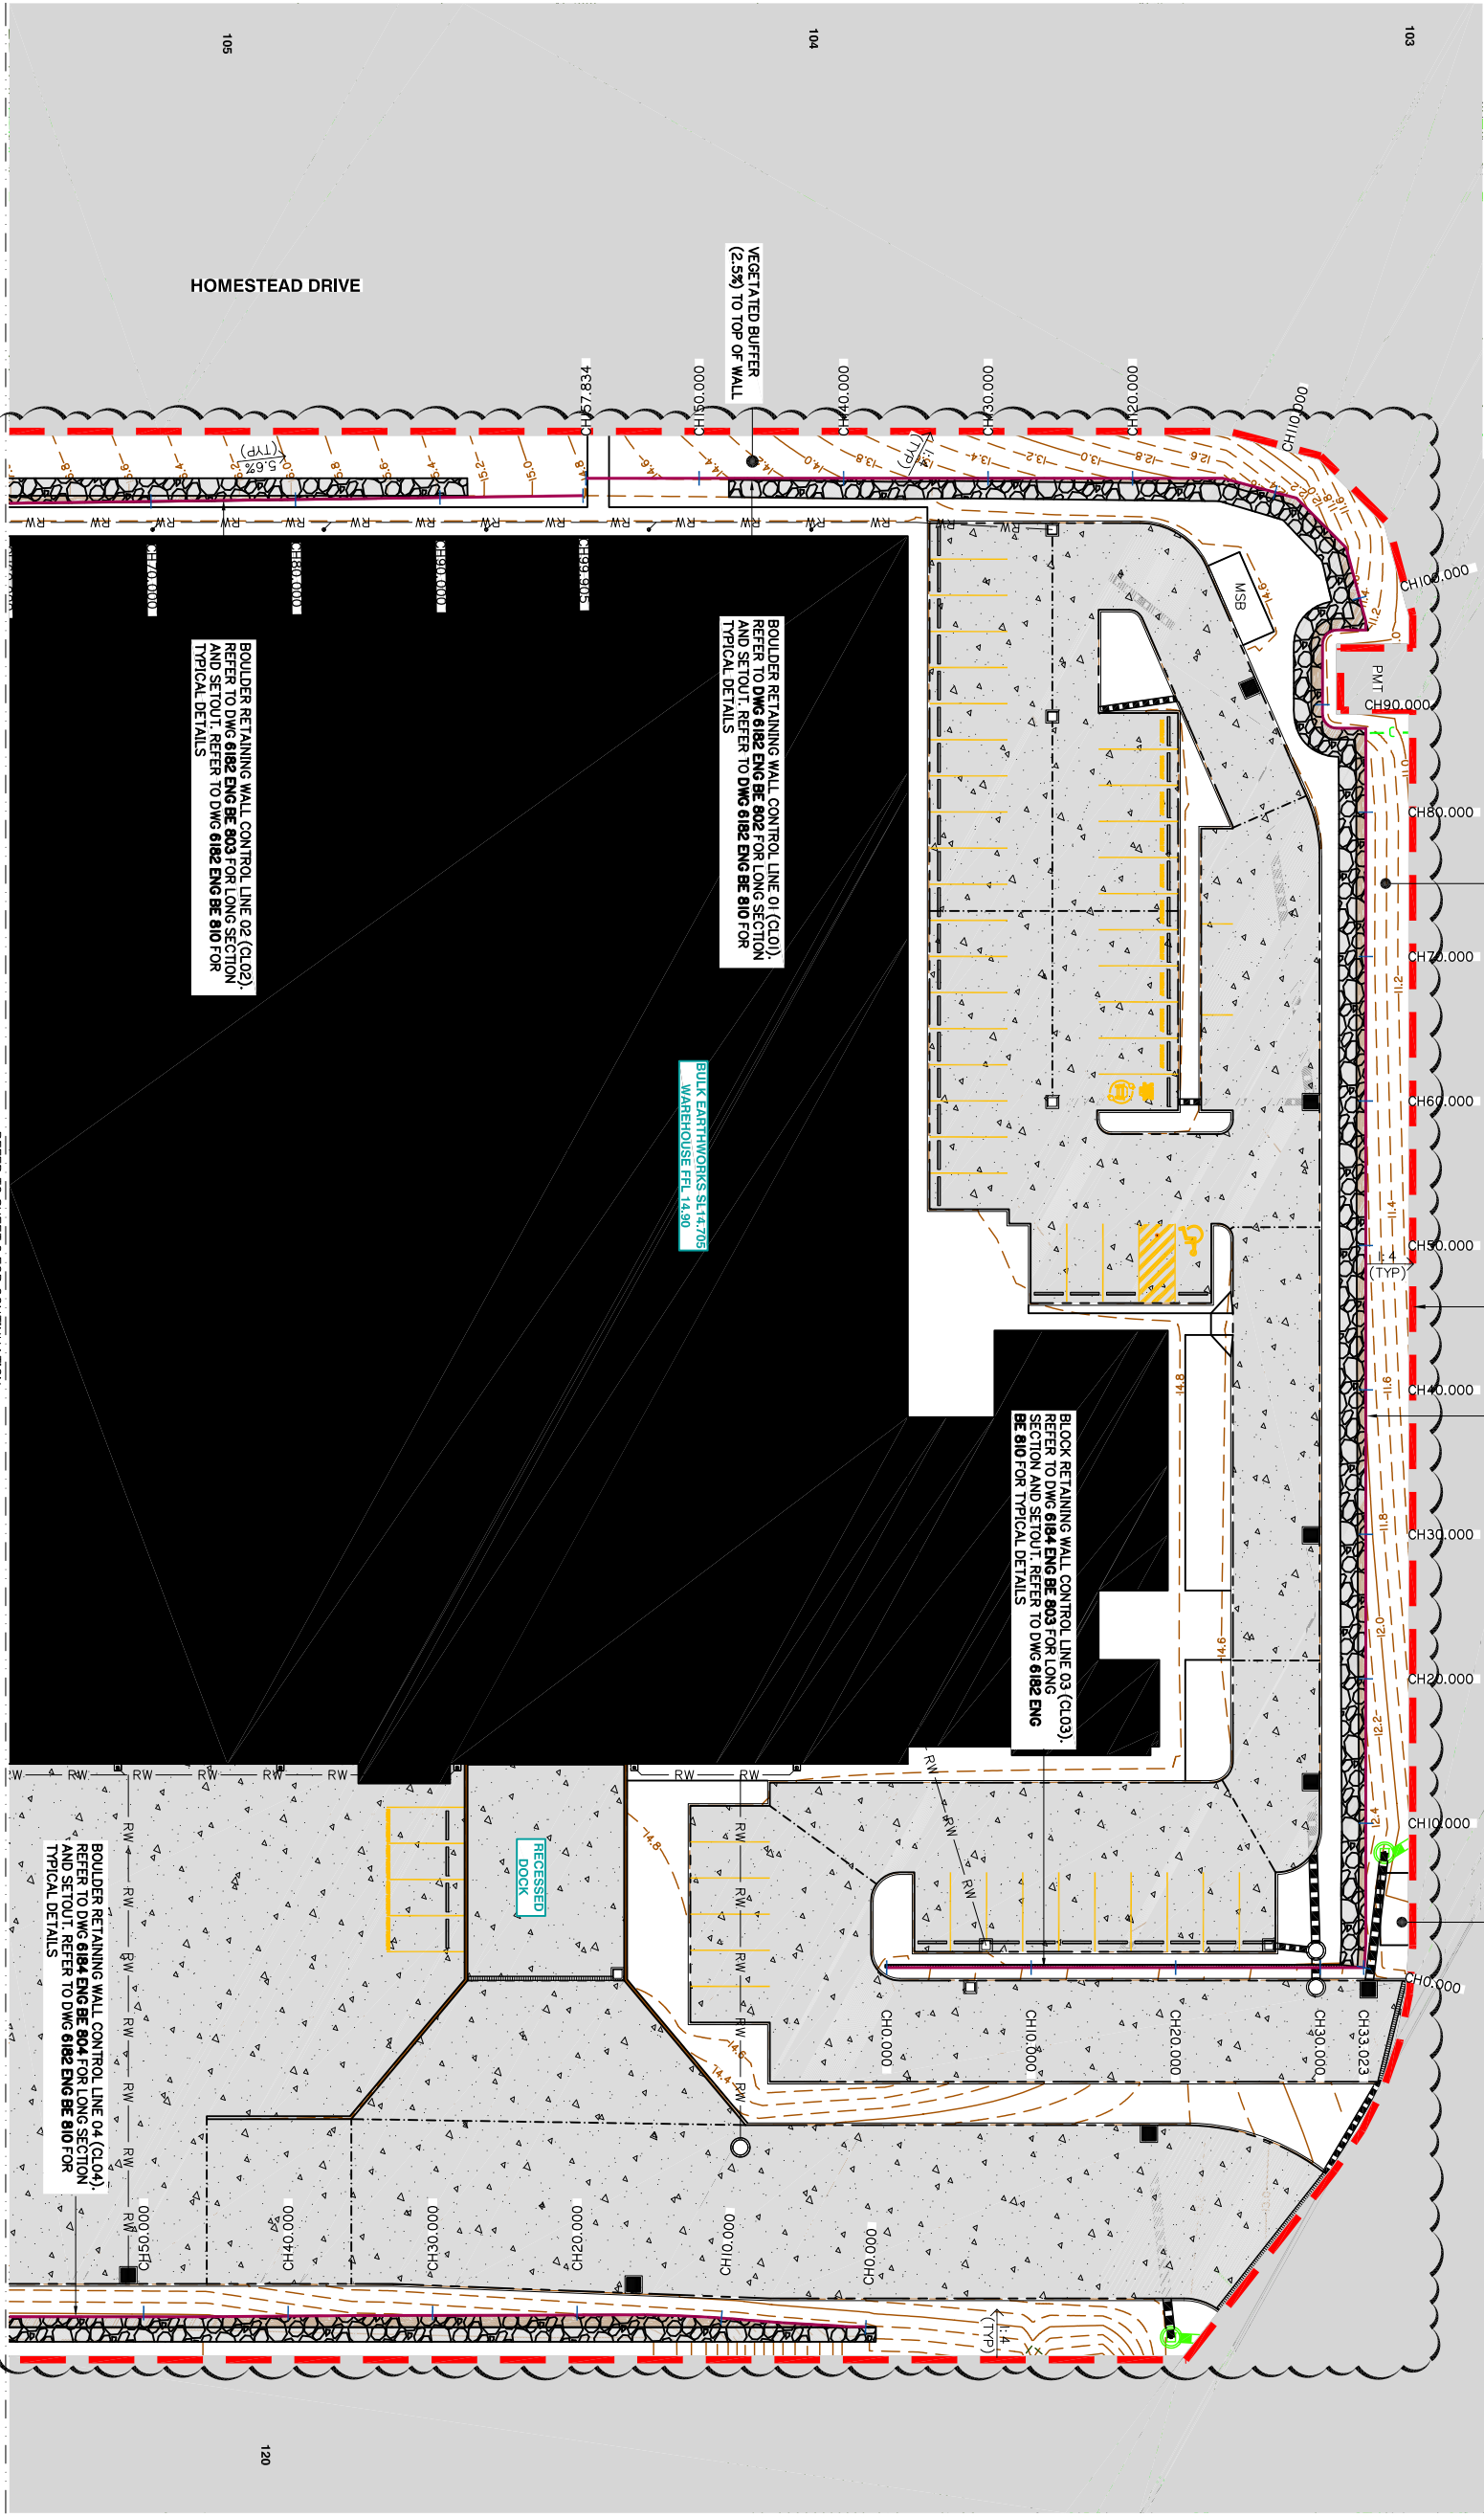

RETAINING WALL LAYOUT PLAN SHEET 1 OF 2

|            |            |    |    |     |
|------------|------------|----|----|-----|
| 0          | 5          | 10 | 15 | 20m |
| 1:250 (A1) | 1:500 (A3) |    |    |     |



