



Section 3 PLANS


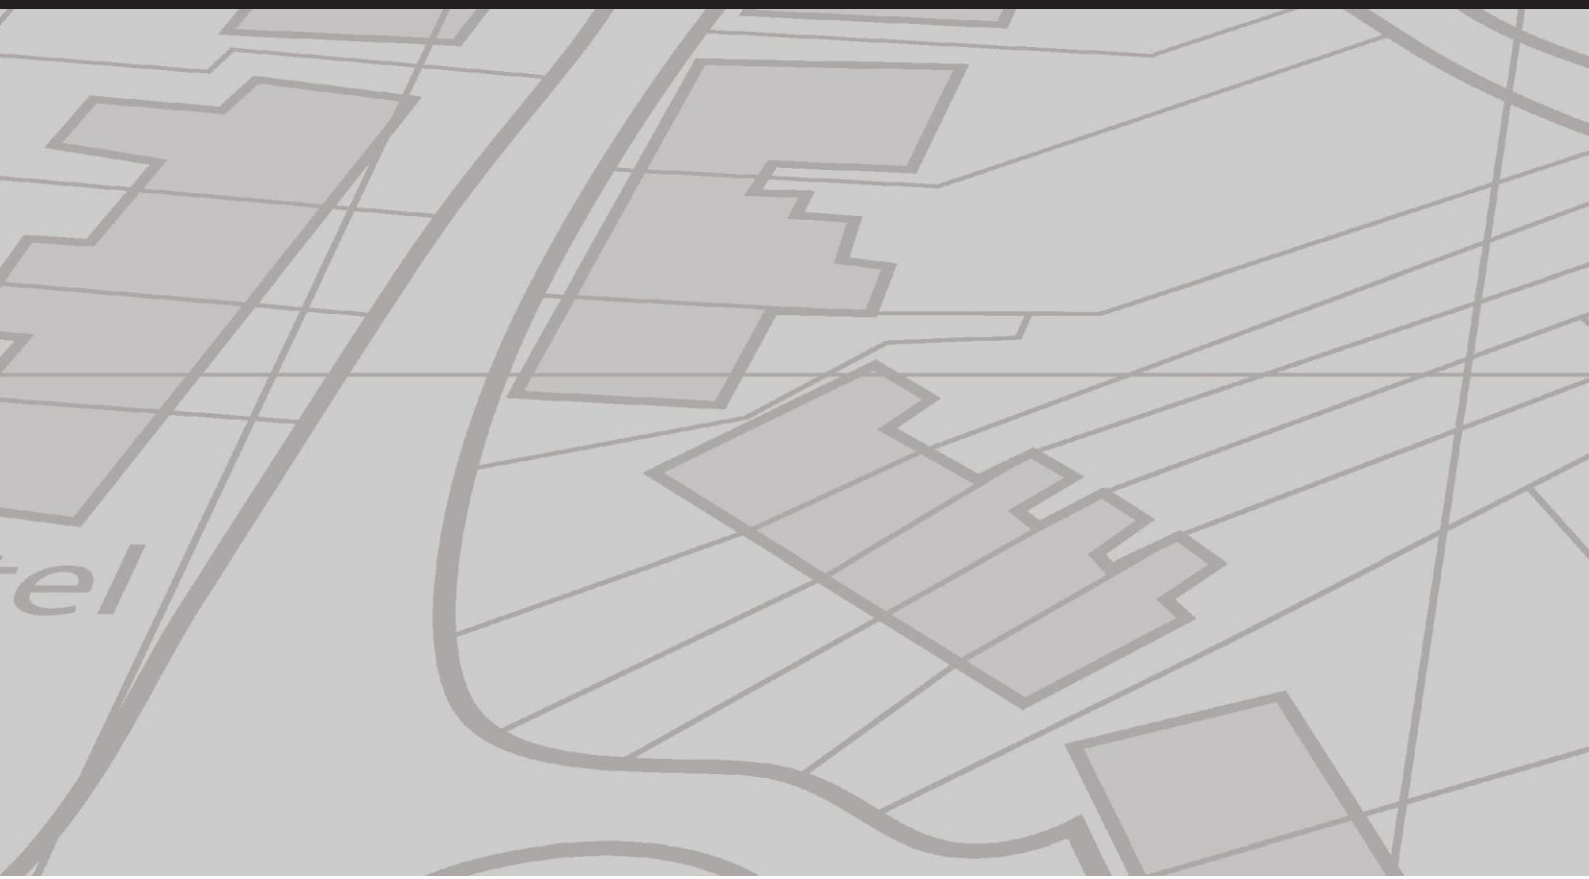


DIAGRAM
Scale 1: 400

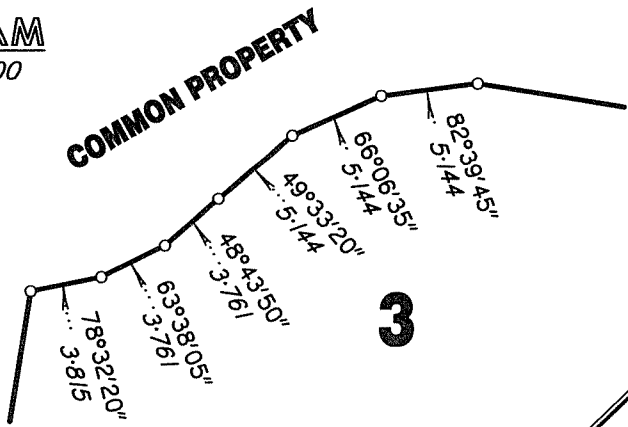

SURVEY PLAN

COASTLINK COURT


COURT

COASTLINK

CP
SP329491

503
SP329485

302
SP329491

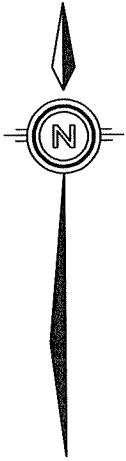

TRAVERSES ETC

LINE	BEARING	DISTANCE
A-B	189°13'15"	7.752
B-C	220°21'40"	3.182
D-E	31°06'55"	24.576
F-G	189°13'15"	13.0

0m 50m 100m 150m
0 50mm 100mm 150mm State copyright reserved.

Plan of Lots 1-8 and Common Property

Cancelling Lot 303 on SP329491

LOCAL GOVERNMENT: GOLD COAST CITY COUNCIL

LOCALITY: STAPYLTON

Meridian: Vide SP329491

Survey Records: No

Scale: 1:1000

Format: STANDARD

SP360593

THIS IS A PRELIMINARY PLAN.
THE AREAS AND SHAPE OF ALL LOTS AND ALL DIMENSIONS
AND AREAS PRELIMINARY AND SUBJECT TO CHANGE.

FINAL AREAS ARE SUBJECT TO FINAL SURVEY,
CONSTRUCTION AND FINAL COUNCIL APPROVALS.

THIS NOTE IS AN INTEGRAL PART OF THIS PLAN. THIS PLAN
MAY NOT BE REPRODUCED WITHOUT THIS NOTE BEING
INCLUDED.
DATE: 16/02/2026

WARNING : Folded or Mutilated Plans will not be accepted.
Plans may be rolled.
Information may not be placed in the outer margins.

(Dealing No.)

4. Lodged by

(Include address, phone number, email, reference, and Lodger Code)

I. Existing		Created		
Title Reference	Description	New Lots	Road	Secondary Interests
51405248	Lot 303 on SP329491	I-8 & CP	_____	_____

THIS IS A PRELIMINARY PLAN.
THE AREAS AND SHAPE OF ALL LOTS AND ALL DIMENSIONS
AND AREAS PRELIMINARY AND SUBJECT TO CHANGE.

FINAL AREAS ARE SUBJECT TO FINAL SURVEY,
CONSTRUCTION AND FINAL COUNCIL APPROVALS.

THIS NOTE IS AN INTEGRAL PART OF THIS PLAN. THIS PLAN
MAY NOT BE REPRODUCED WITHOUT THIS NOTE BEING
INCLUDED.
DATE: 16/02/2026

Development Approval : T.B.C

6. Building Format Plans only.

I certify that :

* As far as it is practical to determine, no part of the building shown on this plan encroaches onto adjoining lots or road;

* Part of the building shown on this plan encroaches onto adjoining * lots and road

.....
Cadastral Surveyor/Director * Date

*delete words not required

7. Lodgement Fees :

Survey Deposit	\$
Lodgement	\$
..... New Titles	\$
Photocopy	\$
Postage	\$
TOTAL	\$

8. Insert Plan Number

SP360593

(SP360593) Preliminary Only

I-8 & CP	SEL 814
Lots	Orig

2. Orig Grant Allocation :

3. References :

Dept File :

Local Govt :

Surveyor : 21817

5. Passed & Endorsed :

By : Brisbane Survey Group Pty Ltd

Date :

Signed :

Designation : CADASTRAL SURVEYOR