


PROPOSED WAREHOUSE

PROPOSED LOT 202 ON SP329487, 2 and 10 Coastlink Court, Stapylton

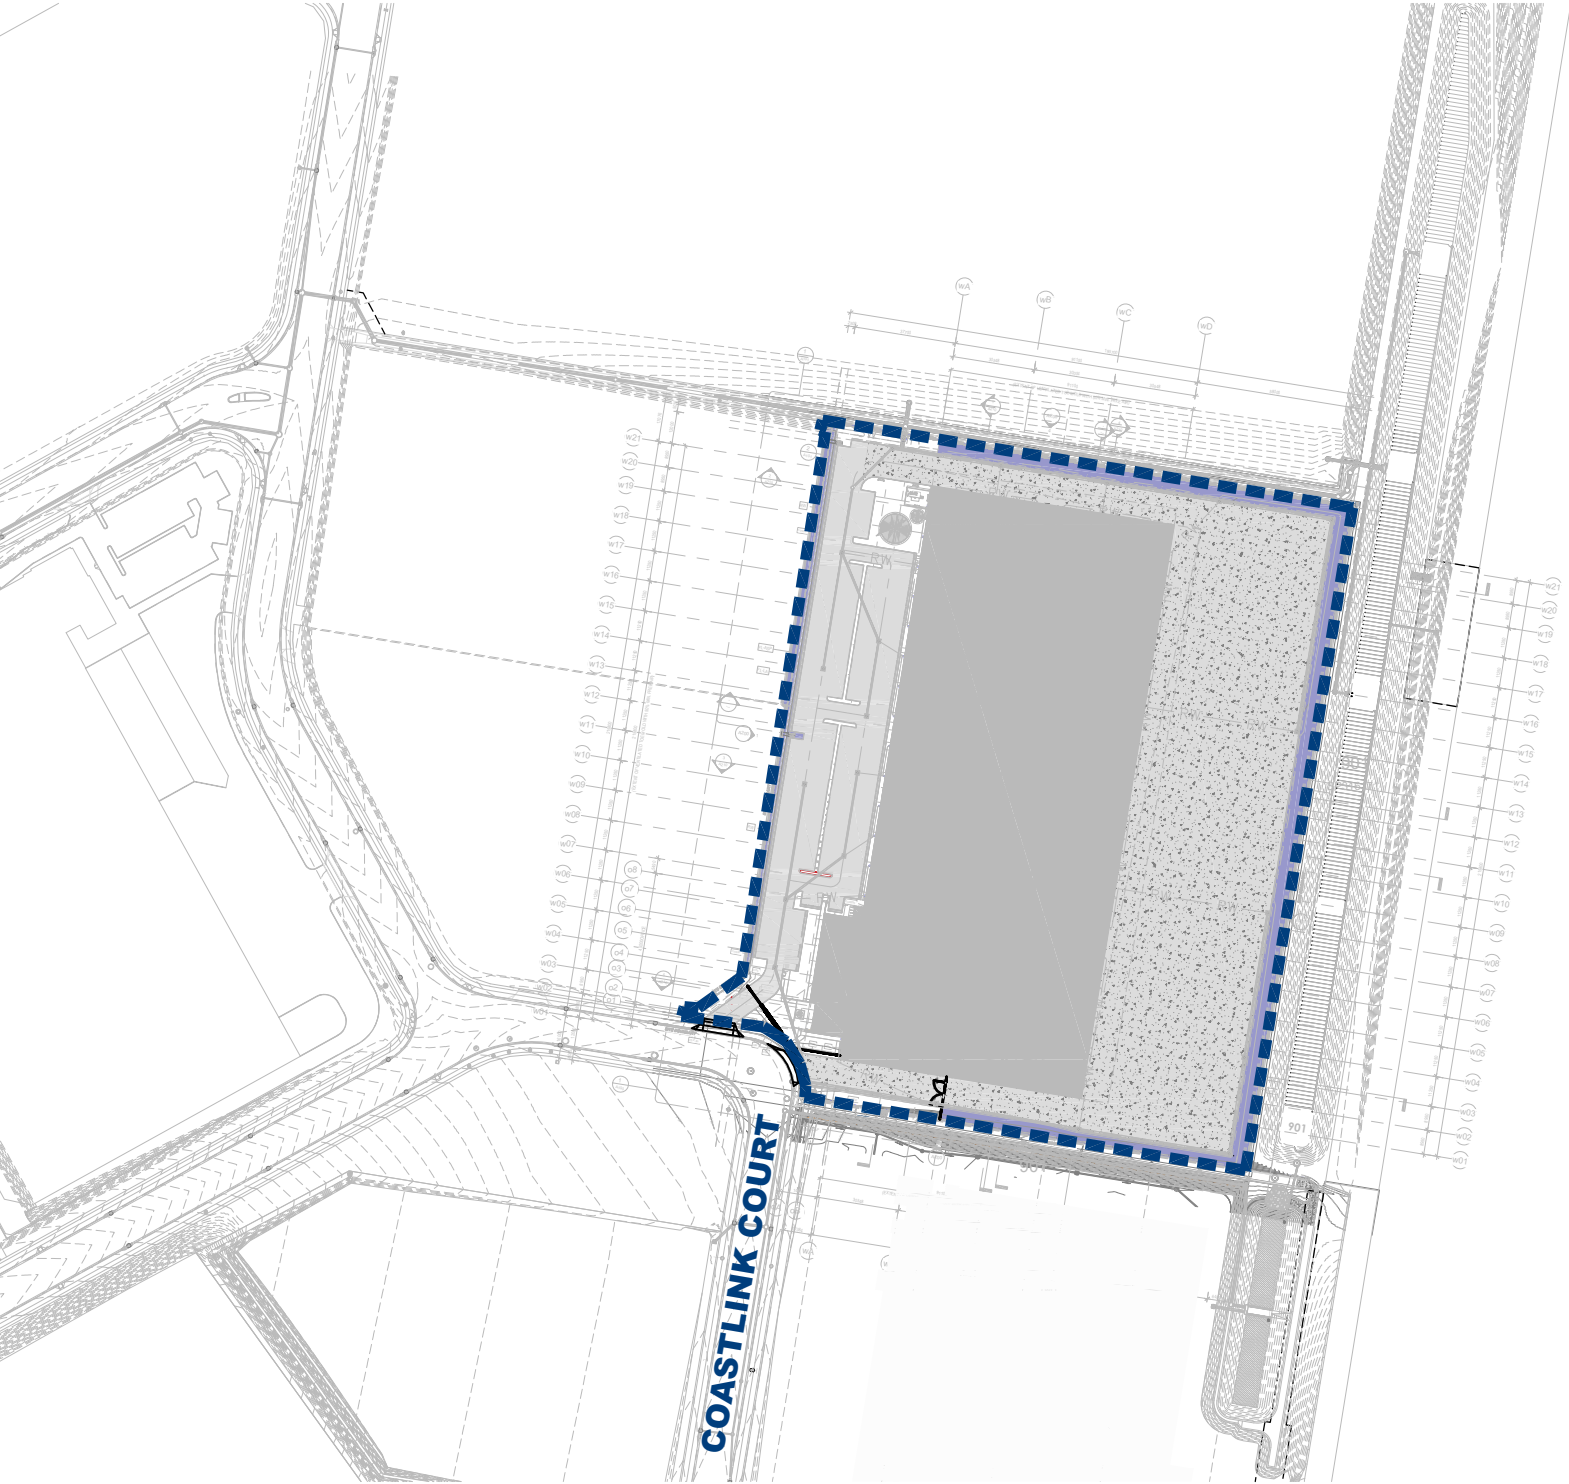

LOCALITY PLAN



76 BUSINESS STREET, YATALA
Tel: +61 7 3807 3333
Fax: +61 7 3287 5461
E: mail@gassman.com.au
w. www.gassman.com.au

DRAWING INDEX

6397-L-OW-PRI-CP01	Locality Plan
6397-L-OW-PRI-SP01	Specifications & Planting Schedule
6397-L-OW-PRI-DT01	Detail Drawings
6397-L-OW-PRI-ST01	Surface Treatment Plan
6397-L-OW-PRI-ST02	Surface Treatment Plan
6397-L-OW-PRI-ST03	Surface Treatment Plan
6397-L-OW-PRI-ST04	Surface Treatment Plan
6397-L-OW-PRI-ST05	Surface Treatment Plan
6397-L-OW-PRI-ST06	Surface Treatment Plan
6397-L-OW-PRI-PP01	Planting Plan
6397-L-OW-PRI-PP02	Planting Plan
6397-L-OW-PRI-PP03	Planting Plan

Client:
FPI Queensland PTY LTD

Project:
Modscape

Site Address:
10 Coastlink Court
Staplyton

DRAWING TO BE READ IN CONJUNCTION WITH
GENERAL NOTES

© 2012 Gassman Development Perspectives
All rights reserved. No part of this document may be
reproduced or transmitted in any form or by any
means, electronic, mechanical, photocopying
recording, or otherwise, without the written
permission of Gassman Development Perspectives.

DRAWING TITLE

Landscape Operational Works

Issue	Date	Description	DRN	CHK
T2	22.04.26	FOR TENDER	JLS	MG
T1	23.03.26	FOR TENDER	JLS	MG

Scale:	
Designed:	JLS
Checked:	JLS
Approved:	MG
Date:	22.04.26

Drawing No: C -0408 - 04 L-PRI-CP00
Rev. No: T2

LANDSCAPE SPECIFICATIONS

GENERAL

The Operational Works Plans are to be read in conjunction with Survey, Civil Engineering and Architectural Plans, Hydraulic and Electrical Reticulation Drawings and specifications for this project.

All works are to be in accordance with City of Gold Coast - City Plan - Landscape Work Code and COGC approval conditions, and also to Fraser Properties Industrial Landscape Guidelines V2.

Any discrepancy between these plans and other relevant drawings and specifications shall be brought to the notice of the Developments Managers Representative before commencement or continuation of works.

LEVELS

Existing and finished surface level shown within this plan have been derived from survey and civil engineering plans authored by Gassman Development Perspectives. Refer to these plans for further information, where required. Any discrepancy found between these plans and the survey and civil drawing series shall be brought to the attention of the Development Managers Representative before the commencement or continuation of works.

CONCRETE EDGING

Supply and install 100mm x 100mm formed concrete edging in grey to areas indicated within this set of plans.

STEEL EDGING

Supply and install steel edging in locations shown within this plan series. Steel edging is to be 100mmD and 8mm thick, and to be positioned via tack welds onto N16 rio bar. Steel edge to remain flush with adjacent surfaces. Refer to detail drawing within this package for further detail.

ROOT BARRIER

Supply and install 800mm root barrier in locations indicated (within strata vault detail), at a minimum offset minimum 1500mm distance from trunk of the tree.

Photo evidence of the installation of the root control barriers must be supplied to the Landscape Architect for submission to council.

STRATA VAULT SYSTEM

Supply and install City Green Strata Vault system to areas indicated on this plan series and as per manufactures instruction. Strat Vault is to be installed in two layer system (808mm in depth) to 400lt trees proposed near built form, as indicated within detail drawings on page SP02.

TREE GUARD ANCHOR SYSTEM

Supply and install tree guard system to trees in high wind zoned (roof top) areas as indicated within this plan series. Tree guard systems to be a deadman system Plati Mat, capable of supporting root ball of specified palm and tree species within a podium planter of 1m in depth. Platimat to be secured with bolt system on the floor of the podium planter. Tree guards to be installed as per manufactures instructions. Photo evidence of the installation of the anchor systems must be supplied to the Landscape Architect for submission to council.

TREE GRATE

Supply and install 1200mm dia. hot galvanized dipped steel grate with centre cut out of 380mm by Urban Fountains and Furniture (or similar approved) with TG4 laser cut design / finish, in locations indicated within this set of plans. Antislip W rating required. Galvanized angle support frame, with quick release cam locks and 6mm bolt required. Install as per manufactures instruction.

GROWING MEDIA (Deep Planting Beds and Turf)

The Landscape Contractor is to provide sufficient surface and subsurface drainage to street tree garden beds to ensure positively drain areas free from ponding and water logging of soils. Cultivation of subgrade is to a minimum depth of 150mm prior to placing under turf topsoil for all turf areas and to a minimum depth of 200mm for all planting areas. Cultivate manually within 300mm of paths or structures and within the drip line of trees to a minimum depth of 100mm. Remove stones exceeding 25mm, clods of earth exceeding 50mm, and all weed material. Grub out stumps and roots over 50mm in diameter to a minimum depth of 300mm below sub-grade. Tree and shrub stumps less than 75mm in diameter must be cut off at ground level and treated to prevent re-growth. trim the surface to design levels after cultivation. Apply additives after ripping or cultivation and incorporate into the upper 100mm layer of the subgrade.

gypsum: incorporate at the rate in accordance with the manufactures guidelines. Fill required for leveling must be from previous earthworks on site or imported from a certified supplier as required. all fill material to be used must be free from:

- Logs, stumps and other vegetative material;
- Materials susceptible to spontaneous combustion;
- Clay of liquid limit exceeding 90 and/or plasticity index exceeding 65;
- Refuse and rubbish;
- Concrete and masonry rubble, and
- Toxic materials and substances.

Supply and install imported topsoil complying with as 4419 - 1996. Spread topsoil on prepared sub-grade and grade evenly, making allowances for required finished levels and contours (allow for light compaction). The reuse of modified topsoil must be free from stones, vegetative matter, stumps, clods greater than 75mm and toxic materials. Modified site soil must have good drainage and be high in organic matter. All modified soils to comply with AS4419. Refer to detail drawing no DD01 on 4002 for further detail.

MULCH

Supply and install organic mulch (Hoop Fines or similar approved) to a minimum depth 100mm on top of growing media. Place mulch to the required depth, clear of plant stems. Spread mulch so that after settling it is smooth and evenly graded between design surface levels sloped towards the base of plant stems. All mulch to be free from stones and soils. Mulch must comply with AS1289, AS2223, AS 4419 and AS4454.

GRAVEL

Supply and install 75 - 150mm basalt gravel to areas indicated within this set of plans to a thickness of 100mm. Area to have weed mat placed between subgrade bed and gravel layers, as well as have pre-emergent weed control sprayed onto gravel after installation.

DECOMPOSED GRANITE

Supply and install compacted decomposed granite path to a depth of 100mm in areas indicated within this plan series. Decomposed granite to have a ratio of 2:8 cement to granite ratio for stabilisation.

FERTILIZER

Use Agriform (or similar approved) 10g fertilizer (N:P:K / 20:4:3:4.1) tablet at a rate of 1 per 140mm pot or smaller pot, 2 per 200mm pot, 3 per 300mm pot or larger. Place fertilizer at plant rootball as indicated within detail drawings found within this set of plans.

PLANT MATERIAL

- All plant material is to be inspected onsite prior to planting and shall be rejected if it is not found to meet the following criteria;
- All plant material is to be visibly free of disease and damage, is to be of true genus, species and cultivars specified and is to be the specified container size and appropriate height or spread.
 - All plant material is to have a well developed root system, without girding and spiraling, nor shall the plant be 'root bound'.

TURF (streetscape)

Make good any streetcape turf damage throughout construction. Green couch, laid on 100mm topsoil. Refer to detail drawing on SP02

PUBLIC STREET TREES (streetscape)

Replace any trees that are damaged throughout construction. Street tree species and sizing must be inline and compliant with overarching approval OPW/2023/1492.

Where a tree is removed for services or vehicle cross overs replacement of the same size and species (as listed in OPW/2023/1492) is to be made, and placed in accordance with Gold Coast City Council Street tree guidelines.

MULCH (streetscape)

Top up mulch required to the tree beds, where damage / reduction / compaction occurs throughout construction.

TURF

Supply and install A Grade wintergreen turf in areas nominated within this set of plans. Turf to be installed at even grade with no dips, troughs or divers.

Turf to have pop up sprinklers installed as irrigation.

TREE PLANTING

Supply and place trees according to the plant schedule and location on this set of drawings. Refer to detail drawing on SP02.

SHRUBS AND GROUND COVERS

Supply and place shrub and ground cover species according to the plant schedule and location on this set of drawings. Plant as per typical planting as per detail drawing on SP02.

IRRIGATION

Conduit installed by others. 14mm dripline irrigation system, to all communal garden areas, at 350mm spacing. Drip line system to have be a back to base irrigation system equivalent to Rainbird ESP Decoder controller with rain sensors. RPZ and take off points to be nominated at later stage. Penetration and soffit pipe works by others. Hydraulic point to be provided by others: 1Lps @ 450Kp (system flow + pressure requirement) (RPZ 25mm). Electrical take off to be provided by others; 1 x 10AMP weather proof GPO

ESTABLISHMENT / MAINTENANCE PERIOD

The planting establishment period commences at the date of practical completion as set out by the Superintendent in a written certification to the Landscape Subcontractor. Planting Establishment on all landscape works is for a 12 month period at date of practical completion and shall incorporate as listed below.

General

Maintain all planted areas to ensure the establishment and continued growth of all shrub/ground cover material and palms. Areas shall be maintained in such a way as to ensure groundcover's and shrubs is encouraged to form a mass planting effect.

Weed Control

All planting areas are to be kept weed free through the use of chemical, mechanical and hand weeding as appropriate to the type of planting, its prominence and species involved. Translocated herbicides should be used in preference to contact products, and where applied in ornamental areas re-visits to remove dead growth will be required.

Pruning

Inspect planting areas regularly and prune out dead or diseased growth as and when discovered.

Groundcovers

Inspect areas of ground cover planting regularly. In areas of compacted soil surface lightly fork soil to improve establishment. Cut back plants significantly overhanging podium in a manner appropriate for the species and to the approval of the Superintendent.

Dusting and Spraying

Allow for regular inspections and spraying and dusting as may be necessary to control pests and diseases on plant stock. Report any occurrences to the Superintendent.

Replacements

Monitor plant growth and allow for the removal from site of any plants, which fail to thrive, and the leveling up of the planting area. Advise the Superintendent of number of plant failures after each maintenance visit. Monitor planting areas and report any incidents of malicious damage or theft.

Mulch

Inspect mulch depths to all planting areas regularly and allow for tidying and topping up levels to specified depths as required.

Log Book

Keep record of dates of visits, maintenance performed and photo evidence of results achieved for the area. Log book to be issued to the Development Managers Representative, at their request.

PLANTING SCHEDULE					
CODE	BOTANICAL NAME	COMMON NAME	POT SIZE	STAKE REQUIRED	TOTAL
TREES					
TR1au*	Tristaniopsis laurina 'luscious'	watergum	800lt	Y	1
BLAeum	Baeocarpus eumundi	quondong	200lt	Y	16
CU Pana	Cupaniopsis anacardioides	tuckeroo	200lt	Y	13
SCREENING SHRUBS					
SZres	Syzygium resilience	lilly pilly	45lt		28
MICig	Michelia figo	port nine magnolia	45lt		45
PHOrr	Photinia x fraseri 'Red Robin'	red robin	45lt		78
FEATURE SHRUBS					
PHlxan	Philodendron xanadu	xanadu	300mm		217
CRlped	Crinum pedunculatumhes excelsa	swamp lily	300mm		57
SHRUBS					
WESg	Westringia jervis gem	coastal rosemary	200mm		33
NANGs	Nandina domestica gulf stream	dwarf sacred bamboo	200mm		751
GROUNDCOVERS					
CAUJ	Callistemon little john	little john bottle brush	140mm		443
CARgl a	Carpobrotus glaucescens	pig face	140mm		1058
MYOCeli	Mycoporum elipticum	coastal boobialla	140mm		476
DIAbc	Dianella cassa blue	cassa blue	140mm		1008



planning | environment | landscape | engineering | survey
T: 3807 3333 | F: 3287 5461 | www.gassman.com.au
76 Business Street, Yatala QLD | PO Box 392, Beenleigh 4207

Client:
FPI Queensland PTY LTD

Project:
Modscope

Site Address:
10 Coastlink Court
Staplyton

DRAWING TO BE READ IN CONJUNCTION WITH
GENERAL NOTES

© 2012 Gassman Development Perspectives
All rights reserved. No part of this document may be reproduced or transmitted in any form or by any means, electronic, mechanical, photocopying, recording, or otherwise, without the written permission of Gassman Development Perspectives.

DRAWING TITLE
Landscape Operational Works
SPECIFICATIONS & PLANTING SCHEDULE

T2	22.04.28	FOR TENDER	JLS	MG	
T1	23.03.28	FOR TENDER	JLS	MG	
Issue	Date	Description	DRN	CHK	

Scale:

Designed: JLS

Checked: JLS

Approved: MG

Date: 22.04.26

Drawing No: C -0408 - 04 L-PRI-SP01
Rev. No: T2


Client:
FPI Queensland PTY LTD

Project:
Modscape

Site Address:
10 Coastlink Court
Staplyton


DRAWING TO BE READ IN CONJUNCTION WITH
GENERAL NOTES

© 2012 Gassman Development Perspectives
All rights reserved. No part of this document may be reproduced or transmitted in any form or by any means, electronic, mechanical, photocopying, recording, or otherwise, without the written permission of Gassman Development Perspectives.

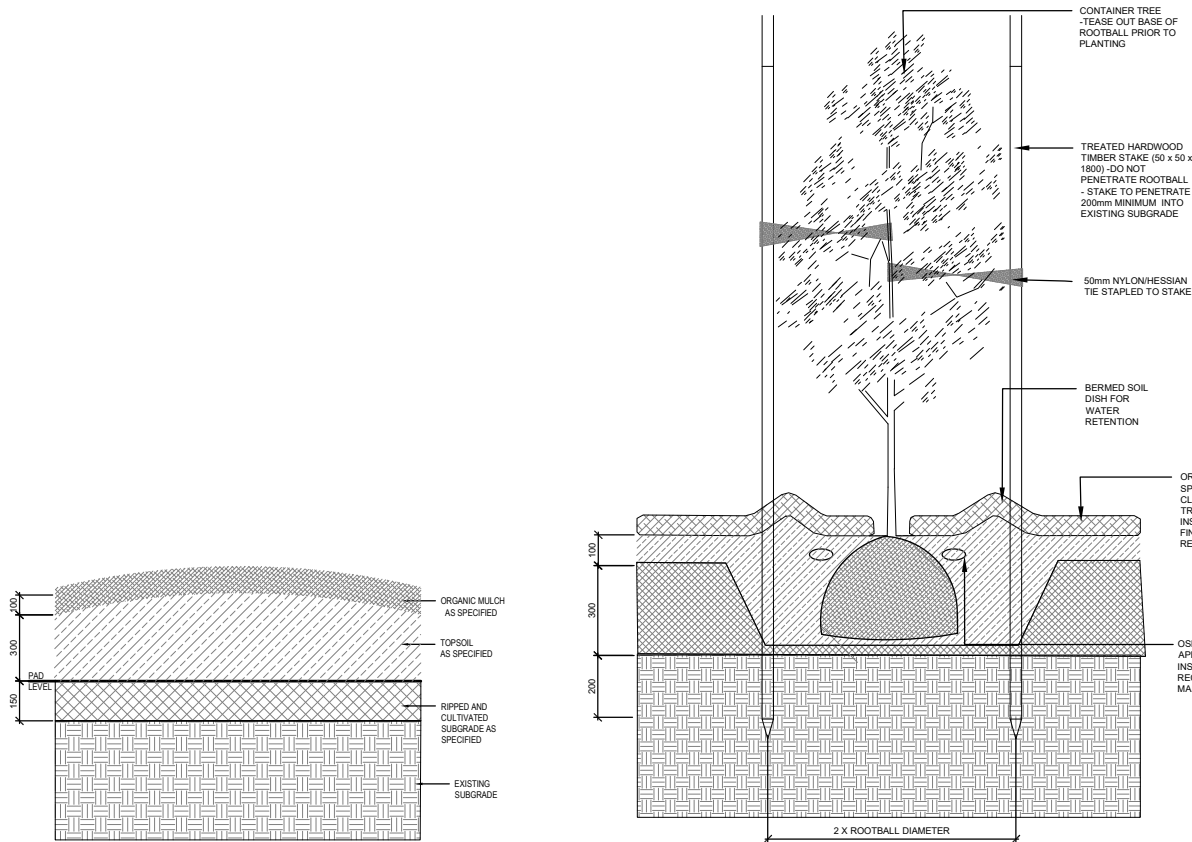


TYPICAL DETAIL: GARDEN TREATMENT


TYPICAL DETAIL: TREE PLANTING

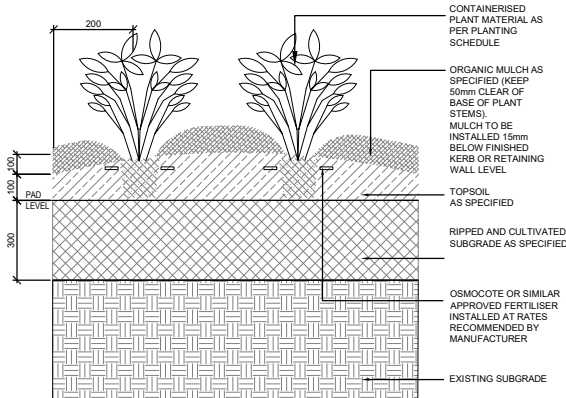


TYPICAL DETAIL: SHRUB / GROUNDCOVER PLANTING

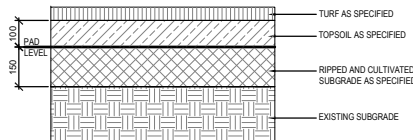


TYPICAL DETAIL: TURF INSTALLATION (IF MAKE GOOD REQUIRED)

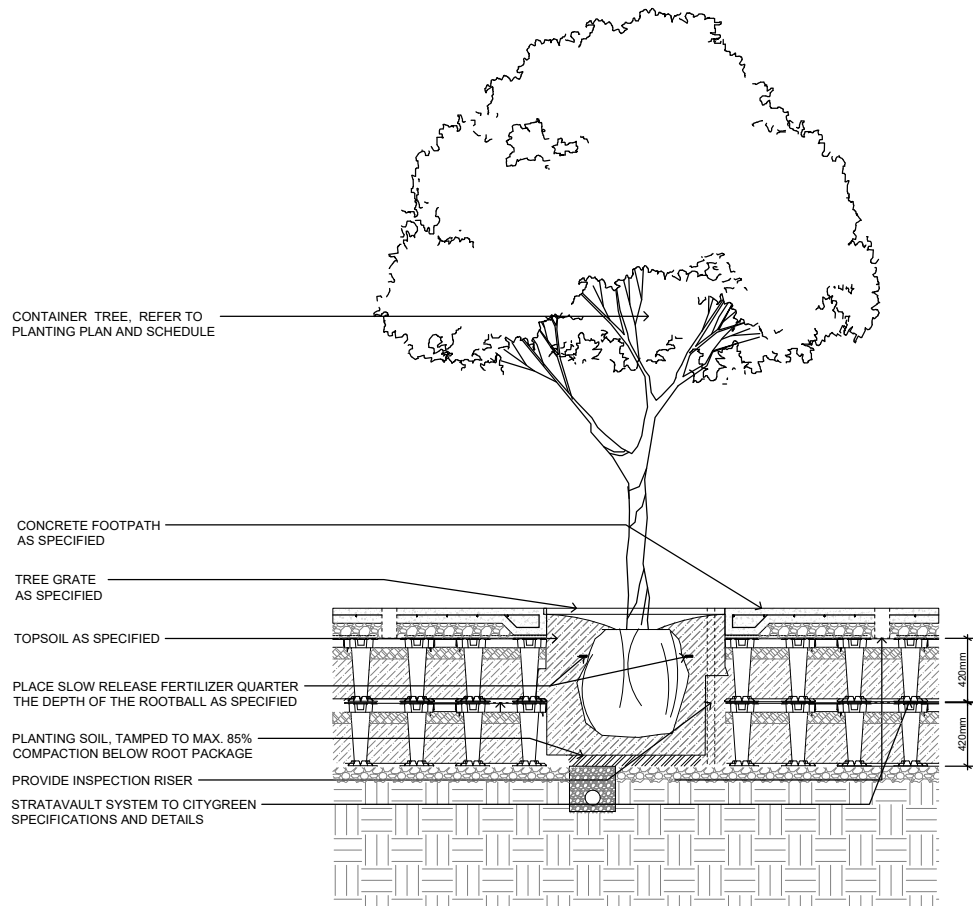

TYPICAL DETAIL: STRATA VAULT

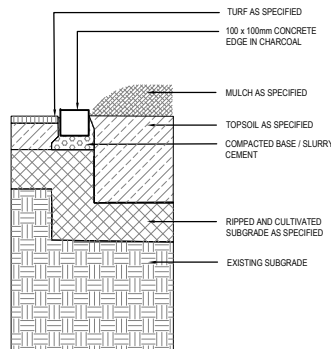

TYPICAL DETAIL: CONCRETE EDGE

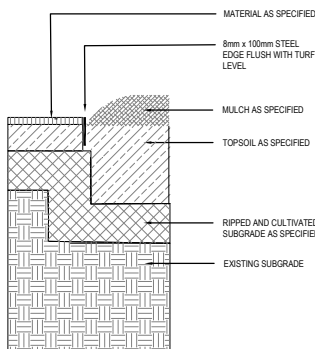

TYPICAL DETAIL: STEEL EDGE


DRAWING TITLE
Landscape Operational Works
DETAIL DRAWINGS

T2	22.04.26	FOR TENDER	JLS	MG	
T1	23.03.20	FOR TENDER	JLS	MG	
Issue	Date	Description	DRN	CHK	

Scale:

Designed:	JLS
Checked:	JLS
Approved:	MG
Date:	22.04.26

Drawing No: C-0408 - 04 L-PRI-DT01
Rev. No: T2

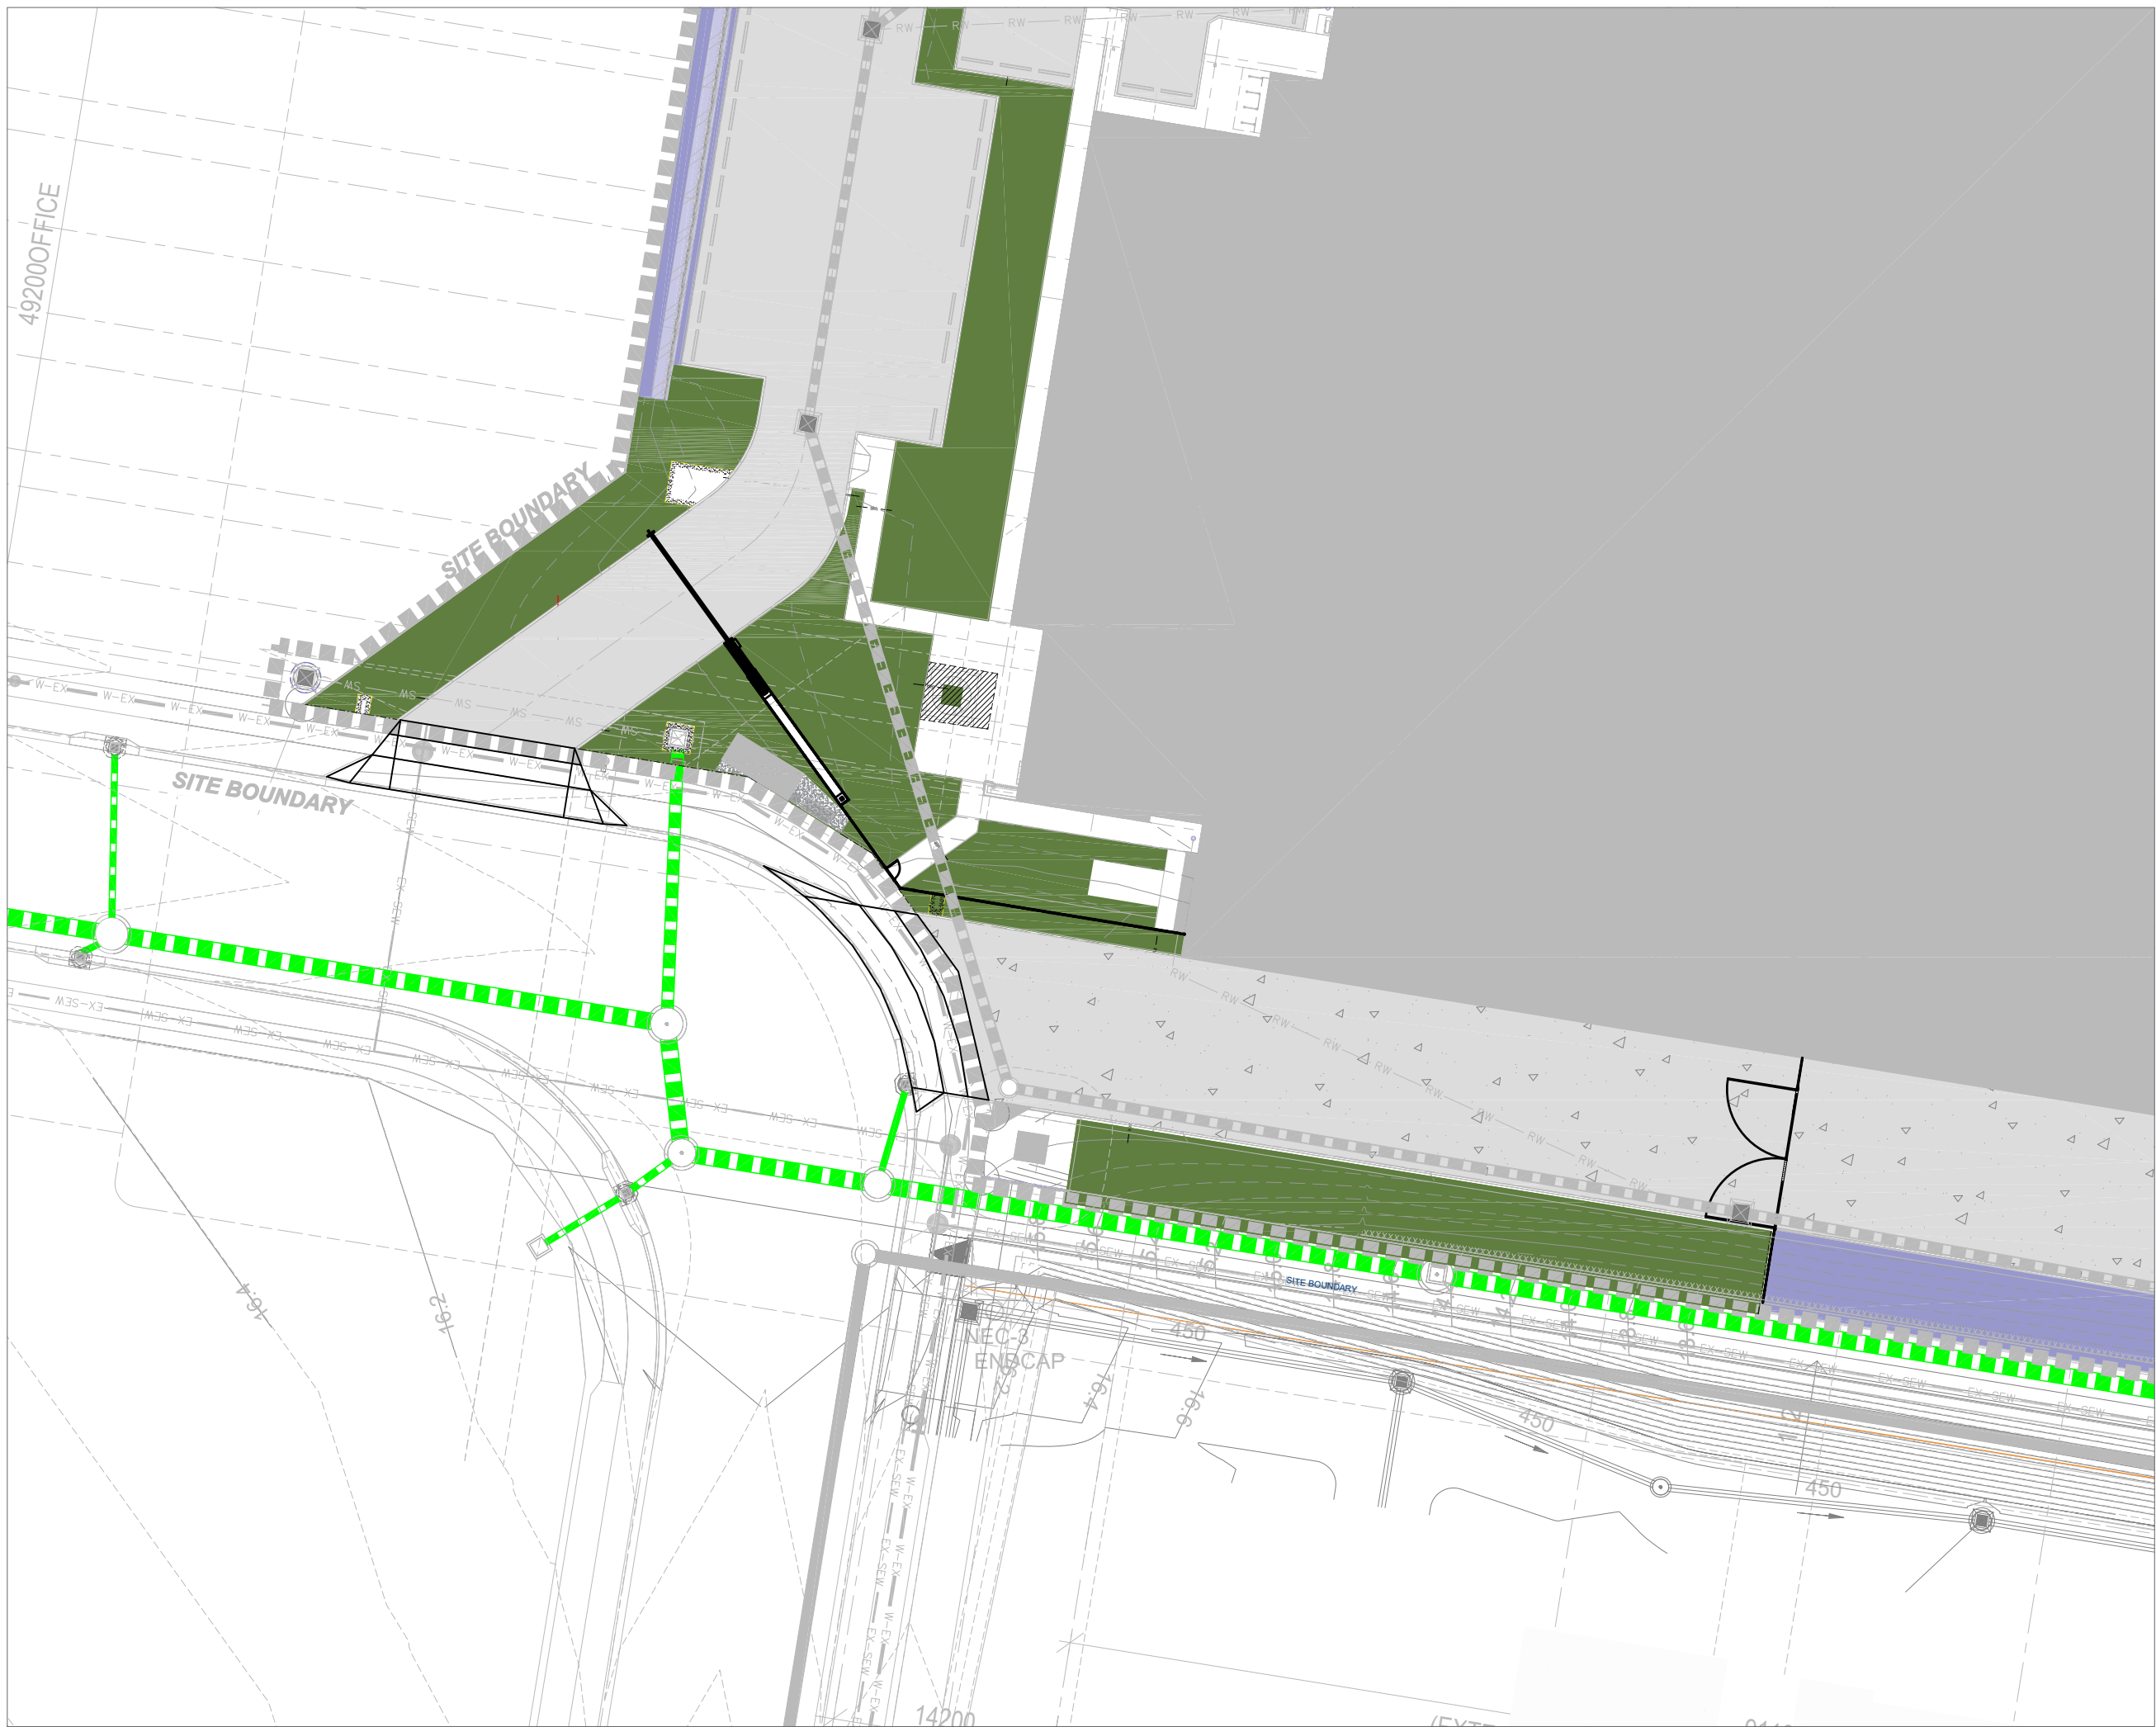

Client:
FPI Queensland PTY LTD


Project:
Modscape

Site Address:
10 Coastlink Court
Staplyton

DRAWING TO BE READ IN CONJUNCTION WITH
GENERAL NOTES

© 2012 Gassman Development Perspectives
All rights reserved. No part of this document may be reproduced or transmitted in any form or by any means, electronic, mechanical, photocopying, recording, or otherwise, without the written permission of Gassman Development Perspectives.

KEY PLAN

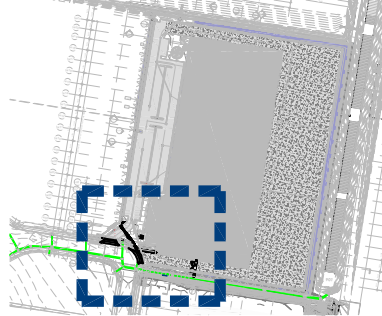

LEGEND

- EXISTING TURF TO PUBLIC
COUNCIL TO BE REPLACED WITH
WATERLOGGED TURF
- EXISTING TREES TO PUBLIC
VERGE: 100mm x 8mm STEEL
EDGING REFER TO
SPECIFICATIONS FOR
FURTHER DETAIL
- 100mm THICK CONCRETE
EDGE IN CHARCOAL REFER
TO SPECIFICATIONS FOR
FURTHER DETAIL
- 100mm x 8mm STEEL
EDGING REFER TO
SPECIFICATIONS FOR
FURTHER DETAIL
- 1.8m HIGH BLACK PALISADE
FENCING OFFSET 2m FROM
BOUNDARY REFER TO
SPECIFICATION FOR
FURTHER DETAIL
- ROOT BARRIER
PROTECTION 800mm DEEP
REFER TO SPECIFICATION
FOR FURTHER DETAIL
- STRATA VAULT REFER TO
SPECIFICATIONS FOR
FURTHER DETAIL
- DEEP GARDEN WITH
IRRIGATION PLANTING
AREAS REFER TO
SPECIFICATIONS FOR
FURTHER DETAIL
- DECOMPOSED GRANITE
WITH 2:8 RATIO OF
CONCRETE TO GRANITE MIX
- 75mm x 150mm BASALT
ROCK WITH WEED MAT
UNDER, AS SPECIFIED
- 1200mm dia TREE GRATE
REFER TO SPECIFICATION
FOR FURTHER DETAIL

DRAWING TITLE


Landscape Operational Works
SURFACE TREATMENT PLAN

Issue	Date	Description	DRN	CHK
T2	22.04.26	FOR TENDER	JLS	MG
T1	23.03.26	FOR TENDER	JLS	MG

Scale: 1:400 at A3

Designed:	JLS
Checked:	JLS
Approved:	MG
Date:	22.04.26

Drawing No: C-0408 - 04 L-PRI-ST01 Rev. No: T2

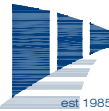

gassman
development
perspectives

planning | environment | landscape | engineering | survey
T: 3807 3333 | F: 3287 5461 | www.gassman.com.au
76 Business Street, Yatala QLD | PO Box 392, Beerleigh 4207

Client:
FPI Queensland PTY LTD


Project:
Modscope

Site Address:
10 Coastlink Court
Staplyton

DRAWING TO BE READ IN CONJUNCTION WITH
GENERAL NOTES

© 2012 Gassman Development Perspectives
All rights reserved. No part of this document may be reproduced or transmitted in any form or by any means, electronic, mechanical, photocopying, recording, or otherwise, without the written permission of Gassman Development Perspectives.

KEY PLAN

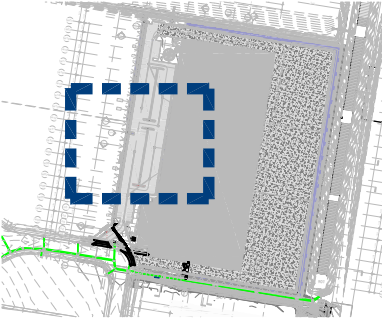

LEGEND

- EXISTING TURF TO PUBLIC (Hatched pattern)
- EXISTING TREES TO PUBLIC (Circle with cross)
- 90mm IRRIGATION CONDUIT BY OTHERS (Dashed line)
- 100mm THICK CONCRETE EDGE IN CHARCOAL (Dashed line)
- 100mm x 8mm STEEL EDGING (Dashed line)
- 1.8m HIGH BLACK PALISADE FENCING (Dashed line)
- ROOT BARRIER PROTECTION 800mm DEEP (Dashed line)
- STRATA VAULT (Hatched pattern)
- DEEP GARDEN WITH IRRIGATION PLANTING AREAS (Solid green)
- DECOMPOSED GRANITE WITH 2:8 RATIO OF CONCRETE TO GRANITE MIX (Hatched pattern)
- 75mm - 150mm BASALT ROCK WITH WEED MAT UNDER, AS SPECIFIED (Solid purple)
- 1200mm dia TREE GRATE (Circle with cross)

DRAWING TITLE
Landscape Operational Works
SURFACE TREATMENT PLAN

T2	22.04.26	FOR TENDER	JLS	MG
T1	23.03.26	FOR TENDER	JLS	MG
Issue	Date	Description	DRN	CHK

Scale: 1:400 at A3

Designed: JLS


Checked: JLS

Approved: MG

Date: 22.04.26

Drawing No:
C -0408 - 04 L-PRI-ST02

Rev. No:
T2

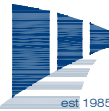

gassman

development
perspectives

planning | environment | landscape | engineering | survey

T: 3807 3333 | F: 3287 5461 | www.gassman.com.au

76 Business Street, Yatala QLD | PO Box 392, Beerleigh 4207

Client:
FPI Queensland PTY LTD


Project:
Modscape

Site Address:
10 Coastlink Court
Staplyton

DRAWING TO BE READ IN CONJUNCTION WITH
GENERAL NOTES

© 2012 Gassman Development Perspectives
All rights reserved. No part of this document may be reproduced or transmitted in any form or by any means, electronic, mechanical, photocopying, recording, or otherwise, without the written permission of Gassman Development Perspectives.

KEY PLAN

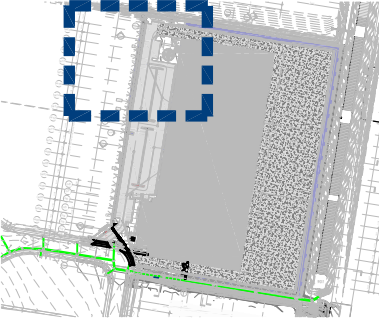

LEGEND

- EXISTING TURF TO PUBLIC (Hatched pattern)
- EXISTING TREES TO PUBLIC (Circle with cross)
- 90mm IRRIGATION CONDUIT BY OTHERS (Dashed line)
- 100mm THICK CONCRETE EDGE IN CHARCOAL (Dashed line)
- 100mm x 8mm STEEL EDGING (Dashed line)
- 1.8m HIGH BLACK PALISADE FENCING (Dashed line)
- ROOT BARRIER PROTECTION 800mm DEEP (Dashed line)
- STRATA VAULT (Hatched pattern)
- DEEP GARDEN WITH IRRIGATION PLANTING AREAS (Green area)
- DECOMPOSED GRANITE WITH 2:8 RATIO OF CONCRETE TO GRANITE MIX (Hatched pattern)
- 75mm - 150mm BASALT ROCK WITH WEED MAT UNDER, AS SPECIFIED (Blue area)
- 1200mm dia TREE GRATE (Circle with cross)

DRAWING TITLE
Landscape Operational Works
SURFACE TREATMENT PLAN

T2	22.04.26	FOR TENDER	JLS	MG
T1	23.03.26	FOR TENDER	JLS	MG
Issue	Date	Description	DRN	CHK

Scale: 1:400 at A3

Designed: JLS

Checked: JLS

Approved: MG

Date: 22.04.26

Drawing No:
C-0408 - 04 L-PRI-ST03

Rev. No:
T2



Project: **Modscape**

DRAWING TO BE READ IN CONJUNCTION WITH
GENERAL NOTES

© 2012 Gassman Development Perspectives
All rights reserved. No part of this document may be reproduced or transmitted in any form or by any means, electronic, mechanical, photocopying, recording, or otherwise, without the written permission of Gassman Development Perspectives.

KEY PLAN

**EXISTING TUFF TO PUBLIC
VEHICLE ADJ FOR CIRCLED-HAND MAY
BE USED FOR CONCRETE CURB**

**EXISTING THICKS TO PUBLIC
VEHICLE TO REINTEGRATE
CONCRETE CURB TO BE
REMOVED AND REPLACED WITH TIE-BARS
TO EXISTING CONCRETE CURB. PLACE
EXISTS AT 6" FOR GOOD STREET-TIE
JOININGS.**

**90mm IRRIGATION CONDUIT
OF OTHER
REFER TO SPECIFICATION FOR
FURTHER DETAIL**

**100mm THICK CONCRETE
EDGE IN CHARCOAL REFER
TO SPECIFICATIONS FOR
FURTHER DETAIL**

**150mm x 8mm STEEL
EDGING REFER TO
SPECIFICATIONS FOR
FURTHER DETAIL**

**1.8m HIGH BLACK PAULISADE
PENETRATING OFF 2m FROM
BOUNDARY REFERENCE TO
SPECIFICATION FOR
FURTHER DETAIL**

**ROOT BARRIER
PROTECTION 100mm DEEP
REFER TO SPECIFICATION
FOR FURTHER DETAIL**

**STRAUT WULT REFER TO
SPECIFICATION FOR
FURTHER DETAIL**

**DEEP GARDEN WITH
ORIGINATION PLANTING
AREAS REFER TO
SPECIFICATIONS FOR
FURTHER DETAIL**

**DECOMPOSED GRANITE
WITH 2% RATIO OF
CONCRETE TO GRANITE**


**75mm x 150mm GALVANIZED
STEEL WITH WEED MAT
ONCE AS SPECIFIED**


**1200mm DEEP TRITE GRATE
REFER TO SPECIFICATION
FOR FURTHER DETAIL**

T2	22.04.26	FOR TENDER	JLS
T1	23.03.26	FOR TENDER	JLS
Issue	Date	Description	DRN

Designed:	JLS
Checked:	JLS
Approved:	MG
Date:	22.04.26

Drawing No:	Rev. No:
C-0408 - 04 L-PRI-ST04	1

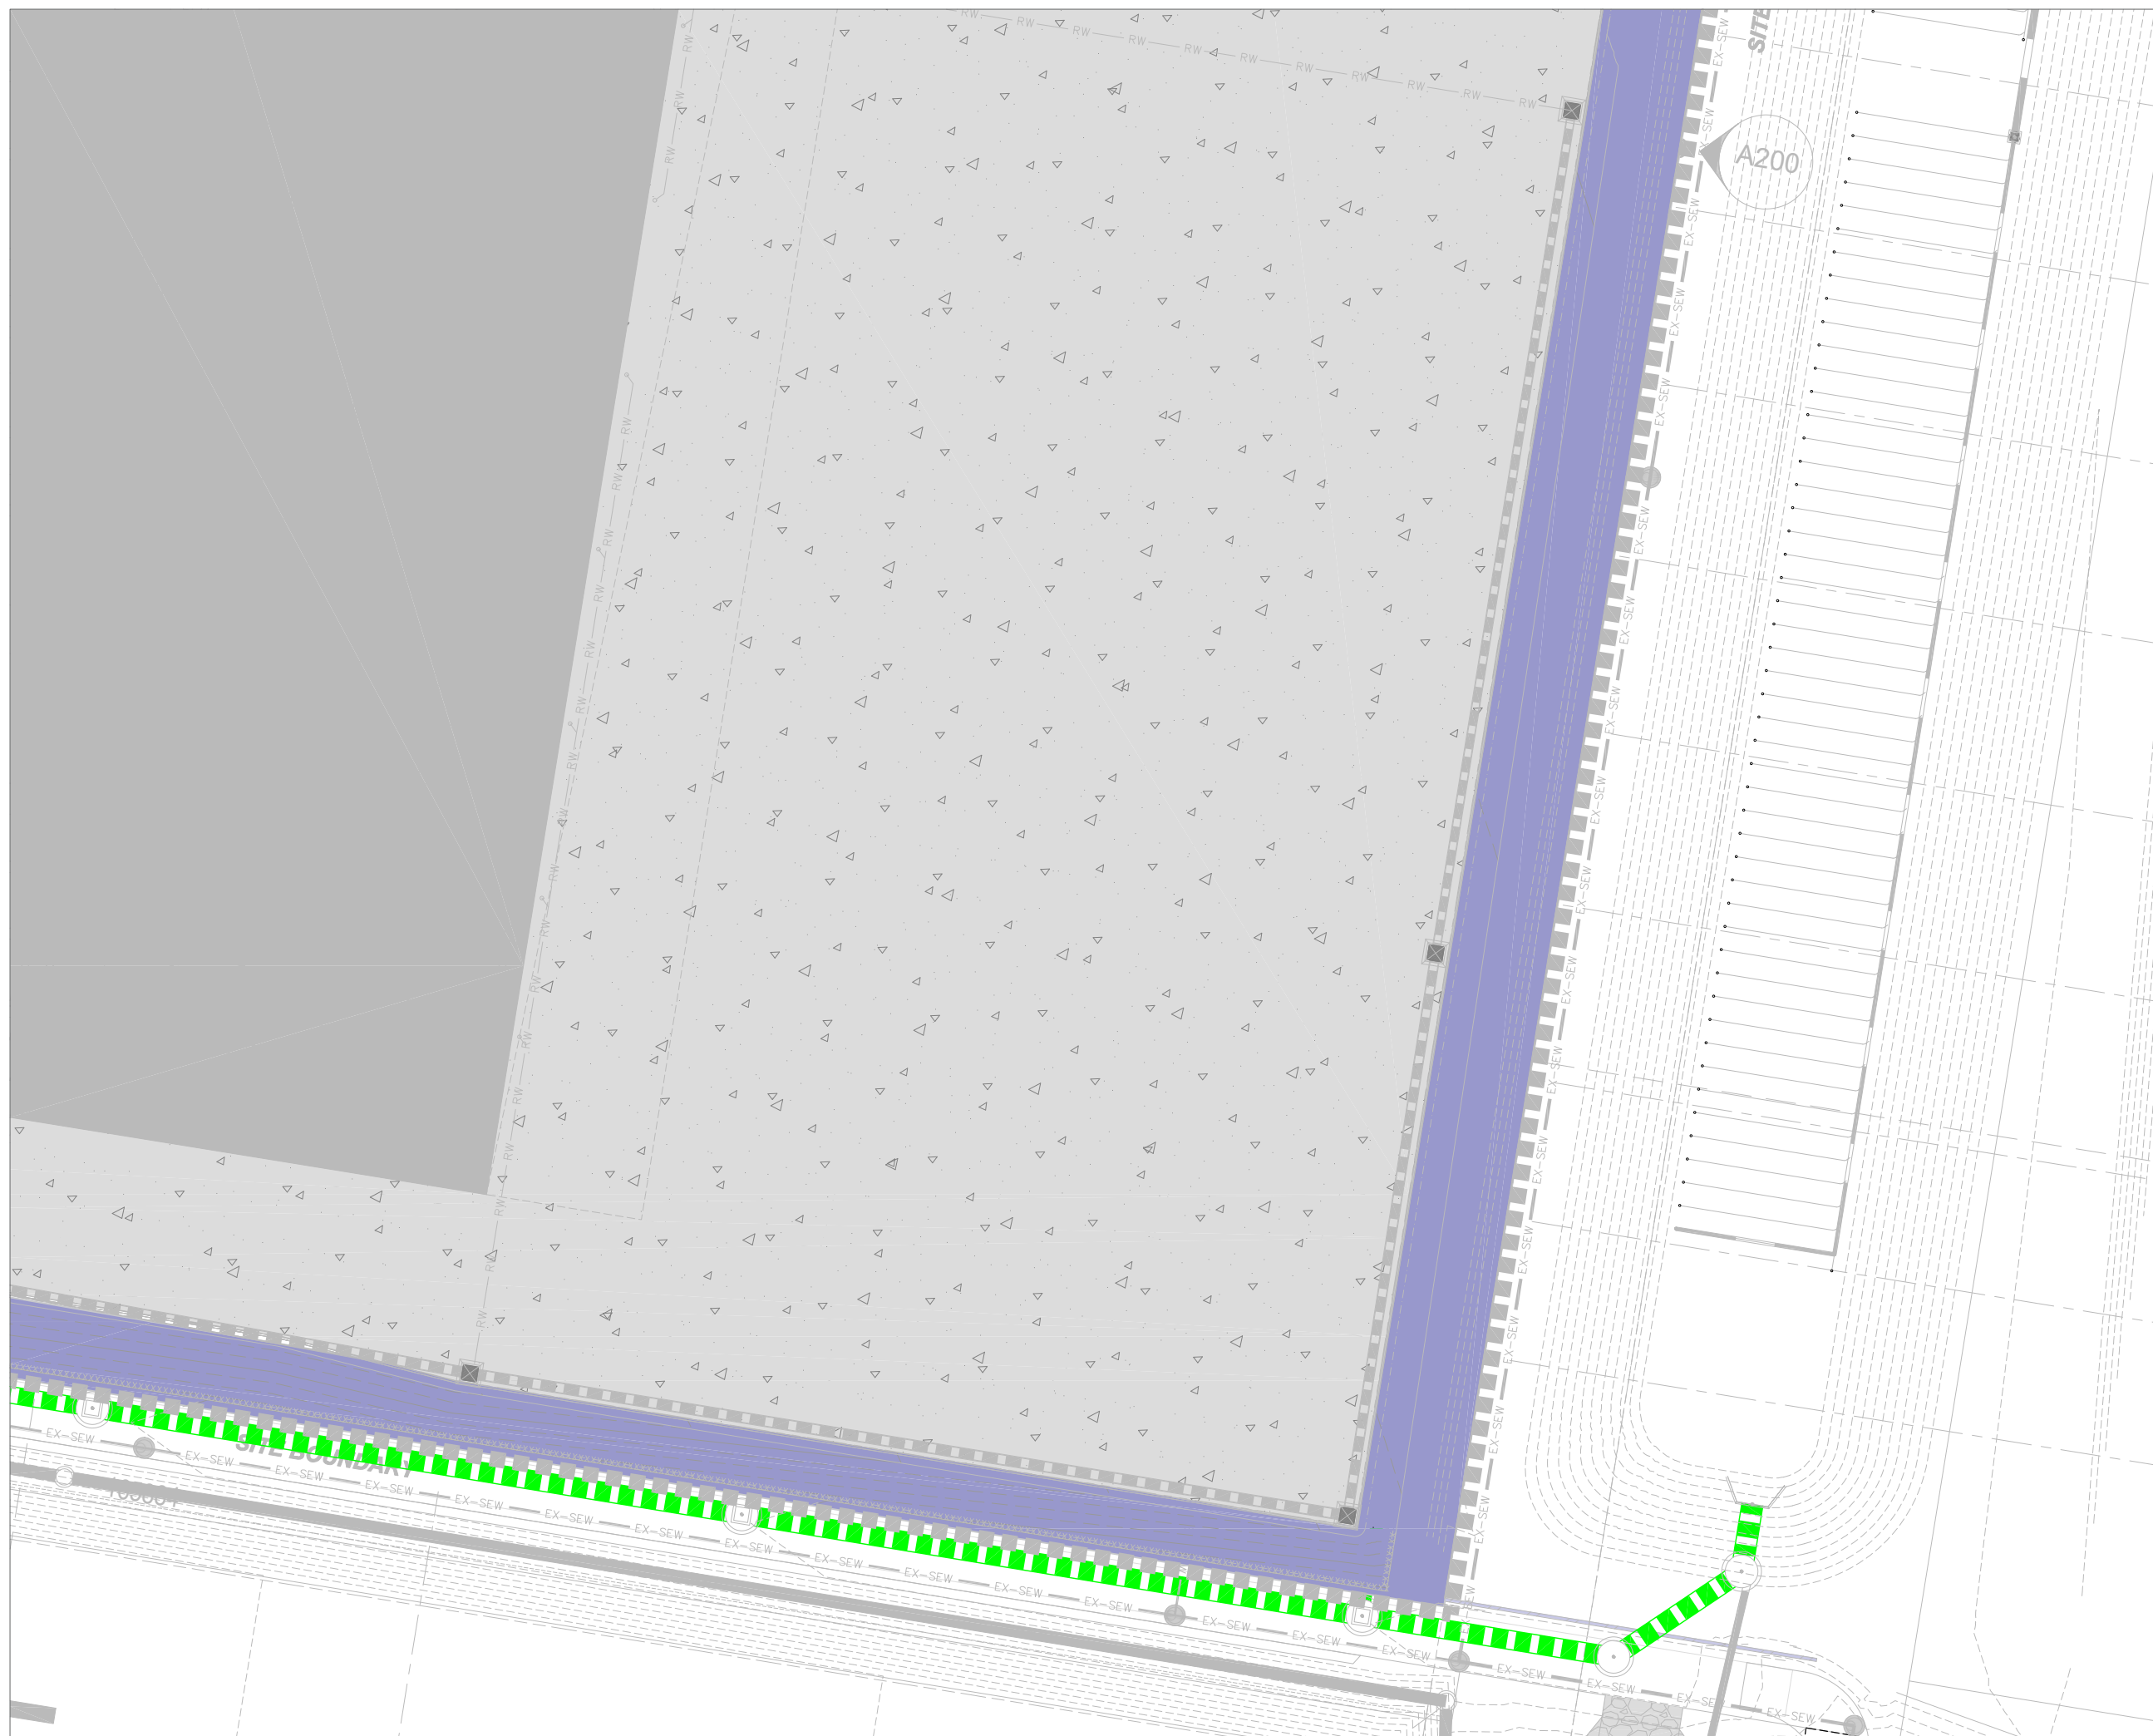

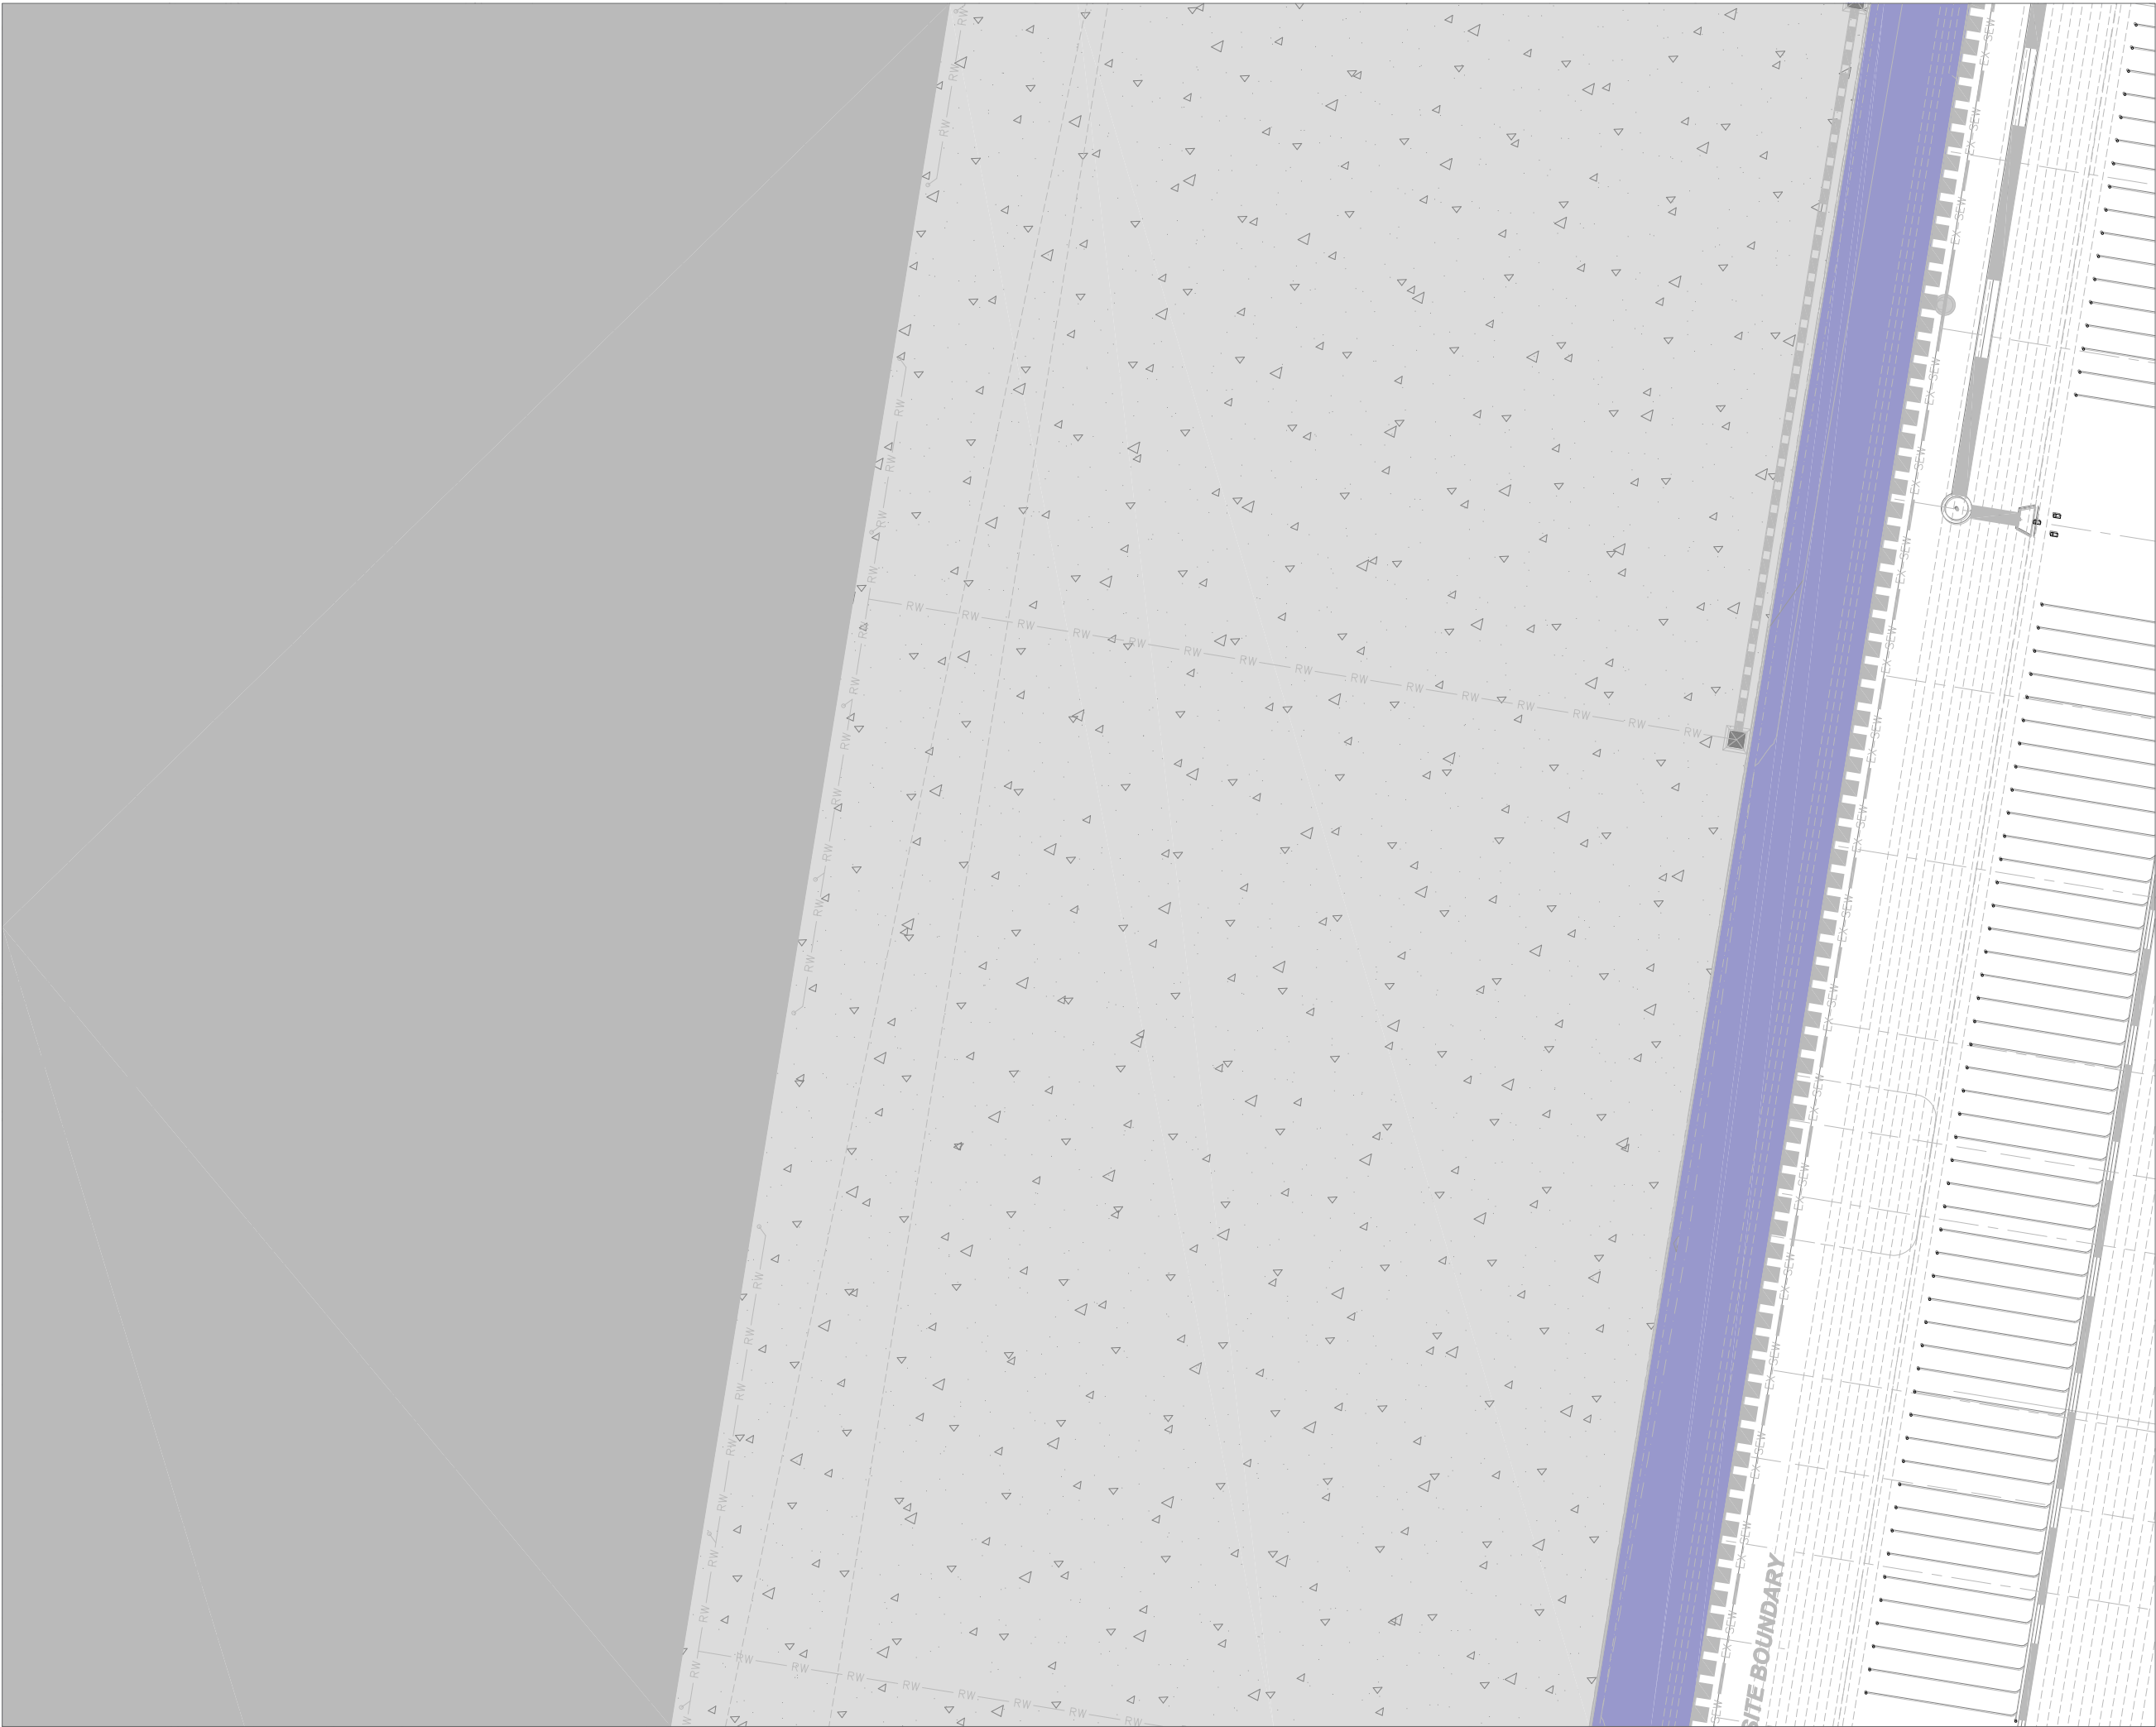

Client:
FPI Queensland PTY LTD


Project:
Modscope

Site Address:
10 Coastlink Court
Staplyton

DRAWING TO BE READ IN CONJUNCTION WITH
GENERAL NOTES

© 2012 Gassman Development Perspectives
All rights reserved. No part of this document may be reproduced or transmitted in any form or by any means, electronic, mechanical, photocopying, recording, or otherwise, without the written permission of Gassman Development Perspectives.

KEY PLAN

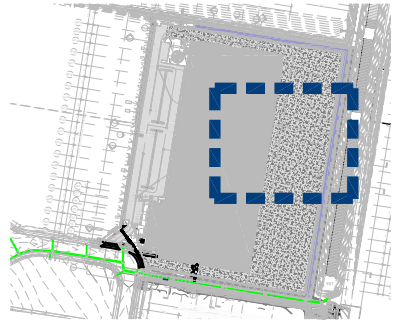

LEGEND

- EXISTING TURF TO PUBLIC
SHOWN AS PER SPECIFICATION AND
SHOWN TO BE REMOVED WITH
WATERLOGGED TURF

EXISTING TREES TO PUBLIC
VERGE: 100mm x 8mm STEEL
EDGING REFER TO
SPECIFICATIONS FOR
FURTHER DETAIL

100mm THICK CONCRETE
EDGE IN CHARCOAL REFER
TO SPECIFICATIONS FOR
FURTHER DETAIL

100mm x 8mm STEEL
EDGING REFER TO
SPECIFICATIONS FOR
FURTHER DETAIL

1.8m HIGH BLACK PALISADE
FENCING OFFSET 2m FROM
BOUNDARY REFER TO
SPECIFICATION FOR
FURTHER DETAIL
- ROOT BARRIER
PROTECTION 800mm DEEP
REFER TO SPECIFICATION
FOR FURTHER DETAIL

STRATA VAULT REFER TO
SPECIFICATIONS FOR
FURTHER DETAIL

DEEP GARDEN WITH
IRRIGATION PLANTING
AREAS REFER TO
SPECIFICATIONS FOR
FURTHER DETAIL

DECOMPOSED GRANITE
WITH 2:8 RATIO OF
CONCRETE TO GRANITE MIX

75mm x 150mm BASALT
ROCK WITH WEED MAT
UNDER, AS SPECIFIED


1200mm dia TREE GRATE
REFER TO SPECIFICATION
FOR FURTHER DETAIL

DRAWING TITLE
Landscape Operational Works
SURFACE TREATMENT PLAN

T2	22.04.26	FOR TENDER	JLS	MG
T1	23.03.26	FOR TENDER	JLS	MG
Issue	Date	Description	DRN	CHK

Scale:	1:400 at A3
Designed:	JLS
Checked:	JLS
Approved:	MG
Date:	22.04.26

Drawing No: C-0408 - 04 L-PRI-ST05
Rev. No: T2

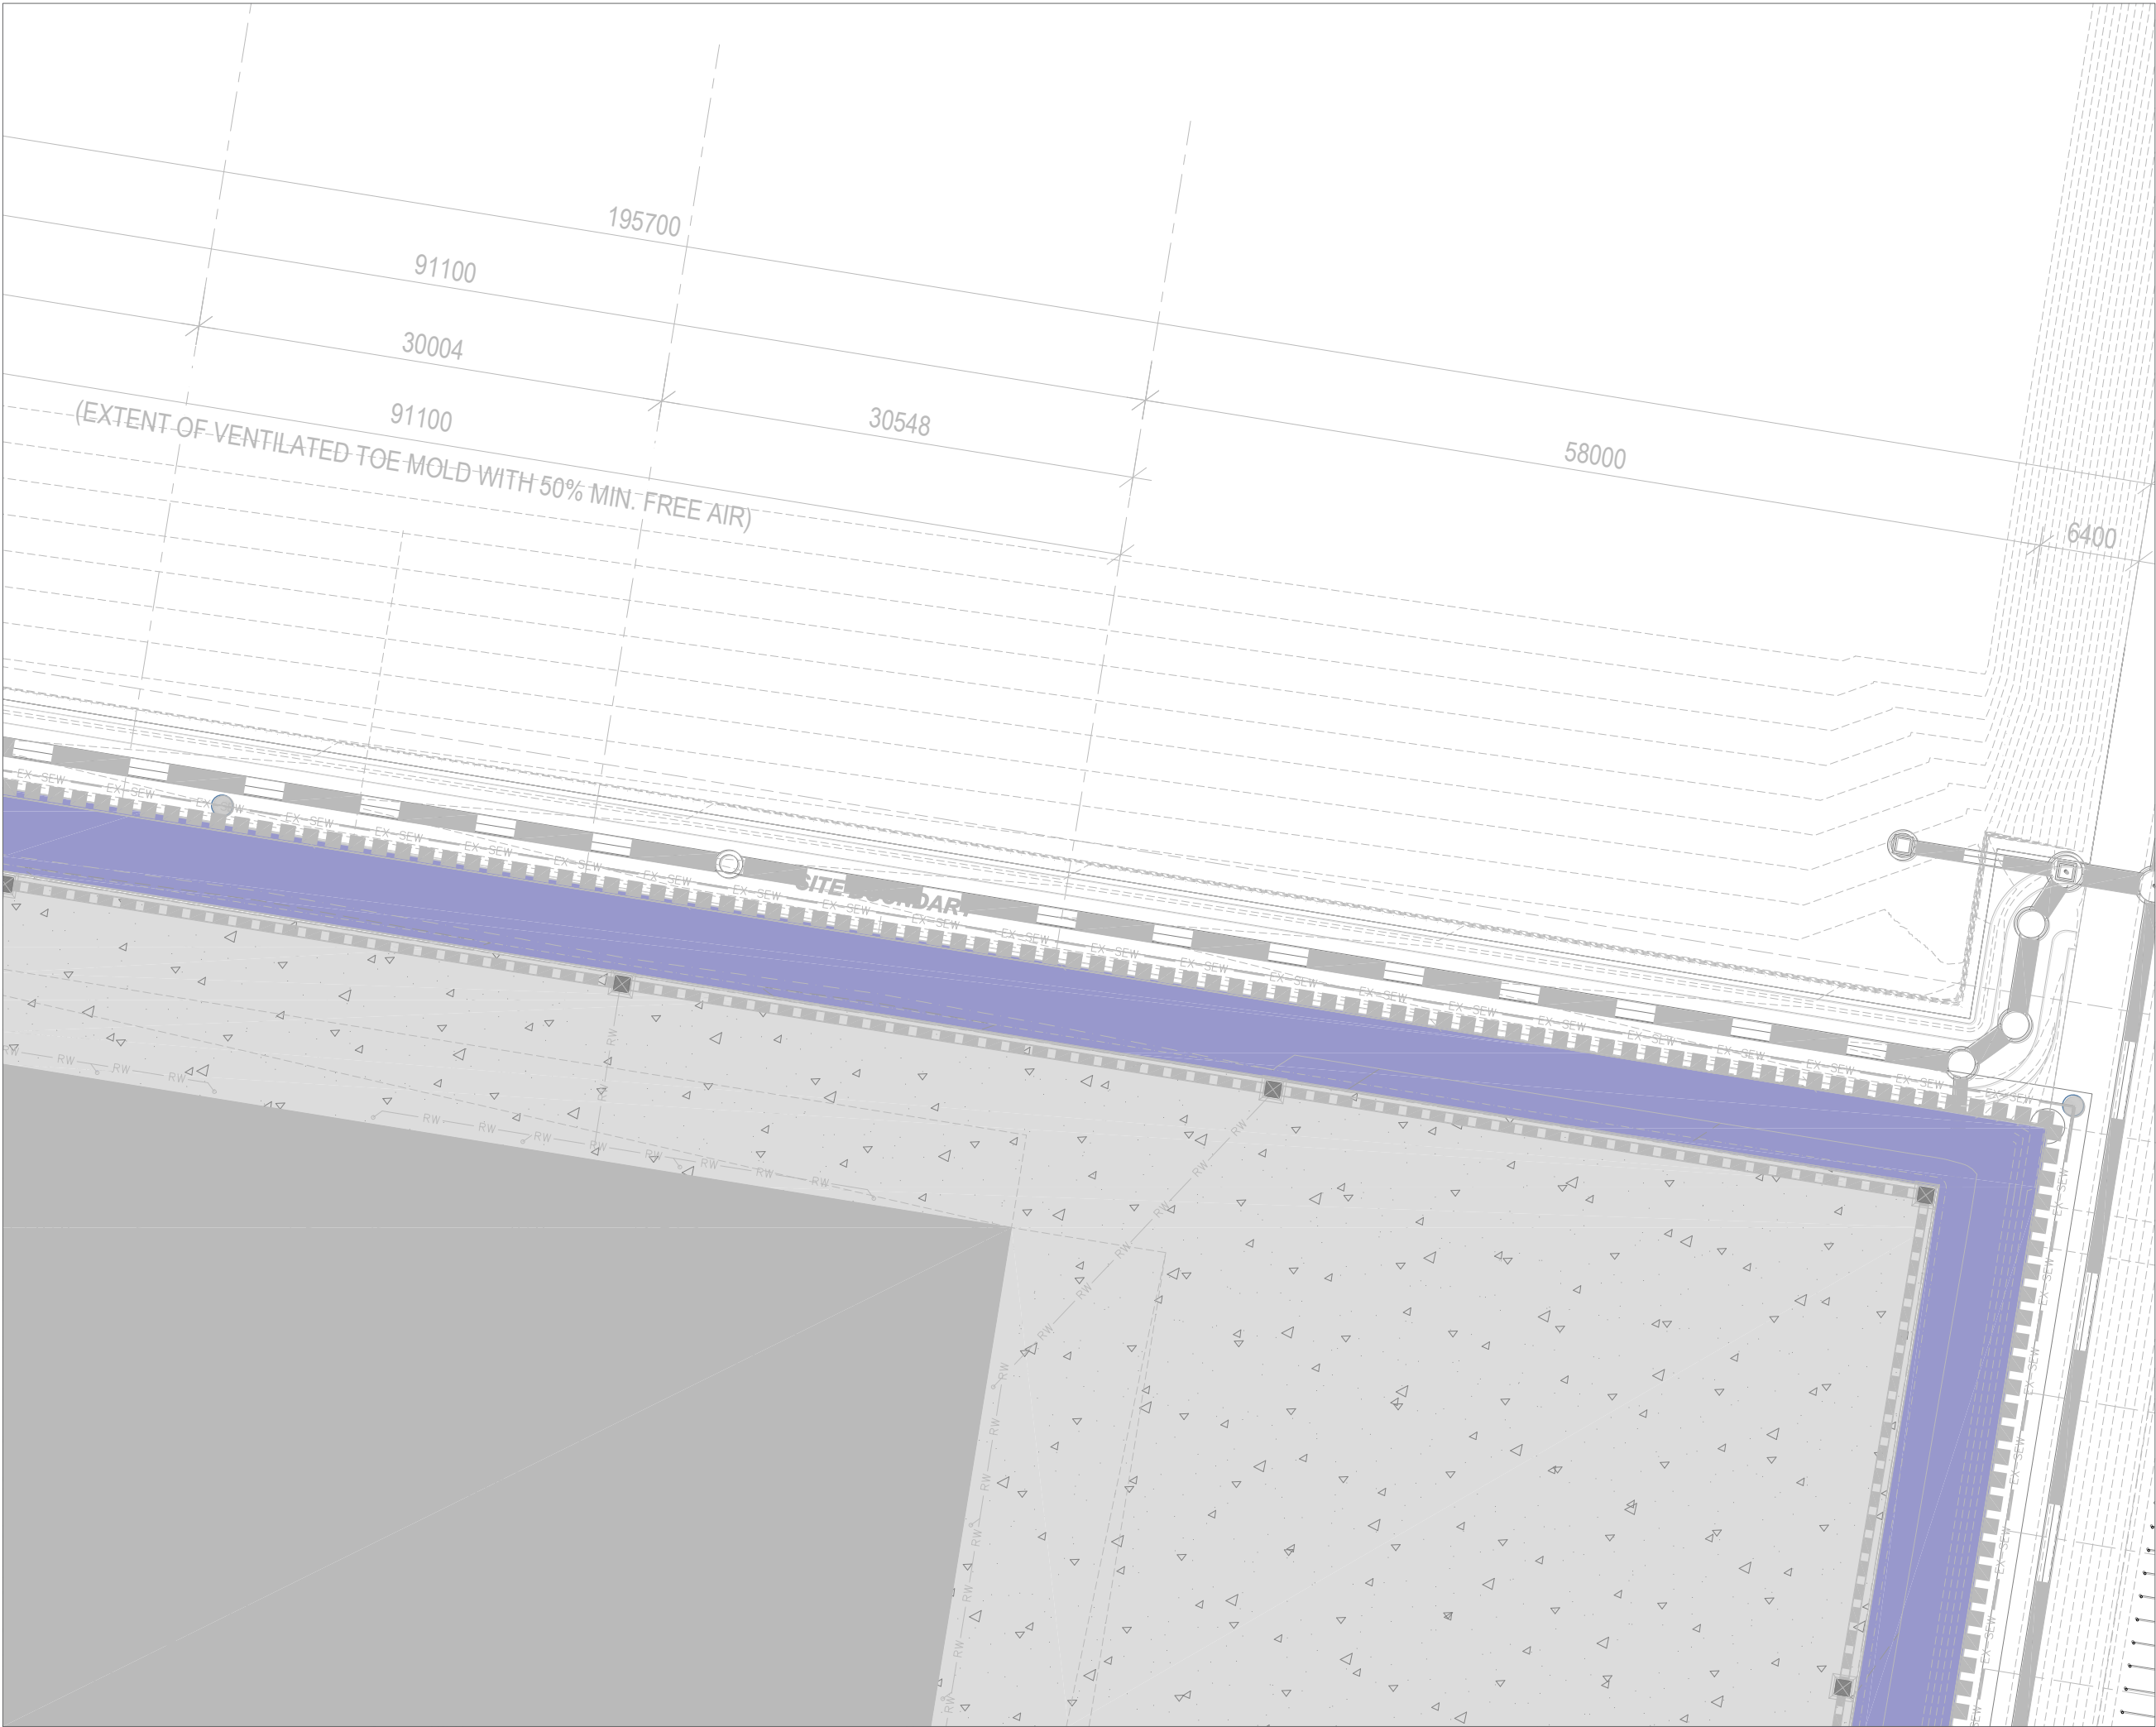

Client:
FPI Queensland PTY LTD


Project:
Modscape

Site Address:
10 Coastlink Court
Staplyton

DRAWING TO BE READ IN CONJUNCTION WITH
GENERAL NOTES

© 2012 Gassman Development Perspectives
All rights reserved. No part of this document may be reproduced or transmitted in any form or by any means, electronic, mechanical, photocopying, recording, or otherwise, without the written permission of Gassman Development Perspectives.

KEY PLAN

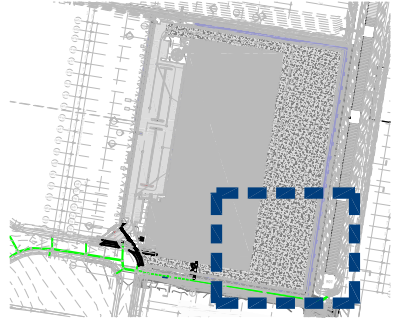

LEGEND

- EXISTING TURF TO PUBLIC LANDS TO BE REMOVED WITH WATERLOGGED TURF
- EXISTING TREES TO PUBLIC LANDS TO BE REMOVED WITH WATERLOGGED TURF
- 100mm THICK CONCRETE EDGE IN CHARCOAL REFER TO SPECIFICATIONS FOR FURTHER DETAIL
- 100mm x 8mm STEEL EDGING REFER TO SPECIFICATIONS FOR FURTHER DETAIL
- 1.8m HIGH BLACK PALISADE FENCING OFFSET 2m FROM BOUNDARY REFER TO SPECIFICATION FOR FURTHER DETAIL
- ROOT BARRIER PROTECTION 800mm DEEP REFER TO SPECIFICATION FOR FURTHER DETAIL
- STRATA VAULT REFER TO SPECIFICATION FOR FURTHER DETAIL
- DEEP GARDEN WITH IRRIGATION PLANTING AREAS REFER TO SPECIFICATION FOR FURTHER DETAIL
- DECOMPOSED GRANITE WITH 2:8 RATIO OF CONCRETE TO GRANITE MIX
- 75mm - 150mm BASALT ROCK WITH WEED MAT UNDER, AS SPECIFIED
- 1200mm dia TREE GRATE REFER TO SPECIFICATION FOR FURTHER DETAIL

DRAWING TITLE

Landscape Operational Works
SURFACE TREATMENT PLAN

T2	22.04.26	FOR TENDER	JLS	MG
T1	23.03.26	FOR TENDER	JLS	MG
Issue	Date	Description	DRN	CHK

Scale: 1:400 at A3

Designed:	JLS
Checked:	JLS
Approved:	MG
Date:	22.04.26

Drawing No: C-0408 - 04 L-PRI-ST06
Rev. No: T2

Client: FPI Queensland PTY LTD


Project: Modscape

Site Address:
10 Coastlink Court
Staplyton

DRAWING TO BE READ IN CONJUNCTION WITH
GENERAL NOTES

© 2012 Gassman Development Perspectives
All rights reserved. No part of this document may be reproduced or transmitted in any form or by any means, electronic, mechanical, photocopying, recording, or otherwise, without the written permission of Gassman Development Perspectives.

KEY PLAN

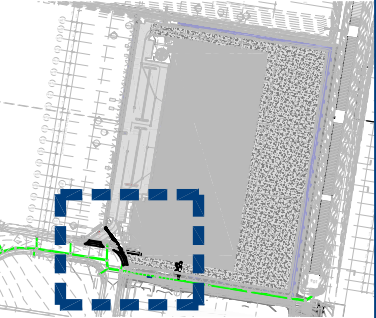

LEGEND

-  GROUNDCOVER / CASCADING SPECIES
 SMALL SIZED SHRUBS
 SCREENING SHRUB PLANTING
 PROPOSED TREE

DRAWING TITLE
Landscape Operational Works
PLANTING PLAN

2	22.04.26	FOR TENDER	JLS	MG
1	23.03.26	FOR TENDER	JLS	MG
ue	Date	Description	DRN	CHK

Scale: 1:400 at A3


Designed:	JLS
-----------	-----

Checked:	JLS
----------	-----

Approved:	MG
-----------	----

Date:	22.04.26
-------	----------

Drawing No:	Rev. No:
C -0408 - 04 L-PRI-PP01	T2

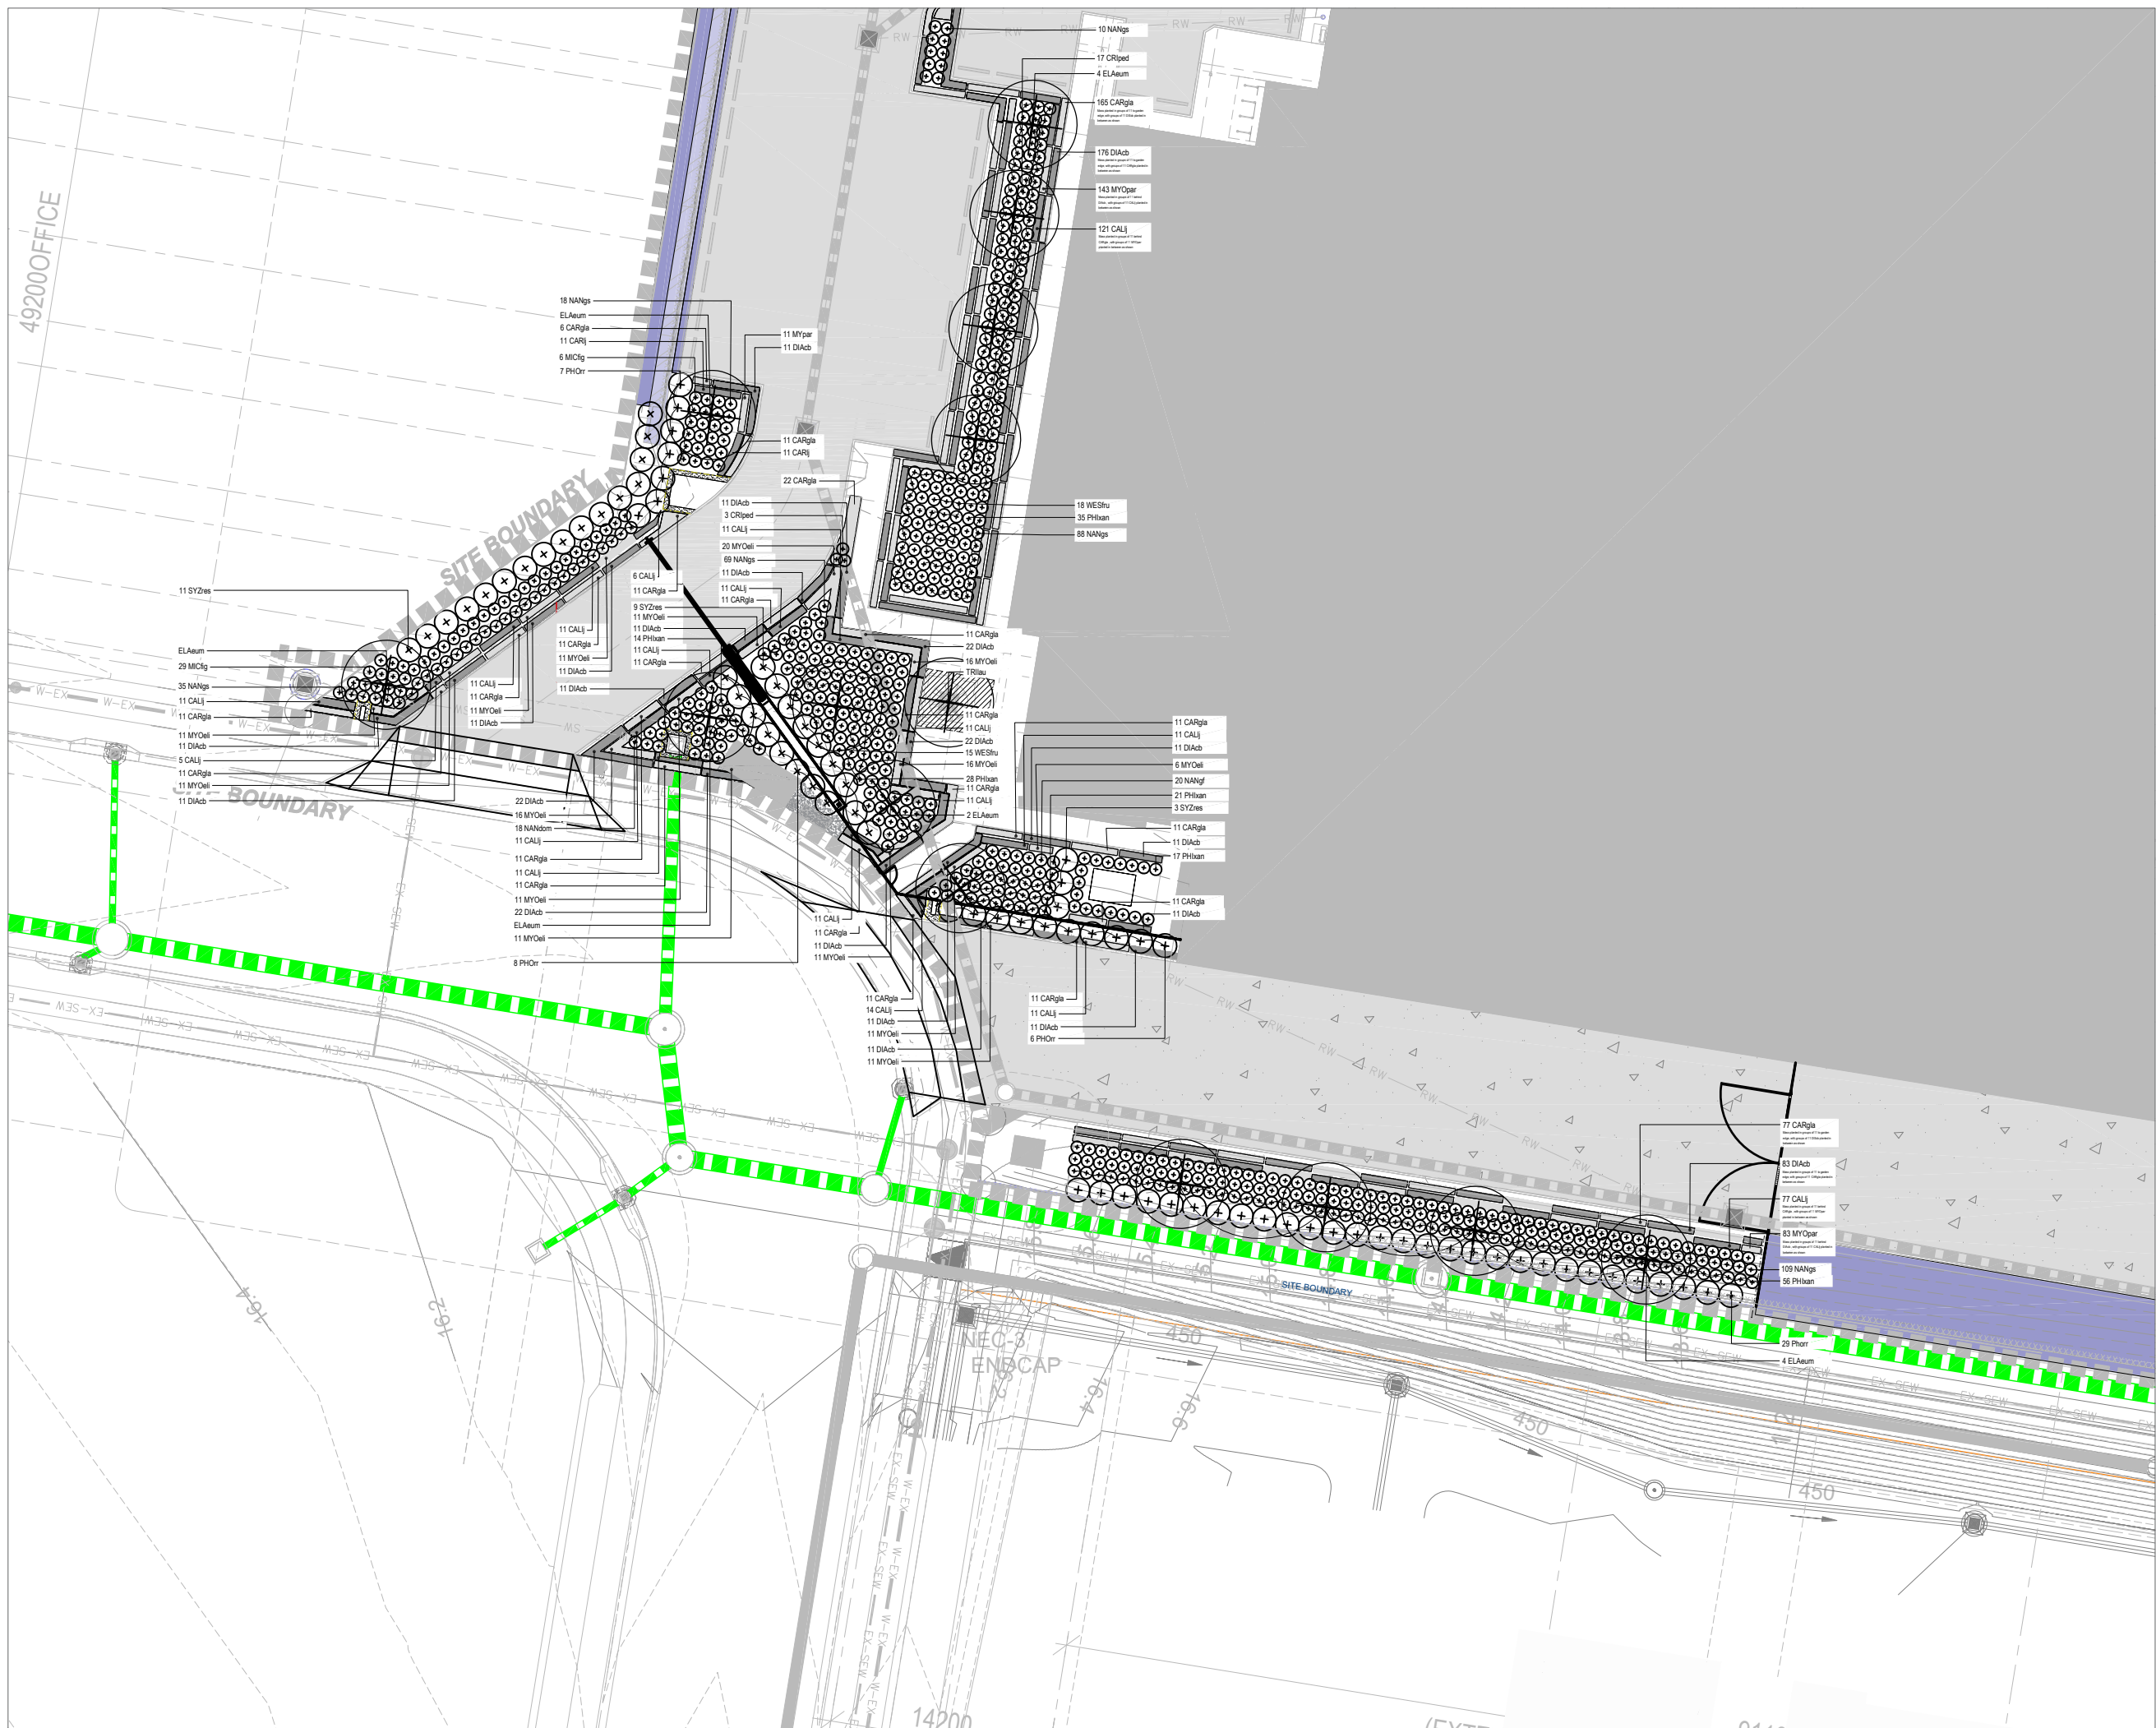



Client:
FPI Queensland PTY LTD

Project:
Modscape

Site Address:
10 Coastlink Court
Staplyton

DRAWING TO BE READ IN CONJUNCTION WITH
GENERAL NOTES

© 2012 Gassman Development Perspectives
All rights reserved. No part of this document may be reproduced or transmitted in any form or by any means, electronic, mechanical, photocopying, recording, or otherwise, without the written permission of Gassman Development Perspectives.

KEY PLAN



LEGEND

- GROUND COVER / CASCADING SPECIES
- SMALL SIZED SHRUBS
- SCREENING SHRUB PLANTING
- PROPOSED TREE

DRAWING TITLE
Landscape Operational Works
PLANTING PLAN

T2	22.04.26	FOR TENDER	JLS	MG
T1	23.03.26	FOR TENDER	JLS	MG
Issue	Date	Description	DRN	CHK

Scale: 1:400 at A3


Designed: JLS

Checked: JLS

Approved: MG

Date: 22.04.26

Drawing No: C-0408 - 04 L-PRI-PP02
Rev. No: T2

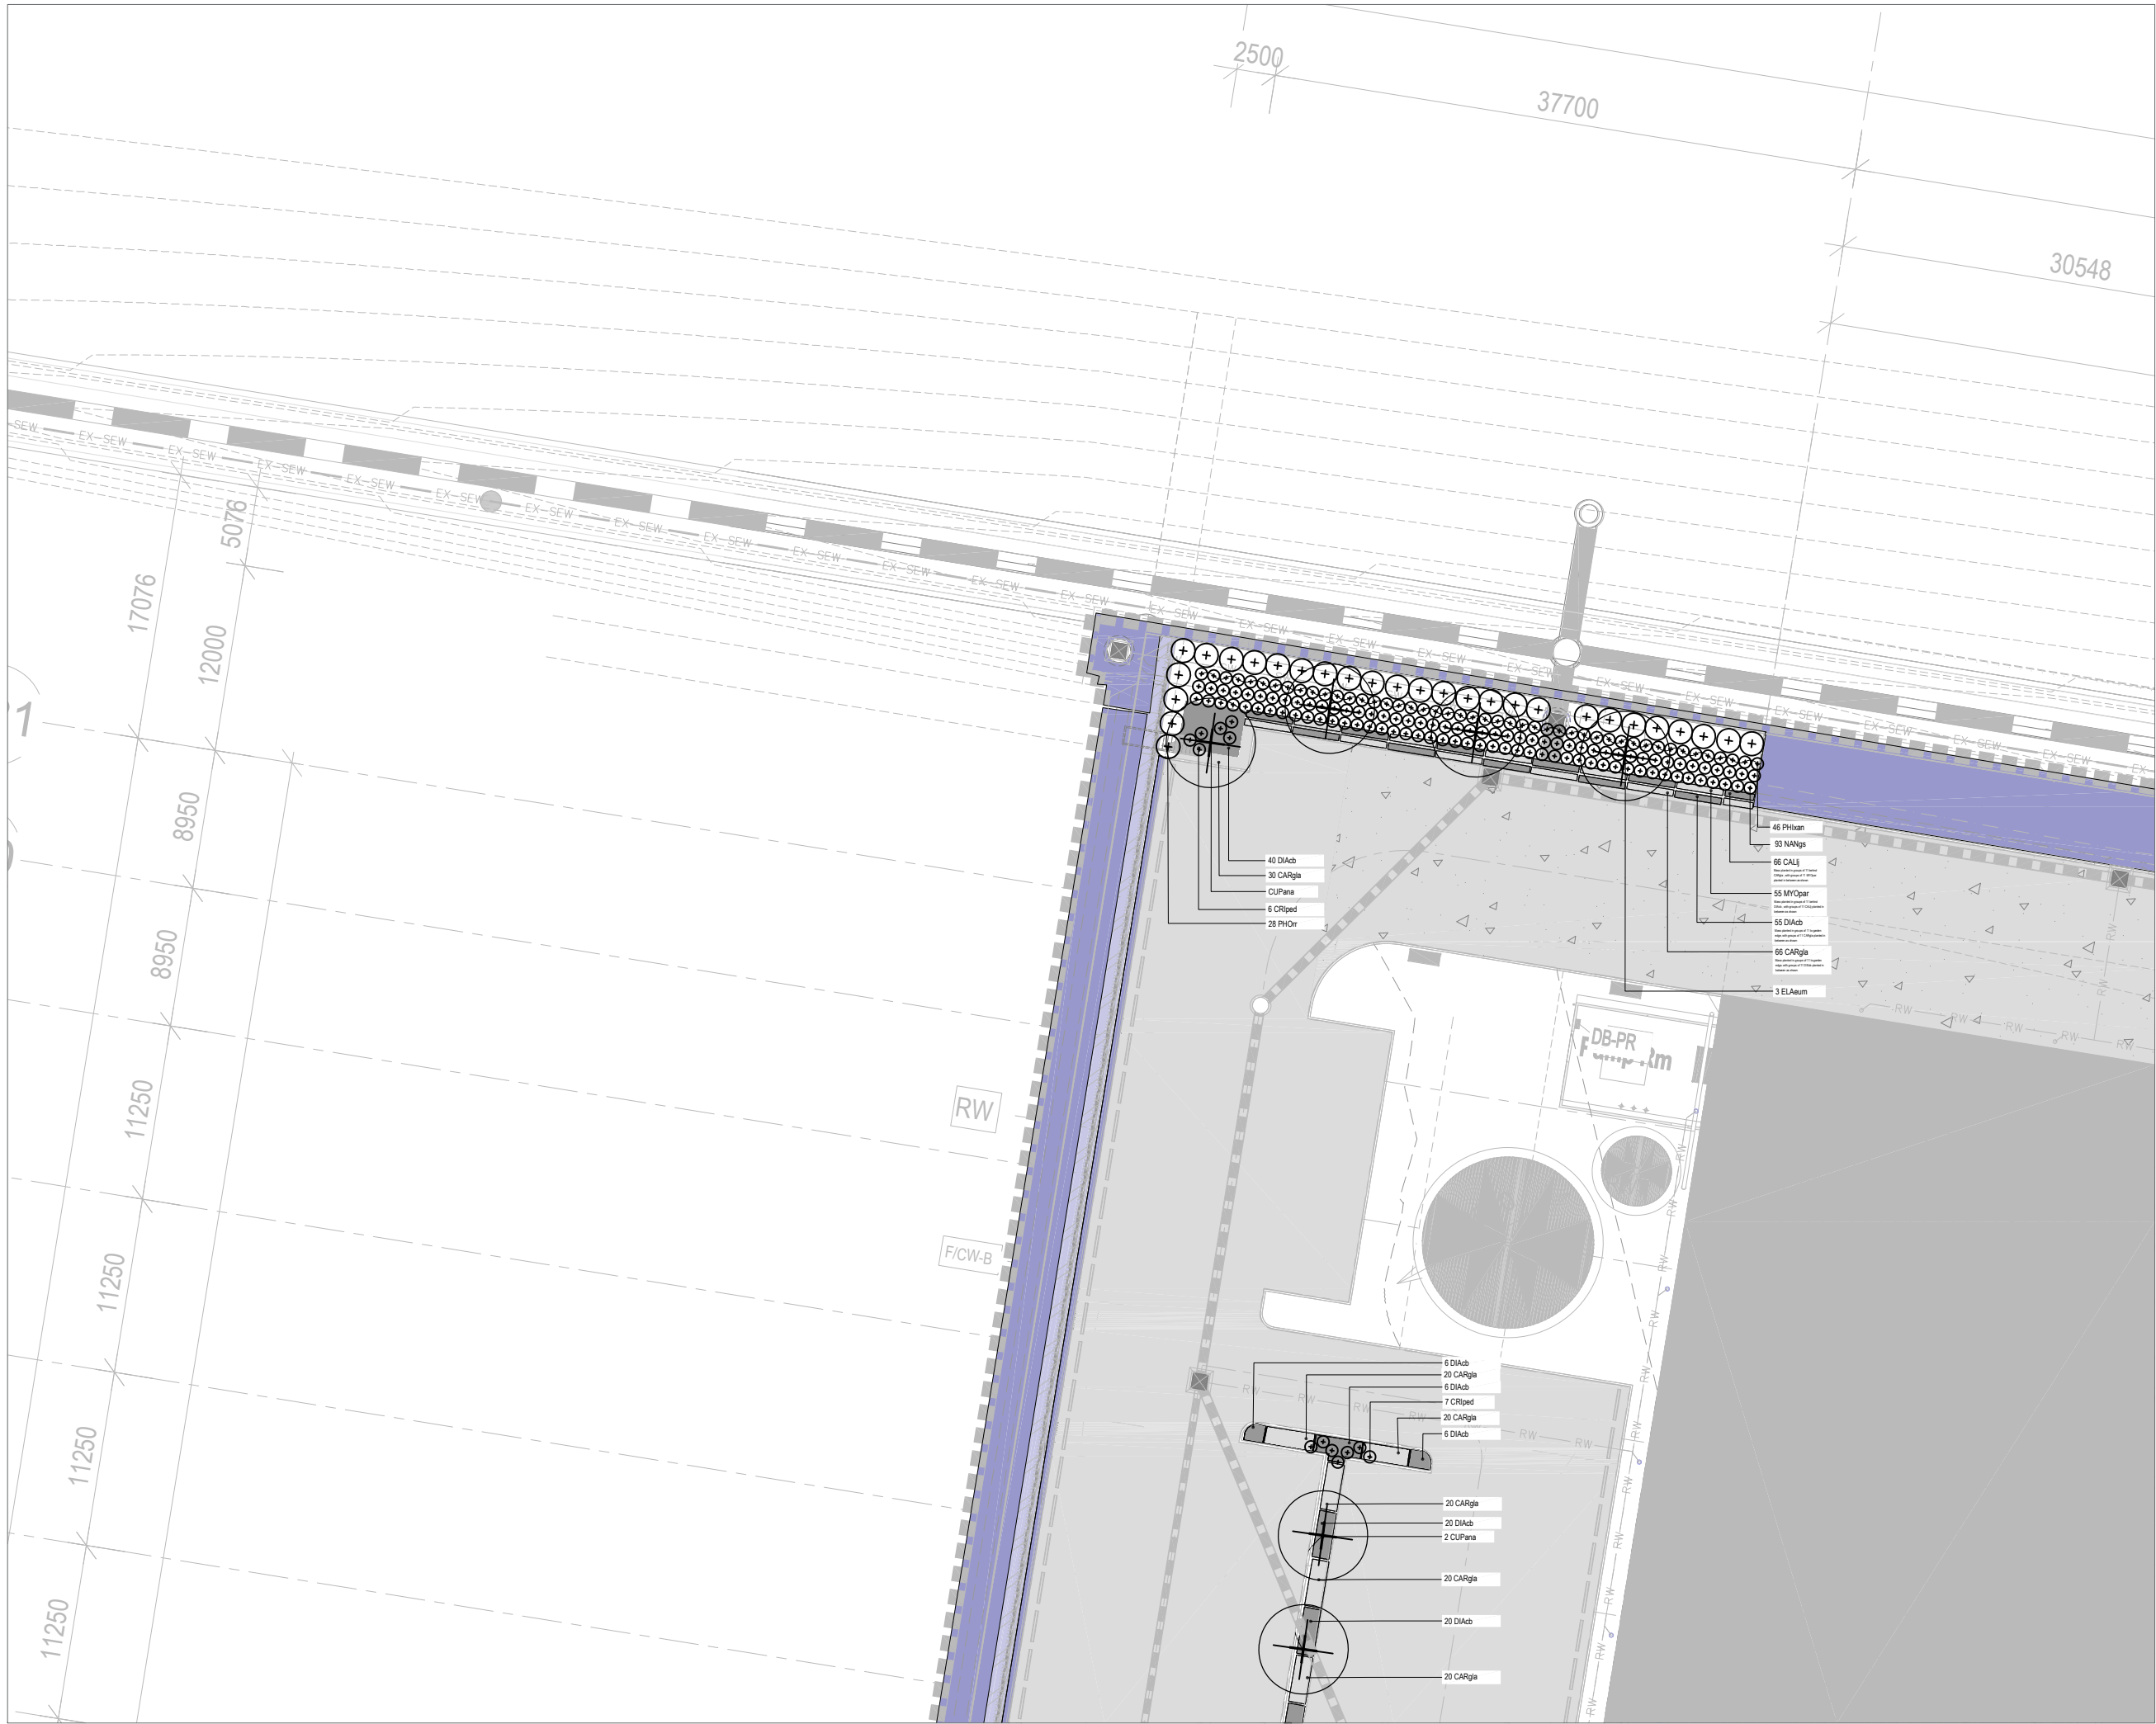


Client:
FPI Queensland PTY LTD

Project:
Modscape

Site Address:
10 Coastlink Court
Staplyton

DRAWING TO BE READ IN CONJUNCTION WITH GENERAL NOTES

© 2012 Gassman Development Perspectives
All rights reserved. No part of this document may be reproduced or transmitted in any form or by any means, electronic, mechanical, photocopying, recording, or otherwise, without the written permission of Gassman Development Perspectives.

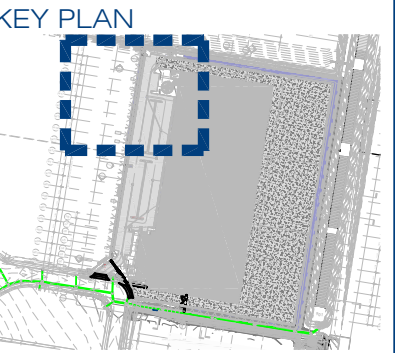

- LEGEND**
- GROUND COVER / CASCADING SPECIES
 - SMALL SIZED SHRUBS
 - SCREENING SHRUB PLANTING
 - PROPOSED TREE

DRAWING TITLE
Landscape Operational Works
PLANTING PLAN

Issue	Date	Description	DRN	CHK
T2	22.04.26	FOR TENDER	JLS	MG
T1	23.03.26	FOR TENDER	JLS	MG

Scale:	
Designed:	JLS
Checked:	JLS
Approved:	MG
Date:	22.04.26

Drawing No: C-0408 - 04 L-PRI-PP03
Rev. No: T2