

Cycas revoluta

Shrubs - 214m2
- Refer Detail and Schedule

Grasses - 160m2
- Refer Detail and Schedule

Groundcovers - 137m2
- Refer Detail and Schedule


Internal Planting
- Refer Detail and Schedule

Existing Fence

Direction of Flow

Stage Boundary

Future Stages - TBC

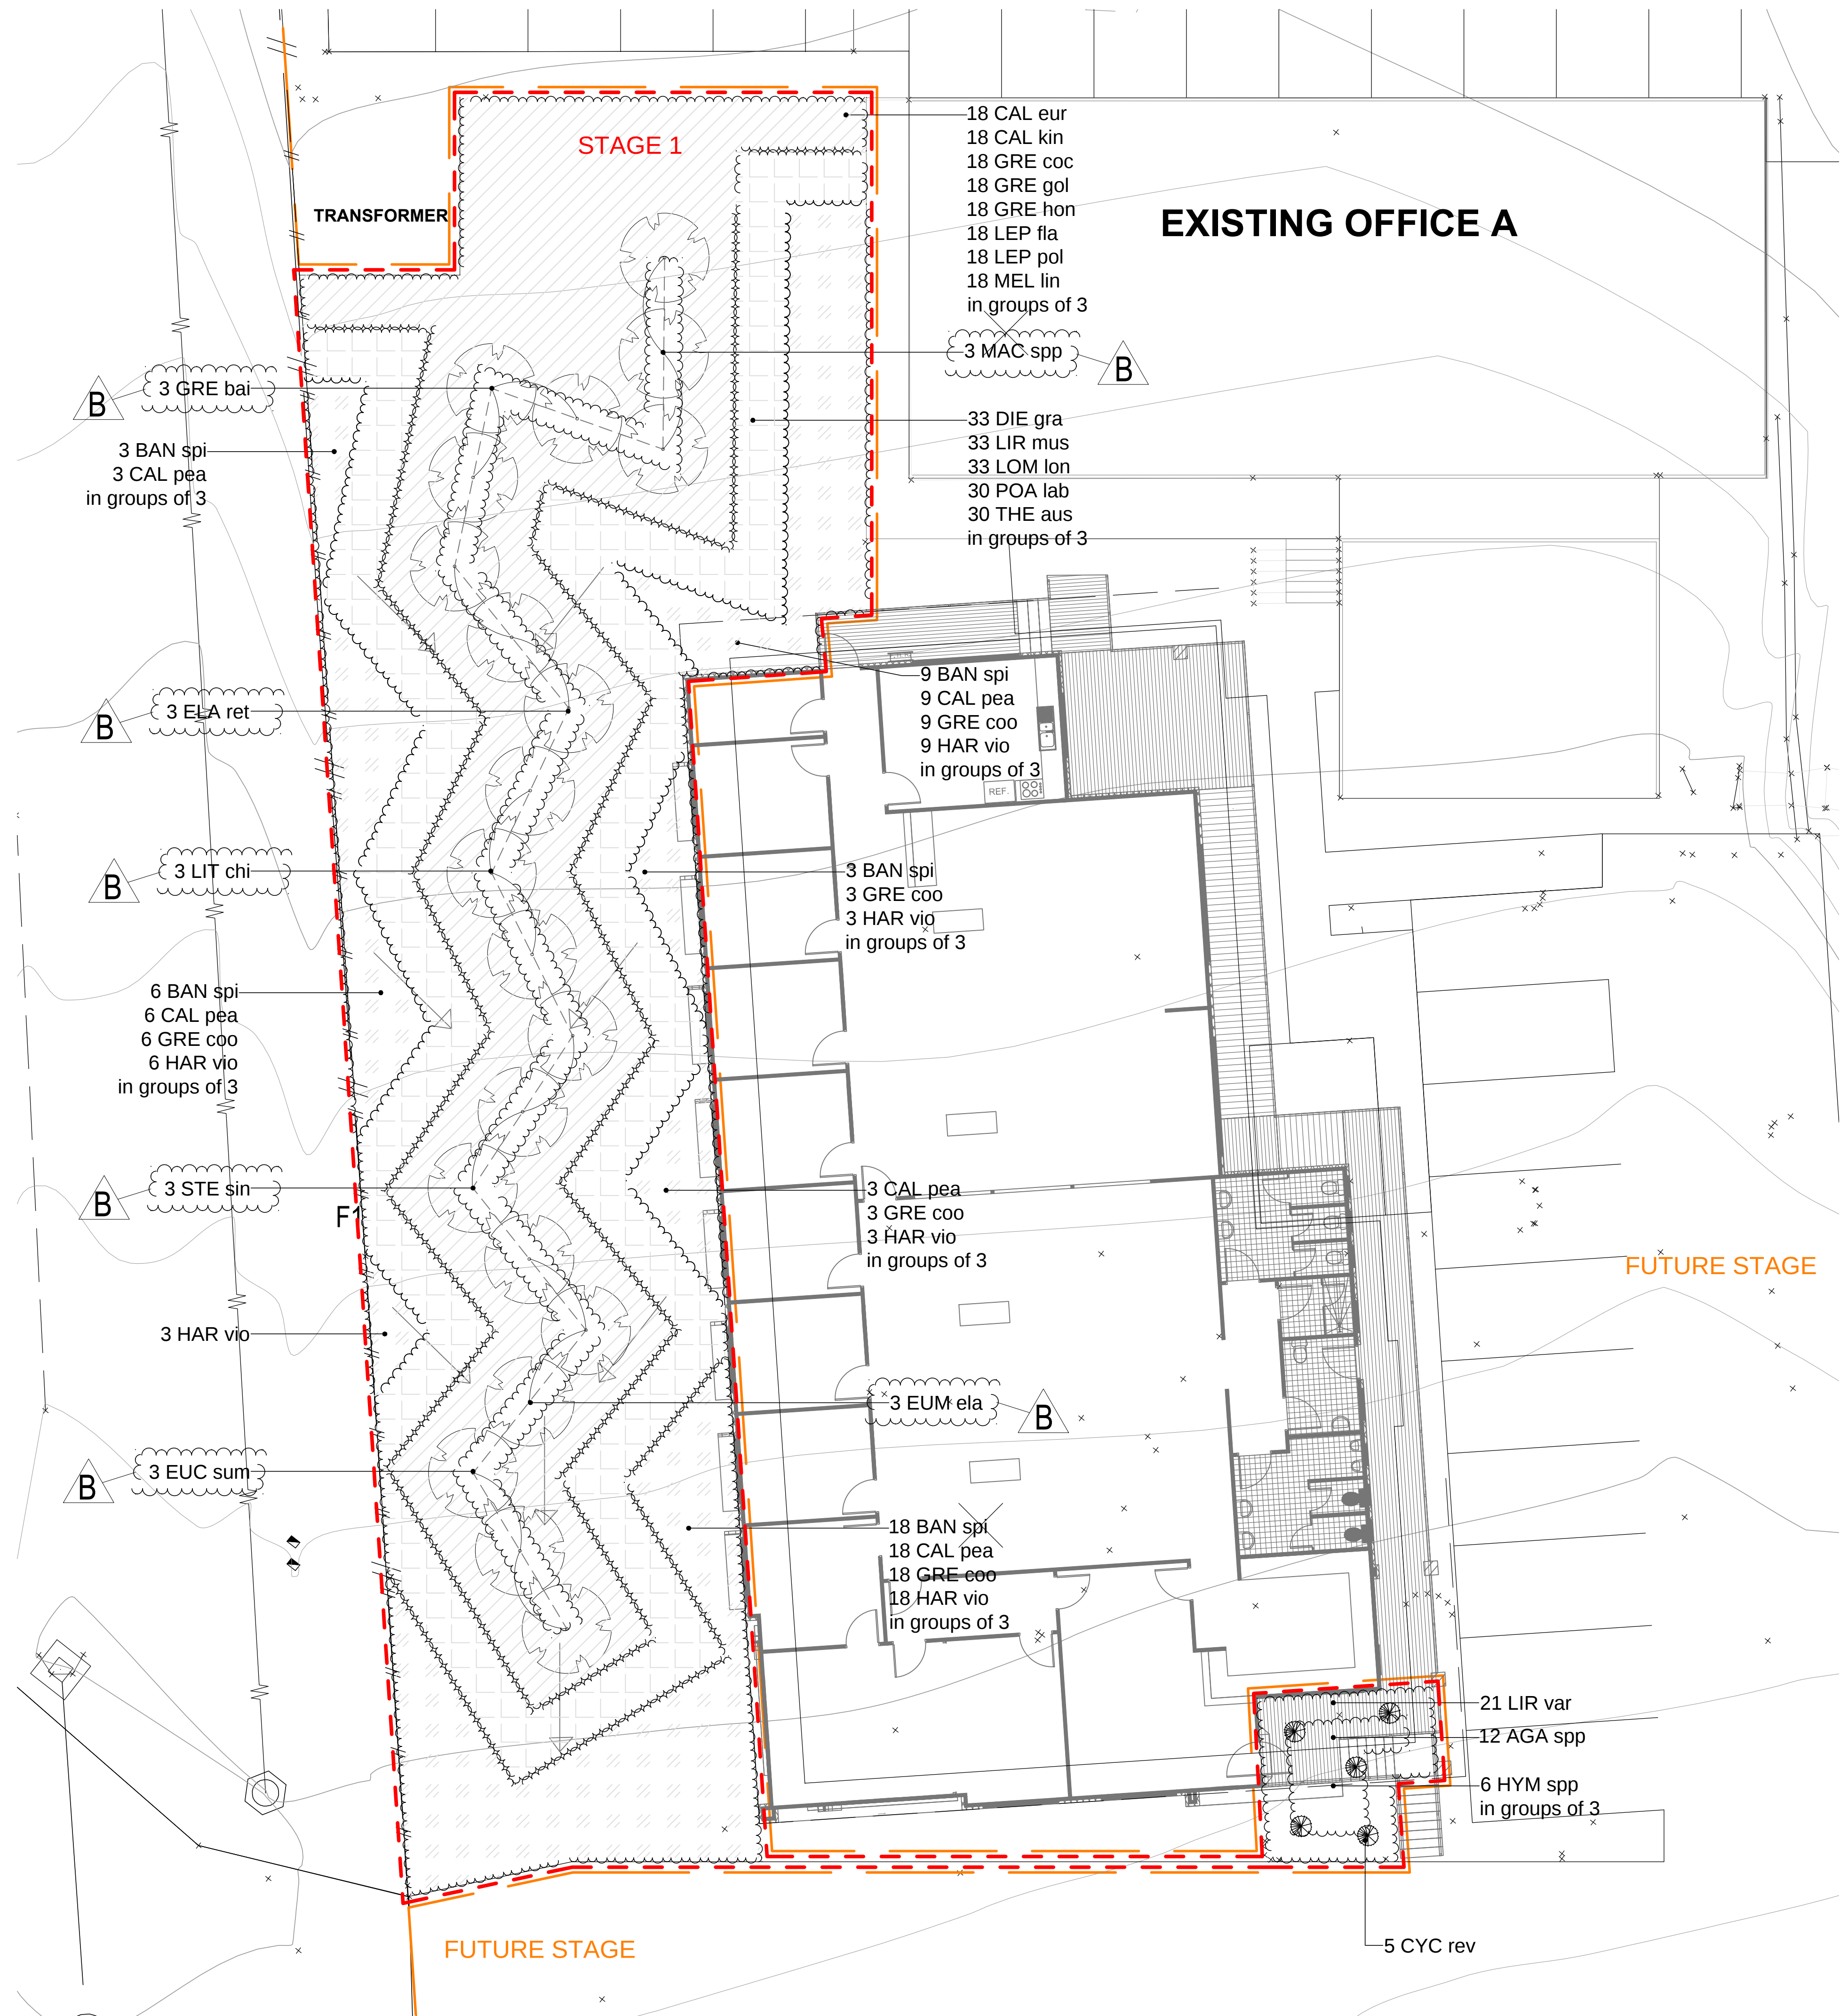

Project:
82 Christensen Road,
Stapylton.

For:

AMGROW PTY LTD

© 2014 Gassman Development Perspectives
All rights reserved. No part of this document may be reproduced or transmitted in any form or by any means, electronic, mechanical, photocopying, recording, or otherwise, without the written permission of Gassman Development Perspectives.

NOTE:
The details of this plan have been prepared based on the most current Digital Cadastral Data Base (DCDB) information available from Queensland Department of Environment and Resource Management and is subject to survey.

Scale 1:100 - Lengths are in Metres.


[illegible]

Scale at A1:	1:100
Date:	30-10-14
Design:	IAS
Drawn:	IAS
Checked:	IAS

Drawing Title:


DETAILED LANDSCAPE
PLAN

Drawing No:	Rev. No:
1292 L CD	100 B

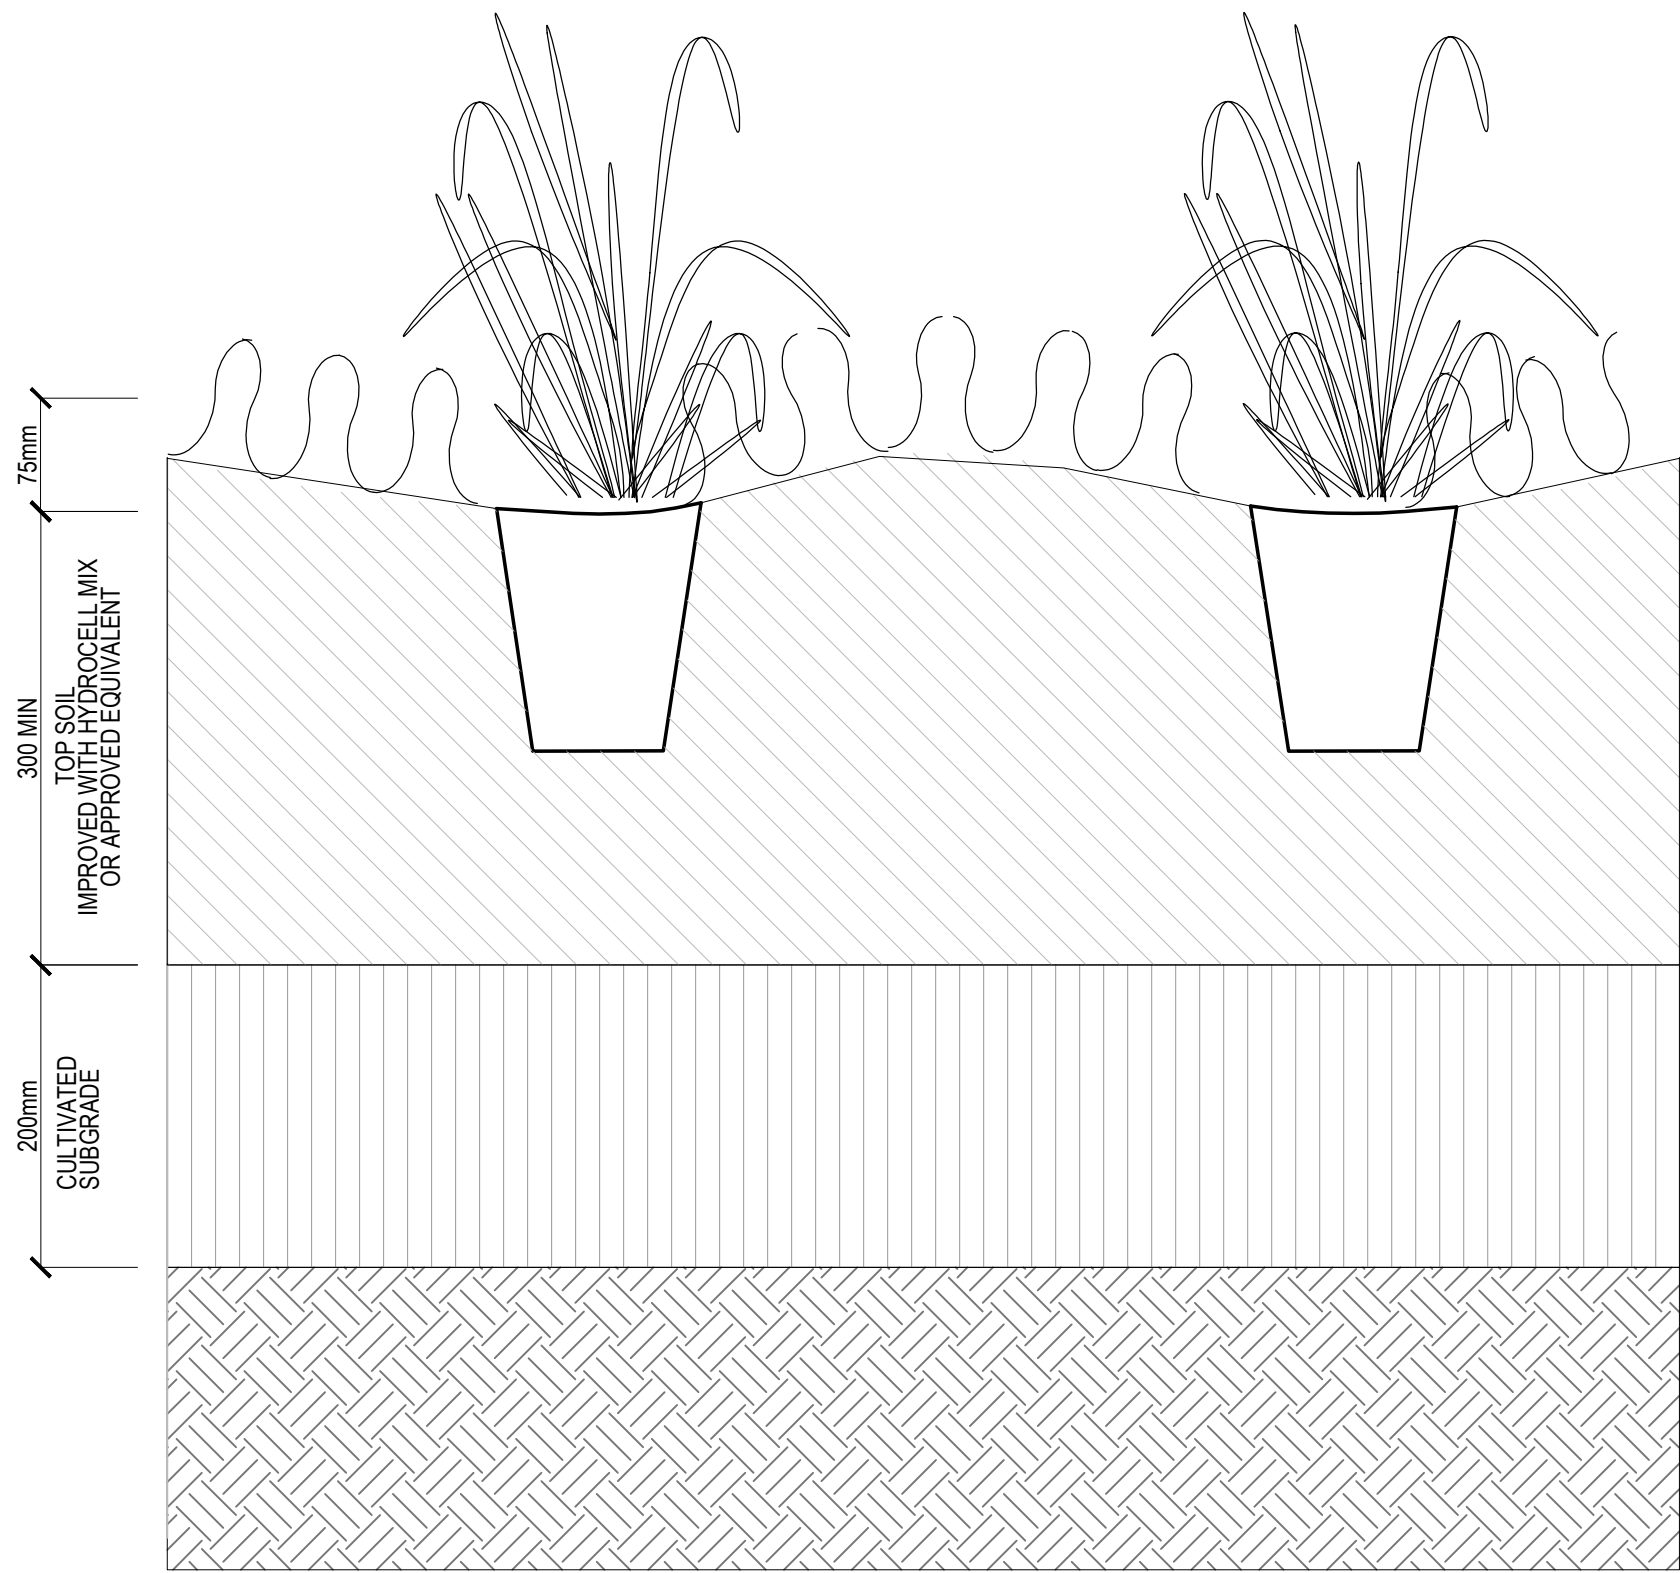


TYPICAL SHRUB & GROUNDCOVER PLANTING

SCALE 1: 5 @ A1

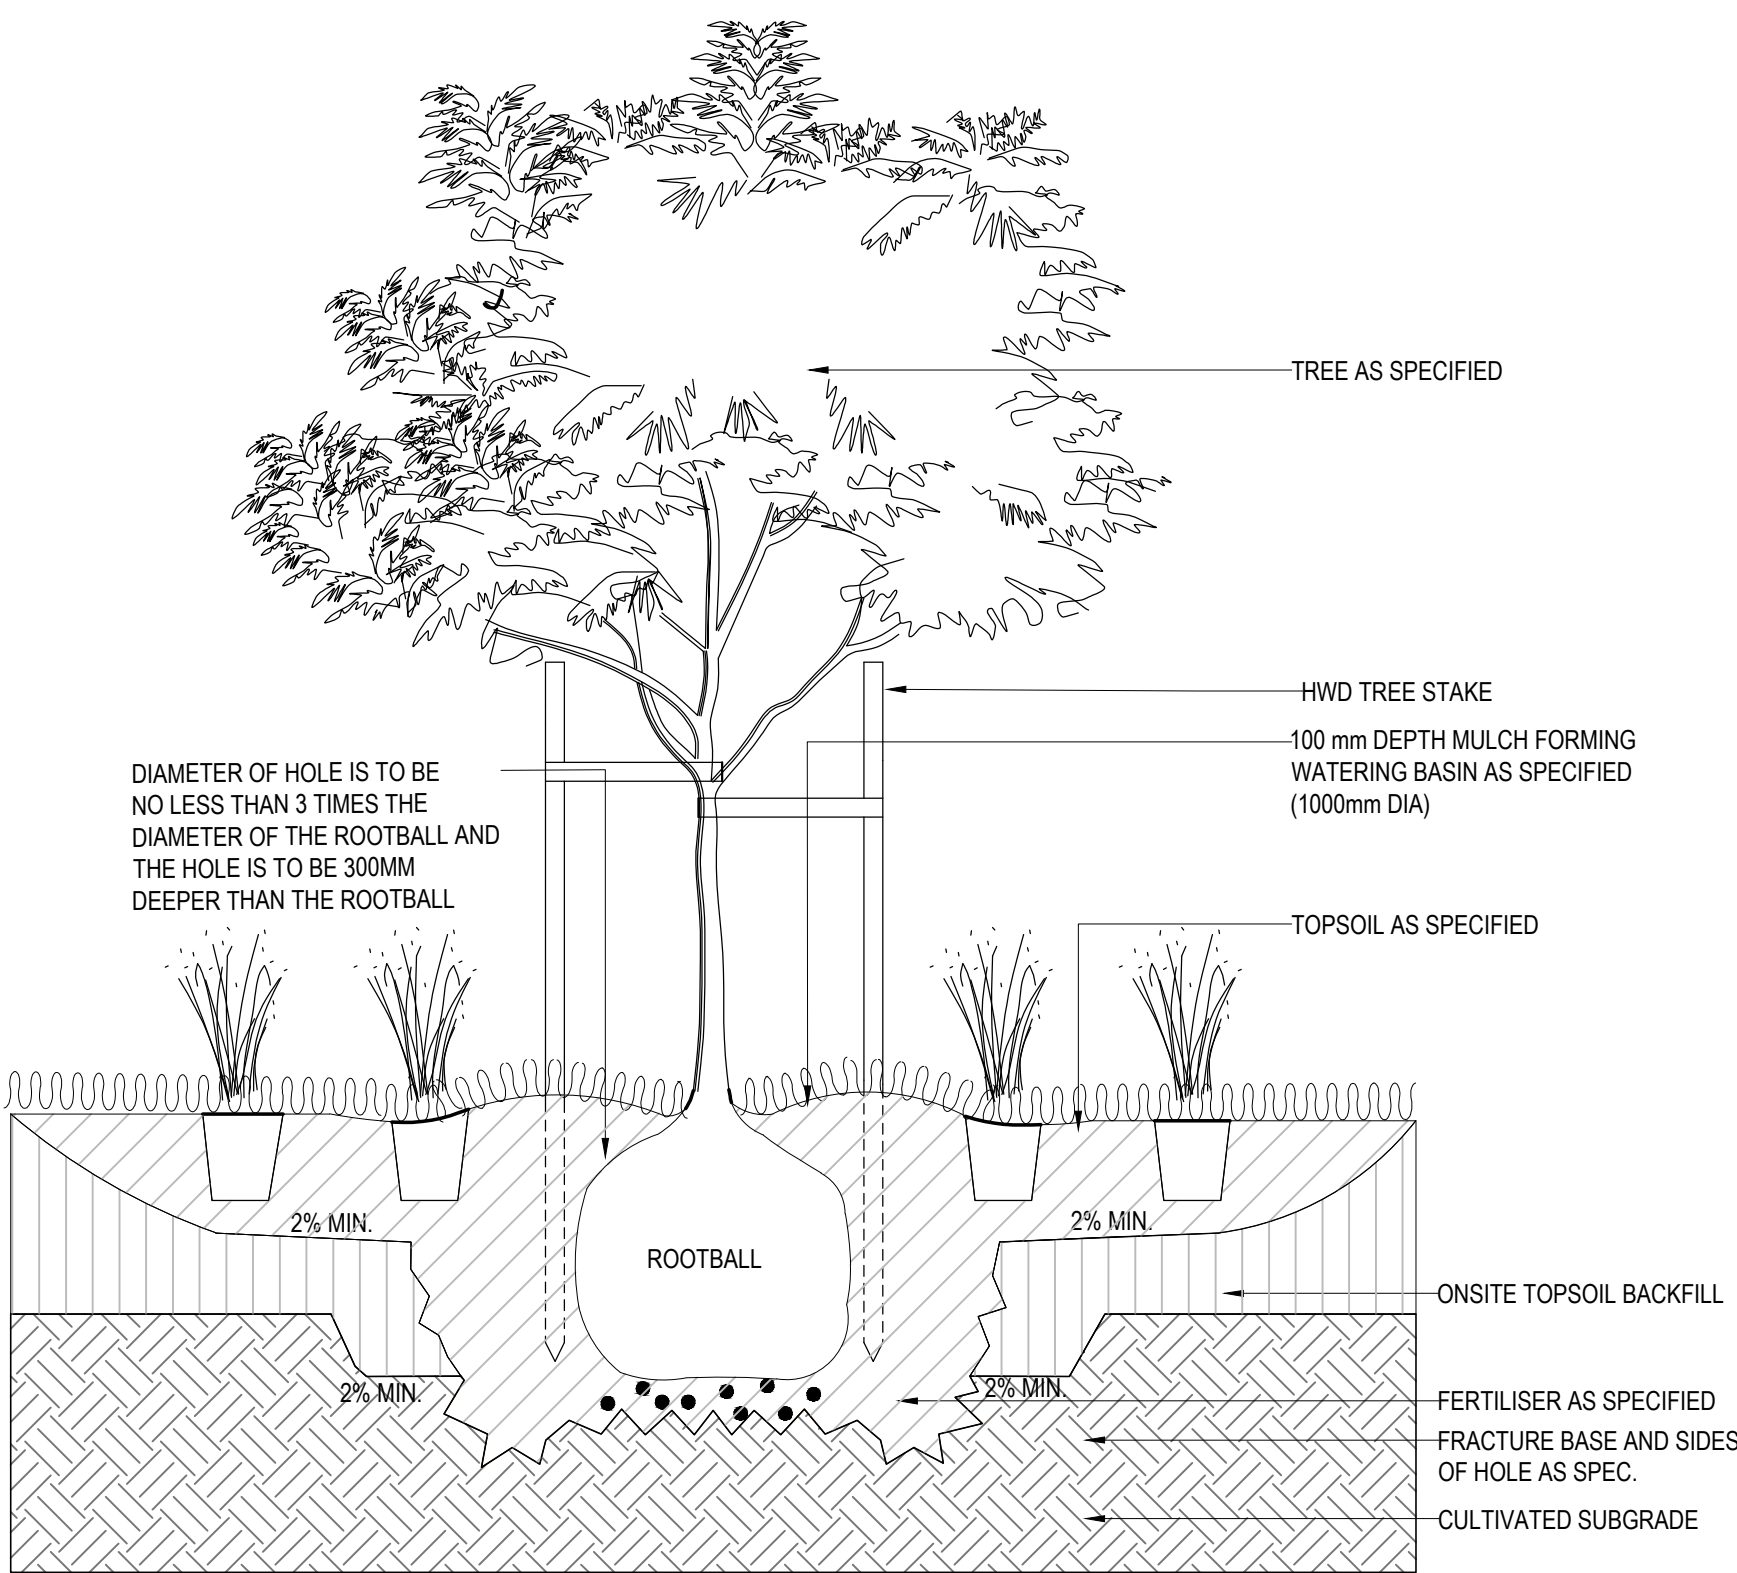

TREE IN PLANTING - TYPICAL

SCALE 1:20 @ A1 1:40@A3

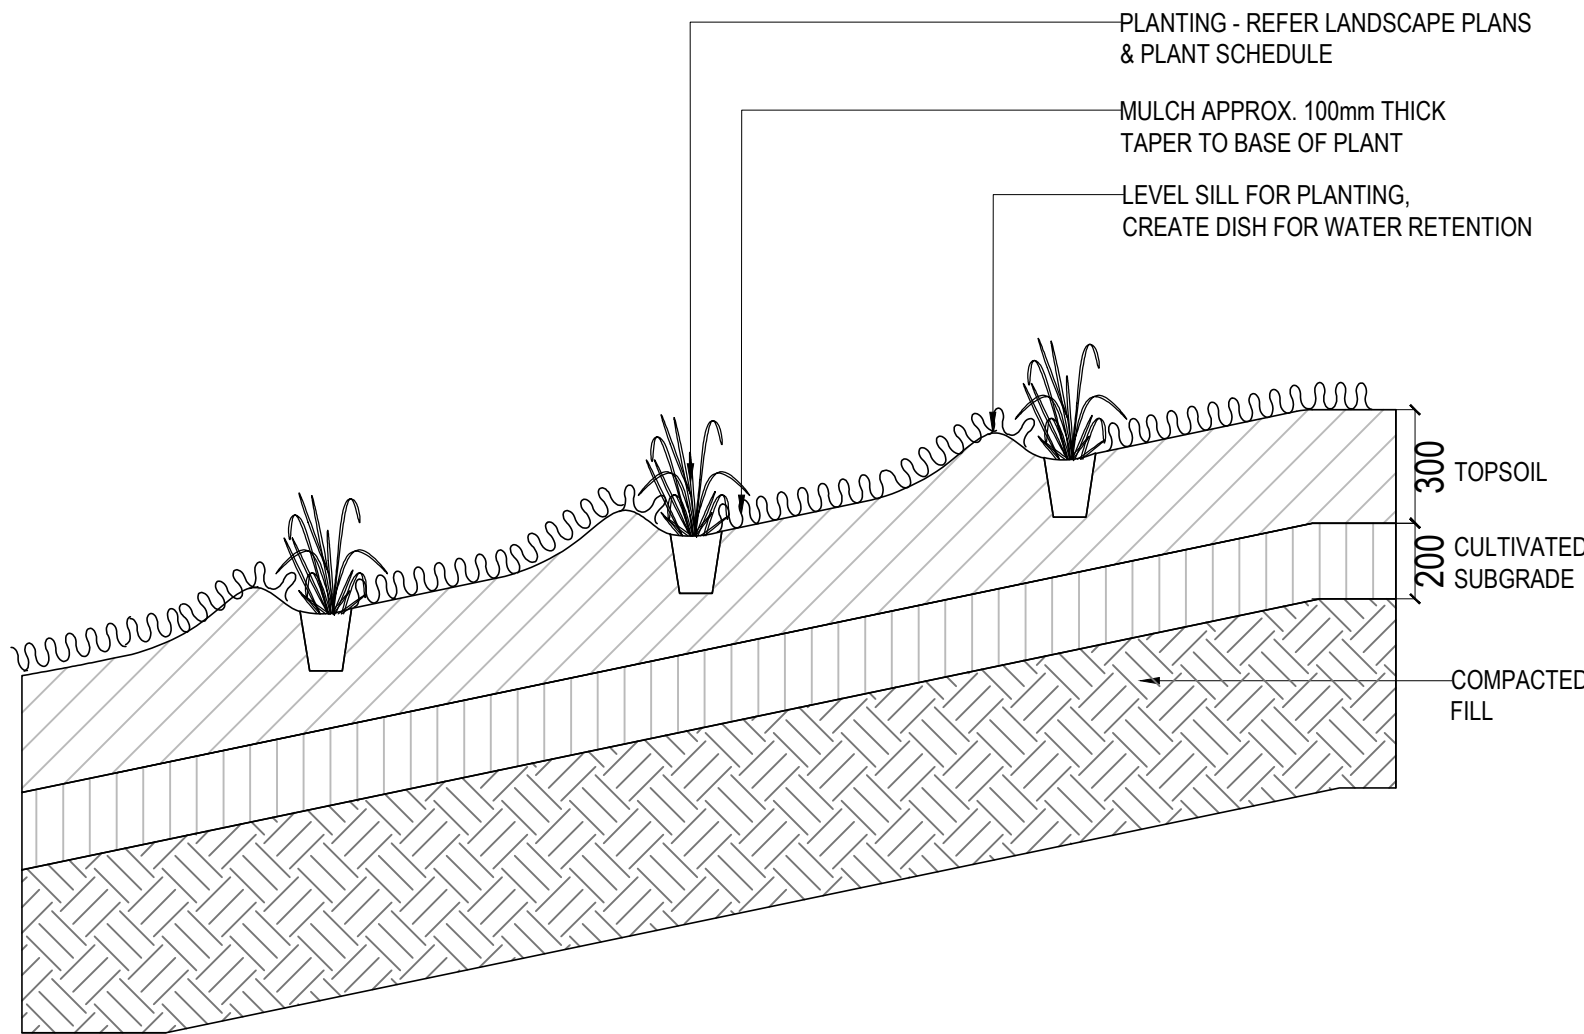

TYPICAL BATTER PLANTING

SCALE 1:20 @ A1 1:40 @ A3

Project:

82 Christensen Road,
Stapylton.

For:

AMGROW PTY LTD

© 2014 Gassman Development Perspectives
All rights reserved. No part of this
document may be reproduced or
transmitted in any form or by any means,
electronic, mechanical, photocopying,
recording, or otherwise, without the
written permission of Gassman
Development Perspectives.
NOTE:
The details of this plan have been prepared based on the
most current Digital Cadastral Data Base (DCDB) information
available from Queensland Department of Environment and
Resource Management and is subject to survey.

Issue	Date	Description	DRN	CHK
B	03-10-2014	PLANTING & STAGING AMENDMENTS	IAS	IAS
A	15-09-2014	ORIGINAL ISSUE	IAS	IAS

Scale at A1:

AS SHOWN

Date:

30-10-14

Design:

IAS

Drawn:

IAS

Checked:

IAS

Drawing Title:

LANDSCAPE DETAILS

Drawing No:

1292 L CD

Rev. No:

200 B