

1.0 PROJECT DESCRIPTION

MS Projects Pty Ltd is developing the properties at 84-160 Christensen Road South, Stapylton within the City of Gold Coast, for an industrial subdivision. A public open space has been approved along Sandy Creek to provide a buffer to adjacent industrial developments. Rehabilitation is required with proposed public open space as well as a detention basin based in the south-eastern corner. The detention basin was previously constructed to detain stormwater runoff; however, this asset requires re-design and rehabilitation to provide effective stormwater management and treatment services.

- This Rehabilitation Management Plan (RMP) has been developed to guide the rehabilitation effort of the disturbed areas of public open space and the re-design construction works of the detention basin and surrounding batter. This RMP is to be read in conjunction with the following documents:
- Vegetation Management Plan (i3 consulting Pty Ltd, 2019)
 - Conceptual Open Space Management Statement (OSMS) Schematic (Gassman Development Perspectives, 14/11/2014)
 - Amended Decision Notice for reconfiguring a lot (ROL) application (ROL201800026) dated 2/11/2018.

2.0 AIM AND OBJECTIVES

- The detention basin will be constructed in accordance with the supplied drawings (17-209-C103-01-B). A permanent wetland system with a rock-lined inlet sediment pond will be created at the end of Christensen Road South and will be designed for high velocity flows (scour protection). The water will enter the wetland through an inlet pipe and go through a series of pools, marshes and macrophyte zones before discharging into Sandy Creek.
- The public open space will be managed for conservation purposes and will be dedicated to Council
- The aim of the RMP is to guide the revegetation of the proposed wetland and public open space areas to complement the existing ecosystem values of Sandy Creek.
- The site conditions have been irreversibly changed through historical clearing along portions of Sandy Creek and creation of a detention basin. Therefore, the objectives for the site will be to:
 - fabricate an aquatic ecological system to function as a stormwater treatment basin
 - fabricate a surrounding terrestrial ecosystem that will complement adjacent areas (Sandy Creek and public open space)
 - the public open space will be managed to provide access to the rear of industrial lots and provide a buffer to Sandy Creek.
- The performance of the rehabilitation management plan will be assessed during the establishment and on maintenance periods with an aim to dedicate the site to the Council of the City of Gold Coast. Performance objectives are provided in Table 1.

Table 1: Performance requirements for the Rehabilitation Management Plan

Performance Indicator	Completion of establishment period	Completion of on maintenance period
Plant survival	>90% survival rate of planted tubestock within each vegetation layer required density of ≥ 1 plant per m ² achieved	>90% survival rate of planted tubestock required density of ≥ 1 plant per m ² achieved
Plant survival - supplementary plantings	Additional 3 month establishment period required for supplementary plantings.	>90% survival rate of supplementary planted tubestock
Environmental weeds	Environmental weeds cover <10%	Environmental weeds cover <10%
Restricted or prohibited weeds	All restricted and prohibited weeds treated and removed.	All restricted and prohibited weeds removed.
Rubbish	All rubbish removed	No large pieces of rubbish present (eg. car bodies, garden waste)
Mulching	Mulch layer present throughout MZ1 and no bare soil present	Mulch layer remains around planted tubestock
Erosion and sedimentation	Batters do not show active erosion occurring. Planted ground covers supplemented with matting where required.	Batters stabilised by ground covers present

3.0 SITE DESCRIPTION

- The detention basin area was cleared in 2009 when the initial detention basin was created. The vegetation on the banks was re-cleared in or around 2011-2012. Regrowth is evident from 2014 onwards on aerial photography (Google Earth).
- Some areas adjacent to Sandy Creek have been previously cleared while areas immediately adjacent to the creek comprise intact vegetation mapped as remnant regional ecosystem (RE):
 - 12.3.11 - Queensland blue gum *Eucalyptus tereticornis* +/- grey ironbark *E. siderophloia*, pink bloodwood *Corymbia intermedia* open forest on alluvial plains usually near coast
 - 12.3.6 - broad-leaved paperbark *Melaleuca quinquenervia* +/- Queensland blue gum, swamp box *Lophostemon suaveolens*, pink bloodwood open forest on coastal alluvial plains
 - 12.11.5/12.11.24 - lemon-scented gum *Corymbia citriodora* subsp. *variegata* woodland to open forest +/- grey ironbark / narrow-leaved ironbark *Eucalyptus crebra*, white mahogany *E. carnea*, while stringybark *E. acmenoides*, small-fruited grey gum *E. propinqua* on metamorphics +/- interbedded volcanics & white mahogany, Tindale's stringybark *Eucalyptus tindaliae*, pink bloodwood +/- grey ironbark or narrow-leaved ironbark woodland on metamorphics +/- interbedded volcanics.
- The existing cleared areas along Sandy Creek have been invaded by exotic grasses. Rubbish, including car bodies and tyres, have been dumped within the open space area.
- Regrowth within the detention basin is comprised of wattles *Acacia* species regrowth with weeping bottlebrush *Melaleuca viminalis*, brush box *Lophostemon confertus*, lemon-scented gum *Corymbia citriodora* subsp. *variegata* and smooth-barked apple *Angophora leiocarpa* (Plate 1). The ground cover is sparse with occasional mat rush *Lomandra* spp and exotic grasses.
- The detention basin itself currently contains a wetland community comprising predominantly water primrose *Ludwigia peploides* with other species including bulrush *Typha orientalis*, water chestnut *Eleocharis dulcis*, woolly frogmouth *Philydrum lanuginosum* and other sedges and rushes. Some areas have been invaded by the exotic groundsel bush *Baccharis halimifolia*, blue billy goat weed *Ageratum houstonianum*, whiskey grass *Andropogon virginicus* and vasey grass *Paspalum urvillei*. Occasional standing trees include broad-leaved paperbark *Melaleuca quinquenervia* and cheese tree *Glochidion ferdinandi*.
- Weed species present include camphor laurel *Cinnamomum camphora*, whiskey grass, groundsel and vasey grass.

3.1 ECOLOGICAL VALUES

- Ecological values of areas surrounding the site include:
 1. Vegetation to the north-east of the site (outside the RMP boundaries) is mapped as remnant least concern RE vegetation containing essential habitat for koala under the *Vegetation Management Act 1999* (VM Act).
 2. Sandy Creek is mapped as remnant vegetation containing of concern and least concern REs under the VM Act. The vegetation is mapped as essential habitat for koala and wallum froglet
 3. Sandy Creek downstream of the site is mapped as a high ecological significance (HES) wetland under the *Environmental Protection Act 1994*
 4. Vegetation along Sandy Creek and to the east of the site is mapped as koala habitat areas (GHD 2009)
- Matters of local environmental significance (MLES) values under the Gold Coast City Plan 2016
 1. Sandy Creek mapped as a waterway and includes an intrusion to the southern portion of the existing proposed wetland (basin outlet)(Figure 1).
 2. Areas of Sandy Creek within the HES wetland, but not covered by the waterway mapping are mapped as a local significant wetland.
 3. Vegetation to the east of the detention basin (outside of the RMP boundaries) is mapped as habitat for local significant species.
 4. Non-remnant vegetation within Sandy Creek and to the east of the detention basin is mapped as general priority vegetation (Figure 2).

4.0 MANAGEMENT ZONES


- Management zones within the site have been defined primarily on their ecological function.
- Several management zones have been identified including:
 1. Detention basin
 - a) Pool zone - permanently inundated areas that comprise an inlet pool, intermediate pool and outlet pool.
 - b) Macrophyte zone - shallow heavily vegetated area to remove fine particulates and update soluble pollutants
 - c) Deep marsh zone - heavily vegetated area connecting the pool and shallow marsh zones
 2. Regional ecosystem (RE) zones - re-establish a similar ecological community to surrounding bushland areas and managed for conservation purposes
 3. Maintenance tracks - maintaining access for vehicles along public open space
 4. Balance public open space areas - managed for natural regeneration and conservation purposes.

4.1 MANAGEMENT ZONE 1 (MGZ1) - SEE PLANS V100 AND V101

- Management zone 1 (MGZ1) is proposed to be re-engineered for a bio-retention basin and aims to treat stormwater prior to discharge to Sandy Creek.
- The total area is 0.4483 ha.
- The zone is currently mapped as non-remnant vegetation and a constructed wetland system will be fabricated to achieve the stormwater treatment objectives required for stormwater discharge.

4.1.1 PLANTING SCHEDULE

- The planting schedule in Table 2 provides an indicative list of species to be completed within MGZ1. Substitute species may be used as recommended by the revegetation contractor. This list has been developed from the *Wetland Technical Design Guidelines* (Water by Design, 2017) and species occurring within the site.

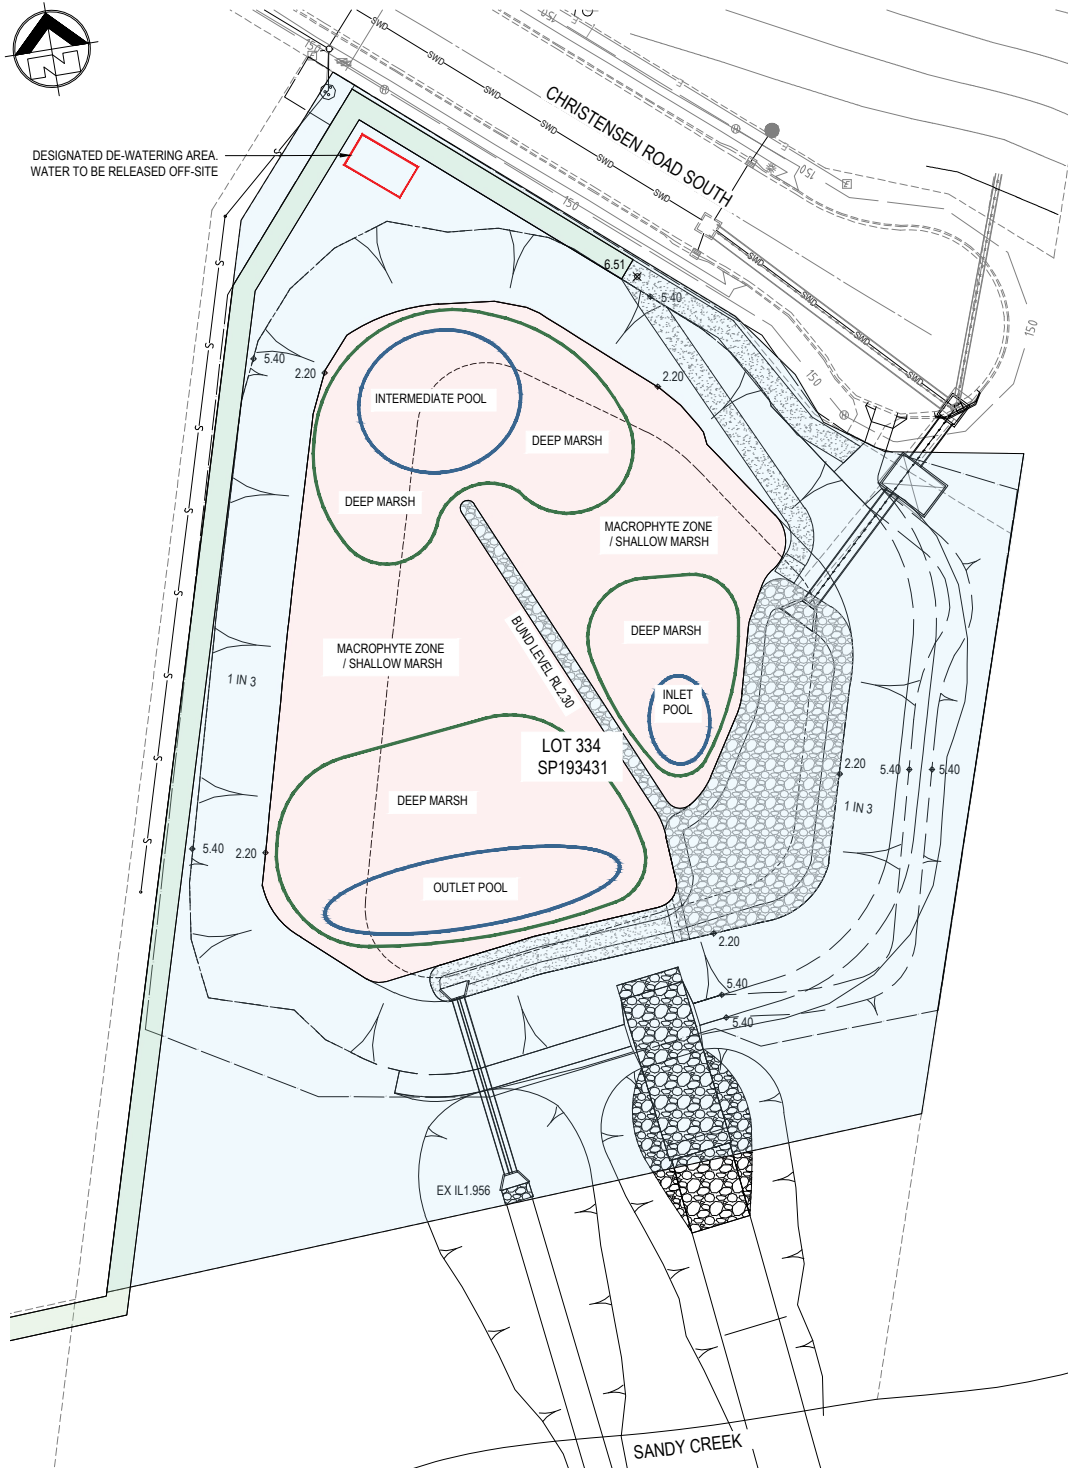

REHABILITATION MANAGEMENT PLAN - MGZ1 AND MGZ2
SCALE 1:500 (A1)

Table 2: Proposed planting densities for MGZ1

Detention basin zone	Common name	Specific name	Planting density (quantity/m ²)
Pool	robust water milfoil curled pondweed ribbonweed	<i>Myriophyllum papillosum</i> <i>Potamogeton crispus</i> <i>Vallisneria spiralis</i>	1
Macrophyte zone / shallow marsh	#woolly frogmouth tassel sedge star club-rush	<i>Philydrum lanuginosum</i> <i>Carex fascicularis</i> <i>Schoenoplectus mucronatus</i>	4-6
Deep marsh	jointed twigrush marsh club-rush shore club-rush	<i>Baumea articulata</i> <i>Bolboschoenus fluviatilis</i> <i>Schoenoplectus littoralis</i>	6-8

present within the existing wetland area.

4.1.2 WEED MANAGEMENT

- Aquatic weed seed may be introduced into the bio-retention basin through introduction from the upstream catchment, flooding of Sandy Creek and introduction from waterfowl.
- Aquatic weeds that germinate within the bio-retention basin are to be manually removed or sprayed with a herbicide that is rated for aquatic weed control.

4.2 MANAGEMENT ZONE 2 (MGZ2) - SEE PLAN V100

- Management zone (MGZ2) will aim to establish a similar ecological community type that previously existed on the detention basin, using the pre-clear RE mapping and adjacent areas as a reference site.
- The total area is 1.3695 ha.
- The site is currently mapped as non-remnant vegetation, however inspection of the pre-clear RE mapping (Queensland Herbarium 2018) showed that the site previously contained:
 1. RE 12.11.5 (85%) and is described as lemon-scented gum open forest to woodland, usually including grey ironbark / narrow-leaved ironbark (sub coastal ranges), small-fruited grey gum, white mahogany or white stringybark. Other species that may be present and abundant locally include pink bloodwood, brown bloodwood *Corymbia trachyphloia* subsp. *trachyphloia*, Queensland blue gum, tallwood *Eucalyptus microcarpa*, *E. portuensis*, Helidon ironbark *E. helidonica*, grey gum *E. major*, *E. longirostrata*, *E. blutrinata*, gum-topped box *E. moluccana* and spotted gum *Angophora leiocarpa*. Brush box *Lophostemon confertus* often present in gullies and as a sub-canopy or understorey tree. Mixed understorey of grasses, shrubs and ferns. Occurs on hills and ranges of Palaeozoic and older moderately to strongly deformed and metamorphosed sediments and interbedded volcanics. (BVG1M: 10b)
 2. 12.11.24 (previously 12.11.5a) (15%) and is described as white mahogany *Eucalyptus carnea*, Tindale's stringybark, pink bloodwood woodland +/- narrow-leaved ironbark or grey ironbark, red mahogany *Eucalyptus resinifera*, grey gum, Helidon ironbark, smudgee apple *Angophora woodsiana*, brown bloodwood *C. trachyphloia*, tallwood, lemon-scented gum, large-fruited spotted gum *C. henryi*. Occurs on Palaeozoic and older moderately to strongly deformed and metamorphosed sediments and interbedded volcanics usually at altitudes <300 metres. (BVG1M: 9g).
- RE 12.11.5 / 12.11.24 are naturally diverse communities and the Queensland Herbarium notes that between 10-12 canopy species can be found in 0.1 ha plots. However, to enable a reasonable number of tubestock to be planted for each species, only the dominant canopy species across both REs was used (Appendix 1) and based on the adjacent reference site. Due to the close proximity of remnant vegetation to the site, other species will be naturally introduced over time.
- Planting areas within the balance of the public open space are identified in the Conceptual OSMS Schematic (Gassman Development Perspectives 2014). These planting areas are identified as pre-clearing RE 12.11.5/12.11.24 and therefore will require a similar planting palette to restore these communities.
- Weed management will occur on an as needed basis in order to achieve the performance objectives in Table 1. This will involve initial treatment and removal of all weed material combined with followup treatments for regrowth or new infestations.

4.3 Management Zone 3 (MGZ3) - SEE PLAN V101

- Management Zone 3 (MGZ3) aims to maintain an accessible vehicular track (3 m in width) to allow for maintenance activities within the public open space areas.
- The total area is 0.3 ha.
- Management activities will include track maintenance and weed control.

4.4 Management Zone 4 (MGZ4) - SEE PLAN V101

- Management Zone 4 (MGZ4) aims to maintain conservation values within the balance open space area through natural regeneration of native species from the soil seedbank and weed control
- Where weed control results in a plant density of less than 1 plant per m², additional planting is required to be completed to achieve a 1 plant per 1m² density.
- All rubbish items will be removed from the zone, including large items such as car bodies
- Weed management will occur on an as needed basis in order to achieve the performance objectives in Table 1. This will involve initial treatment and removal of all weed material combined with followup treatments for regrowth or new infestations.
- Replanting to occur in any canopy gaps larger than 5.0m² within the natural regeneration zones.

4.4.1 PLANTING SCHEDULE

- Proposed species mix has been developed from the RE description database for each component RE. To gain an appreciation of the shrub and ground cover species present, the RE technical descriptions (only RE 12.11.24 available) and BioCondition benchmarks (only RE 12.11.5 available) were reviewed. Due to the small size of the site, the dominant species in each stratum (canopy, shrubs, ground) was chosen.

Canopy	Sub-canopy	Shrub	Ground cover
- lemon-scented gum <i>Corymbia citriodora</i> subsp. <i>variegata</i> - grey ironbark <i>Eucalyptus siderophloia</i> - narrow-leaved ironbark <i>Eucalyptus crebra</i> - Queensland blue gum <i>Eucalyptus tereticornis</i> - Tindale's stringybark <i>Eucalyptus tindaliae</i>	- brush box <i>Lophostemon confertus</i> - red ash <i>Alphitonia excelsa</i> - early black wattle <i>Acacia leiocalyx</i> - small-leaved paperbark <i>Melaleuca sieberi</i> - coastal she-oak <i>Allocasuarina littoralis</i> - black wattle <i>Acacia disparrima</i>	- dogwood <i>Jacksonia scoparia</i> - poison speech <i>Trema tomentosa</i> - sago flower <i>Ozothamnus diosmifolius</i> - hopbush <i>Dodonaea triquetra</i> - grey bush-pea <i>Pultenaea spinosa</i> - twiggy myrtle <i>Sannaninia (Banksia)</i> <i>similis</i>	- kangaroo grass <i>Themeda triandra</i> - barbed wire grass <i>Cymbopogon refractus</i> - blady grass <i>Imperata cylindrica</i> - poverty grass <i>Eremochloa bimaxculata</i>

- Planting densities are to be as per Table 3, however substitutions may be acceptable depending upon the revegetation contractor and local nursery supply. The management zone area is approximately 1.3695 ha and the planting density has been calculated to ensure at least 1 plant per m².
- Tubestock
 1. Tubestock must be sourced from local nursery suppliers and from local provenance.
 2. Tubestock must be healthy and containing signs of active growth. Tubestock must be rejected if plants display any signs of disease (eg. yellowing of leaves, root bound) or contain weed growth. Tubestock are to be at least 20 cm tall for trees and shrubs and must be sun-hardened.
- Timing
 1. Planting is ideally be completed during the active growing season to ensure that plants become established quickly and to minimise the amount of supplementary watering required. The months of January to March provide the highest likelihood for rainfall at the site.
 2. The plantings will have an establishment period of 12 months, followed by an on maintenance period of 12 months. Any supplementary plants (eg. where plantings have failed to reach the required density of 1 plant per m² density), there will be an additional 3 month on maintenance period.

Table 3: Proposed planting densities for MGZ2

Common name Species name	Proposed planting density (no. per m ²)	Proposed no. of plants	Including 10% loss factor
lemon-scented gum <i>Corymbia citriodora</i>	1 plant per 36m2	63	69
narrow-leaved ironbark <i>Eucalyptus crebra</i>		63	69
Tindale's stringybark <i>Eucalyptus tindaliae</i>		63	69
black wattle <i>Acacia disparrima</i>		750	825
early black wattle <i>Acacia leiocalyx</i>	1 plant per 6 m2	750	825
red ash <i>Alphitonia excelsa</i>		750	825
dogwood <i>Jacksonia scoparia</i>		550	605
sago flower <i>Ozothamnus diosmifolius</i>		550	605
hopbush <i>Dodonaea triquetra</i>	1 plant per 6 m2	550	605
grey bush-pea <i>Pultenaea spinosa</i>		550	605
kangaroo grass <i>Themeda triandra</i>		4550	5005
barbed wire grass <i>Cymbopogon refractus</i>		4550	5005
TOTAL	at least 1 plant per 1 m2	13775	15153

GCCC REF: OPW/2019/160



Consulting Engineer:

i³ consulting pty ltd
engineering consultants
innovation, ingenuity, inspiration

L2 39 Sherwood Rd Toowoong, Qld 4066
www.icubed.com.au
ABN 89 106 675 156
p 07 3870 8888

PO Box 878 Toowoong, Qld 4066
mail@icubed.com.au
ACN 106 675 156

E	COUNCIL RFI RESPONSE	30.09.2019	K.J.L.
D	REVISED NOTE	20.08.2019	N.G.
C	FOR TENDER	03.06.2019	K.J.L.
B	FOR APPROVAL	08.05.2019	K.J.L.
A	FOR CLIENT REVIEW	16.04.2019	K.J.L.
REV	DESCRIPTION	DATE	BY

LEGEND

- PROPOSED LOT BOUNDARY
- EXISTING PROPERTY BOUNDARY
- MANAGEMENT ZONE 1 (MGZ1) - AREA = 0.4483ha
- MANAGEMENT ZONE 2 (MGZ2) - AREA = 1.369ha (DEPENDING ON EXTENT OF DISTURBANCE)
- MANAGEMENT ZONE 3 (MGZ3) - AREA = 0.3ha

Engineers Certification:

Travis Smith MIE Aust. CPEng.
RPEQ 16400

Signature:

Date:/...../.....

Project
**PROPOSED SUBDIVISION AT
86-160 CHRISTENSEN ROAD
SOUTH, STAPYLTON**

for
**BURNSIDE DEVELOPMENTS P/L &
YELLOWSTONE INVESTMENTS P/L**

Title
**REHABILITATION MANAGEMENT
PLAN - SHEET 1**

Status
FOR APPROVAL

Drawn	Date	Chkd	Date
K.J.L.	05.04.19	D.F.	05.04.19
Design	Date	Apprd	Date
D.F.	05.04.19		
Scale	A1	Certif	Date
AS SHOWN			
Project No.	Dwg. No.	Rev.	
17-209	V100	E	

©These drawings remain the property of i³ consulting pty. ltd. and must not be copied in any format without the written permission of the owners of the copyright.

5.0 REHABILITATION PROGRAM

5.1 SITE PREPARATION

- 1. The site will be cleared to enable construction of the bio-retention basin and associated works.
- 2. All vegetation will be cleared and disposed of in accordance with the Vegetation Management Plan.
- 3. The site will be graded and shaped in accordance with the design drawings.
- 4. The stockpiled topsoil is to be spread evenly over the site. A layer of mulch is then to be spread over the topsoil within MGZ1 only
- 5. Rubbish will be removed from MGZ4.

5.2 TUBESTOCK PLANTING

- 1. Within MGZ2, mulch is to be scraped back and suitable tubestock holes dug with machinery or by hand.
- 2. A small amount (10g) of slow release fertilizer is to be added upslope of the hole and 4 cm below the soil and mulch layers. Tubestock holes should be deep enough so that the root mass sits just below the soil surface. Once planted, the mulch can be respread around the tubestock
- 3. Tree guards are to be used for tree and shrub species to protect from herbivory. Several tree guards designs are available and are to be recommended by the revegetation contractor.
- 4. Each tubestock is to be watered immediately with between 5-10 L of water. Followup watering will be completed during the establishment and on maintenance periods.
- 5. The establishment phase shall be for 12 months from the completion of rehabilitation plantings

5.3 ESTABLISHMENT PHASE

- 1. The establishment phase shall be for 12 months from the completion of the rehabilitation program.
- 2. Supplementary plantings to replace unsuccessful plantings shall require an additional establishment phase of three months to ensure plant establishment.

5.3.1 WEED MANAGEMENT

- 1. The intent of weed management within the MGZ2 area is to establish a native vegetation community that naturally suppresses invasive weeds by creating conditions that are unsuitable for weed germination and growth (eg. position in full sun, disturbed soils)
- 2. The intent of weed management within MGZ4 is to treat and remove infestations and to treat regrowth and re-infestations on an as needed basis.
- 3. The layer of mulch within MGZ2 will act to suppress weed seed present within the soil seed bank. However, weed seed may be brought on the site from adjacent areas (windblown seed), by flooding of Sandy Creek or movement of fauna onto the site.
- 4. During the establishment and on maintenance phases, spot spraying or hand pulling of germinating weeds shall be completed during regular monitoring events. This will ensure that weed material does not become unmanageable.
- 5. Appropriate weed treatment methods are provided in Table 4.
- 6. All weed material must be collected and placed in a bag for disposal at a waste management facility. Weed propagative material shall not be disposed of within the site.

5.3.2 SUPPLEMENTARY WATERING

- 1. Watering shall be required to supplement natural rainfall.
- 2. Generally, watering shall be required in accordance with the following schedule:
 - a. daily for the first week
 - b. twice per week to week 6
 - c. weekly watering to week 12
- 3. Watering shall be delivered from a water truck or pumped from Sandy Creek, only if the necessary permits can be acquired.

5.4 MAINTENANCE PHASE

- 1. The maintenance phase shall be for 12 months from the completion of the establishment phase.
- 2. The revegetation contractor shall provide a compliance certificate at the completion of the maintenance phase
- 3. The off maintenance phase shall be achieved by compliance with the performance requirements in Table 1 and confirmation by Council.
- 4. Supplementary watering shall be provided on an as needed basis to ensure the performance objectives are met with respect to plant retention.
- 5. Weed management shall be provided as per the establishment phase.

6.0 ROLES AND RESPONSIBILITIES

- 1. This RMP will be kept onsite during the rehabilitation program.
- 2. All site contractors involved in the rehabilitation program or accessing the site during rehabilitation activities shall complete a site induction which includes relevant aspects of the RMP
- 3. Project Manager - responsible for engaging a suitably qualified and experienced revegetation contractor to undertake the rehabilitation program
- 4. Site Supervisor - responsible for demarcation of rehabilitation areas and ensuring that the RMP measures are implemented on site
- 5. Revegetation contractor - responsible for rehabilitating the site in accordance with this RMP and noting amendments or deviations where necessary
- 6. All other contractors and visitors - responsible for observing rehabilitation areas and not impacting on rehabilitation activities.

7.0 MONITORING


- 1. A monitoring program shall be implemented to track the progress of the rehabilitation program
- 2. The aim of the monitoring program is to track the establishment of tubestock and weed presence/coverage.
- 3. Permanent photo monitoring points shall be established: 1 point within MGZ1 and 5 points within MGZ2 (1 within the detention basin batters, 1 within the small planting areas and 2 within the larger planting area). The photo monitoring points shall be chosen prior to the rehabilitation program commencing

Table 4: Example weed treatment methods

Life form	Example species from surrounding area	Treatment method
Woody plants (trees, shrubs)	lantana	Manual removal of seedling by hand pulling or chipping if adjacent to native plants Chipping out underground growing buds (groundsel bush) Spot spray
	Lantana camara	
	camphor laurel	
	Cinnamomum camphora	
	groundsel bush	
Grasses	Baccharis halimifolia	Manual removal of tussock by hand pulling. If seed heads present, place in plastic bag first to prevent shaking seed loose. Spot spray
	green panic	
	Megathyrsus maximus	
	whiskey grass	
	Andropogon virginicus	
Herbs	vasey grass	Manual removal of plant by hand pulling Spot spray
	Paspalum unvillei	
	blue billygoat weed	
Vines	Ageratum houstonianum	Scrape and paint stem Hand pull if able to remove the tuber as well
	passionfruit vine	
Aquatic	Passiflora spp.	Hand gun of 2,4-D acid at 50 ml / 500 L water
	blue water lily	
	Nymphaea caerulea	

8.0 REFERENCES

Water by Design (2017). Draft Wetland Technical Design Guidelines (Version 1). Healthy Land and Water Ltd, Brisbane
Gassman Development Perspectives (2014). Conceptual OSMS Schematic, drawing 1396 E OSMP 01)

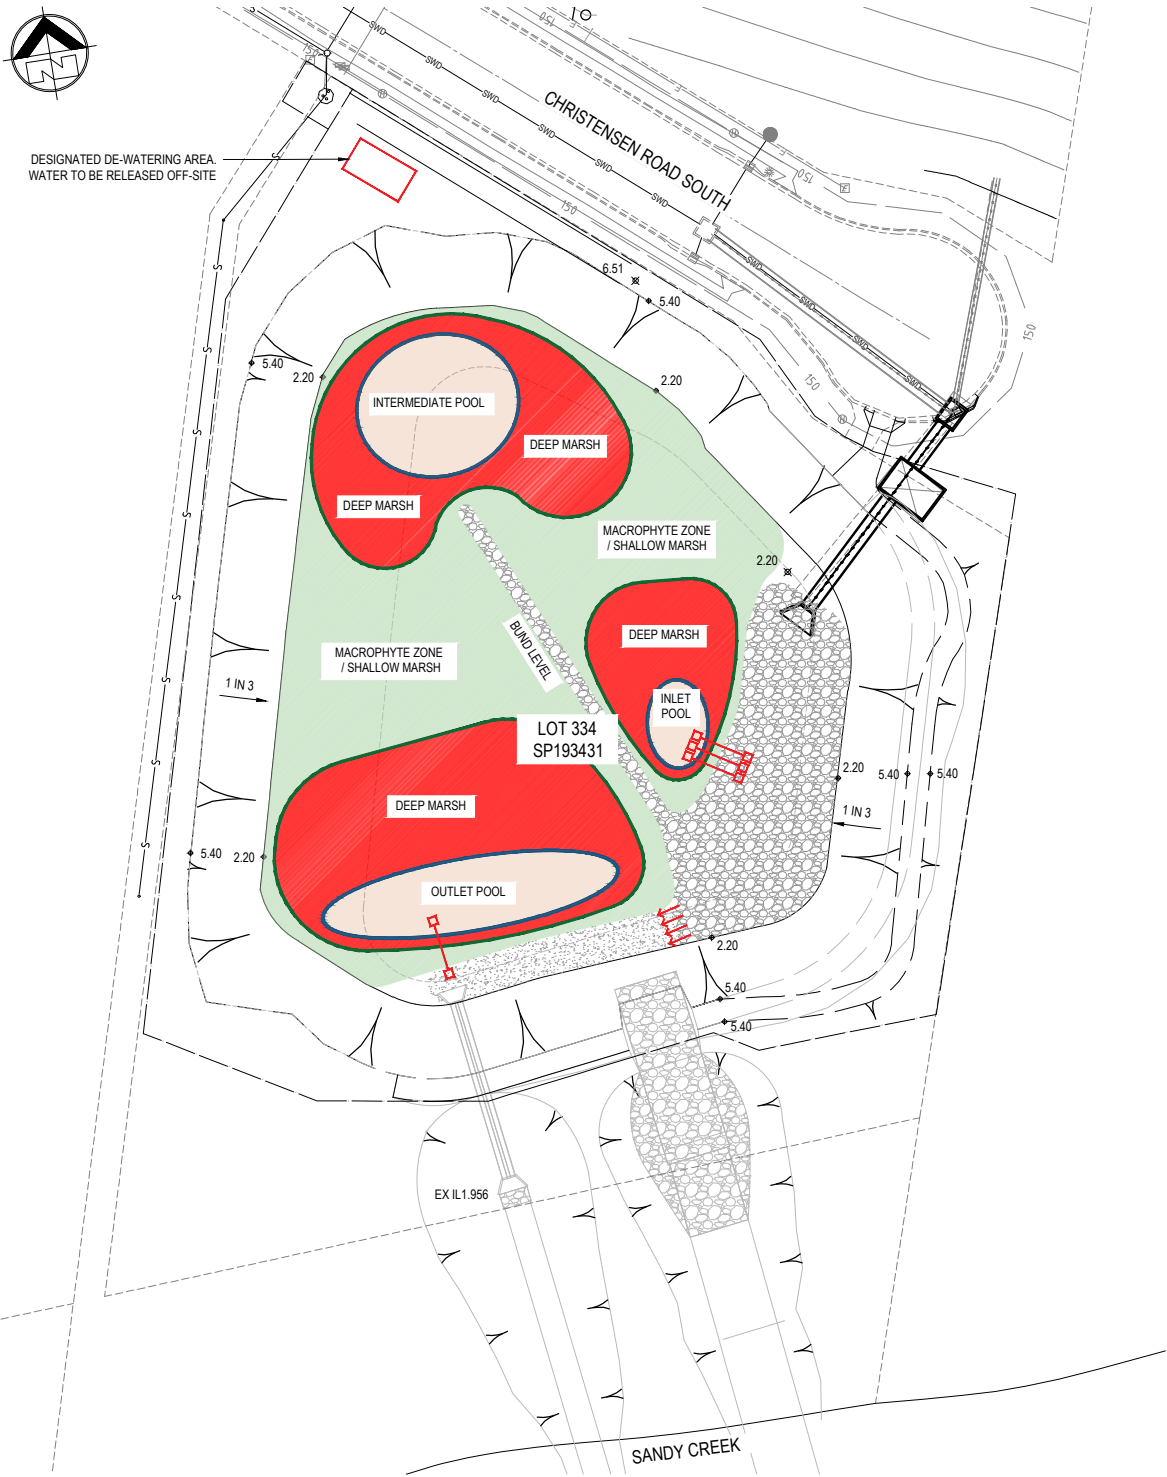


REHABILITATION MANAGEMENT PLAN - MGZ1 DETAILED
SCALE 1:500 (A1)

APPENDIX 1 COMPARISON OF SPECIES WITHIN RE 12.11.5 AND 12.11.24

Species	Stratum	RE 12.11.5	12.11.24
<i>Corymbia citriodora subsp. variegata</i>	T1	D	Y
<i>C. henryi</i>	T1		Y
<i>Eucalyptus siderophloia</i>	T1	D	Y
<i>E. propinqua</i>	T1	D	
<i>E. acmenoides</i>	T1	D	
<i>E. carnea</i>	T1	D	D
<i>Corymbia intermedia</i>	T1	Y	D
<i>C. trachyphloia subsp. trachyphloia</i>	T1	Y	Y
<i>Eucalyptus tereticornis</i>	T1	Y	
<i>E. microcorys</i>	T1	Y	Y
<i>E. portuensis</i>	T1	Y	
<i>E. helidonica</i>	T1	Y	Y
<i>E. major</i>	T1	Y	Y
<i>E. longirostrata</i>	T1	Y	
<i>E. biturbinata</i>	T1	Y	
<i>E. moluccana</i>	T1	Y	
<i>E. tindaliae</i>	T1		D
<i>Eucalyptus resinifera</i>	T1		Y
<i>Angophora leiocarpa</i>	T1	Y	Y
<i>Angophora woodsiana</i>	T1		Y
<i>Lophostemon confertus</i>	T2	Y	D
<i>Allocasuarina torulosa / Allocasuarina littoralis</i>	T2	D	D
<i>Acacia disparima</i>	T2	D	D
<i>Acacia leiocalyx</i>	T2	D	
<i>Acacia concurrens</i>	T2		Y
<i>Acacia fimbriata</i>	T2/S1		Y
<i>Jagera pseudorthus</i>	T2		Y

Species	Stratum	RE 12.11.5	12.11.24
<i>Leptospermum polygalifolium</i>	T2/S1		Y
<i>Melaleuca saligna</i>	T2		Y
<i>Alphitonia excelsa</i>	T2	D	Y
<i>Acacia maidenii</i>	T2	D	Y
<i>Jacksonia scoparia</i>	S1		Y
<i>Babingtonia similis</i>	S1		Y
<i>Dodonaea triquetra</i>	S1		Y
<i>Euroschinus falcatus var. angustifolius</i>	S1		Y
<i>Hodgkinsonia ovatiflora</i>	S1		Y
<i>Ozothamnus diosmitifolius</i>	S1		Y
<i>Polyscias elegans</i>	S1		Y
<i>Psychotria loniceroides</i>	S1		Y
<i>Pultenaea spinosa</i>	S1		Y
<i>Solanum stelligerum</i>	S1		Y
<i>Trema tomentosa</i>	S1		Y
<i>Trochocarpa laurina</i>	S1		Y
<i>Themeda triandra</i>	G		D
<i>Imperata cylindrica</i>	G		D
<i>Cymbopogon refractus</i>	G		D
<i>Eremochloa bimaculata</i>	G		D
<i>Chelanthus sieberi subsp. sieberi</i>	G	D	
<i>Crotalaria montana</i>	G	D	
<i>Glycine clandestina</i>	G	D	
<i>Lobelia purpurascens</i>	G	D	

Key:
D = dominant
Y = present

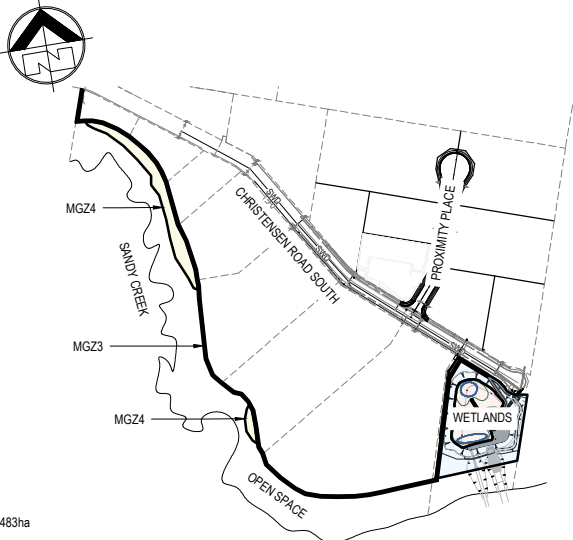

REHABILITATION MANAGEMENT PLAN - MGZ3 AND MGZ4
SCALE 1:5000 (A1)

LEGEND

- PROPOSED LOT BOUNDARY
- EXISTING PROPERTY BOUNDARY
- MANAGEMENT ZONE 1 (MGZ1) - AREA = 0.4483ha
- MANAGEMENT ZONE 2 (MGZ2) - AREA = 1.369ha (DEPENDENT ON EXTENT OF DISTURBANCE)
- MANAGEMENT ZONE 3 (MGZ3) - AREA = 0.3ha
- MANAGEMENT ZONE 4 (MGZ4)

Consulting Engineer:

i³ consulting pty Ltd
engineering consultants
innovation, ingenuity, inspiration
L2 39 Sherwood Rd Toowoong, Qld 4066
www.icubed.com.au
ABN 89 106 675 156
p 07 3870 8888
PO Box 878 Toowoong, Qld 4066
mail@icubed.com.au
ACN 106 675 156

LEGEND

- PROPOSED LOT BOUNDARY
- EXISTING PROPERTY BOUNDARY
- MANAGEMENT ZONE 1 (MGZ1) - POOL
- MANAGEMENT ZONE 1 (MGZ1) - MACROPHYTE / SHALLOW MARSH
- MANAGEMENT ZONE 1 (MGZ1) -DEEP MARSH

Engineers Certification:

Travis Smith MIE Aust. CPEng.
RPEQ 16400

Signature:

Date:/...../.....

Project
**PROPOSED SUBDIVISION AT
86-160 CHRISTENSEN ROAD
SOUTH, STAPYLTON**
for
**BURNSIDE DEVELOPMENTS P/L &
YELLOWSTONE INVESTMENTS P/L**

Title
**REHABILITATION MANAGEMENT
PLAN - SHEET 2**

GCCC REF: OPW/2019/160



FOR APPROVAL

Drawn	Date	Chkd	Date
K.J.L.	05.04.19	D.F.	05.04.19
Design	Date	Apprd	Date
D.F.	05.04.19		
Scale	A1	Certif	Date
AS SHOWN			
Project No.	Dwg. No.	Rev.	
17-209	V101	C	

© These drawings remain the property of i³ consulting pty. Ltd. and must not be copied in any format without the written permission of the owners of the copyright.