
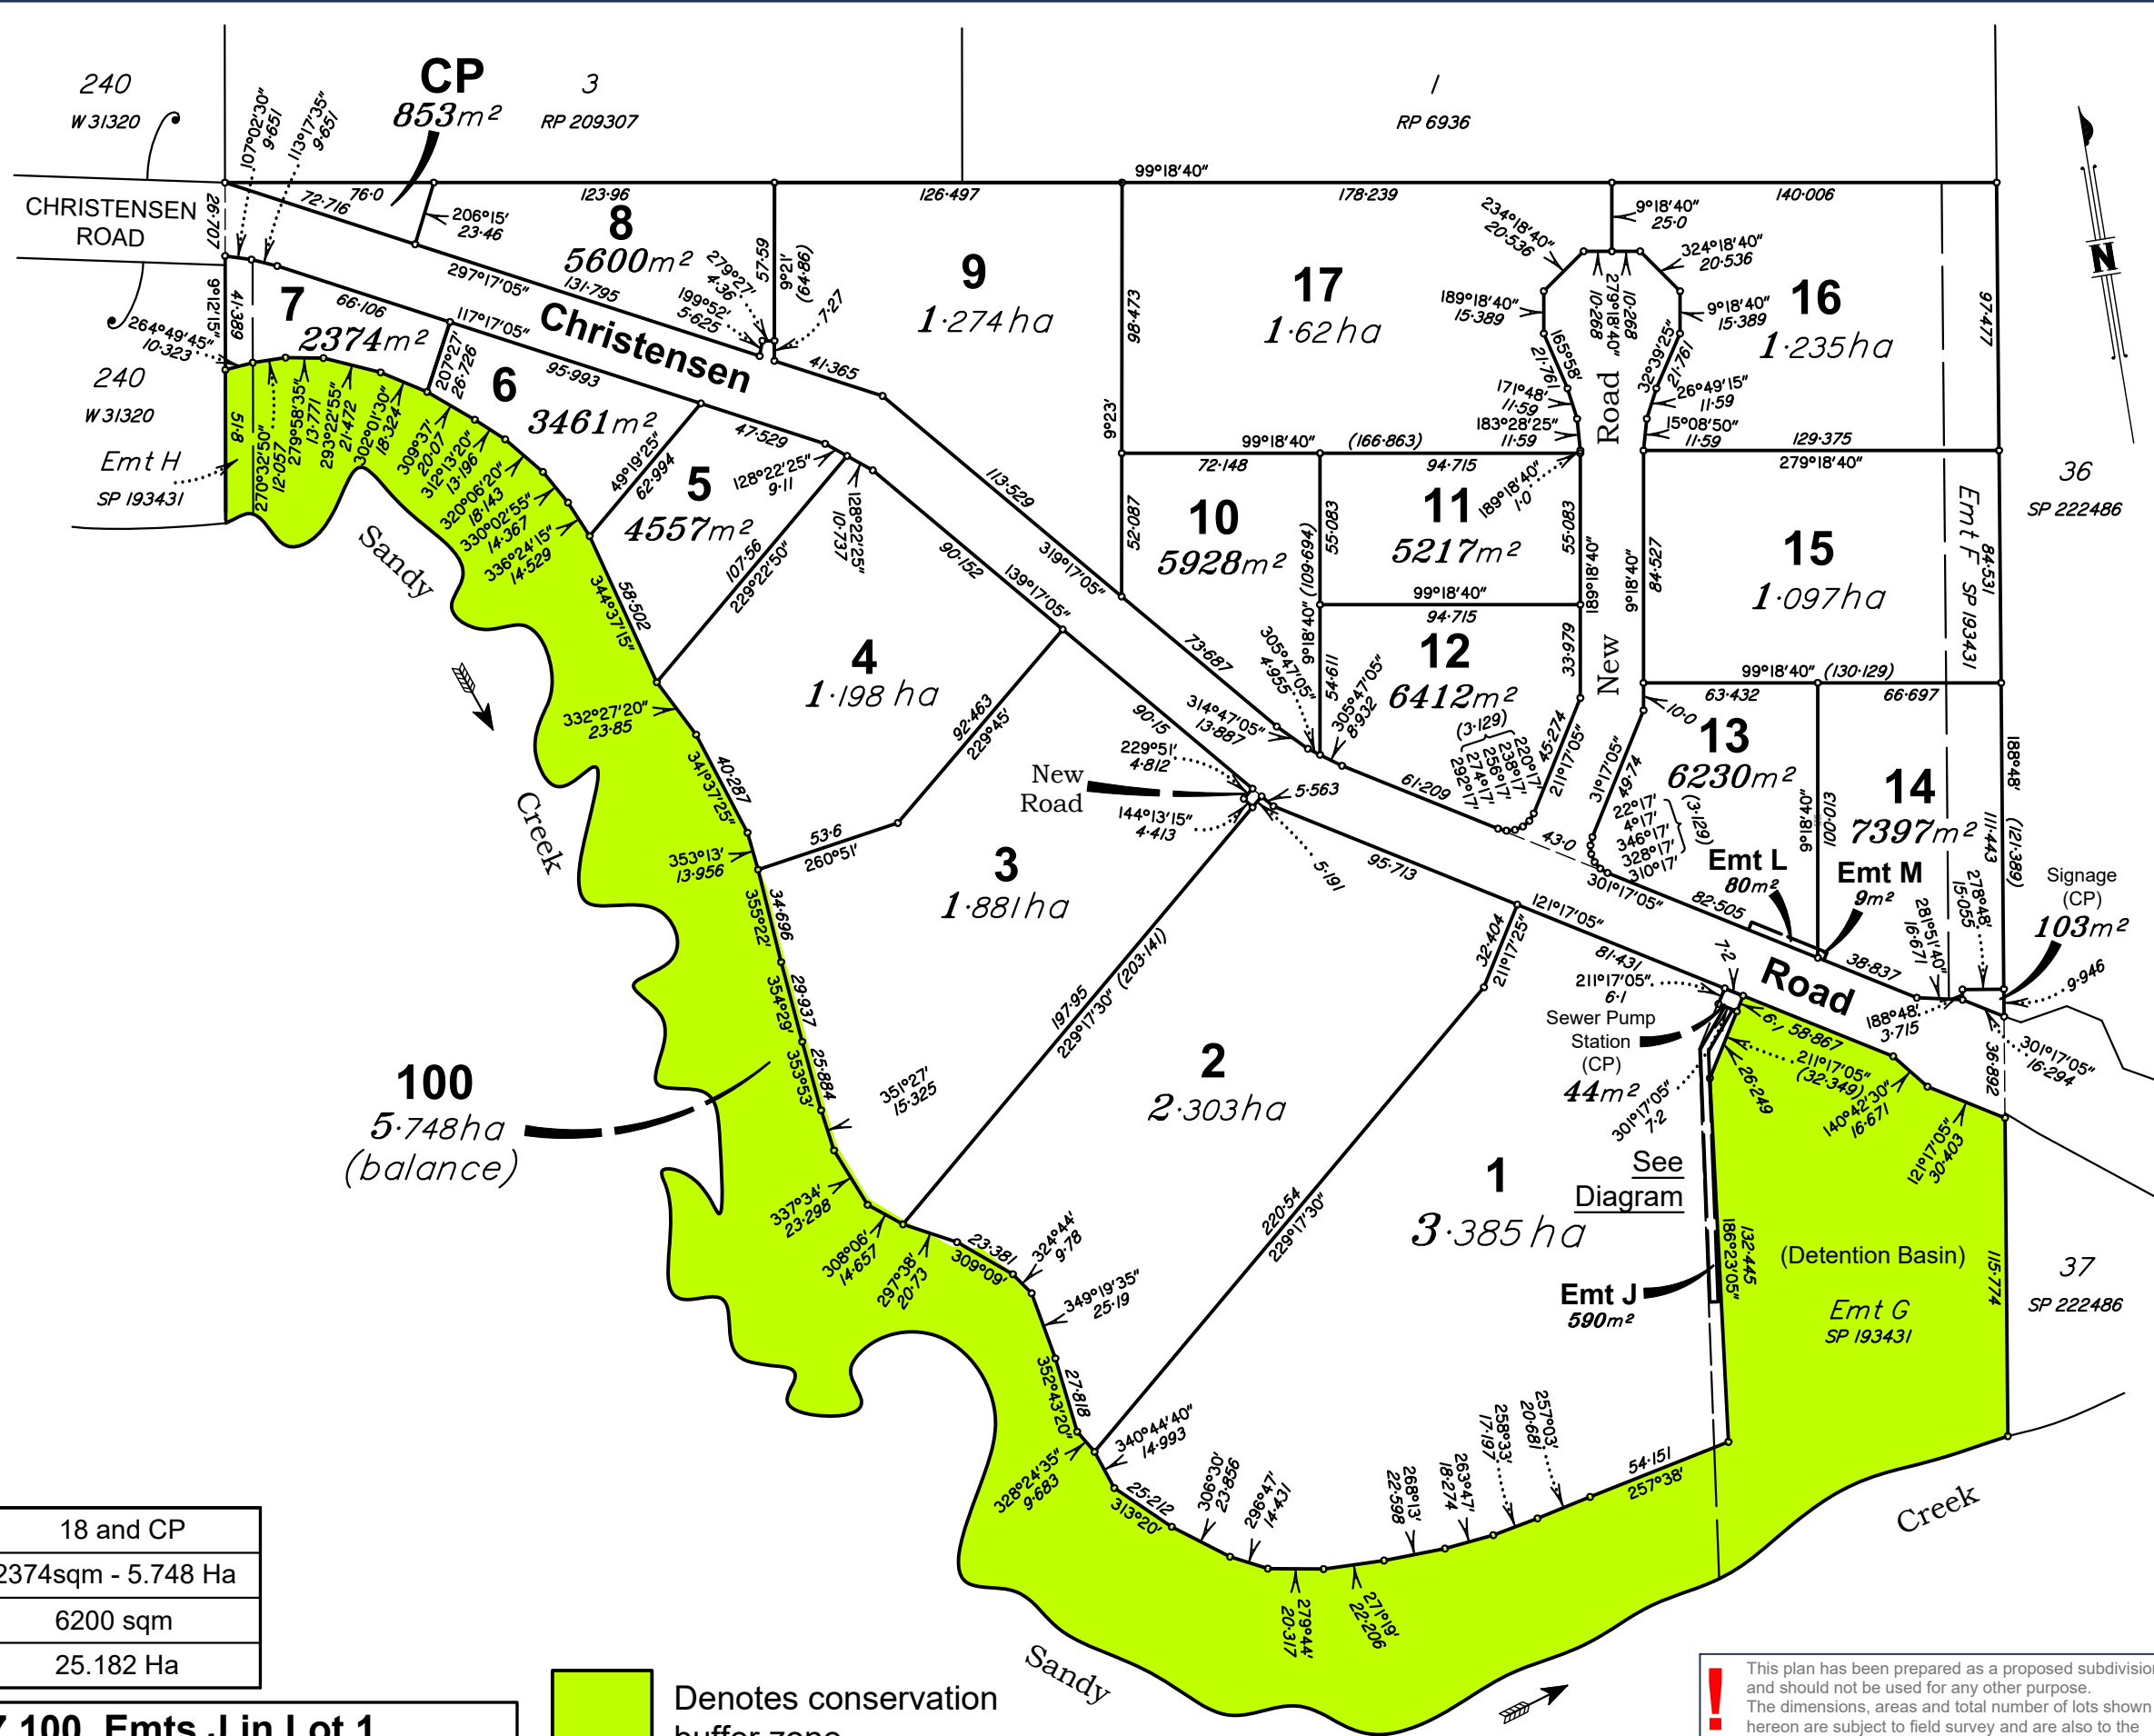
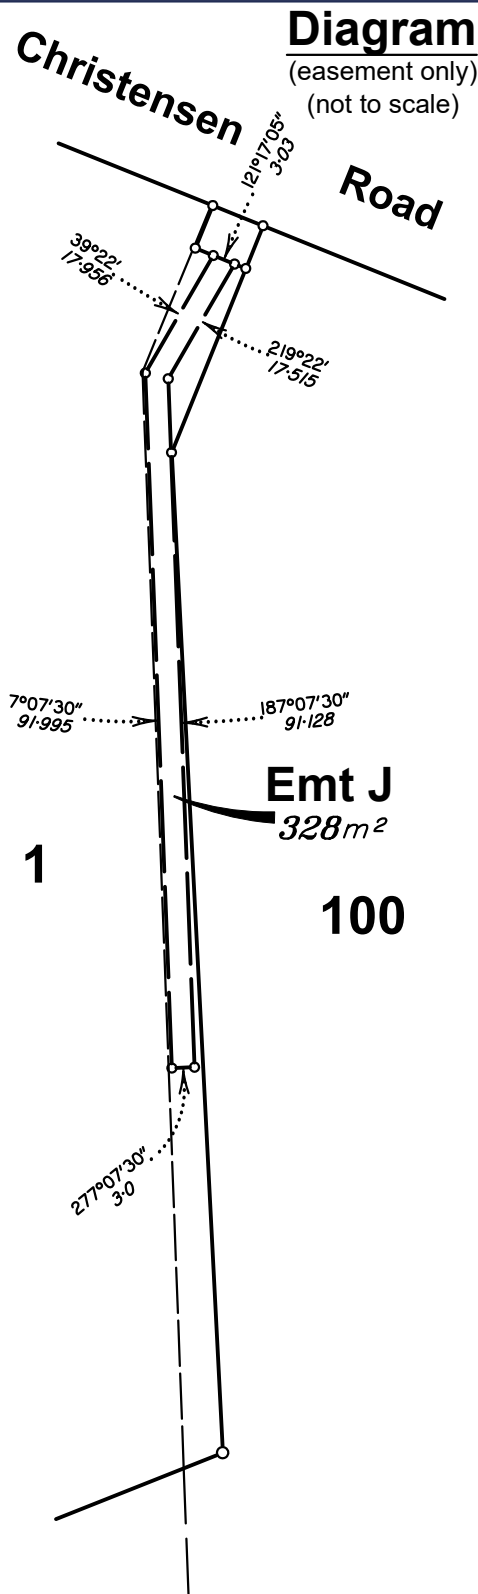


 


Number of new lots	18 and CP
Lot sizes	2374sqm - 5.748 Ha
Area of New Road	6200 sqm
Total Site Area	25.182 Ha

**Proposed Lots 1-17,100, Emts J in Lot 1,
L in Lot 13 and M in Lot 14
Cancelling Lot 334 on SP 193431**

 Denotes conservation
buffer zone.

Scale 1:2500 - Lengths are in Metres.

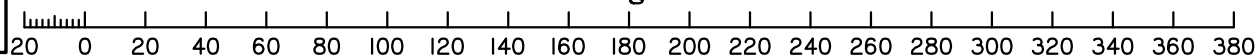

! This plan has been prepared as a proposed subdivision and should not be used for any other purpose. The dimensions, areas and total number of lots shown hereon are subject to field survey and are also to the requirements of council and any other authority which may have requirements under any relevant legislation. Certificate of Title for this site has not been obtained. Therefore, no reliance should be placed on the information on this plan for any financial dealings involving the land.

REVISIONS			ASSOCIATED CONSULTANTS:		SURVEYOR	DATE	LEVEL DATUM:	CLIENT:	SITE:	SCALE
17/07/20	Amend boundaries and areas in Lots 3-5 and 100, remove Emt K	PDR	A		PDR	16/06/2020	N/A	King and Co Property Consultants	81-161 Christensen Road, Stapylton	1:2500 (A3)
					CHECKED	AJS				PLAN REF: S0204-P7A