

O2LA STANDARD DRAWINGS

© COPYRIGHT: THE INFORMATION CONTAINED IN THIS DOCUMENT IS THE PROPERTY OF O2 LANDSCAPE ARCHITECTURE. COPYING OF THIS DOCUMENT WITHOUT THE CONSENT OF O2 LANDSCAPE ARCHITECTURE CONSTITUTES AN INFRINGEMENT OF COPYRIGHT. DISCLAIMER: DO NOT SCALE OFF DRAWINGS. THE CONTRACTOR IS REQUIRED TO VERIFY DIMENSIONS AND SETOUT INFORMATION AND ADVISE THE LANDSCAPE ARCHITECT IF THERE ARE ANY ERRORS OR OMISSIONS. DRAWINGS SHALL NOT BE USED FOR CONSTRUCTION PURPOSES UNTIL ISSUED FOR CONSTRUCTION.

O2 LANDSCAPE ARCHITECTURE PTY LTD
SHOP 3, 42 CORDELIA STREET
SOUTH BRISBANE QLD 4101
T: +61 7 3831 0681
mail@o2la.com.au
www.o2la.com.au

NOTES


LANDSCAPE PACKAGE TO BE READ IN CONJUNCTION WITH THE FOLLOWING DOCUMENTS:


- SPECIFIC LANDSCAPE DETAILS
- LANDSCAPE SPECIFICATIONS
- ARCHITECTURAL DRAWINGS
- CIVIL DRAWINGS
- HYDRAULIC DRAWINGS
- ELECTRICAL DRAWINGS

WHERE THERE ARE MAJOR DISCREPANCIES IN THE DRAWING AND SITE CONDITIONS, PLEASE CONTACT THE LANDSCAPE ARCHITECT FOR CLARIFICATION.

- LAWN AREAS MAXIMUM GRADE 1:4
- PLANTING AREAS TYPICALLY MAXIMUM GRADE 1:3. IF STEEPER, CONSULT WITH LANDSCAPE ARCHITECT TO CONFIRM GRADE
- MAKE GOOD AREAS DISTURBED BY WORKS
- WHERE NEW WORKS ADJOIN EXISTING, ALLOW FOR SMOOTH TRANSITION

	Issue	Comments	Date					Drawing name	O2LA STANDARD DRAWING	
	A	ORIGINAL ISSUE	26/03/2015					STANDARD DRAWINGS COVER PAGE	Drawing Number	
	B	REVISED TITLEBLOCK	26/04/2017	Scale	AS SHOWN	Designed	Approved	Drawn	Date of First Issue	Issue
				NI		NI		JS	26/03/2015	B

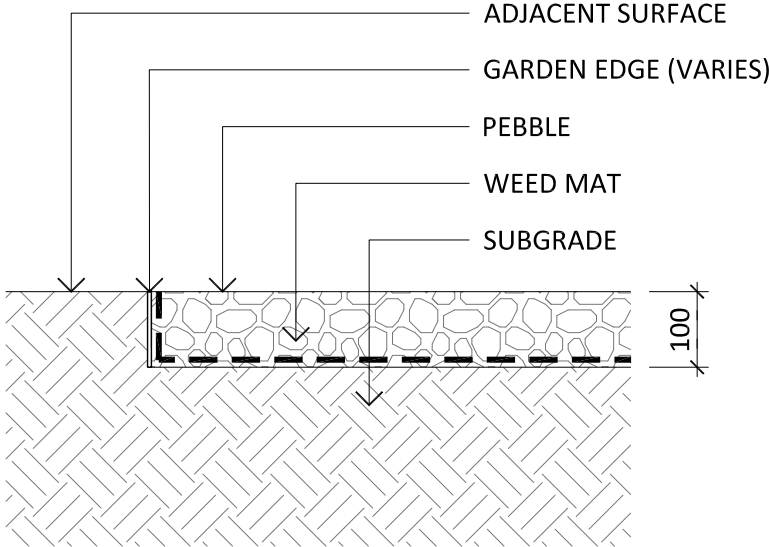

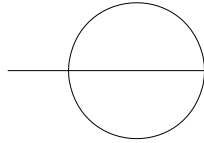 **SECTION**
SCALE 1:10




Issue	Comments	Date
A	ORIGINAL ISSUE	26/03/2015
B	ORIGINAL ISSUE	26/04/2017

50 0 100 200 500			
LENGTH IN MILLIMETRES			
Scale 1:10 @ A3			
Designed	Approved	Drawn	Date of First Issue
NI	NI	JS	26/03/2015

Drawing name
GRAVEL - DECORATIVE
PEBBLE

O2LA STANDARD DRAWING	
Drawing Number OSD-500-1	Issue B

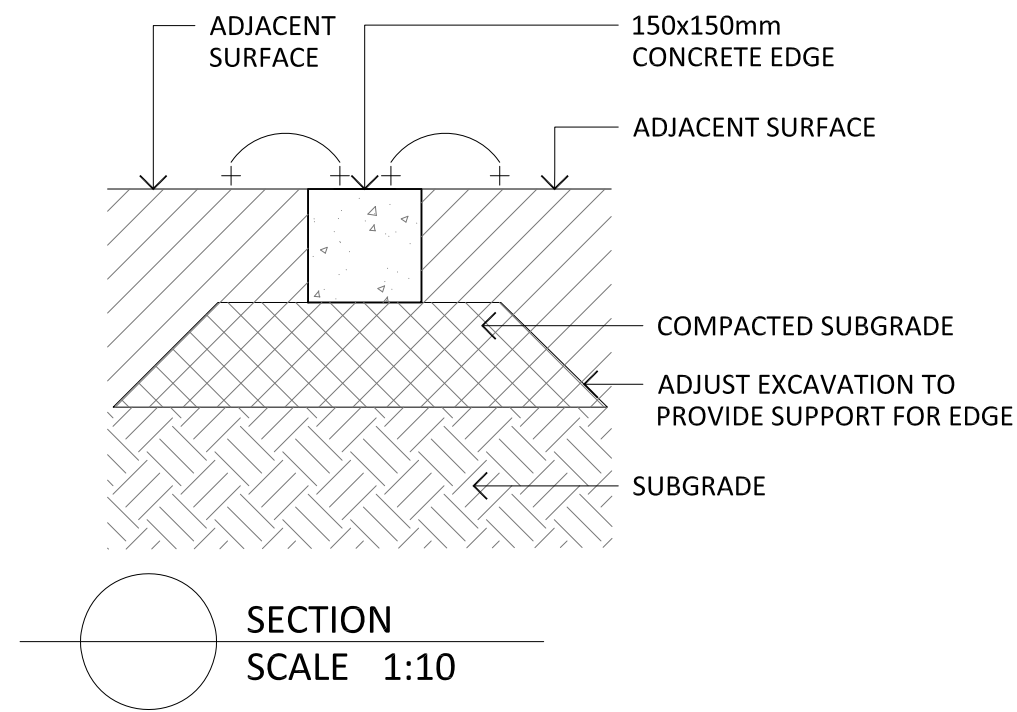


Issue	Comments	Date
A	ORIGINAL ISSUE	26/03/2015
B	REVISED TITLEBLOCK	26/04/2017
C	GENERAL UPDATE	13/03/2020

50	0	100	200	500
LENGTH IN MILLIMETRES				
Scale 1:10 @ A3				
Designed	Approved	Drawn	Date of First Issue	
NI	NI	JS	26/03/2015	

Drawing name
EDGE - CONCRETE (150 x 150mm)

O2LA STANDARD DRAWING	
Drawing Number OSD-551-1	Issue C

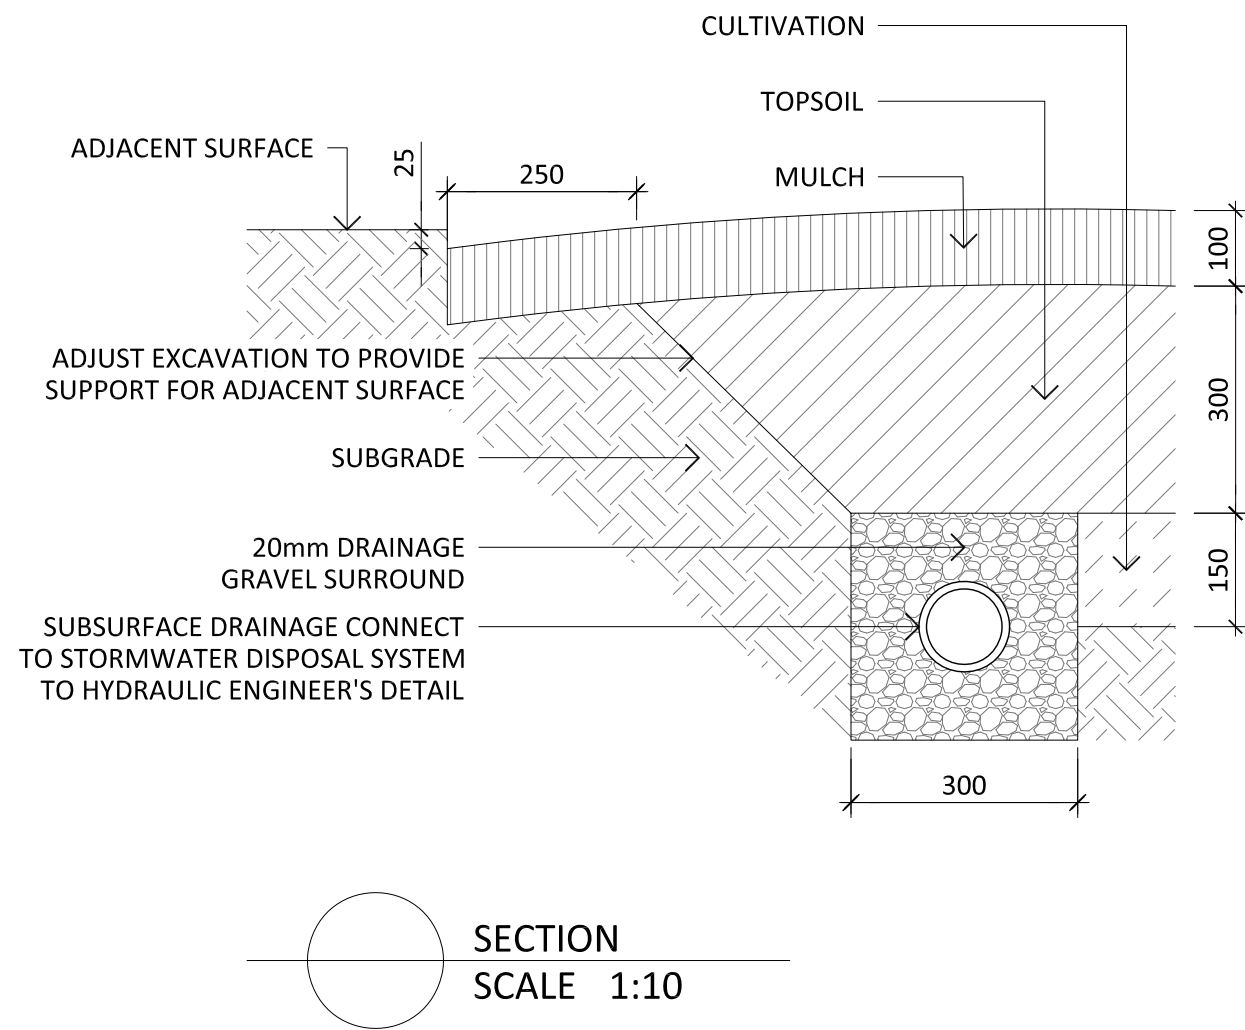


Issue	Comments	Date
A	ORIGINAL ISSUE	26/03/2015
B	REVISED TITLEBLOCK	26/04/2017
C	GENERAL UPDATE	13/03/2020

LENGTH IN MILLIMETRES			
50	0	100	200
Scale 1:10 @ A3			
Designed	Approved	Drawn	Date of First Issue
NI	NI	JS	26/03/2015

Drawing name
PLANTING BED (WITH SUBSOIL DRAINAGE)

O2LA STANDARD DRAWING	
Drawing Number OSD-650-1	Issue C

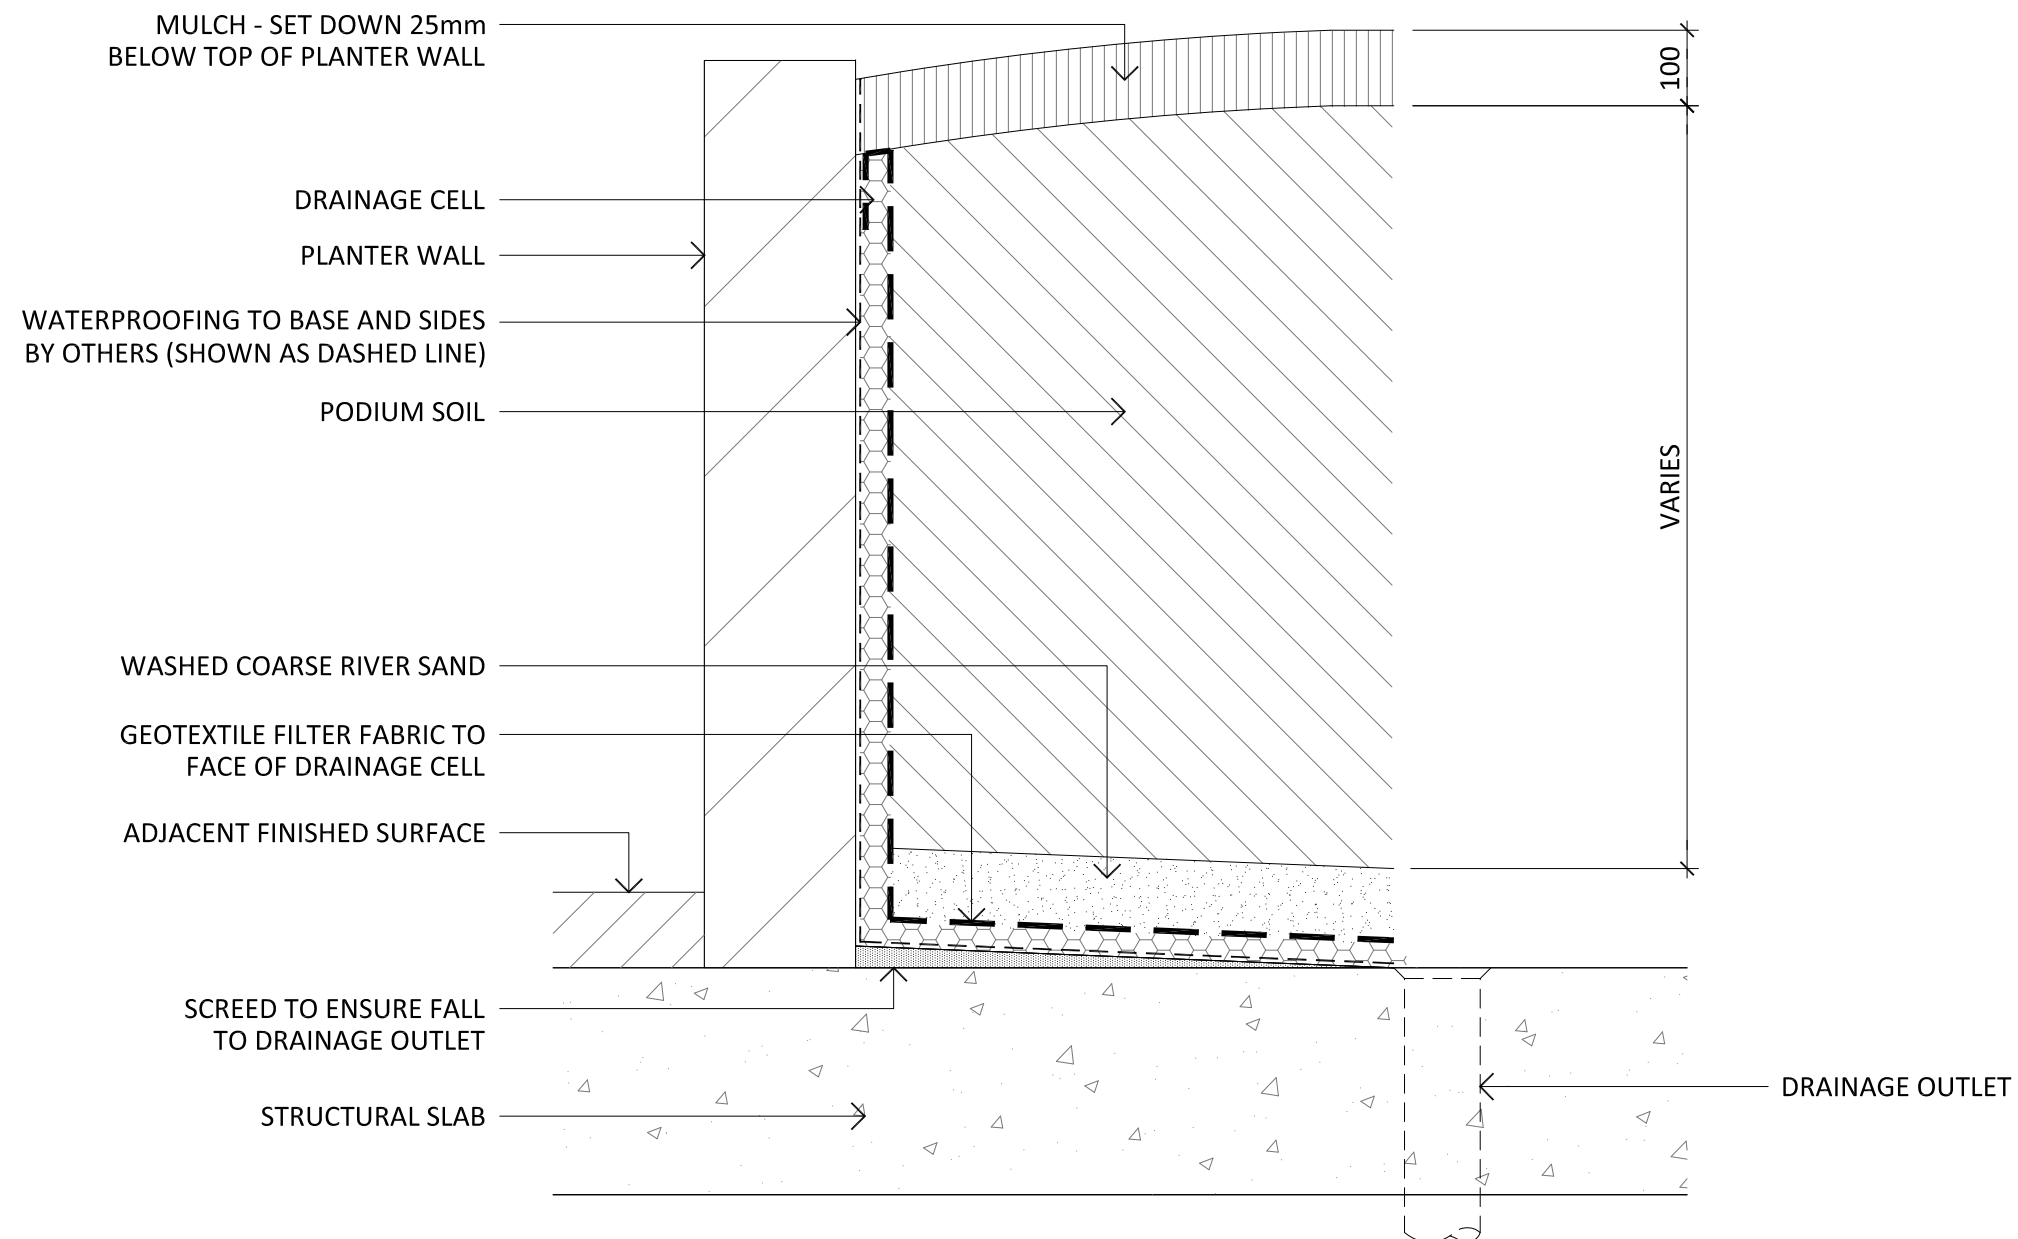

SECTION
SCALE 1:10



Issue	Comments	Date
E	UPDATED	22/05/2017
F	HYDROCELL RG30	22/05/2017
G	HYDROCELL DELETED, HORIZONS ADDED	20/08/2021
H	HORIZONS DELETED	08/03/2022

LENGTH IN MILLIMETRES				
50	0	100	200	500
Scale 1:10 @ A3				
Designed	Approved	Drawn	Date of First Issue	
NI	NI	JM	26/03/2015	

Drawing name
PODIUM PLANTER

O2LA STANDARD DRAWING	
Drawing Number	Issue
OSD-660-1	H