



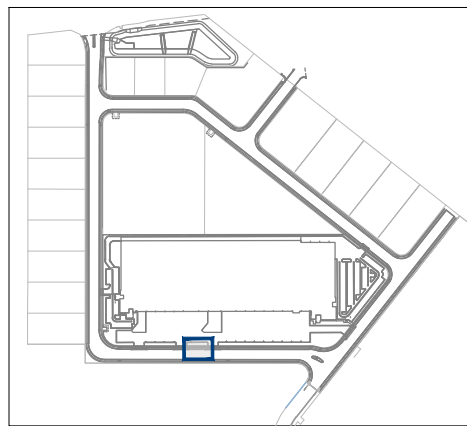

KEY PLAN
SCALE 1: 7500


ON LOT WATER METER WORKS LIVE WORKS SCHEDULE – WATER					
No.	DESCRIPTION	DIA. MAIN	ESL	IL	DEPTH TO INVERT (ESL)
1(A)	ISOLATE EXISTING 150MM DIAMETER POTABLE WATERMAIN. REMOVE EXISTING END CAP OFF DICL TEE AND CONNECT LEAD IN FOR METER ASSEMBLY.	150	19.000	17.773	1.227

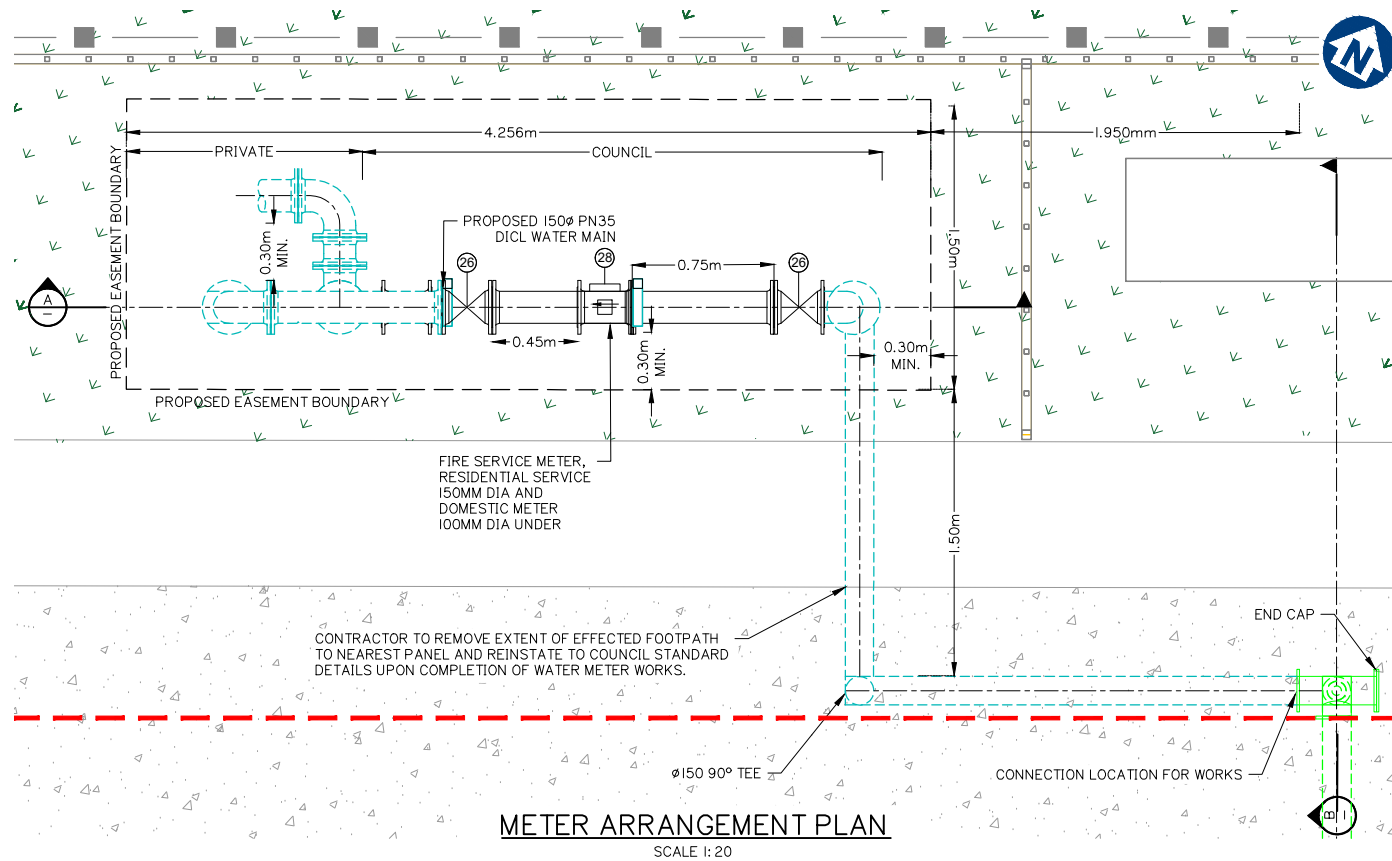


METER ARRANGEMENT PLAN
SCALE 1: 20

WATER FITTING SCHEDULE	
No	DESCRIPTION
4	DN150 RESIDENTIAL WATER METER
21	DN150 DIRT BOX/STRAINER
23	DN150 DICL PN35 PIPE
26	DN150 RESILIENT SEATED GATE VALVE
27	DN150 BLANK FLANGE
28	DN150 ELECTRO-MAG FLOW METER
47	DN150 TEST PORT


NOTE:
CONTRACTOR TO CONFIRM LOCATIONS AND LEVELS OF EXISTING SERVICES PRIOR TO COMMENCEMENT OF WORKS AND NOTIFY SUPERINTENDENT IF DIFFERENT FROM THOSE SHOWN.

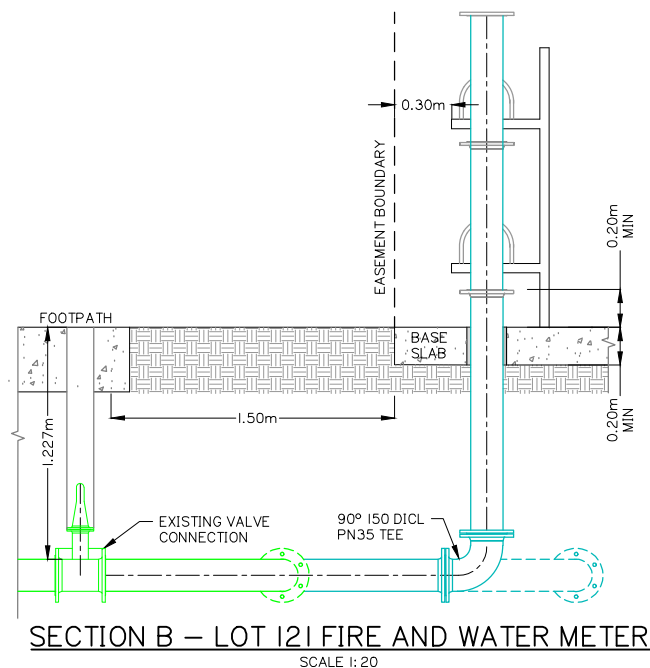

SECTION B – LOT 121 FIRE AND WATER METER
SCALE 1: 20

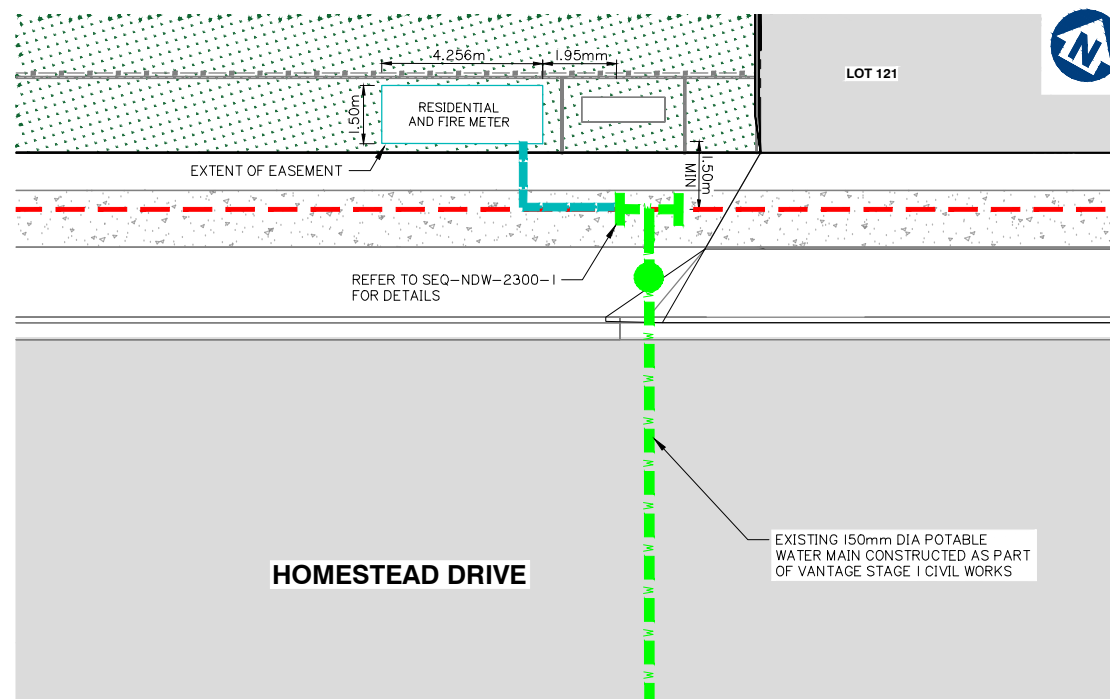

TYPICAL WATER METER ARRANGEMENT PLAN
SCALE 1: 100

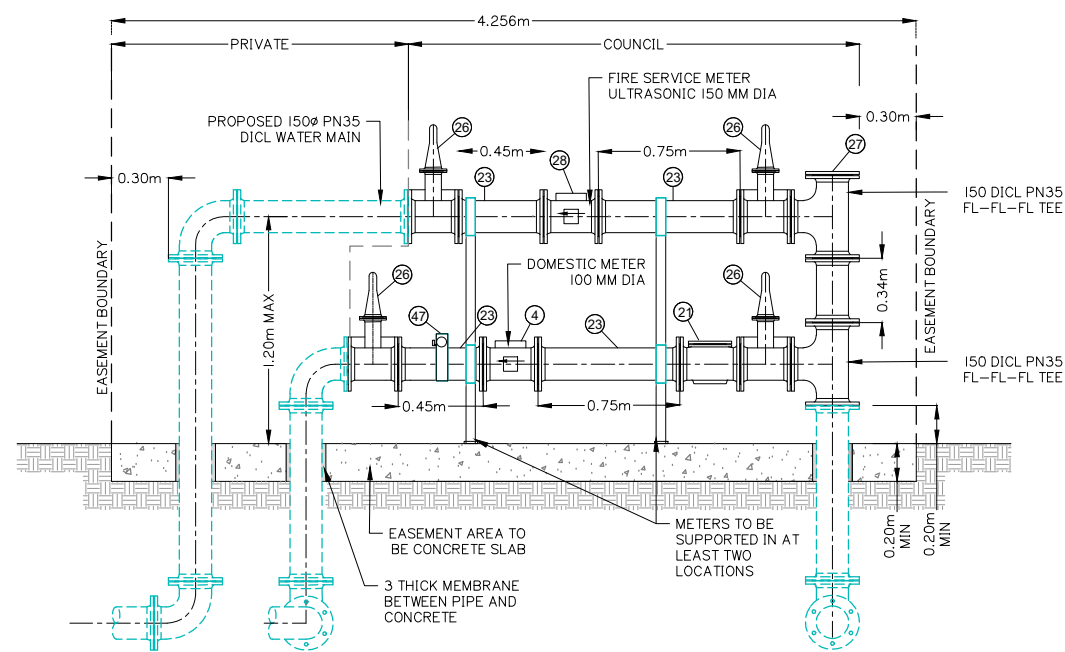

SECTION A – LOT 121 FIRE AND WATER METER
SCALE 1: 20

PLANS AND DOCUMENTS referred to in the DEVELOPMENT APPROVAL

Application No: OPW/2022/1131

Dated: 19 September 2022

Development shall comply with the conditions of approval as detailed in the Decision Notice and Council's Planning Scheme, Local Laws and Planning Policies

Client:

HCA QUEENSLAND PTY. LTD.

Project:

LOT 121 POTABLE AND FIRE WATER METER ASSEMBLY

Site Address:

HOMESTEAD DRIVE,
STAPYLTON QLD 4207

THIS DRAWING IS INTENDED TO
BE PRINTED IN COLOUR

RPD:

Lot: 120 - 122
Plan: SP316168
Local Authority: CITY OF GOLD COAST
Level Datum: AHD
Meridian: -
Contour Interval: -
PSM: -
RL: -

ISSUED FOR APPROVAL
NOT FOR CONSTRUCTION

© 2012 Gassman Development Perspectives
All rights reserved. No part of this document may be reproduced or transmitted in any form or by any means, electronic, mechanical, photocopying, recording, or otherwise, without the written permission of Gassman Development Perspectives.

ALL DRAWINGS ARE TO BE READ IN CONJUNCTION WITH GENERAL NOTES

DRAWING TITLE

WATER METER PLAN
AND DETAIL

Issue	Date	Original Issue Description	JH	MG
A	02-09-2022	ORIGINAL ISSUE	JH	MG

Scale at A1: 1:100

Designed: JH

Drafted: TGP

Approved: MG

RPEQ: 16939

Signed:

Date: 02-09-2022

Drawing No: 6098 ENG OPW 001
Rev. No: A