

WATER FITTING SCHEDULE	
No	DESCRIPTION
4	DN150 RESIDENTIAL WATER METER
21	DN150 DIRT BOX/STRAINER
23	DN150 D1CL PN35 PIPE
26	DN150 RESILIENT SEATED GATE VALVE
27	DN150 BLANK FLANGE
28	DN150 ELECTRO-MAG FLOW METER
47	DN150 TEST PORT

NOTE:
CONTRACTOR TO CONFIRM LOCATIONS AND LEVELS
OF EXISTING SERVICES PRIOR TO COMMENCEMENT OF
WORKS AND NOTIFY SUPERINTENDENT IF DIFFERENT
FROM THOSE SHOWN.

Client:

McNab Developments
(QLD) Pty. Ltd

Project:

LOT 201
WATER METER OPW

Site Address:

LOT 504
HOMESTEAD DRIVE
STAPYLTON QLD 4207

RPD:

Lot:	FUT. LOT 201 W/ 504
Plan:	SP329485
Local Authority:	CITY OF GOLD COAST

Level Datum: AHD
Meridian: -
PSM: -
RL: -

ISSUED FOR APPROVAL
NOT FOR CONSTRUCTION

©2012 Gassman Development Perspectives
All rights reserved. No part of this document may be reproduced or transmitted in any form or by any means, electronic, mechanical, photocopying, recording, or otherwise, without the written permission of Gassman Development Perspectives.

THIS DRAWING IS INTENDED TO BE PRINTED IN COLOUR.
ALL DRAWINGS ARE TO BE READ IN CONJUNCTION WITH
GENERAL NOTES.


Drawing Title:

WATER METER PLAN AND DETAIL

[illegible]

Rev	23/01/23	ISSUED FOR APPROVAL	TPG	MG	
	Date	Description	DRN	CHK	
DIMENSIONS IN METRES EXCEPT WHERE SHOWN OTHERWISE.			A1 UNREDUCED		
CULVERT AND PIPE SIZES IN MILLIMETRES			A3 REDUCED		

SCALE: 1:250

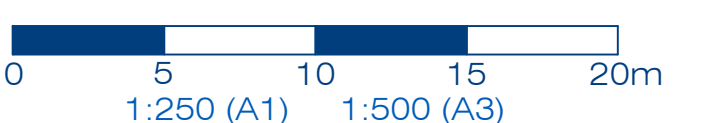

PROJECT NORTH POINT



Project No. 6111

Designed: JH

Drafted: TPG

Approved:

MG

RPEQ

16939

Signed:

Michelle K.

Date:

23/01/2023

Drawing No:

Revision

6111 ENG WM 001

A