

CONSTRUCTION NOTES

ALL CONSTRUCTION SHALL BE DESIGNED AND BUILT TO COMPLY WITH THE BUILDING CODE OF AUSTRALIA (NCC-BCA) REQUIREMENTS, QUEENSLAND DEVELOPMENT CODE (QDC), AUSTRALIAN STANDARDS (AS) AND THEIR MOST CURRENT AMENDMENTS.

ALL LOCAL COUNCIL REQUIREMENT ARE TO BE MET IN RELATION TO THE CLASS AND TYPE OF CONSTRUCTION.

BEFORE COMMENCING CONSTRUCTION ALL DIMENSIONS, EXISTING LEVELS, FINISHED LEVELS AND ALL SITE SERVICES ARE TO BE VERIFIED BY THE BUILDER. NOTIFY THE

VERIFY ALL DIMENSIONS AND LEVELS ON SITE. DRAWINGS TO BE READ IN CONJUNCTION WITH THE SPECIFICATION AND CONSULTANTS DOCUMENTATION. DO NOT SCALE OFF DRAWINGS. NOTIFY THE ARCHITECT OF ANY VARIATIONS OR DISCREPANCIES IN THE DIMENSIONING OF THE PLANS.

FIRE PROTECTION TO COMPLY WITH THE BCA REQUIREMENTS FOR CLASS AND CONSTRUCTION TYPE.

REFER TO ENGINEERS DETAILS FOR ALL STRUCTURAL MEMBER SIZES, BRACING DETAILS AND POSITIONING OF CONSTRUCTION JOINTS.

ARCHITECTURAL PLANS ARE TO BE READ IN CONJUNCTION WITH THE APPROVED ENERGY EFFICIENCY ASSESSMENT REPORT. BUILDING PERFORMANCE OUTCOMES TO COMPLY WITH AS A MINIMUM.

ALL PROPRIETARY CEILING AND PARTITION SYSTEMS TO BE DESIGNED IN ACCORDANCE WITH AS 1170.4. AND TO BE INSTALLED IN ACCORDANCE WITH THE MANUFACTURER'S SPECIFICATION.

PROVIDE AND INSTALL WATERPROOFING TO COMPLY WITH PART F1.7 OF THE BCA AND AS 3740.

ALL WALKWAYS, RAMPS AND STAIRS INCLUDING PARTS AS HANDRAILS AND BALUSTRADES TO COMPLY WITH SECTION D OF THE BCA AND AS 1428.1.

PROVIDE TACTILE INDICATORS IN ACCORDANCE WITH AS 1428.4

FIXED PLATFORMS, WALKWAYS, STAIRS AND LADDERS TO COMPLY WITH BCA D2.18 AND AS 1657.

TERMITE PROTECTION TO COMPLY WITH AS 3660 AND AS 3660.1

ALL AMENITIES NOT NATURALLY VENTILATED ARE TO BE MECHANICALLY VENTILATED TO COMPLY WITH 1668.2 AND AS/NZS 3666.1

AIR CONDITIONING SYSTEM TO OFFICE AREAS TO COMPLY WITH AS 1668.2 AND AS/NZS 3666.1

WINDOW FRAME AND GLAZING TO BE INSTALLED IN ACCORDANCE WITH AS 1288 AND TO MANUFACTURERS REQUIREMENTS.

SMOKE ALARMS TO COMPLY WITH AS 3786


STAIRS, HANDRAILS AND BALUSTRADES TO COMPLY WITH NCC-BCA Part D2.16, 2.17 AND AS 1170.

BALUSTRADES TO HAVE A MINIMUM HEIGHT OF 1050mm ABOVE FINISHED SURFACE LEVEL.



ROOF ACCESS, FALL PREVENTION AND SAFETY SYSTEM TO BE DESIGNED AND
INSTALLED IN ACCORDANCE WITH AS 1657, AS 1891, AS 2626, AS 5532, AS 4488
FOR CLEANING &/OR MAINTENANCE REQUIREMENTS
REFER TO SAFETY ACCESS DESIGN CONSULTANTS DOCUMENTATION.

ACOUSTIC PROTECTION TO COMPLY WITH THE BCA REQUIREMENTS FOR CLASS AND CONSTRUCTION TYPE. REFER TO ACOUSTIC RATING SCHEDULE ON DRAWINGS FOR PROJECT REQUIREMENTS.

ABBREVIATION LEGEND

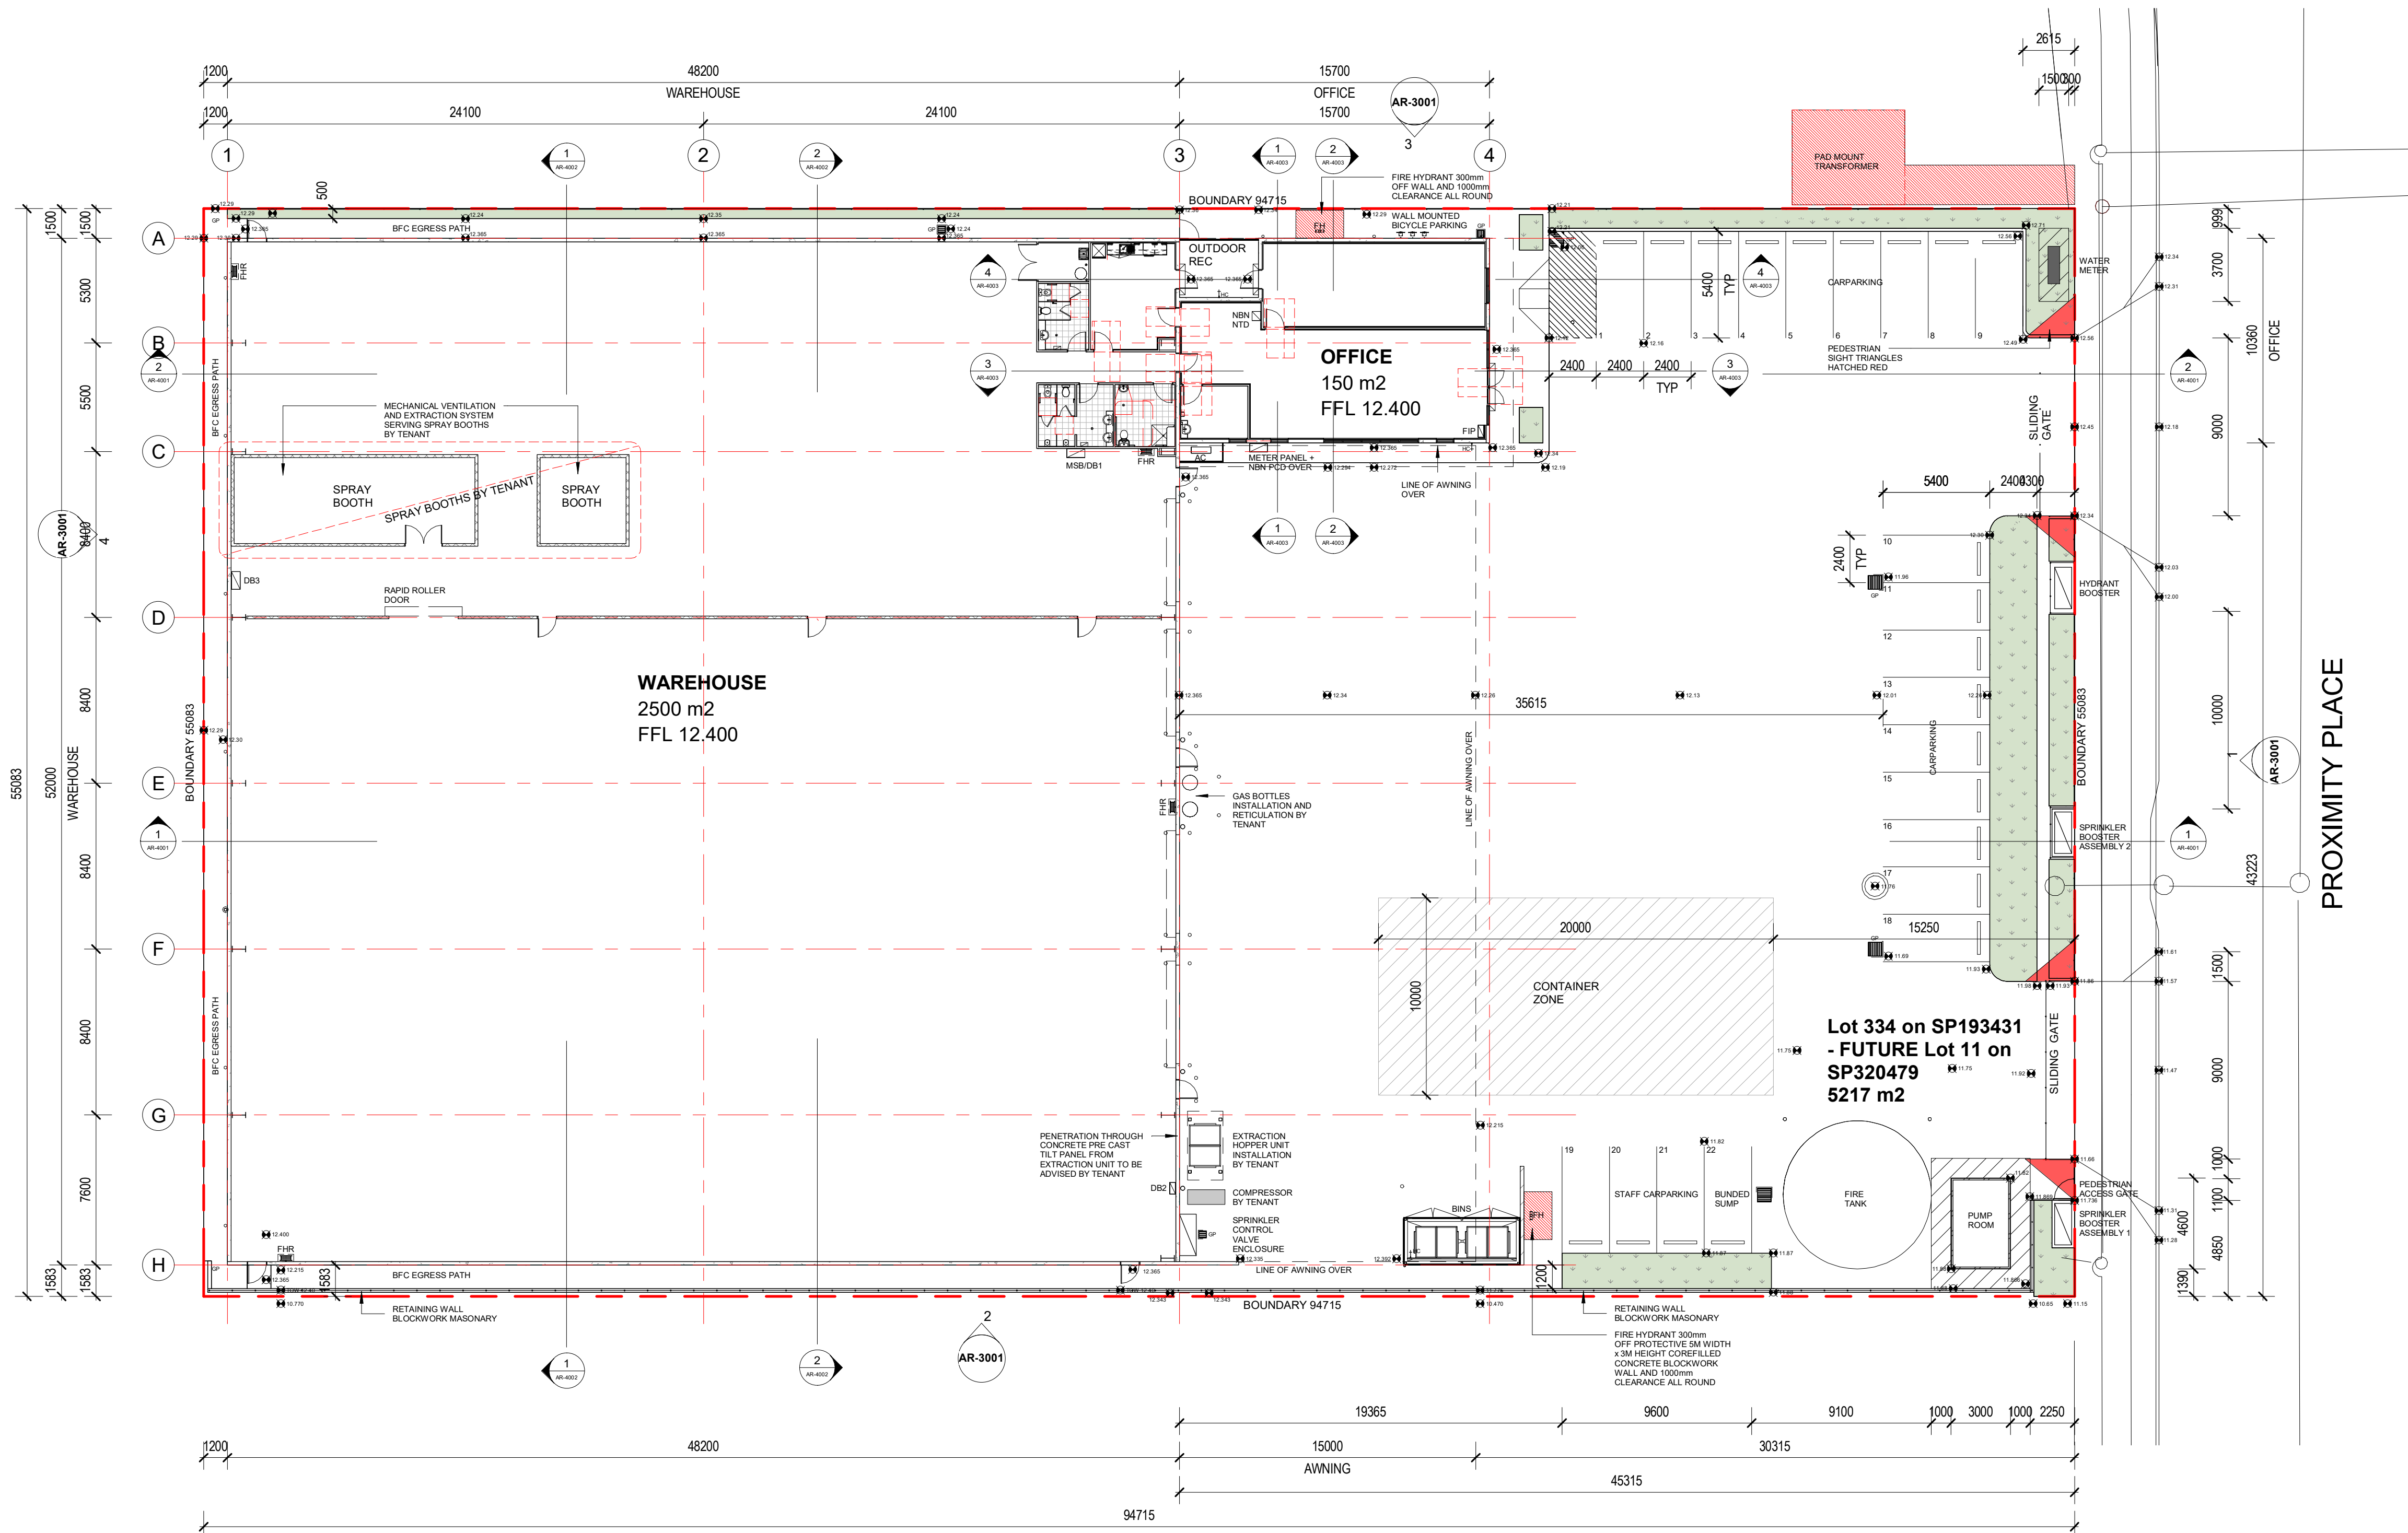[illegible]

1 SITE PLAN
1:200

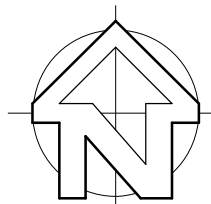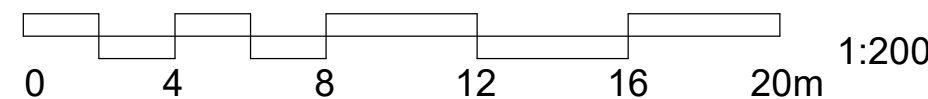

**ISSUED FOR BUILDING
APPROVAL**

</