







LIVE WORKS SCHEDULE – WATER						
No	DESCRIPTION	DIA MAIN	ESL	IL	DEPTH TO INVERT (ESL)	
1(A)	ISOLATE EXISTING 150MM DIAMETER POTABLE WATERMAIN. REMOVE EXISTING END CAP OFF DICTEE AND CONNECT LEAD IN FOR METER ASSEMBLY.	150mm DICTE PN35	17.831m	14.731m	3.100m	

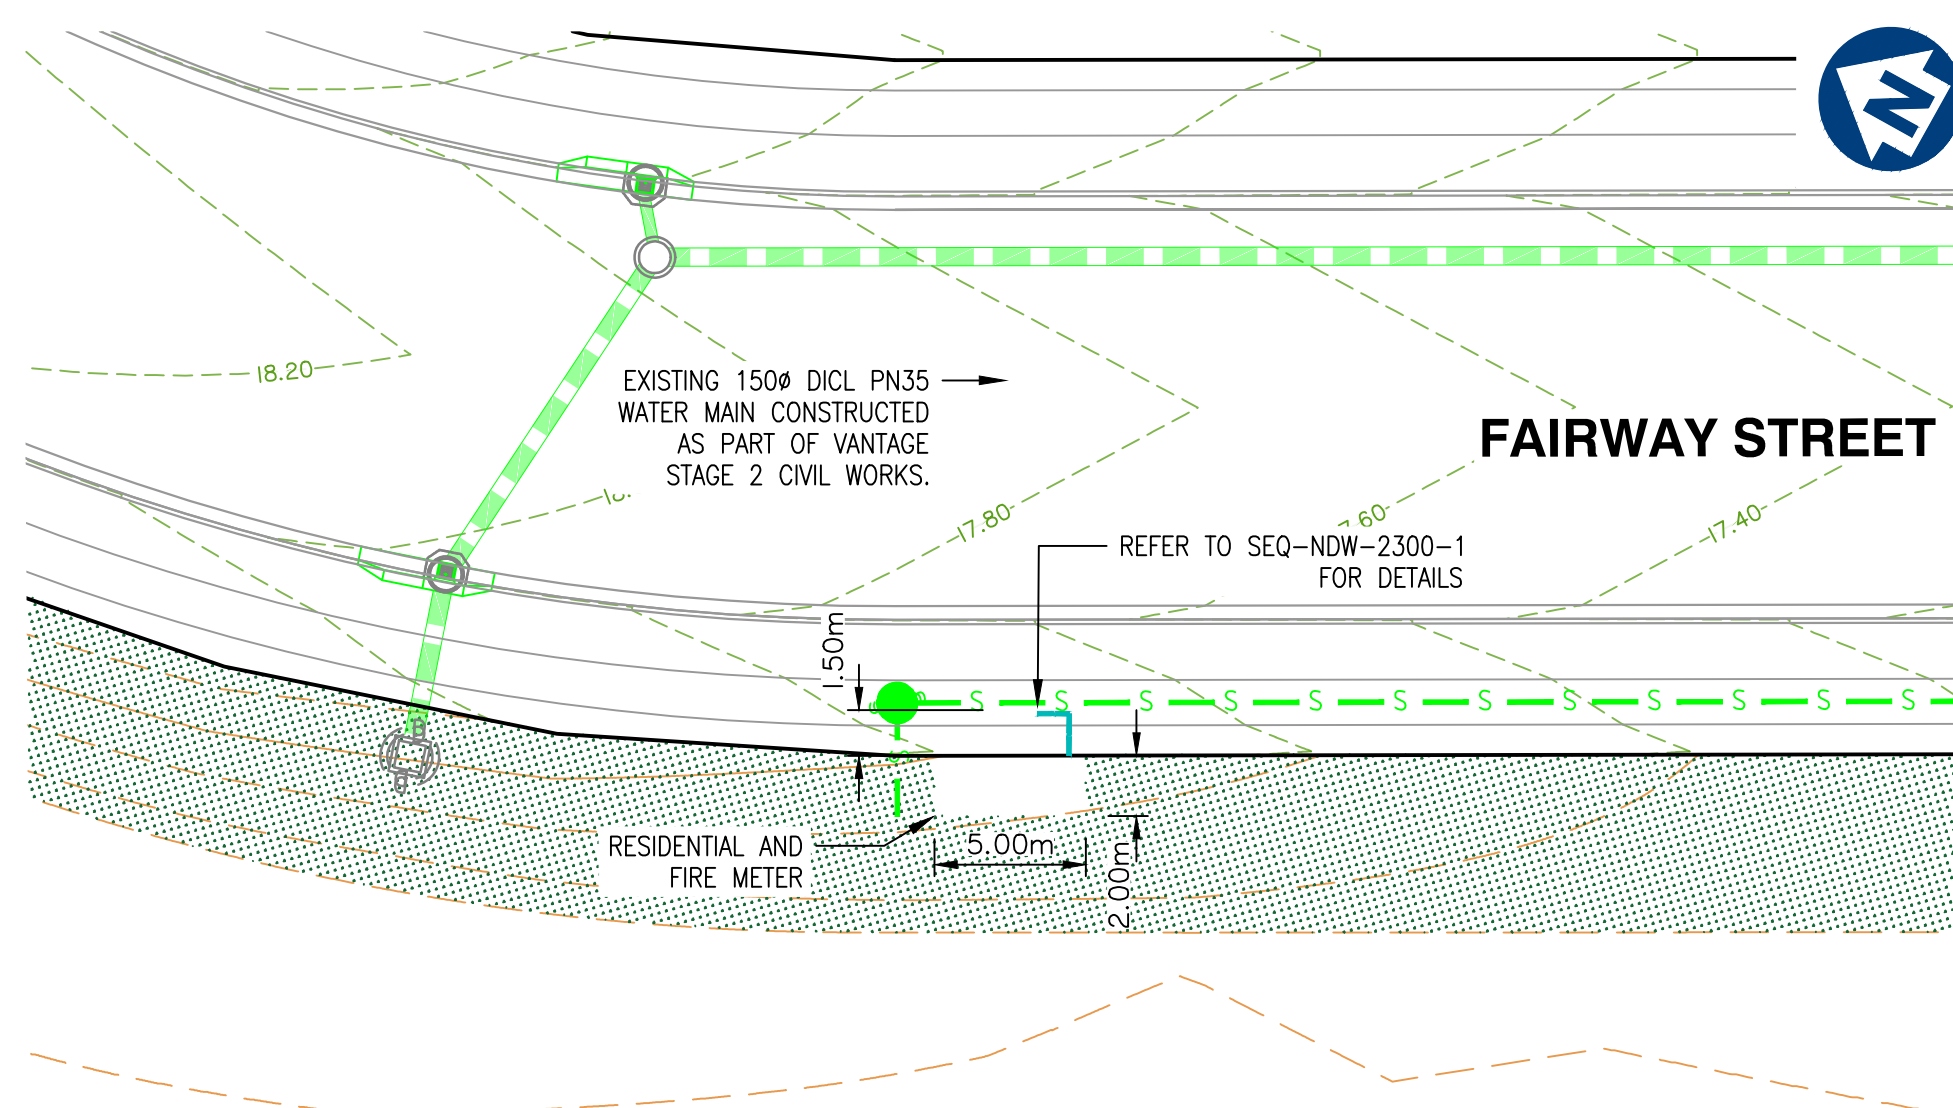

TYPICAL WATER METER ARRANGEMENT PLAN

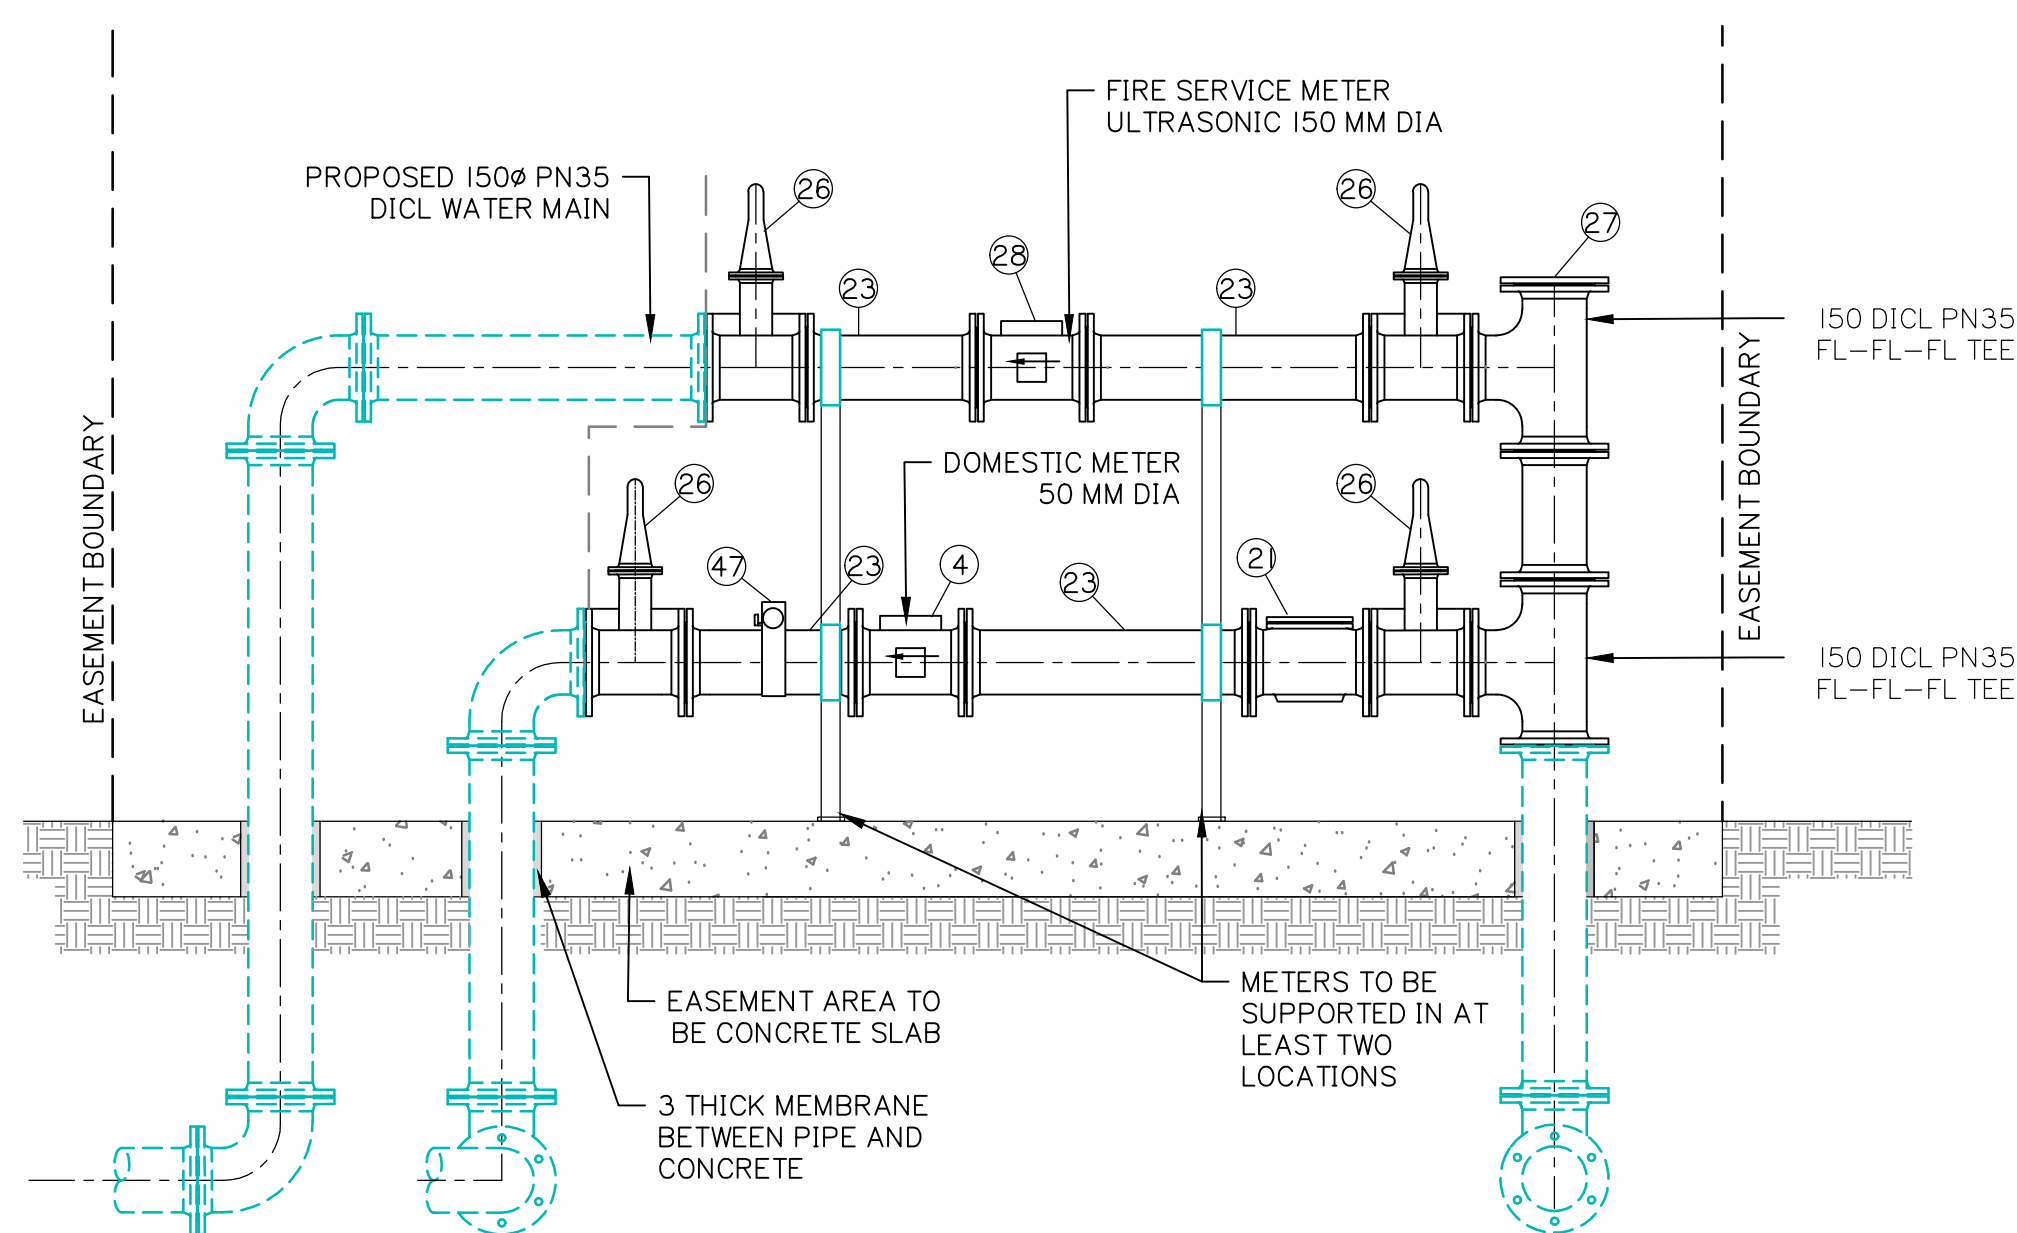


SECTION A – LOT 205 FIRE AND WATER METER

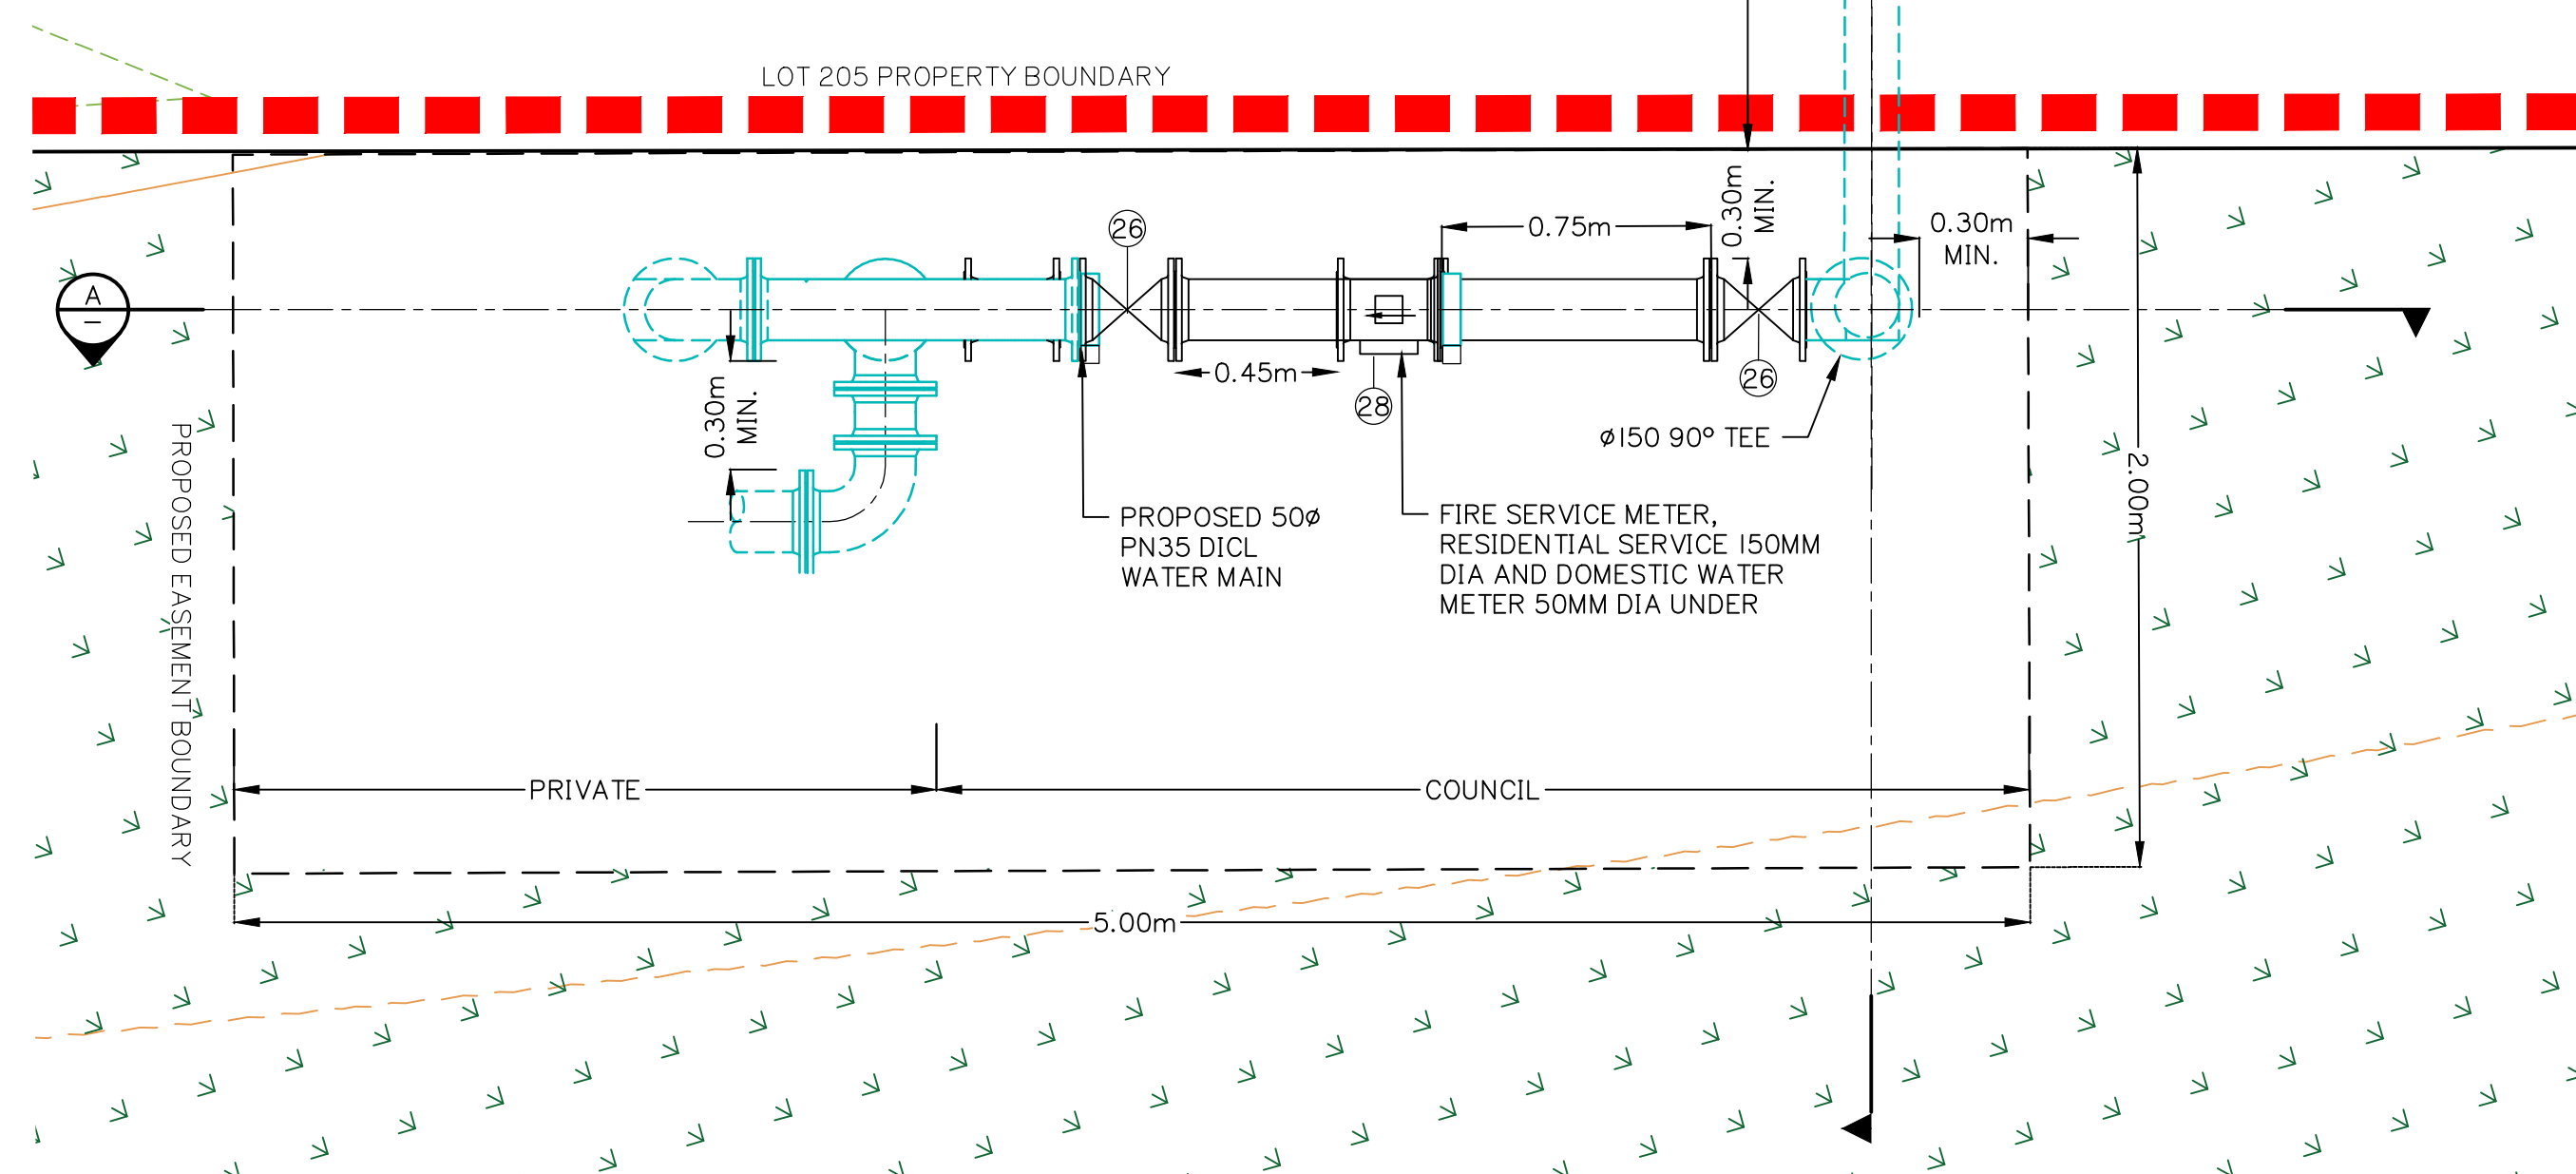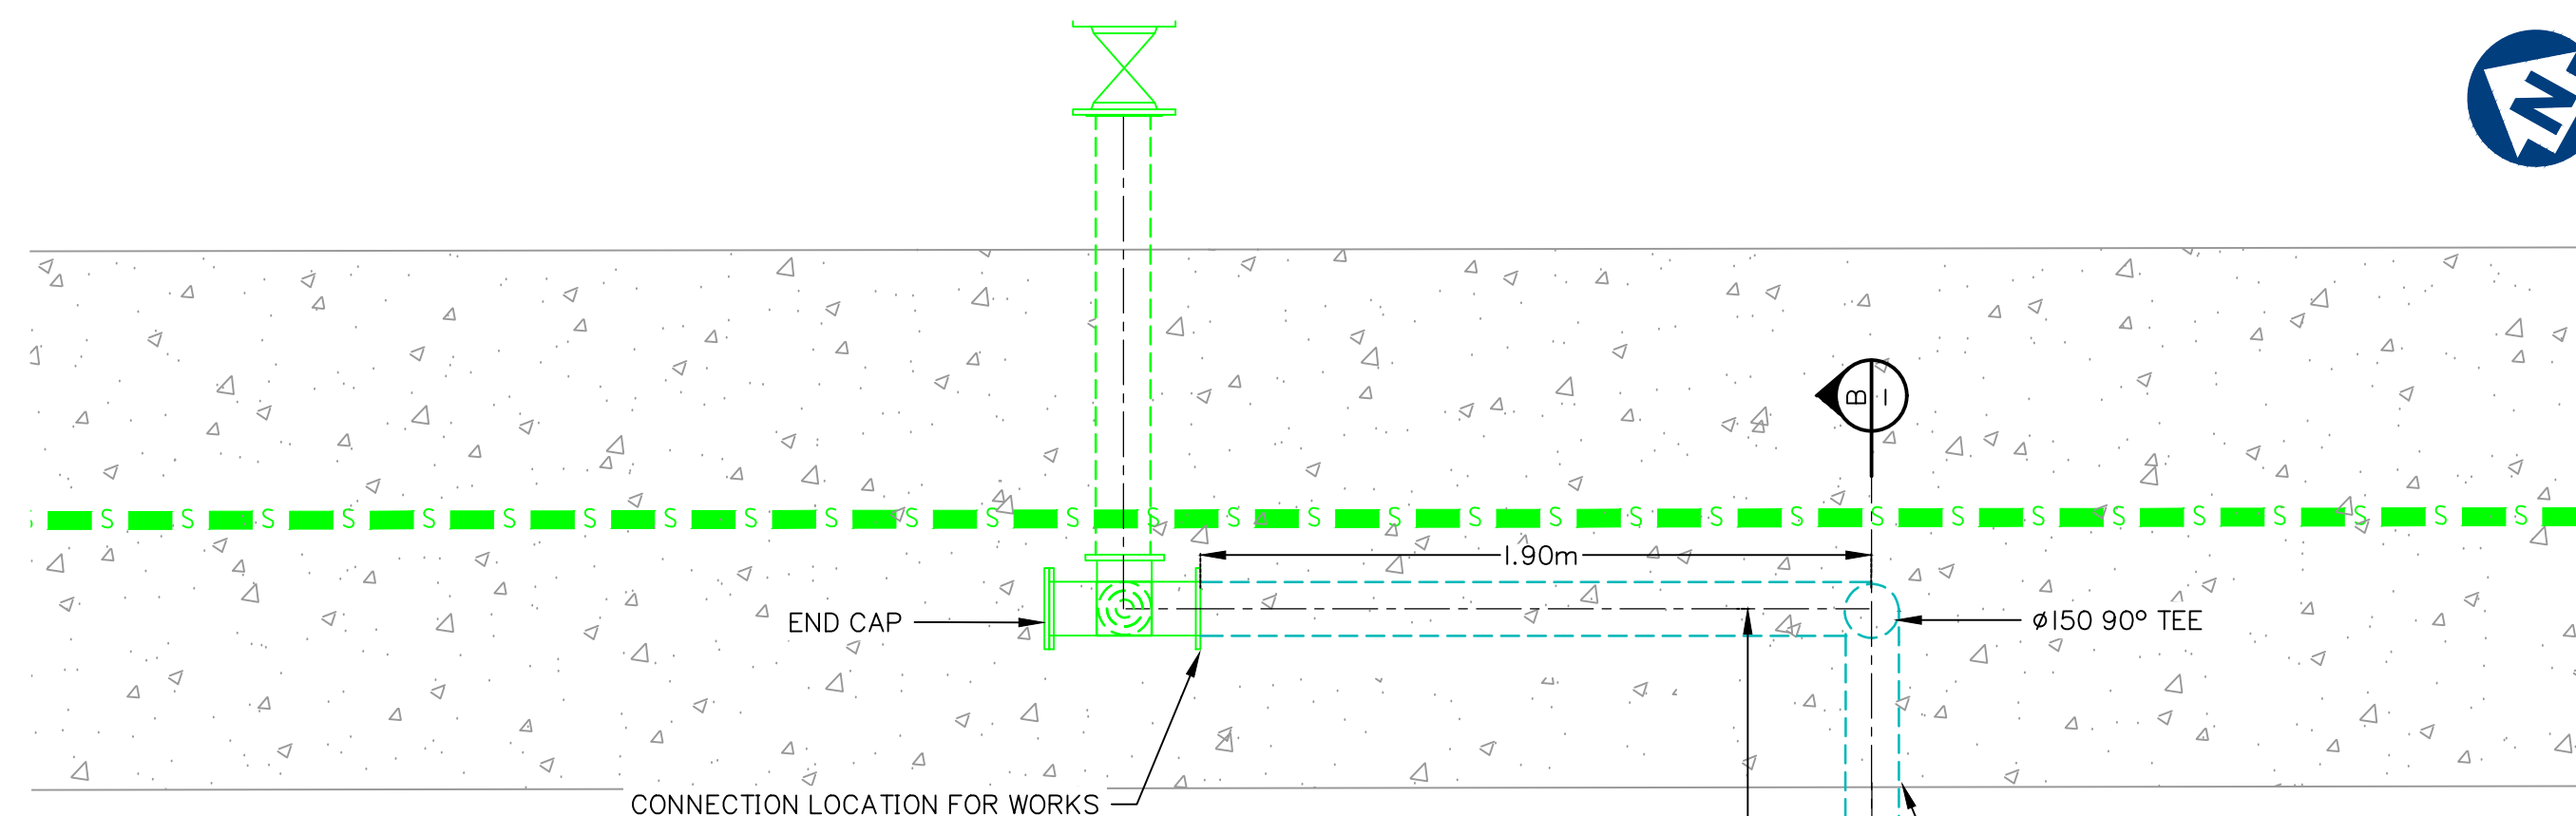

DETAIL METER ARRANGEMENT PLAN

WATER FITTING SCHEDULE	
No	DESCRIPTION
4	DN150 RESIDENTIAL WATER METER
21	DN150 DIRT BOX/STRAINER
23	DN150 DICL PN35 PIPE
26	DN150 RESILIENT SEATED GATE VALVE
27	DN150 BLANK FLANGE
28	DN150 ELECTRO-MAG FLOW METER
47	DN150 TEST PORT

NOTE:
CONTRACTOR TO CONFIRM LOCATIONS AND LEVELS
OF EXISTING SERVICES PRIOR TO COMMENCEMENT OF
WORKS AND NOTIFY SUPERINTENDENT IF DIFFERENT
FROM THOSE SHOWN.

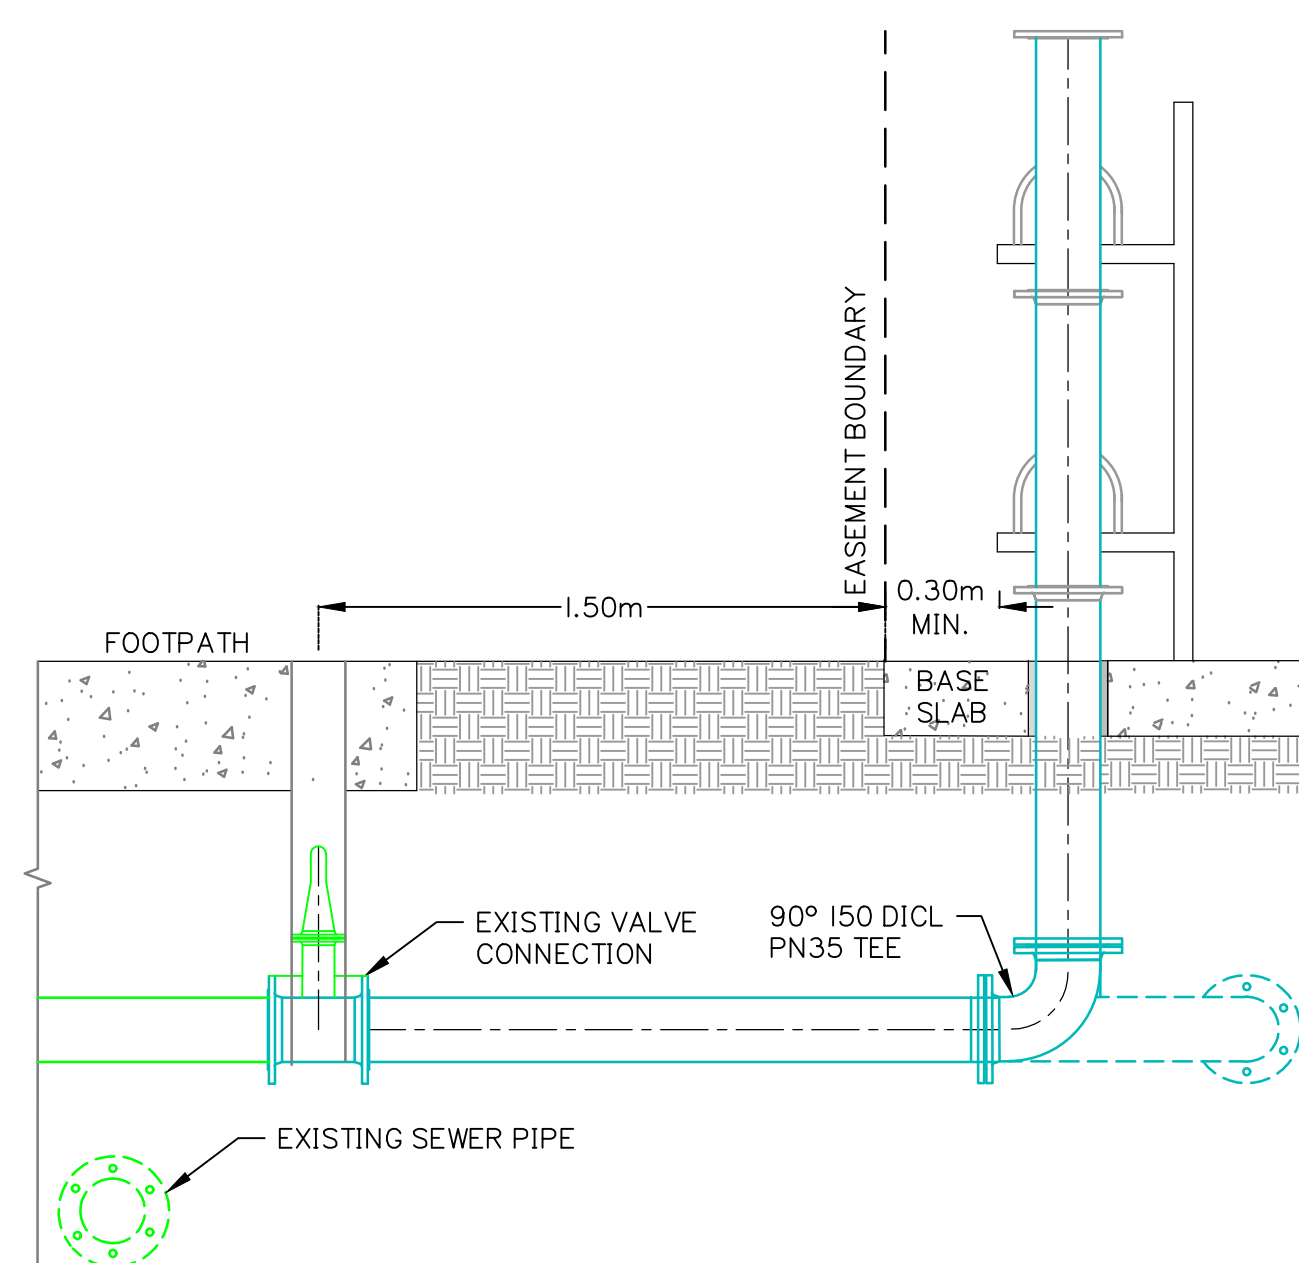

SECTION B – LOT 205 FIRE AND WATER METER

Client:

HCA QUEENSLAND
PTY. LTD.

Project:

LOT 205
WATER METER OPW

Site Address:

LOT 205 FAIRWAY STREET
STAPYLTON QLD 4207

RPD:

Lot: FUTURE 205
Plan: SP316137
Local Authority: CITY OF GOLD COAST

Level Datum:	AHD
Meridian:	-
PSM:	-
RI :	-

ISSUED FOR APPROVAL
NOT FOR CONSTRUCTION

©2012 Gassman Development Perspectives
All rights reserved. No part of this document may be reproduced or transmitted in any form or by any means, electronic, mechanical, photocopying, recording, or otherwise, without the written permission of Gassman Development Perspectives.

THIS DRAWING IS INTENDED TO BE PRINTED IN COLOUR.
ALL DRAWINGS ARE TO BE READ IN CONJUNCTION WITH
GENERAL NOTES.

Drawing Title:

WATER METER PLAN AND DETAIL

[illegible]

A	15/12/22	ISSUED FOR APPROVAL	TPG	MG
Rev	Date	Description	DRN	CHK

SCALE: 1:250



PROJECT NORTH POINT



Project No. 6097

Designed: JH

Approved:

RPEQ

Signed:

Date:

Drawing No:	Revision
6097 ENG WM 001	A