


IRR - ATTACHMENT E

CONSERVATION EXTENT DISCUSSION PLAN

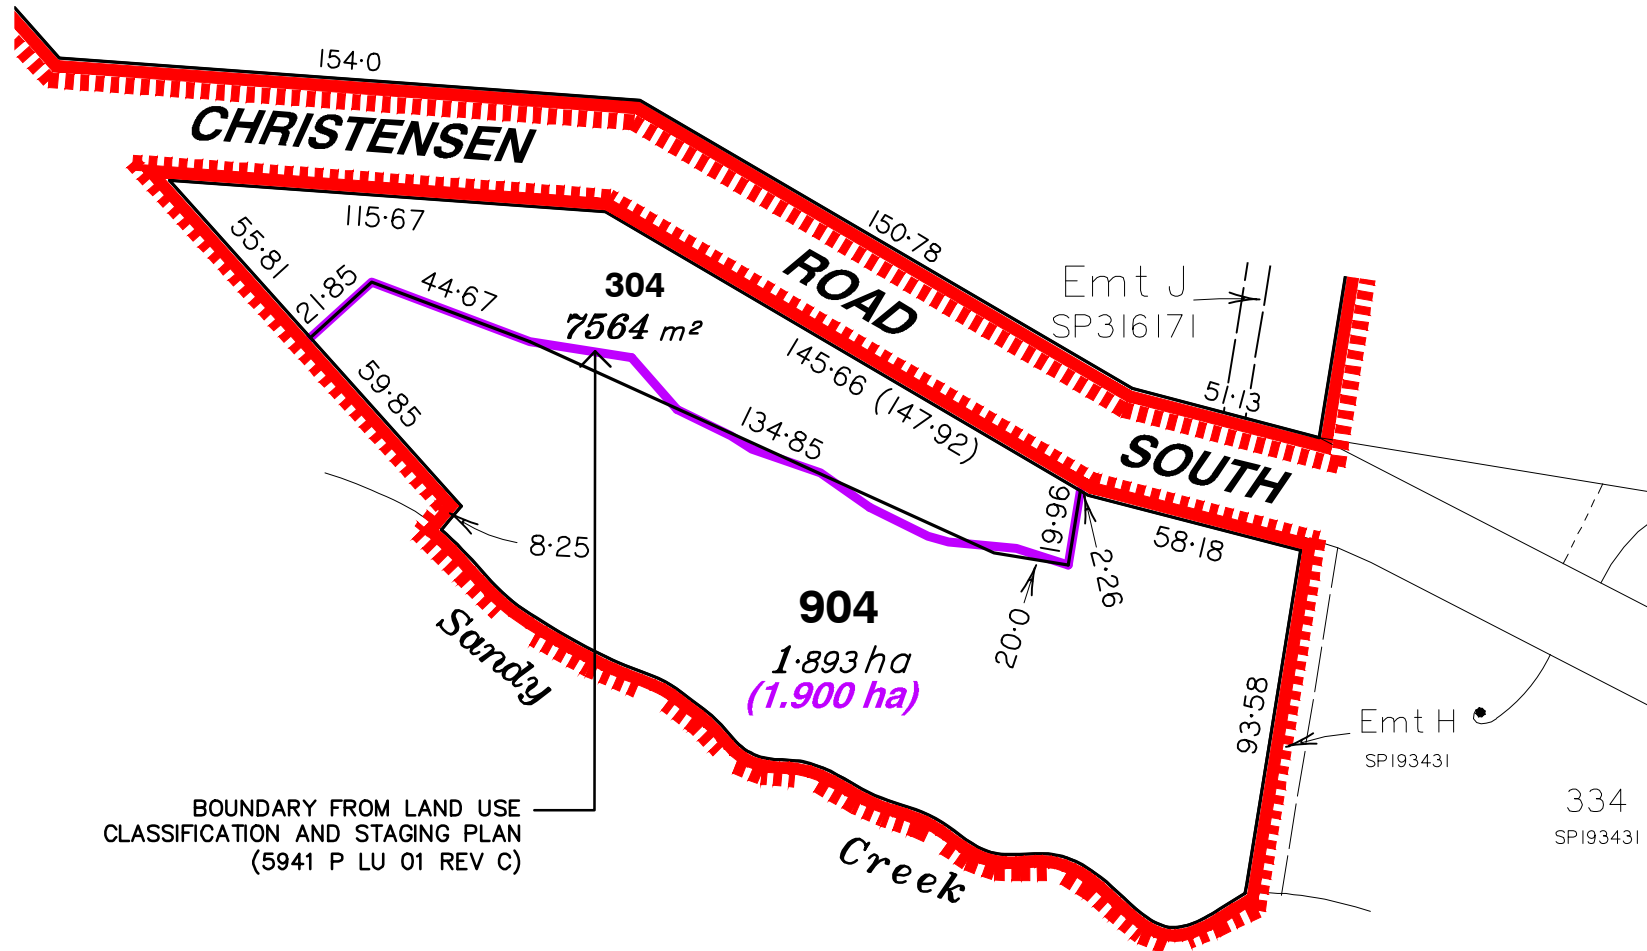



Scale 1:2000 - Lengths are in Metres.



Client:



Site Address:

VantageYatala

60 Stapylton Jacobs Well Road, Stapylton

©2012 Gassman Development Perspectives

All rights reserved. No part of this document may be reproduced or transmitted in any form or by any means, electronic, mechanical, photocopying, recording, or otherwise, without the written permission of Gassman Development Perspectives.

This plan has been prepared for the exclusive use of the client as stated on this plan for the purpose of application to the relevant local authority for material change of use and/or reconfiguration of the land as described and should not be used by any other person or corporation and for any other purpose.

All dimensions are approximate only and subject to survey.

This plan may not be photocopied unless these notes are included.

Gassman Development Perspectives Pty. Ltd. accepts no responsibility for any loss or damages caused in contravention of the above.

Gassman Development Perspectives Pty. Ltd. hereby grants permission for the local authority as noted to reproduce all relevant information contained hereon for the purposes stated in the Sustainable Planning Act 2009. It should be noted that granting of this consent by the copyright holder does not sign away copyright approval under the Commonwealth Copyright Act 1968.

-	14/06/23	ORIGINAL ISSUE	SH	FG
Issue	Date	Description	DRN	CHK

Scale at A4: 1:2000

Date: 14-06-23

Design:

Drawn: SJH

Drawing Title:

DISCUSSION PLAN

Drawing No:
5941 P DP 001

Rev. No: