


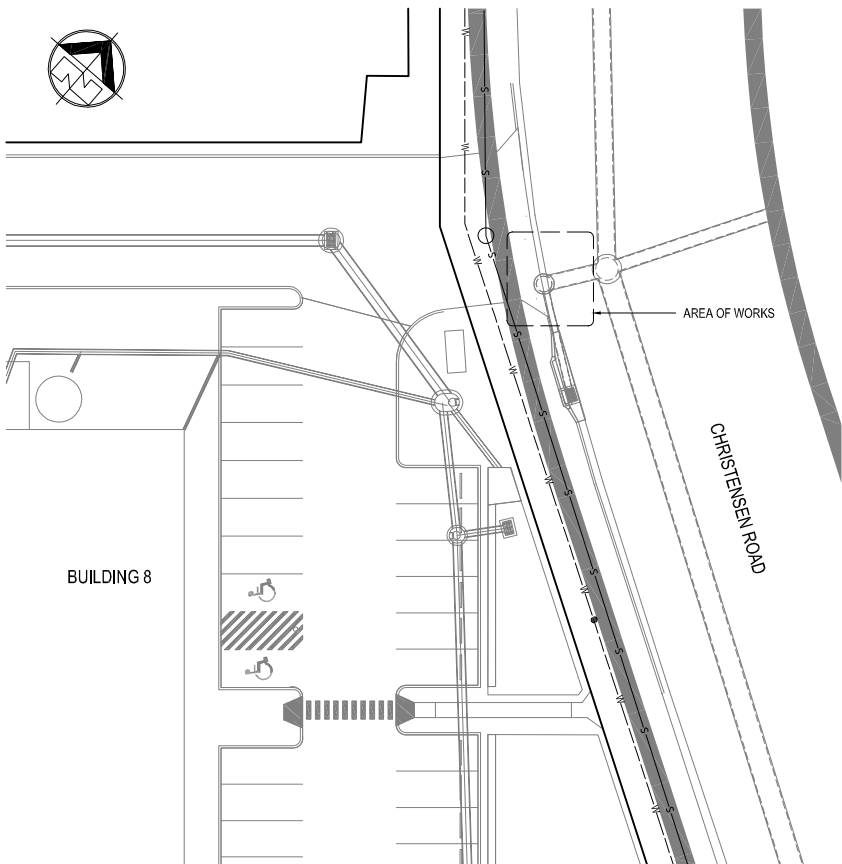


LOCALITY PLAN

N.T.S.




EXISTING PLAN - AREA OF WORKS

1:250

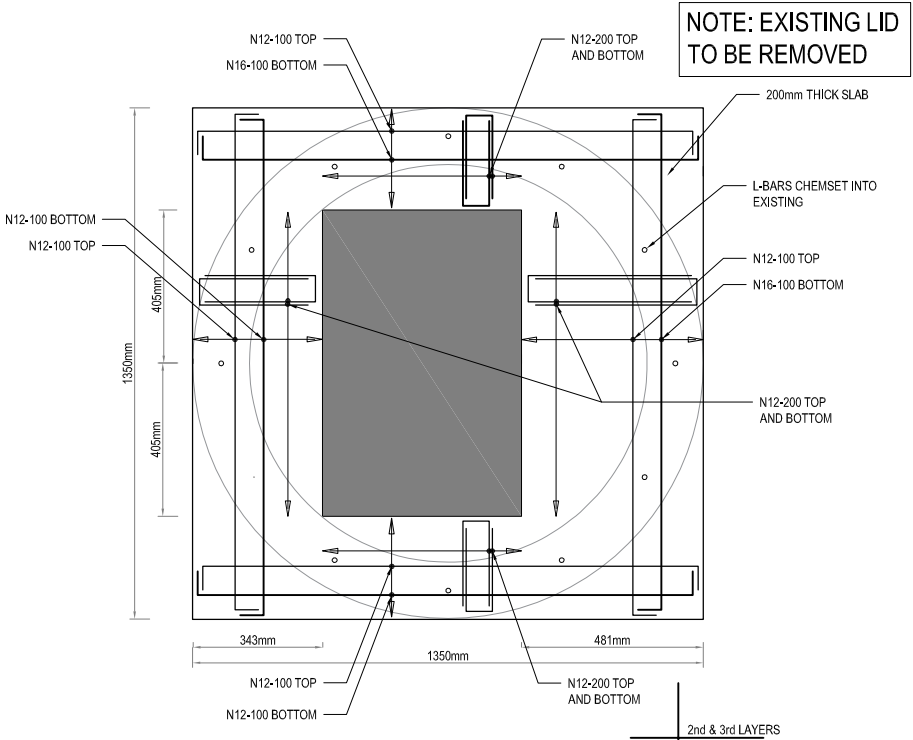

STRUCTURAL SUPPORT SLAB

1:10

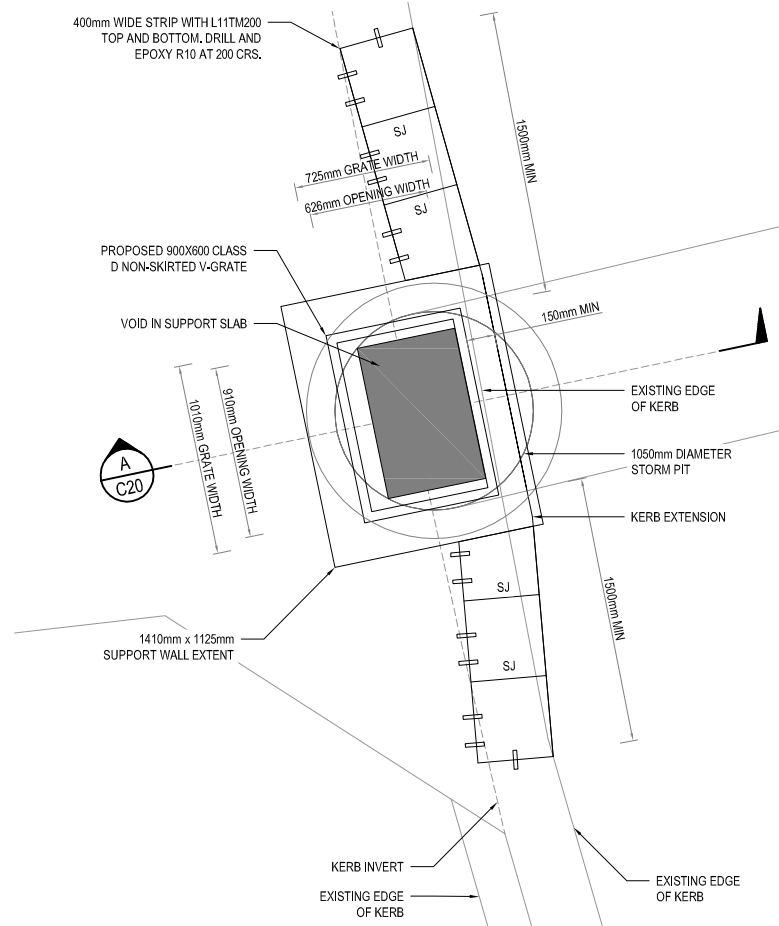

LAYOUT DETAIL

1:20

CONCRETE NOTES


- ALL CONCRETE SHALL BE N32 IN ACCORDANCE WITH AS1379 AND AS3600, UNLESS NOTED OTHERWISE.
- CONSTRUCTION JOINTS OR POUR BREAKS WHERE NOT SHOWN ON PLANS OR DETAILS SHALL BE LOCATED AND FORMED TO THE APPROVAL OF THE SUPERINTENDENT.
- PROVIDE THE ENGINEER WITH 24 HOURS NOTICE OF REINFORCEMENT BEING READY FOR INSPECTION. NO CONCRETE IS TO BE POURED WITHOUT THE APPROVAL OF THE SUPERINTENDENT.
- PLACE SUFFICIENT STOOLS UNDER MAIN BOTTOM REINFORCING RODS AND TOP CROSS RODS IN SLABS TO ALLOW THEM TO BE SUPPORTED IN THEIR CORRECT POSITIONS DURING CONCRETING (NOT GREATER THAN 900MM).
- SUPPLY AND LAY FABRIC IN FLAT SHEETS AT SPLICES. FABRIC SHALL BE LAPPED AS SPECIFIED IN AS 3600.
- SLABS TO BE PLACED ON 100mm THICK CBR 15 GRAVEL WHICH HAS BEEN THOROUGHLY DAMPENED BEFORE PLACEMENT OF CONCRETE.
- PROVIDE 2/N12 TRIMMER BARS 1000 LONG TO ALL RE-ENTRANT CORNER.
- WHERE CONFLICT OCCUR COUNCIL STANDARDS SHALL TAKE PRECEDENCE.

PLANS AND DOCUMENTS referred to in the DEVELOPMENT APPROVAL

Application No: MIN/2023/445

Dated: 9 October 2023

Development shall comply with the conditions of approval as detailed in the Decision Notice and Council's Planning Scheme, Local Laws and Planning Policies

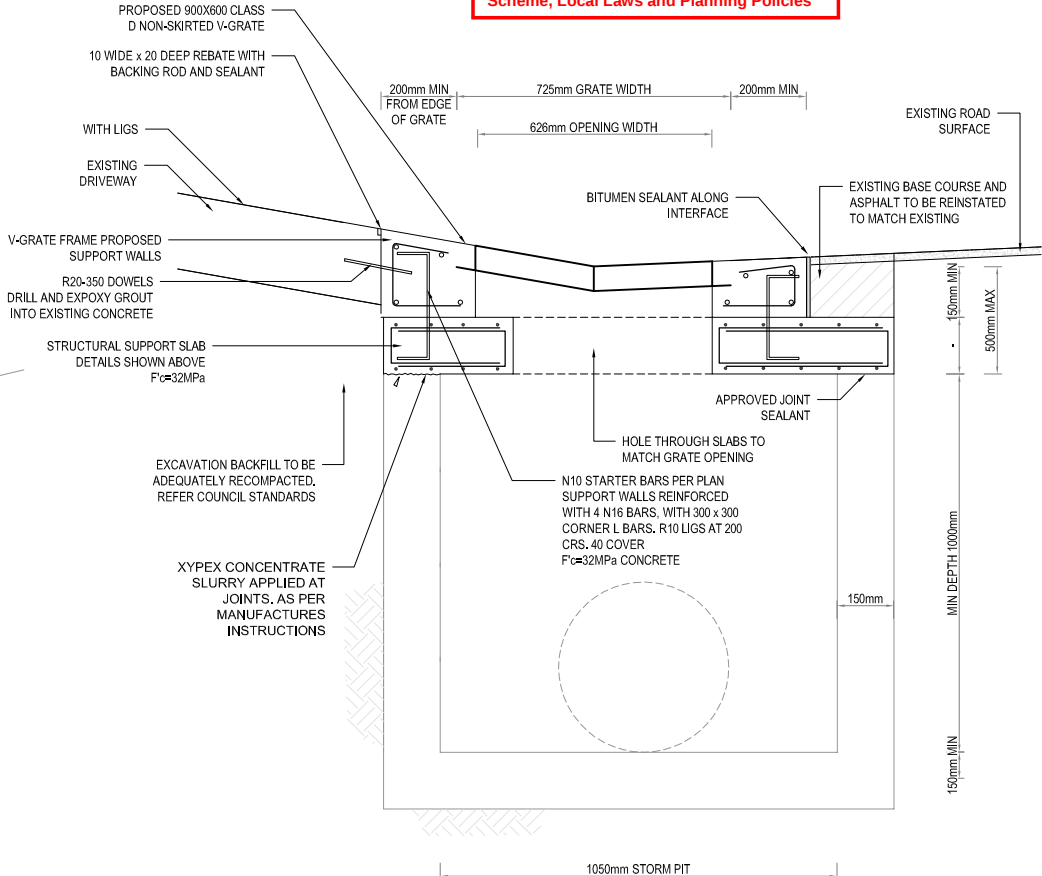

SECTION A-A

1:10

REVISION HISTORY		DES	DRN	CHK	APP	DATE
No	DESCRIPTION					
B	FOR APPROVAL	V.F.	T.R.	R.L.	R.M.	05.10.2023
A	FOR APPROVAL	J.D.	J.D.	T.S.	N.C.	28.08.2023

i³ icubed consulting
innovation ingenuity inspiration
Development Services | Engineering | Project Delivery
www.icubed.com.au

Engineer's Certification:
Rohan McElroy
MIE, Aust. CPEng., NPER Structural
522 6041, RPEQ 17157,
CMEngNZ 1157031
Signature: _____
Date: 06 / 10 / 2023

SIZE A1	SCALE AS SHOWN	PROJECT CAMERON TRANSPORT STAPYLTON
STATUS FOR REVIEW NOT FOR CONSTRUCTION	TITLE PROPOSED ACCESS GRATE IN DRIVEWAY	
COORDINATE REFERENCE SYSTEM AS SHOWN	DRAWING No. 11-129-20	REV B