


VANTAGE YATALA

STAGE 3 EXTERNAL PUBLIC WORKS

60 STAPYLTON JACOBS WELL ROAD, 82 CHRISTENSEN ROAD AND 31 YELLOWWOOD ROAD, STAPYLTON

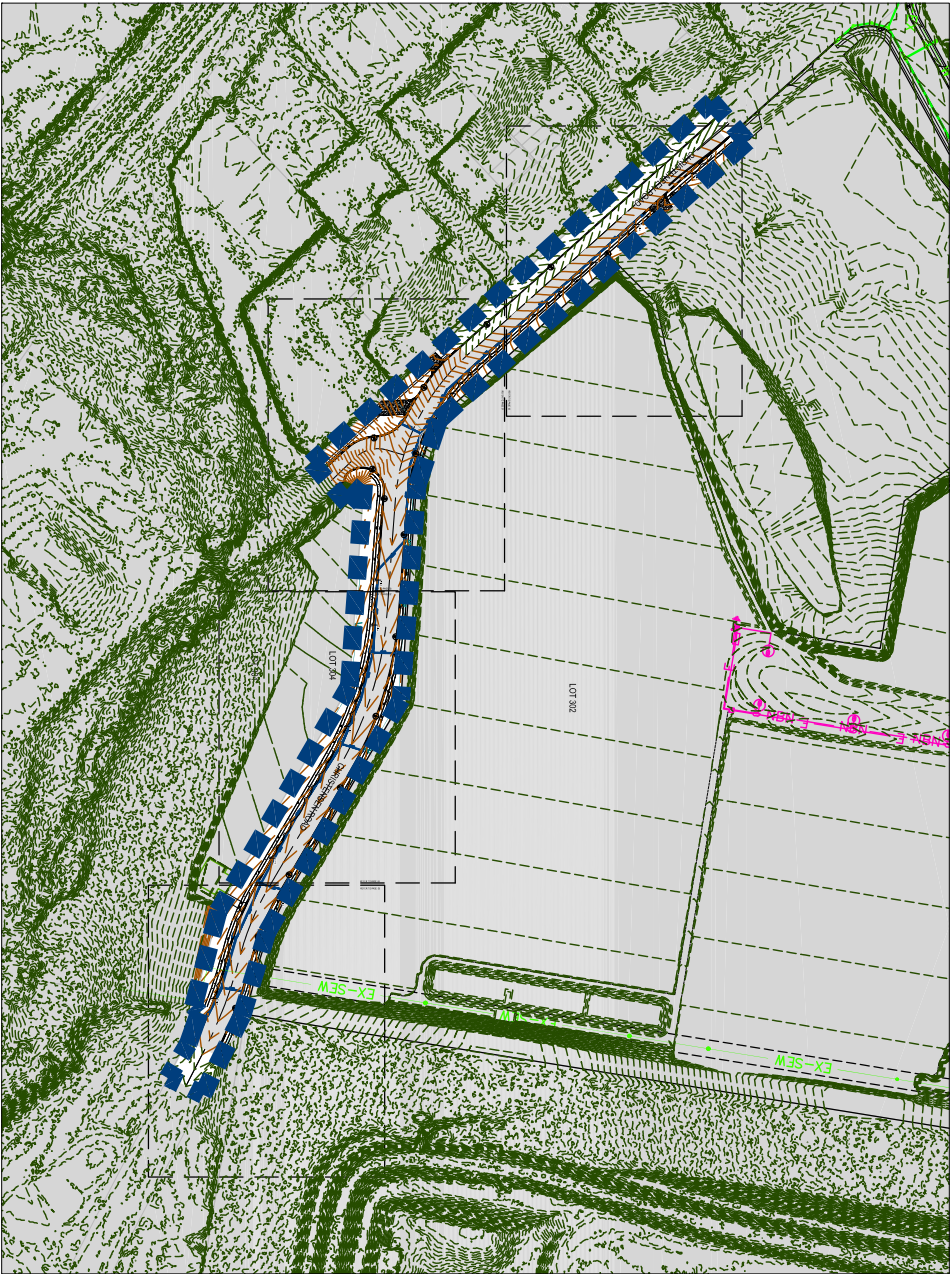

DRAWING INDEX

5941-3-L-EXTPUB-OPW-CP01	Locality Plan
5941-3-L-EXTPUB-OPW-CP02	Landscape Finishes and General Arrangement Plan
5941-3-L-EXTPUB-OPW-S01	Specifications and Planting Schedule
5941-3-L-EXTPUB-OPW-S02	Detail Drawings
5941-3-L-EXTPUB-OPW-STP01	Surface Treatment Plan
5941-3-L-EXTPUB-OPW-STP02	Surface Treatment Plan
5941-3-L-EXTPUB-OPW-STP03	Surface Treatment Plan
5941-3-L-EXTPUB-OPW-STP04	Surface Treatment Plan
5941-3-L-EXTPUB-OPW-PP01	Planting Plan
5941-3-L-EXTPUB-OPW-PP02	Planting Plan
5941-3-L-EXTPUB-OPW-PP03	Planting Plan
5941-3-L-EXTPUB-OPW-PP04	Planting Plan

LOCALITY PLAN

PRINCIPAL

FRASERS PROPERTY (AUSTRALIA) PTY LTD
LEVEL 3, 1C HOMEBUSH BAY DRIVE, RHODES, NSW 2138



**gasman
development
perspectives**

76 BUSINESS STREET, YATALA
Tel: +61 7 3807 3333
Fax: +61 7 3287 5461
E: mail@gasman.com.au
W: www.gasman.com.au



planning | environment | landscape | engineering | survey
T: 3807 3333 | F: 3287 5461 | www.gasman.com.au
1041 Coast & Logan | 76 Business Street, Yatala QLD | PO Box 562, Beewah QLD 4207

Client:



**FRASERS
PROPERTY**

FRASERS PROPERTY
(AUSTRALIA) PTY. LTD.

Project:
VANTAGE YATALA
STAGE 3

Site Address:
60 STAPYLTON JACOBS WELL
ROAD, STAPYLTON QLD 4207

Real Property Description:
Lot: S01
Plan: SP295994
Local Authority: CITY OF GOLD COAST
COUNCIL
Level Datum: AHD

ISSUED FOR TENDER
*THIS DRAWING IS INTENDED TO
BE PRINTED IN COLOUR*

© 2012 Gasman Development Perspectives
All rights reserved. No part of this document may be reproduced or transmitted in any form or by any means, electronic, mechanical, photocopying, recording, or otherwise, without the written permission of Gasman Development Perspectives.

ALL DRAWINGS ARE TO BE READ IN CONJUNCTION WITH GENERAL NOTES

DRAWING TITLE

Cover Page

C	15.12.23	For Approval	JLS	MG
B	30.10.23	For Review	JLS	MG
A	27.10.23	For Review	JLS	MG
Drawn	DMW	Description	Drawn	DMW

Scale at A1:

Designed:

JLS

Drafted:

JLS

Checked:

MG

RPEC:

16939

Signed:

Michael

Date:

15.12.23

Drawing No: 5941-3-L-EXTPUB-OPW-CP01
Rev. No: C

Client:



FRASERS PROPERTY
(AUSTRALIA) PTY. LTD.

Project: VANTAGE YATALA
STAGE 3

Site Address:
60 STAPLTON JACOBS WELL
ROAD, STAPLTON QLD 4207

Real Property Description:


Lot: 501
Plan: SP295994
Local Authority: CITY OF GOLD COAST
COUNCIL
Level Datum: AHD

ISSUED FOR TENDER

THIS DRAWING IS INTENDED TO
BE PRINTED IN COLOUR

© 2012 Gasman Development Perspectives
All rights reserved. No part of this document may be reproduced or transmitted in any form or by any means, electronic, mechanical, photocopying, recording, or otherwise, without the written permission of Gasman Development Perspectives.

ALL DRAWINGS ARE TO BE READ IN CONJUNCTION WITH GENERAL NOTES

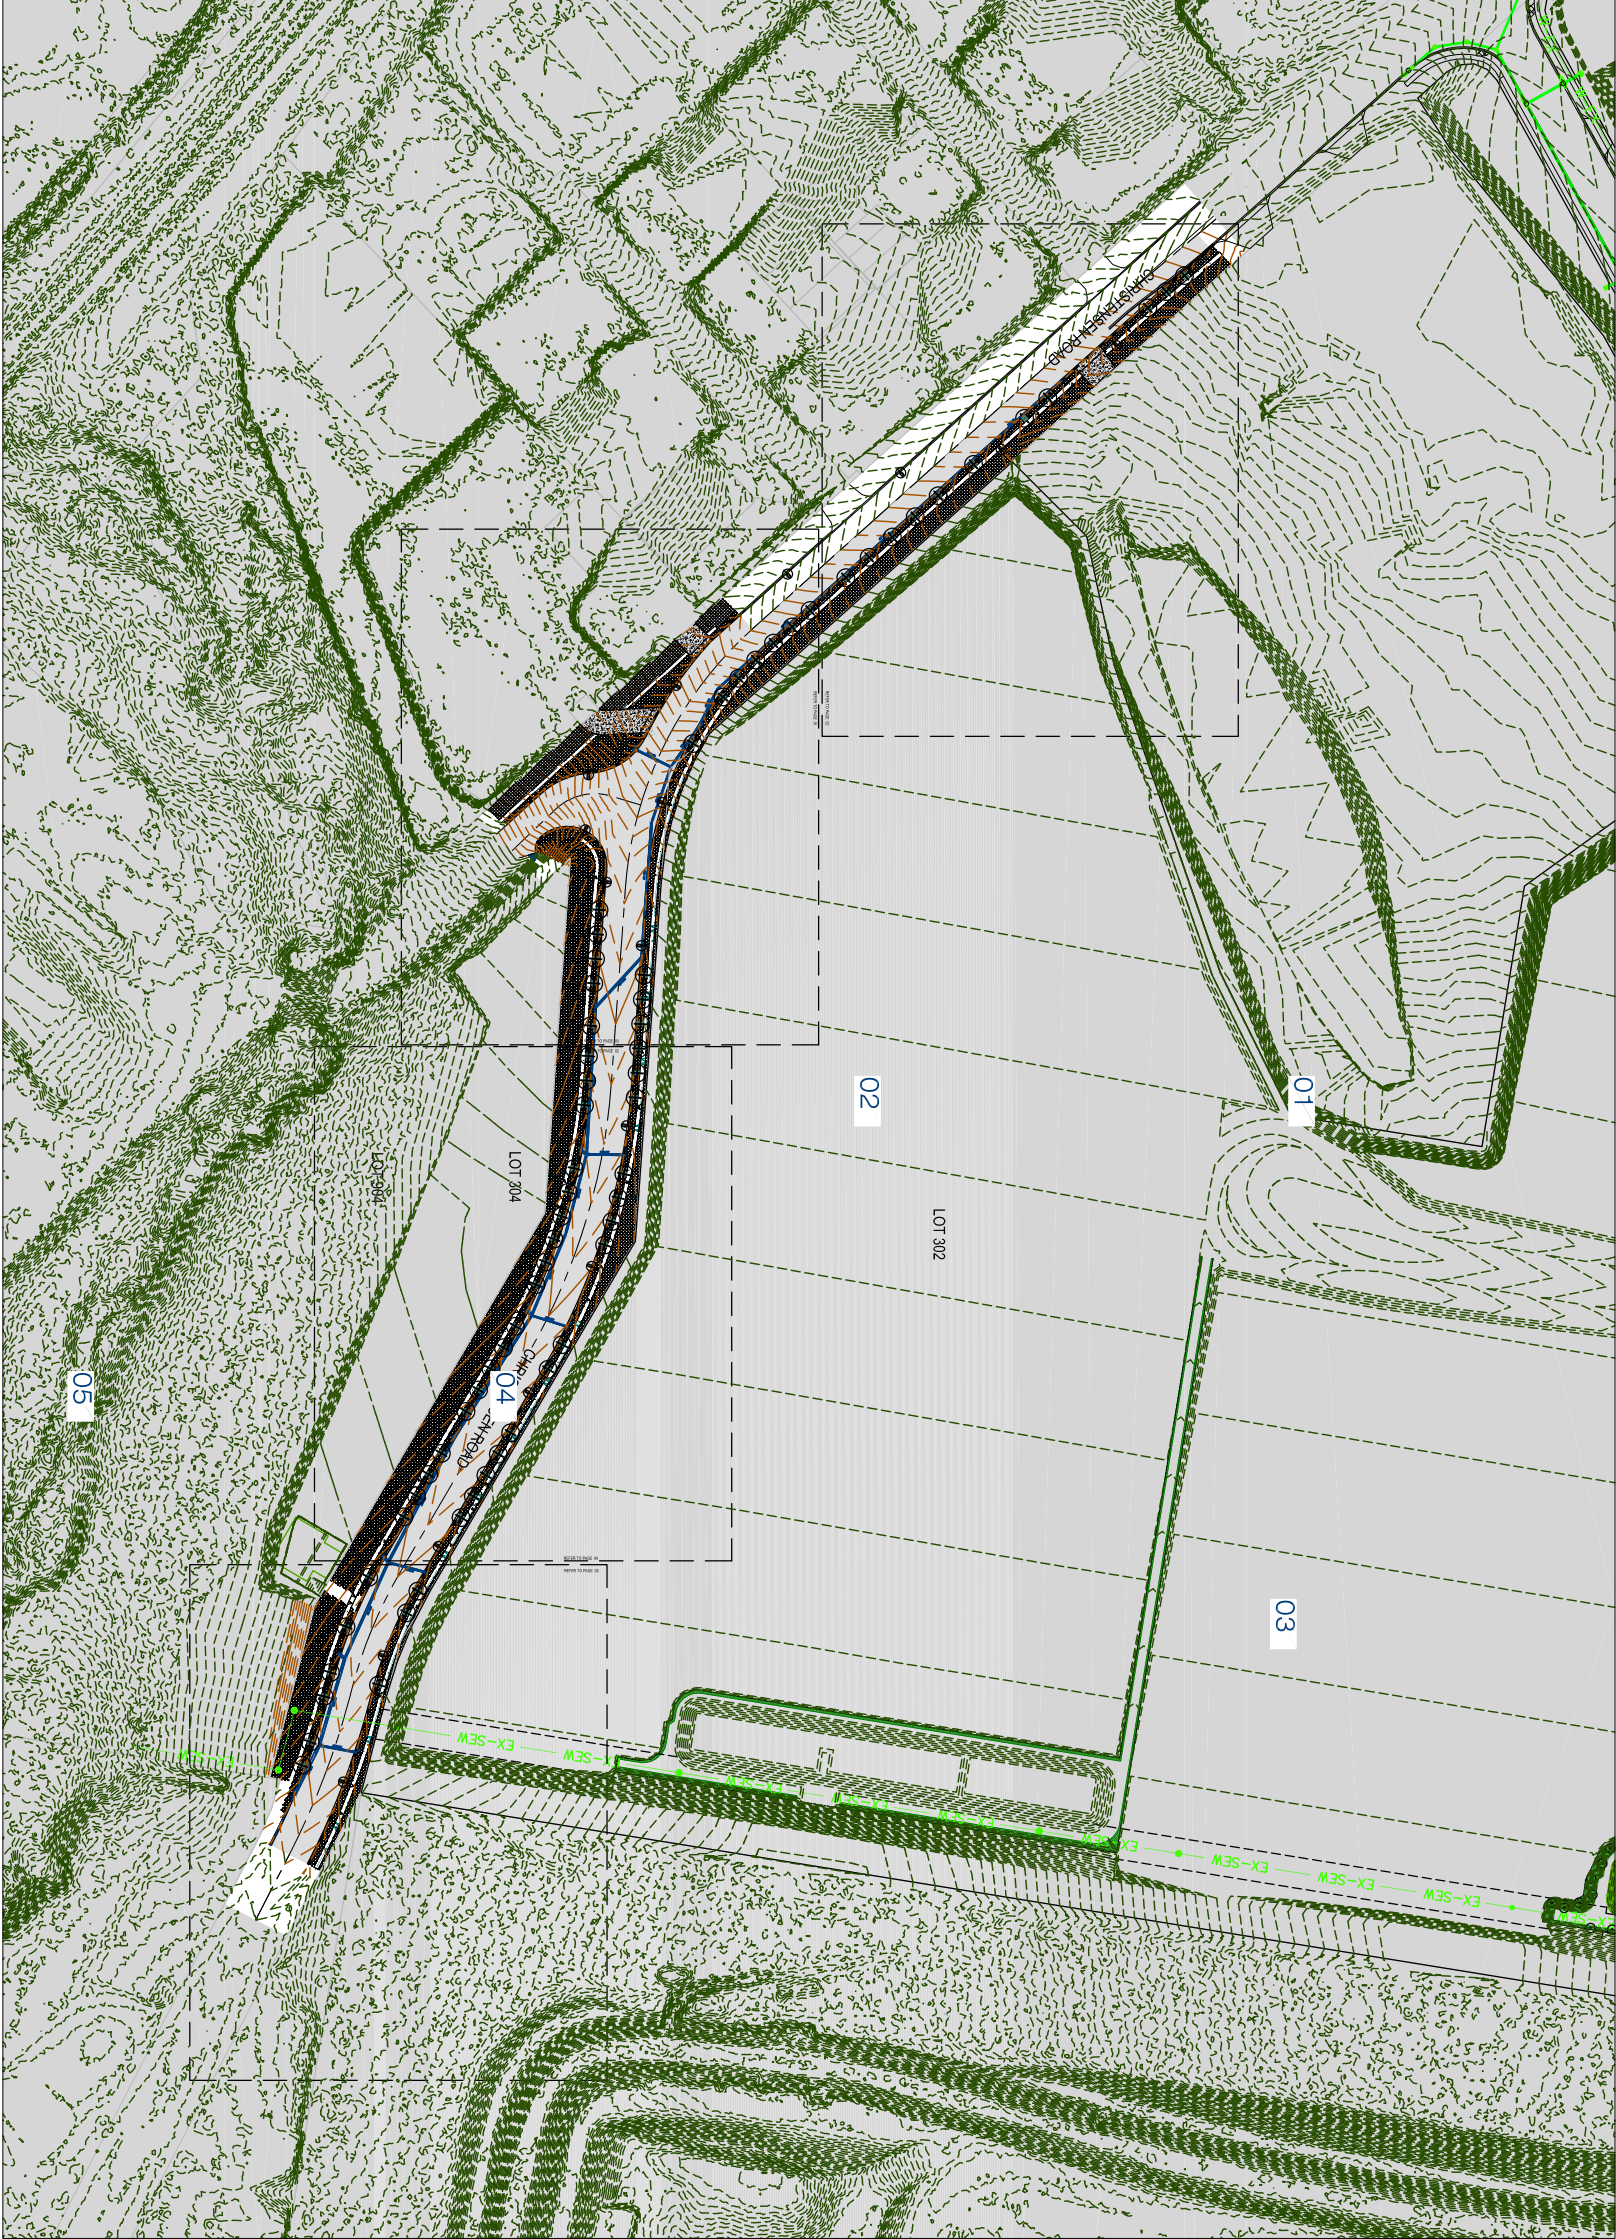

DRAWING TITLE
Cover Page

C	15.12.23	Proj Approval	JLS	MG
B	30.10.23	For Approval	JLS	MG
A	27.10.23	For Review	JLS	MG
Drawn	DMW	Description	Drawn	Check

Scale at A1:

Designed: JLS

Drafted: JLS

Checked: MG

RPEQ: 16939

Signed: 

Date: 15.12.23

Drawing No: 5941-3-L-EXT-PUB-OPW-CP02
Rev. No: C

Client:



FRASERS PROPERTY
(AUSTRALIA) PTY. LTD.

Project:
VANTAGE YATALA
STAGE 3

Site Address:
60 STAPYLTON JACOBS WELL
ROAD, STAPYLTON QLD 4207

Real Property Description:

Lot: 501
Plan: SP295994
Local Authority: CITY OF GOLD COAST
COUNCIL
Level Datum: AHD



ISSUED FOR TENDER

*THIS DRAWING IS INTENDED TO
BE PRINTED IN COLOUR*


© 2012 Gassman Development Perspectives
All rights reserved. No part of this document may be reproduced or transmitted in any form or by any means, electronic, mechanical, photocopying, recording, or otherwise, without the written permission of Gassman Development Perspectives.

ALL DRAWINGS ARE TO BE READ IN CONJUNCTION WITH GENERAL NOTES


STREET TREE SET OUT DRAWING

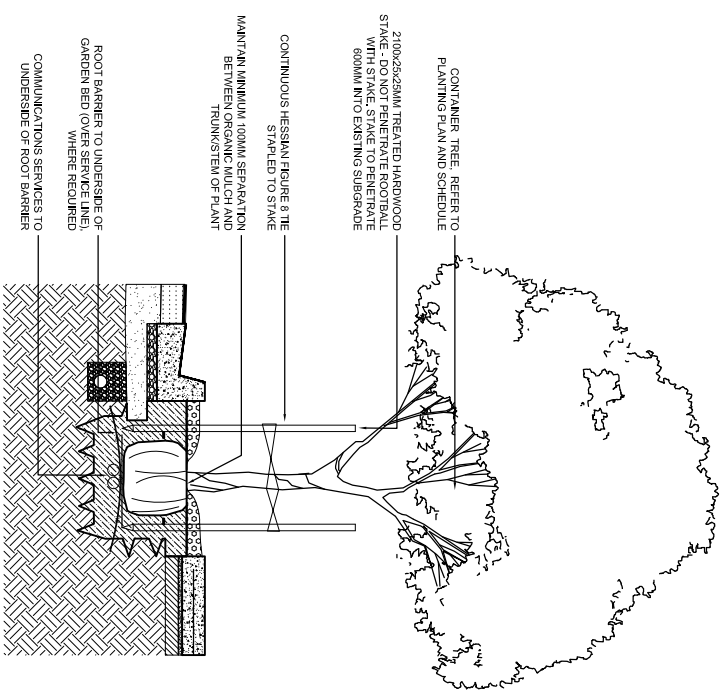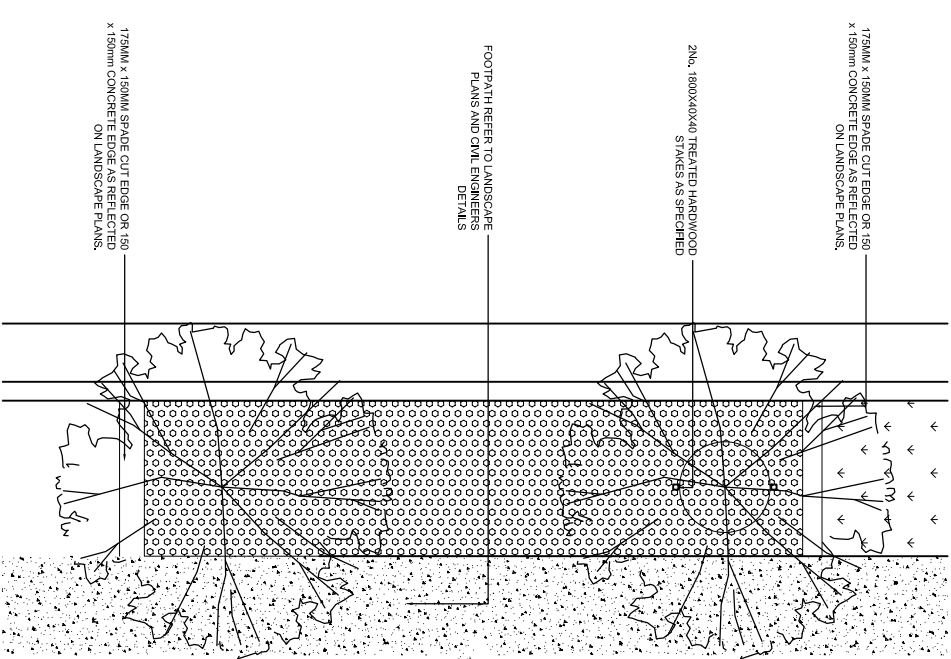

STREET TREE PLANTING DETAIL

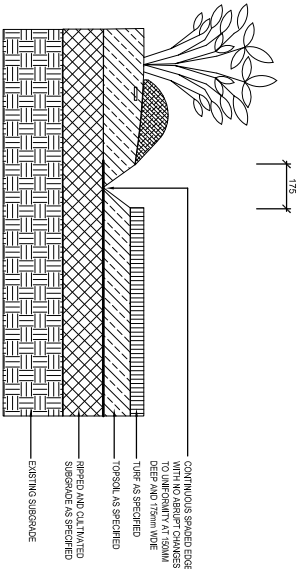

SPADED EDGE DETAIL

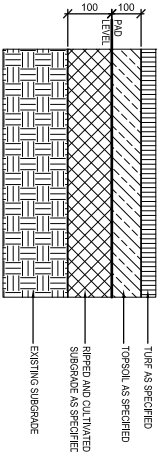

TURF DETAIL

DRAWING TITLE

Specifications

C	15.12.23	For Approval	JLS	MG
B	30.10.23	For Approval	JLS	MG
A	27.10.23	For Review	JLS	MG
Drawn	DMB	Description	DMB	CHK

Scale at A1:

Designed: JLS

Drafted: JLS

Checked: MG

RPEC: 16939

Signed: 

Date: 15.12.23

Drawing No: Rev. No: 5941-3-L-EXTPUB-OPW-SP02 C

Client:



FRASERS PROPERTY
(AUSTRALIA) PTY. LTD.

Project:
VANITAGE YATALA
STAGE 3

Site Address:
60 STAPYLTON JACOBS WELL
ROAD, STAPYLTON QLD 4207

Real Property Description:

Lot: 501
Plan: SP295994
Local Authority: CITY OF GOLD COAST
COUNCIL
Level Datum: AHD

ISSUED FOR TENDER

*THIS DRAWING IS INTENDED TO
BE PRINTED IN COLOUR*

© 2012 Gassman Development Perspectives
All rights reserved. No part of this document may be reproduced or transmitted in any form or by any means, electronic, mechanical, photocopying, recording, or otherwise, without the written permission of Gassman Development Perspectives.

ALL DRAWINGS ARE TO BE READ IN CONJUNCTION WITH GENERAL NOTES

LEGEND



Proposed Tree

DRAWING TITLE
Planting Plan

C	15.12.23	For Approval	JLS	MO
B	30.10.23	For Development	JLS	MO
A	27.10.23	For Review	JLS	MO
Issue	Draw	Check/Revise	Draw	CHK

Scale at A1: 1:250, 1:500 at A3

Designed: JLS

Drafted: JLS


Checked: MG

RPEQ: 16939

Signed: 

Date: 15.12.23

Drawing No: 5941-3-L-EXT-PUB-OPW-PP01
Rev. No: C

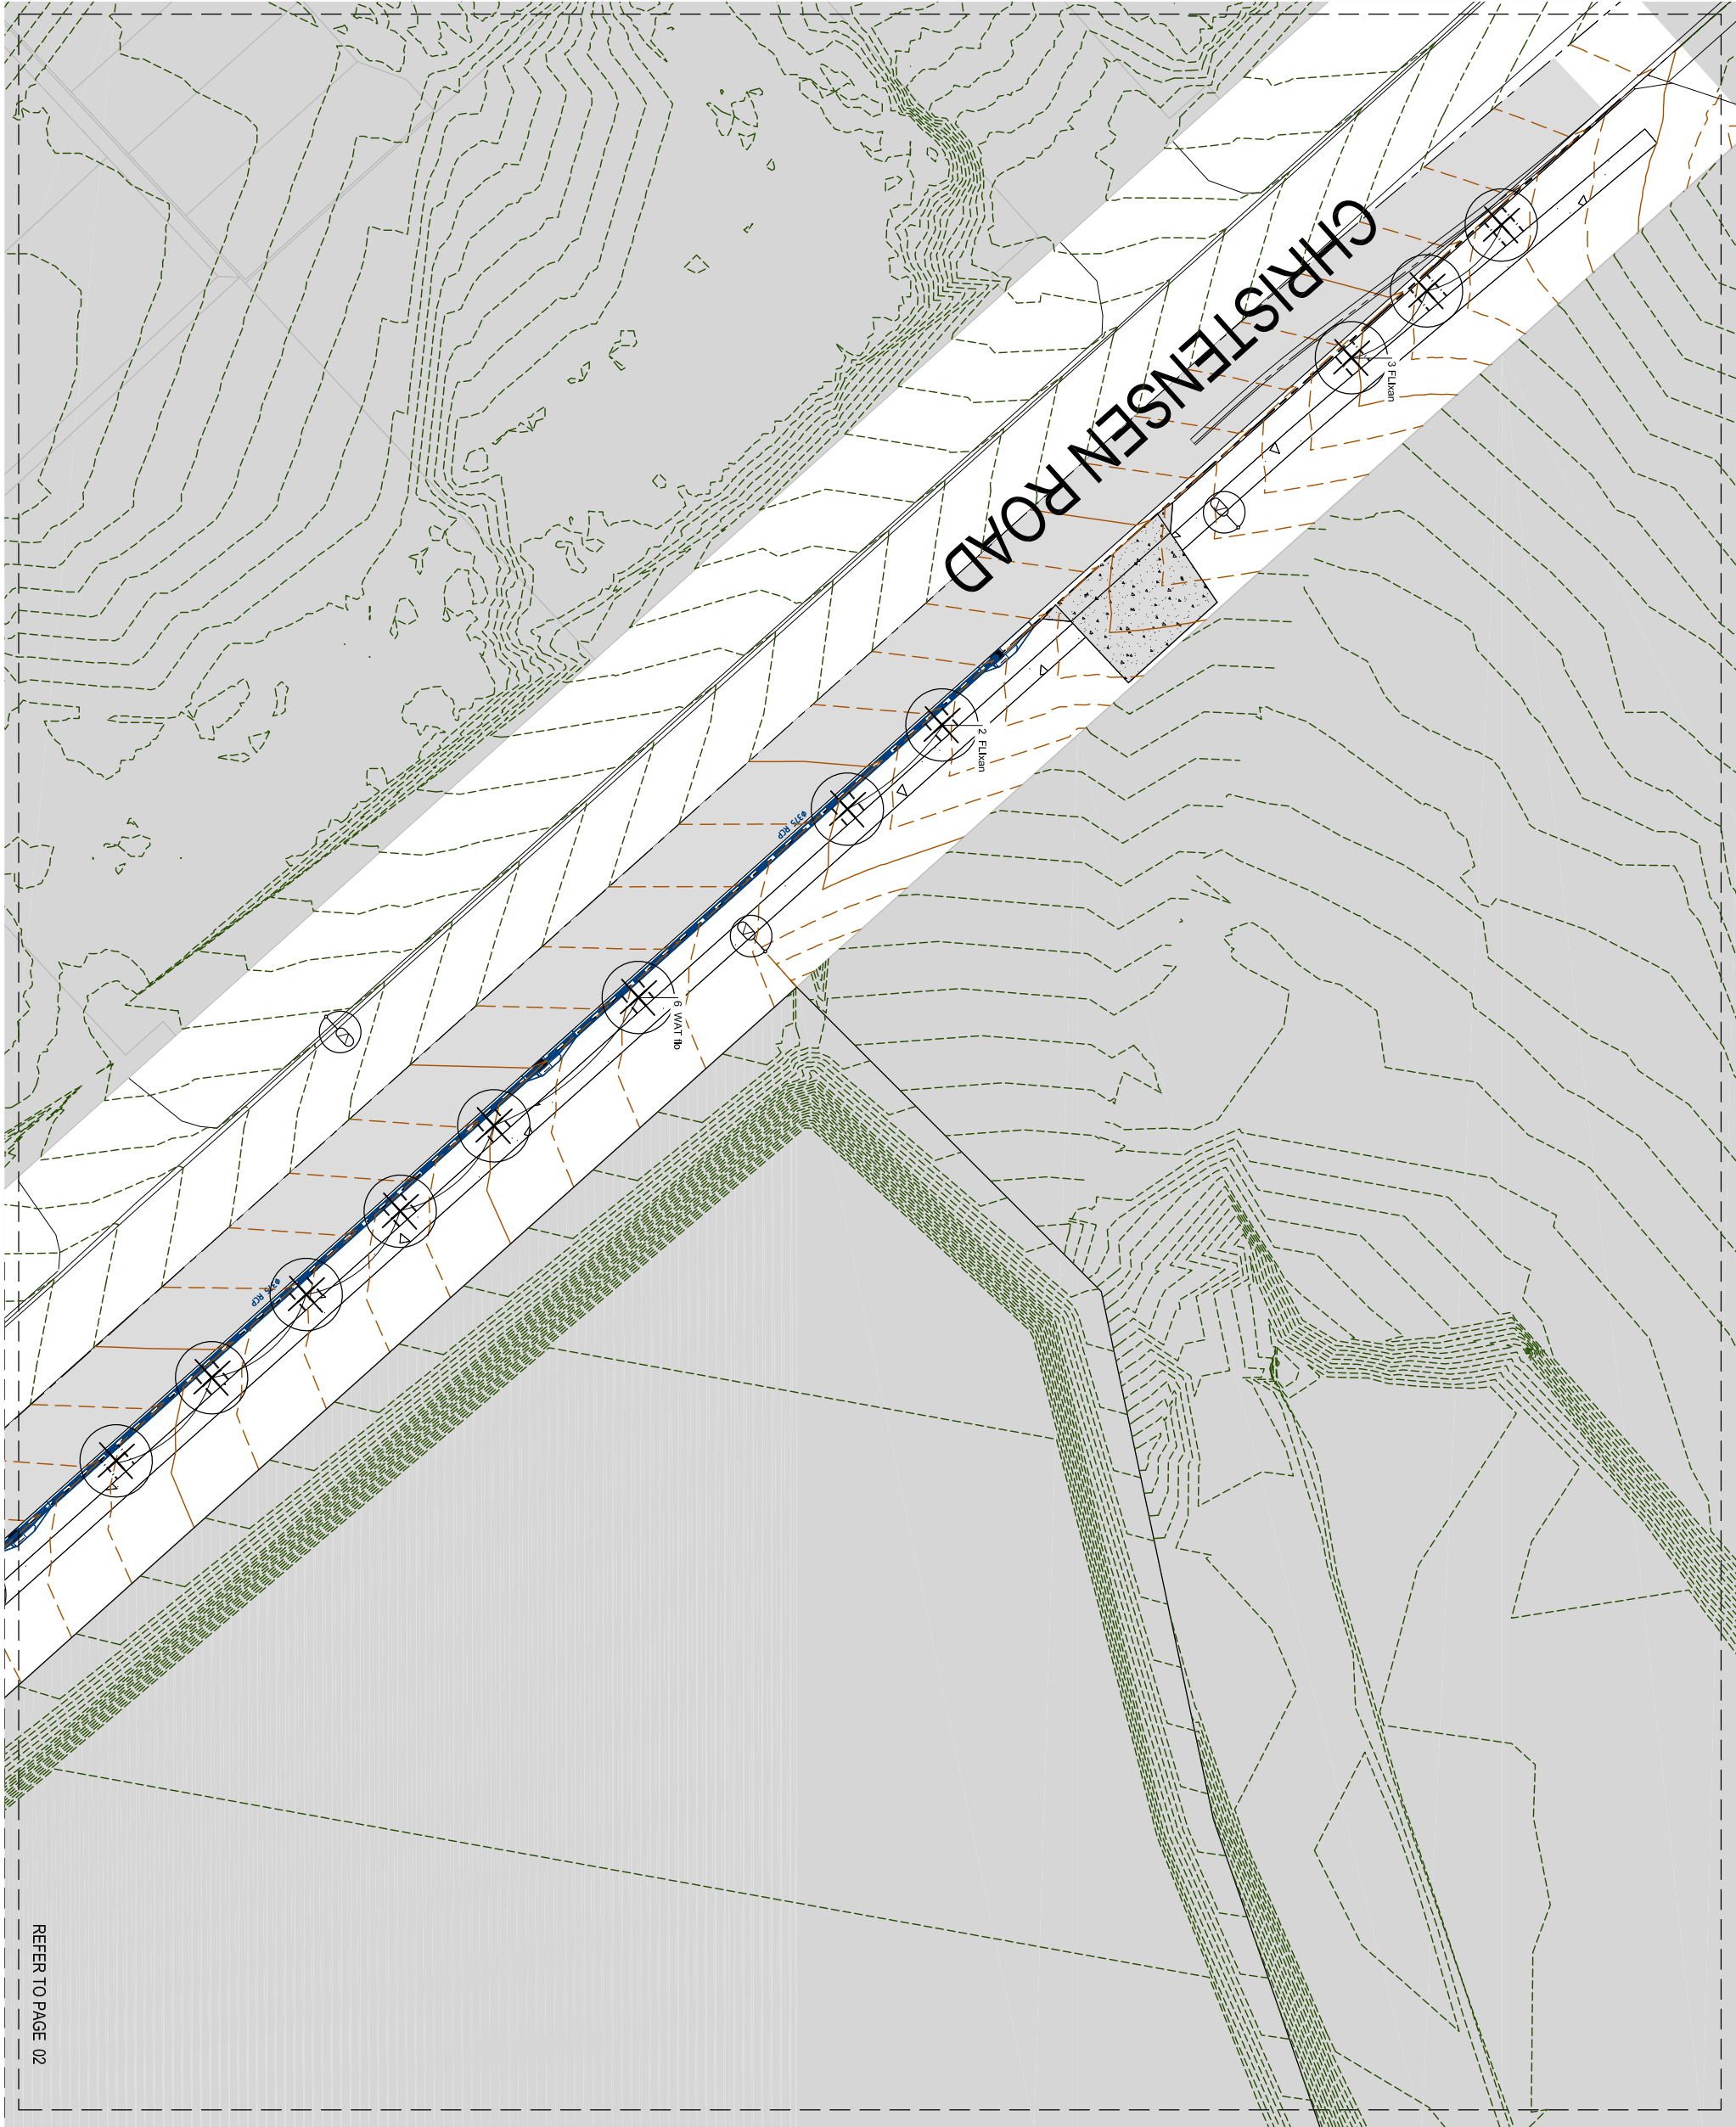

REFER TO PAGE 02

REFER TO PAGE 01

REFER TO PAGE 03



T: 2907 2523 | F: 2907 5467 | www.gassman.com.au
Gold Coast & Logan | 70 Business Street, Yatala QLD 4207, Australia

Client:



Project: VANITAGE YATALA
STAGE 3

Site Address:
60 STAPYLTON JACOBS WELL
ROAD, STAPYLTON QLD 4207

Real Property Description:

Lot: 501
Plan: SP295994
Local Authority: CITY OF GOLD COAST
COUNCIL
Level Datum: AHD

ISSUED FOR TENDER

THIS DRAWING IS INTENDED TO
BE PRINTED IN COLOUR

© 2012 Gassman Development Perspectives
All rights reserved. No part of this document may be reproduced or transmitted in any form or by any means, electronic, mechanical, photocopying, recording, or otherwise, without the written permission of Gassman Development Perspectives.

ALL DRAWINGS ARE TO BE READ IN CONJUNCTION WITH GENERAL NOTES

LEGEND



DRAWING TITLE
Planting Plan

C	15.12.23	For Approval	JLS	MO
B	30.10.23	For Information	JLS	MO
A	27.10.23	For Review	JLS	MO
Issue	Drawn	Checked	Drawn	CHK

Scale at A1: 1:250, 1:500 at A3

Designed: JLS

Drafted: JLS

Checked: MG

RPQC: 16939

Signed:

Date: 15.12.23

Drawing No: Rev. No:
5941-3-L-EXT-PUB-OPW-PP02 C

Client:



FRASERS PROPERTY
(AUSTRALIA) PTY. LTD.

Project:
VANITAGE YATALA
STAGE 3

Site Address:
60 STAPYLTON JACOBS WELL
ROAD, STAPYLTON QLD 4207

Real Property Description:

Lot: 501
Plan: SP295994
Local Authority: CITY OF GOLD COAST
COUNCIL
Level Datum: AHD

ISSUED FOR TENDER

THIS DRAWING IS INTENDED TO
BE PRINTED IN COLOUR

© 2012 Gassman Development Perspectives
All rights reserved. No part of this document may be reproduced or transmitted in any form or by any means, electronic, mechanical, photocopying, recording, or otherwise, without the written permission of Gassman Development Perspectives.

ALL DRAWINGS ARE TO BE READ IN CONJUNCTION WITH GENERAL NOTES

LEGEND



DRAWING TITLE
Planting Plan

C	15.12.23	For Approval	JLS	MO
B	30.10.23	For Review	JLS	MO
A	27.10.23	For Review	JLS	MO
Issue	Draw	Direction	Draw	Draw

Scale at A1: 1:250, 1:500 at A3

Designed:

JLS

Drafted:

JLS

Checked:

MG

FPQC:

16939


Signed:




Date:

15.12.23

Drawing No: 5941-3-L-EXT-PUB-OPW-PP03
Rev. No: C

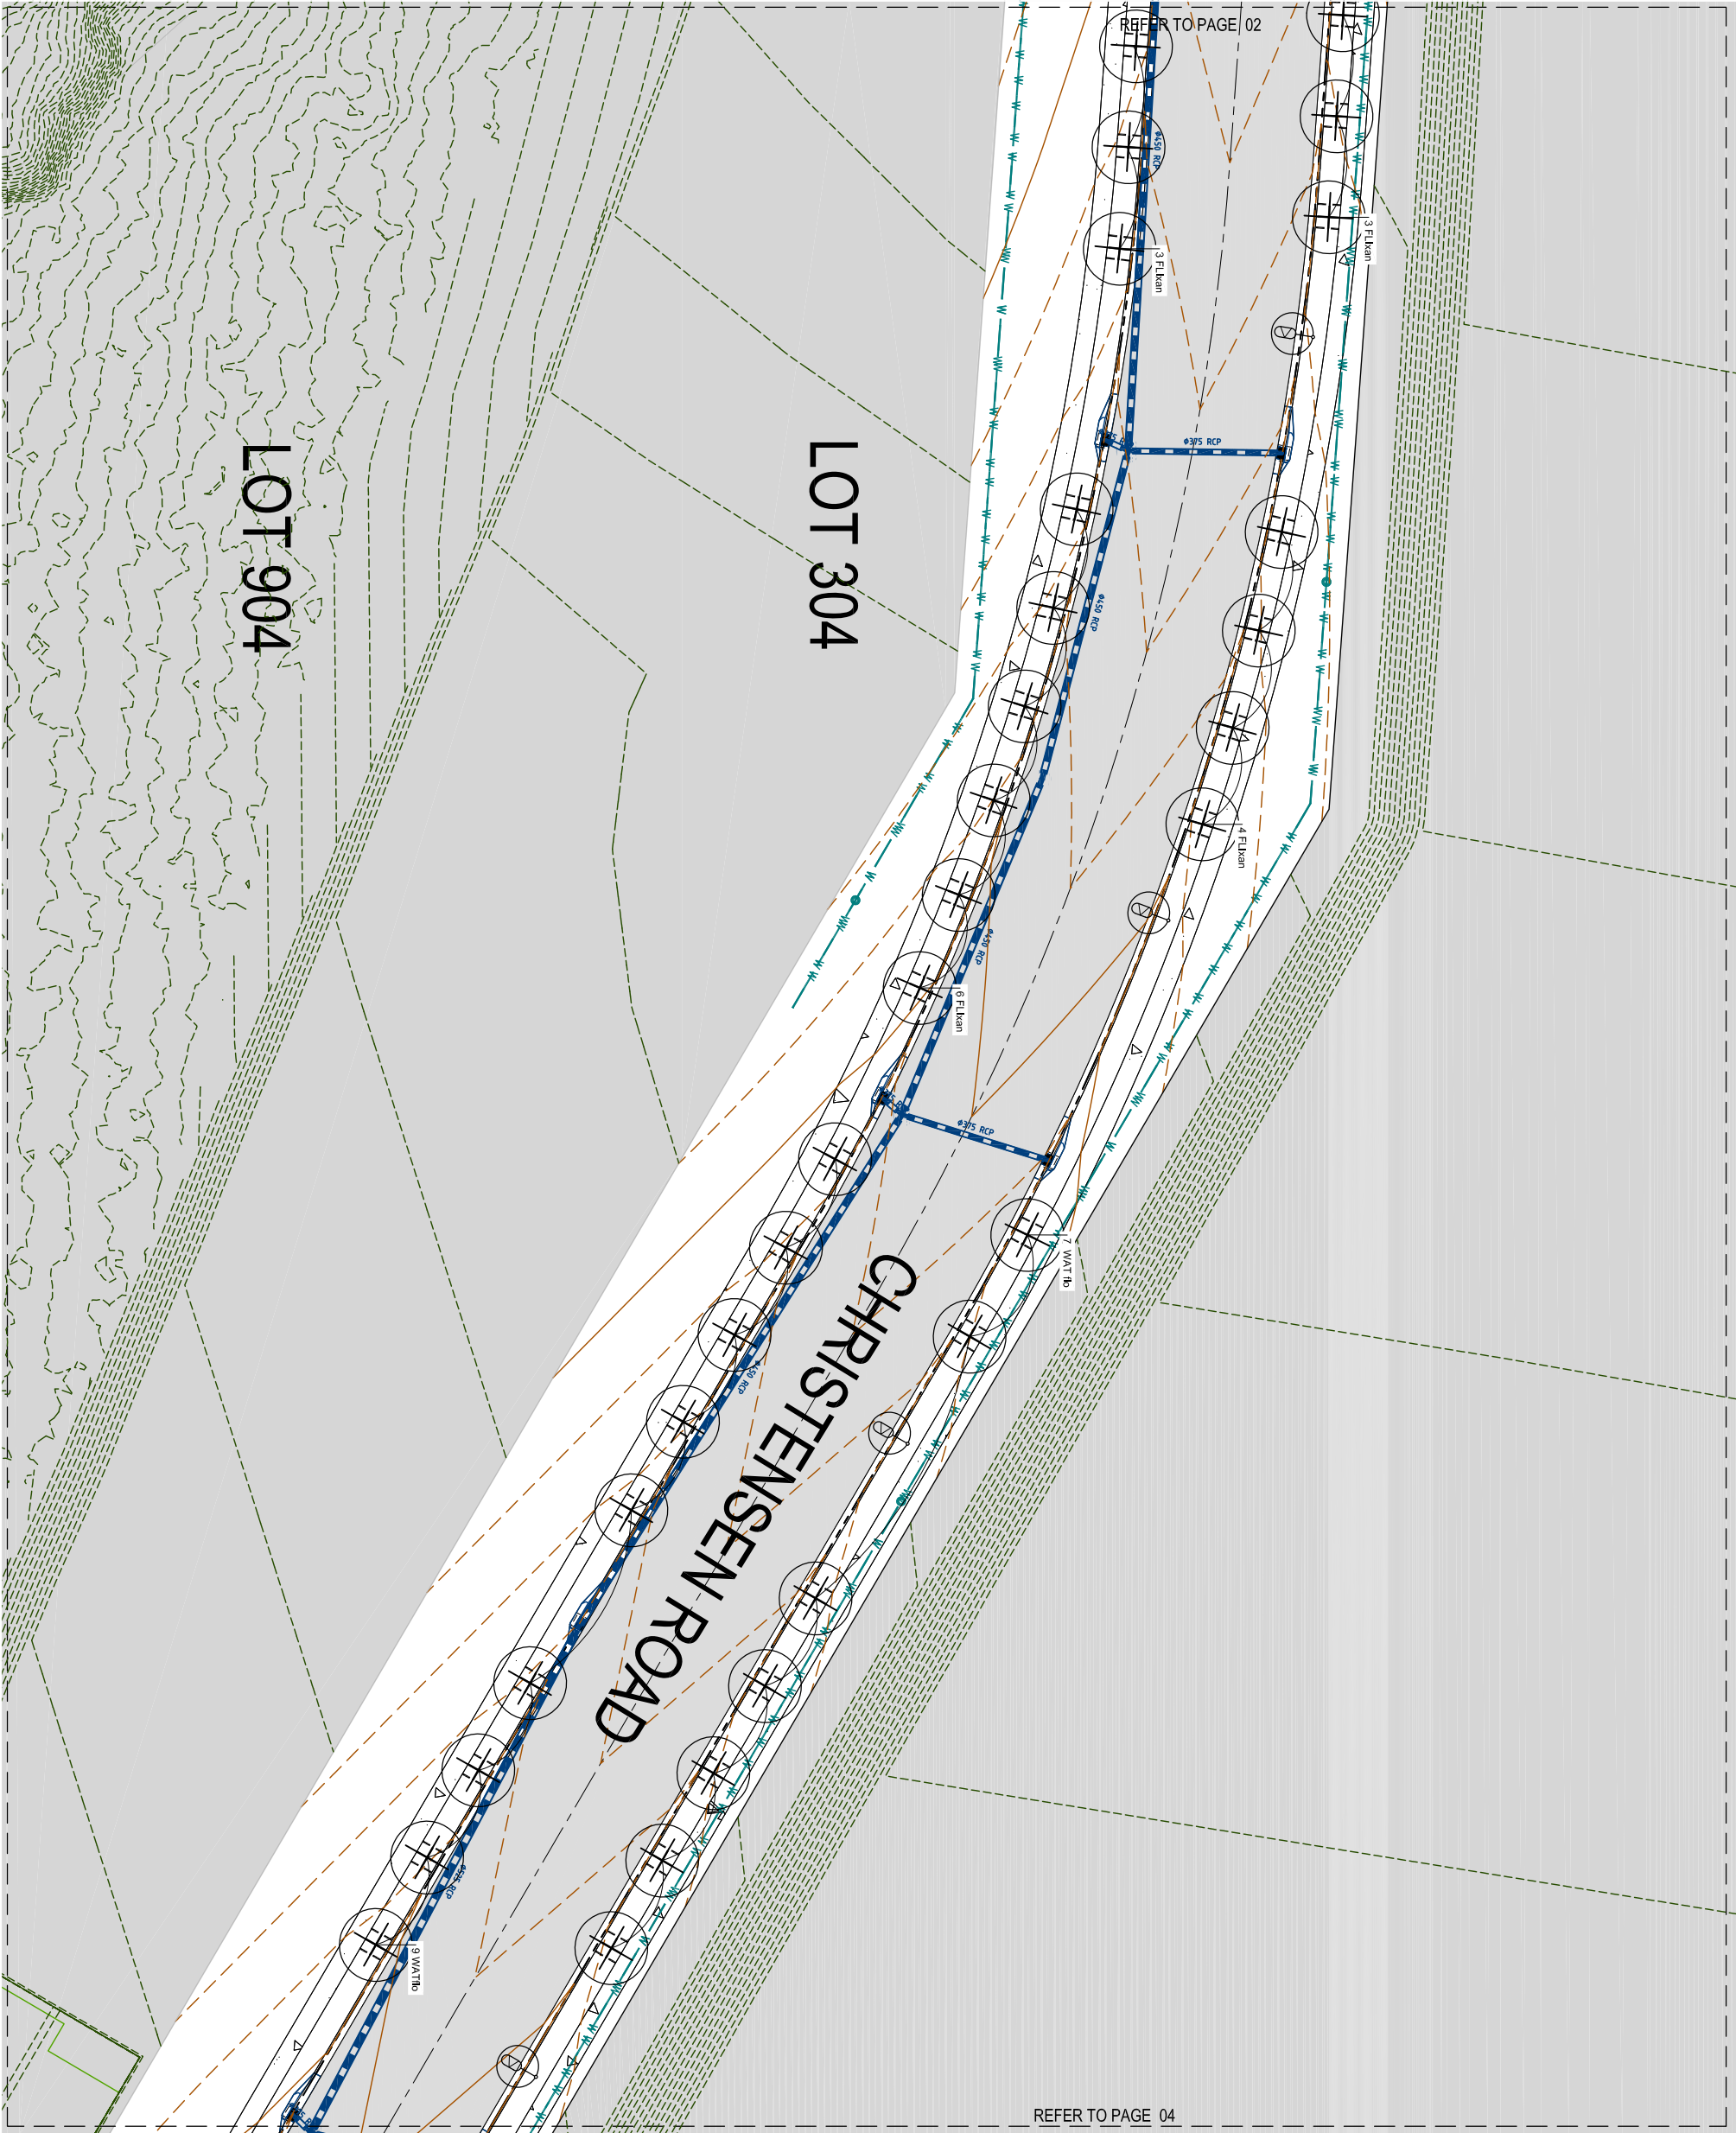

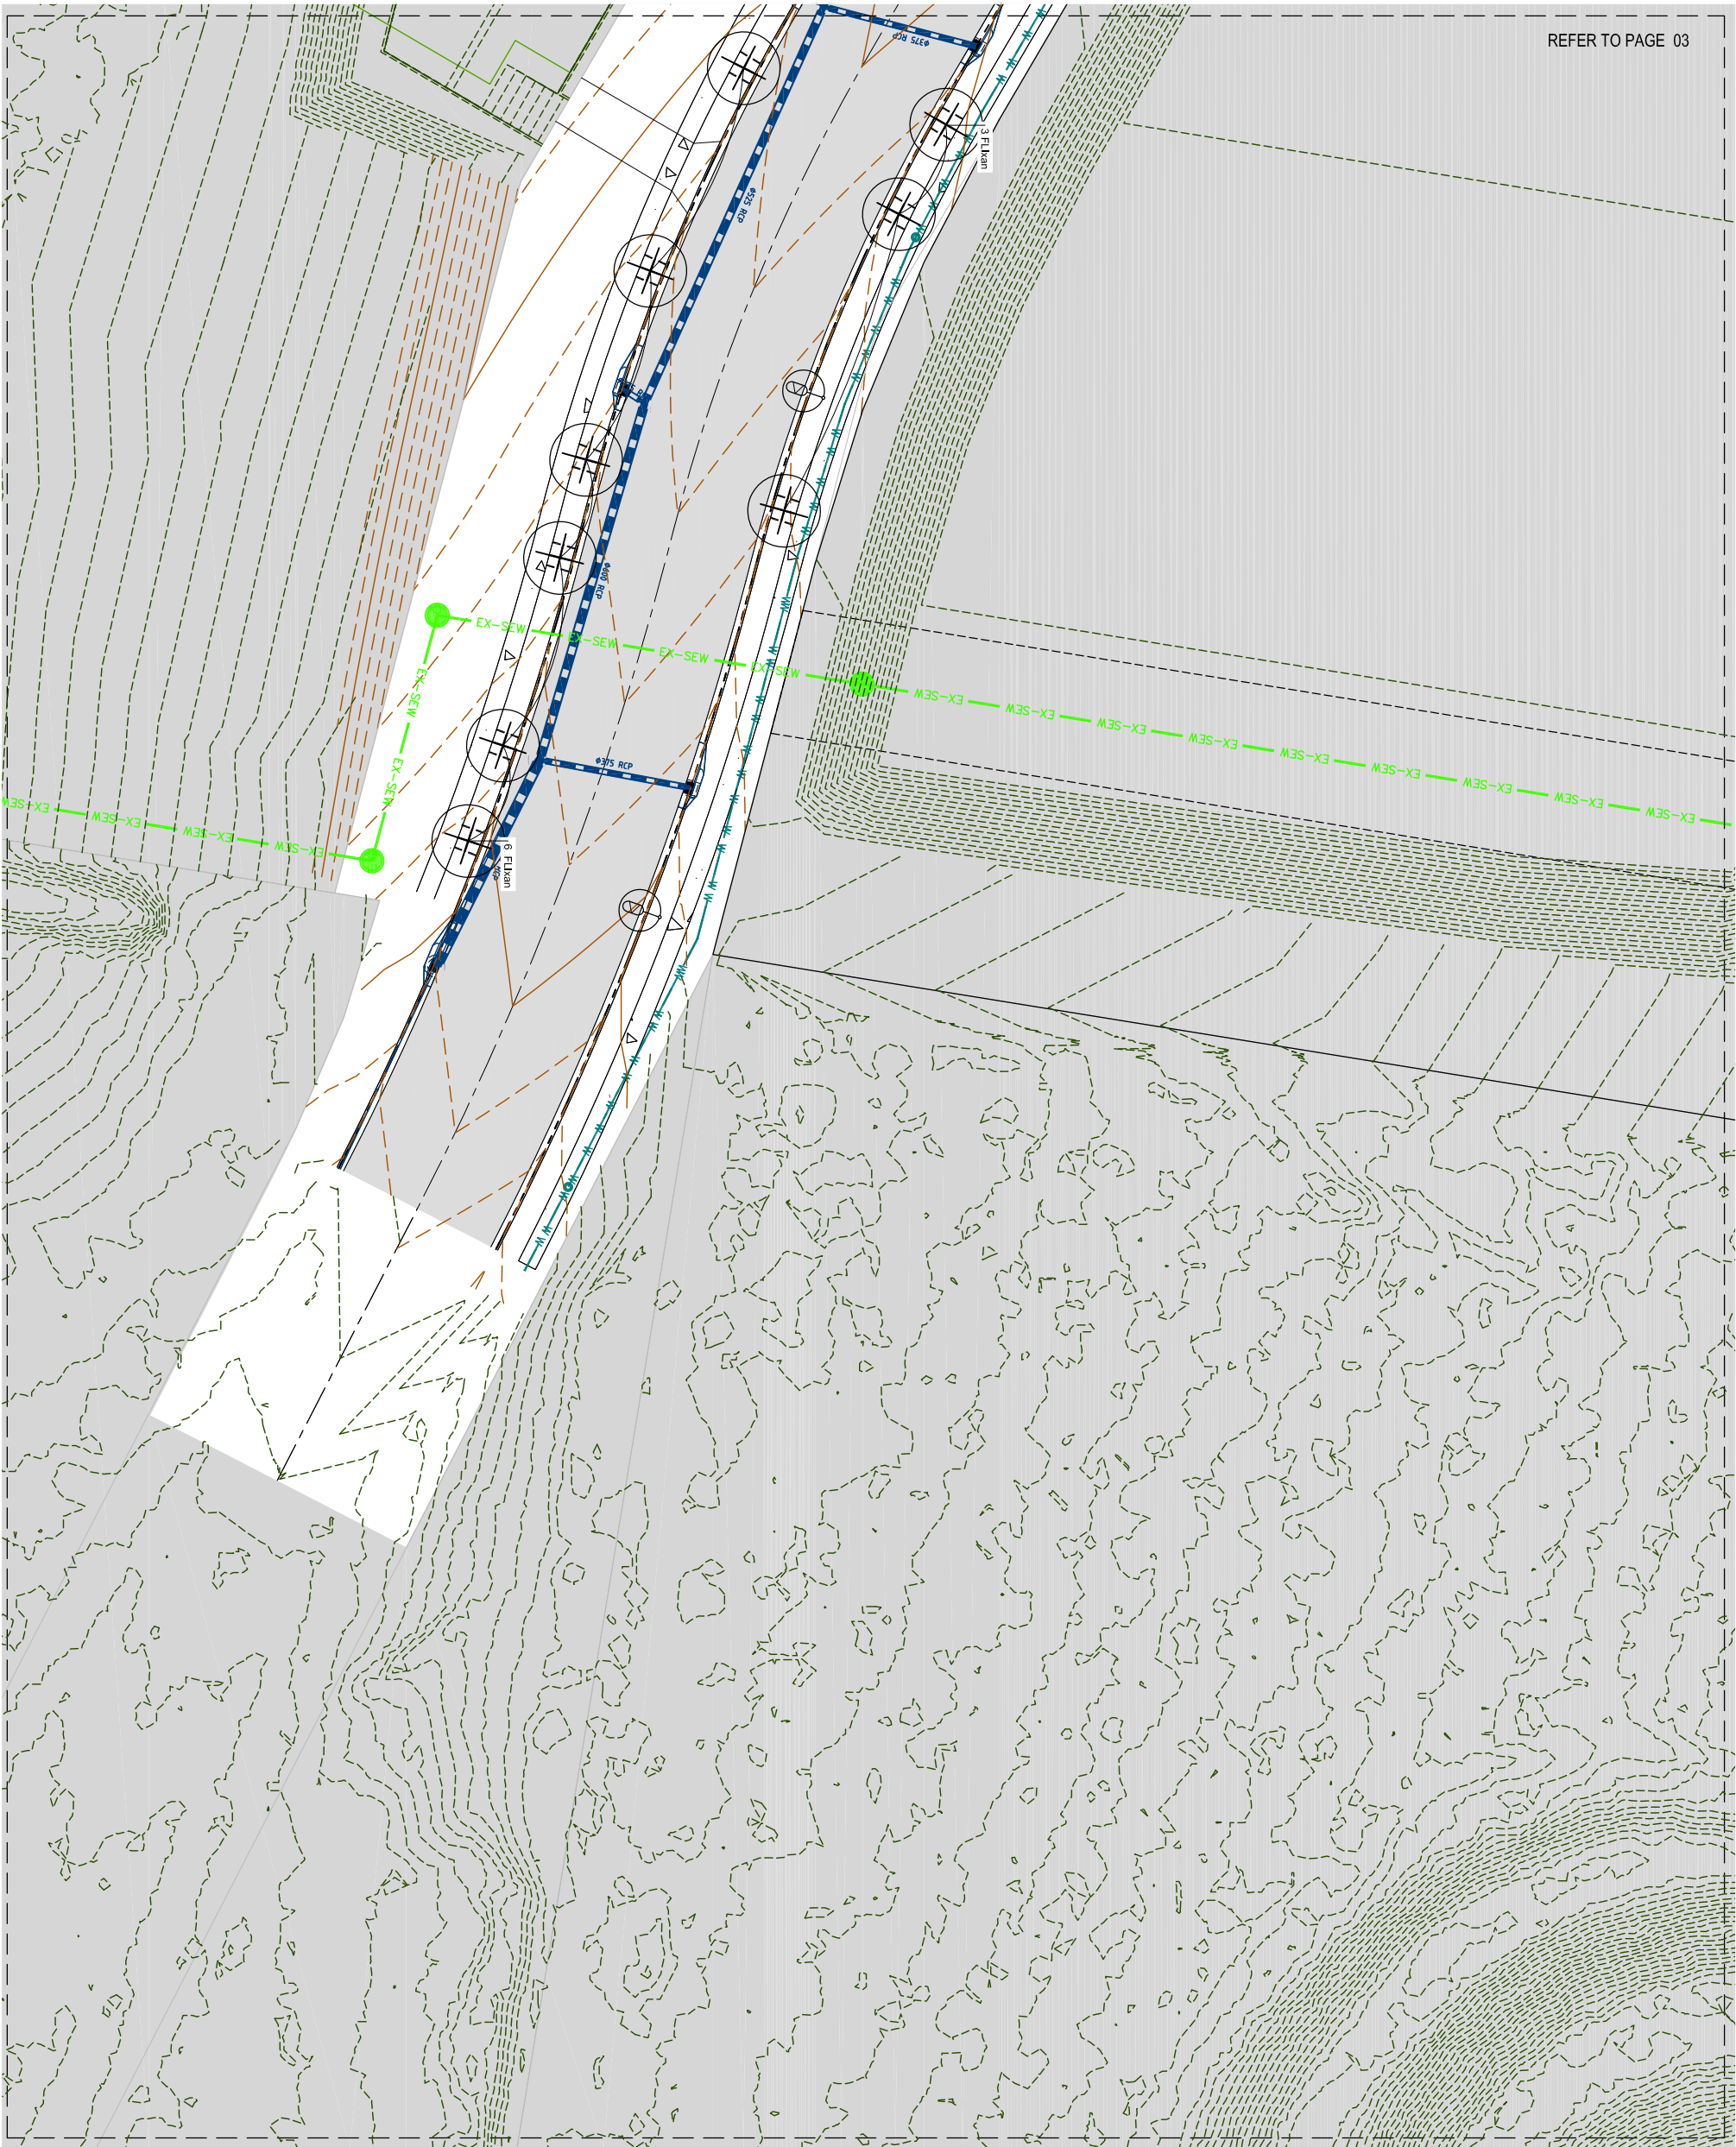

planning | environment | landscape | engineering | survey
T: 2907 2323 | F: 2907 5467 | www.gassman.com.au
Gold Coast & Logan | 170 Business Street, Yatala QLD 4207, Australia

Client:



FRASERS PROPERTY
(AUSTRALIA) PTY. LTD.

Project: VANITAGE YATALA
STAGE 3

Site Address:
60 STAPYLTON JACOBS WELL
ROAD, STAPYLTON QLD 4207

Real Property Description:

Lot: 501
Plan: SP295994
Local Authority: CITY OF GOLD COAST
COUNCIL
Level Datum: AHD

ISSUED FOR TENDER

THIS DRAWING IS INTENDED TO
BE PRINTED IN COLOUR

© 2012 Gassman Development Perspectives
All rights reserved. No part of this document may be reproduced or transmitted in any form or by any means, electronic, mechanical, photocopying, recording, or otherwise, without the written permission of Gassman Development Perspectives.
ALL DRAWINGS ARE TO BE READ IN CONJUNCTION WITH GENERAL NOTES

LEGEND



Proposed Tree

DRAWING TITLE
Planting Plan

C	15.12.23	For Approval	JLS	MO
B	30.10.23	For Review	JLS	MO
A	27.10.23	For Review	JLS	MO
Issue	Draw	Direction	Draw	Draw

Scale at A1: 1:250, 1:500 at A3

Designed: JLS

Drafted: JLS

Checked: MG

FPQC: 16939

Signed:

Date: 15.12.23

Drawing No: Rev. No:
5941-3-L-EXT-PUB-OPW-PP04 C

Client:



FRASERS PROPERTY
(AUSTRALIA) PTY. LTD.

Project:
VANTAGE YATALA
STAGE 3

Site Address:
60 STAPLTON JACOBS WELL
ROAD, STAPLTON QLD 4207

Real Property Description:

Lot: 501
Plan: SP295994
Local Authority: CITY OF GOLD COAST
COUNCIL
Level Datum: AHD

ISSUED FOR TENDER

THIS DRAWING IS INTENDED TO
BE PRINTED IN COLOUR

© 2012 Gasman Development Perspectives
All rights reserved. No part of this document may be reproduced or transmitted in any form or by any means, electronic, mechanical, photocopying, recording, or otherwise, without the written permission of Gasman Development Perspectives.

ALL DRAWINGS ARE TO BE READ IN CONJUNCTION WITH GENERAL NOTES

LEGEND



DRAWING TITLE

Surface Treatment

	15.12.23	For Approval	JLS	MG
C	15.12.23	For Approval	JLS	MG
B	30.10.23	For Review	JLS	MG
A	27.10.23	For Review	JLS	MG
Revised	Drawn	Description	Drawn	Check

Scale at A1: 1:250, 1:500 at A3

Designed: JLS

Drafted: JLS


Checked: MG

RPEC: 16939

Signed: 

Date: 15.12.23

Drawing No: 5941-3-L-EXTPUB-OPW-ST01
Rev. No: C

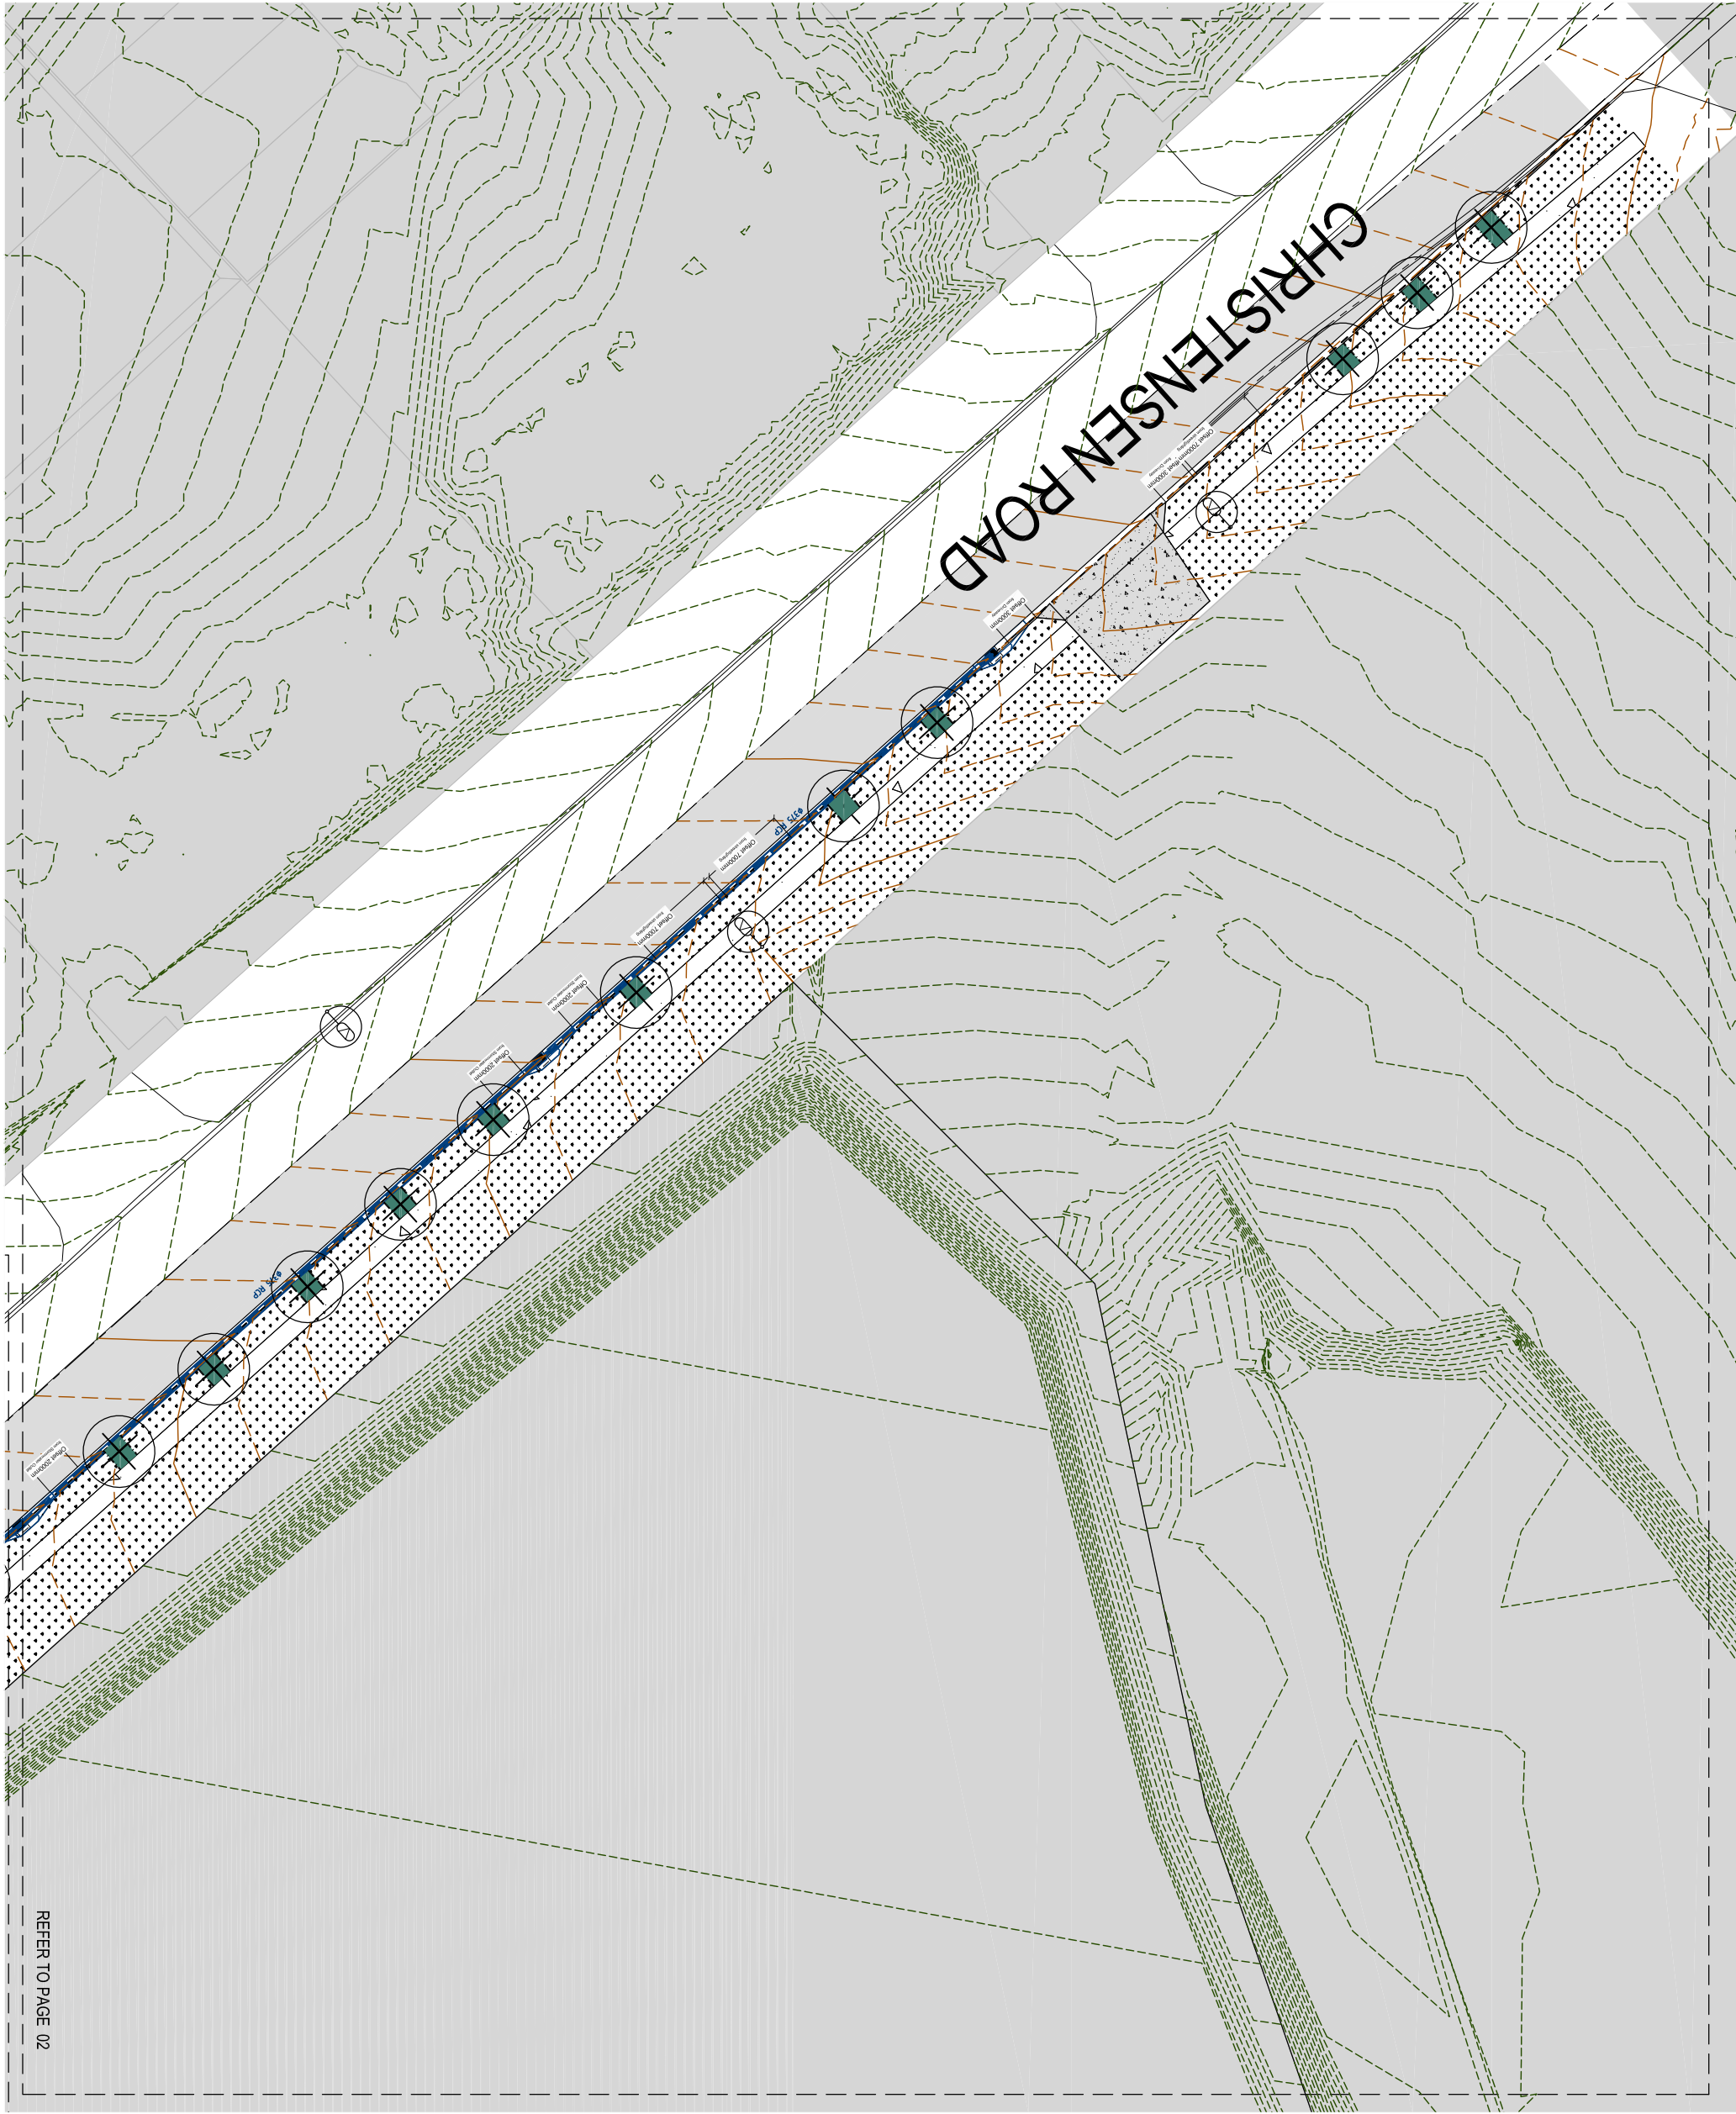

REFER TO PAGE 02

Client:



FRASERS PROPERTY
(AUSTRALIA) PTY. LTD.

Project:
VANTAGE YATALA
STAGE 3

Site Address:
60 STAPLTON JACOBS WELL
ROAD, STAPLTON QLD 4207

Real Property Description:

Lot: 501
Plan: SP295994
Local Authority: CITY OF GOLD COAST
COUNCIL
Level Datum: AHD

ISSUED FOR TENDER

THIS DRAWING IS INTENDED TO
BE PRINTED IN COLOUR

© 2012 Gasman Development Perspectives
All rights reserved. No part of this document may be reproduced or transmitted in any form or by any means, electronic, mechanical, photocopying, recording, or otherwise, without the written permission of Gasman Development Perspectives.

ALL DRAWINGS ARE TO BE READ IN CONJUNCTION WITH GENERAL NOTES

LEGEND

G1 - Garden Beds

T1 - Turf

SE - Spade Edge

Proposed Tree



DRAWING TITLE

Surface Treatment

C	15.12.23	Proj Approval	JLS	MG
B	30.10.23	Proj Review	JLS	MG
A	27.10.23	Proj Review	JLS	MG
Drawn	DMW	Description	DMW	CHK

Scale at A1: 1:250, 1:500 at A3

Designed: JLS

Drafted: JLS

Checked: MG

RPEC: 16939

Signed:

Date: 15.12.23

Drawing No: 5941-3-L-EXT-PUB-OPW-ST02
Rev. No: C

REFER TO PAGE 01

REFER TO PAGE 03

Client:



FRASERS PROPERTY
(AUSTRALIA) PTY. LTD.

Project:
VANTAGE YATALA
STAGE 3

Site Address:
60 STAPYLTON JACOBS WELL
ROAD, STAPYLTON QLD 4207

Real Property Description:

Lot: 501
Plan: SP295994
Local Authority: CITY OF GOLD COAST
COUNCIL
Level Datum: AHD

ISSUED FOR TENDER

THIS DRAWING IS INTENDED TO
BE PRINTED IN COLOUR

© 2012 Gassman Development Perspectives
All rights reserved. No part of this document may be reproduced or transmitted in any form or by any means, electronic, mechanical, photocopying, recording, or otherwise, without the written permission of Gassman Development Perspectives.

ALL DRAWINGS ARE TO BE READ IN CONJUNCTION WITH GENERAL NOTES

LEGEND



DRAWING TITLE

Surface Treatment

C	15.12.23	Proj Approval	JLS	MG
B	30.10.23	Proj Review	JLS	MG
A	27.10.23	Proj Review	JLS	MG
Drawn	DMW	Description	DPN	CHK

Scale at A1: 1:250, 1:500 at A3

Designed: JLS

Drafted: JLS


Checked: MG


RPEC: 16939

Signed:

Date: 15.12.23

Drawing No: Rev. No:
5941-3-L-EXTPUB-OPW-ST03 C

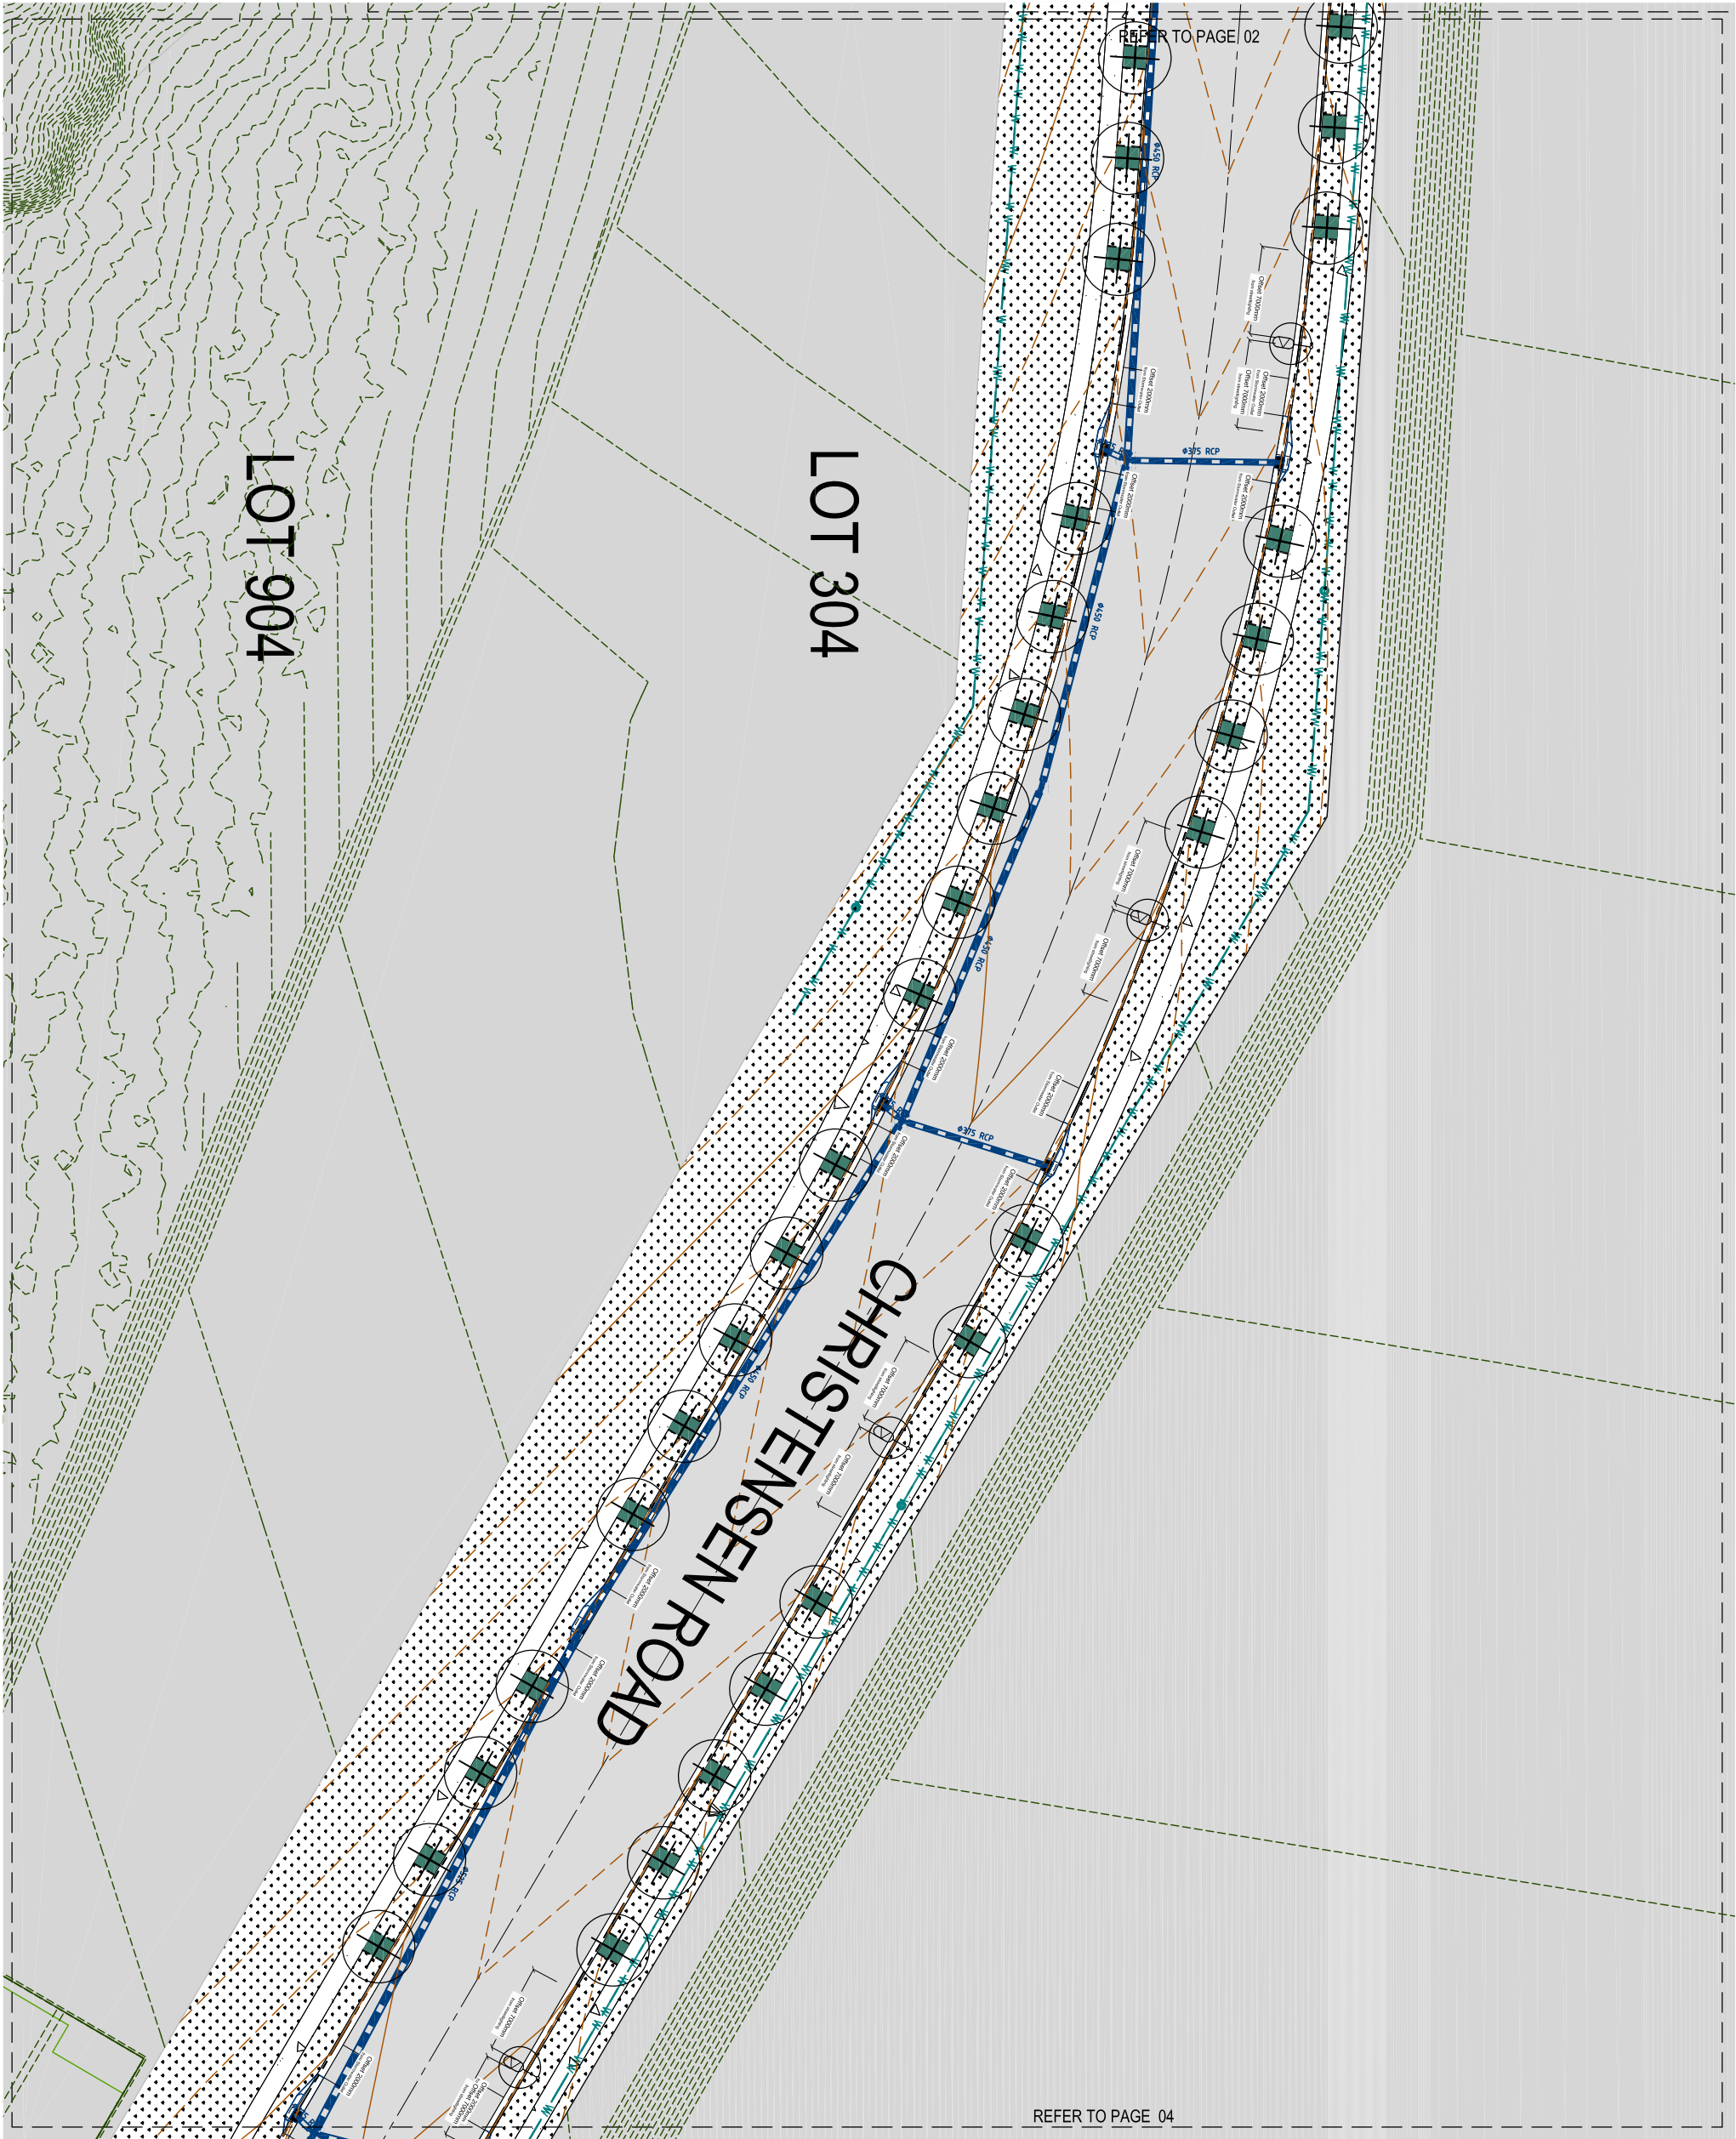

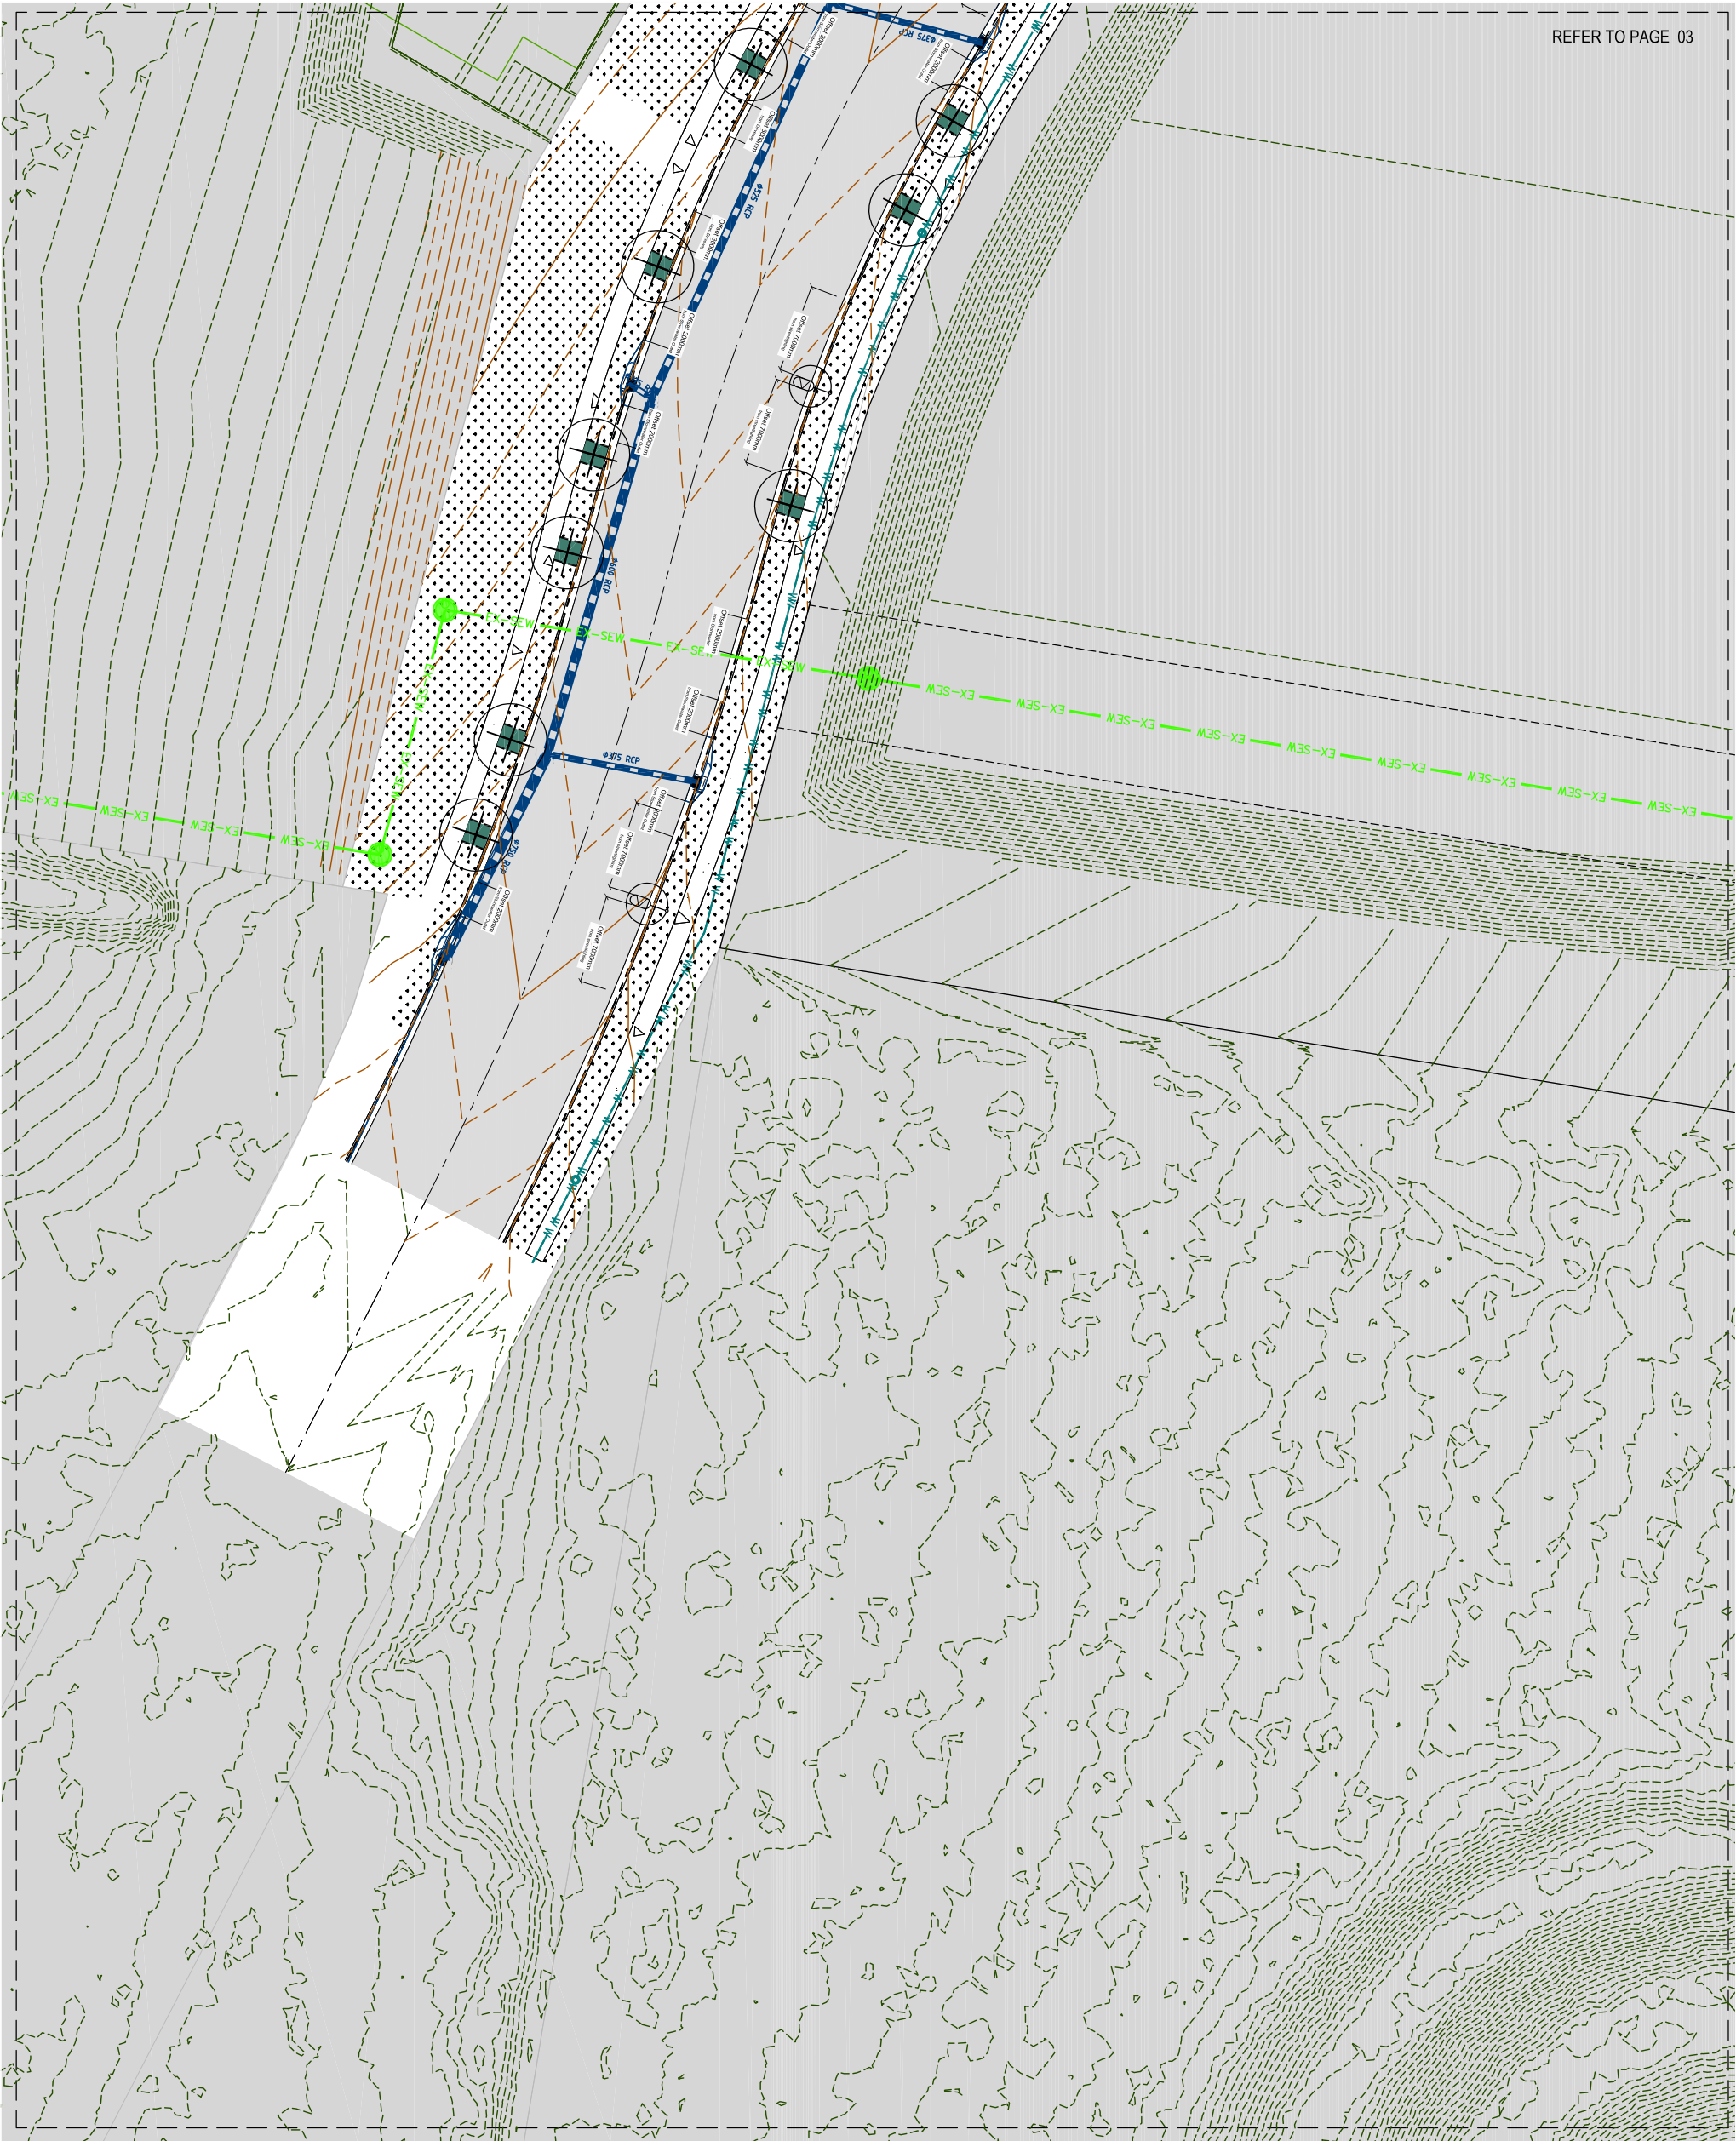

Client:



FRASERS PROPERTY
(AUSTRALIA) PTY. LTD.

Project:
VANTAGE YATALA
STAGE 3

Site Address:
60 STAPLTON JACOBS WELL
ROAD, STAPLTON QLD 4207

Real Property Description:

Lot: 501
Plan: SP295994
Local Authority: CITY OF GOLD COAST
COUNCIL
Level Datum: AHD

ISSUED FOR TENDER

THIS DRAWING IS INTENDED TO
BE PRINTED IN COLOUR

© 2012 Gasman Development Perspectives
All rights reserved. No part of this document may be reproduced or transmitted in any form or by any means, electronic, mechanical, photocopying, recording, or otherwise, without the written permission of Gasman Development Perspectives.

ALL DRAWINGS ARE TO BE READ IN CONJUNCTION WITH GENERAL NOTES

LEGEND

- G1 - Garden Beds
- T1 - Turf
- SE - Spade Edge
- Proposed Tree

DRAWING TITLE
Surface Treatment

C	15.12.23	For Approval	JLS	MG
B	30.10.23	For Review	JLS	MG
A	27.10.23	For Review	JLS	MG
Drawn	DMW	Description	Drawn	DMW

Scale at A1: 1:250, 1:500 at A3

Designed: JLS

Drafted: JLS

Checked: MG

RPEC: 16939

Signed:

Date: 15.12.23

Drawing No: 5941-3-L-EXT-PUB-OPW-ST04
Rev. No: C