




Legend

- | | | | | | |
|---|--|---|--|--|---|
|  Non-juvenile Koala habitat tree to retain w/ TPZ |  Non-juvenile Koala habitat tree in neighbouring lot, retention subject to arborist assessment w/ TPZ |  Non-juvenile Koala habitat tree to remove w/ TPZ |  Fauna Friendly Tree Protection Fencing |  Easement Design |  Earthworks Fill |
|  Native tree to retain w/ TPZ |  Native tree in neighbouring lot, retention subject to arborist assessment w/ TPZ |  Native tree to remove w/ TPZ |  Temporary Fauna Exclusion Fencing | Stage Boundaries |  Stockpile Location (Indicative) |
|  Dead/stag tree to retain w/ TPZ |  Dead/stag tree in neighbouring lot, retention subject to arborist assessment w/ TPZ |  Dead/stag tree to remove w/ TPZ | Site DCDB | Road Design | |
|  Introduced species/environmental weed to retain w/ TPZ |  Introduced species/environmental weed to retain w/ TPZ |  Introduced species/environmental weed to remove w/ TPZ | QLD DCDB | Earthworks Interface | |
| | | |  Lot Design |  Earthworks Cut | |

Vegetation Clearing & Fauna Management Plan - *Detail sheet*

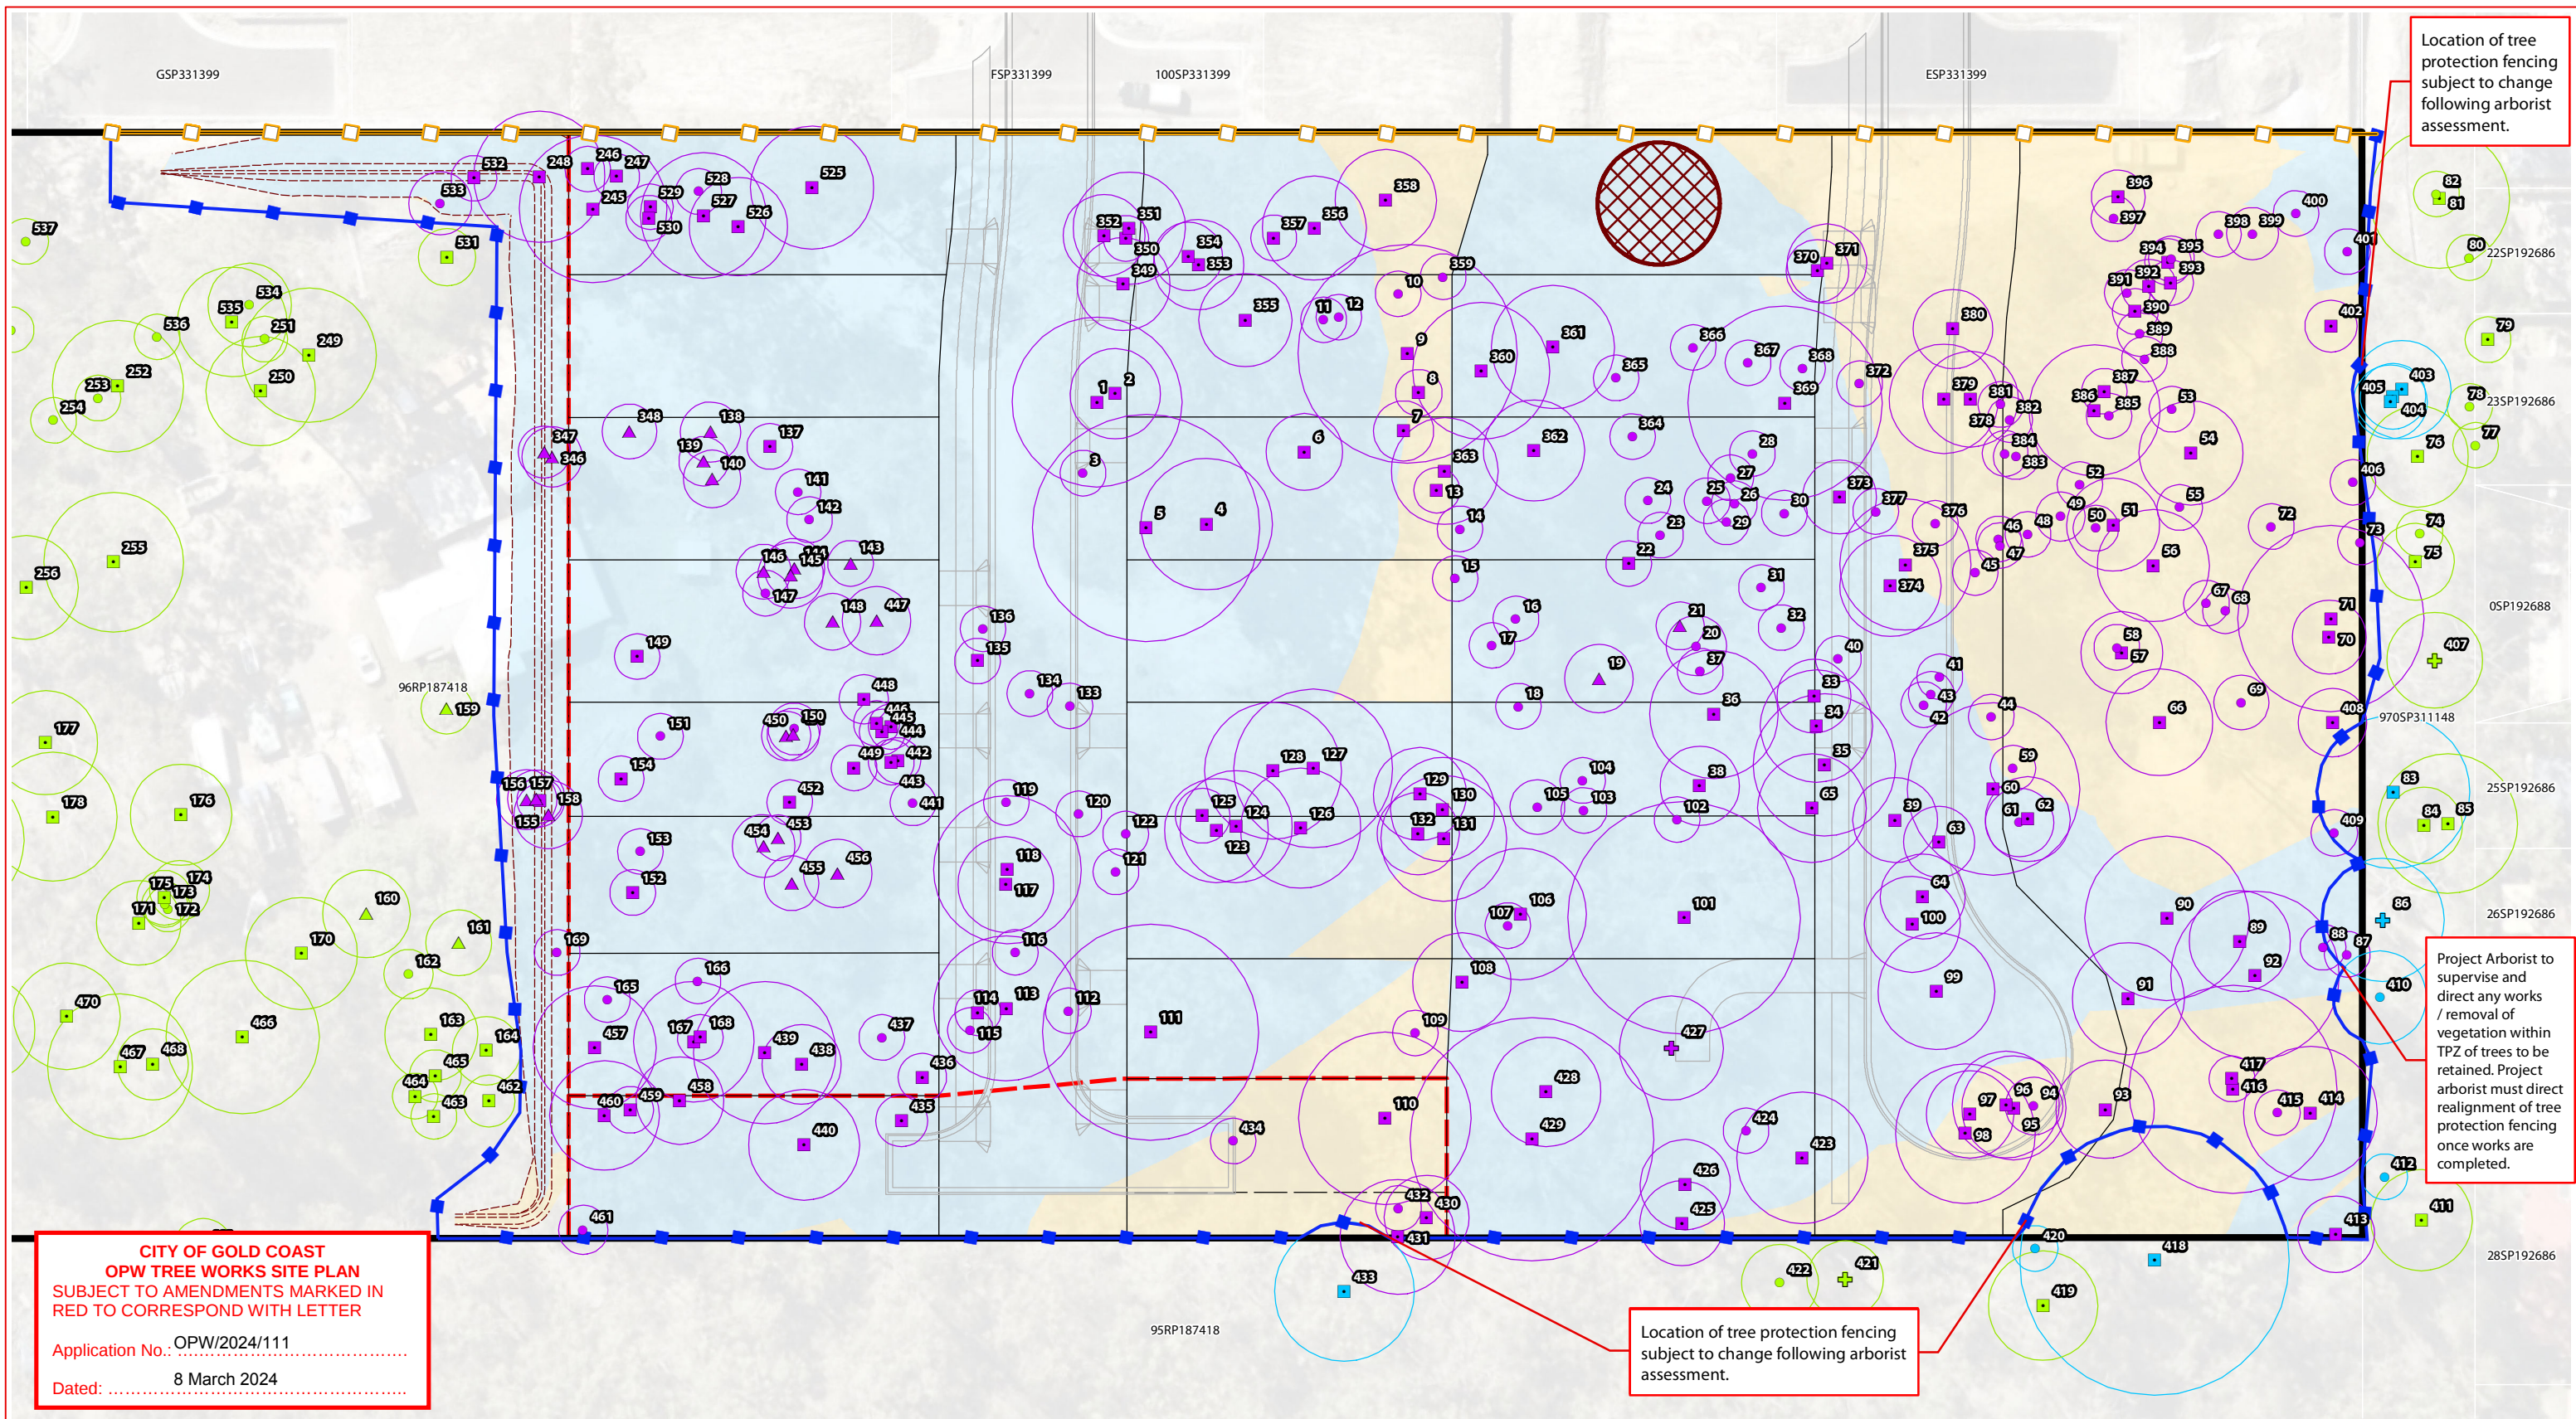

Client:

Coomera GA Pty Ltd

Disclaimer:

THESE PLANS HAVE BEEN PREPARED FOR THE EXCLUSIVE USE OF THE CLIENT. SAUNDERS HAVILL GROUP CANNOT ACCEPT RESPONSIBILITY FOR ANY USE OF OR RELIANCE UPON THE CONTENTS OF THESE DRAWING BY ANY THIRD PARTY.

CONFIRM ALL DIMENSIONS ON SITE PRIOR TO CONSTRUCTION AND DO NOT SCALE FROM THE DRAWINGS. ALL DIMENSIONS ARE IN MILLIMETRES. ANY DISCREPANCIES SHOULD BE CLARIFIED IN WRITING WITH SAUNDERS HAVILL GROUP PRIOR TO THE COMMENCEMENT OF WORK.

CONFIRM ALL DIMENSIONS ON SITE PRIOR TO CONSTRUCTION AND DO NOT SCALE FROM THE DRAWINGS. ALL DIMENSIONS ARE IN MILLIMETRES. ANY DISCREPANCIES SHOULD BE CLARIFIED IN WRITING WITH SAUNDERS HAVILL GROUP PRIOR TO THE COMMENCEMENT OF WORK.

PRIOR TO ANY DEMOLITION, EXCAVATION OR CONSTRUCTION ON SITE, THE RELEVANT AUTHORITY SHOULD BE CONTACTED FOR FURTHER UNDER-GROUND SERVICES AND DETAILED LOCATIONS OF ALL SERVICES.

References:

Engineering drawing (ARCADIS 2023)



Amendments:

Issue	Date	Description	Checked
A	23/01/2024	Client Draft	AW
B	25/01/2024	Updated Engineering	AW
C	22/02/2024	Amendments	AW

Project:

George Alexander Way,
Coomera

 environmental management

Plan of: **Vegetation Clearing & Fauna Management Plan**

DATE: 22/02/2024	CHECKED: AW
------------------	-------------

CLIENT REF.: 11241	DRAWN: LS
--------------------	-----------

DRAWING No.: 11241 E 05 VCFMP C

