


METER ARRANGEMENT PLAN – INSET A

SECTION A – LOT 101 & 102 FIRE AND WATER METER

SECTION B – LOT 101&102 FIRE AND WATER METER


WATER FITTING SCHEDULE	
No	DESCRIPTION
4	DN50 RESIDENTIAL WATER METER
6	DN50 COPPER WITH BRAZED JOINTS
7	DN50 DICTL PN35 PIPE
17	DN50 GATE VALVE — BRASS
18	SCREW ON FLANGE CONNECTOR
21	DN50 DIRT BOX/STRAINER
47	DN50 TEST PORT

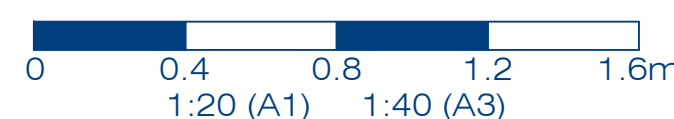

No.	DESCRIPTION	DIA. MAIN	ESL	IL	DEPTH TO INVERT (ESL)
1(A)	CONNECT INTO 50MM DIAMETER TAPPING FERRULE OR READYTAP POTABLE WATERMAIN AND LEAD IN FOR METER ASSEMBLY.	50	10.6	9.8	0.80

NOTES:

1. WATER METER ASSEMBLY FITTINGS AND PIPEWORK TO BE AS PER C&GS WATER METER STANDARD DRAWING 11-151 A AND TO BE RELOCATED IN CONJUNCTION WITH THE MATERIALS AND ASSEMBLY SPECIFICATIONS AND COMPONENT SCHEDULES FOR PROPERTY SERVICE INSTALLATIONS AND METER AND SUB-METER ASSEMBLIES.
2. CONTRACTOR TO CONFIRM LOCATIONS AND LEVELS OF EXISTING SERVICES PRIOR TO COMMENCEMENT OF WORKS AND NOTIFY SUPERINTENDENT IF DIFFERENT FROM THOSE SHOWN.
3. WATER METER TO BE OFFSET WITHIN CONCRETE SLAB EASEMENT TO PROVIDE 900mm WORKING SPACE AS PER STANDARD DRAWING 11-150 REV A.

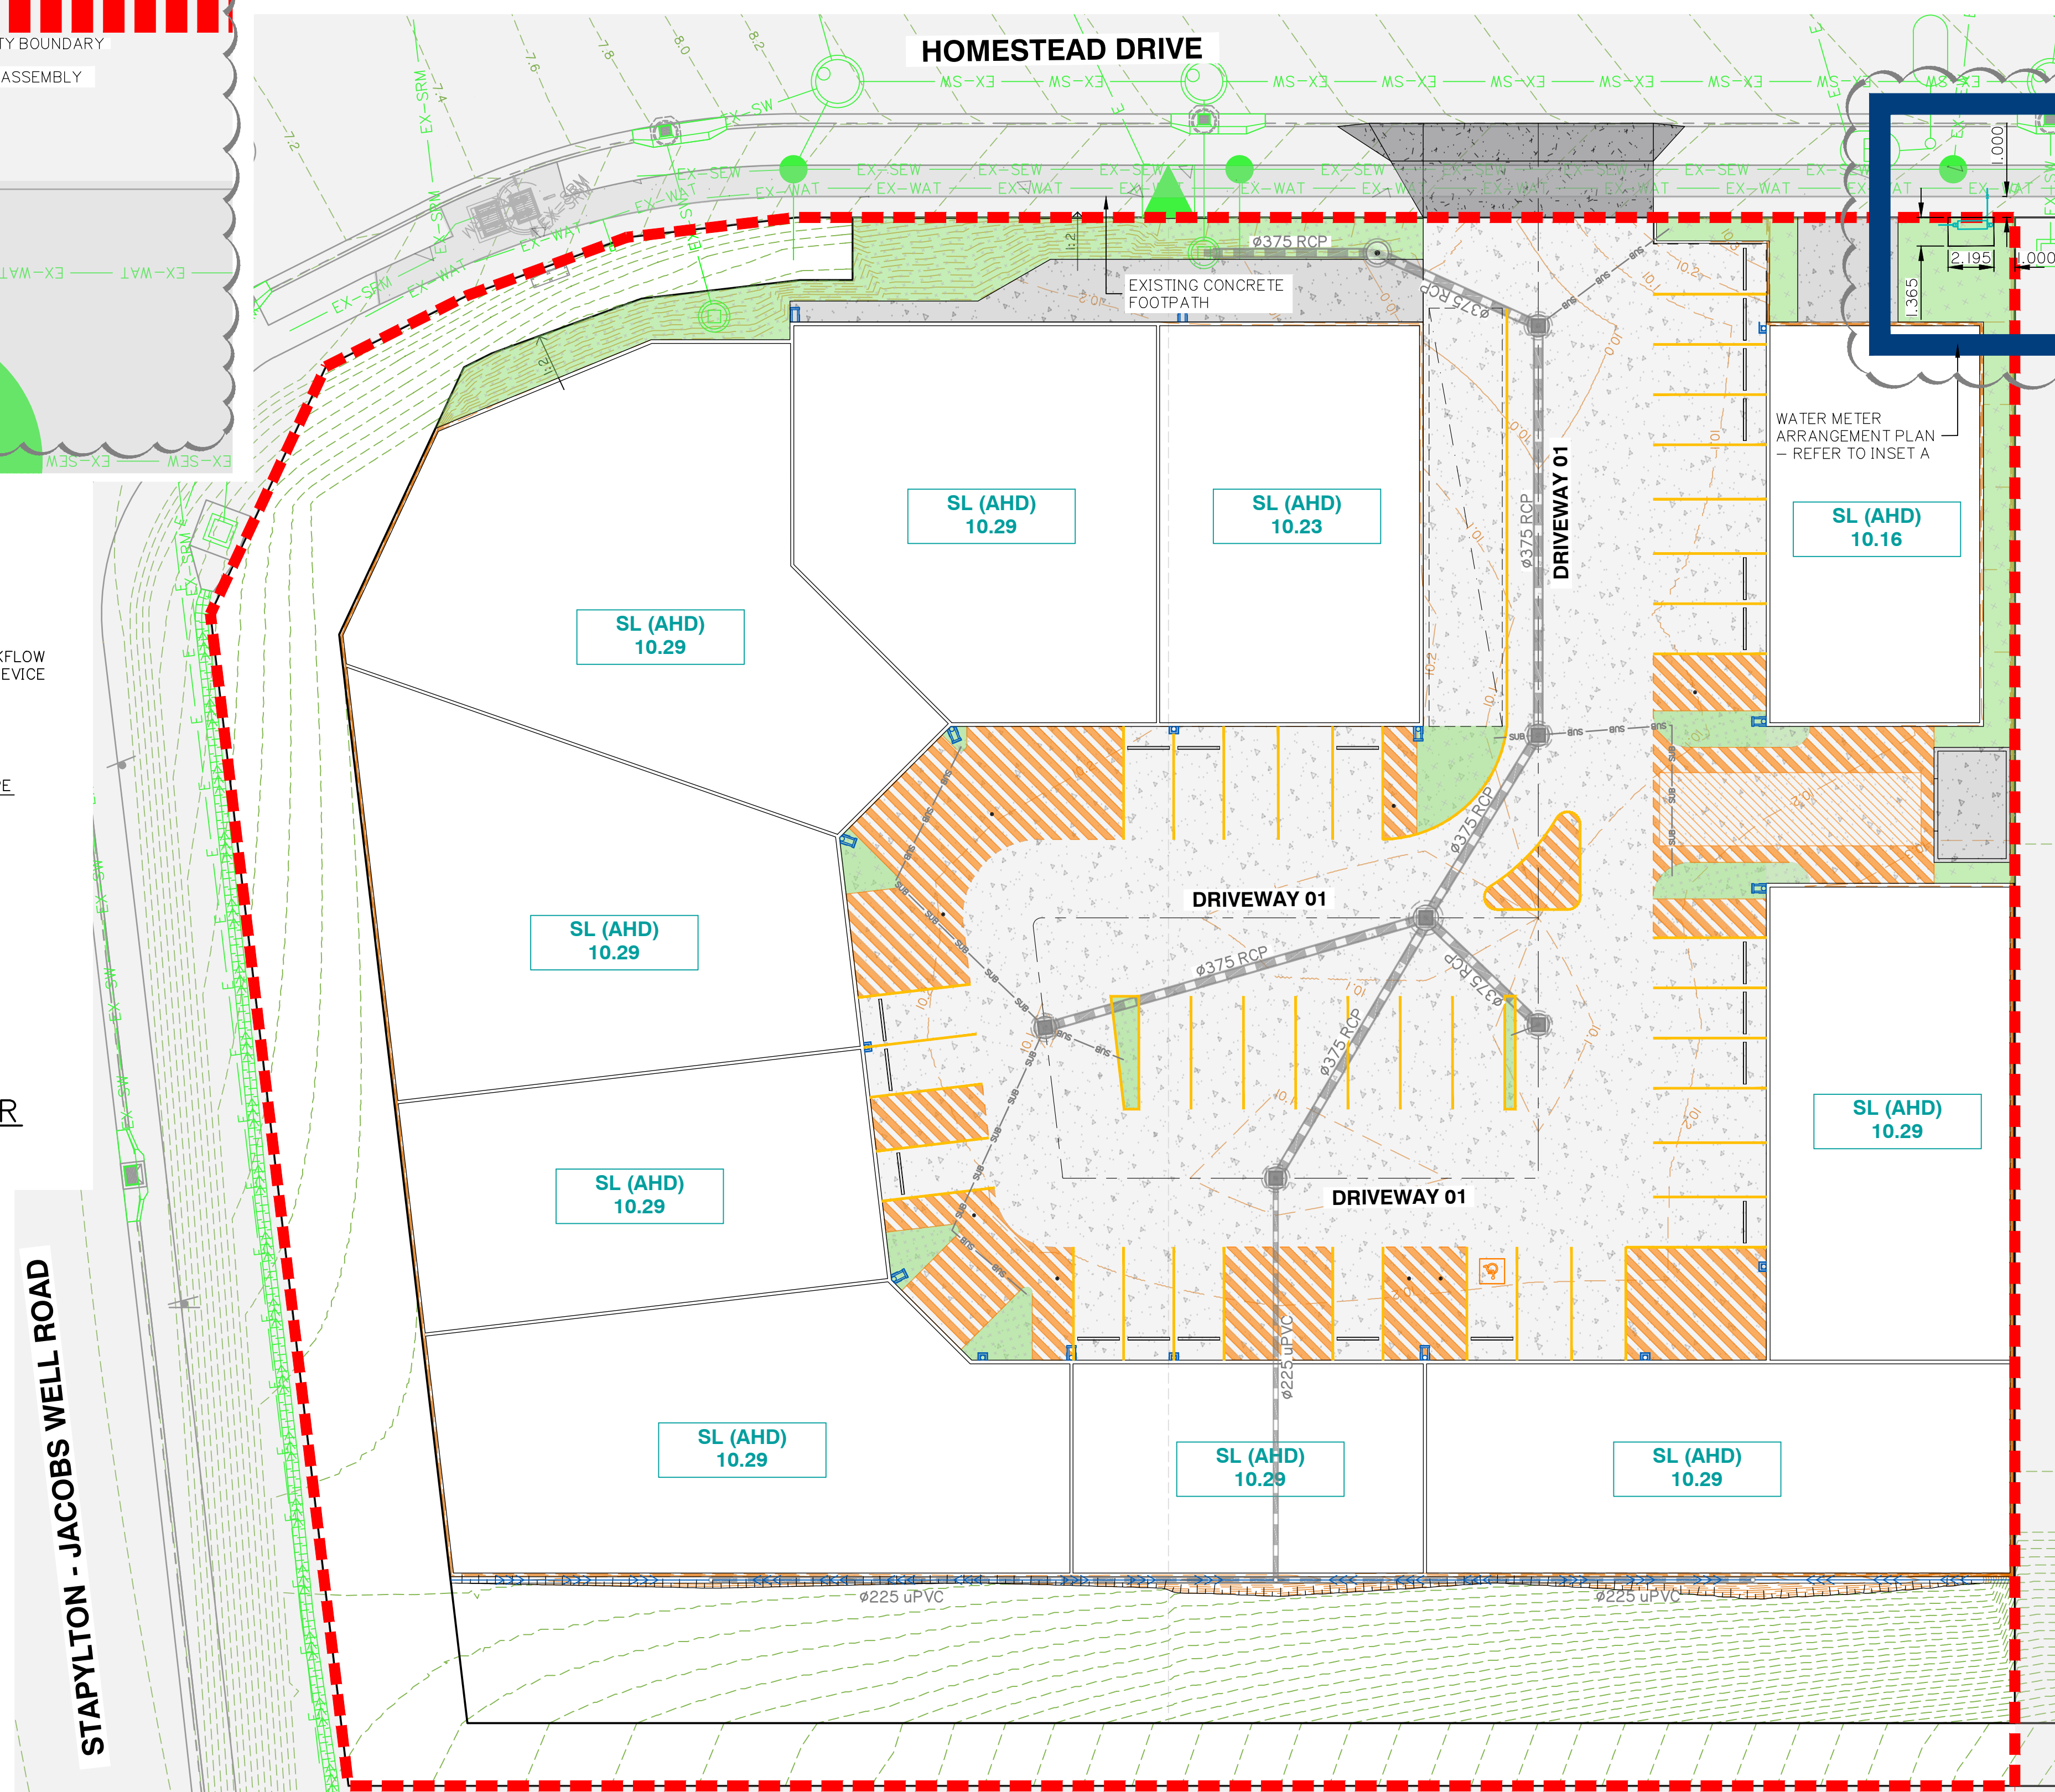

Client:

DEVMCOZ
PROPERTIES PTY LTD

Project: 1-5 HOMESTEAD DR
DEVELOPMENT

Site Address:

LOT 101&102 on SP316137
1 & 5 HOMESTEAD DRIVE
STAPYLTON, QLD 4207

RPD:

Lot: 101 and 102
Plan: SP316137
Local Authority: CoGC

Level Datum:	AHD
Meridian:	-
PSM:	
RL:	

ISSUED FOR APPROVAL

©2012 Gassman Development Perspectives
All rights reserved. No part of this document may be reproduced or
transmitted in any form or by any means, electronic, mechanical,
photocopying, recording, or otherwise, without the written permission
of Gassman Development Perspectives

THIS DRAWING IS INTENDED TO BE PRINTED IN COLOUR.
ALL DRAWINGS ARE TO BE READ IN CONJUNCTION WITH
GENERAL NOTES

Drawing Title:

WATER METER PLAN AND DETAILS

[illegible]

B	22/05/24	WM LOCATION UPDATED	ML	MC
A	13/03/24	ORIGINAL ISSUE	ML	MC
Rev	Date	Description	DRN	CHK

DIMENSIONS IN METRES EXCEPT WHERE SHOWN OTHERWISE.	A1 UNREDUCED
CULVERT AND PIPE SIZES IN MILLIMETRES	A3 REDUCED

Scale:



0 4 8 12 16m

1:200 (A1) 1:400 (A3)

PROJECT NORTH POINT



Project No. 6228

Designed: JH

Drafted: ML

Approved

MG

RPEQ

16939

Signed

Michelle

Date:

13/03/2024

Drawing No

Revision

6228 ENG WM 001

