

Client:



McNab Developments
(QLD) Pty Ltd

Project:

**WAREHOUSE
DEVELOPMENT**

Site Address:

**10 HOMESTEAD DRIVE
STAPYLTON, QLD**

RPD:

Lot: 122
Plan: SP329476
Local Authority: CoGC

Level Datum: AHD
Meridian: -
PSM: -
RL: -

ISSUED FOR APPROVAL

©2012 Gassman Development Perspectives
All rights reserved. No part of this document may be reproduced or transmitted in any form or by any means, electronic, mechanical, photocopying, recording, or otherwise, without the written permission of Gassman Development Perspectives.
THIS DRAWING IS INTENDED TO BE PRINTED IN COLOUR. ALL DRAWINGS ARE TO BE READ IN CONJUNCTION WITH GENERAL NOTES.


Drawing Title:

**VEHICLE CROSSING
PLAN AND DETAILS
SHEET 1 OF 2**

B	20/06/24	RFI RESPONSE	JH	MG
A	02/05/24	ORIGINAL ISSUE	ML	MG
Rev	Date	Description	DRN	CHK

DIMENSIONS IN METRES EXCEPT WHERE SHOWN OTHERWISE. CULVERT AND PIPE SIZES IN MILLIMETRES
A1 UNREDUCED
A3 REDUCED


Scale:

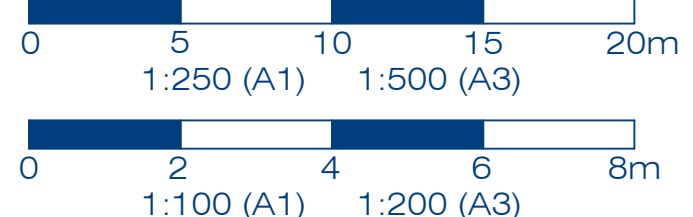

PROJECT NORTH POINT




Project No:	6182	Revision	
Designed:	JH	Drafted:	ML
Approved:			MG
RPEQ			16939
Signed:			
Date:			02/05/2024
Drawing No:	6182 ENG VXO 400		

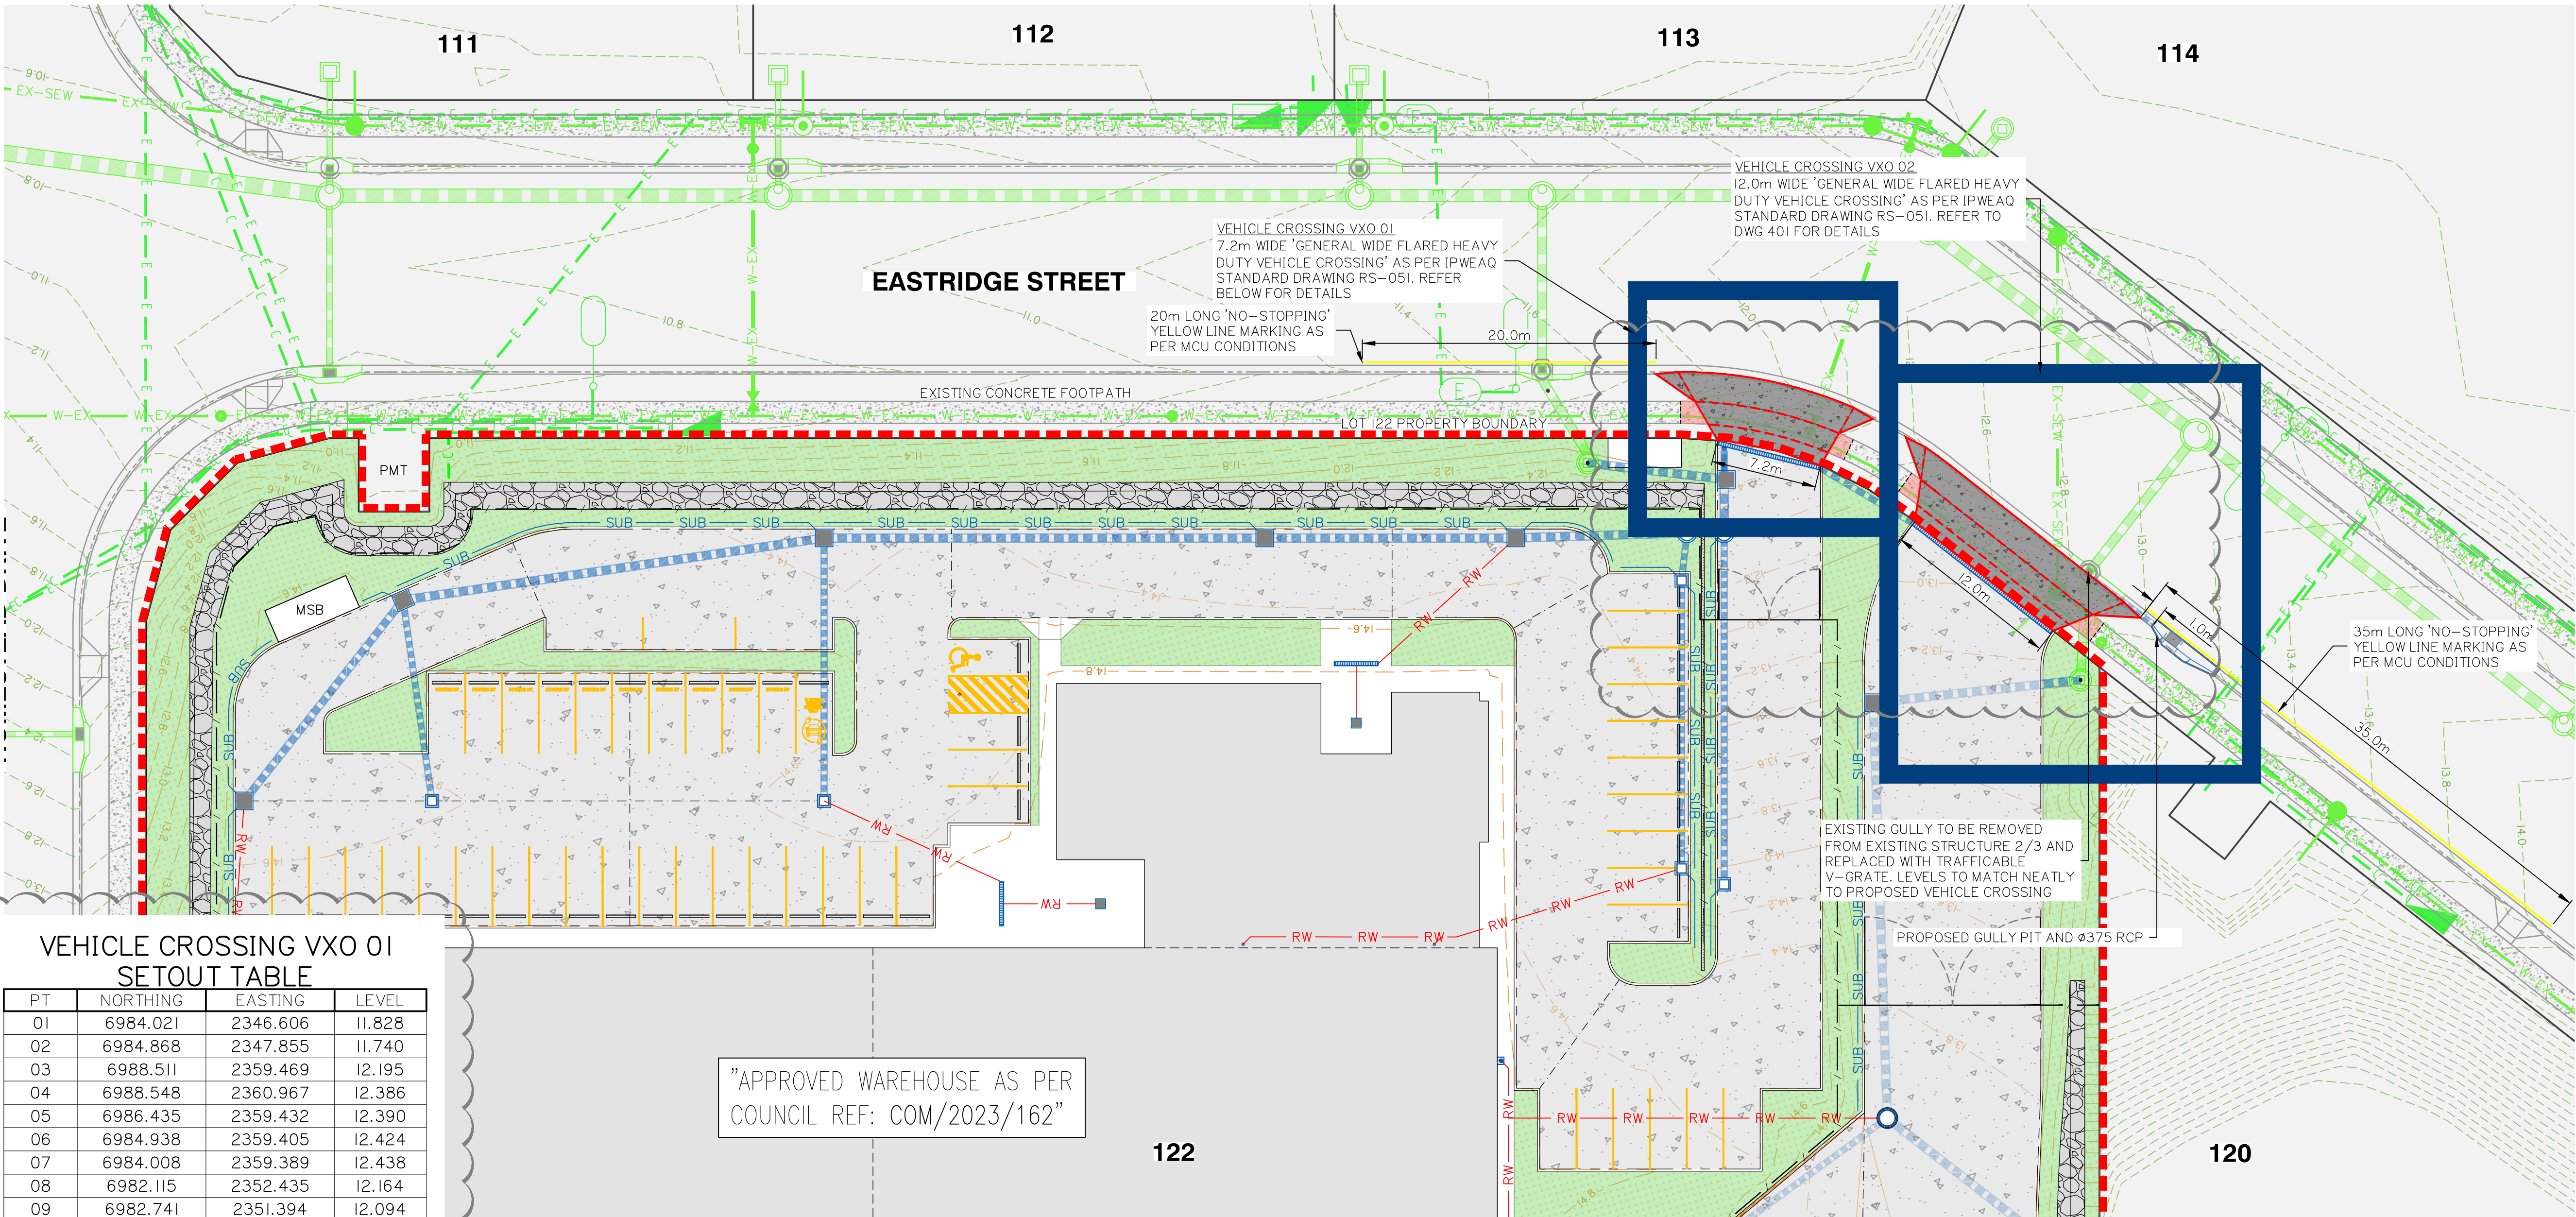


**VEHICLE CROSSING VXO 01
SETOUT TABLE**


PT	NORTHING	EASTING	LEVEL
01	6984.021	2346.606	11.828
02	6984.868	2347.855	11.740
03	6988.511	2359.469	12.195
04	6988.548	2360.967	12.386
05	6986.435	2359.432	12.390
06	6984.938	2359.405	12.424
07	6984.008	2359.389	12.438
08	6982.115	2352.435	12.164
09	6982.741	2351.394	12.094
10	6983.630	2349.915	12.029

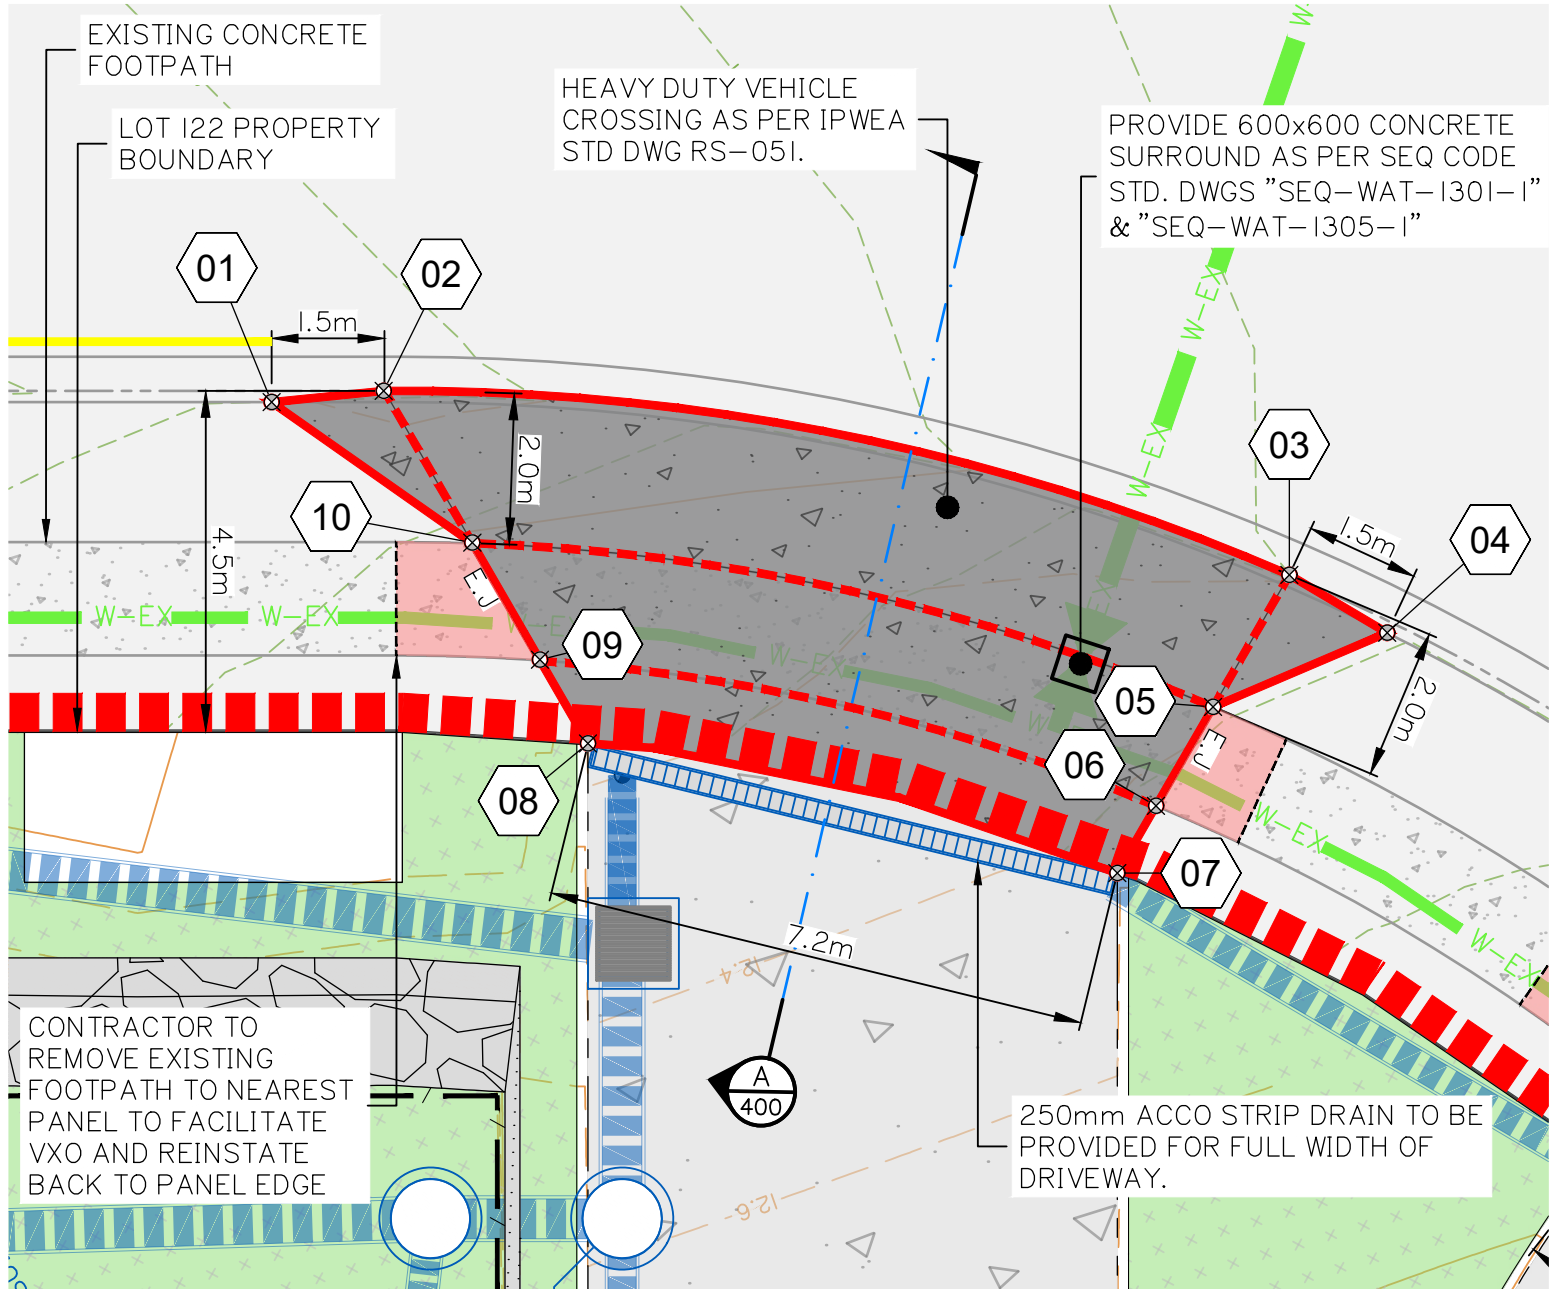

VEHICLE CROSSING VXO 01
SCALE 1:100

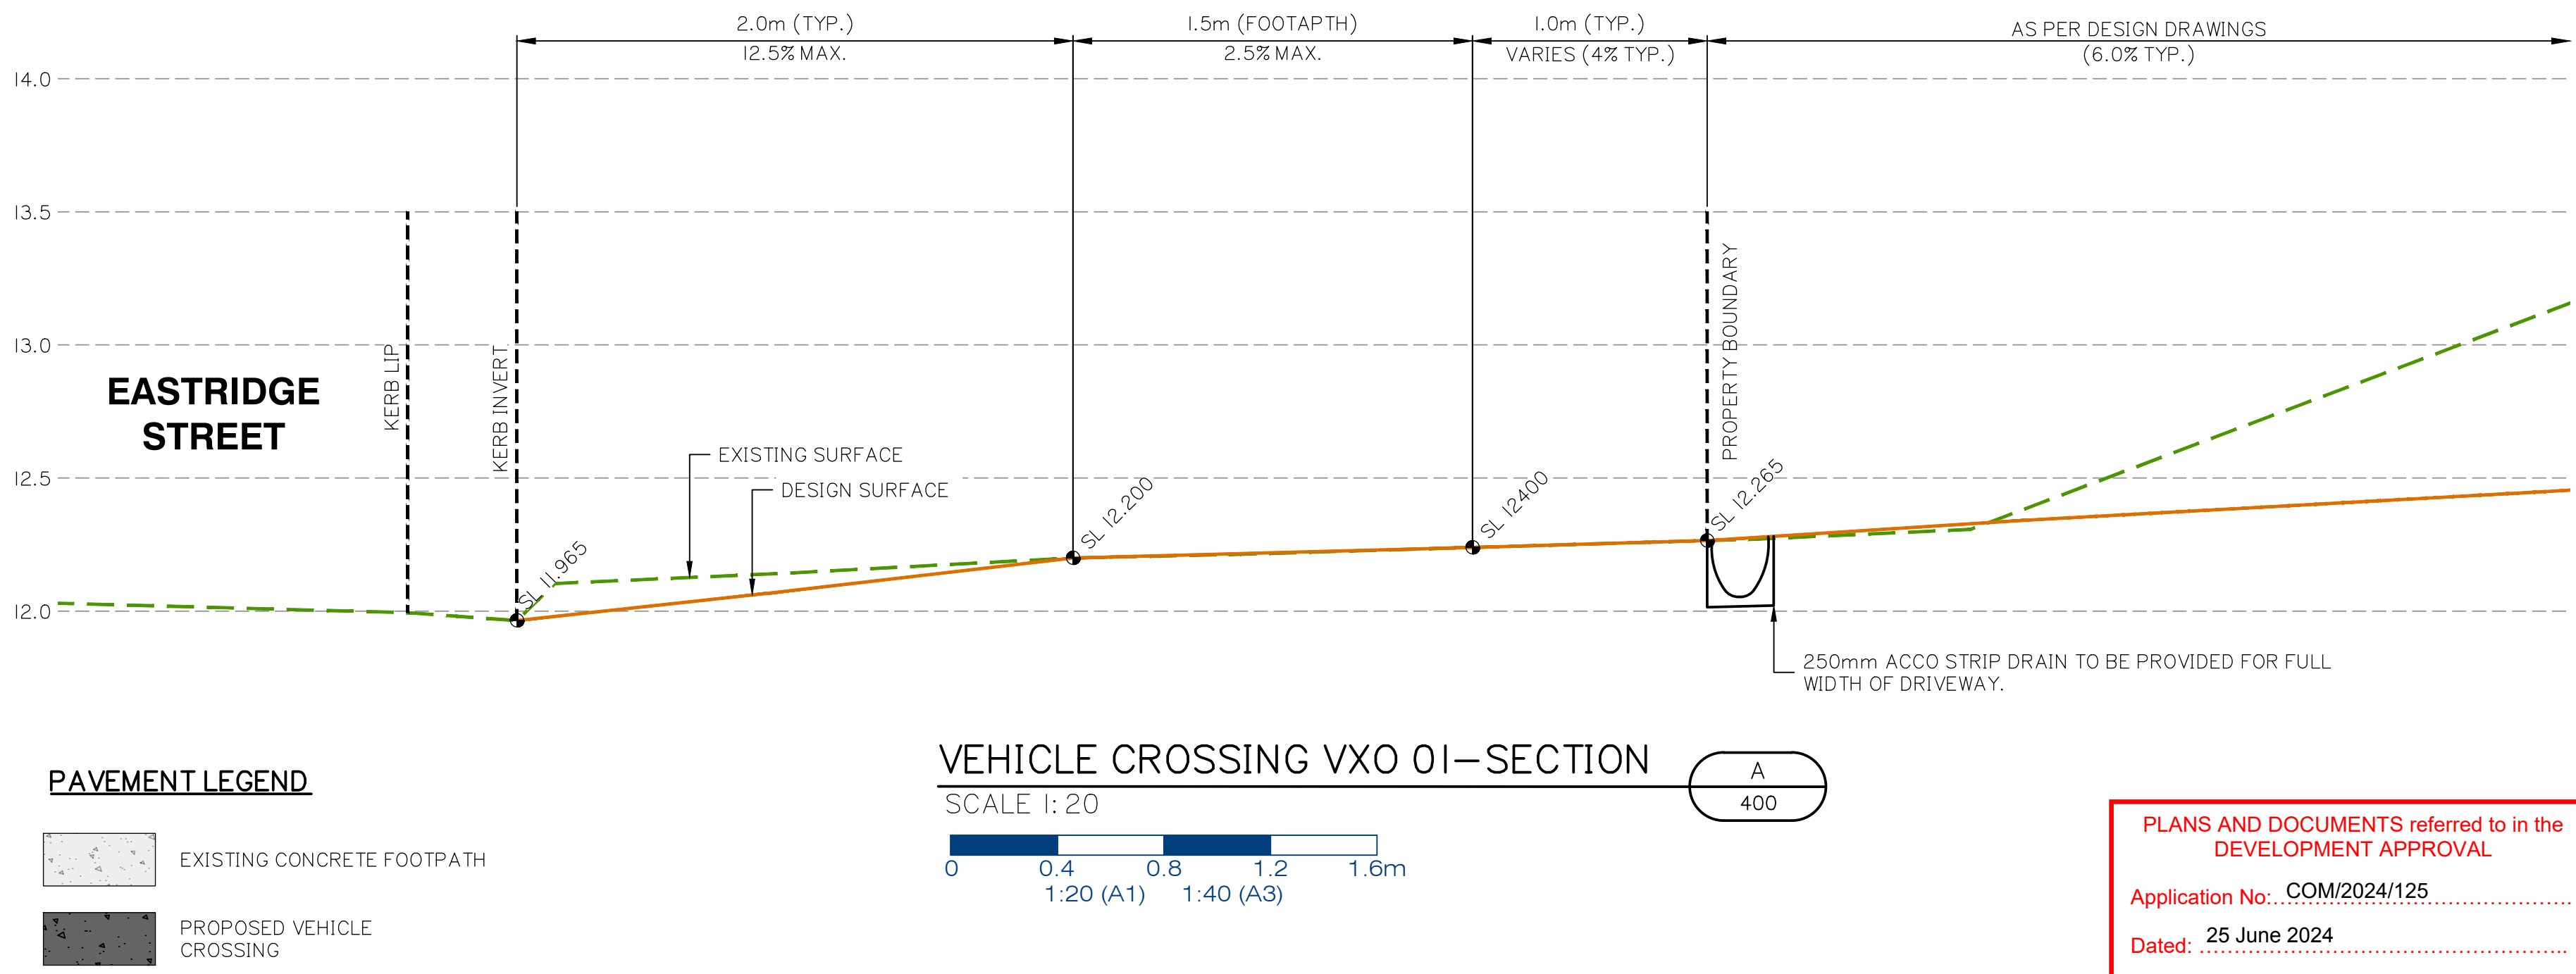


PAVEMENT LEGEND

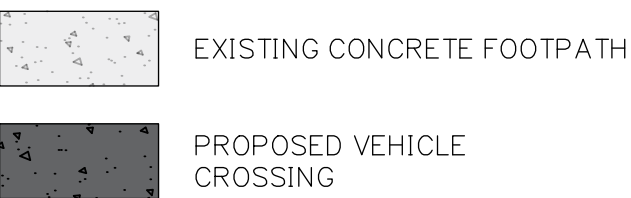

VEHICLE CROSSING VXO 01-SECTION
SCALE 1:20



**PLANS AND DOCUMENTS referred to in the
DEVELOPMENT APPROVAL**
Application No: COM/2024/125
Dated: 25 June 2024
Development shall comply with the
conditions of approval as detailed in the
Decision Notice and Council's Planning
Scheme, Local Laws and Planning Policies

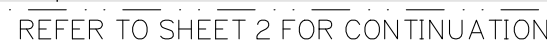

FOOTPATH CONNECTION LAYOUT PLAN SHEET 1 OF 2

Development shall comply with the conditions of approval as detailed in the Decision Notice and Council's Planning Scheme, Local Laws and Planning Policies

