

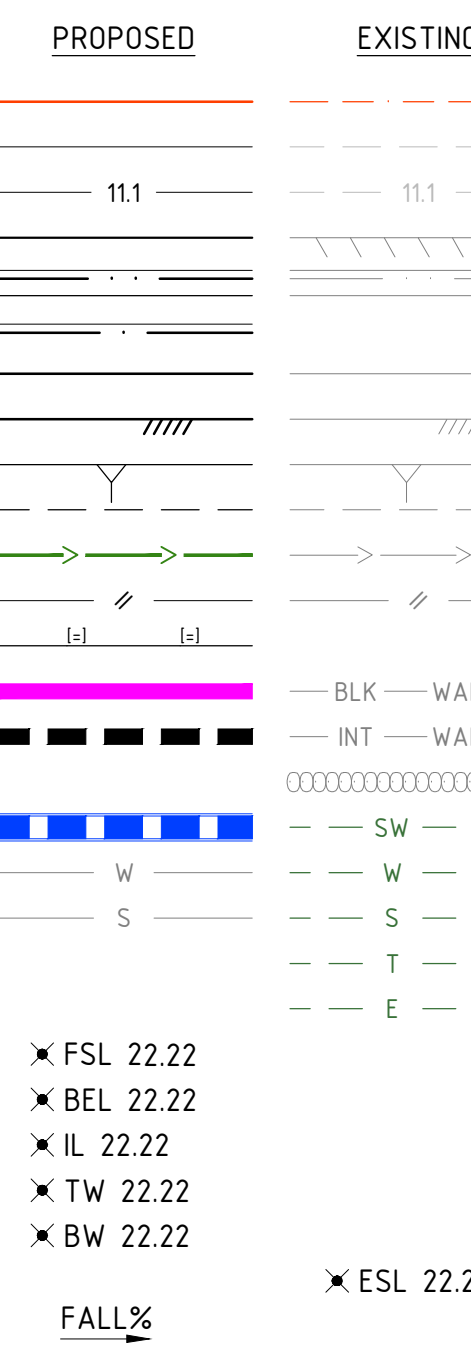


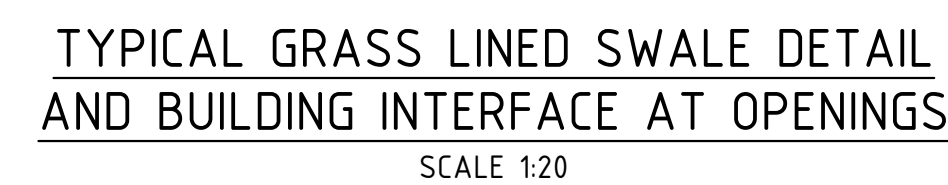

1. CONTRACTOR TO READ DRAWING IN CONJUNCTION WITH ARCHITECT'S, LANDSCAPE, STRUCTURAL AND HYDRAULIC ENGINEER'S PLANS.
2. CONTRACTOR TO CONFIRM LOCATION OF ALL EXISTING SERVICES PRIOR TO COMMENCEMENT OF WORKS AND NOTIFY ENGINEER IF ANY DISCREPANCY OR POTENTIAL CLASH IS NOTED.
3. ALL EXISTING SERVICE PITS AND LIDS WITHIN EXTENT OF WORKS TO BE MODIFIED TO SUIT NEW FINISHED SURFACE LEVELS.
4. FOR CLARITY SUBSOIL DRAINS BEHIND KERBS AND RETAINING WALLS HAVE NOT BEEN SHOWN. ALLOW FOR ALL SUBSOIL DRAINAGE AS REQUIRED AND CONNECTION TO NEAREST DOWN STREAM PIT IF REQUIRED.
5. INSTALL TACTILE GROUND SURFACE INDICATORS IN ACCORDANCE WITH LOCAL AUTHORITY STANDARD DWGS.

 DENOTES SETOUT POINT

</	
---	--

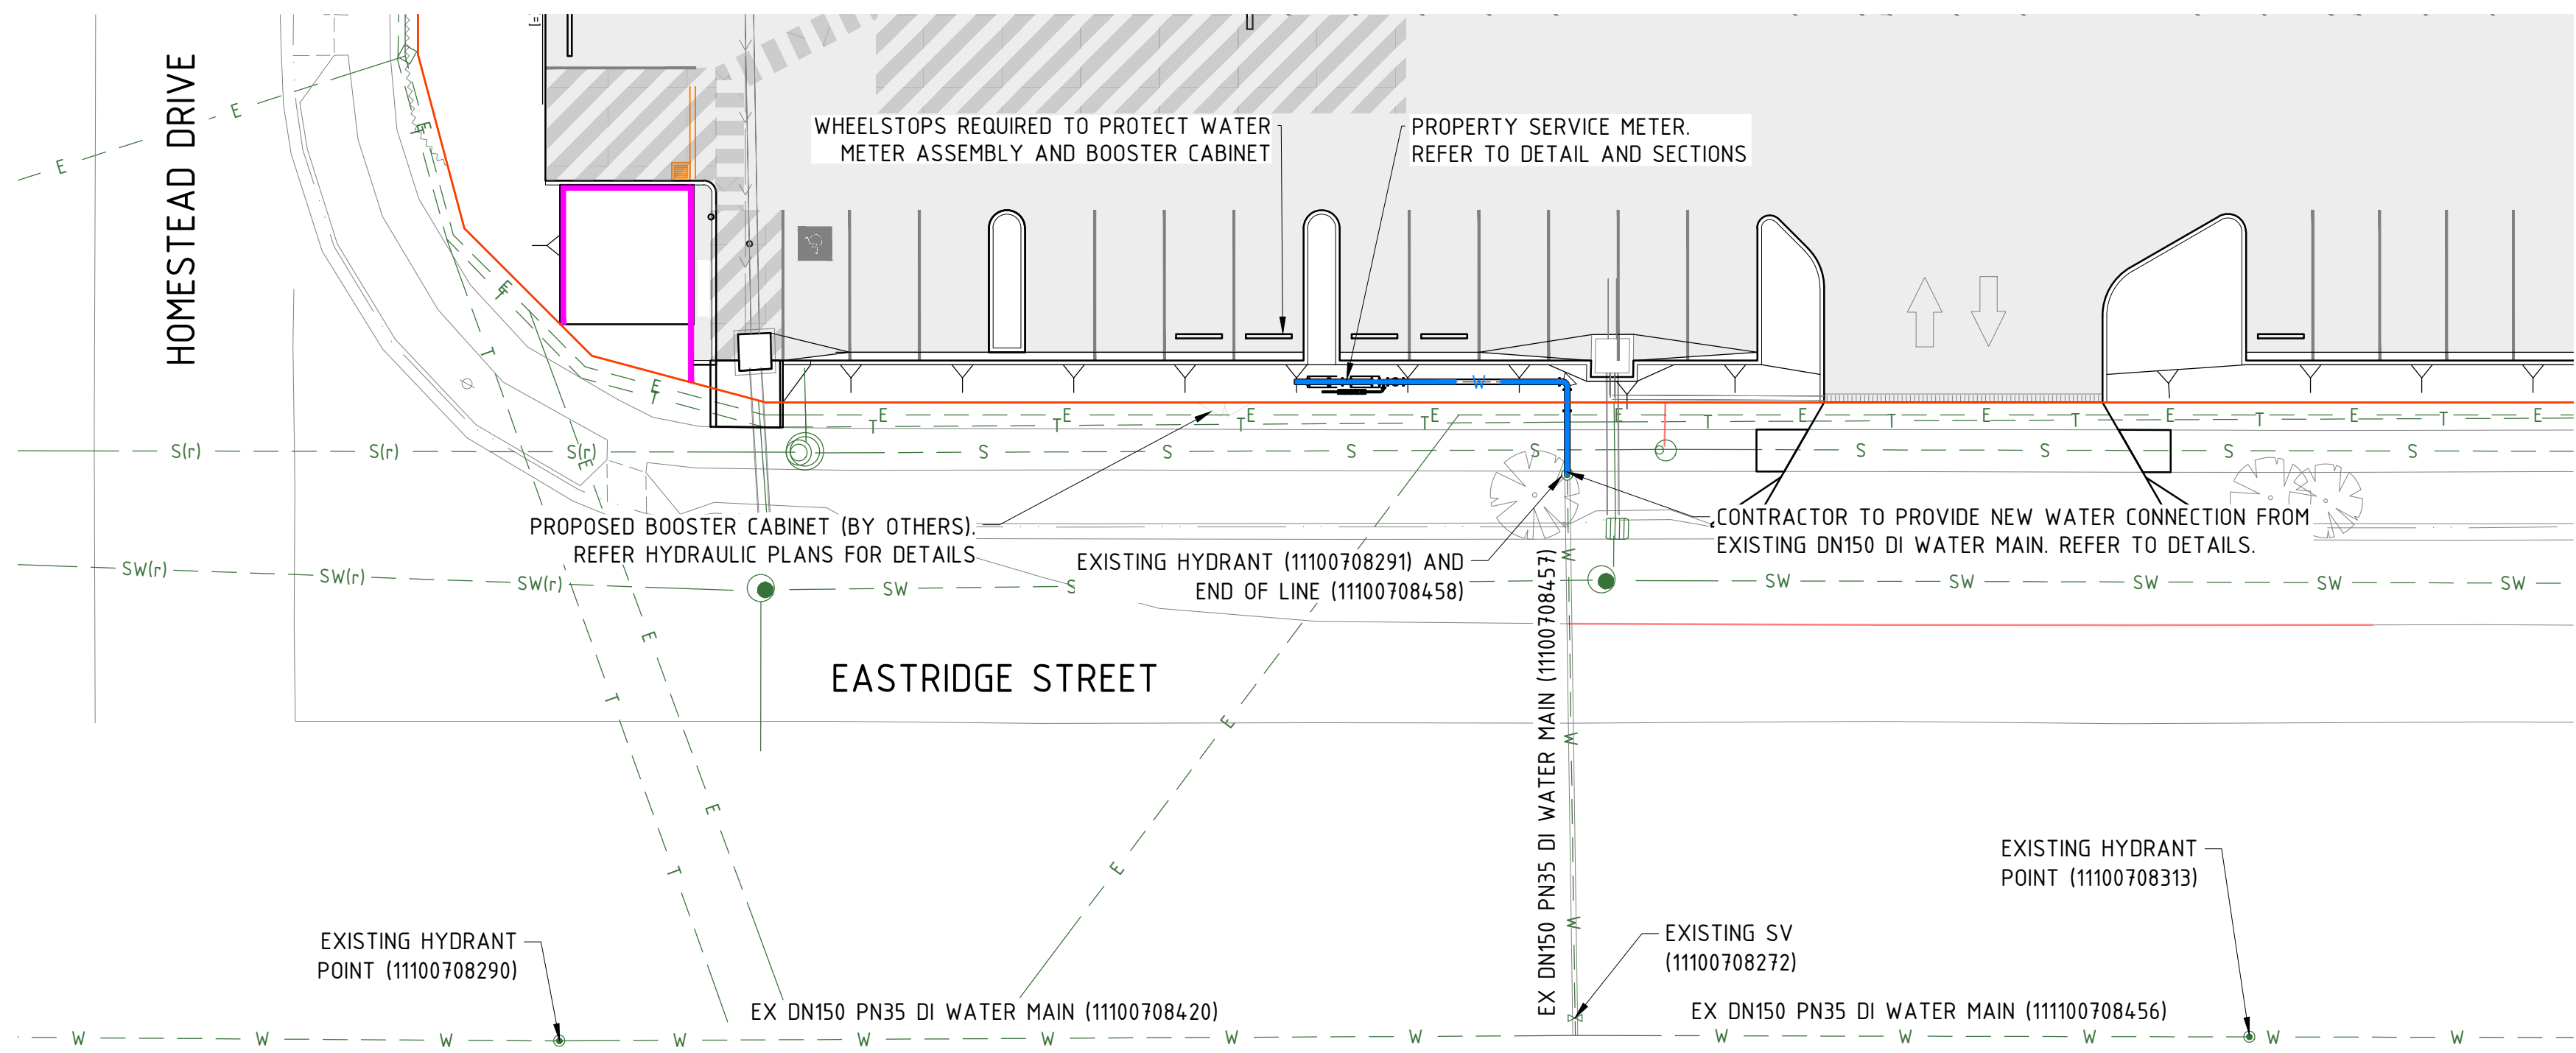


WORKS LOCATION PLAN
SCALE 1:100

PROPOSED	EXISTING	
		PROPERTY BOUNDARY
		BUILDING
		BARRIER KERB & CHANNEL
		BARRIER KERB
		CONCRETE
		EDGE OF BITUMEN
		BLOCKWORK WALL
		BUILDING WALL
		BOULDER WALL
		STORMWATER
		WATER
		SEWER
		TELECOMMUNICATIONS
		ELECTRICAL


NOTE:

- THE CERTIFYING RPEQ WARRANTS THAT THE DESIGN HAS BEEN BASED UPON AS CONSTRUCTED DOCUMENTATION AND SURVEY DATA FOR DEPTH, TYPE AND SIZE OF EXISTING SERVICES THAT ARE CRITICAL TO THE DESIGN. DURING THE CONSTRUCTION PERIOD, SHOULD THE CONTRACTOR ENCOUNTER SERVICES NOT DOCUMENTED; OR INCORRECTLY DOCUMENTED REGARDING LOCATION, DEPTH, TYPE OR SIZE ON THE APPROVED DESIGN, THE CONTRACTOR MUST IMMEDIATELY CONTACT THE RESPONSIBLE RPEQ AND AWAIT DIRECTION.
- ALL WATER AND SEWER CONSTRUCTION WORK SHALL COMPLY WITH THE REQUIREMENTS OF THE QUEENSLAND WORK HEALTH AND SAFETY ACT 2011. CONTACT THE DIVISION OF WORKPLACE HEALTH AND SAFETY FOR INFORMATION. PHONE 1300 362 128.

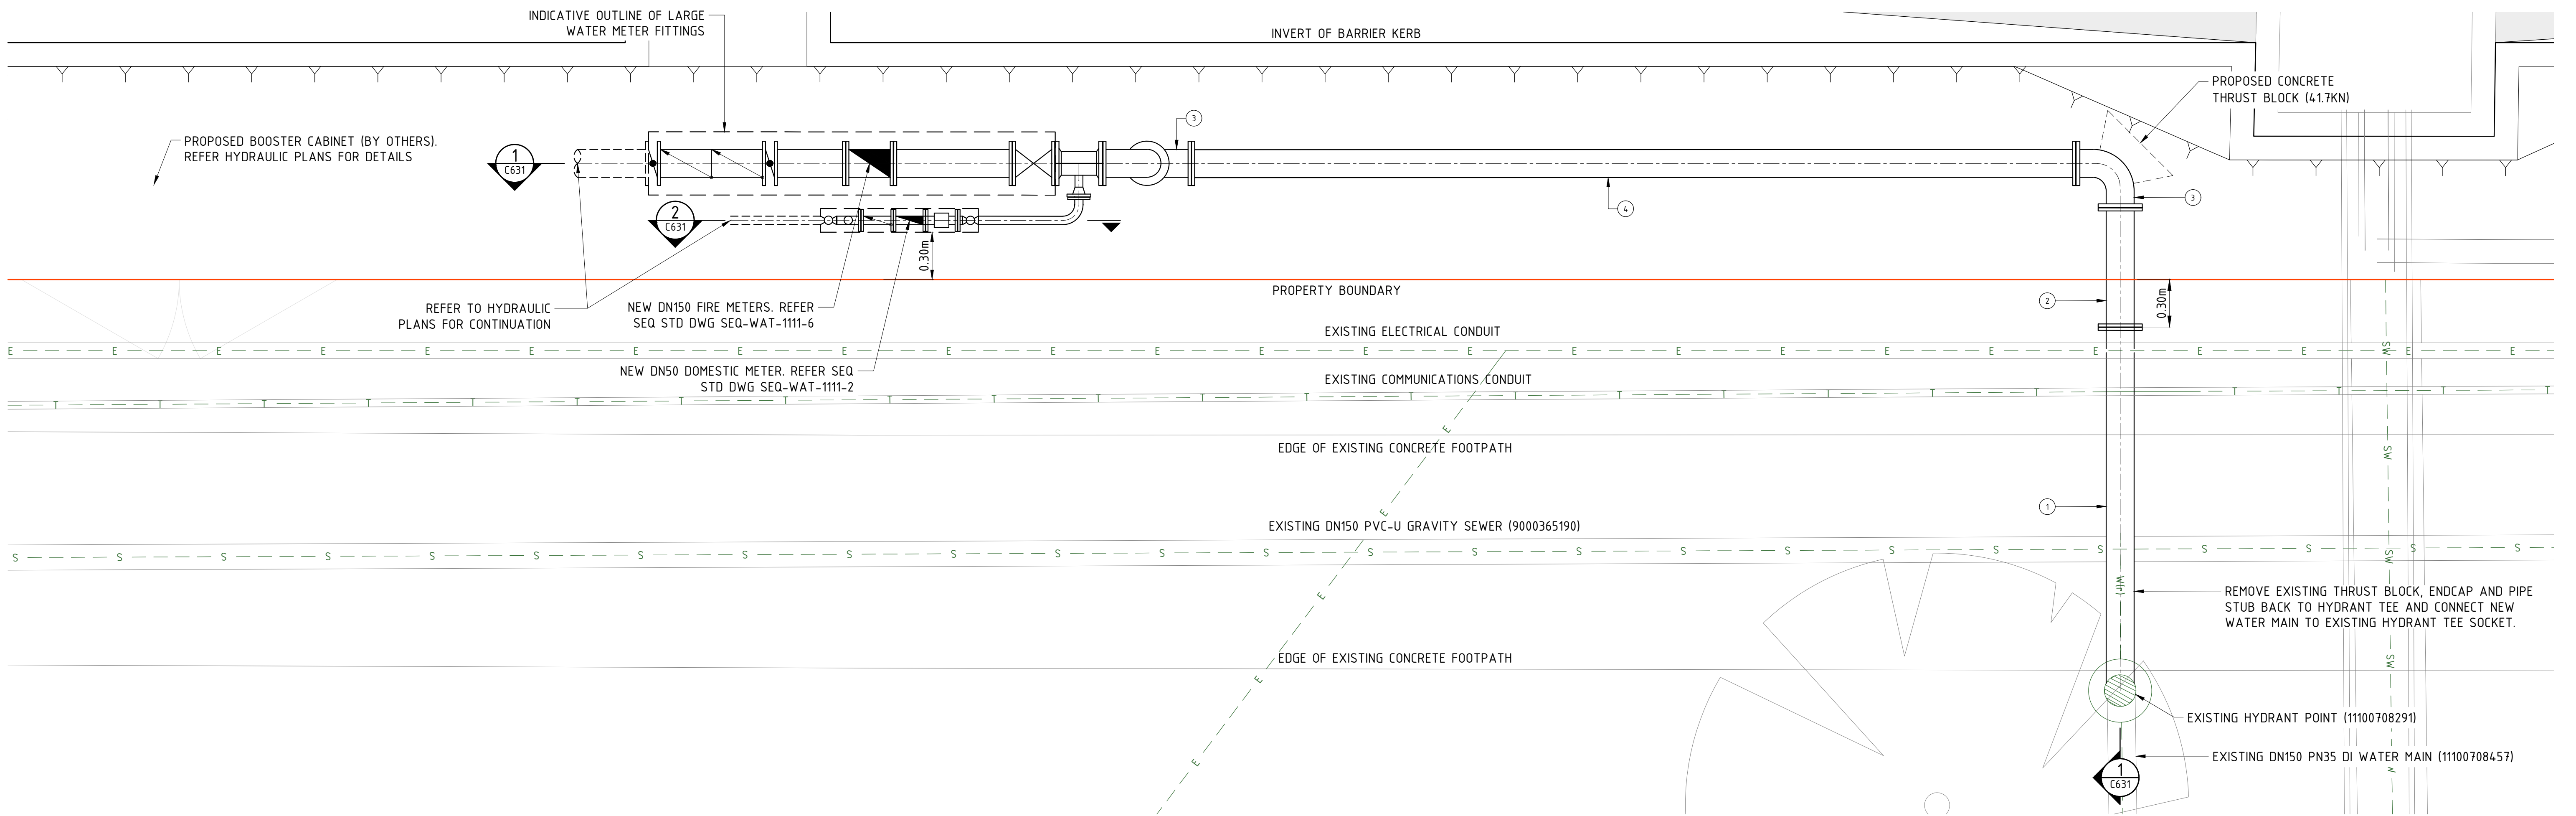

PROPERTY SERVICE METER CONNECTION DETAIL
SCALE 1:20

WARNING THE CONTRACTOR SHALL CONFIRM THE LOCATION OF ALL EXISTING SERVICES ON AND EXTERIOR TO THE SITE INCLUDING WATER MAINS, SEWER MAINS, GAS MAINS, TELECOMMUNICATIONS CABLES, ELECTRICAL CABLES, AND STORMWATER PIPES PRIOR TO WORKS COMMENCING. SHOULD ANY CONFLICTS OCCUR, EDGE CONSULTING ENGINEERS ARE TO BE NOTIFIED IMMEDIATELY. ANY DAMAGE TO EXISTING SERVICES SHALL BE REPAIRED AT THE CONTRACTORS EXPENSE.	0 2 4 SCALE 1:100 @A1 0 0.4 0.8 SCALE 1:20 @A1	Rev Date Description By Chk P03 28.08.25 OPW APPROVAL CB KS P02 03.07.25 OPW APPROVAL CB KS P01 01.04.25 OPW APPROVAL CB KS DO NOT SCALE DRAWINGS. IF IN DOUBT, ASK!	EDGE CONSULTING ENGINEERS www.edgece.com The concepts + information contained in this document are the copyright of EDGE Consulting Engineers. Use or copying of this document in whole or in part without the written permission of EDGE Consulting Engineers constitutes an infringement of copyright. Sunshine Coast, Australia Suite 8, 22-24 Ocean Street, Maroochydore, Queensland, 4558 Australia T: +61 7 3709 2700 E: sunshinecoast@edgece.com	Project Name INDUSTRIAL WAREHOUSES 6 - 10 EASTRIDGE STREET STAPYLTON, QLD 4207 Client ENGAGE GROUP Designed CB Drawn CB Checked ND	Drawing Title WATER RETICULATION PLAN Project No. AU241381 Drawing No. C601 Revision P03 APPROVAL NOT FOR CONSTRUCTION
--	--	---	--	---	--

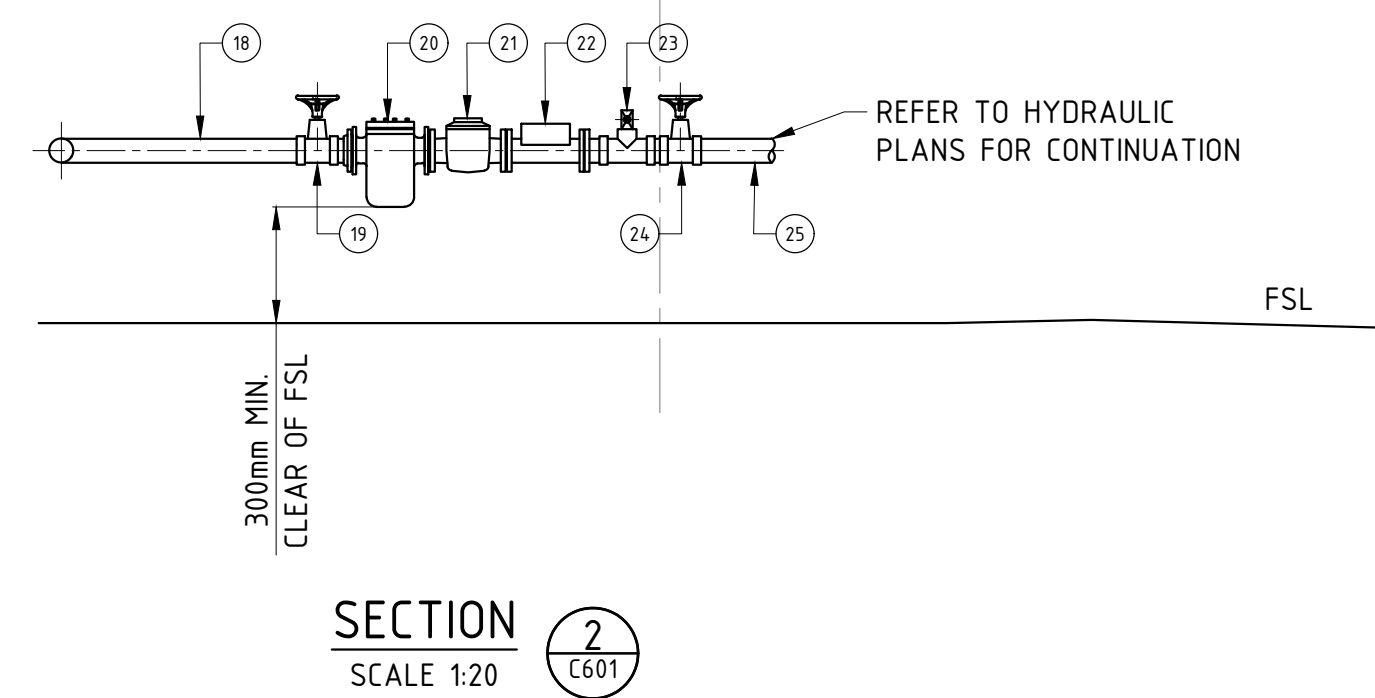

18

19

20

21

22

23

24

25

REFER TO HYDRAULIC PLANS FOR CONTINUATION

FSL

300mm MIN.
CLEAR OF FSL

SECTION 2

SCALE 1:20

2
C601