

GEORGE ALEXANDER WAY, COOMERA

Vegetation Clearing & Fauna Management Plan

DWG NO.	DRAWING TITLE	ISSUE	DATE
11241 E 01 VCFMP GAW C	COVER SHEET	C	14/11/2025
11241 E 02 VCFMP GAW C	VEGETATION CLEARING NOTES	C	14/11/2025
11241 E 03 VCFMP GAW C	FAUNA MANAGEMENT NOTES	C	14/11/2025
11241 E 04 VCFMP GAW C	CLEARING AREA	C	14/11/2025
11241 E 05 VCFMP GAW C	DETAIL SHEET	C	14/11/2025
11241 E 06 VCFMP GAW C	CLEARING DIRECTION	C	14/11/2025
11241 E A1 VCFMP GAW C	APPENDIX 1. TREE SCHEDULE	C	14/11/2025

PLANS AND DOCUMENTS referred to in the
DEVELOPMENT APPROVAL

Application No: COM/2024/236

Dated: 20 November 2025

Development shall comply with the
conditions of approval as detailed in the
Decision Notice and Council's Planning
Scheme, Local Laws and Planning Policies

George Alexander Way, Coomera

Vegetation Clearing and Fauna Management Plan - Notes

INTRODUCTION

The Environmental Management Division of Saunders Havill (SH) was engaged by Coomera GA Pty Ltd to prepare a Vegetation Clearing and Fauna Management Plan (VCFMP) for the western extent of the proposed residential development at 54 George Alexander Way, Coomera (Lot 96/RP187418).

The purpose of this plan is to manage the vegetation removal process and the protection of fauna species within the clearing area. This VCFMP has been prepared for the City of Gold Coast Council (Council) and is required to be approved prior to clearing works commencing. The clearing works will follow general principles for vegetation clearing documented on this sheet and *Sheet 3*, and all Council specific requirements.

This VCFMP has been produced by overlaying the following site datasets to determine impacts and disturbance on existing vegetation:

1. GPS accurate tree data including specimen details & features (SH, 2022)
2. Site Inspection of Existing Vegetation (SH, 2022)
3. Site Layout Plans (Arcadis, 2025)
4. Arborist inspection (*TBA*)

PROJECT MANAGEMENT

Vegetation management and processes are an integral part of the construction and operational works phases. The site supervisor is responsible for all onsite works including overseeing vegetation clearing, health and safety of fauna and adhering to Council's / EDQ's conditions and guidelines and Australian Standards - Protection of Trees on Development Sites AS4970-2009 and Pruning of Amenity Trees AS4373-1996.

When required, the project arborist (with minimum AQF Level 5 in Arboriculture and minimum 5 years' experience) is responsible for: undertaking all appropriate arboricultural measures prior to the commencement of any earthworks on site to ensure the survival and long-term health of existing trees to be retained. These measures may include soil decompaction, soil aeration, fertilising, mulching, watering, root or crown reduction and hazard reduction or as otherwise determined by the arborist. The site arborist is also required to direct and supervise all works within TPZs of trees to be retained and perform arboricultural care requirements where necessary.

The roles and responsibilities of the Fauna Spotter-catcher are provided on *Sheet 3*.

SITE CONTACTS

Site and consulting contacts for queries relating to vegetation clearing include:

Client Contact: <i>To be advised</i>	Environmental Contact: Saunders Havill Group Ms. Lisa Fry E: mail@saundershavill.com
Site Contractor: <i>To be advised</i>	Site Arborist: <i>To be advised</i>
Site Fauna spotter-catcher: <i>To be advised</i> (Refer to <i>Sheet 3</i> for responsibilities)	Site Bushfire Consultant: <i>To be advised</i>

Clearing Phases and Process

PHASE 1 - Tree Protection Fencing to be installed

Fencing to be installed prior to the commencement of any clearing works on the site. Tree protection fencing to be located at or beyond 12 x diameter at breast height (DBH) (AS4970-2009 Protection of trees on development sites)– unless approved by the appointed arborist. Signs identifying the tree retention area as a 'no go zone' to be installed at regular intervals along tree protection fencing.

PHASE 2 - Council Pre-start Meeting (if required by Council)

Fencing shall be in place at the time of the official pre-start meeting for inspection and sign off by Council Officers.

PHASE 3 - Fauna Inspections and Management

Undertake necessary fauna management requirements prior to clearing works - as a minimum, this should include the specifications listed on *Sheet 3* and acknowledge specific Council approval requirements.

PHASE 4 - Undertake Bulk Clearing

Undertake wholesale removal of vegetation once approved for removal by a qualified fauna spotter and all necessary permits are obtained. Clearing will occur in the direction outlined on *Sheet 7* of this VCFMP, and will be managed by the appointed fauna spotter-catcher to allow all fauna to move unimpeded towards retained vegetation on-site.

Vegetation clearing techniques:

- i. By utilising the most appropriate machinery and equipment during vegetation clearing, the probability of injury or death of wildlife during clearing can be significantly reduced or eliminated while still maintaining an efficient vegetation removal process.
- ii. Suggested techniques are as follows: (a) a vertical tree grab attachment on an excavator (30 tonne) can be used to pull entire trees in size up to 30-40cm diameter at a height measured at 1.3 metres above ground level and lay them down in a steady controlled fashion, allowing inspection by a fauna spotter-catcher (b) where large trees are too large for a vertical tree grab and have been identified, an elevated work platform or where practical, cherry picker should be used in conjunction with a chainsaw operator and fauna spotter-catcher. Alternatively, careful removal of hollow section from habitat tree and gentle lowering for inspection by fauna spotter-catcher (c) the use of bulldozers to clear vegetation is limited to vegetation that has been thoroughly inspected by a fauna spotter-catcher and is found to contain no fauna or potential habitat. Bulldozers are not to be used to push over large trees that contain hollows or other habitat features.

NOTE: Dogs are not permitted onsite at any time during construction. Construction works, including clearing, must occur between the hours of 6.00am and 6.00pm.

ACCESS AND STOCKPILING


Vegetation stockpiling locations are to be designated in easily accessible areas outside of TPZs. Indicative vegetation stockpiling locations have been allocated within the clearing area, allowing for material to be easily delivered and stored. These locations are subject to minor change, according to cut/fill activities and intended location for reuse.

Cleared vegetation free of weeds is to be reused on or off the project site. Recycling techniques include mulching, tub-grinding, wood chipping and salvage (e.g. custom milling). Trees with identified hollows should have the hollow section preserved and should be suitably mounted on nearby or adjacent suitable trees.


MAINTENANCE

After tree clearing works on site, an analysis of the vegetation's health and growth should be undertaken by the project arborist to determine specific maintenance needs. Follow up maintenance works should be carried out on retained vegetation where required. If conditioned in the approval– the project arborist may be required to submit a report to Council detailing the measures undertaken during the construction period and any further work required post this period.

Tree Protection Zone - Detail (not to scale)

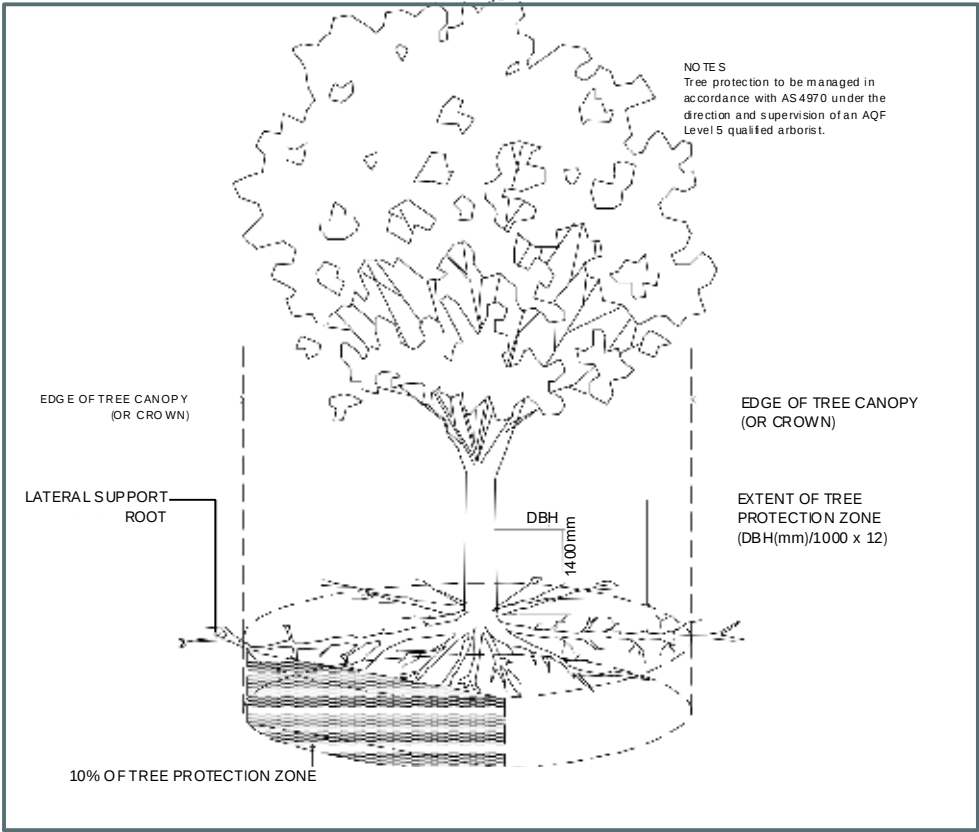

Tree Protection Fencing - Detail (not to scale)

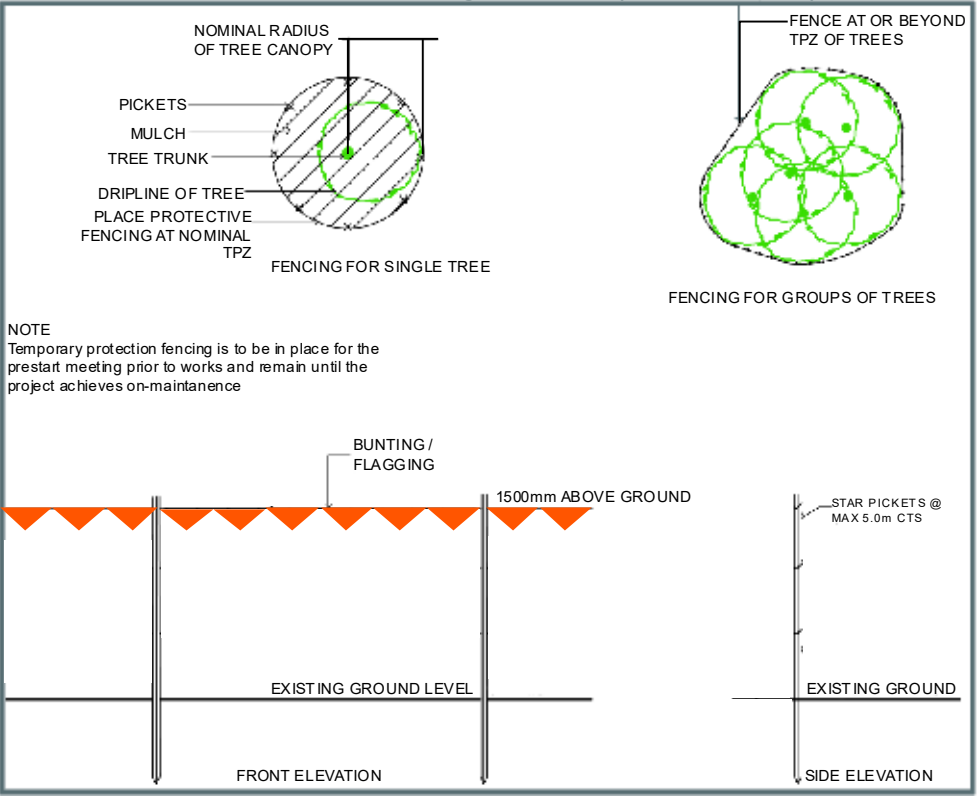

DISCLAIMER

DESIGNS DOCUMENTED ON THIS DRAWING ARE THE PROPERTY OF SAUNDERS HAVILL AND ARE NOT FOR REPRODUCTION OR USE IN WHOLE OR PART WITHOUT WRITTEN PERMISSION THESE PLANS HAVE BEEN PREPARED FOR THE EXCLUSIVE USE OF THE CLIENT. SAUNDERS HAVILL DO NOT ACCEPT RESPONSIBILITY FOR ANY USE OF OR RELIANCE UPON THE CONTEXTS OF THESE DRAWINGS BY ANY THIRD PARTY. CONFIRM ALL DIMENSIONS ON SITE AND CLARIFY ANY DISCREPANCIES PRIOR TO CONSTRUCTION.

References:

AS4970-2009 Protection of trees on development sites

AMENDMENTS

ISSUE	DATE	DESCRIPTION	DRAWN	CHECKED
A	4/08/2025	CLIENT DRAFT	TF	RM
B	22/09/25	RR UPDATE	TF	RM
C	14/11/2025	COUNCIL UPDATE	TF	AD

CLIENT

Coomera GA Pty Ltd

PROJECT

George Alexander Way, Coomera

DRAWING TITLE

VEGETATION CLEARING & FAUNA MANAGEMENT PLAN

DRAWING NO.

11241 E 02 VCFMP GAW C



George Alexander Way, Coomera

Vegetation Clearing and Fauna Management Plan - *Fauna Notes*

INTRODUCTION

The Fauna Management specification on this *VCFMP* is designed to protect native animals and control/manage impacts during the vegetation clearing works. Contextually, the site is located approximately 2.7 kilometres (km) south of Coomera centre and approximately 1.4 km west of the Pacific Motorway. The site is bound by George Alexander Way to the west, an approved development to the north, a similar large residential lot to the south and established residential community to the east. Fauna species observed across the site were mostly consistent with that observed in peri-urban environments and rural agistment properties. No threatened fauna species listed under the EPBC Act or NCA were observed during field survey, nor are they considered likely to occur on-site, attributable to the highly disturbed state of the environmental features on-site. The site contains potential habitat for Koala due to the presence of mature eucalypt trees. Indirect evidence of Koala was observed in the form of scats and scratch marks. The fauna management specifications and principles incorporated in this *VCFMP* apply generically to all native animals and focus on avoiding conflicts and incorporating measures to minimise disturbance. Compliance with this section of the *VCFMP* is compulsory and incorporates the use of expert consultants including a Fauna Spotter (holding a valid Wildlife Rehabilitation Permit issued by the Department of Environment, Tourism, Science and Innovation).

FAUNA IMPACTS

Clearing of vegetation provides an obvious source of impact to existing habitat and animal safety. More specifically the existing vegetation provides habitat, movement and protection opportunities for some fauna through both regrowth and canopy trees. These opportunities may be altered during and post vegetation clearing works. Potential impacts include:

CONSTRUCTION IMPACTS

- Direct removal of site vegetation
- Loss of habitat
- Noise, vibration and dust
- Erosion and sedimentation
- Threats associated with open cuts etc. and fauna entrapment
- Loss of food sources
- Excavation/compaction/changes in ground levels
- Altering hydrological flows
- Fragmentation of habitat

OPERATIONAL IMPACTS

- Weed introduction (garden escapees)
- Increased hydrology with increased hardstand
- Altering of run-off chemical and nutrient components (quality)
- Barriers to fauna movement
- Vehicles and pedestrian movement and trespass
- Introduction of domestic and predatory species

FAUNA MANAGEMENT SCHEDULE

1.0 Pre - Clearing				
Ref:	Management Item	Responsibility	Timing	Reporting
1.1	Temporary Fencing Prior to the commencement of works and to be inspected by the site Environmental Coordinator and/or Project Arborist—Delineate areas where vegetation is proposed to be retained with exclusion fencing to prevent accidental felling. Clearing is to be undertaken in accordance with AS 4970-2009 Protection of Trees on Development Sites. ▪ Fencing shall be fauna friendly ▪ No clearing, stockpiling, site access, earthworks, storage, etc. is to occur within the temporary protection fencing. ▪ Only approved weed management works to occur within the temporary protection fencing ▪ Fencing to be reinstated immediately if damaged or knocked down, any damage to retained trees to be immediately reported to Project Arborist. ▪ Fencing to remain until the completion of all site works.	Site Supervisor	Prior to the commencement of clearing	Inspected by Council and Project Arborist
1.2	Contractor Education & Awareness All site contractors and subcontractors will be made aware of their responsibilities to protect native fauna. The Fauna Management notes on this VCFMP are provided as a working document to assist on-site management and protection of native animals. This generally will form part of education and training on a broader work place health and safety but as a minimum will include: ▪ Copy of VCFMP kept on-site (Site Office). ▪ General education and awareness notification of contractors and sub-contractors involved in activities potentially impacting native animals as part of site induction – contractors must know the location of the VCFMP, key phone numbers and who to report to if they breach the VCFMP. ▪ A list of relevant contact phone numbers as listed on these drawings is kept in a visible and accessible location in the site office.	Site Supervisor / The Proponent	Prior to the commencement of clearing and as part of the site induction for new staff and sub-contractors	Site Supervisor
2.0 Vegetation Clearing				
2.1	Spotter / Relocator Immediately prior to the commencement of clearing of native vegetation a daily visual inspection of the area must be carried out by a qualified fauna spotter-catcher holding a valid Rehabilitation Permit. Furthermore, the fauna spotter-catcher is to be present on site during all clearing operations to supervise and direct clearing works, and to respond to any situations that may arise in relation to fauna. In the event of an animal being located, a suitable buffer area (as determined by the fauna spotter-catcher) should be established around the animal's location that excludes machinery until it has relocated at its own accord (usually overnight). If an animal requires relocating this must be undertaken by a suitable qualified fauna expert recognized by the Department of Environment, Tourism, Science and Innovation. For some fauna, specific permit requirements may apply. If vegetation is left stockpiled for more than 24 hours or overnight, the fauna spotter-catcher must inspect the vegetation prior to chipping or removal from site. The Fauna Spotter-catcher will manage the care of any injured or orphaned wildlife (e.g. veterinary attention or delivery to a wildlife carer). Any native fauna listed as a threatened species under the Nature Conservation (Animals) Regulation 2020 that are injured or orphaned by the development process, must be reported to the Department of Environment, Tourism, Science and Innovation (1300 130 372). Any other injured or orphaned fauna must be reported through the Rehabilitation Permit return process by the Fauna Spotter-catcher. The Site Supervisor is responsible for the safe management of site fauna and implementation of these specific fauna requirements.	Site Supervisor	Prior to the commencement, and during clearing	Inspected by the Fauna Spotter-catcher
2.2	Specific Koala Management Notes A Koala/Fauna spotter-catcher is a person who holds a valid Rehabilitation Permit from the relevant State Government Agency, and has either a tertiary qualification in Biology or Zoology, or who is demonstrably experienced in the identification and location of Koalas in their natural habitat. For example, a koala keeper employed by a licensed Wildlife exhibitor (i.e. a zoo) may be capable of demonstrating competence in locating Koala's. Prior to the commencement and during felling operations, it is the responsibility of the Koala spotter to be present at the site of felling operations identify any tree at the site within which a Koala is present, as well as any tree that has a crown which is intermeshed or overlapping with such a tree; and advise the person who is authorised to conduct the felling operation, or that persons' representative, of the precise location of each such tree Management Item.	Site Supervisor	Prior to the commencement, and during clearing	Inspected by the Fauna Spotter-catcher
2.3	Clearing Pattern / Fauna Flushing Clearing occurs once the fauna spotter-catcher gives sign off the site is clear of all native species and all necessary permits are obtained. The intended clearing direction is south towards the designated environmental management areas on-site. Clearing direction is subject to amendment by the fauna spotter-catcher. At the completion of operational works, and prior to the sealing of survey plans for the relevant stage, the fauna spotter-catcher must provide certification to Council officers that all works were undertaken in accordance with these fauna management requirements and specific Council requirements.	Site Supervisor	Prior to the commencement, and during clearing	Inspected by the Fauna Spotter-catcher
2.4	Specific Habitat Tree Notes Where possible, clearing of habitat trees is to be avoided during late winter and spring (typically July – October) when many native birds are actively nesting/have young in nests and arboreal mammals have dependent and/or pouch young.	Site Supervisor	Prior to the commencement, and during clearing	Inspected by the Fauna Spotter-catcher

DISCLAIMER

DESIGNS DOCUMENTED ON THIS DRAWING ARE THE PROPERTY OF SAUNDERS HAVILL AND ARE NOT FOR REPRODUCTION OR USE IN WHOLE OR PART WITHOUT WRITTEN PERMISSION THESE PLANS HAVE BEEN PREPARED FOR THE EXCLUSIVE USE OF THE CLIENT. SAUNDERS HAVILL DO NOT ACCEPT RESPONSIBILITY FOR ANY USE OF OR RELIANCE UPON THE CONTENTS OF THESE DRAWINGS BY ANY THIRD PARTY. CONFIRM ALL DIMENSIONS ON SITE AND CLARIFY ANY DISCREPANCIES PRIOR TO CONSTRUCTION.

References:

AS4970-2009 Protection of trees on development sites

AMENDMENTS

ISSUE	DATE	DESCRIPTION	DRAWN	CHECKED
A	4/08/2025	CLIENT DRAFT	TF	RM
B	22/09/25	RR UPDATE	TF	RM
C	14/11/2025	COUNCIL UPDATE	TF	AD

CLIENT

Coomera GA Pty Ltd

PROJECT

George Alexander Way, Coomera

DRAWING TITLE

VEGETATION CLEARING & FAUNA MANAGEMENT PLAN


DRAWING NO.

11241 E 03 VCFMP GAW C



George Alexander Way, Coomera

Vegetation Clearing and Fauna Management Plan - *Clearing Area*

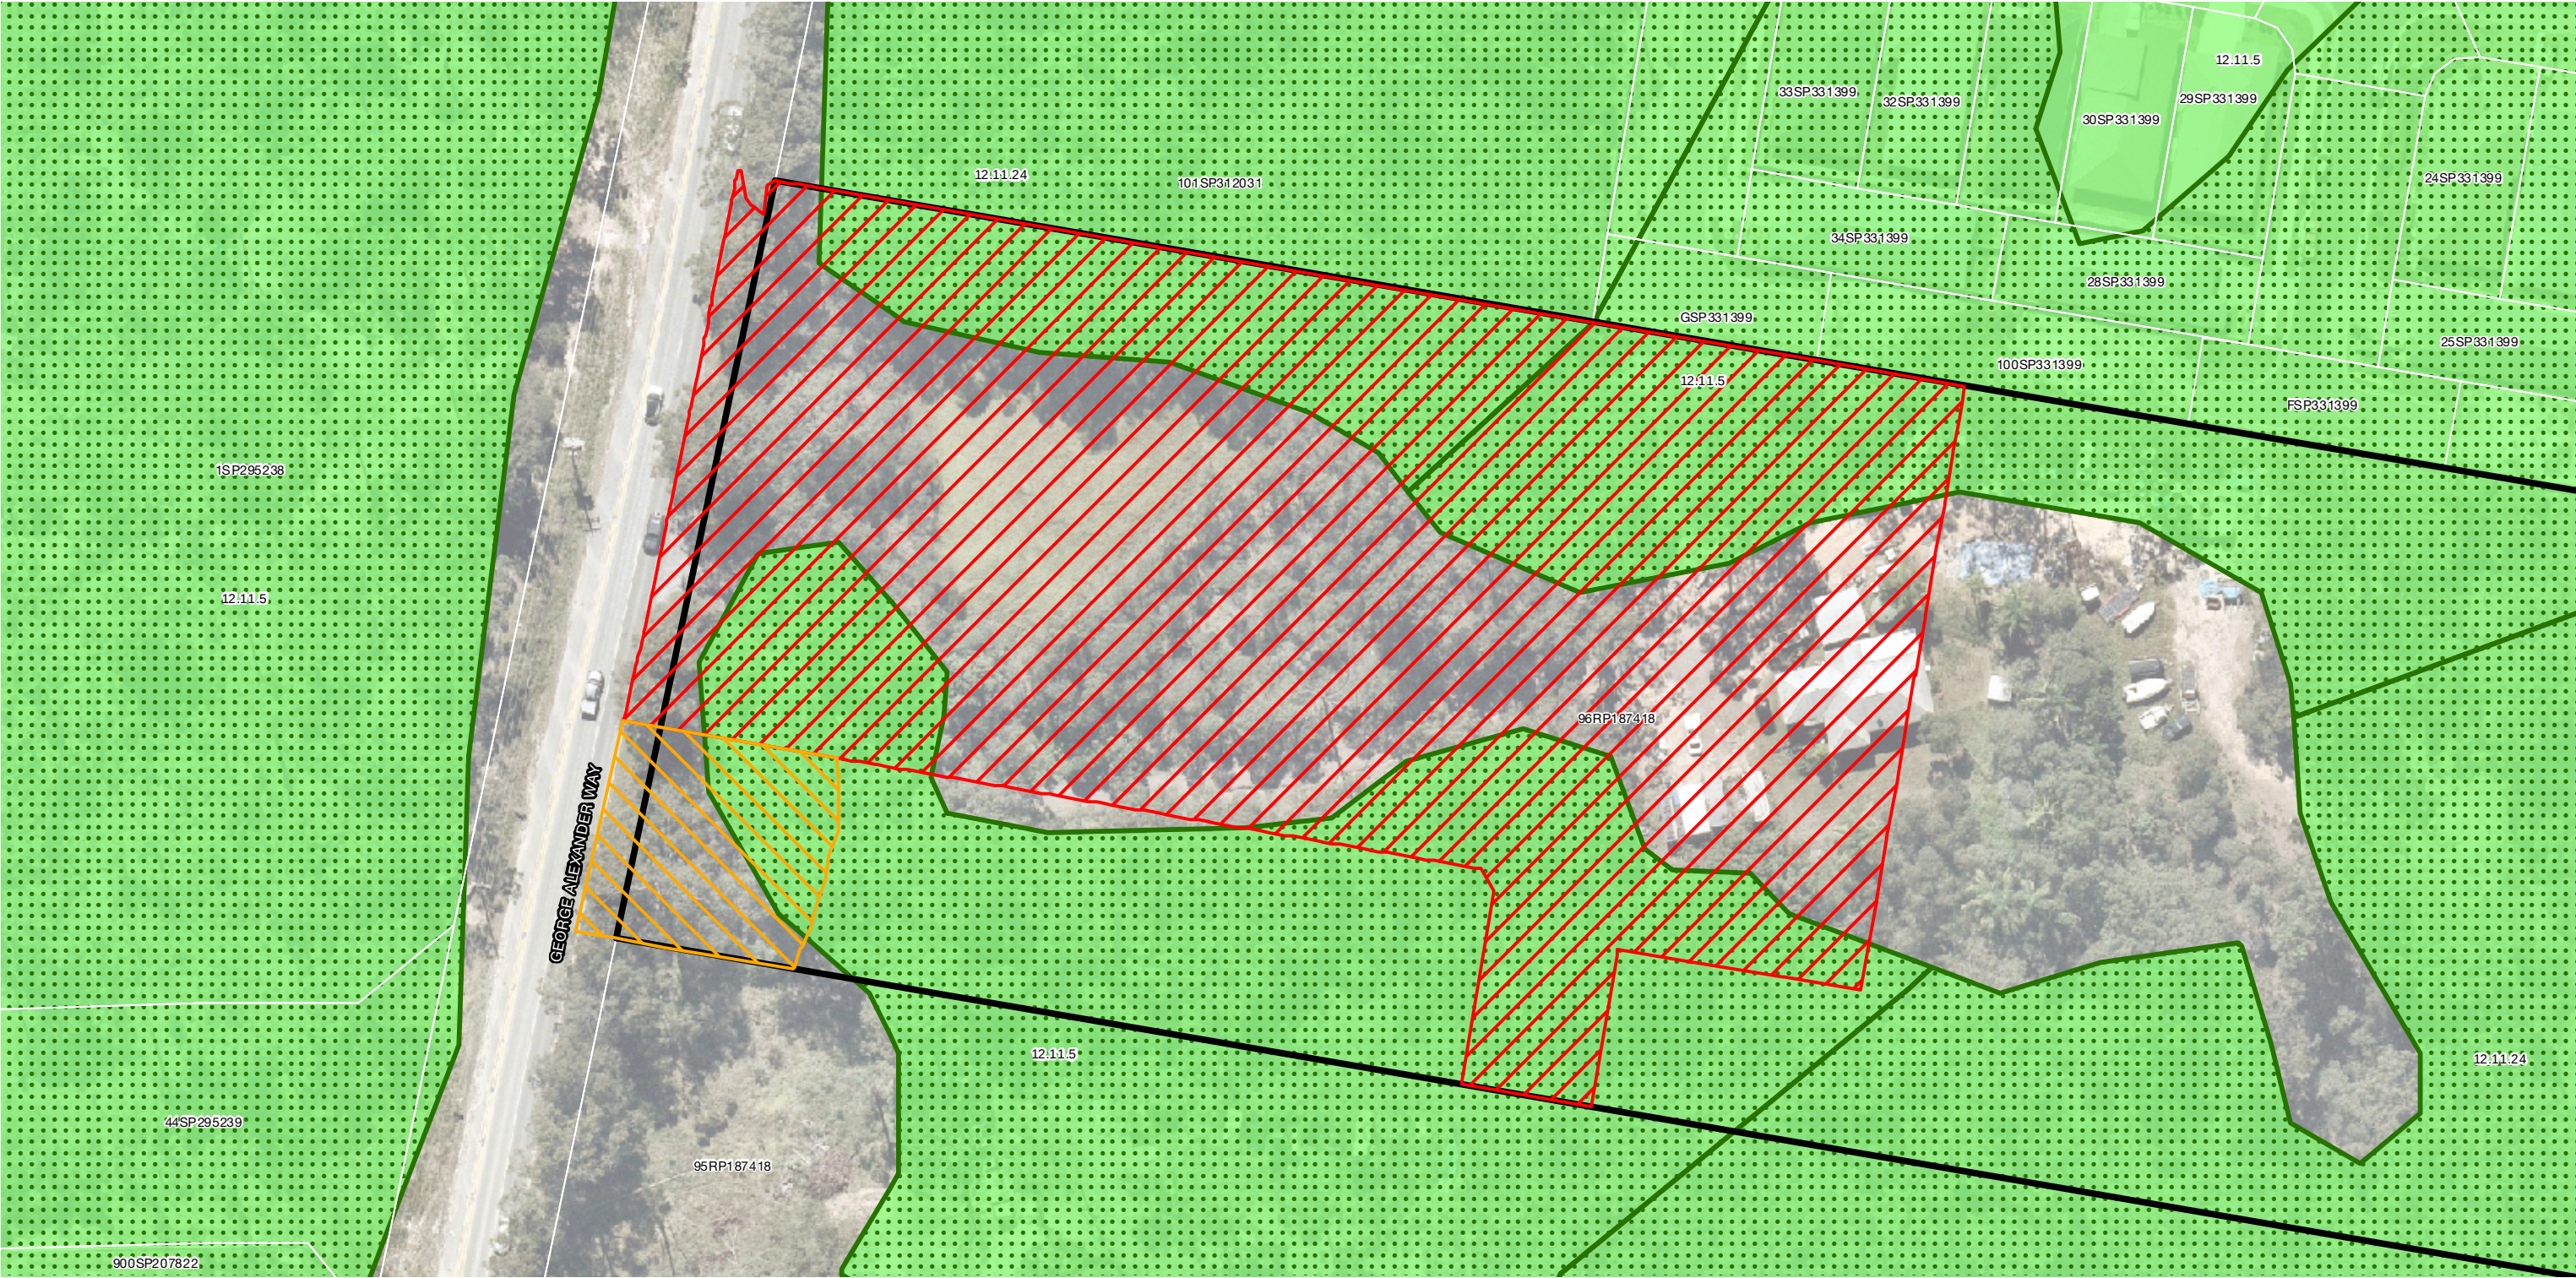

LEGEND

- Qld DCDB
- Site DCDB
- Vegetation clearing area [1.16 ha]
- Vegetation clearing area as part of road resumption only [0.08 ha]
- Koala Habitat Areas
- Vegetation Management Regional Ecosystems
- Category A or B area that is a least concern regional ecosystem

NOTE: Clearing is to occur as per the approved VCFMP clearing extent boundaries.

AMENDMENTS		DESCRIPTION	DRAWN	CHECKED
ISSUE	DATE			
A	4/08/2025	CLIENT DRAFT	TF	RM
B	22/09/25	RR UPDATE	TF	RM
C	14/11/2025	CO UNCIL UPDATE	TF	AD

CLIENT
Coomera GA Pty Ltd

PROJECT
George Alexander Way, Coomera


DRAWING TITLE
VEGETATION CLEARING &
FAUNA MANAGEMENT PLAN

DRAWING NO.
11241 E 04 VCFMP GAW C



George Alexander Way, Coomera

Vegetation Clearing and Fauna Management Plan - Detail Sheet

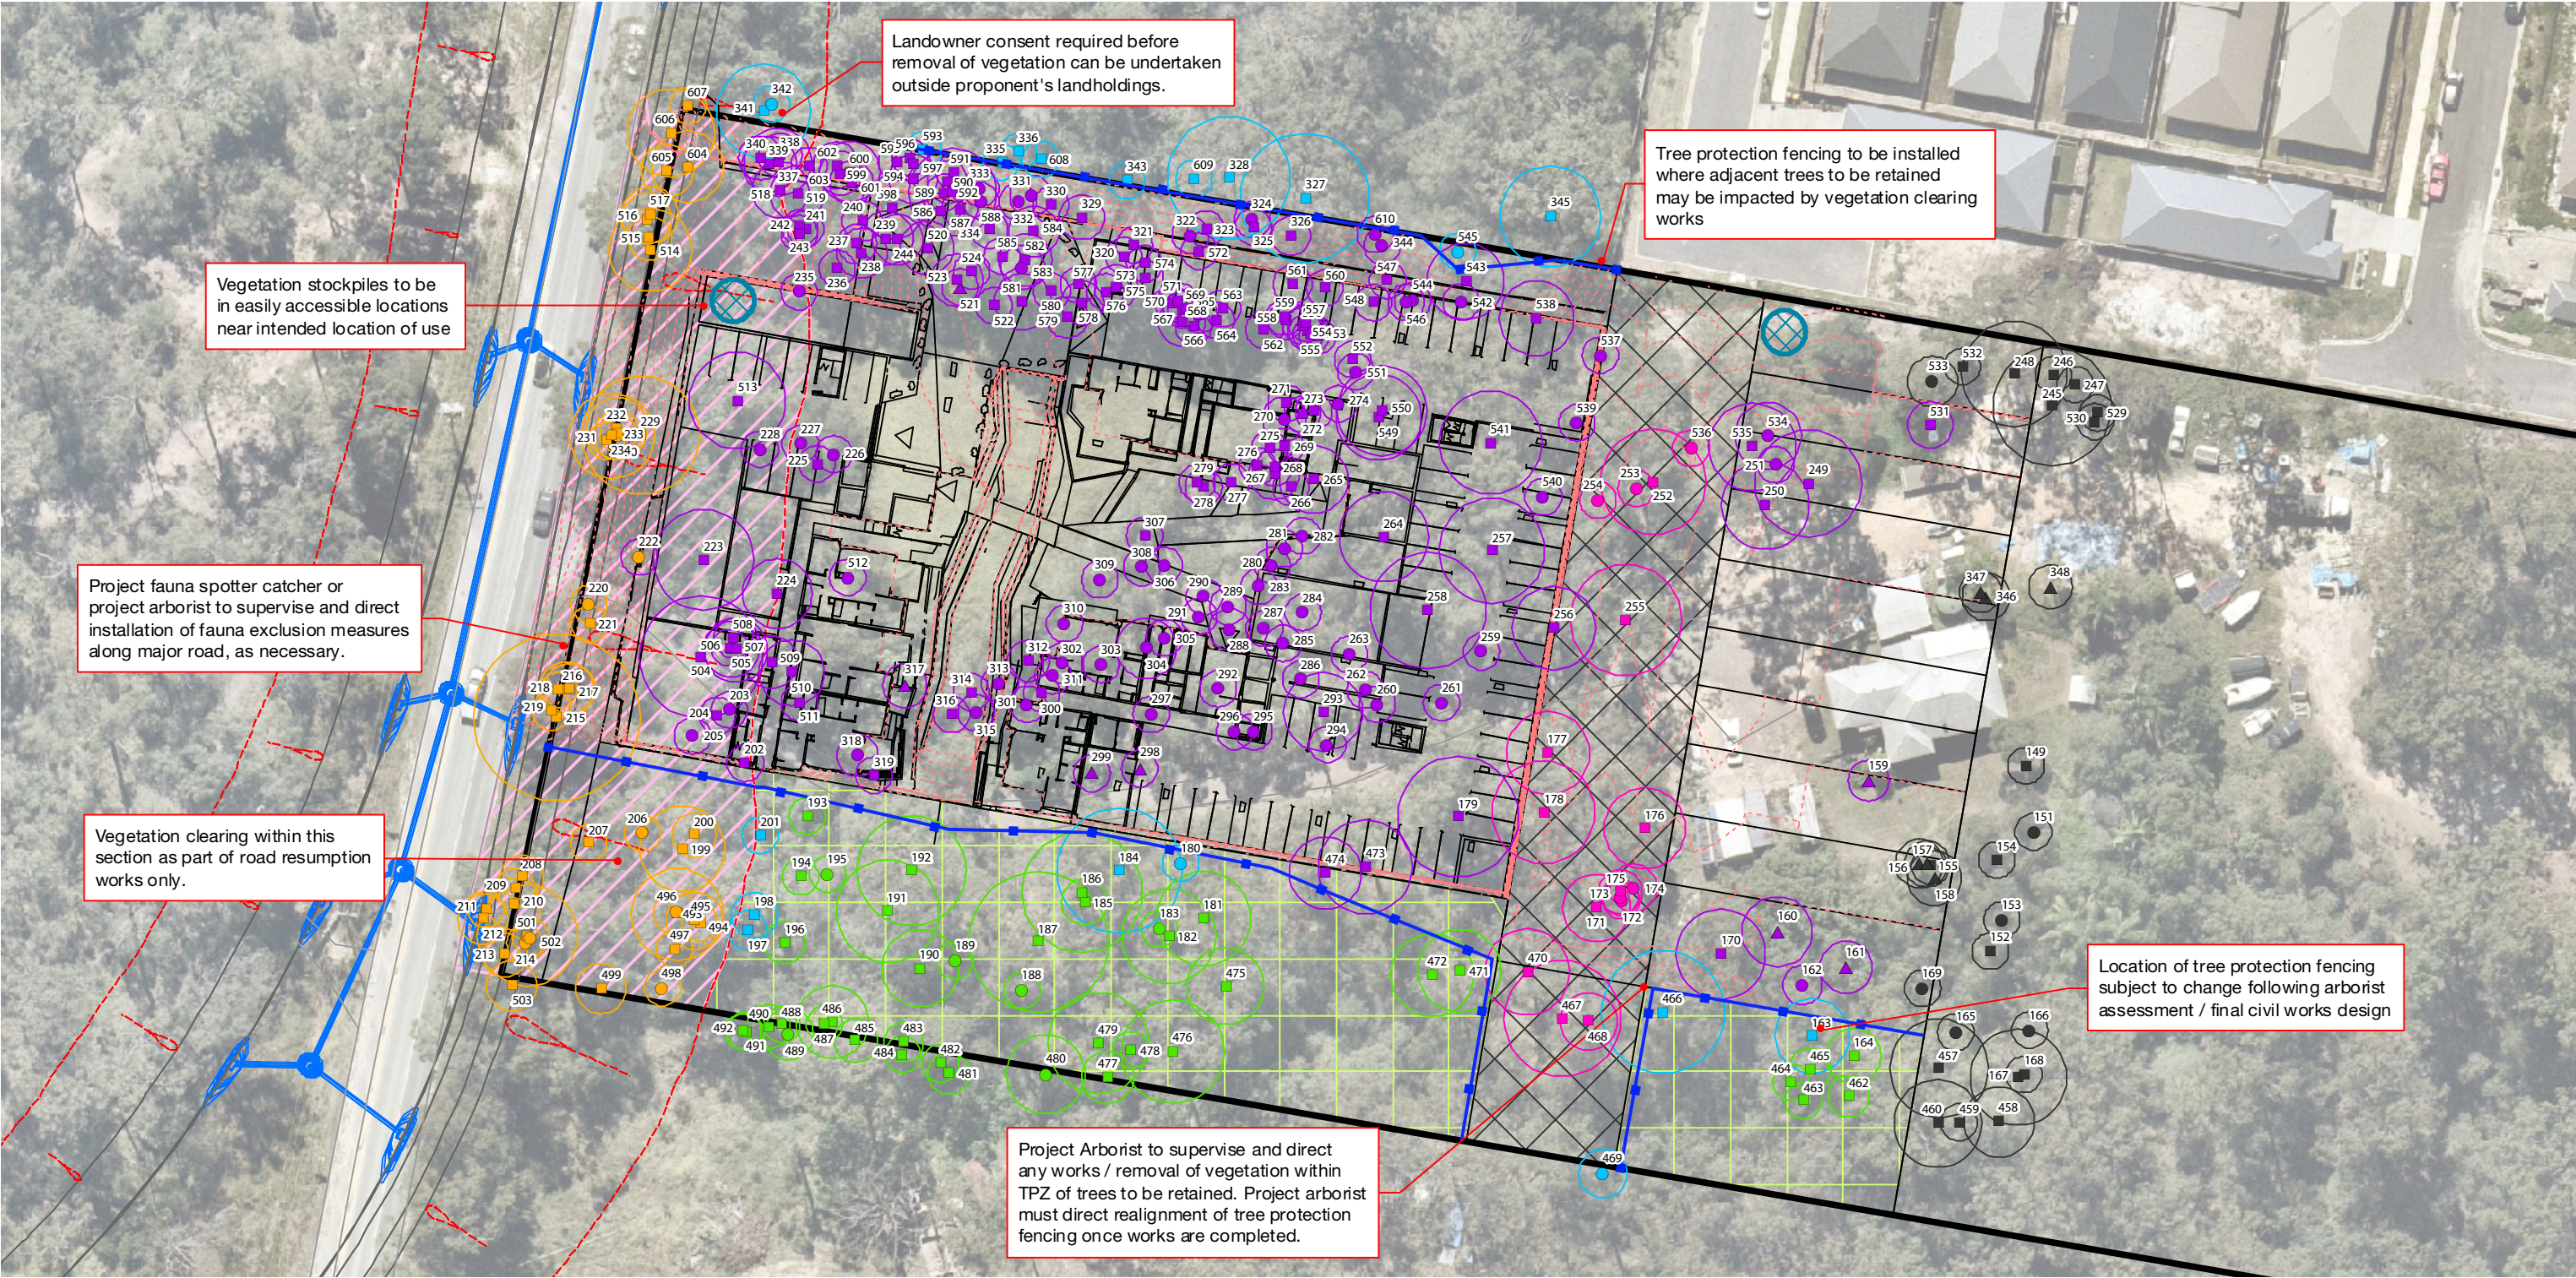

LEGEND

GPS Tree Plot (w/ TPZ)

- Tree to retain within future environmental management area
- Tree to remove subject to arborist assessment and/or landowner consent

Tree to remove as part of this application

- Tree to remove as part of future internal road works

Tree to remove as part of road resumption works (landowner consent required)

- Tree approved for removal under separate application

Native Status

- Non-juvenile Koala Habitat Tree
- Native Tree
- Introduced Species/Environmental Weed

Concept Layout (indicative)

- Concept Layout Design
- Concept Road Design
- Proposed Contours (indicative)

Future Road Extent

- Future Environmental Management Area

State Road Design (indicative)

- Road and Footpath Design
- Stormwater Design
- Earthworks Batters and Ticks


Extent of clearing for state road resumption

- Tree protection fencing
- Vegetation stockpile (indicative location)



George Alexander Way, Coomera

Vegetation Clearing and Fauna Management Plan - *Vegetation Clearing Direction*

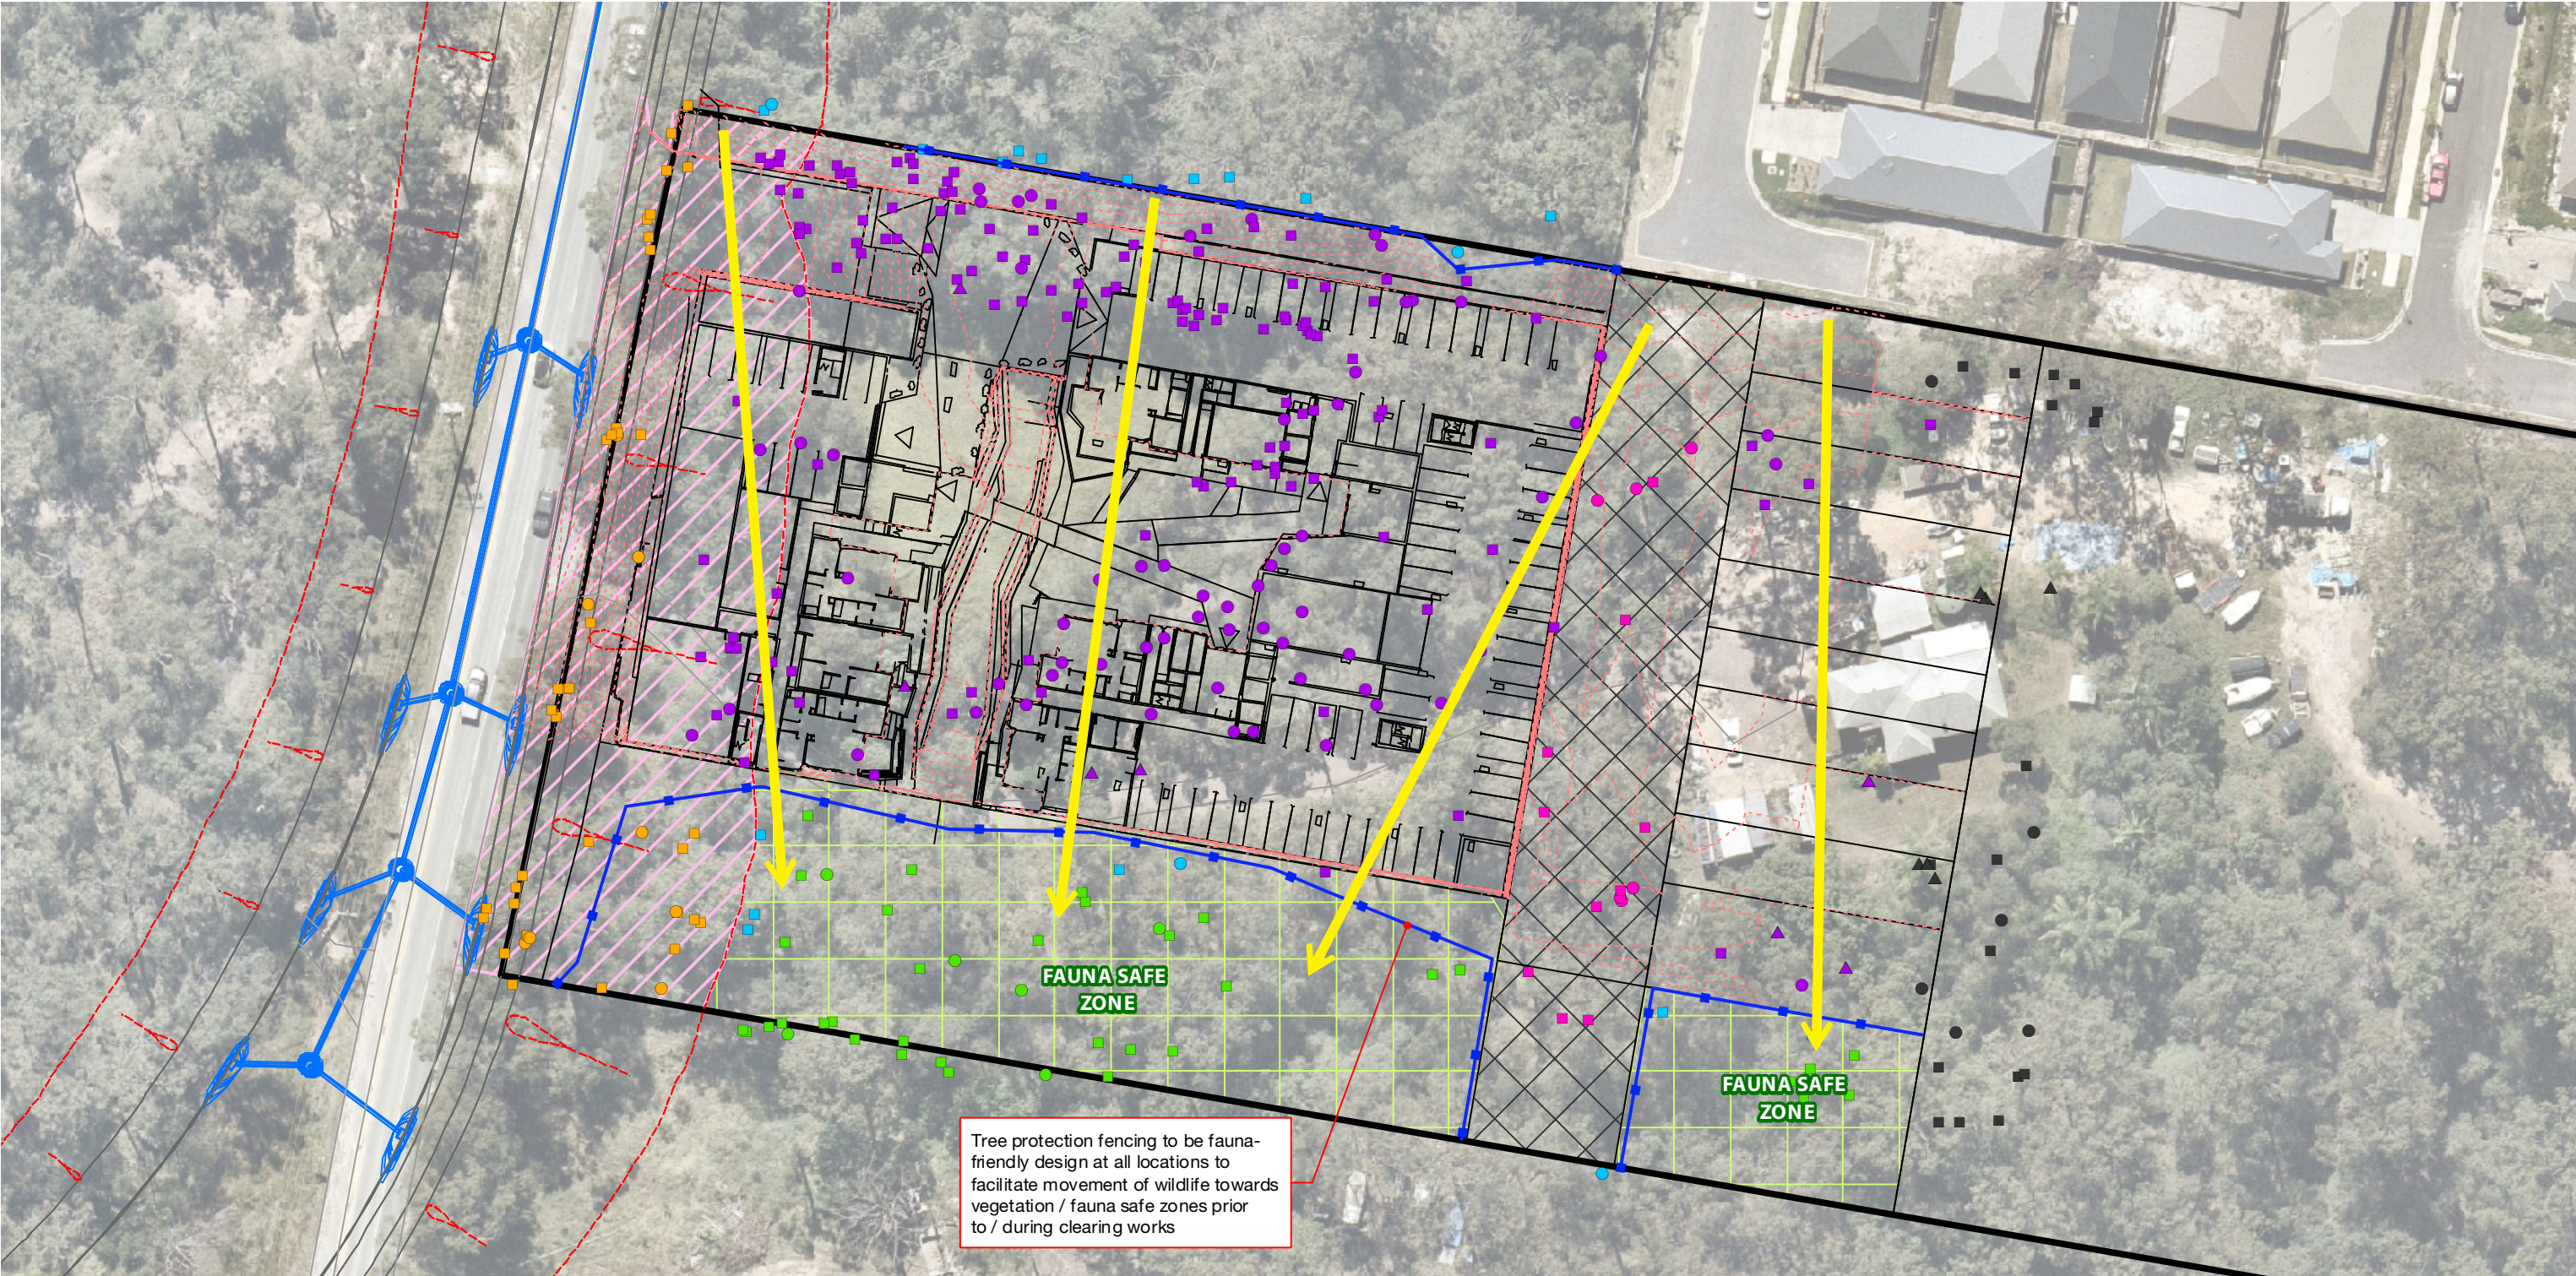

LEGEND

GPS Tree Plot

- Tree to retain within future environmental management area
- Tree to remove subject to arborist assessment and/or landowner consent
- Tree to remove as part of this application

Native Status

- Non-juvenile Koala Habitat Tree
- Native Tree
- Introduced Species/Environmental Weed

Concept Layout (indicative)

- Concept Layout Design
- Concept Road Design
- Proposed Contours (indicative)

Future Road Extent

Future Environmental Management Area

State Road Design (indicative)

- Road and Footpath Design
- Stormwater Design
- Earthworks Batters and Ticks

Extent of clearing for state road resumption

Tree protection fencing

Clearing direction (indicative)

Appendix 1. GAW VCFMP Tree Schedule (C) - J11241 George Alexander Way, Coomera (Coomera GA Pty Ltd) Date: 2025/11/14																															
Specimen Details											Canopy Condition Details						Trunk Condition Details					Fauna Details and Habitat Value						Additional Details			
Tree ID	Botanical Name	Common Name	Trunk DBH (mm)	Additional Trunks DBH (mm)	Total DBH (mm) [AS 4970-2009]	Trunk Circumference (cm) [AS 4970-2009]	Height (m)	Spread (m)	Tree Protection Zone (m)	Structural Root Zone (m)	Canopy Form	Spreading	Thinning	Die-Back	Epicormic Growth	Lopped	Canopy Health	Leaning	Vines	Trunk Damage	Fire Damage	Trunk Health	Scats	Scratches	Hollows	Nest	Termite Nest	Habitat Value	Retention	Native Status	Additional Notes
149	<i>Eucalyptus microcorys</i>	Tallowwood	140		140	44	6.0	3.0	2.0	1.4	Regular	-	-	-	-	-	Typical	-	-	-	-	Typical	-	-	-	-	-	-	Approved for removal under separate application	Non-juvenile Koala Habitat Tree	-
151	<i>Acacia concurens</i>	Black Wattle	110		110	35	5.0	3.0	2.0	1.3	Regular	-	-	-	-	-	Typical	-	-	-	-	Typical	-	-	-	-	-	-	Approved for removal under separate application	Native Tree	-
152	<i>Corymbia citriodora</i>	Spotted Gum	100		100	31	5.0	2.0	2.0	1.3	Regular	-	-	-	-	-	Typical	-	-	-	-	Typical	-	-	-	-	-	-	Approved for removal under separate application	Non-juvenile Koala Habitat Tree	-
153	<i>Acacia concurens</i>	Black Wattle	100		100	31	5.0	3.0	2.0	1.3	Regular	-	-	-	-	-	Typical	-	-	-	-	Typical	-	-	-	-	-	-	Approved for removal under separate application	Native Tree	-
154	<i>Corymbia citriodora</i>	Spotted Gum	100		100	31	6.0	2.0	2.0	1.3	Regular	-	-	-	-	-	Typical	-	-	-	-	Typical	-	-	-	-	-	-	Approved for removal under separate application	Non-juvenile Koala Habitat Tree	-
155	<i>Corymbia citriodora</i>	Spotted Gum	110		110	35	7.0	3.0	2.0	1.3	Regular	-	-	-	-	-	Typical	-	-	-	-	Typical	-	-	-	-	-	-	Approved for removal under separate application	Non-juvenile Koala Habitat Tree	-
156	<i>Syagrus romanzoffiana</i>	Cocos Palm	220		220	69	7.0	4.0	2.6	1.8	Regular	-	-	-	-	-	Typical	-	-	-	-	Typical	-	-	-	-	-	-	Approved for removal under separate application	Environmental Weed	-
157	<i>Syagrus romanzoffiana</i>	Cocos Palm	210		210	66	7.0	4.0	2.5	1.7	Regular	-	-	-	-	-	Typical	-	-	-	-	Typical	-	-	-	-	-	-	Approved for removal under separate application	Environmental Weed	-
158	<i>Syagrus romanzoffiana</i>	Cocos Palm	250		250	79	8.0	5.0	3.0	1.8	Regular	-	-	-	-	-	Typical	-	-	-	-	Typical	-	-	-	-	-	-	Approved for removal under separate application	Environmental Weed	-
159	<i>Solanum mauritianum</i>	Wild Tobacco	130	100, 90	187	59	4.0	4.0	2.2	1.6	Regular	-	-	-	-	-	Typical	-	-	-	-	Typical	-	-	-	-	-	-	Remove as part of this application	Environmental Weed	-
160	<i>Corymbia torelliana</i>	Cadaghi	320		320	101	8.0	7.0	3.8	2.1	Regular	-	-	-	-	-	Typical	-	-	-	-	Typical	-	-	-	-	-	-	Remove as part of this application	Environmental Weed	-
161	<i>Corymbia torelliana</i>	Cadaghi	240		240	75	7.0	6.0	2.9	1.8	Regular	-	-	-	-	-	Typical	-	-	-	-	Typical	-	-	-	-	-	-	Remove as part of this application	Environmental Weed	-
162	<i>Acacia concurens</i>	Black Wattle	180		180	57	7.0	4.0	2.2	1.6	One-sided	-	-	-	-	-	Typical	-	-	-	-	Typical	-	-	-	-	-	-	Remove as part of this application	Native Tree	-
163	<i>Corymbia citriodora</i>	Spotted Gum	340		340	107	18.0	10.0	4.1	2.1	Regular	-	-	-	-	-	Typical	-	-	-	-	Typical	-	Old	-	-	-	-	Retention subject to arborist assessment	Non-juvenile Koala Habitat Tree	-
164	<i>Eucalyptus propinqua</i>	Small-fruited Grey Gum	250		250	79	16.0	6.0	3.0	1.8	Regular	-	-	-	-	-	Typical	-	-	-	-	Typical	-	Old	-	-	-	-	Retain within future environmental management area	Non-juvenile Koala Habitat Tree	-
165	<i>Acacia concurens</i>	Black Wattle	120		120	38	4.0	3.0	2.0	1.4	Regular	-	-	-	-	-	Typical	-	-	-	-	Typical	-	-	-	-	-	-	Approved for removal under separate application	Native Tree	-
166	<i>Acacia concurens</i>	Black Wattle	130		130	41	5.0	3.0	2.0	1.4	Regular	-	-	-	-	-	Typical	Minor	-	-	-	Typical	-	-	-	-	-	-	Approved for removal under separate application	Native Tree	-
167	<i>Eucalyptus carnea</i>	Broad-leaved White Mahogany	440		440	138	16.0	6.0	5.3	2.3	Irregular	-	-	Die-back	-	-	Poor	-	-	-	-	Typical	-	-	-	-	-	-	Approved for removal under separate application	Non-juvenile Koala Habitat Tree	-
168	<i>Corymbia citriodora</i>	Spotted Gum	100		100	31	5.0	3.0	2.0	1.3	Regular	-	-	-	-	-	Typical	-	-	-	-	Typical	-	-	-	-	-	-	Approved for removal under separate application	Non-juvenile Koala Habitat Tree	-
169	<i>Acacia concurens</i>	Black Wattle	160		160	50	6.0	4.0	2.0	1.5	Regular	-	-	-	-	-	Typical	-	-	-	-	Typical	-	-	-	-	-	-	Approved for removal under separate application	Native Tree	-
170	<i>Eucalyptus fibrosa</i>	Broad-leaved Red Ironbark	410		410	129	16.0	7.0	4.9	2.3	Regular	-	-	-	-	-	Typical	-	-	-	-	Typical	-	-	-	-	Termite nest	-	Remove as part of this application	Non-juvenile Koala Habitat Tree	-
171	<i>Corymbia intermedia</i>	Pink Bloodwood	310		310	97	18.0	6.0	3.7	2.0	Regular	-	-	-	-	-	Typical	-	-	-	-	Typical	-	-	-	-	-	-	Remove as part of this application as part of future internal road works	Non-juvenile Koala Habitat Tree	-
172	<i>Acacia disparima</i>	Hickory Wattle	130		130	41	5.0	3.0	2.0	1.4	Regular	-	-	-	-	-	Typical	-	-	-	-	Typical	-	-	-	-	-	-	Remove as part of this application as part of future internal road works	Native Tree	-
173	<i>Acacia disparima</i>	Hickory Wattle	120	100	156	49	5.0	4.0	2.0	1.5	Regular	-	-	-	-	-	Typical	-	-	-	-	Typical	-	-	-	-	-	-	Remove as part of this application as part of future internal road works	Native Tree	-
174	<i>Acacia disparima</i>	Hickory Wattle	150	130, 90	218	68	6.0	4.0	2.6	1.7	Regular	-	-	-	-	-	Typical	-	-	-	-	Typical	-	-	-	-	-	-	Remove as part of this application as part of future internal road works	Native Tree	-
175	<i>Eucalyptus fibrosa</i>	Broad-leaved Red Ironbark	200		200	63	14.0	6.0	2.4	1.7	Regular	-	-	-	-	-	Typical	-	-	-	-	Typical	-	-	-	-	-	-	Remove as part of this application as part of future internal road works	Non-juvenile Koala Habitat Tree	-
176	<i>Eucalyptus fibrosa</i>	Broad-leaved Red Ironbark	370		370	116	21.0	8.0	4.4	2.2	Regular	-	-	-	-	-	Typical	-	-	-	-	Typical	-	-	-	-	-	-	Remove as part of this application as part of future internal road works	Non-juvenile Koala Habitat Tree	-
177	<i>Corymbia citriodora</i>	Spotted Gum	380		380	119	23.0	10.0	4.6	2.2	Regular	-	-	-	-	-	Typical	-	-	-	-	Typical	-	-	-	-	-	-	Remove as part of this application as part of future internal road works	Non-juvenile Koala Habitat Tree	-
178	<i>Corymbia citriodora</i>	Spotted Gum	470		470	148	25.0	14.0	5.6	2.4	Regular	-	-	-	-	-	Typical	-	-	-	-	Typical	-	-	-	-	-	-	Remove as part of this application as part of future internal road works	Non-juvenile Koala Habitat Tree	-
179	<i>Eucalyptus fibrosa</i>	Broad-leaved Red Ironbark	550		550	173	22.0	10.0	6.6	2.6	Regular	-	-	-	-	-	Typical	-	-	-	-	Typical	-	-	-	-	-	-	Remove as part of this application	Non-juvenile Koala Habitat Tree	-
180	<i>Acacia concurens</i>	Black Wattle	160		160	50	6.0	3.0	2.0	1.5	Regular	-	-	-	-	-	Typical	-	-	-	-	Typical	-	-	-	-	-	-	Retention subject to arborist assessment	Native Tree	-
181	<i>Corymbia citriodora</i>	Spotted Gum	430		430	135	25.0	14.0	5.2	2.3	Regular	-	-	-	-	-	Typical	-	-	-	-	Typical	-	-	-	-	-	-	Retain within future environmental management area	Non-juvenile Koala Habitat Tree	-
182	<i>Eucalyptus fibrosa</i>	Broad-leaved Red Ironbark	430		430	135	26.0	12.0	5.2	2.3	Regular	-	-	-	-	-	Typical	-	-	-	-</										

Specimen Details											Canopy Condition Details							Trunk Condition Details					Fauna Details and Habitat Value						Additional Details			
Tree ID	Botanical Name	Common Name	Trunk DBH (mm)	Additional Trunks DBH (mm)	Total DBH (mm) [AS 4970-2009]	Trunk Circumference (cm) [AS 4970-2009]	Height (m)	Spread (m)	Tree Protection Zone (m)	Structural Root Zone (m)	Canopy Form	Spreading	Thinning	Die-Back	Epicormic Growth	Lopped	Canopy Health	Leaning	Vines	Trunk Damage	Fire Damage	Trunk Health	Scats	Scratches	Hollows	Nest	Termite Nest	Habitat Value	Retention	Native Status	Additional Notes	
212	<i>Corymbia intermedia</i>	Pink Bloodwood	230		230	72	8.0	5.0	2.8	1.8	Regular	-	-	-	-	-	Typical	-	-	-	-	Typical	-	-	-	-	-	-	Remove as part of road resumption works	Non-juvenile Koala Habitat Tree	-	
213	<i>Corymbia citriodora</i>	Spotted Gum	200		200	63	10.0	5.0	2.4	1.7	Regular	-	-	-	-	-	Typical	-	-	-	-	Typical	-	-	-	-	-	-	Remove as part of road resumption works	Non-juvenile Koala Habitat Tree	-	
214	<i>Acacia concurens</i>	Black Wattle	100		100	31	6.0	3.0	2.0	1.3	Regular	-	-	-	-	-	Poor	-	-	-	-	Typical	-	-	-	-	-	-	Remove as part of road resumption works	Native Tree	-	
215	<i>Eucalyptus acmenoides</i>	White Mahogany	760		760	239	26.0	12.0	9.1	2.9	Regular	-	-	-	-	-	Typical	-	-	-	-	Typical	-	-	Large	-	-	-	Remove as part of road resumption works	Non-juvenile Koala Habitat Tree	-	
216	<i>Eucalyptus acmenoides</i>	White Mahogany	250		250	79	8.0	4.0	3.0	1.8	Regular	-	-	-	-	-	Typical	-	-	-	-	Typical	-	-	-	-	-	-	Remove as part of road resumption works	Non-juvenile Koala Habitat Tree	-	
217	<i>Eucalyptus siderophloia</i>	Northern Grey Ironbark	230		230	72	8.0	4.0	2.8	1.8	Regular	-	-	-	-	-	Typical	-	-	-	-	Typical	-	-	-	-	-	-	Remove as part of road resumption works	Non-juvenile Koala Habitat Tree	-	
218	<i>Eucalyptus acmenoides</i>	White Mahogany	160		160	50	7.0	4.0	2.0	1.5	One-sided	-	-	-	-	-	Typical	-	-	-	-	Typical	-	-	-	-	-	-	Remove as part of road resumption works	Non-juvenile Koala Habitat Tree	-	
219	<i>Eucalyptus siderophloia</i>	Northern Grey Ironbark	180		180	57	9.0	4.0	2.2	1.6	Regular	-	-	-	-	-	Typical	-	-	-	-	Typical	-	-	-	-	Termite nest	-	Remove as part of road resumption works	Non-juvenile Koala Habitat Tree	-	
220	<i>Acacia concurens</i>	Black Wattle	100		100	31	4.0	3.0	2.0	1.3	Regular	-	-	-	-	-	Typical	-	-	-	-	Typical	-	-	-	-	-	-	Remove as part of road resumption works	Native Tree	-	
221	<i>Corymbia intermedia</i>	Pink Bloodwood	100		100	31	5.0	1.0	2.0	1.3	Regular	-	-	-	-	-	Typical	-	-	-	-	Typical	-	-	-	-	-	-	Remove as part of road resumption works	Non-juvenile Koala Habitat Tree	-	
222	<i>Acacia concurens</i>	Black Wattle	100		100	31	4.0	2.0	2.0	1.3	Regular	-	-	-	-	-	Typical	-	-	-	-	Typical	-	-	-	-	-	-	Remove as part of road resumption works	Native Tree	-	
223	<i>Eucalyptus propinqua</i>	Small-fruited Grey Gum	460		460	145	22.0	8.0	5.5	2.4	Regular	-	-	-	-	-	Typical	-	-	-	-	Typical	-	Old	-	-	-	-	Remove as part of this application	Non-juvenile Koala Habitat Tree	-	
224	<i>Eucalyptus acmenoides</i>	White Mahogany	260	180	316	99	8.0	5.0	3.8	2.0	Regular	-	-	-	-	-	Typical	-	-	-	-	Typical	-	-	-	-	-	-	Remove as part of this application	Non-juvenile Koala Habitat Tree	-	
225	<i>Melaleuca quinquenervia</i>	Broad-leaved Paperbark	140		140	44	6.0	3.0	2.0	1.4	Regular	-	-	-	-	-	Typical	-	-	-	-	Typical	-	-	-	-	-	-	Remove as part of this application	Non-juvenile Koala Habitat Tree	-	
226	<i>Allocasuarina littoralis</i>	Black She-oak	130		130	41	4.0	2.0	2.0	1.4	Regular	-	-	-	-	-	Typical	-	-	-	-	Typical	-	-	-	-	-	-	Remove as part of this application	Native Tree	-	
227	<i>Allocasuarina littoralis</i>	Black She-oak	100		100	31	4.0	3.0	2.0	1.3	Regular	-	-	-	-	-	Typical	-	-	-	-	Typical	-	-	-	-	-	-	Remove as part of this application	Native Tree	-	
228	<i>Allocasuarina littoralis</i>	Black She-oak	100	90	135	42	5.0	3.0	2.0	1.4	Regular	-	-	-	-	-	Typical	-	-	-	-	Typical	-	-	-	-	-	-	Remove as part of this application	Native Tree	-	
229	<i>Eucalyptus siderophloia</i>	Northern Grey Ironbark	540		540	170	18.0	8.0	6.5	2.6	Regular	-	-	-	-	-	Typical	-	-	-	-	Typical	-	-	-	-	-	-	Remove as part of road resumption works	Non-juvenile Koala Habitat Tree	-	
230	<i>Allocasuarina littoralis</i>	Black She-oak	220		220	69	4.0	3.0	2.6	1.8	Regular	-	-	Die-back	-	Lopped	Poor	-	-	-	-	Typical	-	-	-	-	-	-	Remove as part of road resumption works	Native Tree	-	
231	<i>Eucalyptus propinqua</i>	Small-fruited Grey Gum	140		140	44	6.0	3.0	2.0	1.4	Regular	-	-	-	-	-	Typical	Minor	-	-	-	-	Typical	-	-	-	-	-	-	Remove as part of road resumption works	Non-juvenile Koala Habitat Tree	-
232	<i>Eucalyptus propinqua</i>	Small-fruited Grey Gum	280		280	88	8.0	6.0	3.4	1.9	Regular	-	-	-	-	-	Typical	-	-	-	-	Typical	-	-	-	-	-	-	Remove as part of road resumption works	Non-juvenile Koala Habitat Tree	-	
233	<i>Eucalyptus siderophloia</i>	Northern Grey Ironbark	140		140	44	7.0	4.0	2.0	1.4	Regular	-	-	-	-	-	Typical	-	-	-	-	Typical	-	-	-	-	-	-	Remove as part of road resumption works	Non-juvenile Koala Habitat Tree	-	
234	<i>Corymbia citriodora</i>	Spotted Gum	270	190, 160, 130	389	122	12.0	7.0	4.7	2.2	Regular	-	-	-	-	-	Typical	-	-	-	-	Typical	-	-	-	-	-	-	Remove as part of road resumption works	Non-juvenile Koala Habitat Tree	-	
235	<i>Acacia concurens</i>	Black Wattle	160		160	50	5.0	3.0	2.0	1.5	Regular	-	-	Die-back	-	-	Poor	-	-	-	-	Typical	-	-	-	-	-	-	Remove as part of this application	Native Tree	-	
236	<i>Corymbia intermedia</i>	Pink Bloodwood	120	90	150	47	7.0	2.0	2.0	1.5	Regular	-	-	-	-	-	Typical	-	-	-	-	Typical	-	-	-	-	-	-	Remove as part of this application	Non-juvenile Koala Habitat Tree	-	
237	<i>Eucalyptus propinqua</i>	Small-fruited Grey Gum	180		180	57	8.0	4.0	2.2	1.6	Regular	-	-	-	-	-	Typical	-	-	-	-	Typical	-	-	-	-	-	-	Remove as part of this application	Non-juvenile Koala Habitat Tree	-	
238	<i>Corymbia intermedia</i>	Pink Bloodwood	140	120, 100, 90	228	72	7.0	3.0	2.7	1.8	Regular	-	-	-	-	-	Typical	-	-	-	-	Typical	-	-	-	-	-	-	Remove as part of this application	Non-juvenile Koala Habitat Tree	-	
239	<i>Eucalyptus fibrosa</i>	Broad-leaved Red Ironbark	210	90, 90	246	77	10.0	4.0	2.9	1.8	Regular	-	-	-	-	-	Typical	-	Native	-	-	Typical	-	-	-	-	-	-	Remove as part of this application	Non-juvenile Koala Habitat Tree	-	
240	<i>Eucalyptus acmenoides</i>	White Mahogany	160	90	184	58	8.0	4.0	2.2	1.6	Regular	-	-	-	-	-	Typical	-	Native	-	-	Typical	-	-	-	-	-	-	Remove as part of this application	Non-juvenile Koala Habitat Tree	-	
241	<i>Corymbia intermedia</i>	Pink Bloodwood	120	90	150	47	7.0	3.0	2.0	1.5	Regular	-	-	-	-	-	Typical	-	-	-	-	Typical	-	-	-	-	-	-	Remove as part of this application	Non-juvenile Koala Habitat Tree	-	
242	<i>Eucalyptus propinqua</i>	Small-fruited Grey Gum	150		150	47	10.0	4.0	2.0	1.5	Regular	-	-	-	-	-	Typical	-	-	-	-	Typical	-	-	-	-	-	-	Remove as part of this application	Non-juvenile Koala Habitat Tree	-	
243	<i>Eucalyptus siderophloia</i>	Northern Grey Ironbark	100		100	31	3.0	2.0	2.0	1.3	Regular	-	-	-	-	Lopped	Typical	-	-	-	-	Typical	-	-	-	-	-	-	Remove as part of this application	Non-juvenile Koala Habitat Tree	-	
244	<i>Eucalyptus acmenoides</i>	White Mahogany	150	140, 100	228	72	7.0	4.0	2.7	1.8	Regular	-	-	-	-	-	Typical	-	-	-	-	Typical	-	-	-	-	-	-	Remove as part of this application	Non-juvenile Koala Habitat Tree	-	
245	<i>Eucalyptus fibrosa</i>	Broad-leaved Red Ironbark	540		540	170	26.0	12.0	6.5	2.6	Regular	-	-	-	-	-	Typical	-	-	-	-	Typical	Old	-	-	-	-	-	Approved for removal under separate application	Non-juvenile Koala Habitat Tree	-	
246	<i>Corymbia citriodora</i>	Spotted Gum	100		100	31	7.0	2.0	2.0	1.3	Regular	-	-	-	-	-	Typical	-	-	-	-	Typical	-	-	-	-	-	-	Approved for removal under separate application	Non-juvenile Koala Habitat Tree	-	
247	<i>Corymbia citriodora</i>	Spotted Gum	150		150	47	10.0	3.0	2.0	1.5	Regular	-	-	-	-	-	Typical	-	-	-	-	Typical	-	-	-	-	-	-	Approved for removal under separate application	Non-juvenile Koala Habitat Tree	-	
248	<i>Corymbia citriodora</i>	Spotted Gum	480		480	151	22.0	10.0	5.8	2.4	Regular	-	-	-	-	-	Typical	-	-	-	-	Typical	-	-	-	-	-	-	Approved for removal under separate application	Non-juvenile Koala Habitat Tree	-	
249	<i>Eucalyptus fibrosa</i>	Broad-leaved Red Ironbark	490		490	154	25.0	13.0	5.9	2.5	Regular	-	-	Die-back	-	-	Typical	-	-	-	-	Typical	-	-	-	-	-	-	Remove as part of this application	Non-juvenile Koala Habitat Tree	-	
250	<i>Eucalyptus fibrosa</i>	Broad-leaved Red Ironbark	400		400	126	26.0	12.0	4.8	2.3	Regular	-	-	-	-	-	Typical	-	-	-	-	Typical	-	-	-	-	-	-	Remove as part of this application	Non-juvenile Koala Habitat Tree	-	
251	<i>Acacia disparima</i>	Hickory Wattle	100		100	31	4.0	2.0	2.0	1.3	Regular	-	-	-	-	-	Typical	-	-	-	-	Typical	-	-	-	-	-	-	Remove as part of this application	Native Tree	-	
252	<i>Corymbia citriodora</i>	Spotted Gum	480		480	151	22.0	14.0	5.8	2.4	Regular	-	-	-	-	-	Typical	-	-	-	-	Typical	-	-	-	-	-	-	Remove as part of this application as part of future internal road works	Non-juvenile Koala Habitat Tree	-	
253	<i>Acacia concurens</i>	Black Wattle	140		140	44	6.0	3.0	2.0	1.4	Regular	-	-	-	-	-	Typical	-	-	-	-	Typical	-	-	-	-	-	-	Remove as part of this application as part of future internal road works	Native Tree	-	
254	<i>Acacia concurens</i>	Black Wattle	140		140	44	5.0	3.0	2.0	1.4	Regular	-	-	-	-	-	Typical	-	-	-	-	Typical	-	-	-	-	-	-	Remove as part of this application as part of future internal road works	Native Tree	-	
255	<i>Eucalyptus fibrosa</i>	Broad-leaved Red Ironbark	510		510	160	25.0	12.0	6.1	2.5	Regular	-	-	Die-back	-	-	Typical	-	-	-	-	Typical	-	-	-	-	-	-	Remove as part of this application as part of future internal road works	Non-juvenile Koala Habitat Tree	-	
256	<i>Corymbia intermedia</i>	Pink Bloodwood	380		380	119	14.0	7.0	4.6	2.2	Regular	-	-	-	-	-	Typical	-	-	-	-	Typical	-	-	-	-	-	-	Remove as part of this application	Non-juvenile Koala Habitat Tree	-	
257	<i>Corymbia citriodora</i>	Spotted Gum	480		480	151	24.0	14.0	5.8	2.4	Regular	-	-	-	-	-	Typical	-	-	-	-	Typical	-	-	-	-	-	-	Remove as part of this application	Non-juvenile Koala Habitat Tree	-	
258	<i>Corymbia citriodora</i>	Spotted Gum	530		530	167	23.0	12.0	6.4	2.5	Regular	-	-	-	-	-	Typical	-	-	-	-	Typical	-	-	-	-	-	-	Remove as part of this application	Non-juvenile Koala Habitat Tree	-	
259	<i>Acacia concurens</i>	Black Wattle	160		160	50	5.0	3.0	2.0	1.5	Regular	-	-	-	-	-	Typical	-	-	-	-	Typical	-	-	-	-	-	-	Remove as part of this application	Native Tree	-	
260	<i>Acacia concurens</i>	Black Wattle	100		100	31	5.0	3.0	2.0	1.3	Regular	-	-	-	-	-	Typical	-	-	-	-	Typical	-	-	-	-	-	-	Remove as part of this application	Native Tree	-	
261	<i>Acacia concurens</i>	Black Wattle	100		100	31	5.0	3.0	2.0	1.3	Regular	-	-	-	-	-	Typical	-	-	-	-	Typical	-	-	-	-	-	-	Remove as part of this application	Native Tree	-	
262	<i>Acacia concurens</i>	Black Wattle	100	90	135	42	5.0	3.0	2.0	1.4	Regular	-	-	-	-	-	Typical	-	-	-	-	Typical	-	-	-	-	-	-	Remove as part of this application	Native Tree	-	
263	<i>Acacia concurens</i>	Black Wattle	100		100	31	5.0	3.0	2.0	1.3	Regular	-	-	-	-	-	Typical	-	-	-	-	Typical	-	-	-	-	-	-	Remove as part of this application	Native Tree	-	
264	<i>Corymbia citriodora</i>	Spotted Gum	410		410	129	20.0	10.0	4.9	2.3	Regular	-	-	-	-	-	Typical	-	-	-	-	Typical	-	-	-	-	-	-	Remove as			

Specimen Details											Canopy Condition Details							Trunk Condition Details					Fauna Details and Habitat Value						Additional Details		
Tree ID	Botanical Name	Common Name	Trunk DBH (mm)	Additional Trunks DBH (mm)	Total DBH (mm) [AS 4970-2009]	Trunk Circumference (cm) [AS 4970-2009]	Height (m)	Spread (m)	Tree Protection Zone (m)	Structural Root Zone (m)	Canopy Form	Spreading	Thinning	Die-Back	Epicormic Growth	Lopped	Canopy Health	Leaning	Vines	Trunk Damage	Fire Damage	Trunk Health	Scats	Scratches	Hollows	Nest	Termite Nest	Habitat Value	Retention	Native Status	Additional Notes
278	<i>Corymbia citriodora</i>	Spotted Gum	170		170	53	7.0	3.0	2.0	1.6	Regular	-	-	-	-	-	Typical	-	-	-	-	Typical	-	-	-	-	-	-	Remove as part of this application	Non-juvenile Koala Habitat Tree	-
279	<i>Corymbia citriodora</i>	Spotted Gum	120		120	38	7.0	2.0	2.0	1.4	Regular	-	-	-	-	-	Typical	-	-	-	-	Typical	-	-	-	-	-	-	Remove as part of this application	Non-juvenile Koala Habitat Tree	-
280	<i>Acacia disparrima</i>	Hickory Wattle	140		140	44	6.0	3.0	2.0	1.4	Regular	-	-	-	-	-	Typical	-	-	-	-	Typical	-	-	-	-	-	-	Remove as part of this application	Native Tree	-
281	<i>Acacia disparrima</i>	Hickory Wattle	110	100	149	47	5.0	3.0	2.0	1.5	Regular	-	-	-	-	-	Typical	-	-	-	-	Typical	-	-	-	-	-	-	Remove as part of this application	Native Tree	-
282	<i>Acacia concurens</i>	Black Wattle	130		130	41	5.0	3.0	2.0	1.4	Regular	-	-	-	-	-	Typical	-	-	-	-	Typical	-	-	-	-	-	-	Remove as part of this application	Native Tree	-
283	<i>Acacia concurens</i>	Black Wattle	100		100	31	6.0	3.0	2.0	1.3	Regular	-	-	-	-	-	Typical	-	-	-	-	Typical	-	-	-	-	-	-	Remove as part of this application	Native Tree	-
284	<i>Allocasuarina littoralis</i>	Black She-oak	120		120	38	5.0	3.0	2.0	1.4	Regular	-	-	-	-	-	Typical	-	Regular	-	-	Typical	-	-	-	-	-	-	Remove as part of this application	Native Tree	-
285	<i>Acacia concurens</i>	Black Wattle	100		100	31	5.0	3.0	2.0	1.3	Regular	-	-	-	-	-	Typical	-	-	-	-	Typical	-	-	-	-	-	-	Remove as part of this application	Native Tree	-
286	<i>Acacia concurens</i>	Black Wattle	140		140	44	6.0	3.0	2.0	1.4	Regular	-	-	-	-	-	Typical	-	-	-	-	Typical	-	-	-	-	-	-	Remove as part of this application	Native Tree	-
287	<i>Acacia concurens</i>	Black Wattle	100		100	31	6.0	2.0	2.0	1.3	Regular	-	-	-	-	-	Typical	-	-	-	-	Typical	-	-	-	-	-	-	Remove as part of this application	Native Tree	-
288	<i>Acacia concurens</i>	Black Wattle	190		190	60	7.0	4.0	2.3	1.6	Regular	-	-	-	-	-	Typical	-	-	-	-	Typical	-	-	-	-	-	-	Remove as part of this application	Native Tree	-
289	<i>Acacia concurens</i>	Black Wattle	100		100	31	5.0	2.0	2.0	1.3	Regular	-	-	-	-	-	Typical	-	-	-	-	Typical	-	-	-	-	-	-	Remove as part of this application	Native Tree	-
290	<i>Acacia concurens</i>	Black Wattle	130		130	41	6.0	3.0	2.0	1.4	Regular	-	-	-	-	-	Typical	-	-	-	-	Typical	-	-	-	-	-	-	Remove as part of this application	Native Tree	-
291	<i>Acacia concurens</i>	Black Wattle	140		140	44	6.0	3.0	2.0	1.4	Regular	-	-	-	-	-	Typical	-	-	-	-	Typical	-	-	-	-	-	-	Remove as part of this application	Native Tree	-
292	<i>Acacia concurens</i>	Black Wattle	100		100	31	5.0	2.0	2.0	1.3	Regular	-	-	-	-	-	Typical	-	-	-	-	Typical	-	-	-	-	-	-	Remove as part of this application	Native Tree	-
293	<i>Eucalyptus fibrosa</i>	Broad-leaved Red Ironbark	360		360	113	18.0	6.0	4.3	2.2	Regular	-	-	Die-back	-	-	Poor	-	-	-	-	Typical	-	-	-	-	-	-	Remove as part of this application	Non-juvenile Koala Habitat Tree	-
294	<i>Acacia concurens</i>	Black Wattle	100		100	31	5.0	2.0	2.0	1.3	Regular	-	-	-	-	-	Typical	-	-	-	-	Typical	-	-	-	-	-	-	Remove as part of this application	Native Tree	-
295	<i>Acacia concurens</i>	Black Wattle	160		160	50	5.0	3.0	2.0	1.5	Regular	-	-	-	-	-	Typical	-	-	-	-	Typical	-	-	-	-	-	-	Remove as part of this application	Native Tree	-
296	<i>Acacia concurens</i>	Black Wattle	110		110	35	5.0	3.0	2.0	1.3	Regular	-	-	-	-	-	Typical	-	-	-	-	Typical	-	-	-	-	-	-	Remove as part of this application	Native Tree	-
297	<i>Acacia concurens</i>	Black Wattle	150		150	47	6.0	3.0	2.0	1.5	Regular	-	-	-	-	-	Typical	-	-	-	-	Typical	-	-	-	-	-	-	Remove as part of this application	Native Tree	-
298	<i>Corymbia torelliana</i>	Cadaghi	100		100	31	4.0	3.0	2.0	1.3	Regular	-	-	-	-	-	Typical	-	-	-	-	Typical	-	-	-	-	-	-	Remove as part of this application	Environmental Weed	-
299	<i>Corymbia torelliana</i>	Cadaghi	110		110	35	4.0	3.0	2.0	1.3	Regular	-	-	-	-	-	Typical	-	-	-	-	Typical	-	-	-	-	-	-	Remove as part of this application	Environmental Weed	-
300	<i>Corymbia citriodora</i>	Spotted Gum	130		130	41	6.0	2.0	2.0	1.4	Regular	-	-	-	-	-	Typical	-	-	-	-	Typical	-	-	-	-	-	-	Remove as part of this application	Non-juvenile Koala Habitat Tree	-
301	<i>Acacia concurens</i>	Black Wattle	120		120	38	7.0	4.0	2.0	1.4	Regular	-	-	-	-	-	Typical	-	-	-	-	Typical	-	-	-	-	-	-	Remove as part of this application	Native Tree	-
302	<i>Acacia concurens</i>	Black Wattle	130	130	184	58	6.0	4.0	2.2	1.6	Regular	-	-	-	-	-	Typical	-	-	-	-	Typical	-	-	-	-	-	-	Remove as part of this application	Native Tree	-
303	<i>Allocasuarina littoralis</i>	Black She-oak	150		150	47	6.0	4.0	2.0	1.5	Regular	-	-	-	-	-	Typical	-	-	-	-	Typical	-	-	-	-	-	-	Remove as part of this application	Native Tree	-
304	<i>Acacia concurens</i>	Black Wattle	200	190	276	87	7.0	5.0	3.3	1.9	Regular	-	Thinning	-	-	-	Typical	-	-	-	-	Typical	-	-	-	-	-	-	Remove as part of this application	Native Tree	-
305	<i>Allocasuarina littoralis</i>	Black She-oak	100		100	31	6.0	2.0	2.0	1.3	Regular	-	-	-	-	-	Typical	-	-	-	-	Typical	-	-	-	-	-	-	Remove as part of this application	Native Tree	-
306	<i>Acacia concurens</i>	Black Wattle	160		160	50	6.0	3.0	2.0	1.5	Regular	-	-	-	-	-	Typical	-	-	-	-	Typical	-	-	-	-	-	-	Remove as part of this application	Native Tree	-
307	<i>Corymbia citriodora</i>	Spotted Gum	100		100	31	7.0	2.0	2.0	1.3	Regular	-	-	-	-	-	Typical	-	-	-	-	Typical	-	-	-	-	-	-	Remove as part of this application	Non-juvenile Koala Habitat Tree	-
308	<i>Allocasuarina littoralis</i>	Black She-oak	110		110	35	6.0	2.0	2.0	1.3	Regular	-	-	-	-	-	Typical	-	-	-	-	Typical	-	-	-	-	-	-	Remove as part of this application	Native Tree	-
309	<i>Allocasuarina littoralis</i>	Black She-oak	120		120	38	7.0	3.0	2.0	1.4	Regular	-	-	-	-	-	Typical	-	-	-	-	Typical	-	-	-	-	-	-	Remove as part of this application	Native Tree	-
310	<i>Acacia concurens</i>	Black Wattle	100		100	31	6.0	2.0	2.0	1.3	Regular	-	-	-	-	-	Typical	-	-	-	-	Typical	-	-	-	-	-	-	Remove as part of this application	Native Tree	-
311	<i>Acacia concurens</i>	Black Wattle	110		110	35	6.0	3.0	2.0	1.3	Regular	-	-	-	-	-	Typical	-	-	-	-	Typical	-	-	-	-	-	-	Remove as part of this application	Native Tree	-
312	<i>Corymbia citriodora</i>	Spotted Gum	190		190	60	8.0	4.0	2.3	1.6	Regular	-	-	-	-	-	Typical	-	-	-	-	Typical	-	-	-	-	-	-	Remove as part of this application	Non-juvenile Koala Habitat Tree	-
313	<i>Allocasuarina littoralis</i>	Black She-oak	100	90, 90	162	51	6.0	3.0	2.0	1.5	Regular	-	-	-	-	-	Typical	-	-	-	-	Typical	-	-	-	-	-	-	Remove as part of this application	Native Tree	-
314	<i>Eucalyptus fibrosa</i>	Broad-leaved Red Ironbark	100		100	31	5.0	2.0	2.0	1.3	Regular	-	-	-	-	-	Typical	-	Regular	-	-	Typical	-	-	-	-	-	-	Remove as part of this application	Non-juvenile Koala Habitat Tree	-
315	<i>Allocasuarina littoralis</i>	Black She-oak	110		110	35	5.0	2.0	2.0	1.3	Regular	-	-	-	-	-	Typical	-	-	-	-	Typical	-	-	-	-	-	-	Remove as part of this application	Native Tree	-
316	<i>Eucalyptus siderophloia</i>	Northern Grey Ironbark	140		140	44	6.0	2.0	2.0	1.4	Regular	-	-	-	-	-	Typical	-	-	-	-	Typical	-	-	-	-	-	-	Remove as part of this application	Non-juvenile Koala Habitat Tree	-
317	<i>Corymbia torelliana</i>	Cadaghi	200		200	63	7.0	4.0	2.4	1.7	Regular	-	-	-	-	-	Typical	-	-	-	-	Typical	-	-	-	-	-	-	Remove as part of this application	Environmental Weed	-
318	<i>Acacia concurens</i>	Black Wattle	190		190	60	7.0	4.0	2.3	1.6	Regular	-	-	-	-	-	Typical	-	-	-	-	Typical	-	-	-	-	-	-	Remove as part of this application	Native Tree	-
319	<i>Lophostemon suaveolens</i>	Swamp Box	110		110	35	5.0	2.0	2.0	1.3	Regular	-	-	-	-	-	Typical	-	-	-	-	Typical	-	-	-	-	-	-	Remove as part of this application	Non-juvenile Koala Habitat Tree	-
320	<i>Eucalyptus fibrosa</i>	Broad-leaved Red Ironbark	140		140	44	3.0	2.0	2.0	1.4	Regular	-	-	-	-	Lopped	Typical	-	-	-	-	Typical	-	-	-	-	-	-	Remove as part of this application	Non-juvenile Koala Habitat Tree	-
321	<i>Eucalyptus fibrosa</i>	Broad-leaved Red Ironbark	140		140	44	4.0	2.0	2.0	1.4	Regular	-	-	-	-	Lopped	Typical	-	-	-	-	Typical	-	-	-	-	-	-	Remove as part of this application	Non-juvenile Koala Habitat Tree	-
322	<i>Alphitonia excelsa</i>	Soap Tree	130		130	41	6.0	2.0	2.0	1.4	Regular	-	-	-	-	-	Typical	-	-	-	-	Typical	-	-	-	-	-	-	Remove as part of this application	Native Tree	-
323	<i>Corymbia citriodora</i>	Spotted Gum	160		160	50	11.0	4.0	2.0	1.5	Regular	-	-	-	-	-	Typical	-	-	-	-	Typical	-	-	-	-	-	-	Remove as part of this application	Non-juvenile Koala Habitat Tree	-
324	<i>Acacia disparrima</i>	Hickory Wattle	130		130	41	7.0	3.0	2.0	1.4	Regular	-	-	-	-	-	Typical	-	-	-	-	Typical	-	-	-	-	-	-	Remove as part of this application	Native Tree	-
325	<i>Corymbia intermedia</i>	Pink Bloodwood	160		160	50	8.0	3.0	2.0	1.5	Regular	-	-	-	-	-	Typical	-	-	-	-	Typical	-	-	-	-	-	-	Remove as part of this application	Non-juvenile Koala Habitat Tree	-
326	<i>Corymbia citriodora</i>	Spotted Gum	180		180	57	11.0	4.0	2.2	1.6	Regular	-	-	-	-	-	Typical	-	-	-	-	Typical	-	-	-	-	-	-	Remove as part of this application	Non-juvenile Koala Habitat Tree	-
327	<i>Eucalyptus fibrosa</i>	Broad-leaved Red Ironbark	590		590	185	26.0	15.0	7.1	2.7	Regular	-	-	-	-	-	Typical	-	-	-	-	Typical	-	-	-	-	-	-	Retention subject to arborist assessment	Non-juvenile Koala Habitat Tree	-
328	<i>Eucalyptus fibrosa</i>	Broad-leaved Red Ironbark	560		560	176	25.0	13.0	6.7	2.6	Regular	-	-	-	-	-	Typical	-	-	-	-	Typical	-	-	-	-	-	-	Retention subject to arborist assessment	Non-juvenile Koala Habitat Tree	-
329	<i>Lophostemon suaveolens</i>	Swamp Box	180	100	206	65	8.0	4.0	2.5	1.7	Regular	-	-	-	-	-	Typical	-	-	-	-	Typical	-	-	-	-	-	-	Remove as part of this application	Non-juvenile Koala Habitat Tree	-
330	<i>Lophostemon suaveolens</i>	Swamp Box	100		100	31	7.0	2.0	2.0	1.3	Regular	-	-	-	-	-	Typical	-	-	-	-	Typical	-	-	-	-	-	-	Remove as part of this application	Non-juvenile Koala Habitat Tree	-
331	<i>Acacia concurens</i>	Black Wattle	190		190	60	8.0	4.0	2.3	1.6	Regular	-	-	-	-	-	Typical	Minor	Introduced	-	-	Typical	-	-	-	-	-	-	Remove as part of this application	Native Tree	-
332	<i>Acacia disparrima</i>	Hickory Wattle	100		100	31	5.0	3																							

Specimen Details											Canopy Condition Details							Trunk Condition Details					Fauna Details and Habitat Value						Additional Details		
Tree ID	Botanical Name	Common Name	Trunk DBH (mm)	Additional Trunks DBH (mm)	Total DBH (mm) [AS 4970-2009]	Trunk Circumference (cm) [AS 4970-2009]	Height (m)	Spread (m)	Tree Protection Zone (m)	Structural Root Zone (m)	Canopy Form	Spreading	Thinning	Die-Back	Epicormic Growth	Lopped	Canopy Health	Leaning	Vines	Trunk Damage	Fire Damage	Trunk Health	Scats	Scratches	Hollows	Nest	Termite Nest	Habitat Value	Retention	Native Status	Additional Notes
344	<i>Allocasuarina littoralis</i>	Black She-oak	110		110	35	7.0	3.0	2.0	1.3	Regular	-	-	-	-	-	Typical	-	-	-	-	Typical	-	-	-	-	-	-	Remove as part of this application	Native Tree	-
345	<i>Eucalyptus siderophloia</i>	Northern Grey Ironbark	460		460	145	22.0	14.0	5.5	2.4	Regular	-	-	-	-	-	Typical	-	-	-	-	Typical	-	-	-	-	-	-	Retention subject to arborist assessment	Non-juvenile Koala Habitat Tree	-
346	<i>Syagrus romanzoffiana</i>	Cocos Palm	220		220	69	7.0	4.0	2.6	1.8	Regular	-	-	-	-	-	Typical	-	-	-	-	Typical	-	-	-	-	-	-	Approved for removal under separate application	Environmental Weed	-
347	<i>Syagrus romanzoffiana</i>	Cocos Palm	190		190	60	7.0	3.0	2.3	1.6	Regular	-	-	-	-	-	Typical	-	-	-	-	Typical	-	-	-	-	-	-	Approved for removal under separate application	Environmental Weed	-
348	<i>Syagrus romanzoffiana</i>	Cocos Palm	200		200	63	7.0	4.0	2.4	1.7	Regular	-	-	-	-	-	Typical	-	-	-	-	Typical	-	-	-	-	-	-	Approved for removal under separate application	Environmental Weed	-
457	<i>Eucalyptus fibrosa</i>	Broad-leaved Red Ironbark	450		450	141	28.0	14.0	5.4	2.4	Regular	-	-	-	-	-	Typical	-	-	-	-	Typical	-	-	-	-	-	-	Approved for removal under separate application	Non-juvenile Koala Habitat Tree	-
458	<i>Corymbia intermedia</i>	Pink Bloodwood	320		320	101	18.0	9.0	3.8	2.1	Regular	-	-	-	-	-	Typical	-	-	-	-	Typical	-	-	-	-	-	-	Approved for removal under separate application	Non-juvenile Koala Habitat Tree	-
459	<i>Corymbia citriodora</i>	Spotted Gum	170		170	53	15.0	5.0	2.0	1.6	One-sided	-	-	-	-	-	Typical	-	-	-	-	Typical	-	-	-	-	-	-	Approved for removal under separate application	Non-juvenile Koala Habitat Tree	-
460	<i>Eucalyptus fibrosa</i>	Broad-leaved Red Ironbark	400		400	126	23.0	13.0	4.8	2.3	Regular	-	-	-	-	-	Typical	-	-	-	-	Typical	-	-	-	-	-	-	Approved for removal under separate application	Non-juvenile Koala Habitat Tree	-
462	<i>Eucalyptus propinqua</i>	Small-fruited Grey Gum	190		190	60	16.0	5.0	2.3	1.6	Regular	-	-	-	-	-	Typical	-	-	-	-	Typical	-	Old	-	-	-	-	Retain within future environmental management area	Non-juvenile Koala Habitat Tree	-
463	<i>Eucalyptus propinqua</i>	Small-fruited Grey Gum	140		140	44	12.0	5.0	2.0	1.4	Regular	-	-	-	-	-	Typical	-	-	-	-	Typical	-	Old	-	-	-	-	Retain within future environmental management area	Non-juvenile Koala Habitat Tree	-
464	<i>Eucalyptus carnea</i>	Broad-leaved White Mahogany	140	80	161	51	14.0	6.0	2.0	1.5	Regular	-	-	-	-	-	Typical	-	-	-	-	Typical	-	-	-	-	-	-	Retain within future environmental management area	Non-juvenile Koala Habitat Tree	-
465	<i>Eucalyptus carnea</i>	Broad-leaved White Mahogany	190		190	60	16.0	7.0	2.3	1.6	Regular	-	-	-	-	-	Typical	-	-	-	-	Typical	-	-	-	-	-	-	Retain within future environmental management area	Non-juvenile Koala Habitat Tree	-
466	<i>Corymbia citriodora</i>	Spotted Gum	560		560	176	28.0	14.0	6.7	2.6	Regular	-	-	-	-	-	Typical	-	-	-	-	Typical	-	-	-	-	-	-	Retention subject to arborist assessment	Non-juvenile Koala Habitat Tree	-
467	<i>Corymbia citriodora</i>	Spotted Gum	530		530	167	23.0	13.0	6.4	2.5	Regular	-	-	-	-	-	Typical	-	-	-	-	Typical	-	-	-	-	-	-	Remove as part of this application as part of future internal road works	Non-juvenile Koala Habitat Tree	-
468	<i>Eucalyptus fibrosa</i>	Broad-leaved Red Ironbark	260		260	82	17.0	6.0	3.1	1.9	Regular	-	-	-	-	-	Typical	-	-	-	-	Typical	-	-	-	-	-	-	Remove as part of this application as part of future internal road works	Non-juvenile Koala Habitat Tree	-
469	<i>Acacia dispartima</i>	Hickory Wattle	220		220	69	15.0	5.0	2.6	1.8	Regular	-	-	-	-	-	Typical	-	-	-	-	Typical	-	-	-	-	-	-	Retention subject to arborist assessment	Native Tree	-
470	<i>Corymbia citriodora</i>	Spotted Gum	390		390	123	25.0	13.0	4.7	2.2	Regular	-	-	-	-	-	Typical	-	-	-	-	Typical	-	-	-	-	-	-	Remove as part of this application as part of future internal road works	Non-juvenile Koala Habitat Tree	-
471	<i>Corymbia citriodora</i>	Spotted Gum	380		380	119	21.0	11.0	4.6	2.2	Regular	-	-	-	-	-	Typical	-	-	-	-	Typical	-	-	-	-	-	-	Retain within future environmental management area	Non-juvenile Koala Habitat Tree	-
472	<i>Corymbia citriodora</i>	Spotted Gum	380		380	119	23.0	12.0	4.6	2.2	Regular	-	-	-	-	-	Typical	-	-	-	-	Typical	-	-	-	-	-	-	Retain within future environmental management area	Non-juvenile Koala Habitat Tree	-
473	<i>Eucalyptus fibrosa</i>	Broad-leaved Red Ironbark	430		430	135	21.0	11.0	5.2	2.3	Regular	-	-	-	-	-	Typical	-	-	-	-	Typical	-	-	-	-	-	-	Remove as part of this application	Non-juvenile Koala Habitat Tree	-
474	<i>Eucalyptus fibrosa</i>	Broad-leaved Red Ironbark	330		330	104	16.0	7.0	4.0	2.1	Regular	-	-	-	-	-	Typical	-	-	-	-	Typical	-	-	-	-	-	-	Remove as part of this application	Non-juvenile Koala Habitat Tree	-
475	<i>Eucalyptus carnea</i>	Broad-leaved White Mahogany	350		350	110	17.0	8.0	4.2	2.1	One-sided	-	-	-	-	-	Typical	-	-	-	-	Typical	-	-	-	-	-	-	Retain within future environmental management area	Non-juvenile Koala Habitat Tree	-
476	<i>Corymbia citriodora</i>	Spotted Gum	470		470	148	28.0	14.0	5.6	2.4	Regular	-	-	-	-	-	Typical	-	-	-	-	Typical	-	-	-	-	-	-	Retain within future environmental management area	Non-juvenile Koala Habitat Tree	-
477	<i>Eucalyptus fibrosa</i>	Broad-leaved Red Ironbark	240		240	75	16.0	7.0	2.9	1.8	Regular	-	-	-	-	-	Typical	-	-	-	-	Typical	-	-	-	-	-	-	Retain within future environmental management area	Non-juvenile Koala Habitat Tree	-
478	<i>Corymbia intermedia</i>	Pink Bloodwood	150		150	47	15.0	6.0	2.0	1.5	Regular	-	-	-	-	-	Typical	-	-	-	-	Typical	-	-	-	-	-	-	Retain within future environmental management area	Non-juvenile Koala Habitat Tree	-
479	<i>Eucalyptus siderophloia</i>	Northern Grey Ironbark	460		460	145	23.0	11.0	5.5	2.4	Regular	-	-	-	-	-	Typical	-	-	-	-	Typical	-	-	-	-	-	-	Retain within future environmental management area	Non-juvenile Koala Habitat Tree	-
480	<i>Acacia dispartima</i>	Hickory Wattle	360		360	113	15.0	9.0	4.3	2.2	Regular	-	-	-	-	-	Typical	-	-	-	-	Typical	-	-	-	-	-	-	Retain within future environmental management area	Native Tree	-
481	<i>Eucalyptus propinqua</i>	Small-fruited Grey Gum	190		190	60	15.0	6.0	2.3	1.6	Regular	-	-	-	-	-	Typical	-	-	-	-	Typical	-	-	-	-	-	-	Retain within future environmental management area	Non-juvenile Koala Habitat Tree	-
482	<i>Eucalyptus propinqua</i>	Small-fruited Grey Gum	170		170	53	14.0	6.0	2.0	1.6	Regular	-	-	-	-	-	Typical	-	-	-	-	Typical	-	-	-	-	-	-	Retain within future environmental management area	Non-juvenile Koala Habitat Tree	-
483	<i>Eucalyptus microcorys</i>	Tallowwood	180		180	57	12.0	5.0	2.2	1.6	Regular	-	-	-	-	-	Typical	-	-	-	-	Typical	-	-	-	-	-	-	Retain within future environmental management area	Non-juvenile Koala Habitat Tree	-
484	<i>Lophostemon suaveolens</i>	Swamp Box	140		140	44	12.0	4.0	2.0	1.4	Regular	-	-	-	-	-	Typical	-	-	-	-	Typical	-	-	-	-	-	-	Retain within future environmental management area	Non-juvenile Koala Habitat Tree	-
485	<i>Eucalyptus carnea</i>	Broad-leaved White Mahogany	170	100	197	62	15.0	5.0	2.4	1.7	Regular	-	-	-	-	-	Typical	-	-	-	-	Typical	-	-	-	-	-	-	Retain within future environmental management area	Non-juvenile Koala Habitat Tree	-
486	<i>Eucalyptus propinqua</i>	Small-fruited Grey Gum	330		330	104	15.0	6.0	4.0	2.1	Regular	-	-	-	-	-	Typical	-	-	-	-	Typical	-	-	-	-	-	-	Retain within future environmental management area	Non-juvenile Koala Habitat Tree	-
487	<i>Eucalyptus propinqua</i>	Small-fruited Grey Gum	130		130	41	15.0	7.0	2.0	1.4	Regular	-	-	-	-	-	Typical	-	-	-	-	Typical	-	-	-	-	-	-	Retain within future environmental management area	Non-juvenile Koala Habitat Tree	-
488	<i>Eucalyptus propinqua</i>	Small-fruited Grey Gum	160		160	50	13.0	5.0	2.0	1.5	Regular	-	-	-	-	-	Typical	-	-	-	-	Typical	-	-	-	-	-	-	Retain within future environmental management area	Non-juvenile Koala Habitat Tree	-
489	<i>Acacia dispartima</i>	Hickory Wattle	230		230	72	14.0	6.0	2.8	1.8	Regular	-	-	-	-	-	Typical	-	-	-	-	Typical	-	-	-	-	-	-	Retain within future environmental management area	Native Tree	-
490	<i>Eucalyptus propinqua</i>	Small-fruited Grey Gum	200		200	63	14.0	7.0	2.4	1.7	Regular	-	-	-	-	-	Typical	-	-	-	-	Typical	-	-	-	-	-	-	Retain within future environmental management area	Non-juvenile Koala Habitat Tree	-
491	<i>Eucalyptus propinqua</i>	Small-fruited Grey Gum	110		110	35	9.0	4.0	2.0	1.3	One-sided	-	-	-	-	-	Typical	-	-	-	-	Typical	-	-	-	-	-	-	Retain within future environmental management area	Non-juvenile Koala Habitat Tree	-
492	<i>Eucalyptus propinqua</i>	Small-fruited Grey Gum	130		130	41	14.0	6.0	2.0	1.4	Regular	-	-	-	-	-	Typical	-	-	-	-	Typical	-	-	-	-	-	-	Retain within future environmental management area	Non-juvenile Koala Habitat Tree	-
493	<i>Eucalyptus propinqua</i>	Small-fruited Grey Gum	420		420	132	28.0	14.0	5.0	2.3	Regular	-	-	-	-	-	Typical	-	-	-	-	Typical	-	-	-	-	-	-	Remove as part of road resumption works	Non-juvenile Koala Habitat Tree	-
494	<i>Eucalyptus carnea</i>	Broad-leaved White Mahogany	100		100	31	9.0	3.0	2.0	1.3	Regular	-	-	-	-	-	Typical	-	-	-	-	Typical	-	-	-	-	-	-	Remove as part of road resumption works	Non-juvenile Koala Habitat Tree	-
495	<i>Corymbia citriodora</i>	Spotted Gum	260		260	82	16.0	5.0	3.1	1.9	Regular	-	-	-	-	-	Typical	-	-	-	-	Typical	-	-	-	-	-	-	Remove as part of road resumption works	Non-juvenile Koala Habitat Tree	-
496	<i>Acacia dispartima</i>	Hickory Wattle	200		200	63	14.0	6.0	2.4	1.7	Regular	-	-	-	-	-	Typical	-	-	-	-	Typical	-	-	-	-	-	-	Remove as part of road resumption works	Native Tree	-
497	<i>Eucalyptus fibrosa</i>	Broad-leaved Red Ironbark	120		120	38	11.0	2.0	2.0	1.4	Regular	-	-	-	-	-	Typical	-	-	-	-	Typical	-	-	-	-	-	-	Remove as part of road resumption works	Non-juvenile Koala Habitat Tree	-
498	<i>Acacia dispartima</i>	Hickory Wattle	140		140	44	11.0	5.0	2.0	1.4	Regular	-	-	-	-	-	Typical	-	-	-	-	Typical	-	-	-	-	-	-	Remove as part of road resumption works	Native Tree	-
499	<i>Corymbia citriodora</i>	Spotted Gum	230		230	72	18.0	7.0	2.8	1.8	Regular	-	-	-	-	-	Typical	-	-	-	-	Typical	-	-	-	-	-	-	Remove as part of road resumption works	Non-juvenile Koala Habitat Tree	-
501	<i>Eucalyptus propinqua</i>	Small-fruited Grey Gum	460		460	145	28.0	15.0	5.5	2.4	Regular	-	-	-	-	-	Typical	-	-	-	-	Typical	-	-	-	-	-	-	Remove as part of road resumption works	Non-juvenile Koala Habitat Tree	-
502	<i>Acacia dispartima</i>	Hickory Wattle	110		110	35	12.0	5.0	2.0	1.3	Regular	-	-	-	-	-	Typical	-	-	-	-	Typical	-	-	-	-	-	-	Remove as part of road resumption works	Native Tree	-
503	<i>Corymbia intermedia</i>	Pink Bloodwood	230		230	72	15.0	6.0	2.8	1.8	Regular	-	-	-	-	-	Typical	-	-	-	-	Typical	-	-	-	-	-	-	Remove as part of road resumption works	Non-juvenile Koala Habitat Tree	-
504	<i>Eucalyptus carnea</i>	Broad-leaved White Mahogany	560		560	176	25.0	15.0	6.7	2.6	Regular	-	-	-	-	-	Typical	-	-	-	-	Typical	-	-	-	-	-	-	Remove as part of this application	Non-juvenile Koala Habitat Tree	-
505	<i>Corymbia citriodora</i>	Spotted Gum	250		250	79	12.0	4.0	3.0	1.8	Regular	-	-	-	-	-	Typical	-	-	-	-	Typical	-	-	-	-	-	-	Remove as part of this application	Non-juvenile Koala Habitat Tree	-
506	<i>Corymbia citriodora</i>	Spotted Gum	140		140	44	15.0	4.0	2.0	1.4	One-sided	-	-	-	-	-	Typical	-	-	-	-</										

Specimen Details											Canopy Condition Details							Trunk Condition Details					Fauna Details and Habitat Value						Additional Details		
Tree ID	Botanical Name	Common Name	Trunk DBH (mm)	Additional Trunks DBH (mm)	Total DBH (mm) [AS 4970-2009]	Trunk Circumference (cm) [AS 4970-2009]	Height (m)	Spread (m)	Tree Protection Zone (m)	Structural Root Zone (m)	Canopy Form	Spreading	Thinning	Die-Back	Epicormic Growth	Lopped	Canopy Health	Leaning	Vines	Trunk Damage	Fire Damage	Trunk Health	Scats	Scratches	Hollows	Nest	Termite Nest	Habitat Value	Retention	Native Status	Additional Notes
520	<i>Corymbia intermedia</i>	Pink Bloodwood	170	130, 120	245	77	15.0	6.0	2.9	1.8	Regular	-	-	-	-	-	Typical	-	-	-	-	Typical	-	-	-	-	-	-	Remove as part of this application	Non-juvenile Koala Habitat Tree	-
521	<i>Corymbia torelliana</i>	Cadaghi	120		120	38	12.0	5.0	2.0	1.4	Regular	-	-	-	-	-	Typical	-	-	-	-	Typical	-	-	-	-	-	-	Remove as part of this application	Environmental Weed	-
522	<i>Melaleuca saligna</i>	Willow Bottlebrush	130		130	41	14.0	4.0	2.0	1.4	Regular	-	-	-	-	-	Typical	-	-	-	-	Typical	-	-	-	-	-	-	Remove as part of this application	Non-juvenile Koala Habitat Tree	-
523	<i>Corymbia intermedia</i>	Pink Bloodwood	180	100, 120	238	75	17.0	6.0	2.9	1.8	Regular	-	-	-	-	-	Typical	-	-	-	-	Typical	-	-	-	-	-	-	Remove as part of this application	Non-juvenile Koala Habitat Tree	-
524	<i>Lophostemon suaveolens</i>	Swamp Box	100		100	31	12.0	5.0	2.0	1.3	Regular	-	-	-	-	-	Typical	-	-	-	-	Typical	-	-	-	-	-	-	Remove as part of this application	Non-juvenile Koala Habitat Tree	-
529	<i>Corymbia citriodora</i>	Spotted Gum	140		140	44	12.0	3.0	2.0	1.4	Regular	-	-	-	-	-	Typical	-	-	-	-	Typical	-	-	-	-	-	-	Approved for removal under separate application	Non-juvenile Koala Habitat Tree	-
530	<i>Corymbia citriodora</i>	Spotted Gum	120		120	38	14.0	3.0	2.0	1.4	Regular	-	-	-	-	-	Typical	-	-	-	-	Typical	-	-	-	-	-	-	Approved for removal under separate application	Non-juvenile Koala Habitat Tree	-
531	<i>Eucalyptus tereticornis</i>	Forest Red Gum	210		210	66	16.0	5.0	2.5	1.7	Regular	-	-	-	-	-	Typical	-	-	-	-	Typical	-	-	-	-	-	-	Remove as part of this application	Non-juvenile Koala Habitat Tree	-
532	<i>Corymbia citriodora</i>	Spotted Gum	120		120	38	12.0	2.0	2.0	1.4	Regular	-	-	-	-	-	Typical	-	-	-	-	Typical	-	-	-	-	-	-	Approved for removal under separate application	Non-juvenile Koala Habitat Tree	-
533	<i>Acacia dispartima</i>	Hickory Wattle	230		230	72	15.0	8.0	2.8	1.8	Regular	-	-	-	-	-	Typical	-	-	-	-	Typical	-	-	-	-	-	-	Approved for removal under separate application	Native Tree	-
534	<i>Acacia dispartima</i>	Hickory Wattle	230	200	305	96	14.0	9.0	3.7	2.0	Regular	-	-	-	-	-	Typical	-	-	-	-	Typical	-	-	-	-	-	-	Remove as part of this application	Native Tree	-
535	<i>Corymbia citriodora</i>	Spotted Gum	400		400	126	23.0	11.0	4.8	2.3	Regular	-	-	-	-	-	Typical	-	-	-	-	Typical	-	-	-	-	-	-	Remove as part of this application	Non-juvenile Koala Habitat Tree	-
536	<i>Acacia leiocalyx</i>	Early-flowering Black Wattle	100		100	31	10.0	5.0	2.0	1.3	Regular	-	-	-	-	-	Typical	-	-	-	-	Typical	-	-	-	-	-	-	Remove as part of this application as part of future internal road works	Native Tree	-
537	<i>Acacia leiocalyx</i>	Early-flowering Black Wattle	110		110	35	10.0	4.0	2.0	1.3	Regular	-	-	-	-	-	Typical	-	-	-	-	Typical	-	-	-	-	-	-	Remove as part of this application	Native Tree	-
538	<i>Corymbia citriodora</i>	Spotted Gum	340		340	107	19.0	8.0	4.1	2.1	Regular	-	-	-	-	-	Typical	-	-	-	-	Typical	-	-	-	-	-	-	Remove as part of this application	Non-juvenile Koala Habitat Tree	-
539	<i>Acacia leiocalyx</i>	Early-flowering Black Wattle	110		110	35	11.0	5.0	2.0	1.3	Regular	-	-	-	-	-	Typical	-	-	-	-	Typical	-	-	-	-	-	-	Remove as part of this application	Native Tree	-
540	<i>Acacia leiocalyx</i>	Early-flowering Black Wattle	100		100	31	9.0	5.0	2.0	1.3	Regular	-	-	-	-	-	Typical	-	-	-	-	Typical	-	-	-	-	-	-	Remove as part of this application	Native Tree	-
541	<i>Eucalyptus fibrosa</i>	Broad-leaved Red Ironbark	470		470	148	23.0	15.0	5.6	2.4	Regular	-	-	-	-	-	Typical	-	-	-	-	Typical	-	-	-	-	-	-	Remove as part of this application	Non-juvenile Koala Habitat Tree	-
542	<i>Acacia dispartima</i>	Hickory Wattle	150		150	47	10.0	5.0	2.0	1.5	Regular	-	-	-	-	-	Typical	-	-	-	-	Typical	-	-	-	-	-	-	Remove as part of this application	Native Tree	-
543	<i>Corymbia intermedia</i>	Pink Bloodwood	350		350	110	21.0	11.0	4.2	2.1	Regular	-	-	-	-	-	Typical	-	-	-	-	Typical	-	-	-	-	-	-	Remove as part of this application	Non-juvenile Koala Habitat Tree	-
544	<i>Allocasuarina littoralis</i>	Black She-oak	160		160	50	9.0	5.0	2.0	1.5	Regular	-	-	-	-	-	Typical	-	-	-	-	Typical	-	-	-	-	-	-	Remove as part of this application	Native Tree	-
545	<i>Allocasuarina littoralis</i>	Black She-oak	150		150	47	14.0	4.0	2.0	1.5	Regular	-	-	-	-	-	Typical	-	-	-	-	Typical	-	-	-	-	-	-	Retention subject to arborist assessment	Native Tree	-
546	<i>Allocasuarina littoralis</i>	Black She-oak	100		100	31	14.0	5.0	2.0	1.3	Regular	-	-	-	-	-	Typical	-	-	-	-	Typical	-	-	-	-	-	-	Remove as part of this application	Native Tree	-
547	<i>Corymbia citriodora</i>	Spotted Gum	140		140	44	16.0	5.0	2.0	1.4	Regular	-	-	-	-	-	Typical	-	-	-	-	Typical	-	-	-	-	-	-	Remove as part of this application	Non-juvenile Koala Habitat Tree	-
548	<i>Corymbia citriodora</i>	Spotted Gum	110	120	163	51	16.0	3.0	2.0	1.5	Regular	-	-	-	-	-	Typical	-	-	-	-	Typical	-	-	-	-	-	-	Remove as part of this application	Non-juvenile Koala Habitat Tree	-
549	<i>Eucalyptus fibrosa</i>	Broad-leaved Red Ironbark	390		390	123	23.0	14.0	4.7	2.2	Regular	-	-	-	-	-	Typical	-	-	-	-	Typical	-	-	-	-	-	-	Remove as part of this application	Non-juvenile Koala Habitat Tree	-
550	<i>Eucalyptus fibrosa</i>	Broad-leaved Red Ironbark	410		410	129	24.0	12.0	4.9	2.3	Regular	-	-	-	-	-	Typical	-	-	-	-	Typical	-	-	-	-	-	-	Remove as part of this application	Non-juvenile Koala Habitat Tree	-
551	<i>Acacia dispartima</i>	Hickory Wattle	140		140	44	14.0	5.0	2.0	1.4	Regular	-	-	-	-	-	Typical	-	-	-	-	Typical	-	-	-	-	-	-	Remove as part of this application	Native Tree	-
552	<i>Corymbia intermedia</i>	Pink Bloodwood	110		110	35	14.0	1.0	2.0	1.3	Regular	-	-	-	-	-	Typical	-	-	-	-	Typical	-	-	-	-	-	-	Remove as part of this application	Non-juvenile Koala Habitat Tree	-
553	<i>Corymbia intermedia</i>	Pink Bloodwood	110	50, 80	145	46	13.0	3.0	2.0	1.5	Regular	-	-	-	-	-	Typical	-	-	-	-	Typical	-	-	-	-	-	-	Remove as part of this application	Non-juvenile Koala Habitat Tree	-
554	<i>Corymbia citriodora</i>	Spotted Gum	140		140	44	14.0	1.0	2.0	1.4	Regular	-	-	-	-	-	Typical	-	-	-	-	Typical	-	-	-	-	-	-	Remove as part of this application	Non-juvenile Koala Habitat Tree	-
555	<i>Eucalyptus fibrosa</i>	Broad-leaved Red Ironbark	110		110	35	12.0	3.0	2.0	1.3	Regular	-	-	-	-	-	Typical	-	-	-	-	Typical	-	-	-	-	-	-	Remove as part of this application	Non-juvenile Koala Habitat Tree	-
556	<i>Eucalyptus fibrosa</i>	Broad-leaved Red Ironbark	100		100	31	11.0	1.0	2.0	1.3	Regular	-	-	-	-	-	Typical	-	-	-	-	Typical	-	-	-	-	-	-	Remove as part of this application	Non-juvenile Koala Habitat Tree	-
557	<i>Eucalyptus fibrosa</i>	Broad-leaved Red Ironbark	110		110	35	12.0	2.0	2.0	1.3	Regular	-	-	-	-	-	Typical	-	-	-	-	Typical	-	-	-	-	-	-	Remove as part of this application	Non-juvenile Koala Habitat Tree	-
558	<i>Eucalyptus fibrosa</i>	Broad-leaved Red Ironbark	100		100	31	14.0	3.0	2.0	1.3	Regular	-	-	-	-	-	Typical	-	-	-	-	Typical	-	-	-	-	-	-	Remove as part of this application	Non-juvenile Koala Habitat Tree	-
559	<i>Corymbia intermedia</i>	Pink Bloodwood	130		130	41	14.0	2.0	2.0	1.4	Regular	-	-	-	-	-	Typical	-	-	-	-	Typical	-	-	-	-	-	-	Remove as part of this application	Non-juvenile Koala Habitat Tree	-
560	<i>Corymbia citriodora</i>	Spotted Gum	130	80	153	48	15.0	2.0	2.0	1.5	Regular	-	-	-	-	-	Typical	-	-	-	-	Typical	-	-	-	-	-	-	Remove as part of this application	Non-juvenile Koala Habitat Tree	-
561	<i>Corymbia citriodora</i>	Spotted Gum	160	80	179	56	15.0	6.0	2.1	1.6	Regular	-	-	-	-	-	Typical	-	-	-	-	Typical	-	-	-	-	-	-	Remove as part of this application	Non-juvenile Koala Habitat Tree	-
562	<i>Corymbia citriodora</i>	Spotted Gum	150	80	170	53	1.0	3.0	2.0	1.6	Regular	-	-	-	-	-	Typical	-	-	-	-	Typical	-	-	-	-	-	-	Remove as part of this application	Non-juvenile Koala Habitat Tree	-
563	<i>Eucalyptus propinqua</i>	Small-fruited Grey Gum	150		150	47	14.0	6.0	2.0	1.5	Regular	-	-	-	-	-	Typical	-	-	-	-	Typical	-	-	-	-	-	-	Remove as part of this application	Non-juvenile Koala Habitat Tree	-
564	<i>Eucalyptus fibrosa</i>	Broad-leaved Red Ironbark	120		120	38	15.0	2.0	2.0	1.4	Regular	-	-	-	-	-	Typical	-	-	-	-	Typical	-	-	-	-	-	-	Remove as part of this application	Non-juvenile Koala Habitat Tree	-
565	<i>Eucalyptus siderophloia</i>	Northern Grey Ironbark	130	90	158	50	14.0	5.0	2.0	1.5	Regular	-	-	-	-	-	Typical	-	-	-	-	Typical	-	-	-	-	-	-	Remove as part of this application	Non-juvenile Koala Habitat Tree	-
566	<i>Corymbia intermedia</i>	Pink Bloodwood	140		140	44	14.0	2.0	2.0	1.4	Regular	-	-	-	-	-	Typical	-	-	-	-	Typical	-	-	-	-	-	-	Remove as part of this application	Non-juvenile Koala Habitat Tree	-
567	<i>Corymbia intermedia</i>	Pink Bloodwood	190	100	215	67	13.0	4.0	2.6	1.7	Regular	-	-	-	-	-	Typical	-	-	-	-	Typical	-	-	-	-	-	-	Remove as part of this application	Non-juvenile Koala Habitat Tree	-
568	<i>Eucalyptus siderophloia</i>	Northern Grey Ironbark	130		130	41	12.0	2.0	2.0	1.4	Regular	-	-	-	-	-	Typical	-	-	-	-	Typical	-	-	-	-	-	-	Remove as part of this application	Non-juvenile Koala Habitat Tree	-
569	<i>Eucalyptus propinqua</i>	Small-fruited Grey Gum	110		110	35	12.0	2.0	2.0	1.3	Regular	-	-	-	-	-	Typical	-	-	-	-	Typical	-	-	-	-	-	-	Remove as part of this application	Non-juvenile Koala Habitat Tree	-
570	<i>Eucalyptus propinqua</i>	Small-fruited Grey Gum	110		110	35	11.0	3.0	2.0	1.3	Regular	-	-	-	-	-	Typical	-	-	-	-	Typical	-	-	-	-	-	-	Remove as part of this application	Non-juvenile Koala Habitat Tree	-
571	<i>Eucalyptus fibrosa</i>	Broad-leaved Red Ironbark	110		110	35	10.0	3.0	2.0	1.3	Regular	-	-	-	-	-	Typical	-	-	-	-	Typical	-	-	-	-	-	-	Remove as part of this application	Non-juvenile Koala Habitat Tree	-
572	<i>Eucalyptus fibrosa</i>	Broad-leaved Red Ironbark	110		110	35	10.0	3.0	2.0	1.3	Regular	-	-	-	-	-	Typical	-	-	-	-	Typical	-	-	-	-	-	-	Remove as part of this application	Non-juvenile Koala Habitat Tree	-
573	<i>Eucalyptus propinqua</i>	Small-fruited Grey Gum	140		140	44	14.0	5.0	2.0	1.4	Regular	-	-	-	-	-	Typical	-	-	-	-	Typical	-	-	-	-	-	-	Remove as part of this application	Non-juvenile Koala Habitat Tree	-
574	<i>Eucalyptus fibrosa</i>	Broad-leaved Red Ironbark	120		120	38	10.0	3.0	2.0	1.4	Regular	-	-	-	-	-	Typical	-	-	-	-	Typical	-	-	-	-	-	-	Remove as part of this application	Non-juvenile Koala Habitat Tree	-
575	<i>Corymbia intermedia</i>	Pink Bloodwood	140	130, 60	200	63	14.0	5.0	2.4	1.7	Regular	-	-	-	-	-	Typical	-	-	-	-	Typical	-	-	-	-	-	-	Remove as part of this application	Non-juvenile Koala Habitat Tree	-
576	<i>Eucalyptus propinqua</i>	Small-fruited Grey Gum	100		100	31	9.0	1.0	2.0	1.3	Regular	-	-	-	-	-	Typical	-	Native	-	-	Typical	-	-	-	-	-	-	Remove as part of this application	Non-juvenile Koala Habitat Tree	-

Specimen Details											Canopy Condition Details						Trunk Condition Details					Fauna Details and Habitat Value						Additional Details			
Tree ID	Botanical Name	Common Name	Trunk DBH (mm)	Additional Trunks DBH (mm)	Total DBH (mm) [AS 4970-2009]	Trunk Circumference (cm) [AS 4970-2009]	Height (m)	Spread (m)	Tree Protection Zone (m)	Structural Root Zone (m)	Canopy Form	Spreading	Thinning	Die-Back	Epicormic Growth	Lopped	Canopy Health	Leaning	Vines	Trunk Damage	Fire Damage	Trunk Health	Scats	Scratches	Hollows	Nest	Termite Nest	Habitat Value	Retention	Native Status	Additional Notes
590	<i>Corymbia citriodora</i>	Spotted Gum	190		190	60	17.0	3.0	2.3	1.6	Regular	-	-	-	-	-	Typical	-	-	-	-	Typical	-	-	-	-	-	-	Remove as part of this application	Non-juvenile Koala Habitat Tree	-
591	<i>Corymbia intermedia</i>	Pink Bloodwood	110		110	35	11.0	2.0	2.0	1.3	Regular	-	-	-	-	-	Typical	-	-	-	-	Typical	-	-	-	-	-	-	Remove as part of this application	Non-juvenile Koala Habitat Tree	-
592	<i>Eucalyptus siderophloia</i>	Northern Grey Ironbark	400		400	126	21.0	9.0	4.8	2.3	Regular	-	-	-	-	-	Typical	-	-	-	-	Typical	-	-	-	-	-	-	Remove as part of this application	Non-juvenile Koala Habitat Tree	-
593	<i>Lophostemon suaveolens</i>	Swamp Box	150		150	47	12.0	4.0	2.0	1.5	Regular	-	-	-	-	-	Typical	-	-	-	-	Typical	-	-	-	-	-	-	Retention subject to arborist assessment	Non-juvenile Koala Habitat Tree	-
594	<i>Eucalyptus propinqua</i>	Small-fruited Grey Gum	180	130	222	70	15.0	5.0	2.7	1.8	Regular	-	-	-	-	-	Typical	-	-	-	-	Typical	-	-	-	-	-	-	Remove as part of this application	Non-juvenile Koala Habitat Tree	-
595	<i>Melaleuca saligna</i>	Willow Bottlebrush	100	90	135	42	10.0	3.0	2.0	1.4	Regular	-	-	-	-	-	Typical	-	-	-	-	Typical	-	-	-	-	-	-	Remove as part of this application	Non-juvenile Koala Habitat Tree	-
596	<i>Lophostemon suaveolens</i>	Swamp Box	100		100	31	9.0	3.0	2.0	1.3	Regular	-	-	-	-	-	Typical	-	-	-	-	Typical	-	-	-	-	-	-	Remove as part of this application	Non-juvenile Koala Habitat Tree	-
597	<i>Melaleuca saligna</i>	Willow Bottlebrush	110		110	35	12.0	3.0	2.0	1.3	Regular	-	-	-	-	-	Typical	-	-	-	-	Typical	-	-	-	-	-	-	Remove as part of this application	Non-juvenile Koala Habitat Tree	-
598	<i>Corymbia intermedia</i>	Pink Bloodwood	200	210	290	91	16.0	8.0	3.5	2.0	Regular	-	-	-	-	-	Typical	-	-	-	-	Typical	-	-	-	-	-	-	Remove as part of this application	Non-juvenile Koala Habitat Tree	-
599	<i>Eucalyptus fibrosa</i>	Broad-leaved Red Ironbark	200		200	63	16.0	6.0	2.4	1.7	Regular	-	-	-	-	-	Typical	-	-	-	-	Typical	-	-	-	-	-	-	Remove as part of this application	Non-juvenile Koala Habitat Tree	-
600	<i>Eucalyptus carnea</i>	Broad-leaved White Mahogany	120	250	277	87	14.0	8.0	3.3	1.9	Regular	-	-	-	-	-	Typical	Minor	-	-	-	-	Typical	-	-	-	-	-	Remove as part of this application	Non-juvenile Koala Habitat Tree	-
601	<i>Eucalyptus siderophloia</i>	Northern Grey Ironbark	200		200	63	17.0	8.0	2.4	1.7	Regular	-	-	-	-	-	Typical	-	-	-	-	Typical	-	-	-	-	-	-	Remove as part of this application	Non-juvenile Koala Habitat Tree	-
602	<i>Eucalyptus siderophloia</i>	Northern Grey Ironbark	210		210	66	18.0	9.0	2.5	1.7	Regular	-	-	-	-	-	Typical	-	-	-	-	Typical	-	-	-	-	-	-	Remove as part of this application	Non-juvenile Koala Habitat Tree	-
603	<i>Eucalyptus propinqua</i>	Small-fruited Grey Gum	120		120	38	14.0	3.0	2.0	1.4	Regular	-	-	-	-	-	Typical	-	-	-	-	Typical	-	-	-	-	-	-	Remove as part of this application	Non-juvenile Koala Habitat Tree	-
604	<i>Corymbia intermedia</i>	Pink Bloodwood	250	210	326	103	15.0	7.0	3.9	2.1	Regular	-	-	-	-	-	Typical	-	-	-	-	Typical	-	-	-	-	-	-	Remove as part of road resumption works	Non-juvenile Koala Habitat Tree	-
605	<i>Eucalyptus propinqua</i>	Small-fruited Grey Gum	240		240	75	17.0	8.0	2.9	1.8	One-sided	-	-	-	-	-	Typical	-	-	-	-	Typical	-	-	-	-	-	-	Remove as part of road resumption works	Non-juvenile Koala Habitat Tree	-
606	<i>Eucalyptus siderophloia</i>	Northern Grey Ironbark	400		400	126	23.0	11.0	4.8	2.3	Regular	-	-	-	-	-	Typical	-	-	-	-	Typical	-	-	-	-	-	-	Remove as part of road resumption works	Non-juvenile Koala Habitat Tree	-
607	<i>Eucalyptus propinqua</i>	Small-fruited Grey Gum	160		160	50	12.0	4.0	2.0	1.5	Regular	-	-	-	-	-	Typical	-	-	-	-	Typical	-	-	-	-	-	-	Remove as part of road resumption works	Non-juvenile Koala Habitat Tree	-
608	<i>Lophostemon suaveolens</i>	Swamp Box	160		160	50	14.0	3.0	2.0	1.5	Regular	-	-	-	-	-	Typical	-	Native	-	-	Typical	-	-	-	-	-	-	Retention subject to arborist assessment	Non-juvenile Koala Habitat Tree	-
609	<i>Lophostemon suaveolens</i>	Swamp Box	100		100	31	9.0	1.0	2.0	1.3	Regular	-	-	-	-	-	Typical	-	-	-	-	Typical	-	-	-	-	-	-	Retention subject to arborist assessment	Non-juvenile Koala Habitat Tree	-
610	<i>Allocasuarina littoralis</i>	Black She-oak	110		110	35	11.0	5.0	2.0	1.3	Regular	-	-	-	-	-	Typical	-	-	-	-	Typical	-	-	-	-	-	-	Remove as part of this application	Native Tree	-

