


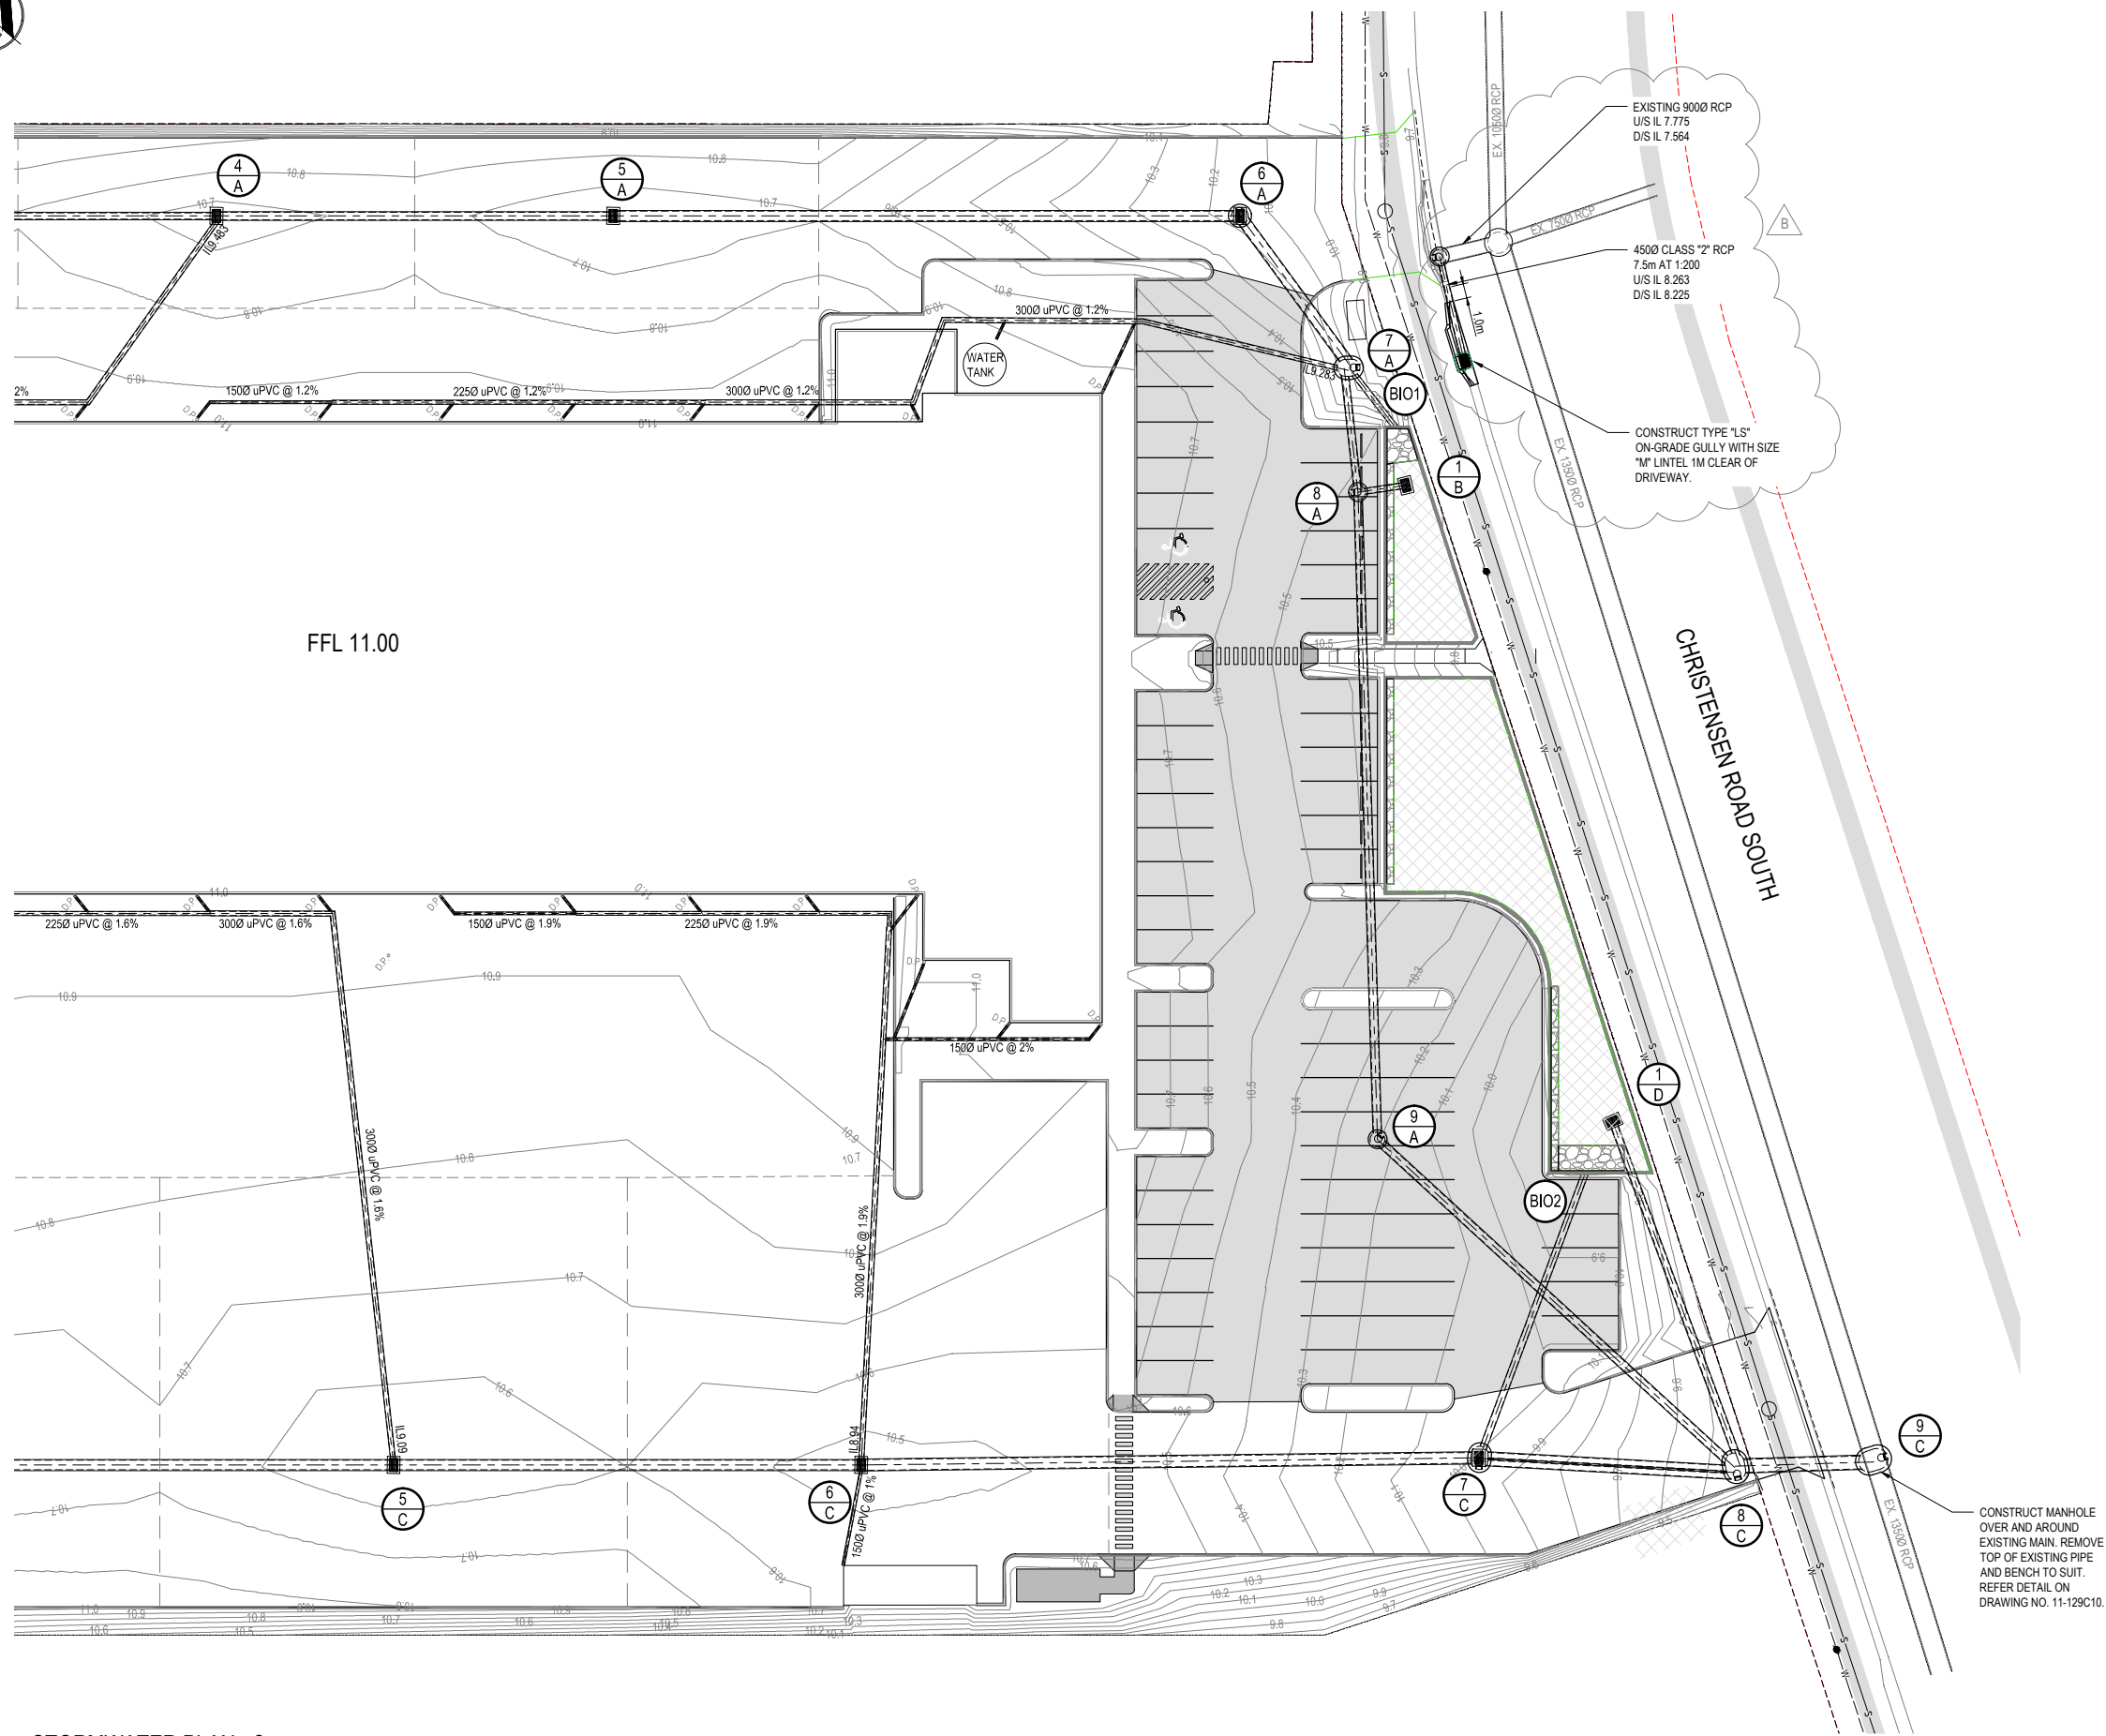

1:250

©These drawings remain the property of i3 consulting pty. ltd. and must not be copied in any format without the written permission of the owners of the copyright.