

Cycas revoluta

Shrubs - 214m2
- Refer Detail and Schedule


Grasses - 160m2
- Refer Detail and Schedule

Groundcovers - 137m2
- Refer Detail and Schedule

Internal Planting
- Refer Detail and Schedule

Existing Fence

Direction of Flow

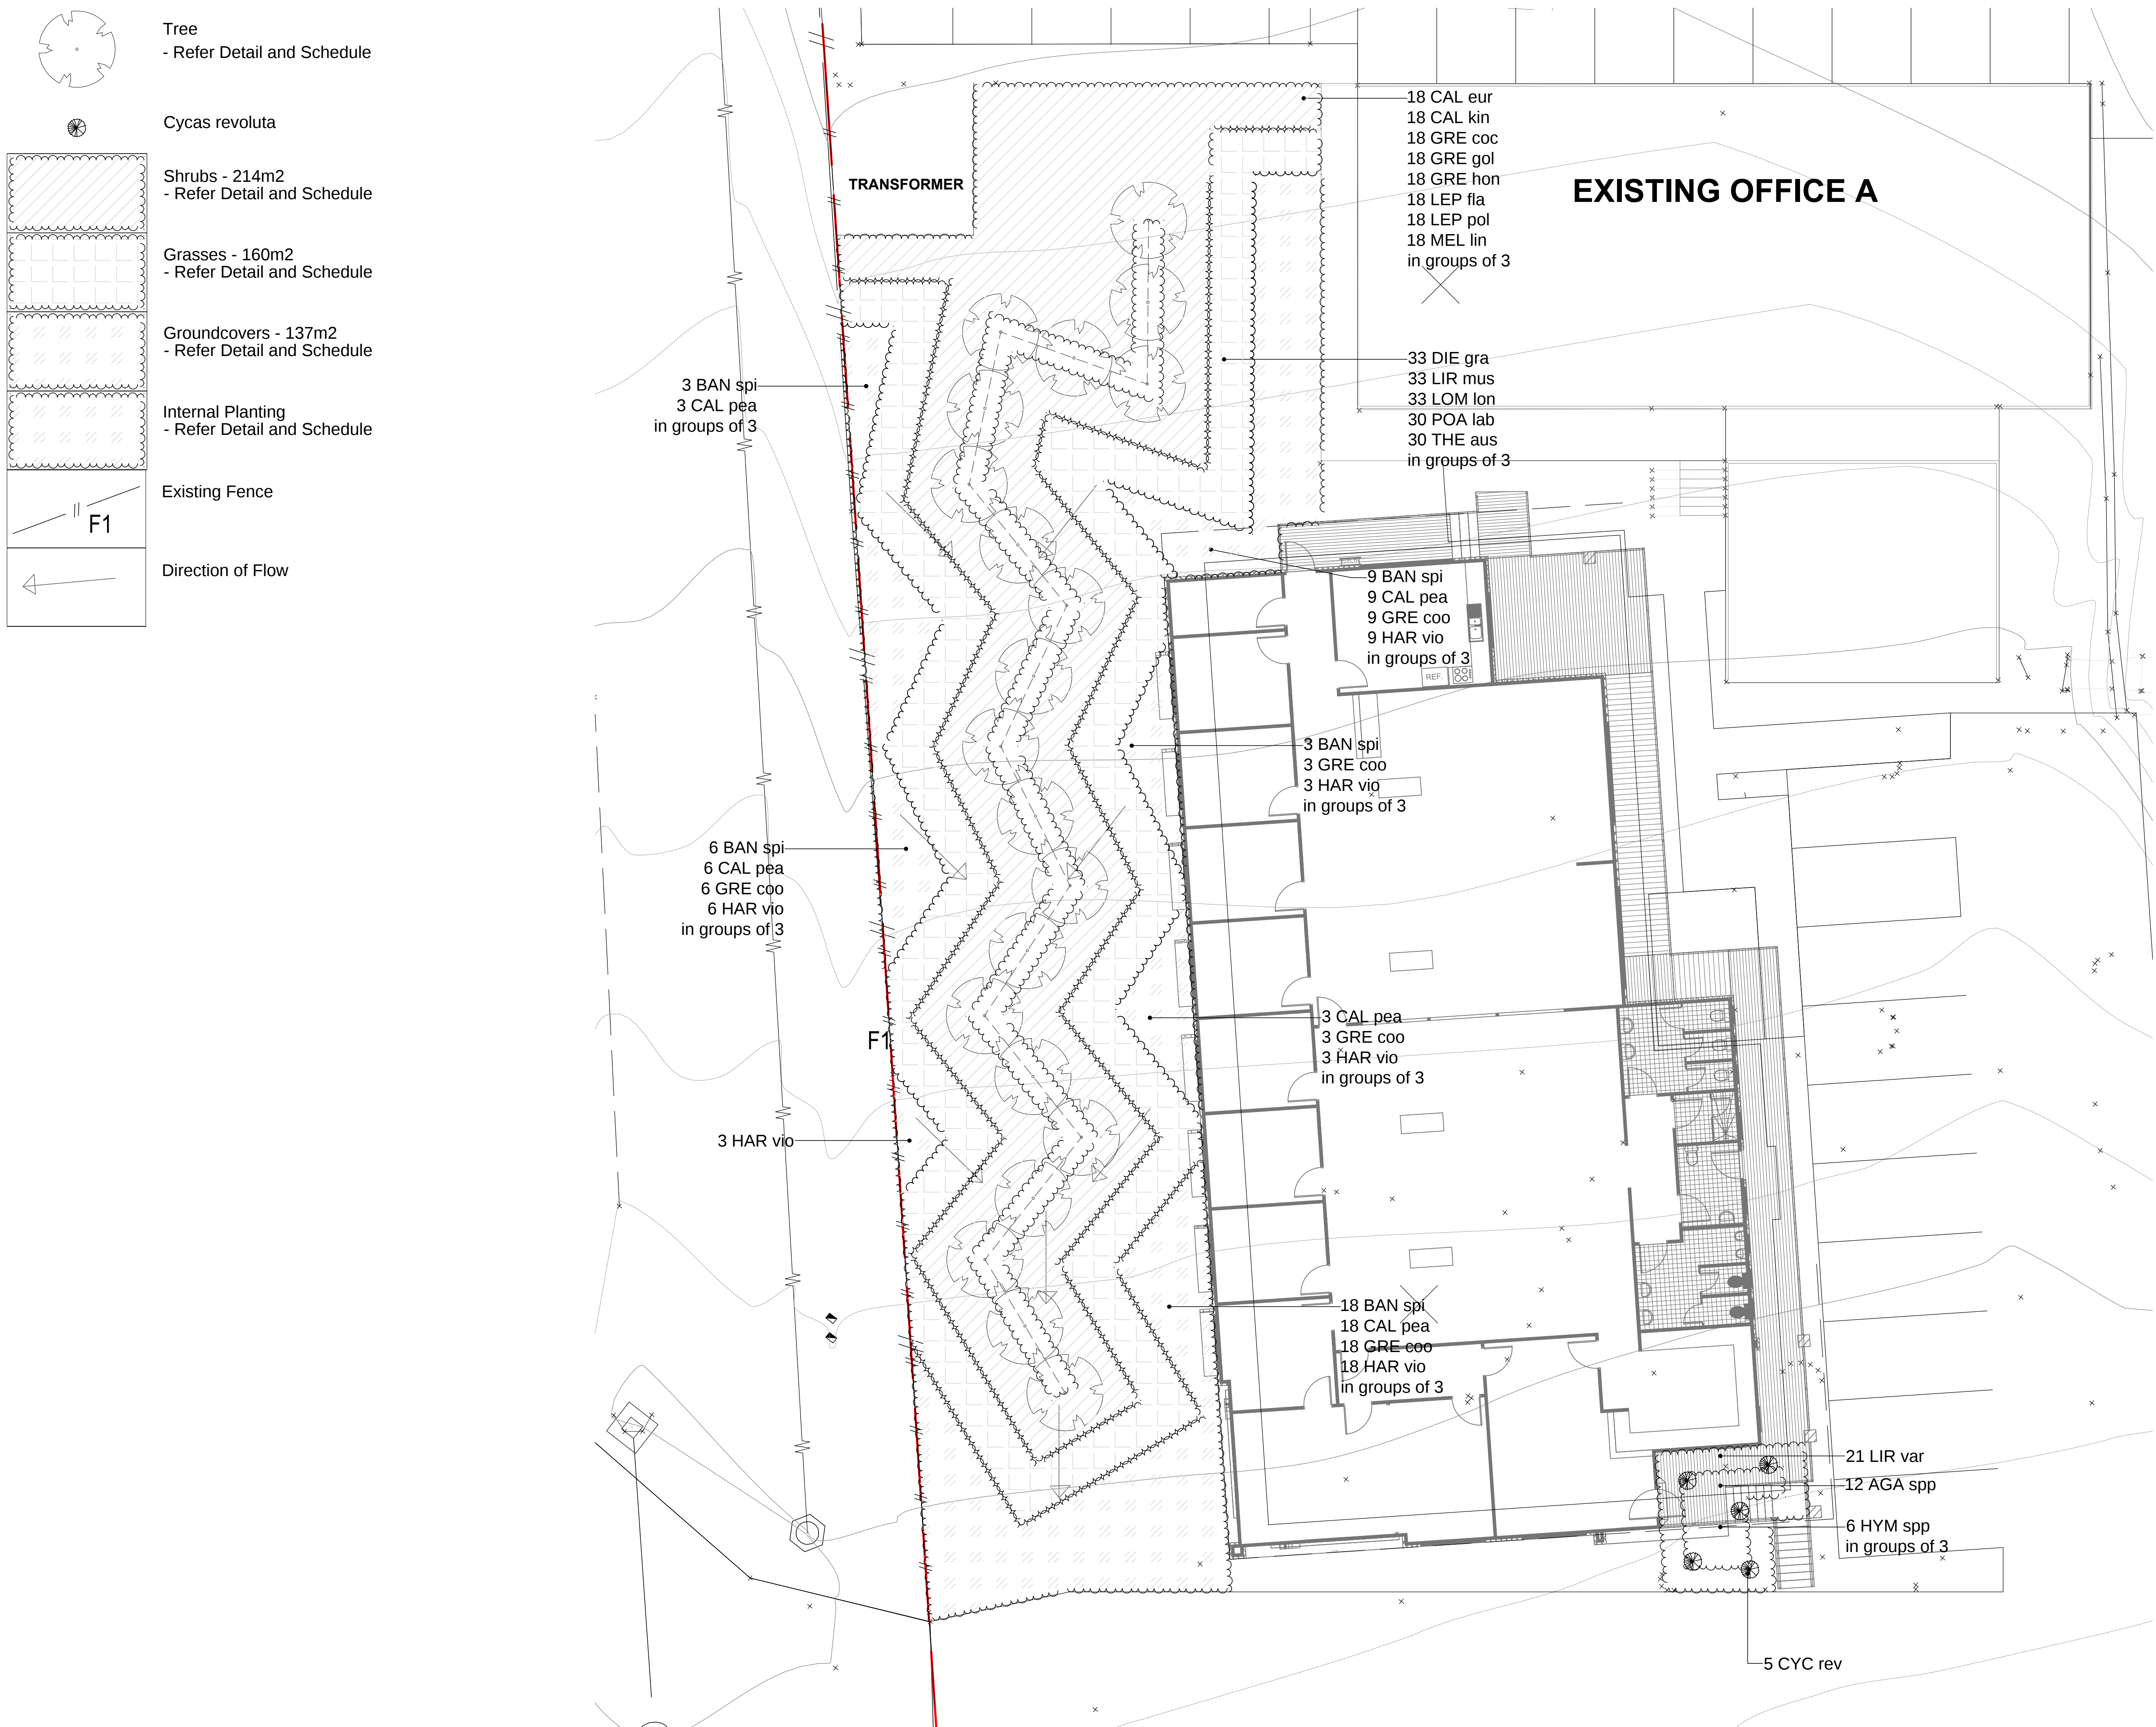

For:

AMGROW PTY LTD

© 2014 Gassman Development Perspectives
All rights reserved. No part of this document may be reproduced or transmitted in any form or by any means, electronic, mechanical, photocopying, recording, or otherwise, without the written permission of Gassman Development Perspectives.

NOTE:
The details of this plan have been prepared based on the most current Digital Cadastral Data Base (DCDB) information available from Queensland Department of Environment and Resource Management and is subject to survey.

Scale 1:100 - Lengths are in Metres.



Scale at A1:	1:100
Date:	15-09-14
Design:	IAS
Drawn:	IAS
Checked:	IAS

Drawing Title:

DETAILED LANDSCAPE
PLAN

Drawing No:	Rev. No:
1292 L CD	100 A



A	15-09-2014	ORIGINAL ISSUE	IAS	IAS
Issue	Date	Description	DRN	CHE

Drawing Title:

DETAILED LANDSCAPE
PLAN

Drawing No:	Rev. No:
1292 L CD	100 A