



An aerial photograph showing a large, cleared land area. The ground is mostly brown and uneven, with numerous mounds of dirt and tracks from heavy machinery. To the left, there are several industrial buildings with white roofs and a parking lot. A road runs along the bottom of the image, with a few vehicles visible. The background shows a mix of green fields and some distant structures.

ATTACHMENT 5

AMENDED ROL PLAN

DEVELOPMENT SUMMARY				
Total Site Area 64.239Ha				
LOT YIELD	STAGE AREA	LOT DENSITY	AVERAGE LOT SIZE	APPROX. AREA & LENGTH OF NEW ROAD
22 Lots	19.34 ha	1.13 Lots/ha	6742m ²	3.636 Ha 1,560m

--- Limit of Application
— Stage Boundary

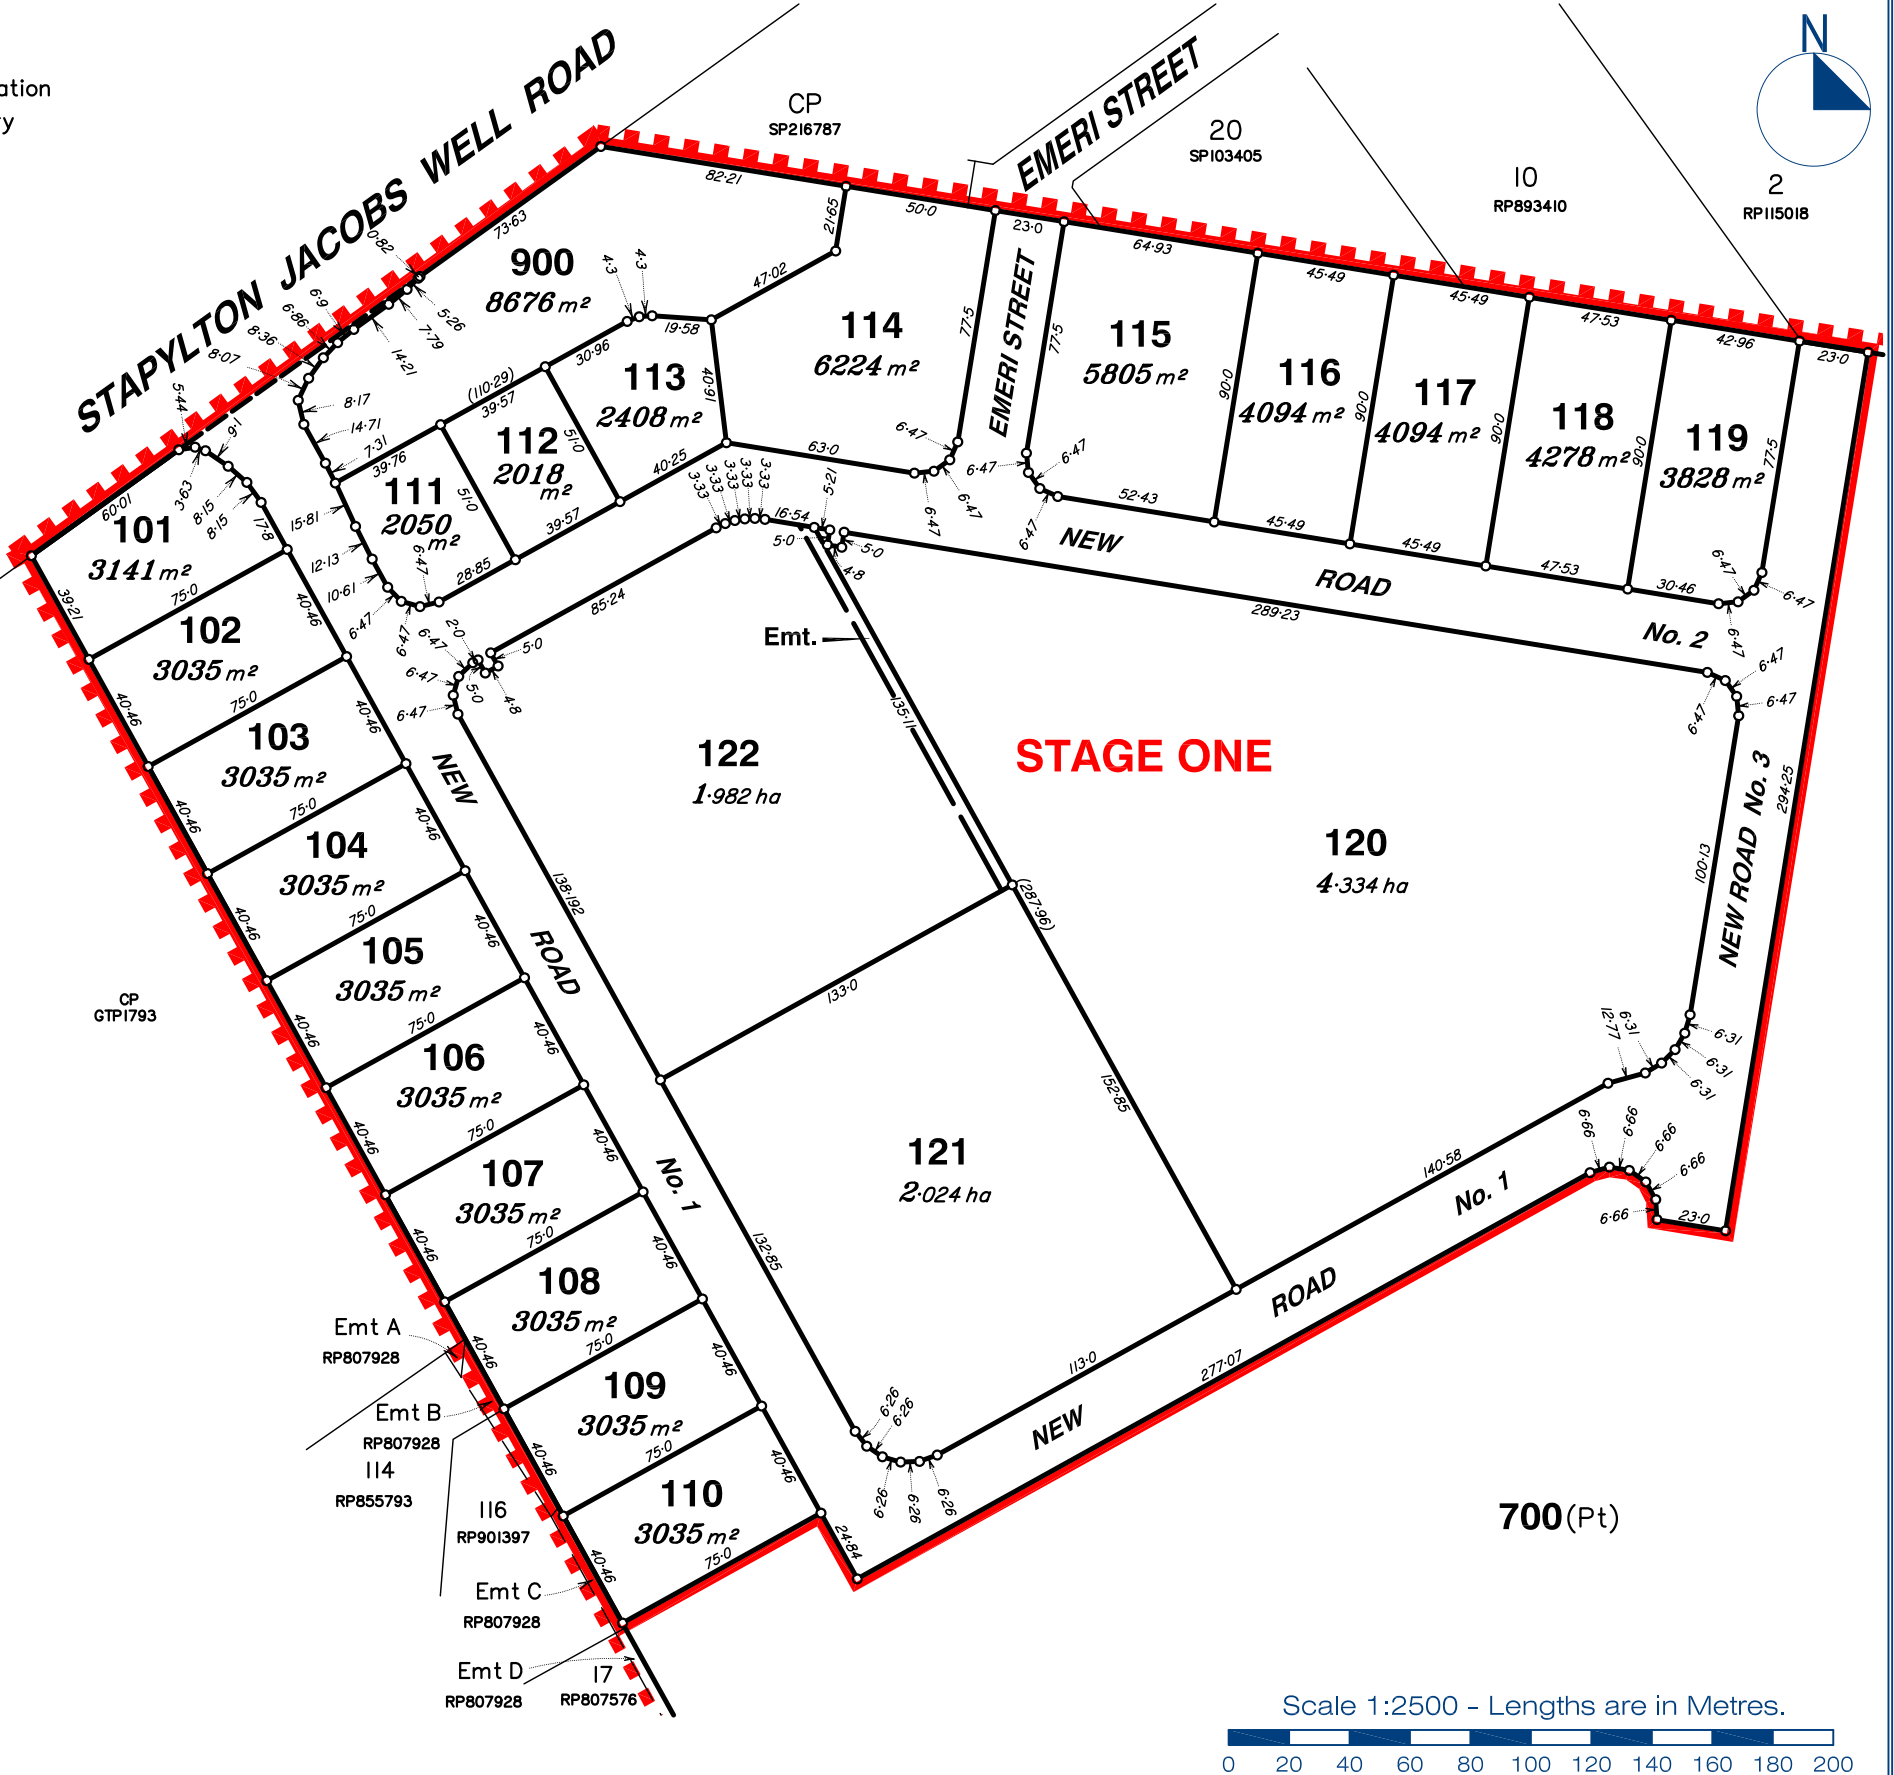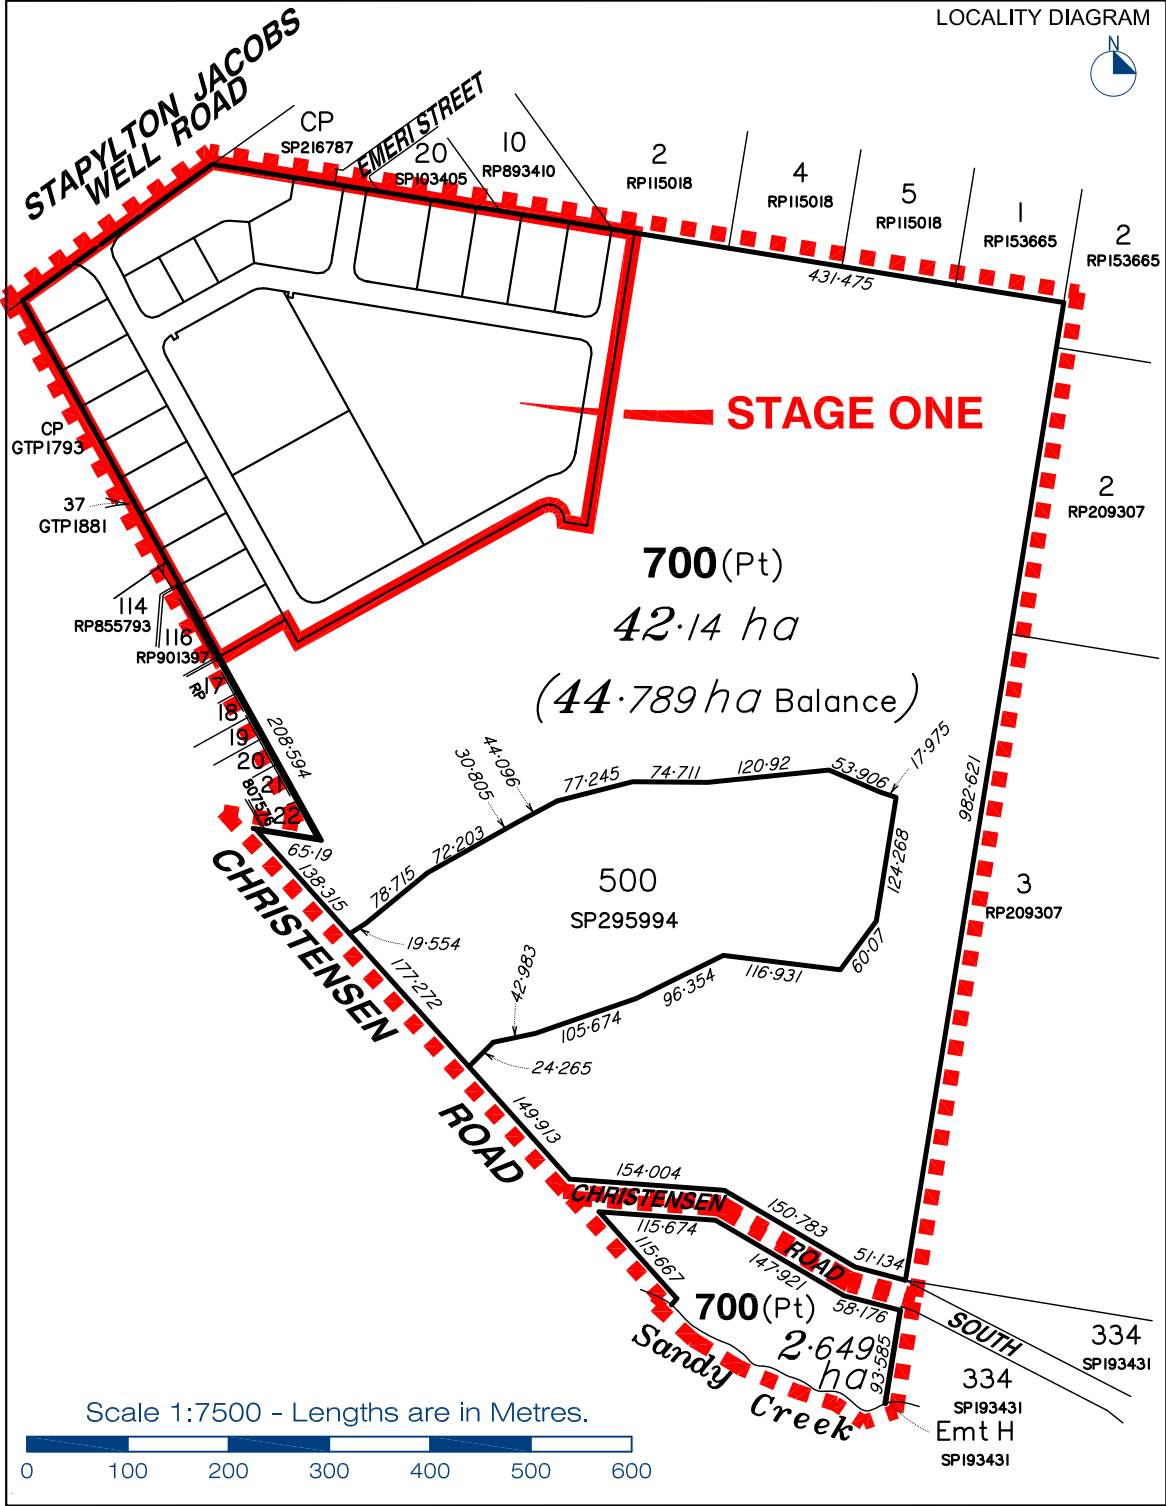

Scale at A3:		1:2500			
Date:		18-12-19			
Design:		ICG			
Drawn:		SJH			
Checked:		AWG			
A	18/12/2019	ADD PMTS IN LOTS 120 & 122		SJH	AWG
	14/11/2019	ORIGINAL ISSUE		SJH	AWG
Issue	Date	Description		DRN	CHK