


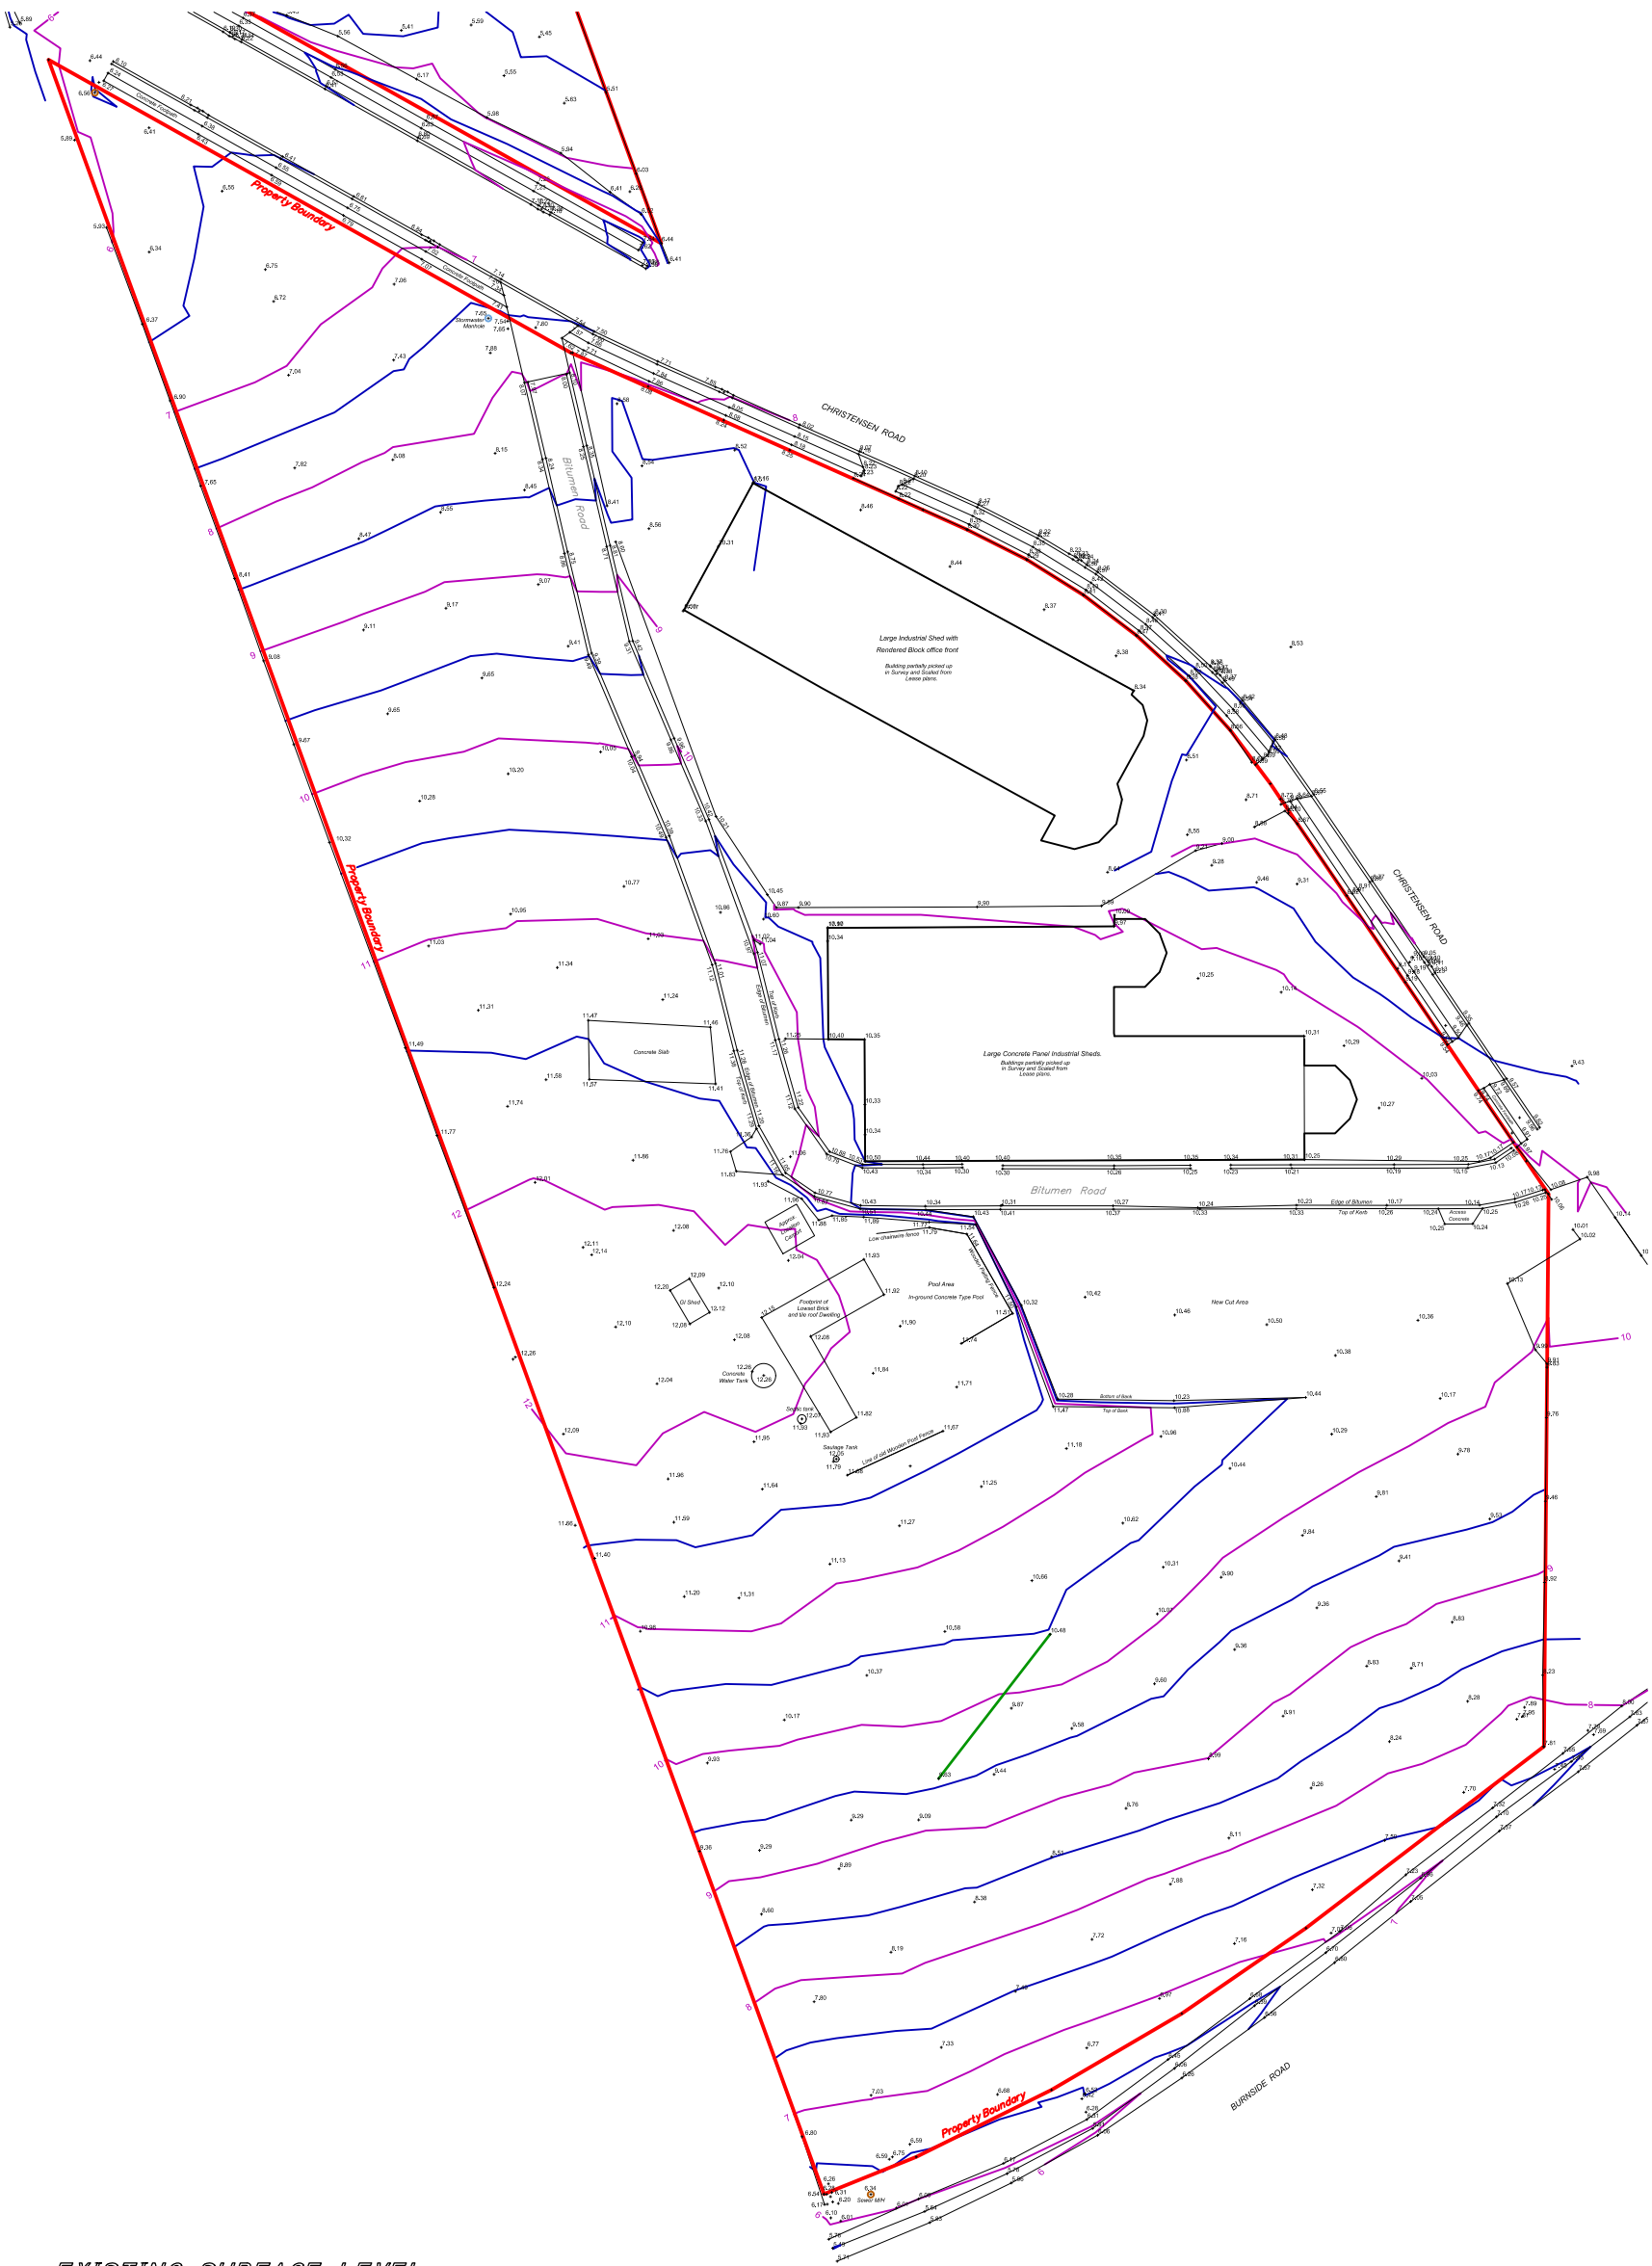

Prepared By :

JDA Consultants Pty Ltd.
CONSULTING SURVEYORS
TOWN PLANNERS
ACN 010 272 990
50 Prospect Street
Fortitude Valley, 4006
ph : (07) 3252 3777
fax : (07) 3252 1291
Email : jdas@jdaconsultants.net.au

Client :

MR. A. Le PLASTRIER

Project :

Original Levels over the block
and proposed Pad and fill levels

Date :

19/06/2020

Scale :

1 : 600 on A1

Drawn :

dt

Surveyed :

dt

Level Datum :

AHD from Permanent Survey Mark No. 99762

R.L. 17.406 m AHD

Description of Property :

Lot 6 on SP274108


Locality :

Stapledon

Local Government :

Gold Coast City Council

North :

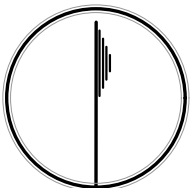

Disclaimer :

The Title Boundaries as shown hereon were not marked at the time of survey and have been determined by the plan dimensions only and not by field survey. Services shown hereon have been located where possible by field survey. If not able to be located, services have been plotted from the relevant authority records and have been noted accordingly on this plan. Prior to any demolition, excavation or construction on the site, the relevant authority should be contacted for assistance in locating all underground services and detailed locations of all services.

Notes :

Contour Interval 0.5m

Revisions :

Date

Details

Drawing No :

03920_Pad_Sketch_3D.dwg

Job No :

039 / 20

Comp. No :

12