
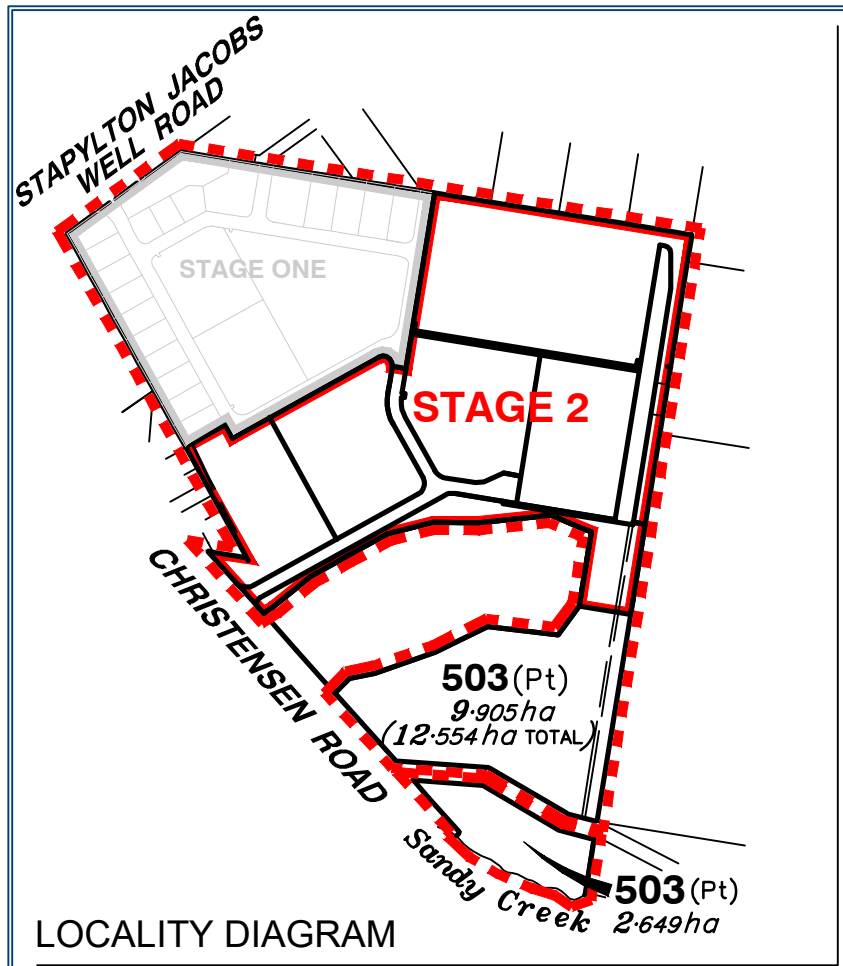


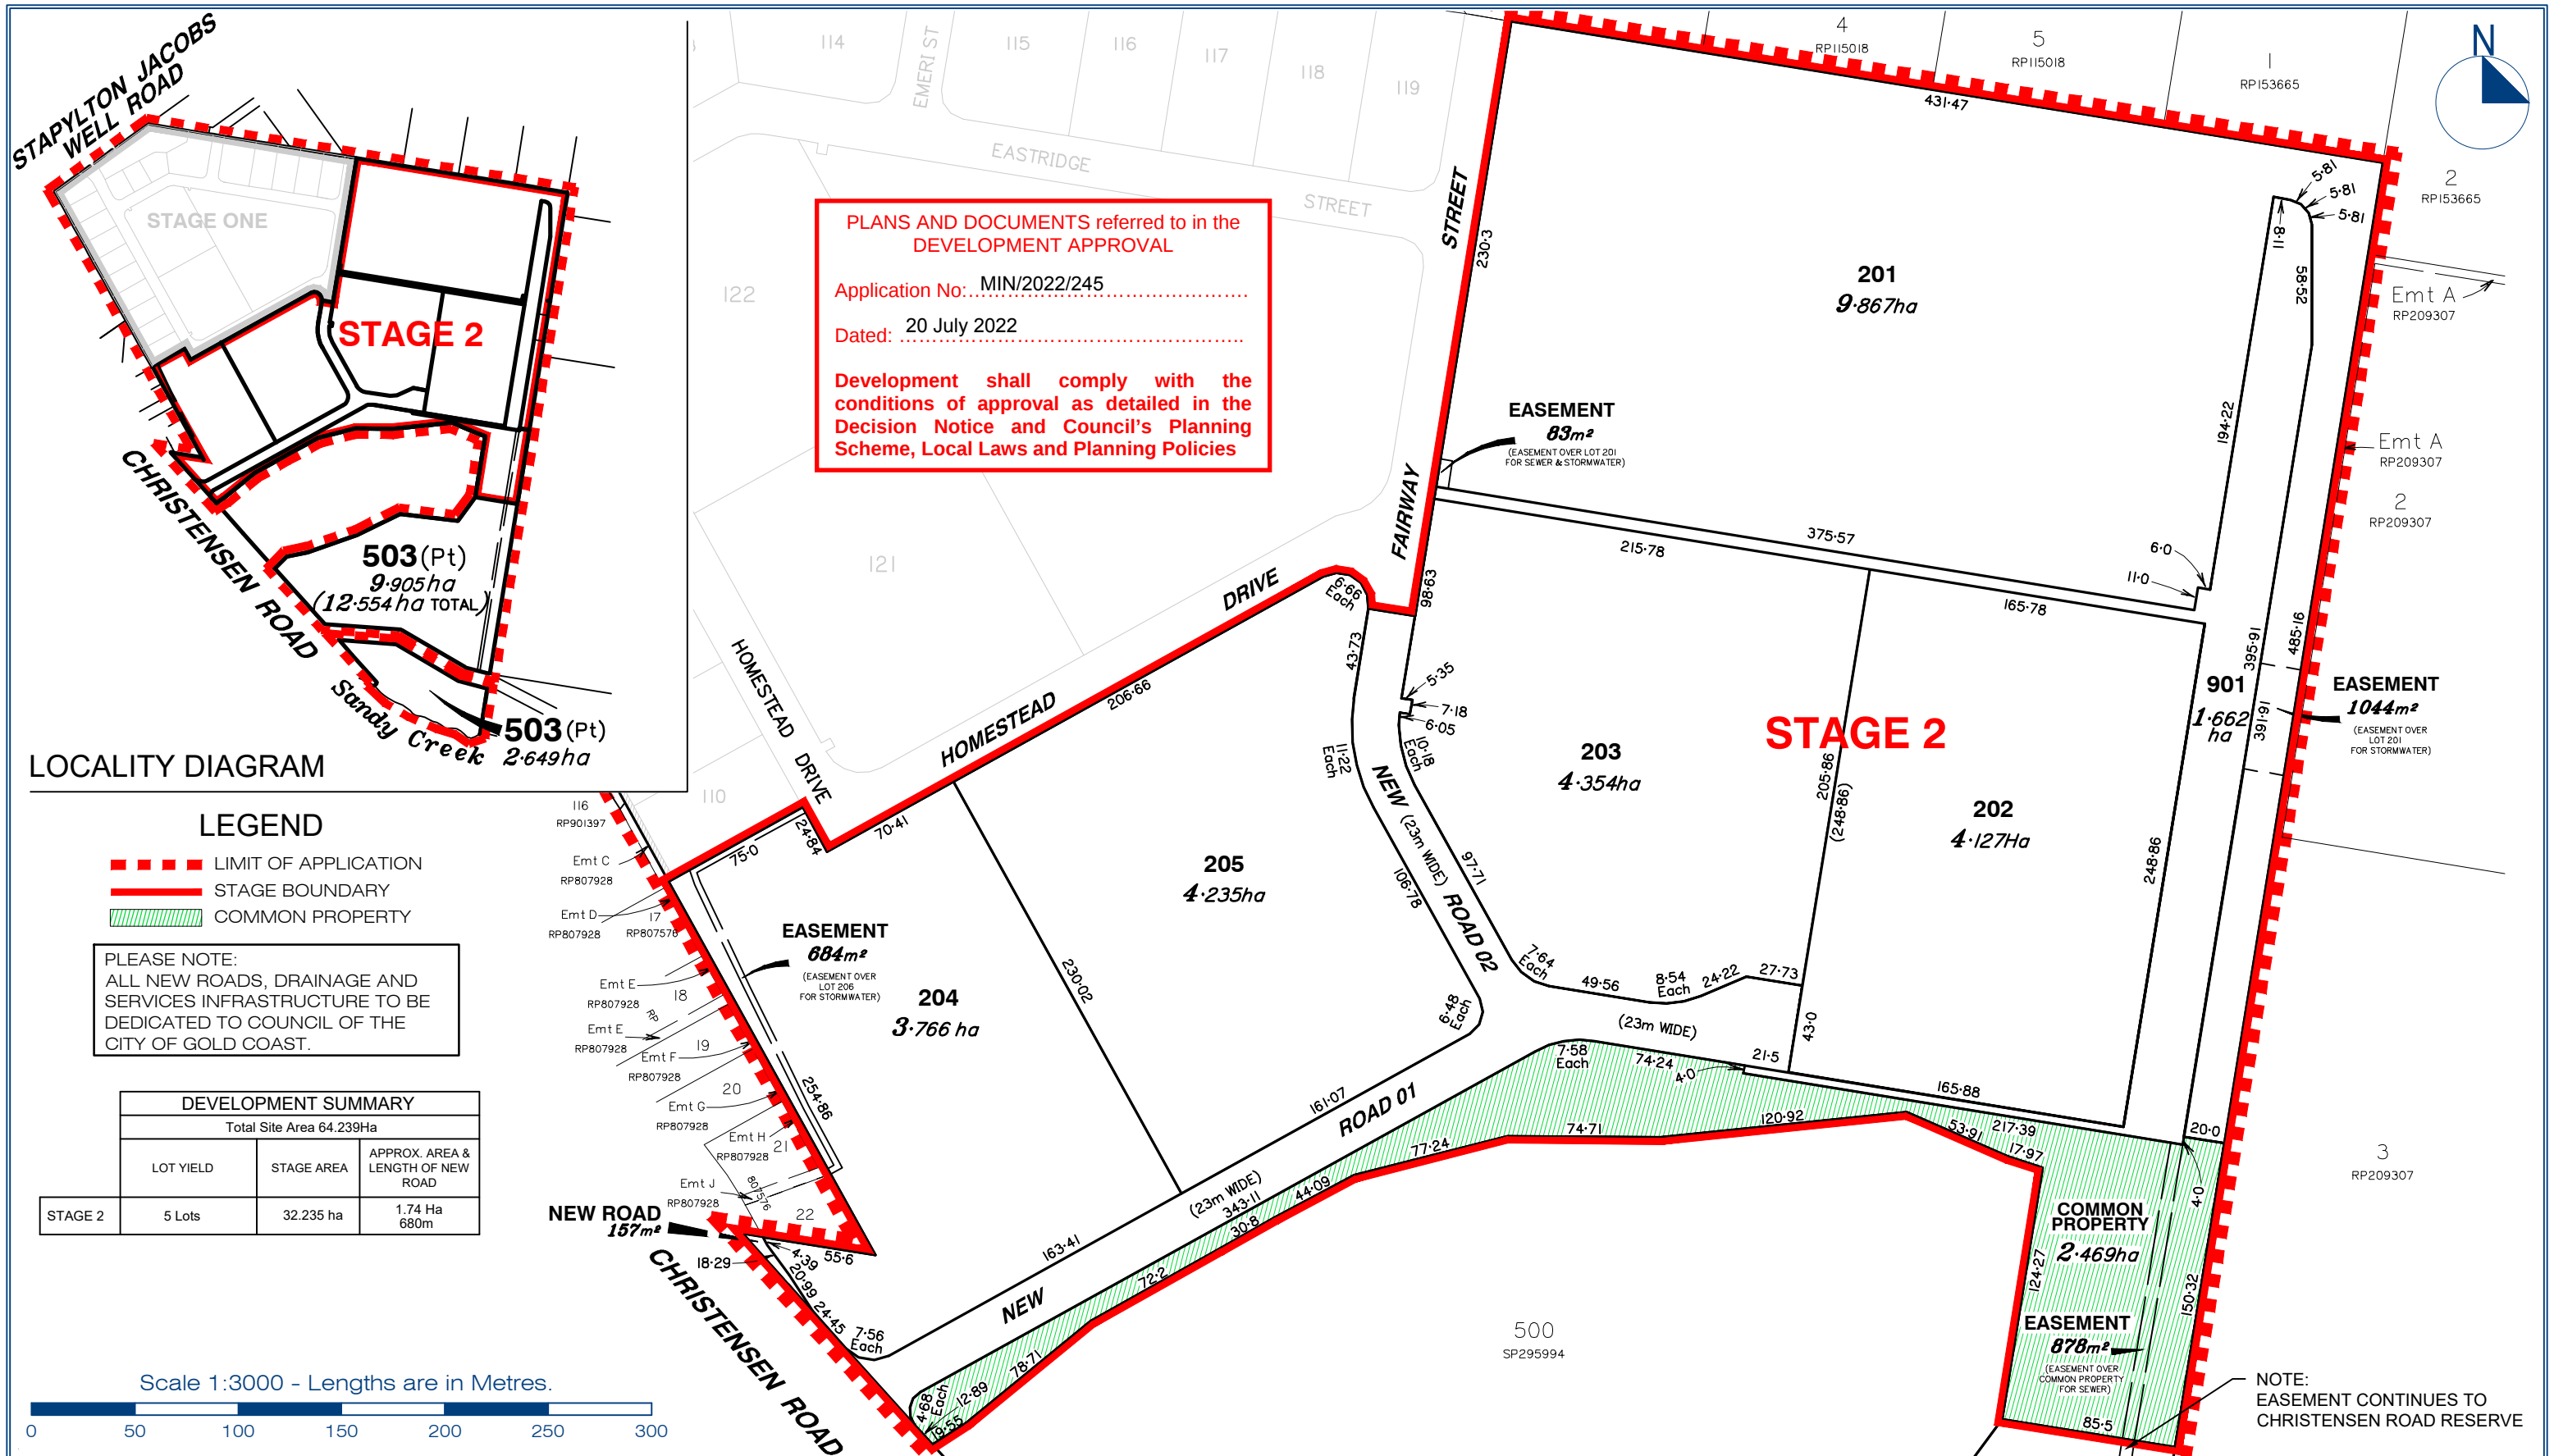


LEGEND

- LIMIT OF APPLICATION
- STAGE BOUNDARY
- COMMON PROPERTY

PLEASE NOTE:
ALL NEW ROADS, DRAINAGE AND SERVICES INFRASTRUCTURE TO BE DEDICATED TO COUNCIL OF THE CITY OF GOLD COAST.

DEVELOPMENT SUMMARY			
Total Site Area 64.239Ha			
LOT YIELD	STAGE AREA	APPROX. AREA & LENGTH OF NEW ROAD	
STAGE 2	5 Lots	32.235 ha	1.74 Ha 680m

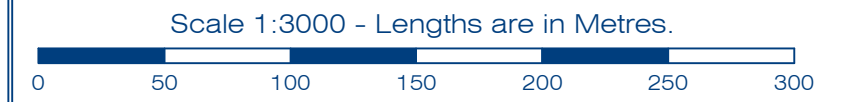

gassman
development
perspectives

est 1985

planning | environment | landscape | engineering | survey

T: 3807 3333 | F: 3287 5461 | www.gassman.com.au

76 Business Street, Yatala QLD | PO Box 392, Beenleigh 4207

Scale at A3: 1:3000

Date: 17-02-22

Design: MG

Drawn: SH

Checked: MG/AWG

G	17/02/2022	CHANGE LOT NUMBERS	SJH	AG
F	15/02/2022	LOT CHANGES	SJH	AG
E	09/02/2022	REMOVE SUB-STAGING LINES	SJH	AG
D	08/02/2022	CHANGES TO LOTS 901, 201-203	SJH	AG
C	24/11/2021	PMT LOT 203, SUB-STAGING	SJH	AG
B	09/11/2021	CHANGES TO LOTS 205, 206	SJH	AG
A	31/03/2021	CHANGES TO LOT 901	SJH	AG
	16/11/2020	ORIGINAL ISSUE	SJH	GS
Issue	Date	Description	DRN	CHK

Project: **VantageYatala**

Client: **FRASERS PROPERTY**

©2012 Gassman Development Perspectives

All rights reserved. No part of this document may be reproduced or transmitted in any form or by any means, electronic, mechanical, photocopying, recording, or otherwise, without the written permission of Gassman Development Perspectives.

This plan has been prepared for the exclusive use of the client as stated on this plan for the purpose of application to the relevant local authority for material change of use and/or reconfiguration of the land as described and should not be used by any other person or corporation and for any other purpose.

All dimensions and area's are approximate only and subject to survey.

Gassman Development Perspectives Pty. Ltd. hereby grants permission for the local authority as noted to reproduce all relevant information contained hereon for the purposes stated in the Sustainable Planning Act 2009. It should be noted that granting of this consent by the copyright holder does not sign away copyright approval under the Commonwealth Copyright Act 1968.

Drawing Title: **Proposed Staged, Community Title Scheme Reconfiguration of Land**

Lots 201 to 205, Common Property, Drainage Reserve (Lot 901) & New Road

CANCELLING LOT: 501 on SP295994

LOCATION: 60 Stapylton Jacobs Well Road, Stapylton QLD

Drawing No: **5941 P STAGE 2 001 G**

Revision No: