


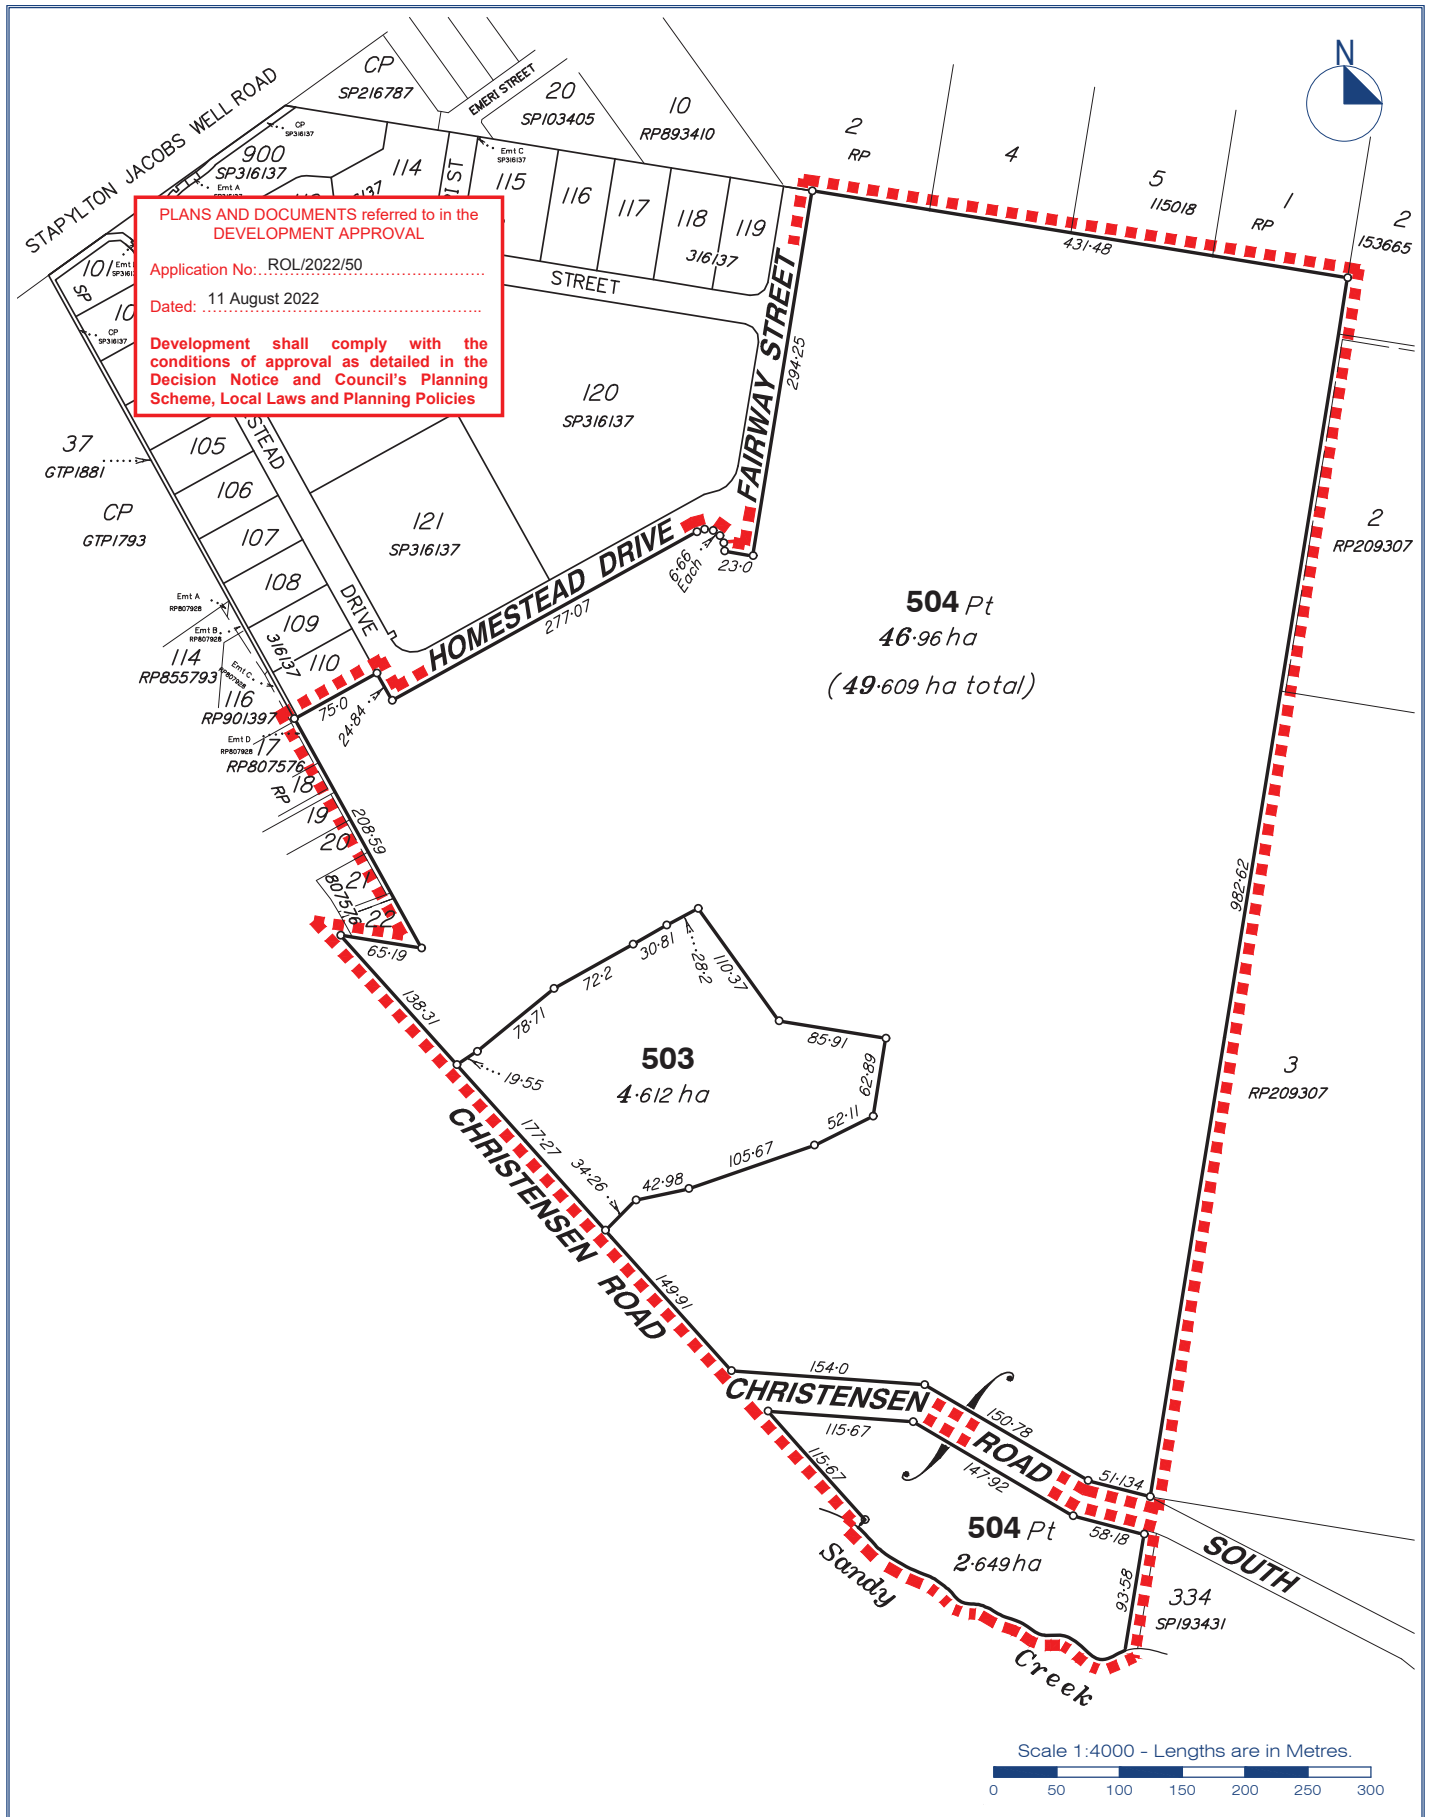

 gassman development perspectives est. 1985 planning environment landscape engineering survey T: 3807 3333 F: 3287 5461 www.gassman.com.au 76 Business Street, Yatala QLD PO Box 392, Beenleigh 4207	© 2012 Gassman Development Perspectives All rights reserved. No part of this document may be reproduced or transmitted in any form or by any means, electronic, mechanical, photocopying, recording, or otherwise, without the written permission of Gassman Development Perspectives. This plan has been prepared for the exclusive use of the client as stated on this plan for the purpose of application to the relevant local authority for material change of use, and/or reconfiguration of the land as described and should not be used by any other person or corporation and for any other purpose. All dimensions and areas are approximate only and subject to survey. Gassman Development Perspectives Pty. Ltd. hereby grants permission for the local authority as noted to reproduce all relevant information contained hereon for the purposes stated in the Sustainable Planning Act 2009. It should be noted that granting of this consent by the copyright holder does not sign away copyright approval under the Commonwealth Copyright Act 1968.	Client:  FRASERS PROPERTY Scale at A4: 1:4000 Date: 23-03-22 Drawn: SJH Checked: AWG	Drawing Title: Proposed Reconfiguration of a Lot Cancelling Lot 500 on SP295994 & Lot 502 on SP316137 Project: Homestead Drive, Stapylton Drawing No: 5941 S ROL 02 Revision No:
---	---	--	--