


ATTACHMENT C

AMENDED PROPOSAL PLANS



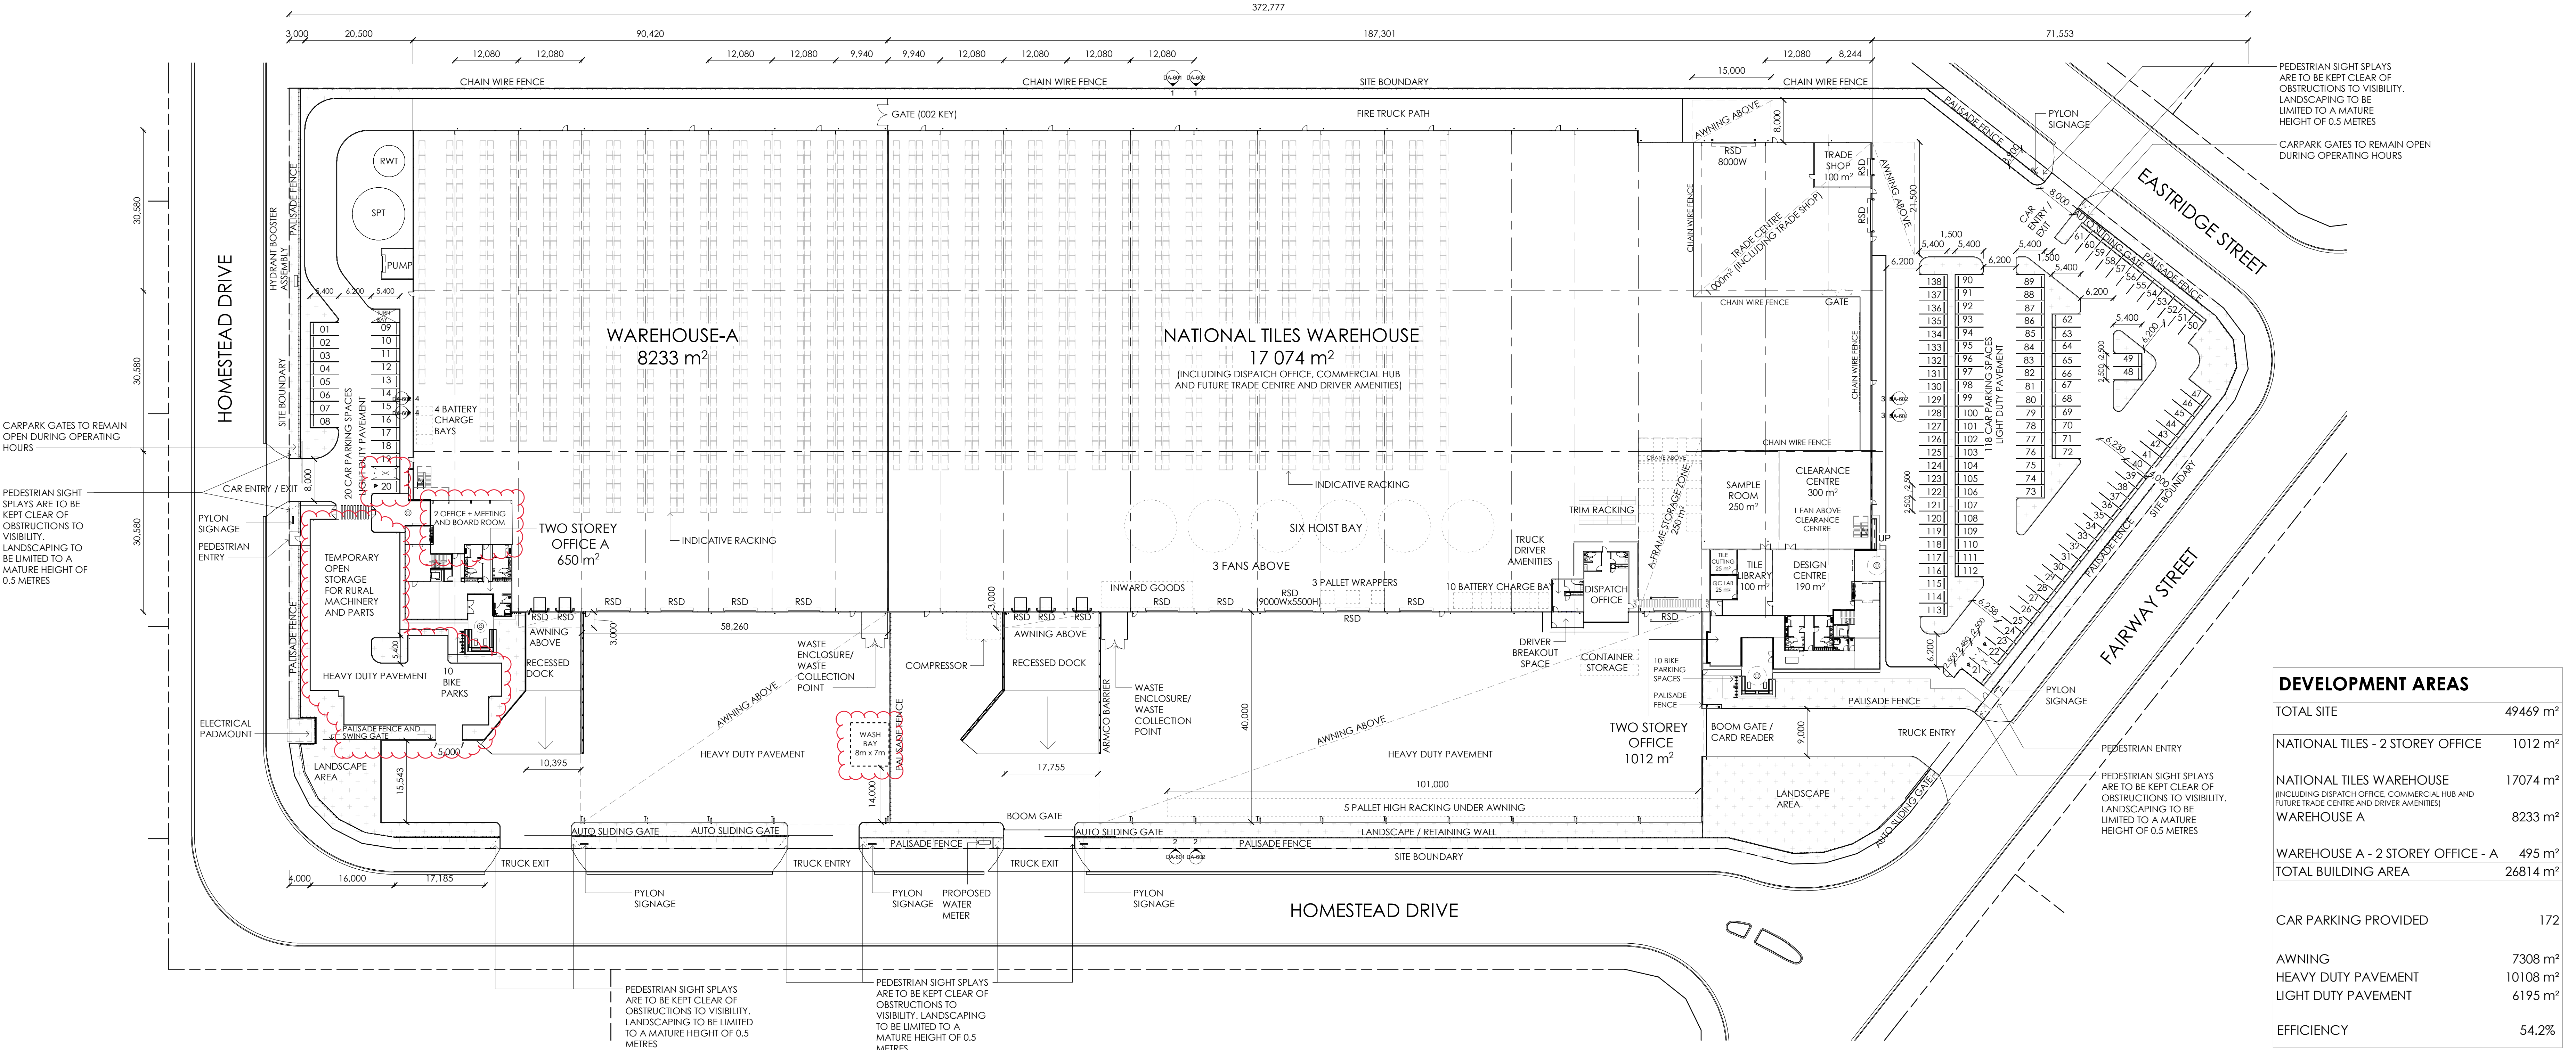

DEVELOPMENT AREAS	
TOTAL SITE	49469 m²
NATIONAL TILES - 2 STOREY OFFICE	1012 m²
NATIONAL TILES WAREHOUSE (INCLUDING DISPATCH OFFICE, COMMERCIAL HUB AND FUTURE TRADE CENTRE AND DRIVER AMENITIES)	17074 m²
WAREHOUSE A	8233 m²
WAREHOUSE A - 2 STOREY OFFICE - A	495 m²
TOTAL BUILDING AREA	26814 m²
CAR PARKING PROVIDED	172
AWNING	7308 m²
HEAVY DUTY PAVEMENT	10108 m²
LIGHT DUTY PAVEMENT	6195 m²
EFFICIENCY	54.2%

1 SITE PLAN - GROUND FLOOR
1: 500 DA-601

