


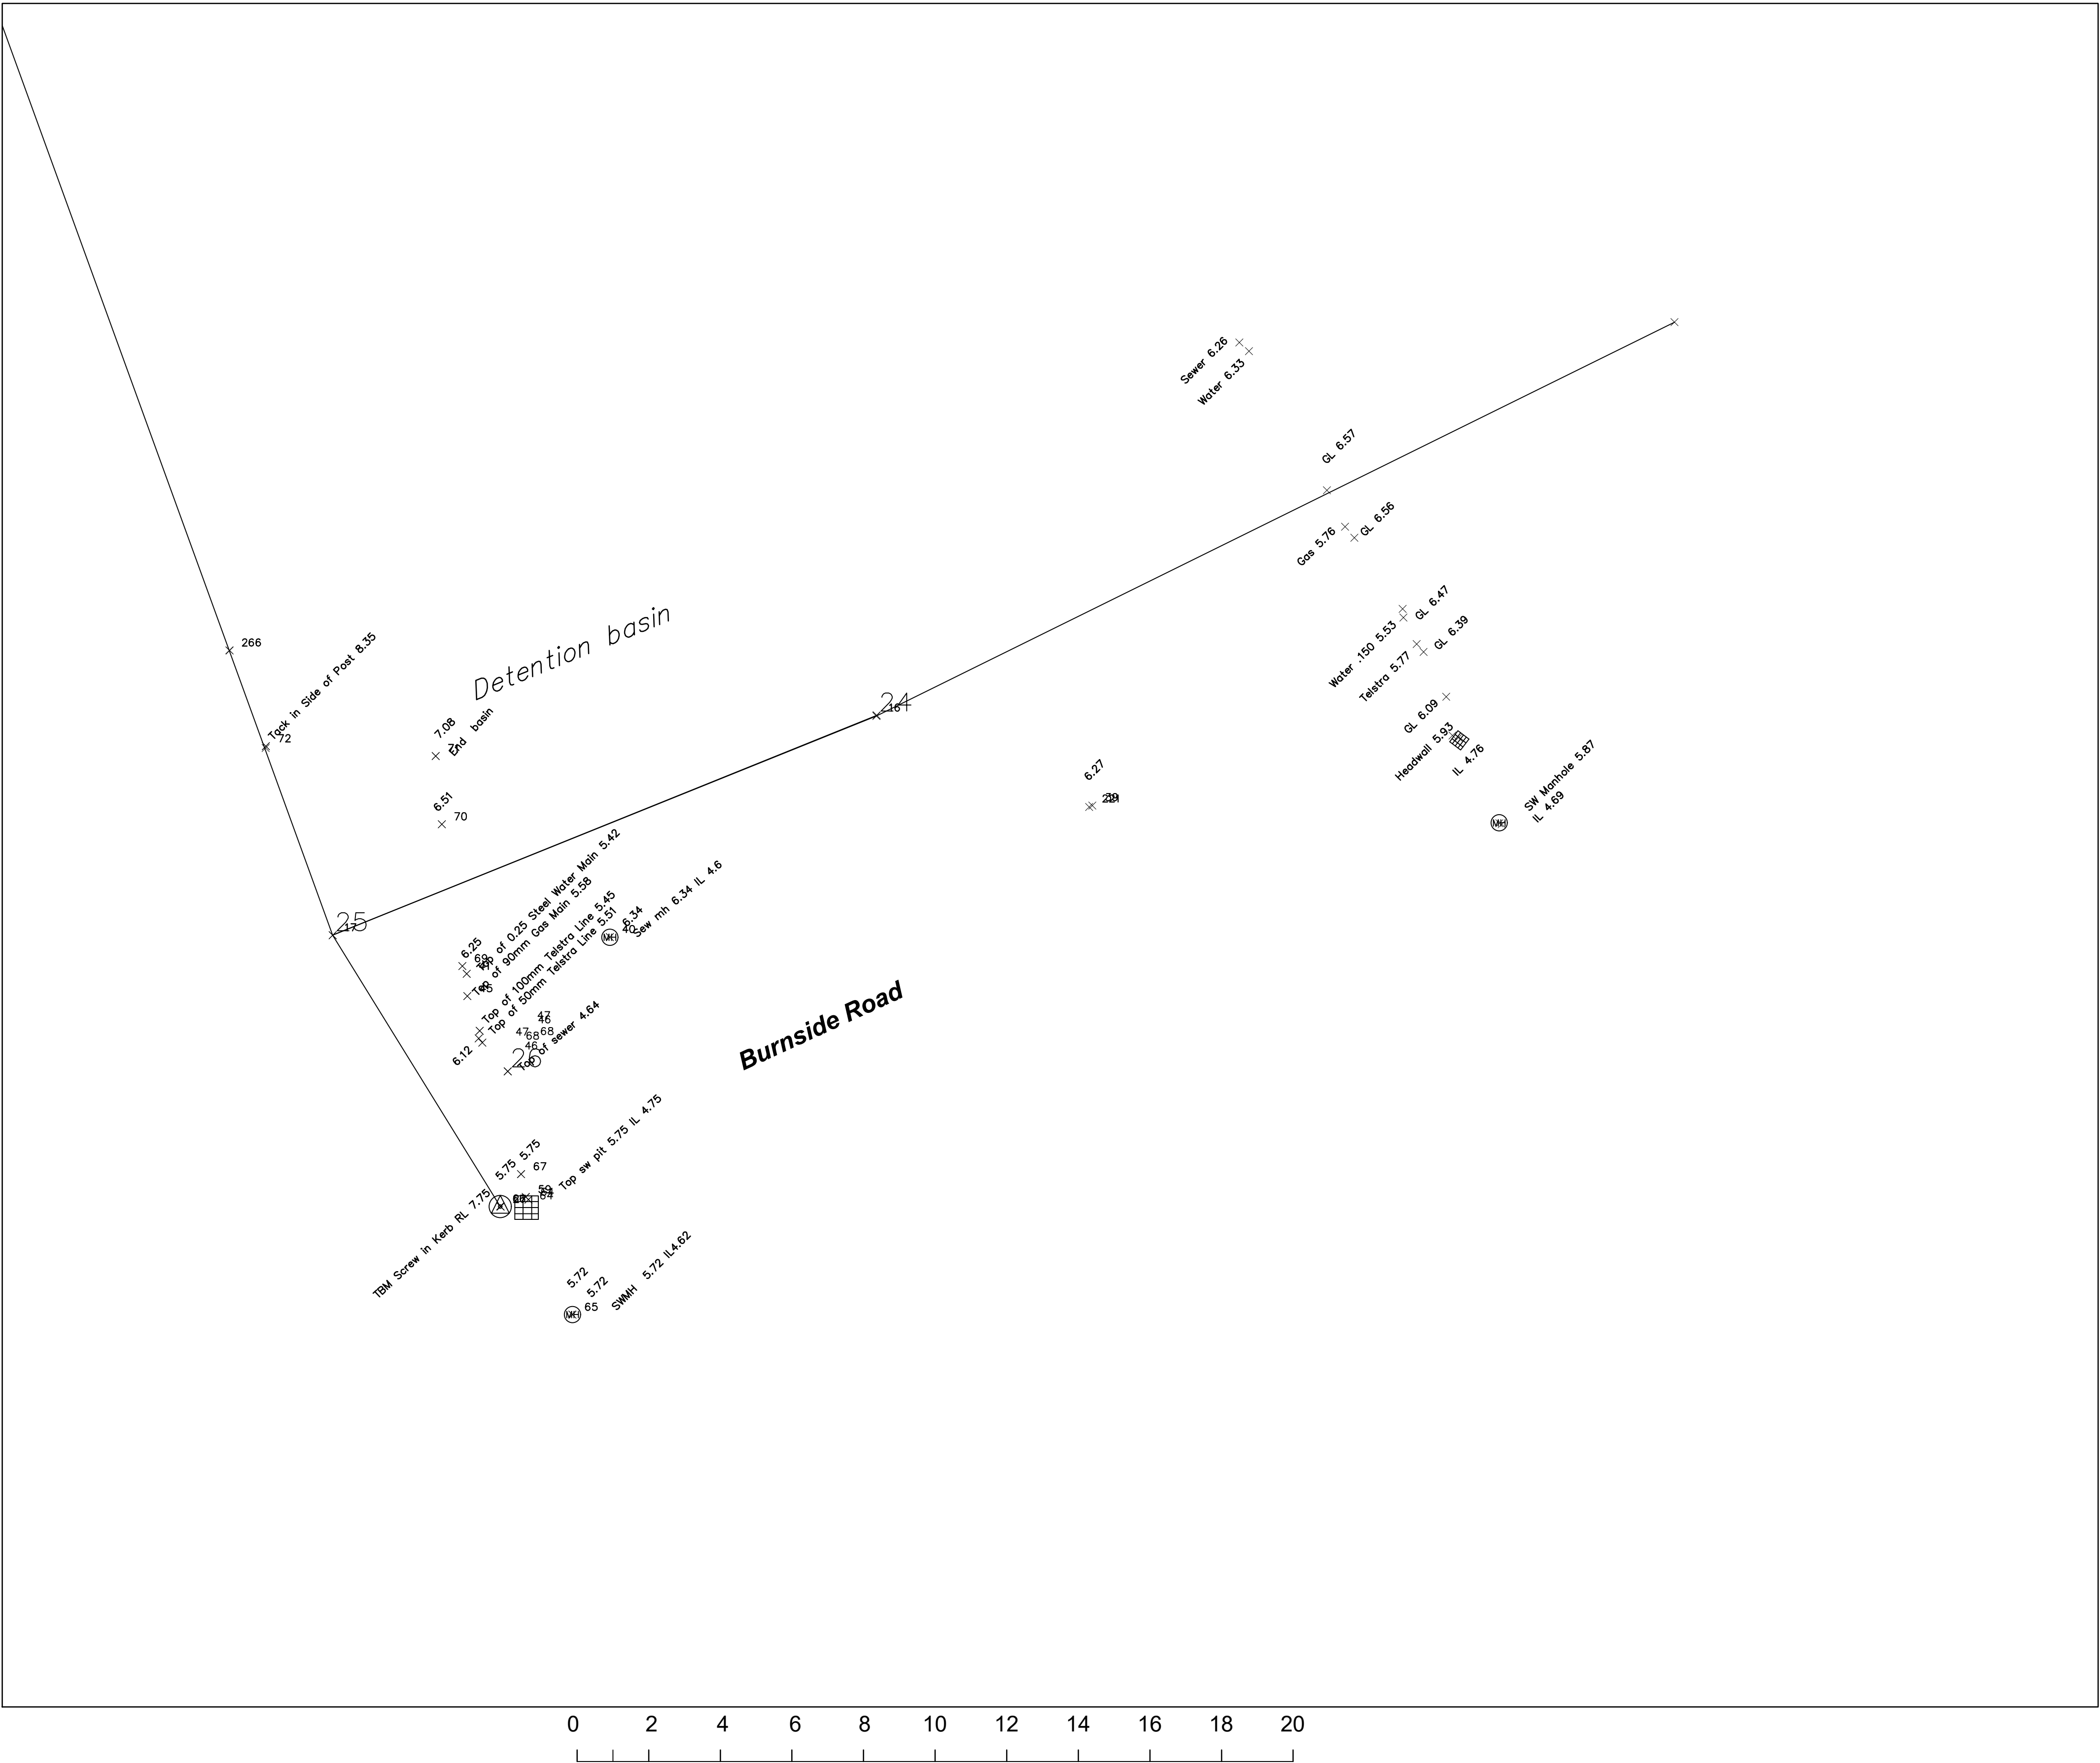

Prepared By :
JDA Consultants Pty Ltd.
CONSULTING SURVEYORS
TOWN PLANNERS
ACN 010 272 090
50 Prospect Street
Fortitude Valley, 4006
ph : (07) 3252 3777
fax : (07) 3252 1291
Email : jdass@jdaconsultants.net.au

Client:
Mr A Le Plastrier


Project:
Services Location
Burnside Road Stayplton

Level Datum:
AHD derived from
PSM 9762
RL. 17.406m AHD Derived

Description of Property:
Lot 6 on SP274106

Locality: Stayplton
LAD: Gold Coast CC

Scale: 1 : 200	Date: 14/08/23
Drawn: jdl	Surveyed: jdl
Job No. 008 / 11	Drawing No. 03920_services.dwg

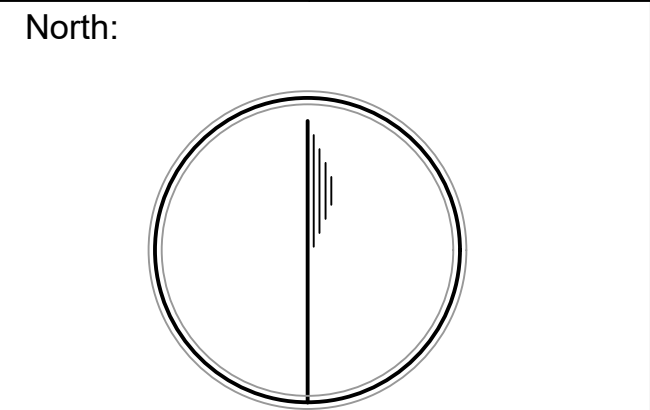

Note:
Additional Services added 04/10/2023
GL Ground Level

Distances and Areas are
approximate only and are
subject to resurvey.