



SITE LOCALITY (SCALE 1:5000@A1)

**!WARNING!
FIRE ANT TERRITORY**

THIS SITE IS WITHIN A RED IMPORTED FIRE ANT BIOSECURITY ZONE. CALL 132523 FOR FURTHER INFORMATION.

ELECTRICAL / STREET LIGHT CERTIFICATION

THIS IS TO CERTIFY THAT THE DESIGN OF ENERGEX RETICULATION IS IN ACCORDANCE WITH ENERGEX DESIGN MANUALS AND WORK CATEGORY SPECIFICATION 47.1 & 47.3 WHERE APPLICABLE.

ROAD LIGHTING CERTIFIED TO COMPLY WITH AS/NZS 1158 FOR 'V' & 'P' CATEGORY LIGHTING FOR ROADS & PUBLIC SPACES SUPPLIED UNDER ENERGEX CONTRACT. THE LIGHTING DESIGN IS BASED UPON THE FOLLOWING MAINTENANCE SCHEDULE:

- * LED LAMP REPLACEMENT AT 88000 HOUR INTERVALS INC. CLEANING & INSPECTION OF LUMINAIRE EVERY 48 MONTHS.
- * LAMP REPLACEMENT AT 36 MONTH INTERVALS INC. CLEANING & INSPECTION OF LUMINAIRE.
- * VEGETATION TO BE KEPT CLEAR OF LUMINARIES.
- * INSPECTION PATROLS & SPOT LAMP REPLACEMENT TO MAINTAIN SERVICE AVAILABILITY AT MIN. 95%.
- * LUMINARIES & LAMPS TO BE REPLACED WITH EXACT EQUIVALENTS.

CERTIFICATION APPLIES TO SHEETS 1 TO 2 OF ENERGEX DRAWING NUMBER S1301993 REVISION B

STREET NAME COASTLINK CRT **LIGHTING CATEGORY** PR3

KRIS BOVEINIS (RPEQ 22272)

DATE 08.02.24

MAINTENANCE REGIME

Maintenance Factor Assumed: The maintenance factor assumed in the calculations is as follows:

- * Luminaire Maintenance Factor (refer AS 1158 1.1:2020 APPENDIX E).
- * Lamp Lumen Depreciation Factor (Refer Lamp Manufacturer's 'Lamp Lumen Depreciation Curves').

Maintenance Factor Calculated

0.75

Schedule of Maintenance: This road lighting design is based on the following maintenance schedule:

- * LED lamp replacement carried out at 88000 hrs intervals. Cleaning regime every 48 months.
- * All other luminaires lamp replacement & cleaning carried out at 36 month intervals.

At this time the following shall also occur:

- * All optical surfaces, both internal and external, of the luminaire shall be cleaned.
- * All gaskets shall be checked for deterioration and replaced where necessary.
- * Damaged/Weathered visors shall be replaced.
- * All accessible screws, nuts etc. shall be checked for tightness.
- * A visual check shall be made of the electrical components and wiring for signs of overheating.
- * If required, the luminaire shall be realigned/adjusted to the design specification.

UNDERGROUND CABLE SCHEDULE


LOCATION	STATIONS FROM-TO	VOLTS	EXIST	TRF	REC	INSTALL	CABLE SIZE/TYPE	MODEL ID	ROUTE LENGTH (m)	CABLE LENGTH (m)	LCC	REMARKS
COASTLINK CRT	1 - 2	LV				*	240mm ² 4C Al XLPE	LVA4240XPV	42	45		
	2 - 4	LV				*	240mm ² 4C Al XLPE	LVA4240XPV	47	50		
	4 - 5	LV				*	240mm ² 4C Al XLPE	LVA4240XPV	22	25		
	4 - 10	LV				*	240mm ² 4C Al XLPE	LVA4240XPV	202	205		
	10 - 11	LV				*	240mm ² 4C Al XLPE	LVA4240XPV	52	55		
	4 - 6	SL				*	16mm ² 2C Cu PVC/PVC	LVC216PVPV	17	20		
	6 - 6L	SL				*	4mm ² 2C Cu PVC/PVC	LVC24PVPV	2	5		
	6 - 7L	SL				*	16mm ² 2C Cu PVC/PVC	LVC216PVPV	57	60		
	9 - 8L	SL				*	16mm ² 2C Cu PVC/PVC	LVC216PVPV	57	60		
	9 - 9L	SL				*	4mm ² 2C Cu PVC/PVC	LVC24PVPV	2	5		
	9 - 10	SL				*	16mm ² 2C Cu PVC/PVC	LVC216PVPV	22	25		
	11 - 11L	SL				*	4mm ² 2C Cu PVC/PVC	LVC24PVPV	27	30		
	TOTALS	LV					240mm ² 4C Al XLPE	LVA4240XPV		380		
		SL					16mm ² 2C Cu PVC/PVC	LVC216PVPV		165		
							4mm ² 2C Cu PVC/PVC	LVC24PVPV		40		

RATE 2 STREETLIGHT SCHEDULE

RATE 2 STREETLIGHT SCHEDULE																						
LOCATION	STN NO	SITE ID (POLE No)	POLE or COMPONENTS						LANTERN						OUTREACH BRACKET				MOUNT HEIGHT (m)	REMARKS		
			COMP ID	EXIST (m)	REC (m)	ERECT (m)	SLM or IIN	ALIGN (m)	COMP ID	EXIST	RECOVER LUMIN	CUST	DATE DE-ENERG	ERECT LUMIN	CUST	DATE ENERG	SLM or IIN	EXIST (m)			REC (m)	ERECT (m)
COASTLINK CRT	6L	P12543020	PO 1			7BPM	SB90115UCI	0.8 BOK	SL 1				L50A	GCCC		SLEDPH0509A			1.5		9	
	7L	P12543021	PO 1			7BPM	SB90115UCI	0.8 BOK	SL 1				L50A	GCCC		SLEDPH0509A			1.5		9	
	8L	P12543022	PO 1			7BPM	SB90115UCI	0.8 BOK	SL 1				L50A	GCCC		SLEDPH0509A			1.5		9	
	9L	P12543023	PO 1			7BPM	SB90115UCI	0.8 BOK	SL 1				L50A	GCCC		SLEDPH0509A			1.5		9	
	11L	P12543024	PO 1			7BPM	SB90115UCI	0.8 BOK	SL 1				L50A	GCCC		SLEDPH0509A			1.5		9	

**ISSUE FOR ENERGEX & COUNCIL ACCEPTANCE ONLY
NOT FOR CONSTRUCTION**

This drawing is to be considered preliminary until this disclaimer is removed by Peter Eustace Pty. Ltd.

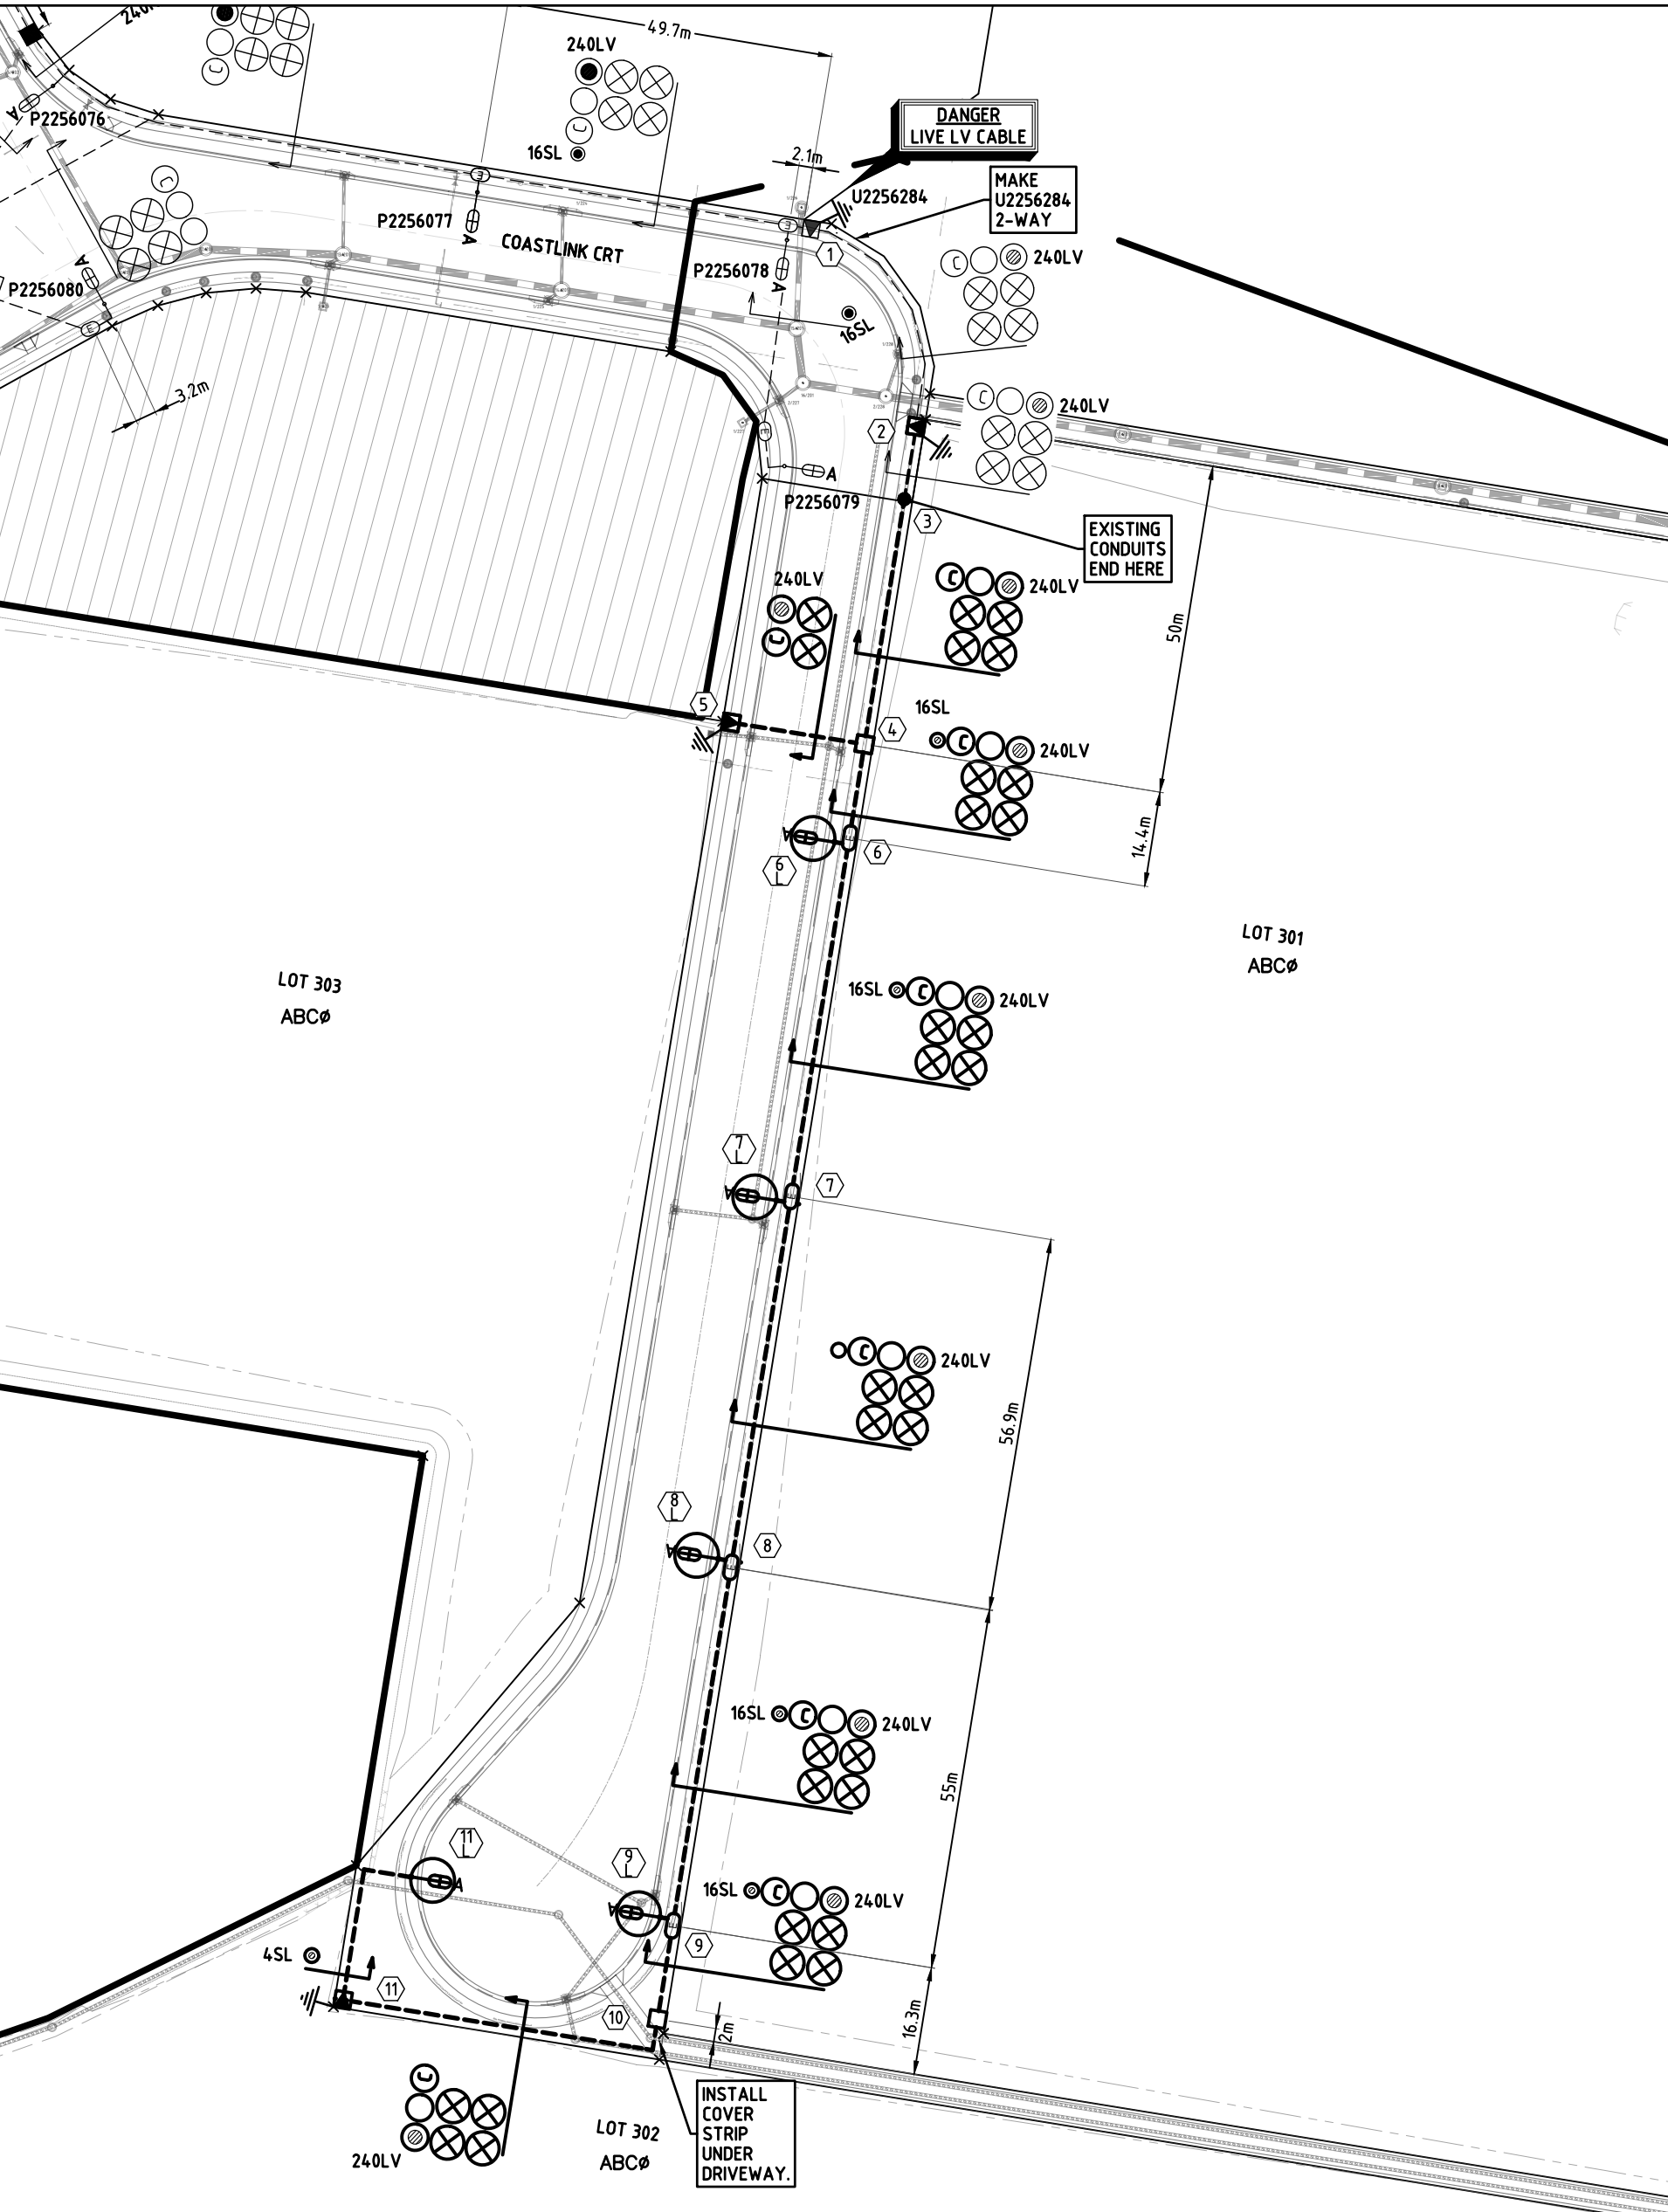


SYMBOL LEGEND

- PROPOSED 50mm S/L
- PROPOSED ENERGEX 100mm COMMS
- PROPOSED 100mm
- ⊗ PROPOSED 125mm
- EXISTING 40mm S/L
- EXISTING ENERGEX 100mm COMMS
- EXISTING 100mm
- ⊗ EXISTING 125mm
- PROPOSED CABLE (AS MARKED)
- EXISTING CABLE (AS MARKED)
- PROPOSED UNDERGROUND HV/LV ROUTE
- EXISTING UNDERGROUND HV/LV ROUTE
- PROPOSED OVERHEAD HV/LV ROUTE
- EXISTING OVERHEAD HV/LV ROUTE
- PROPOSED S/L CABLE
- EXISTING S/L CABLE
- ⊗ PADMOUNT TRANSFORMER
- PMT LV GEOGRAPHIC
- PMT HV GEOGRAPHIC
- ⊗ RING MAIN UNIT
- ⊗ RMU HV SCHEMATIC
- ⊗ PROPOSED SUPPLY PILLAR
- ⊗ EXISTING SUPPLY PILLAR
- ⊗ PROPOSED LINK PILLAR
- ⊗ EXISTING LINK PILLAR
- ⊗ COMMERCIAL PILLAR
- ⊗ EARTH
- ⊗ PROPOSED TYPE 4 PIT
- ⊗ EXISTING TYPE 4 PIT
- ⊗ RECOVER EQUIPMENT
- ⊗ 11kV STRAIGHT JOINT
- ⊗ OVERHEAD POLE TRANSFORMER
- OVERHEAD POLE (HV ONLY)
- OVERHEAD POLE (LV ONLY)
- ⊗ OVERHEAD POLE (HV & LV)
- ▶ OVERHEAD HV TERMINATION
- ▶ OVERHEAD LV TERMINATION
- ⊗ AIR BREAK SWITCH (OPEN)
- ⊗ AIR BREAK SWITCH (CLOSED)
- ⊗ DISCONNECT LINKS (OPEN)
- ⊗ DISCONNECT LINKS (CLOSED)
- ⊗ WATER METER
- ⊗ SURVEY PEG

STREET LIGHT SYMBOL LEGEND

- ⊗ PROPOSED L50A (RATE 2)
- ⊗ EXISTING L50A (RATE 2)


ENERGEX NON-STANDARD TRENCH DETAILS (NTS)

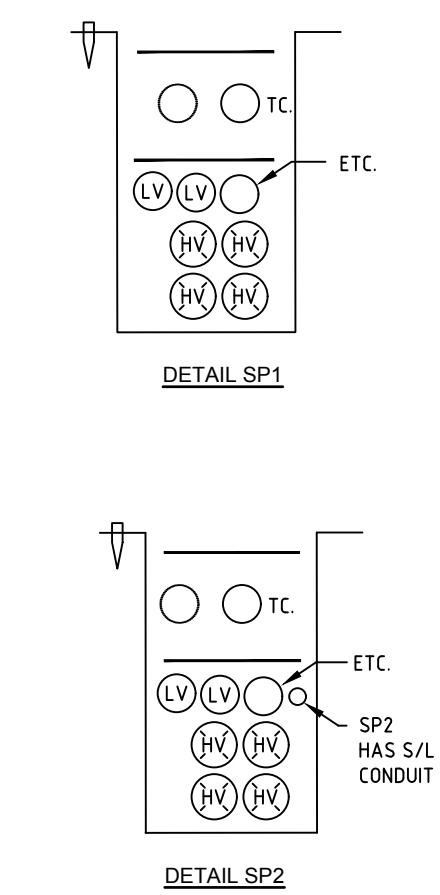

**PROPOSED STREETLIGHT GEOGRAPHICS
(NOT TO SCALE)**

- 16mm 2C STREET LIGHT CABLE
- 4mm 2C STREET LIGHT CABLE

DATE	04.05.23	02.02.24	
------	----------	----------	--	--	

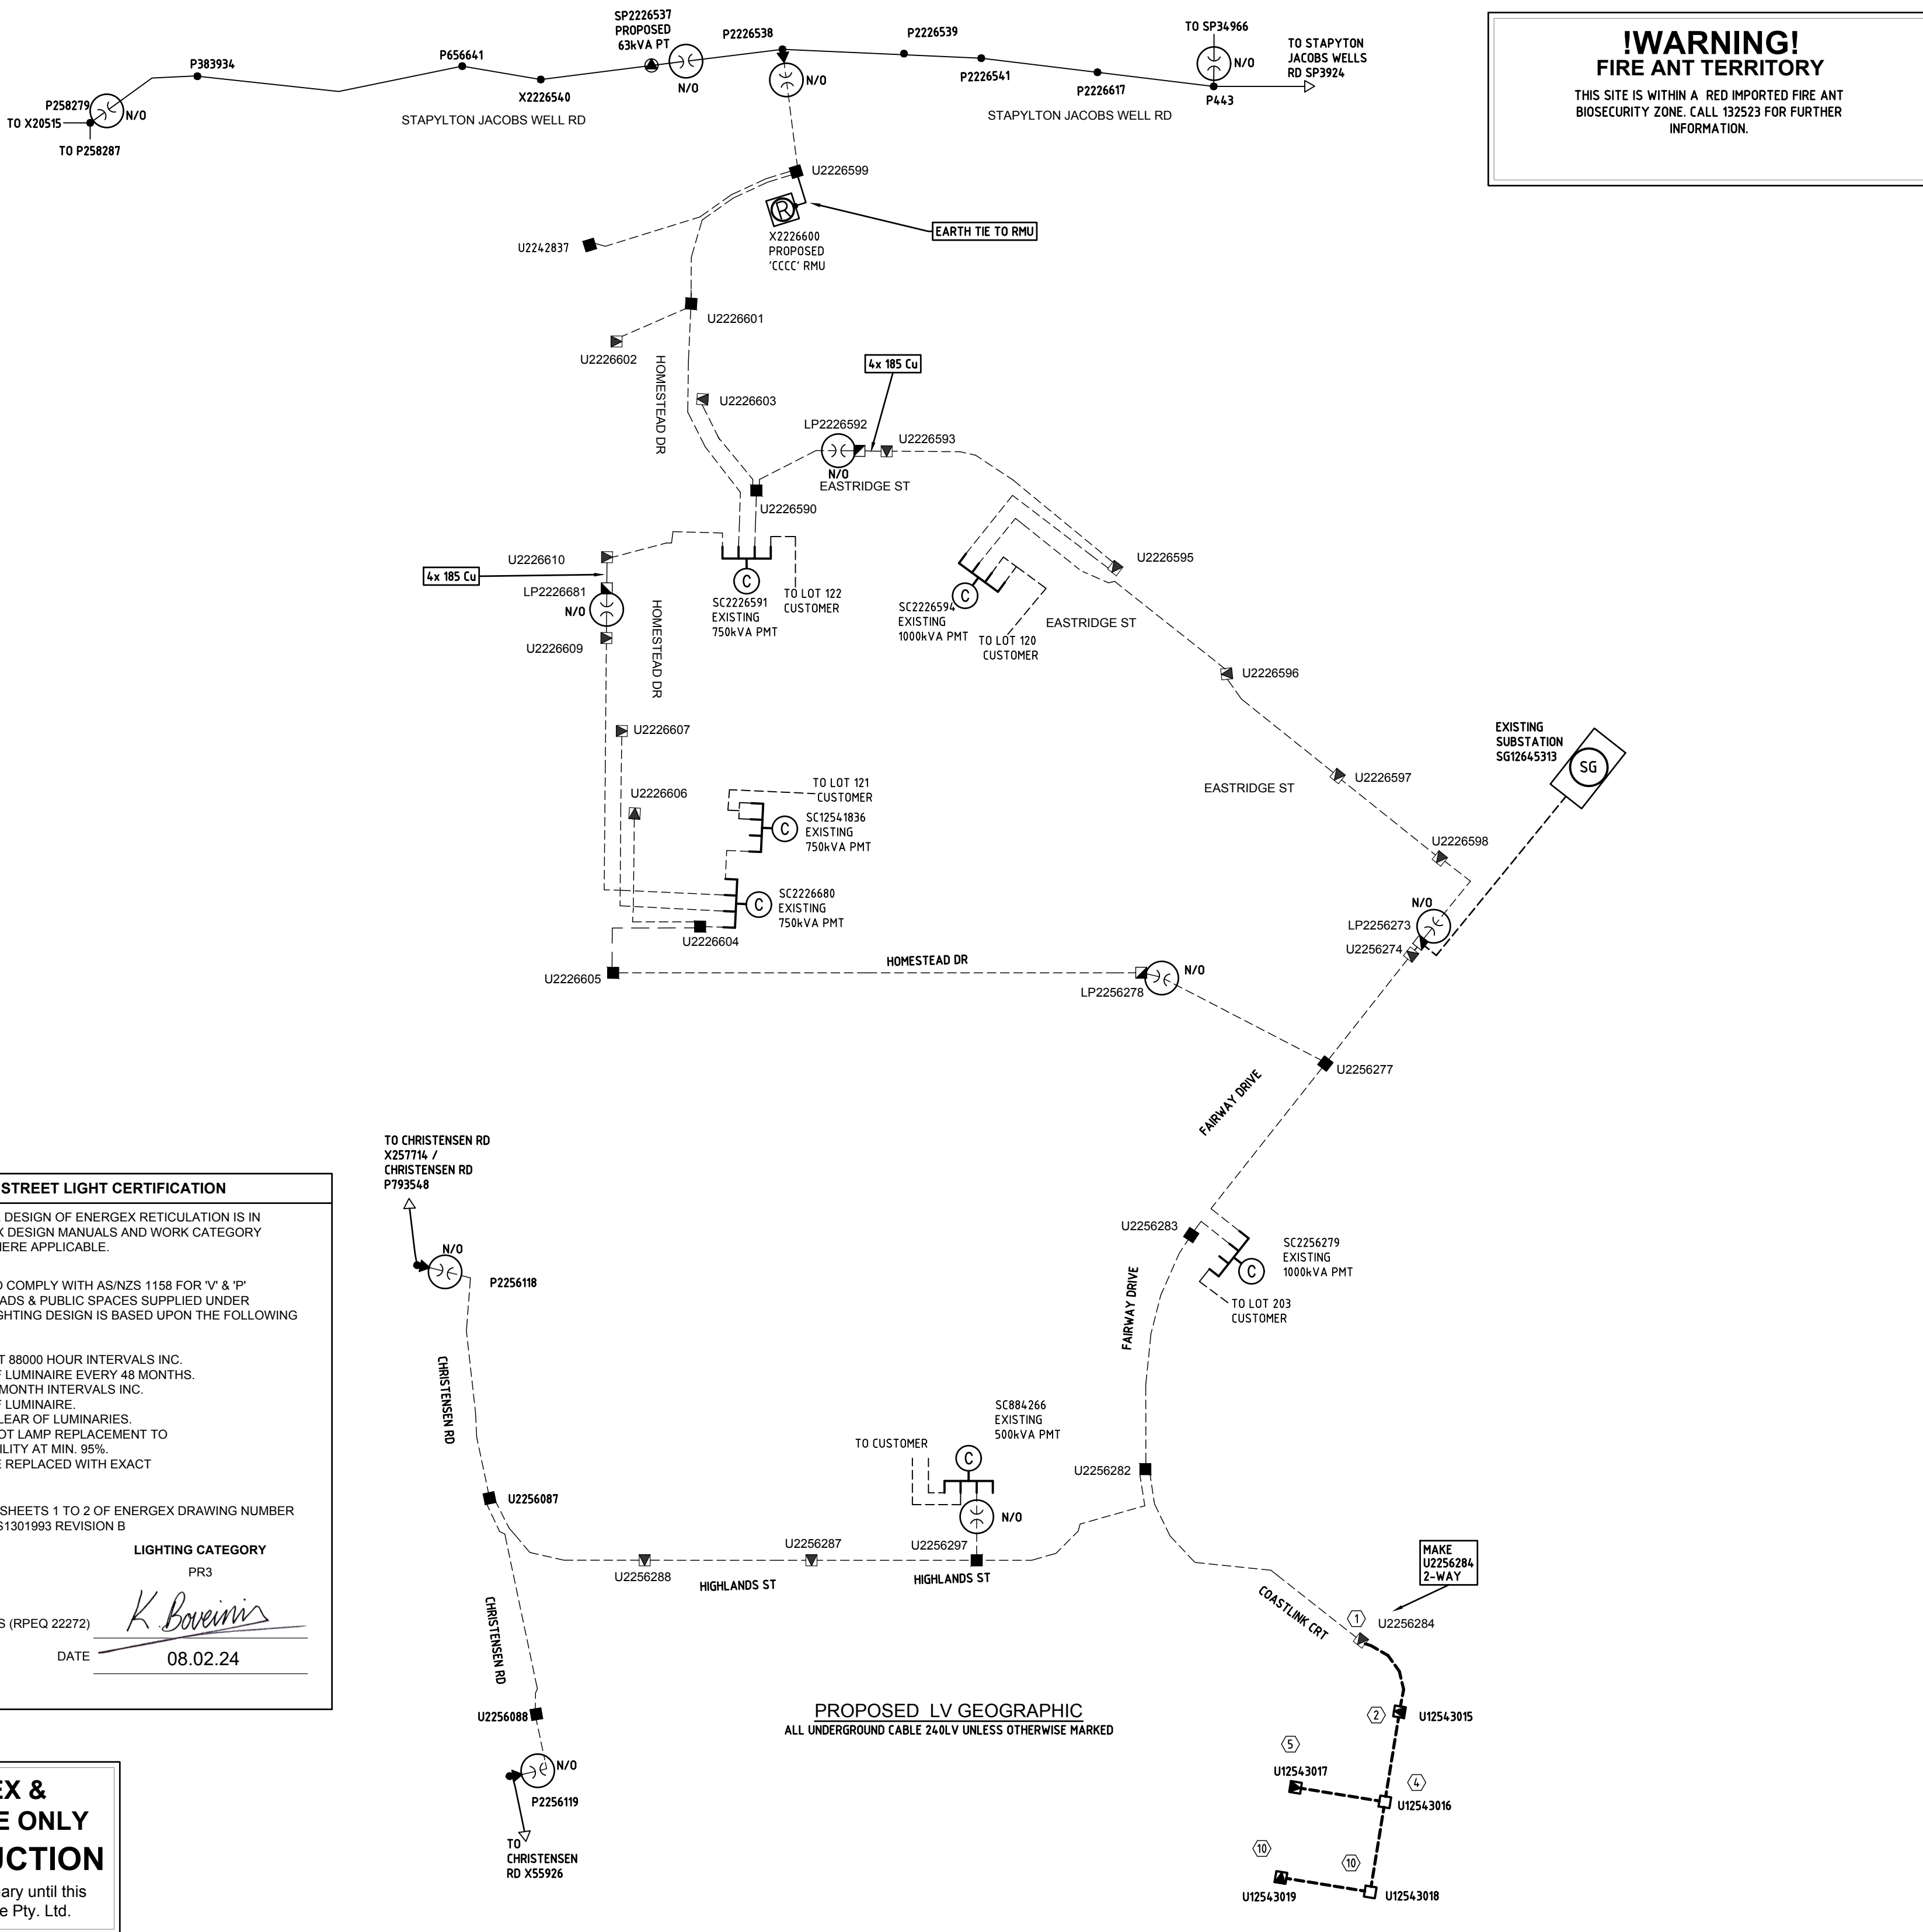

PROPOSED COMMISSIONING SCHEDULE				
TENTATIVE ONLY SUBJECT TO AMENDMENT BY SWITCHING CO-ORDINATOR				
ITEM No	LOCATION	APPARATUS	ACTION	
	COMMISSION NEW LV EQUIPMENT - LV SWITCHING			
1	ADVISE CONTRACT SUPERVISOR SWITCHING TO COMMENCE			
2	RECEIVE CLEARANCE FROM WORK CREWS ALL WORK COMPLETED			
3	NOTIFY ALL WORK CREWS TREAT PILLARS AS LIVE			
4	COASTLINK CRT	NEW EQUIPMENT		
5	COSTLINK CRT U2256284	LV BRIDGE		
6	COASTLINK CRT	NEW LV EQUIPMENT		
7	ADVISE CONTRACT SUPERVISOR SWITCHING COMPLETE			
			CONNECT & MAKE READY	
			MAKE BRIDGES LIVE	
			COMMISSION & TEST	

SITE CONTACT DETAILS		COUNCIL STANDARD ALIGNMENTS		WORKS COORDINATOR	PETER EUSTACE CONSULTING ENGINEERS		APPROVED	KRIS BOVEINIS	PETER EUSTACE CONSULTING ENGINEERS		WORKSPACES VERSION 5.5 SCALE: 1:1000@A1 PROJECT / SUB PROJECT NO. S1301993 Sheet No. B of 2
NAME		Energex OH	0.7m FoK	PARENT PROJECT NO.			CHECKED	DAVID PRUSS			
TBC		Energex UG	0-0.9m RP	WORK REQUEST NO.			DESIGNER	KRIS BOVEINIS			
COMPANY		NBN	REFER NBN	LOTS	301-303		PHONE	(07) 5596 1425			
		GAS	REFER GAS				PLANNER	KRIS BOVEINIS			
PHONE	-	HP GAS	REFER GAS	CANCELLING LOTS	504 SP329485		PHONE	(07) 5596 1425			
MOBILE	-	WATER	REFER CIVIL						3 LOT C&I SUBDIVISION		
FAX	-	STORMWATER	REFER CIVIL	LOCAL AUTHORITY	GOLD COAST CITY COUNCIL		PHONE	(07) 5596 1425	VANTAGE STAGE 3 - Staplyton Jacobs Well Road, Staplyton		
		SEWERAGE	REFER CIVIL	UBD REF			ISSUE DATE	02 FEBRUARY 2024	YATALA, QLD, 4207		
		OTHER	REFER CIVIL	PEGGED?							